


4" SIDEWALK CONCRETE PAVEMENT CONSTRUCTION ( 6' WIDE )

IN SWANSON PARK

CITY OF WICHITA, KANSAS


PROJECT NO. 472-76-245-82098-000-000-001

INDEX NO. 785097

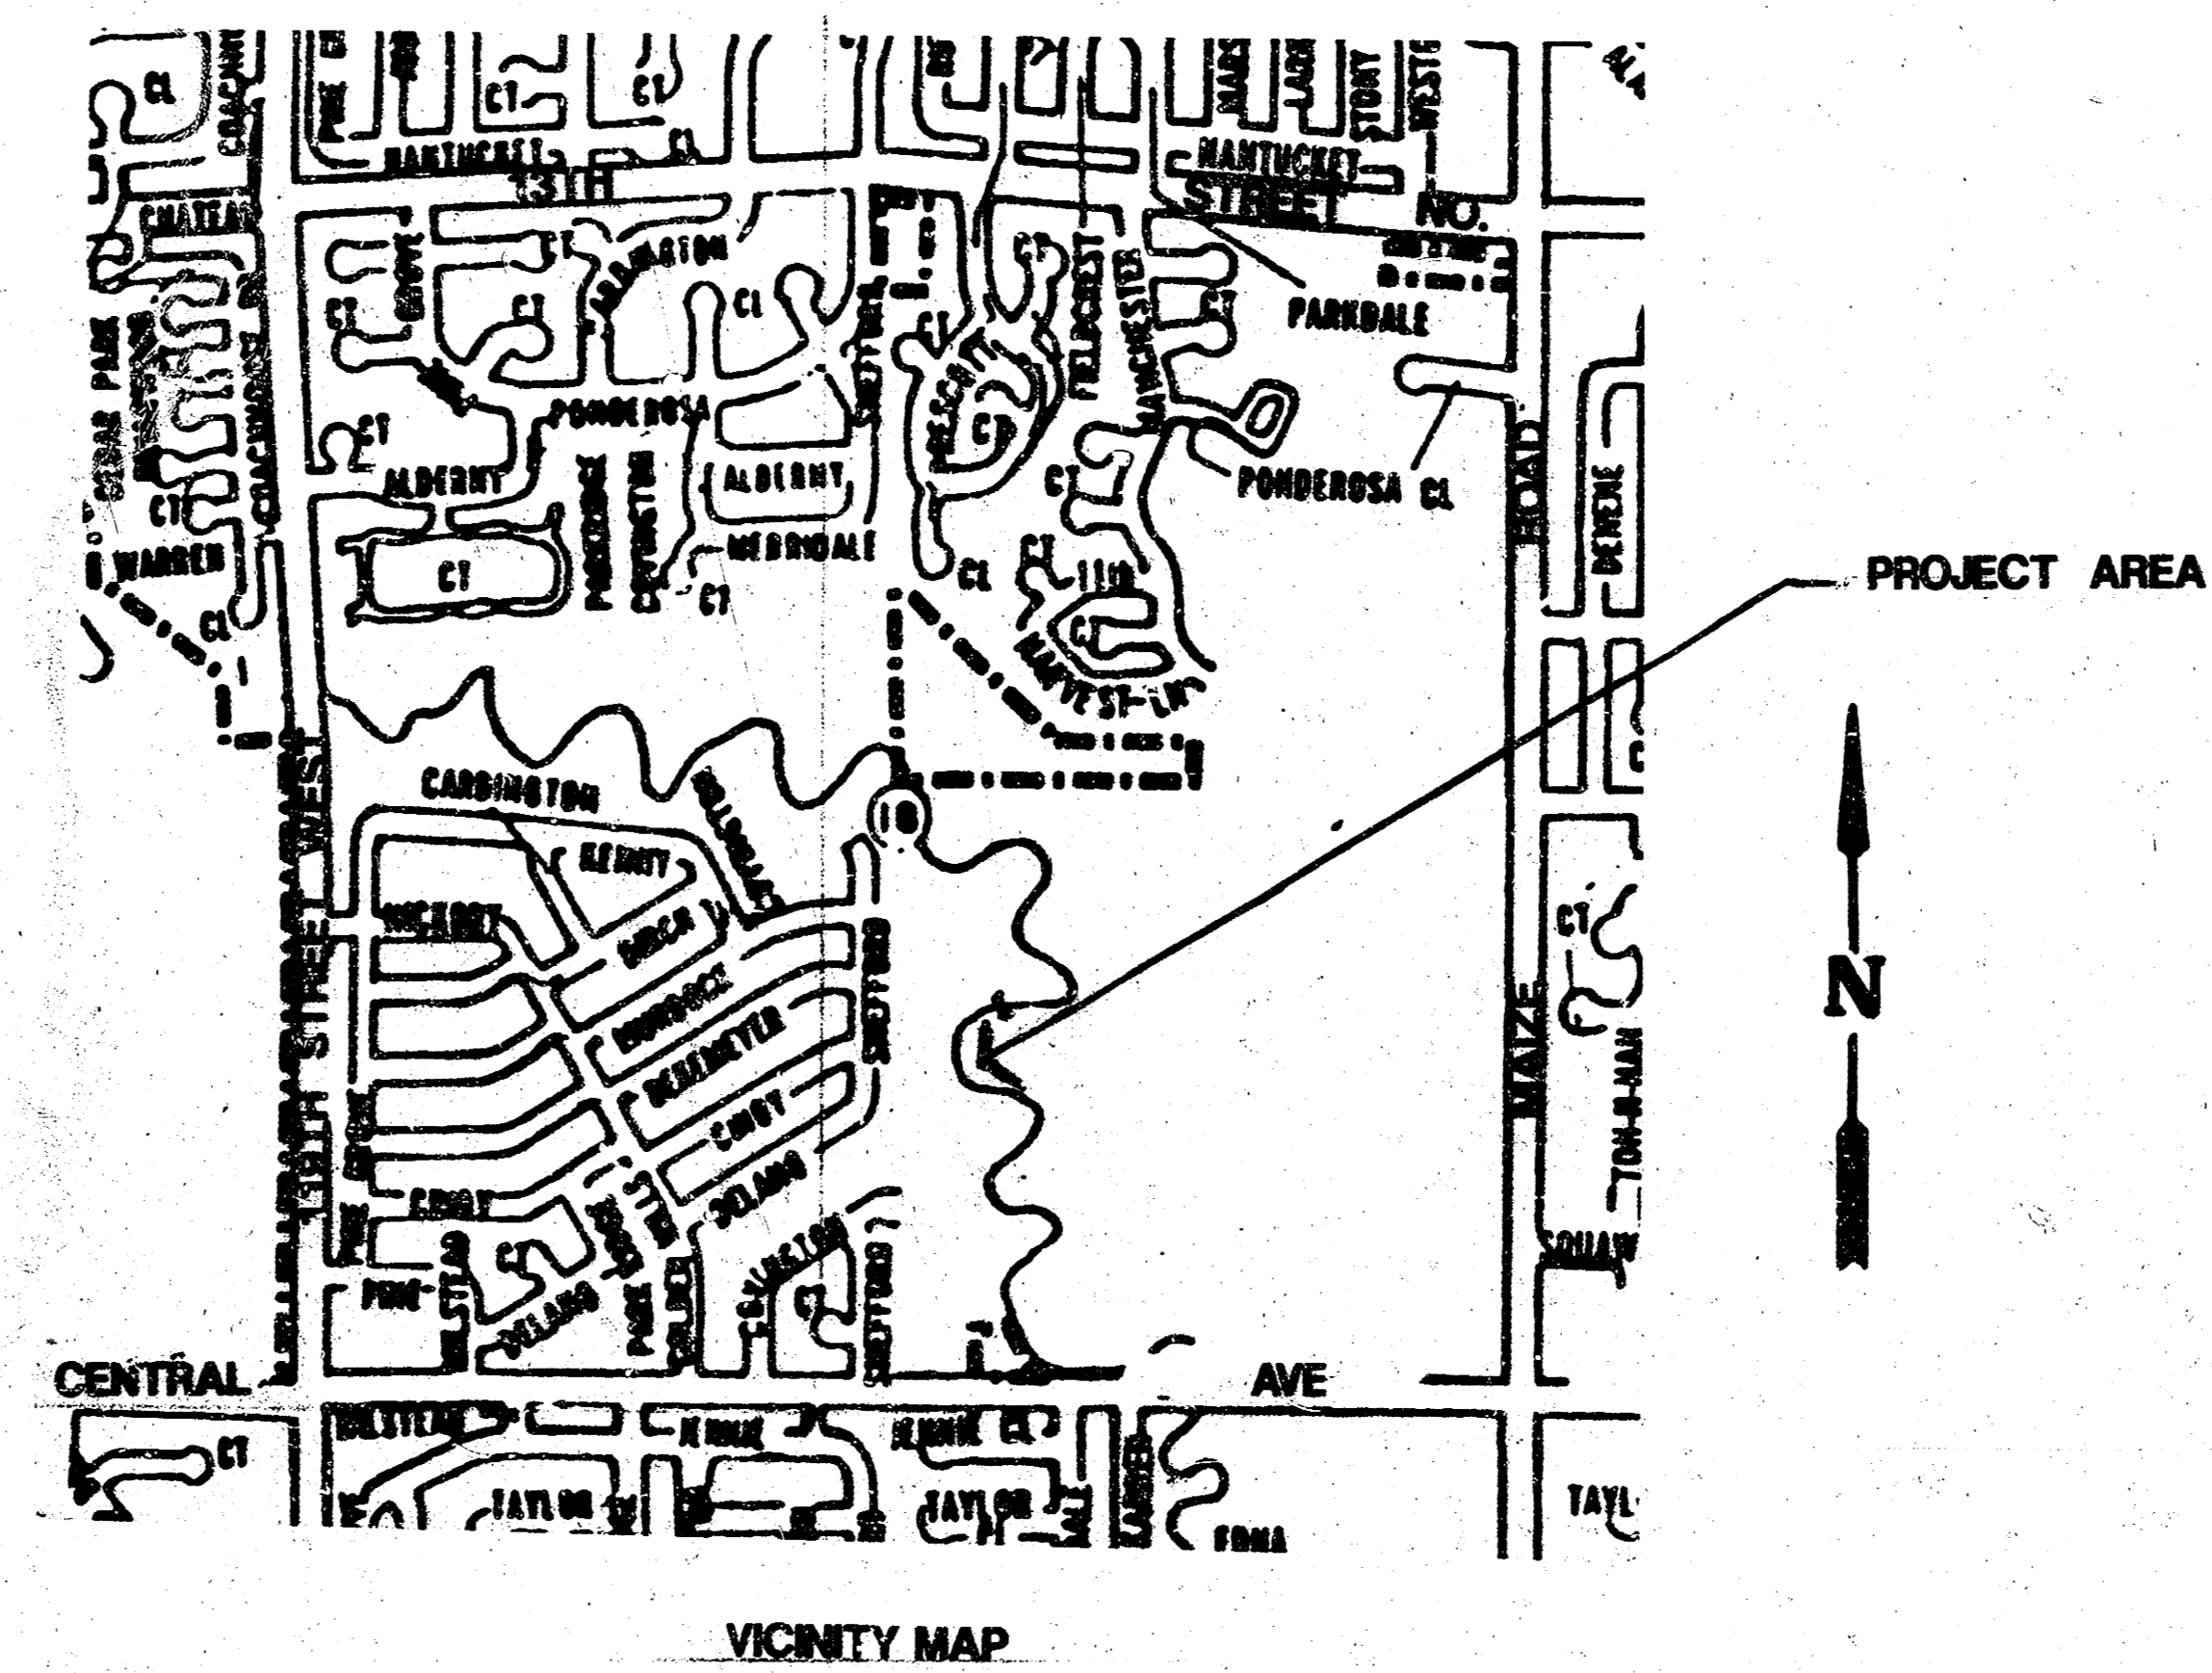

INDEX	
SHEET NO.	DESCRIPTION
1	TITLE SHEET
2	SITE PLAN

M. E. LINDEBAK, P.E.; CITY ENGINEER

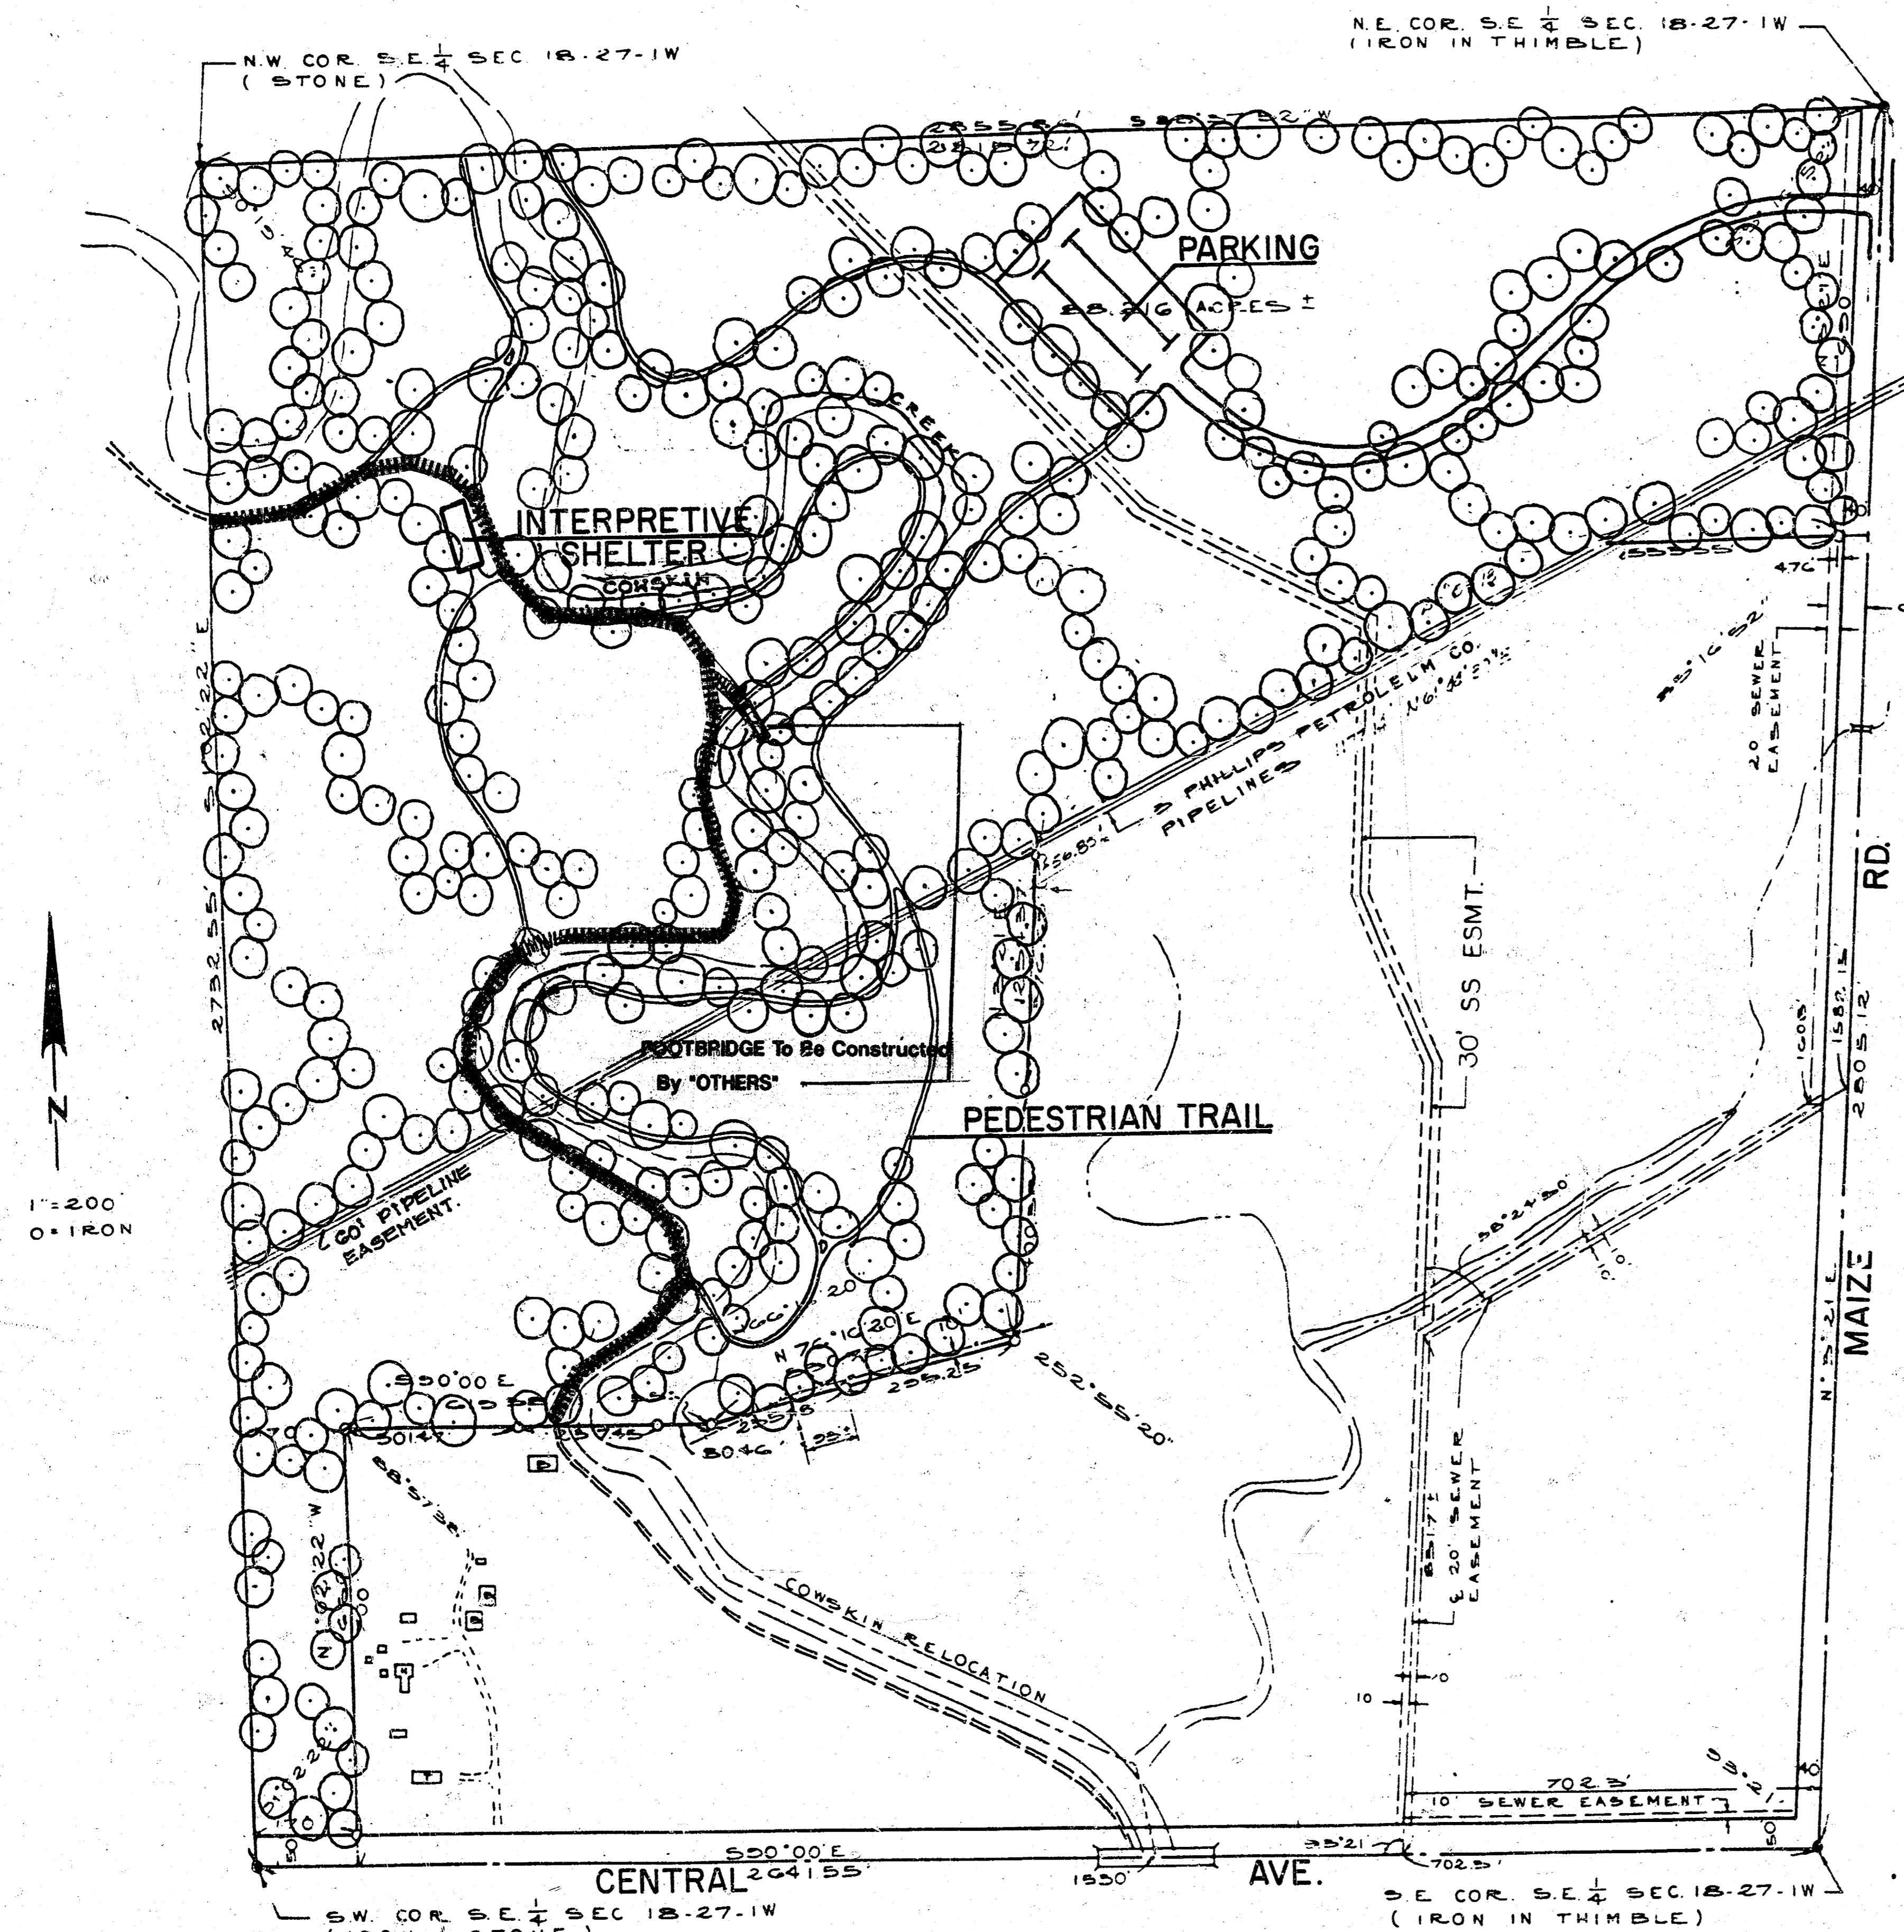

PROPOSED 4' SIDEWALK CONCRETE PAVEMENT CONSTRUCTION (6.00' WIDE)

SWANSON PARK

INDEX NO. 785097

SITE PLAN

PROJECT NO. 472-76-245-82098-000-000-001