


B.M. EL = 112.73 "B" in Bull's bk. W. S. S.E. Riverview + Elm  
 C.M. EL = 113.10 "L" in L. 79 bk. W. E. N.E. Waco + Elm

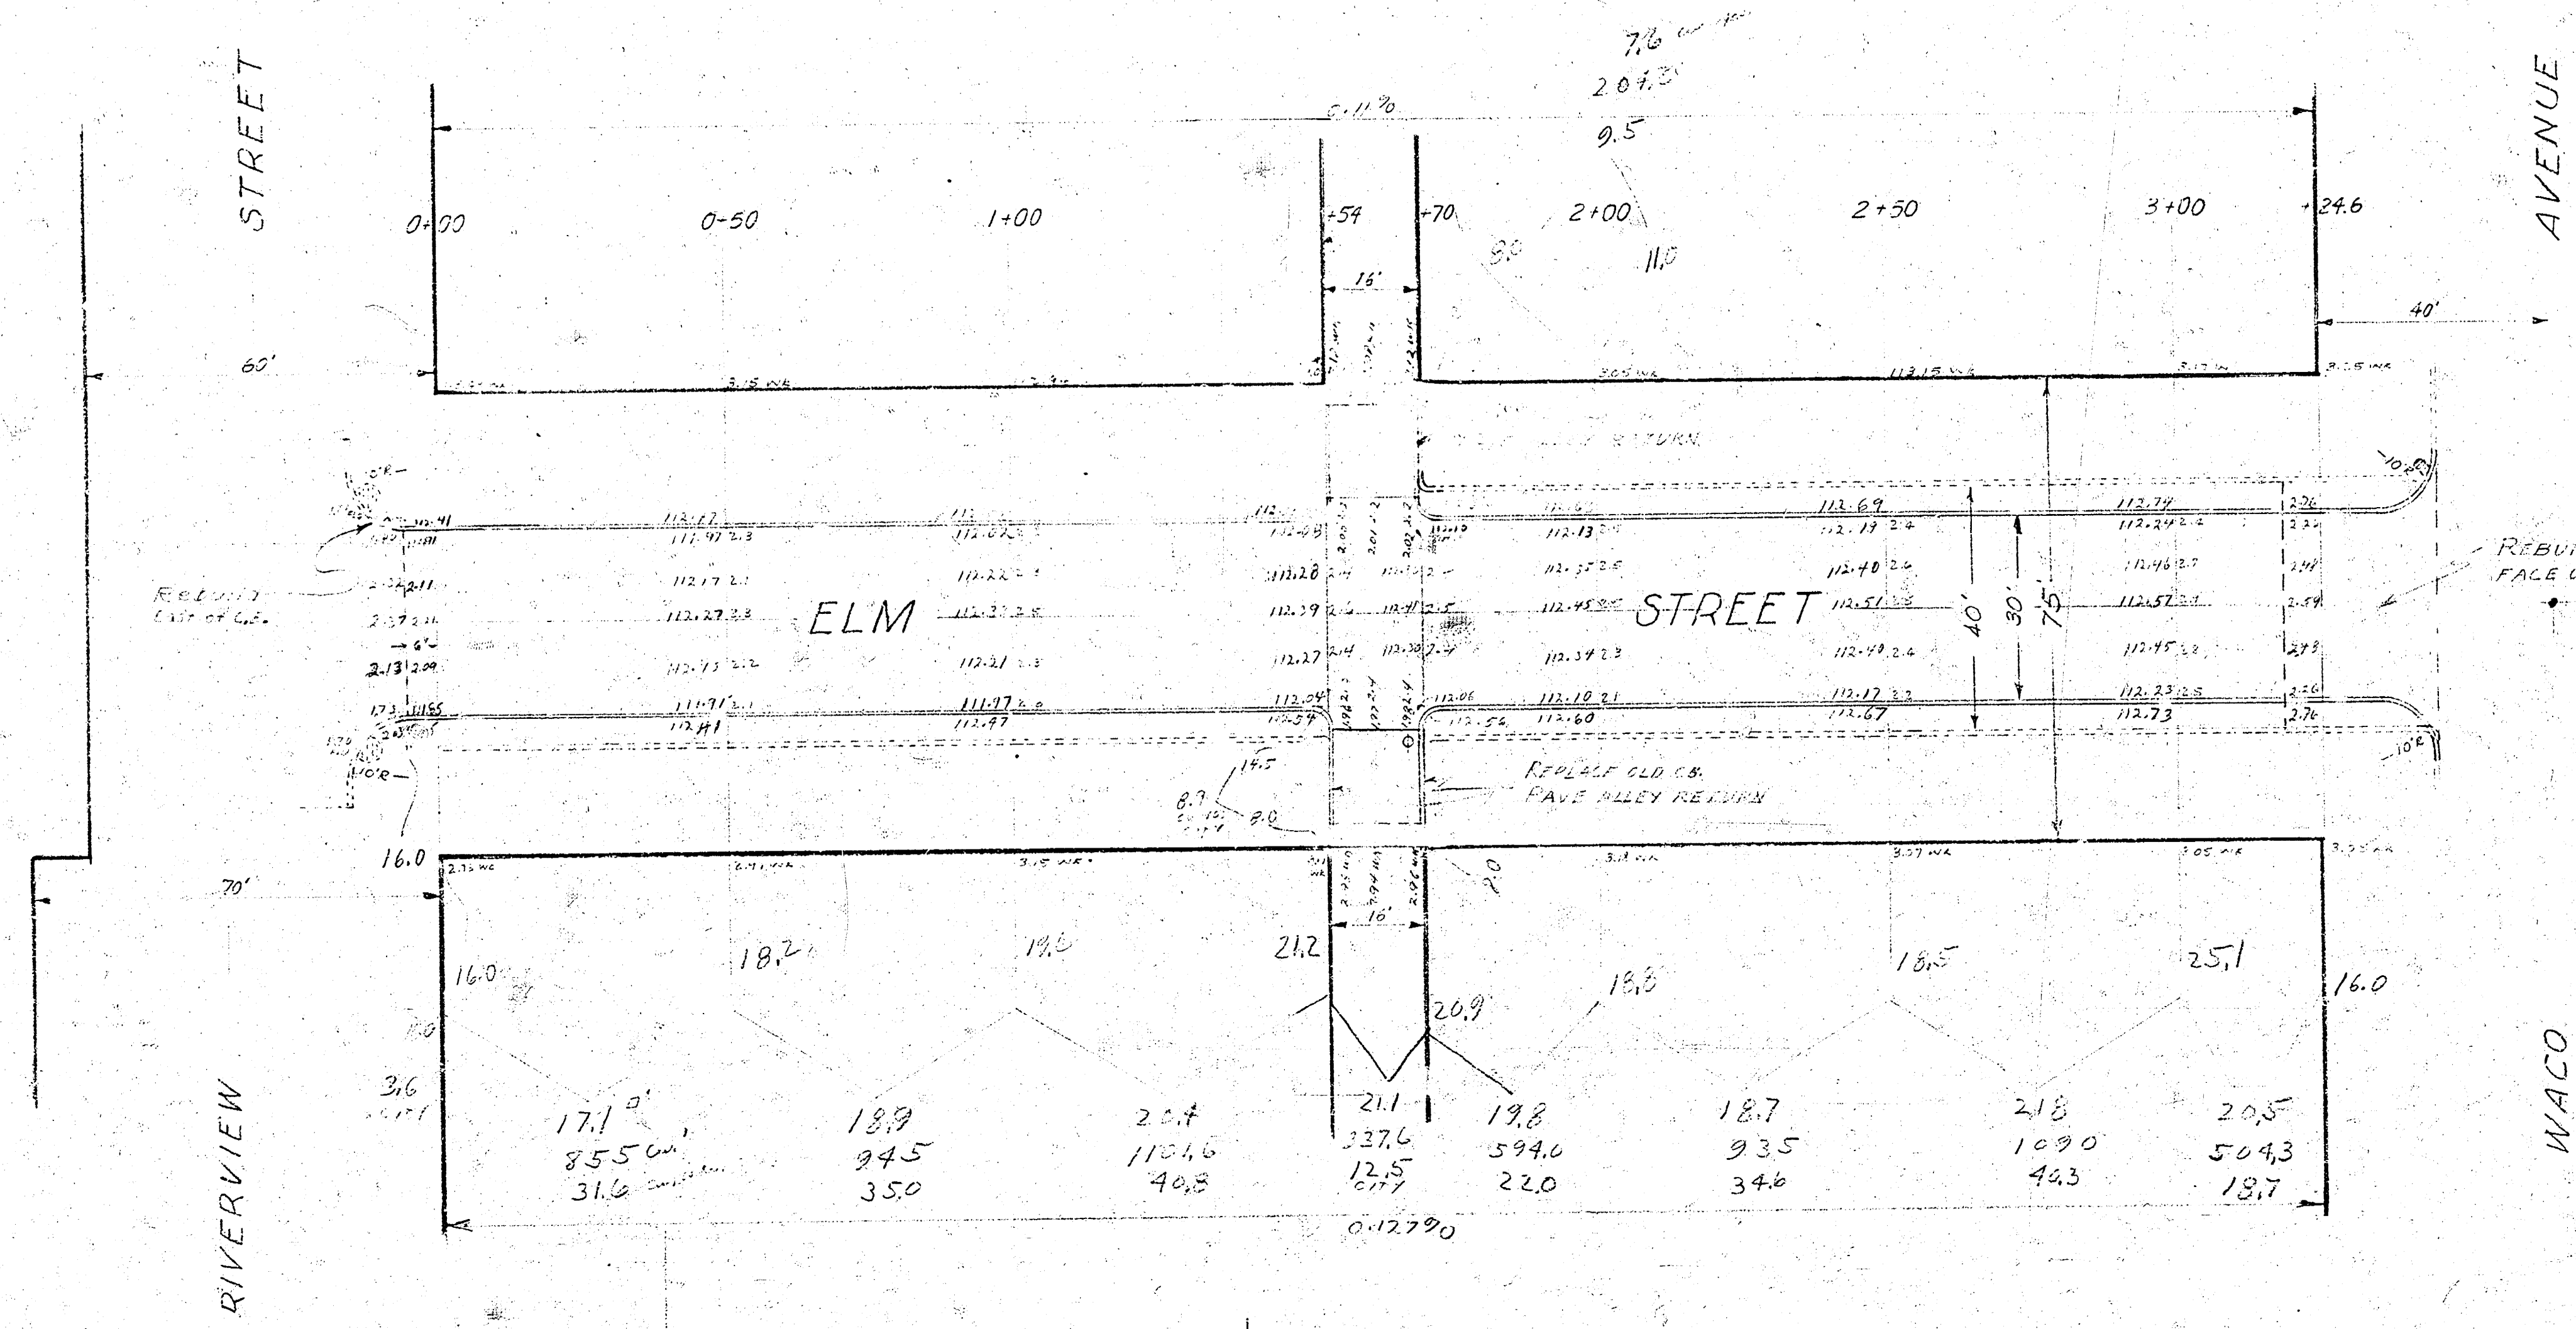

NOTE: Remove old curb from Sta. 0+00 to 3+45 L.F.  
 Sta. 1+70 to 3+45 L.F.

|                        |                        |
|------------------------|------------------------|
| 3.6                    | 3.6                    |
| 7.6                    | 7.6                    |
| 8.0                    | 8.0                    |
| 12.5                   | 12.5                   |
| 32.6                   | 32.6                   |
| 39.8                   | 39.8                   |
| 40.3                   | 40.3                   |
| 18.7                   | 18.7                   |
| 22.3                   | 22.3                   |
| 22.3                   | 22.3                   |
| PROPERTY - Curb 295.3  | PROPERTY - Curb 295.3  |
| Plus 10%               | Plus 10%               |
| CITY - Curb 35.9       | CITY - Curb 35.9       |
| GRAND TOTAL Curb 281.2 | GRAND TOTAL Curb 281.2 |

|                              |                       |                                                |
|------------------------------|-----------------------|------------------------------------------------|
| PAVING PLAN - 1945           |                       | PROJECT NO. C15-46                             |
| ELM STREET                   |                       |                                                |
| EL RIVERVIEW TO W.L. WACO    |                       | CITY OF WICHITA<br>PUBLIC SERVICE DEPARTMENT   |
| CONCRETE 30' & INTEGRAL CURB |                       |                                                |
| SCALE: 1" = 20'              | DATE: 1/2/46          | ENGINEERING DIVISION<br>L.K. WHITE, CITY ENGR. |
| DESIGNED BY: B. Miller       | CHECKED BY: B. Miller |                                                |
| APP: B. Miller               |                       | D-4-5N4-PV                                     |