

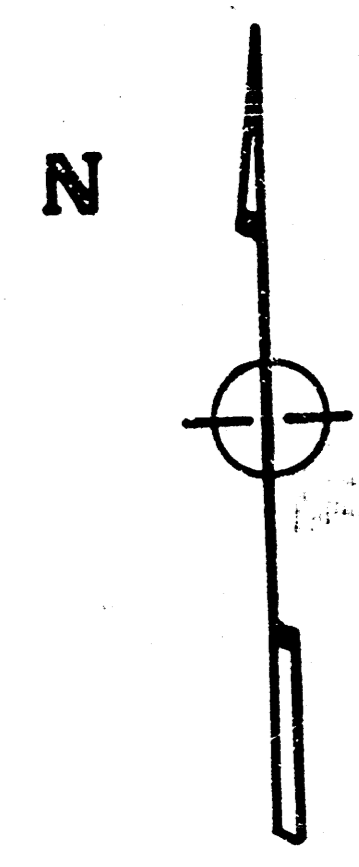



BENCH MARK: R.R. spike in East side of Power Pole 25' West of West Line Poplar In Alley. Elevation = 118.84 City Datum

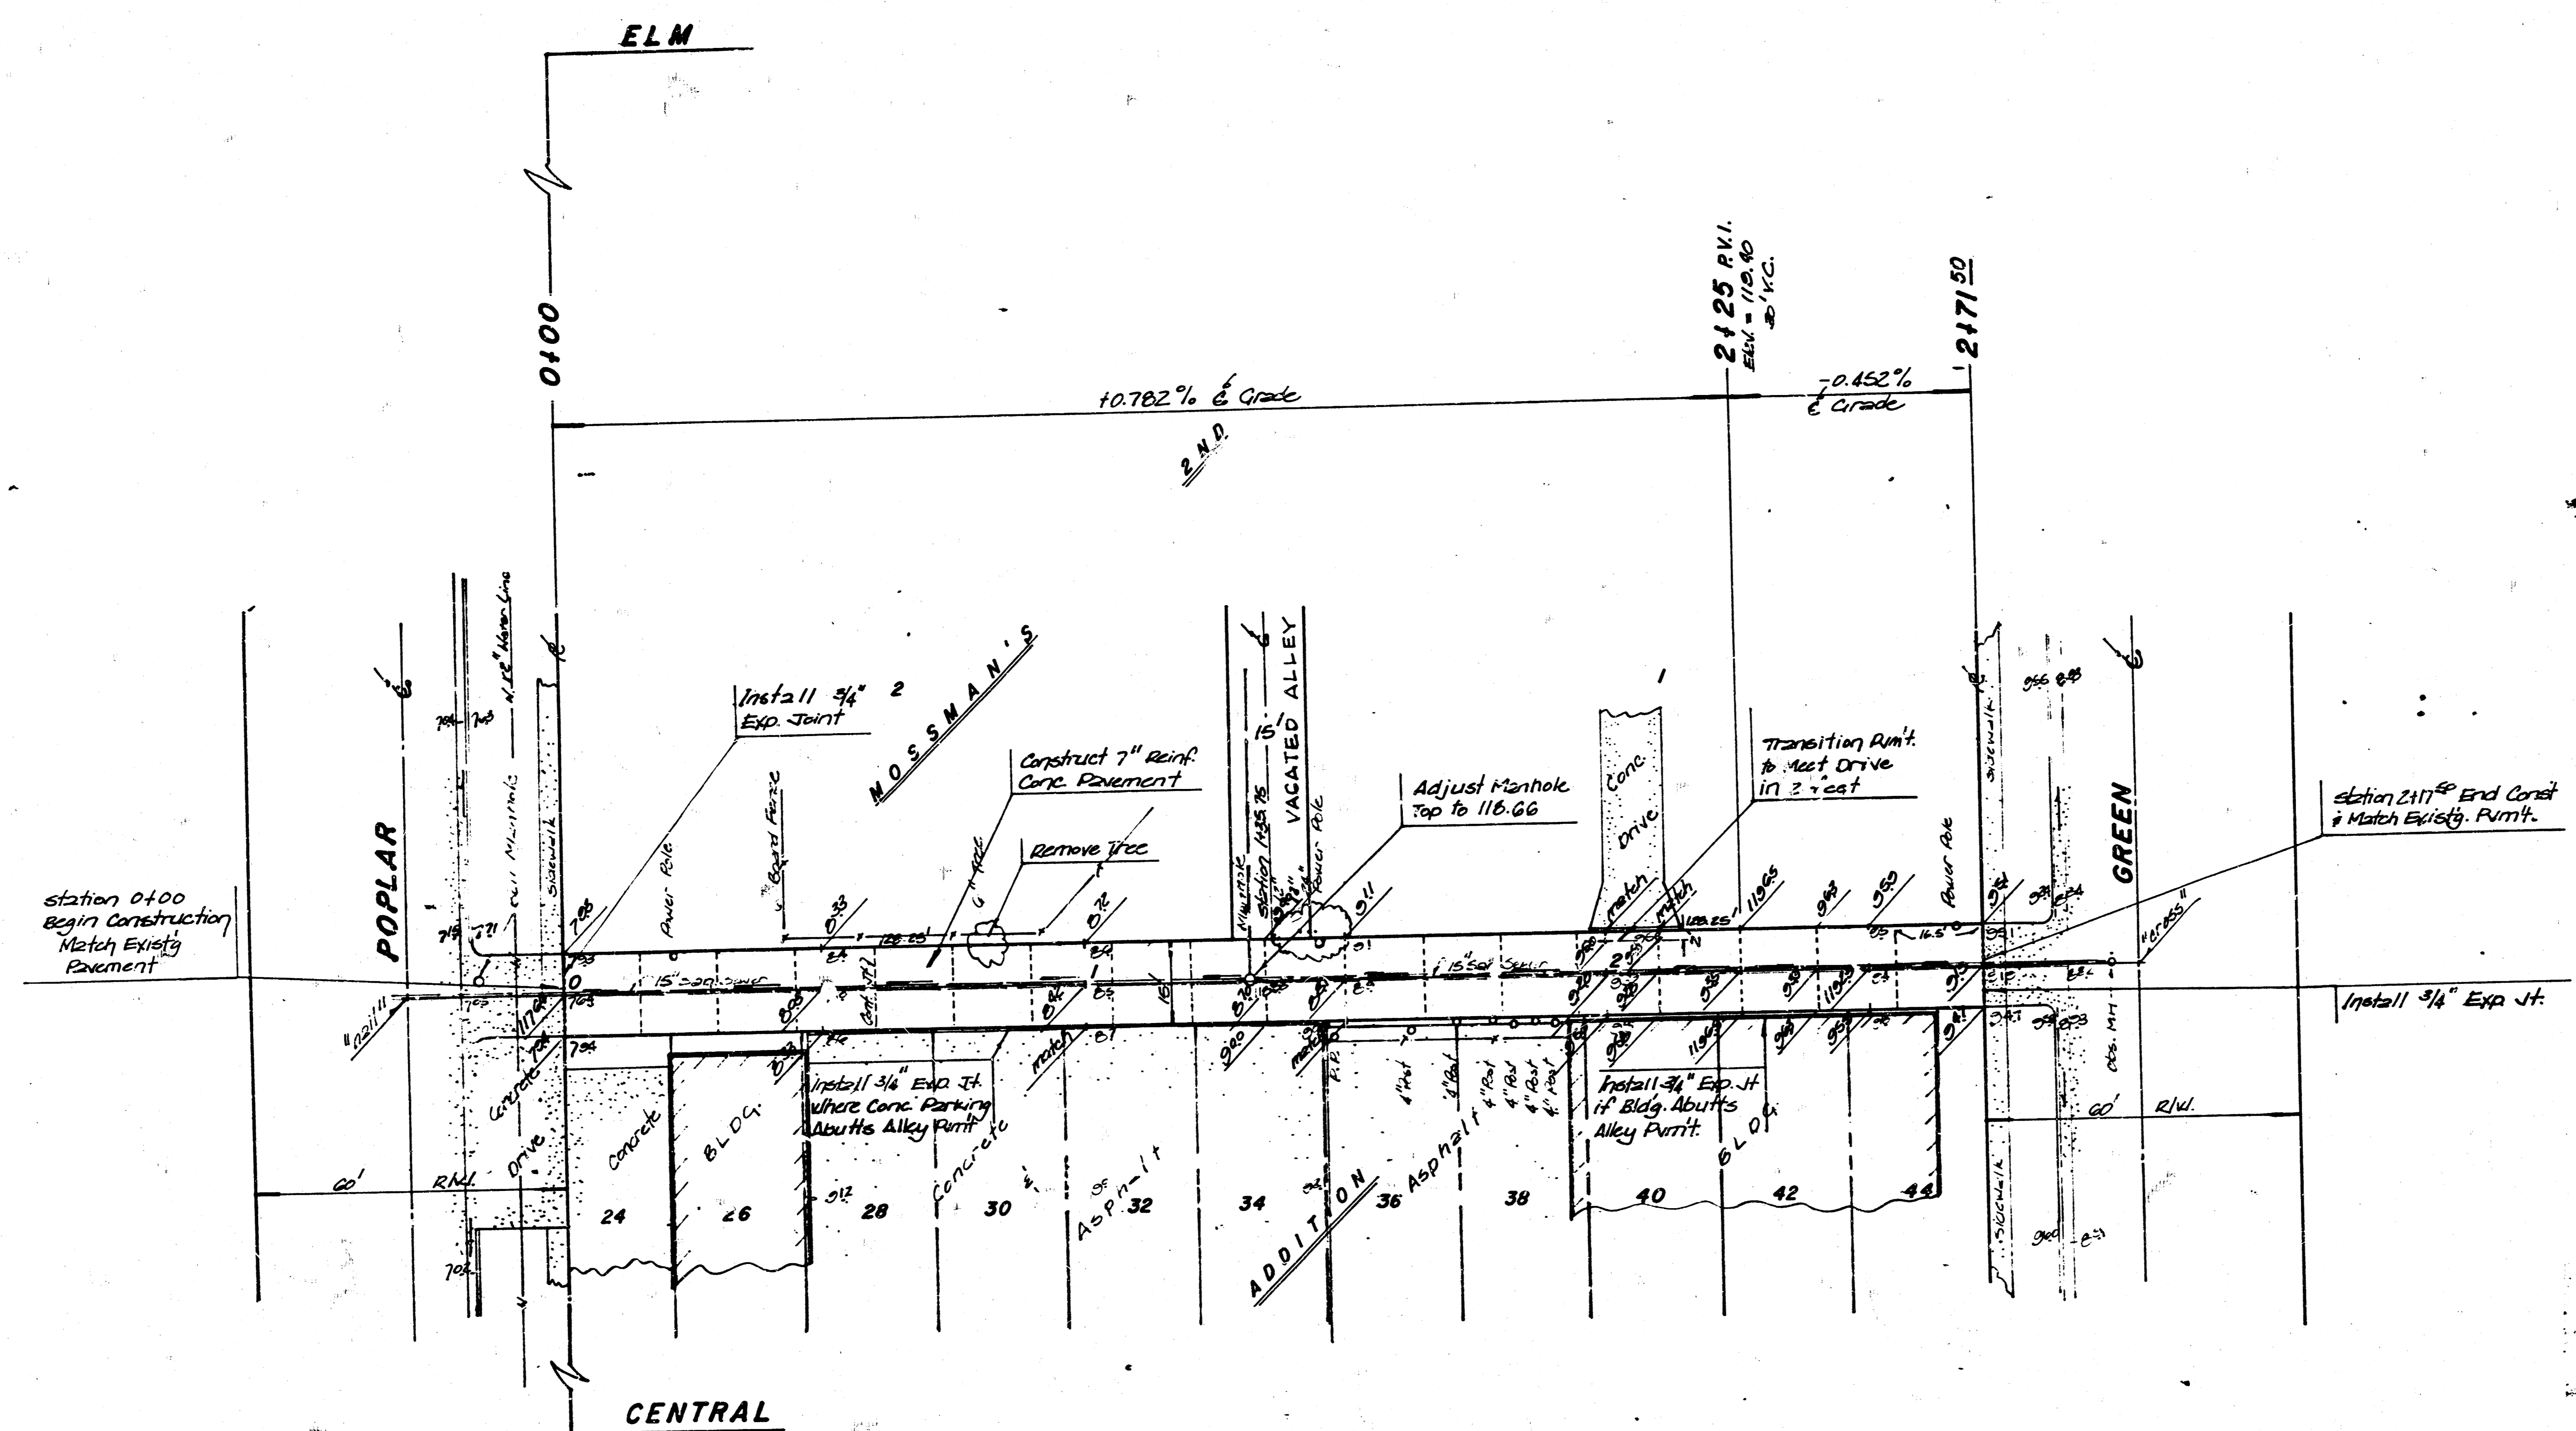


SCALE 1"=20'

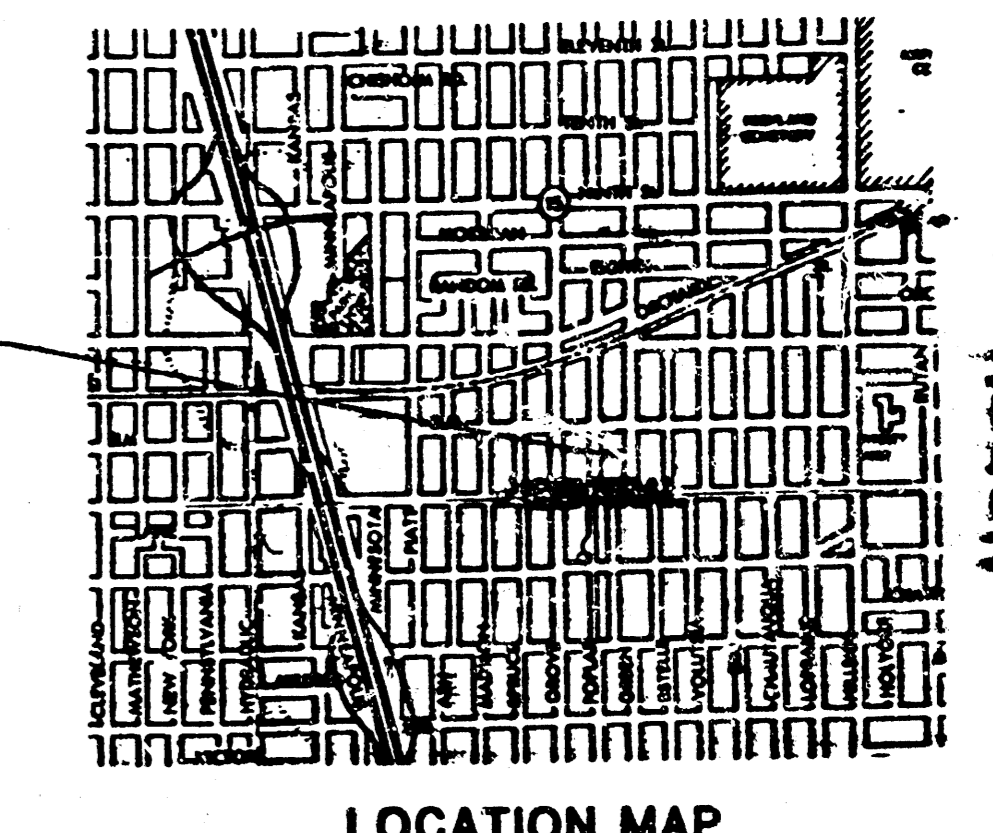


- GENERAL NOTES
1. The Contractor shall be responsible for preserving property corners. Any irons disturbed by the Contractor's operations shall be re-established at his expense. Any such irons shall be reset by a licensed land surveyor or professional engineer in accordance with state laws.
 2. The Contractor shall contact the utility companies as noted on the plans before beginning any excavation.
 3. Contractor shall notify Jerry Blaine 268-4210 and arrange to have the sanitary sewer reticulated following the completion of the sub-grade work and prior to the placing of the pavement. Any sewer damages during construction shall be replaced by the contractor at his own expense.

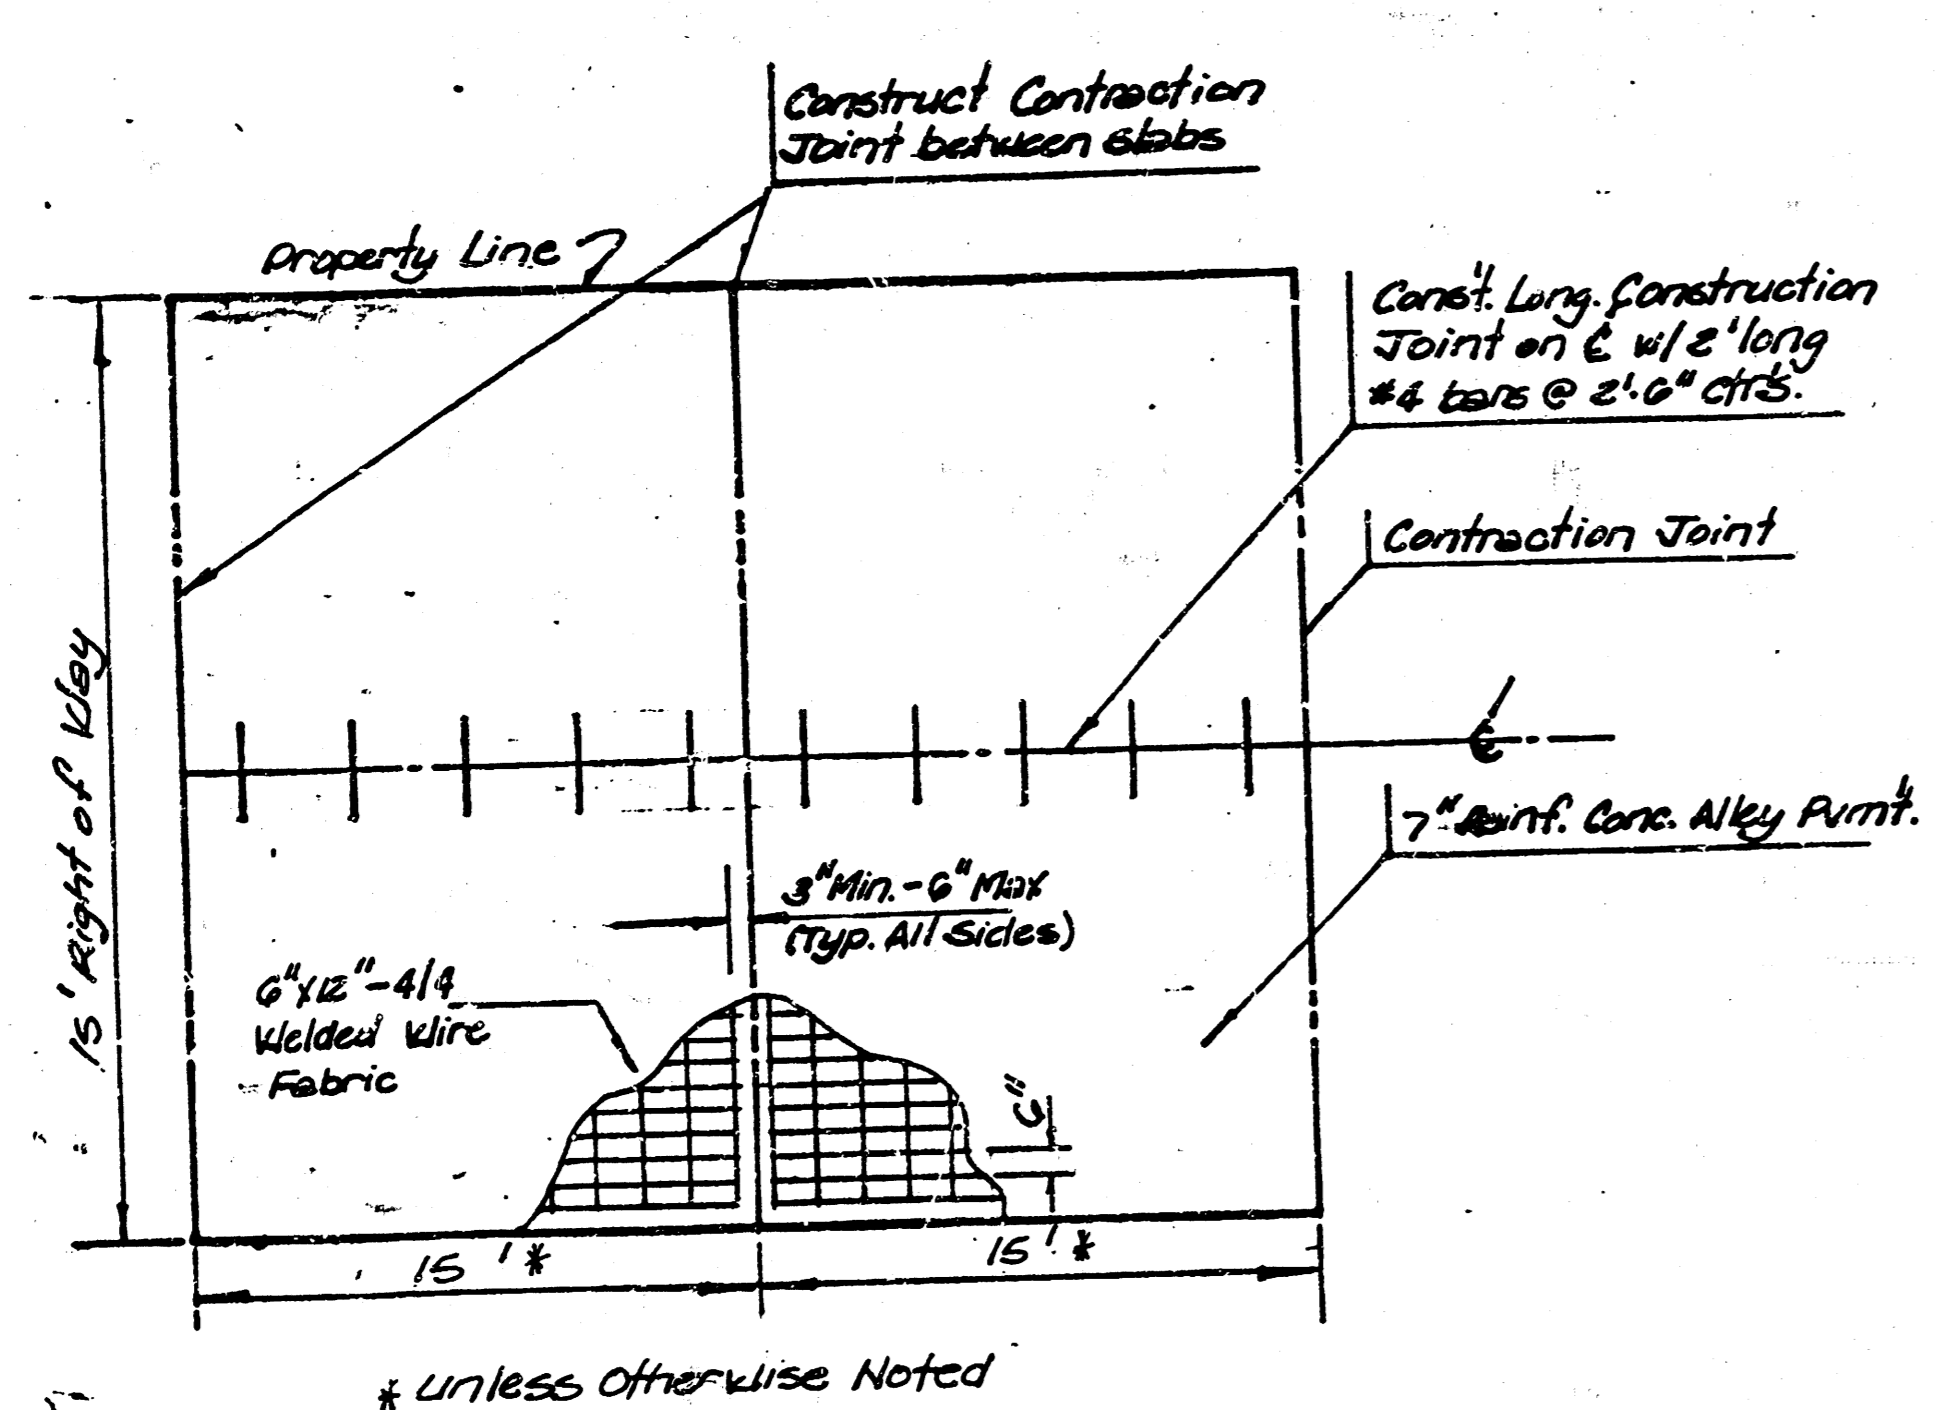


SLAB REINFORCEMENT DETAIL

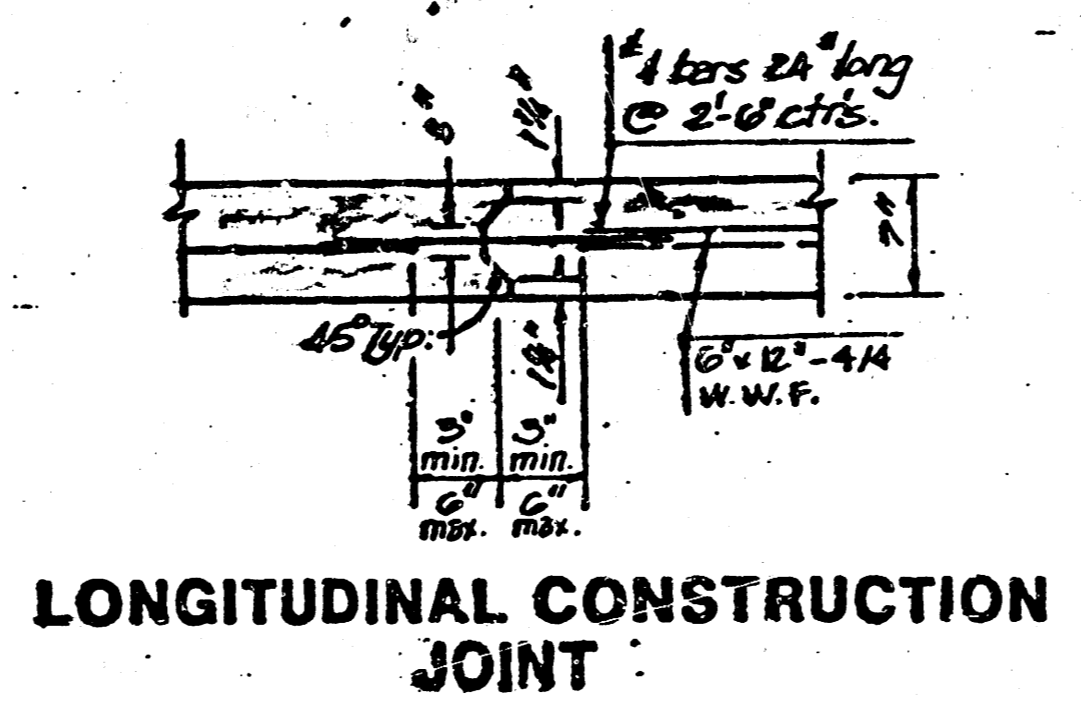


LONGITUDINAL CONSTRUCTION JOINT

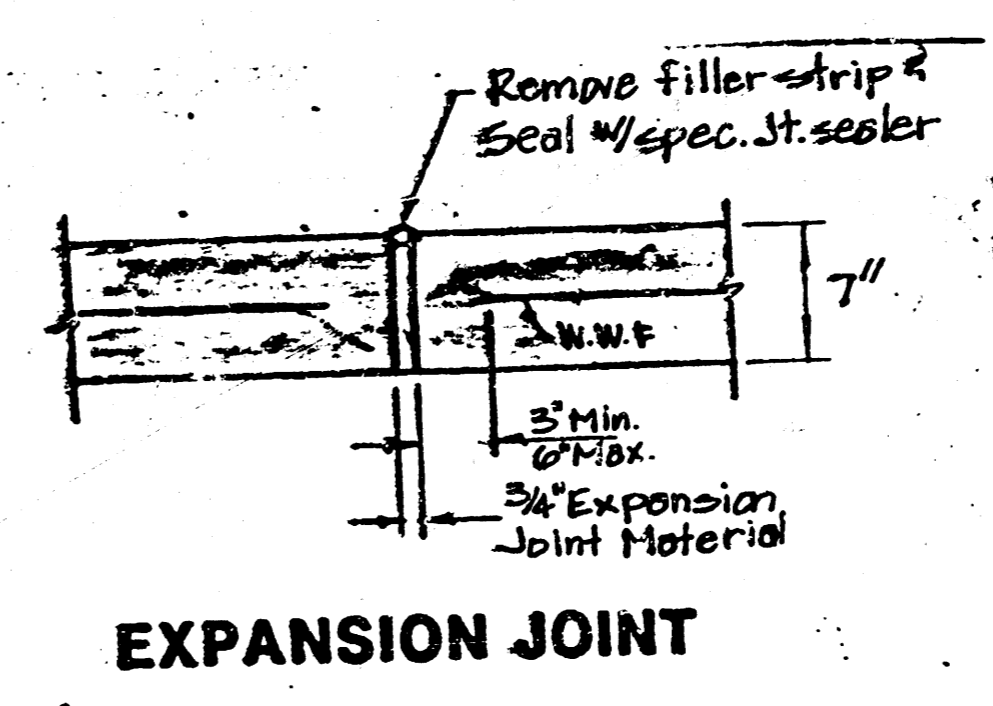

EXPANSION JOINT

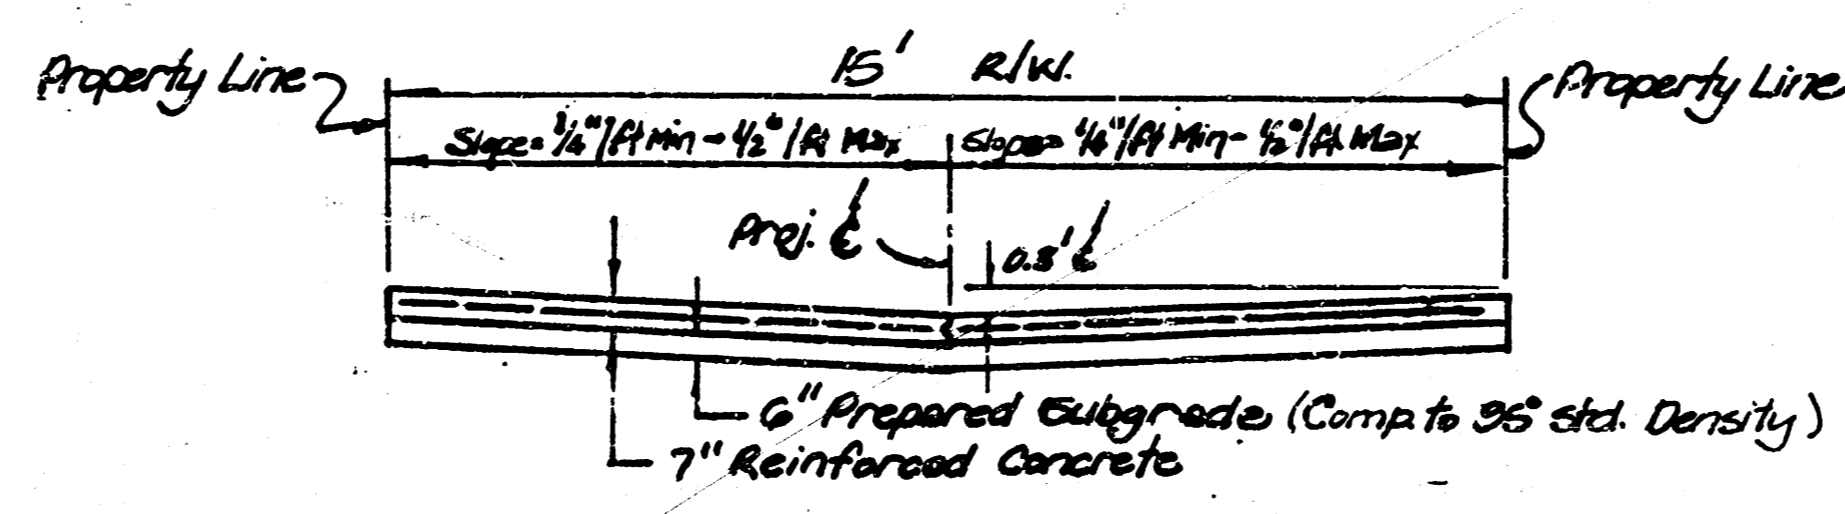

TYPICAL PAVEMENT SECTION

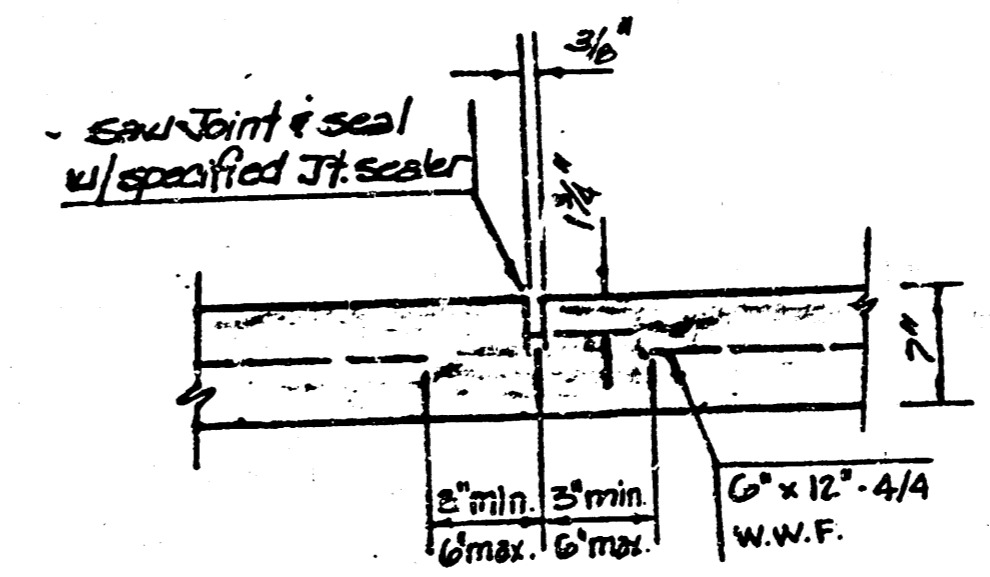

CONTRACTION JOINT

APPROVED AS NOTED
By CITY ENGINEER OF WICHITA

Sanitary Sewers _____
Storm Sewers _____
Driveway Approaches _____
Water Mains _____
Paving: P.C.S. 9-26-85

NOTE TO CONTRACTOR

This project will be constructed under the supervision of the CITY ENGINEER and conforming to the SPECIFICATIONS of the CITY OF WICHITA. The CONTRACTOR will pay the City of Wichita for all costs of plan review, inspection and booking per contract.



"ALLEY" BETWEEN CENTRAL AND ELM FROM POPLAR TO GREEN

CITY OF WICHITA, KS

PROJECT NO.
472-78-245-80001-000-000-310

BAUGHMAN COMPANY, P.A.
SURVEYING & ENGINEERING
316/262-7271 • 330 LAURA • WICHITA, KANSAS 67211

FILED FROM THE BEST AVAILABLE COPY.....