


DA = 2150 acres
 Q₁₀₀ = 420 cfs (Agricultural)
 Q₅₀ = 2180 cfs (developed)
 25 year Parking Elevation = 1317.0 Minimum House pad = 1321.0

J. 235 Structure - 3-8x8 R.C.C.
 Drains Area - 1928 acres
 50 year Discharge - 528 cfs (Agricultural)
 Flow Line - 1317.3

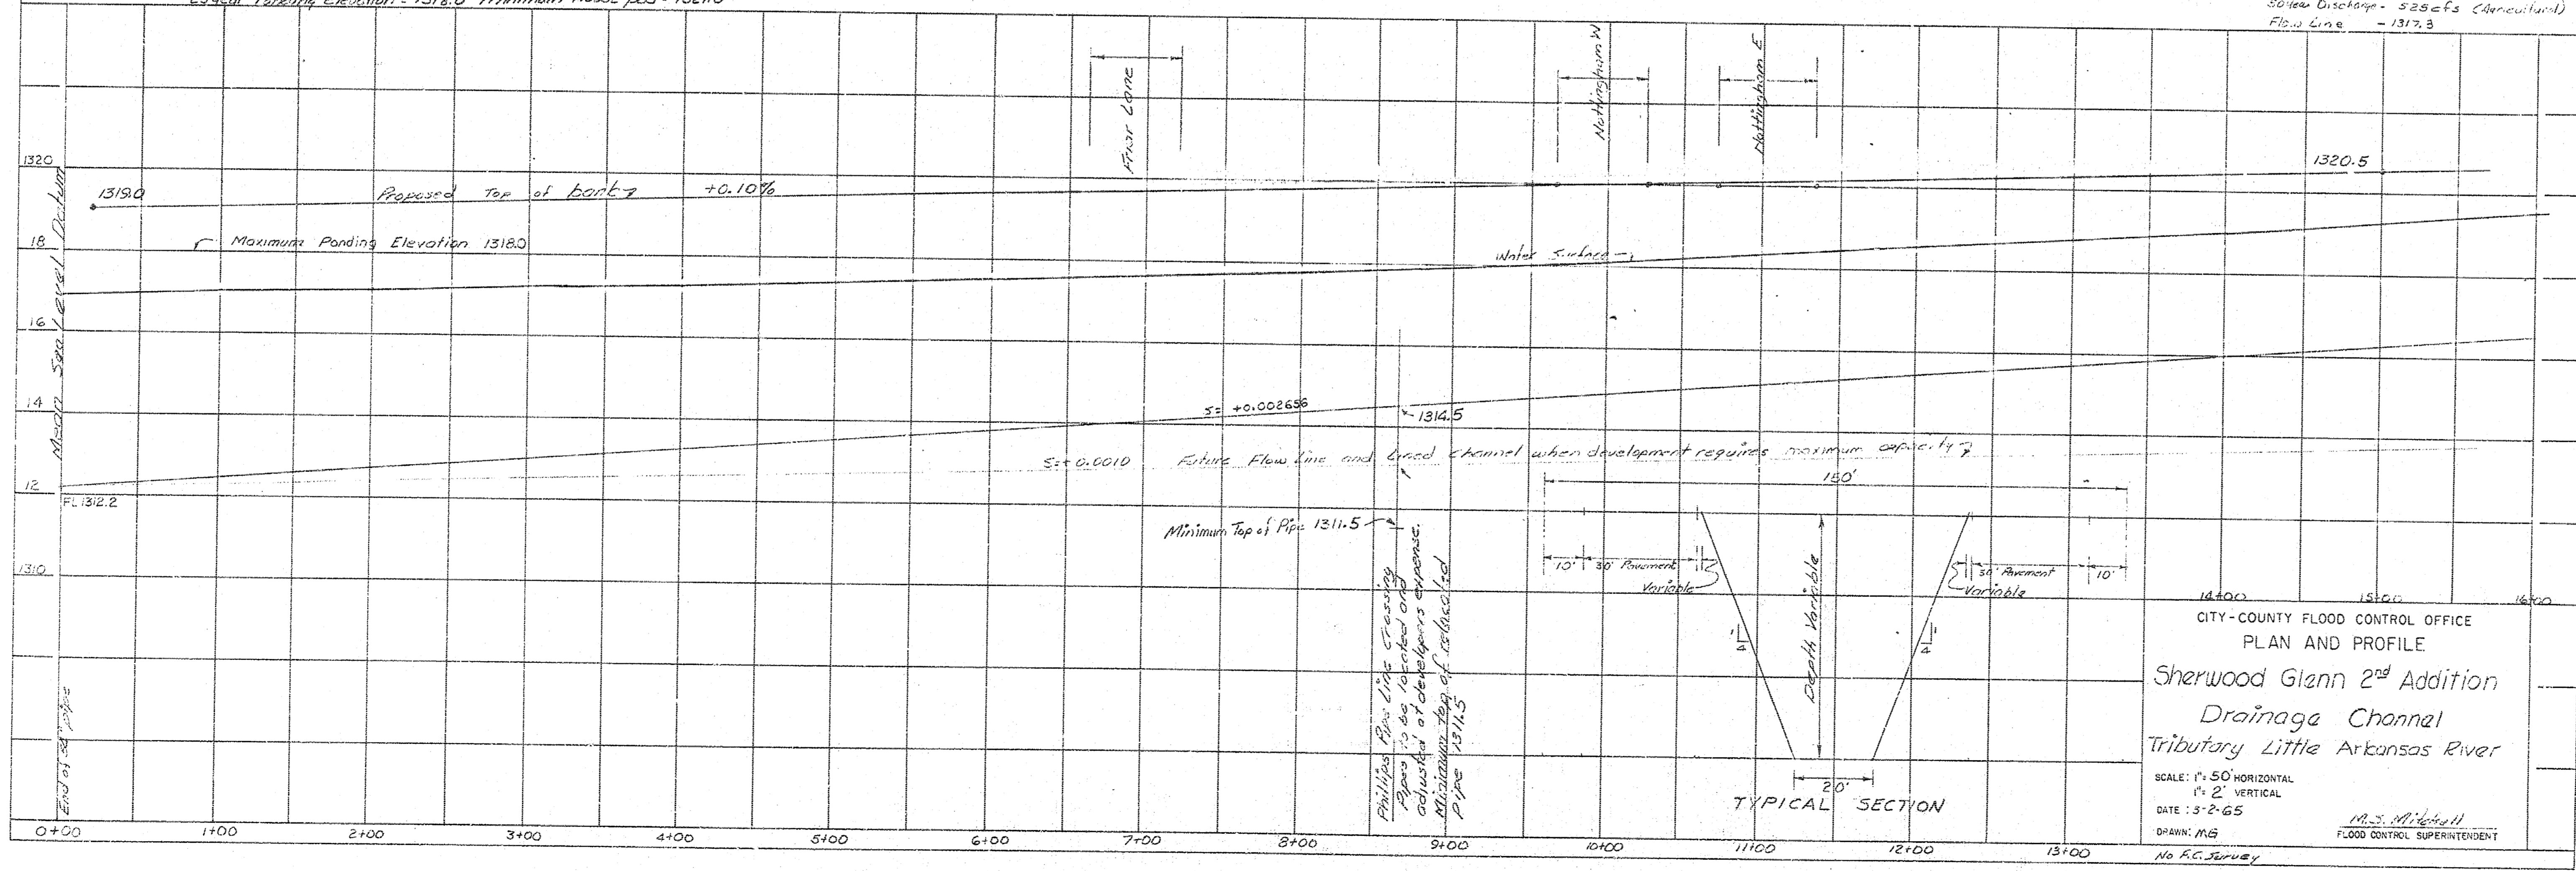

CITY-COUNTY FLOOD CONTROL OFFICE
 PLAN AND PROFILE
 Sherwood Glenn 2nd Addition
 Drainage Channel
 Tributary Little Arkansas River

SCALE: HORIZONTAL 1" = 50'
 VERTICAL 1" = 2'

DATE: 3-2-65

DRAWN: M.B.

M.S. M...
 FLOOD CONTROL SUPERINTENDENT