


PROJECT NO.
468 · 76 · 245 · 80001 · 000 · 000 · 035

ALLENS DETENTION RESERVOIR ALLENS FARM ADDITION

IN
COMOTARA

WICHITA, KANSAS

MICHAEL E. LINDEBAK, CITY ENGINEER
SEPT 1985

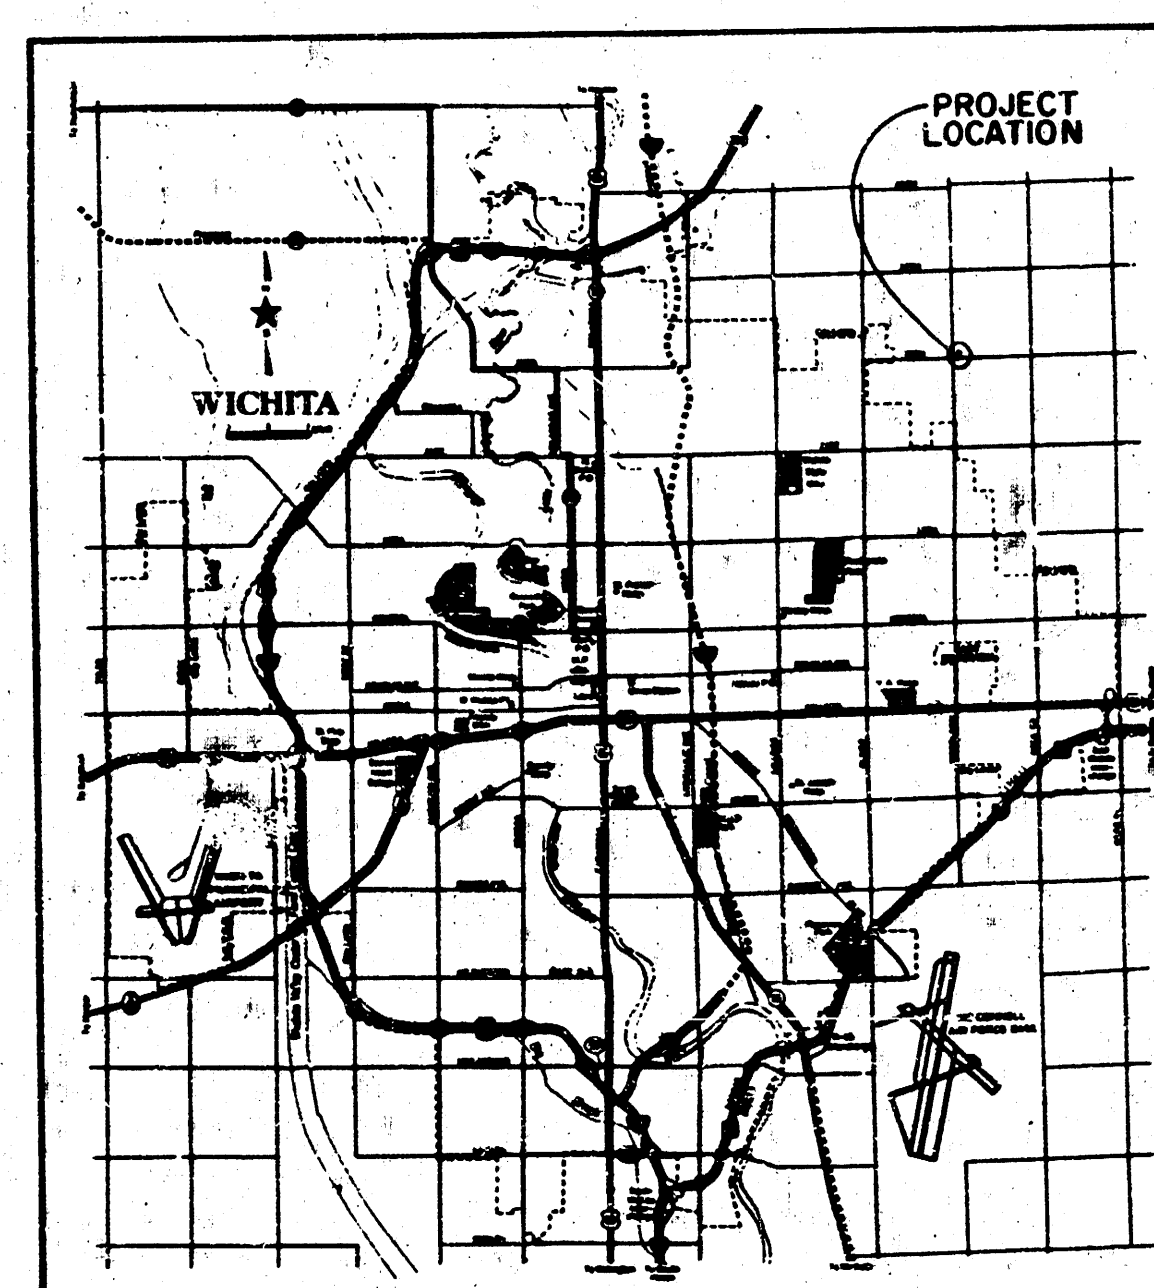

LOCATION MAP

APPROVED AS NOTED
By CITY ENGINEER OF WICHITA

Sanitary Sewers _____
Storm Sewers QDR 9/17/85
Driveway Approaches _____
Water Mains _____
Paving _____

NOTE TO CONTRACTOR


This project will be constructed under the supervision of the CITY ENGINEER and conforming to the SPECIFICATIONS of the CITY OF WICHITA. The CONTRACTOR will pay the City of Wichita for all costs of plan review, inspection and booking per contract.

INDEX OF DRAWINGS

1. COVER SHEET
2. DRAINAGE AREA MAP
3. SITE PLAN & DETAILS




	ALLENS DETENTION RESERVOIR	Design
	CONTROL STRUCTURE	Drawn by
		Checked by
		Date
MID-KANSAS ENGINEERING CONSULTANTS PA 3500 NORTH ROCK ROAD BULDING #800 WICHITA, KANSAS 67226 682-6561		Job no.
		Sheet 1 3

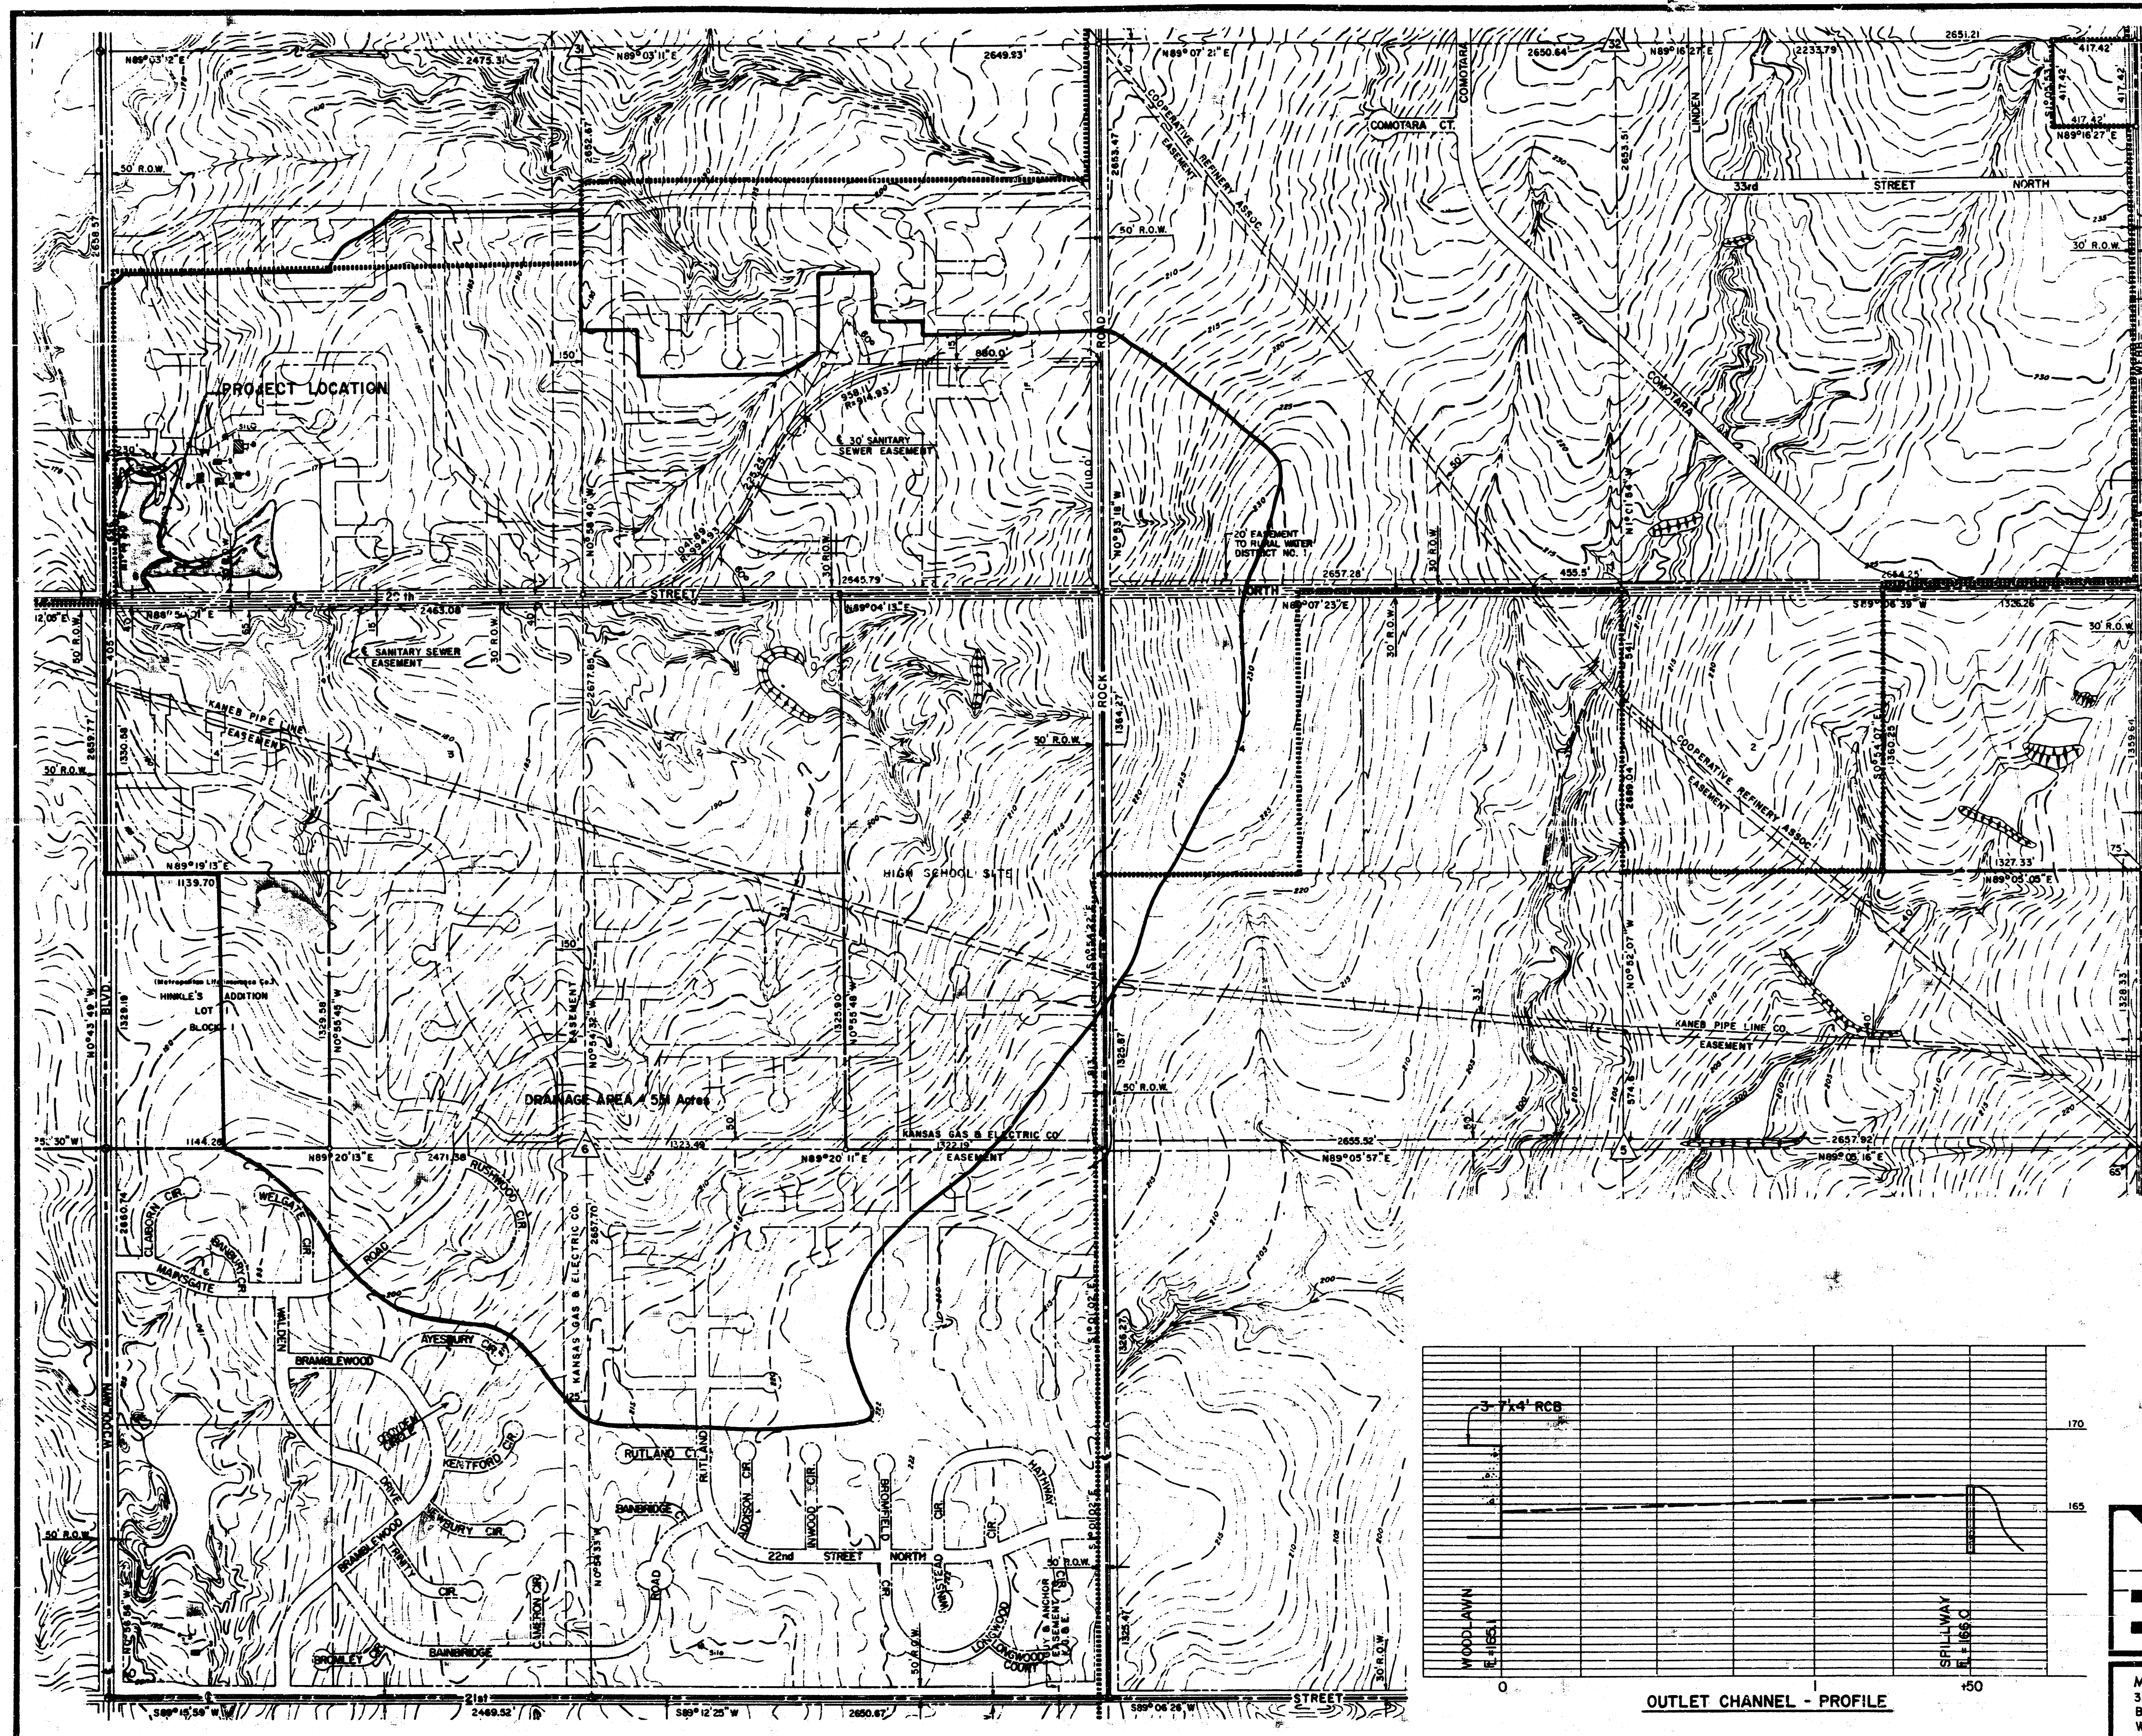

CAPACITY DATA			
ELEVATION	SURFACE AREA ACRES	STORAGE AC. FT.	CUMULATIVE STORAGE AC. FT.
166.5	2.60		0
		1.35	
167.0	2.85		1.35
		3.00	
168.0	3.15		4.35
		3.37	
169.0	3.59		7.72
		3.81	
170.0	4.03		11.53
		4.44	
171.0	4.85		15.97

N
Scale: 1" = 400'

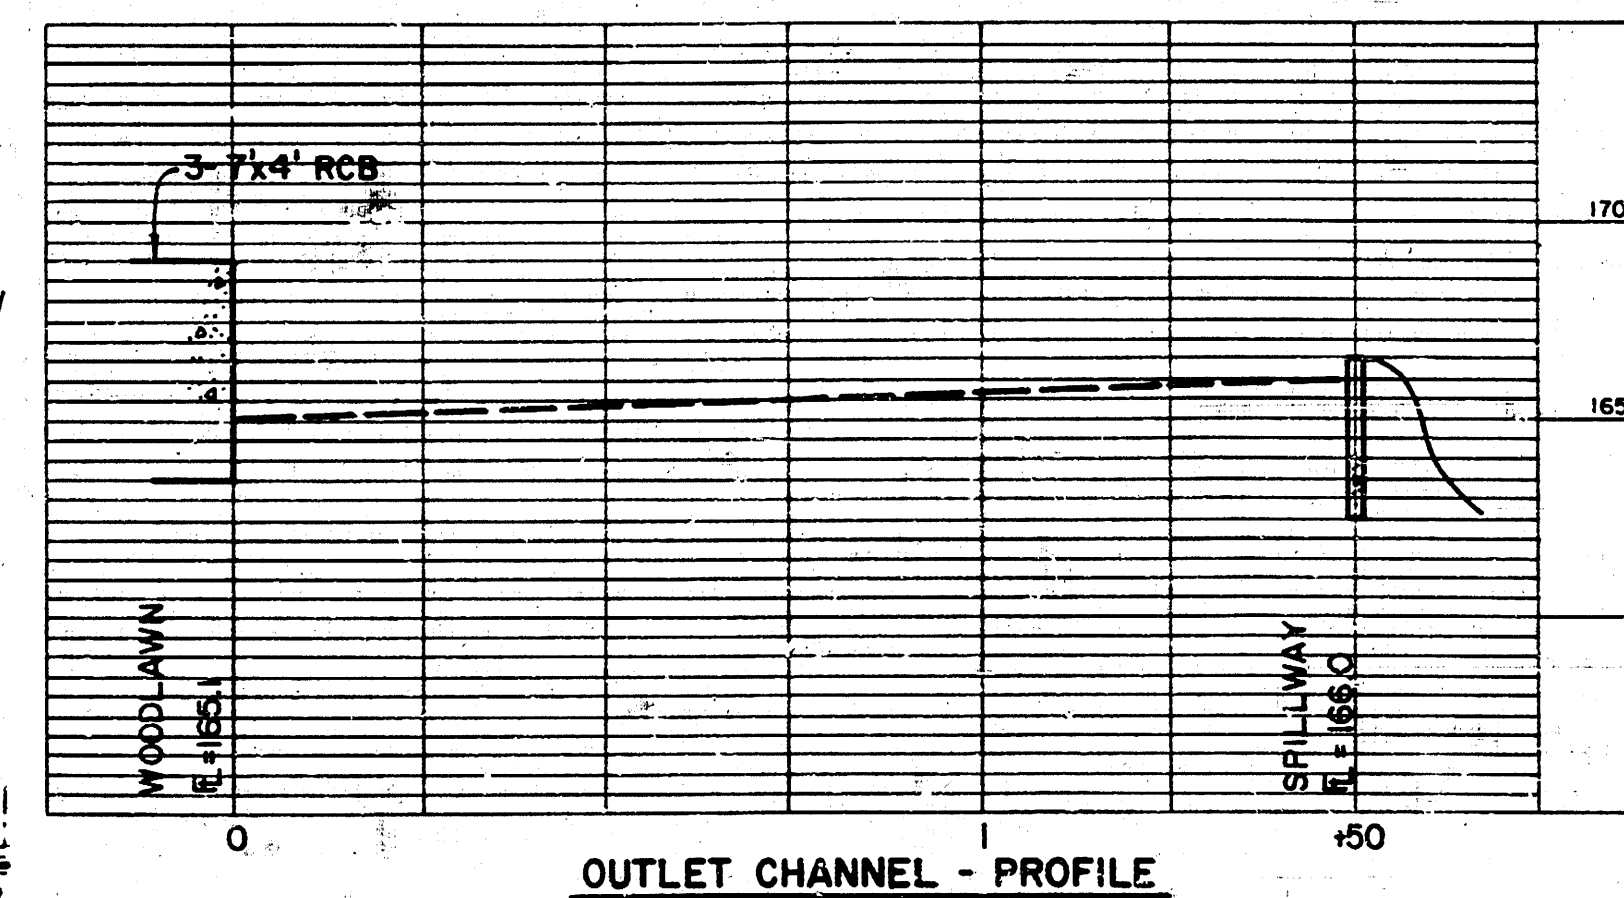


OUTLET CHANNEL - PROFILE

ALLENS DETENTION RESERVOIR CONTROL STRUCTURE


MID-KANSAS ENGINEERING CONSULTANTS PA
3500 NORTH ROCK ROAD
BUILDING #800
WICHITA, KANSAS 67226

Design	
Drawn by	
Checked by	
Date	
Job no.	
Sheet	2
of	3


682-6561

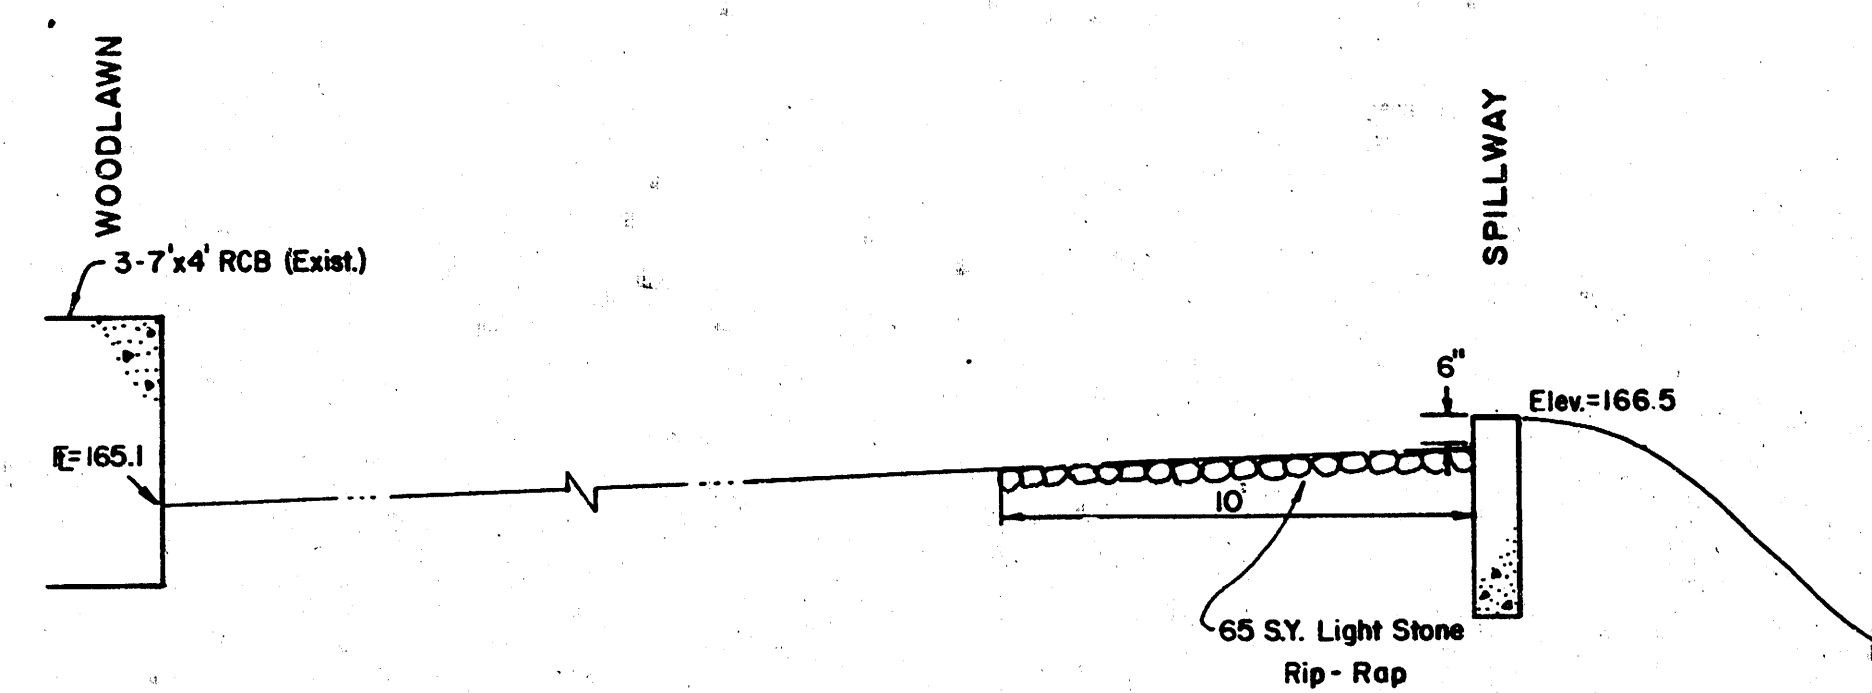


PROFILE
No Scale

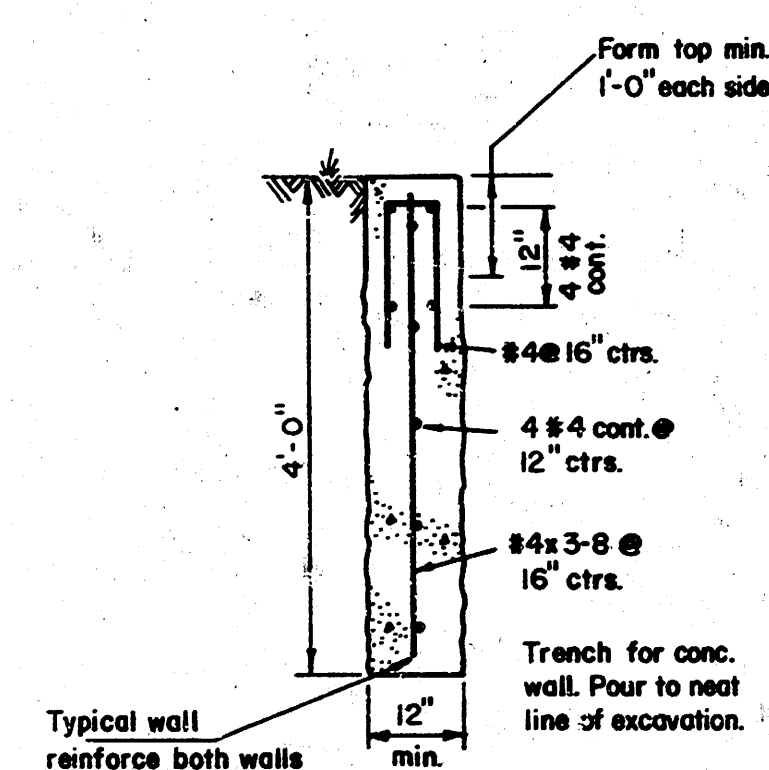

SECTION
No Scale

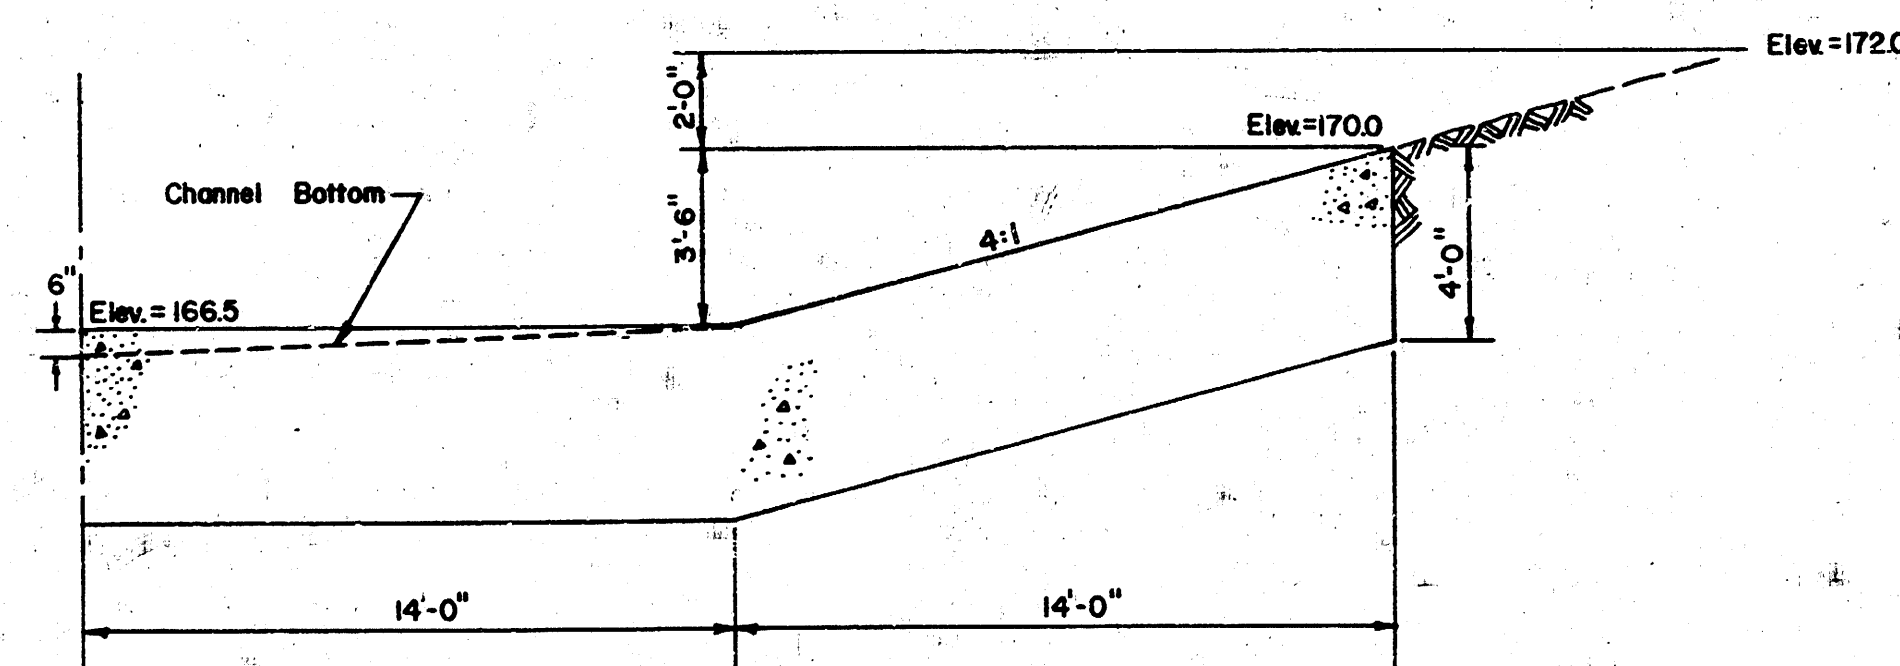

HALF ELEVATION
No Scale

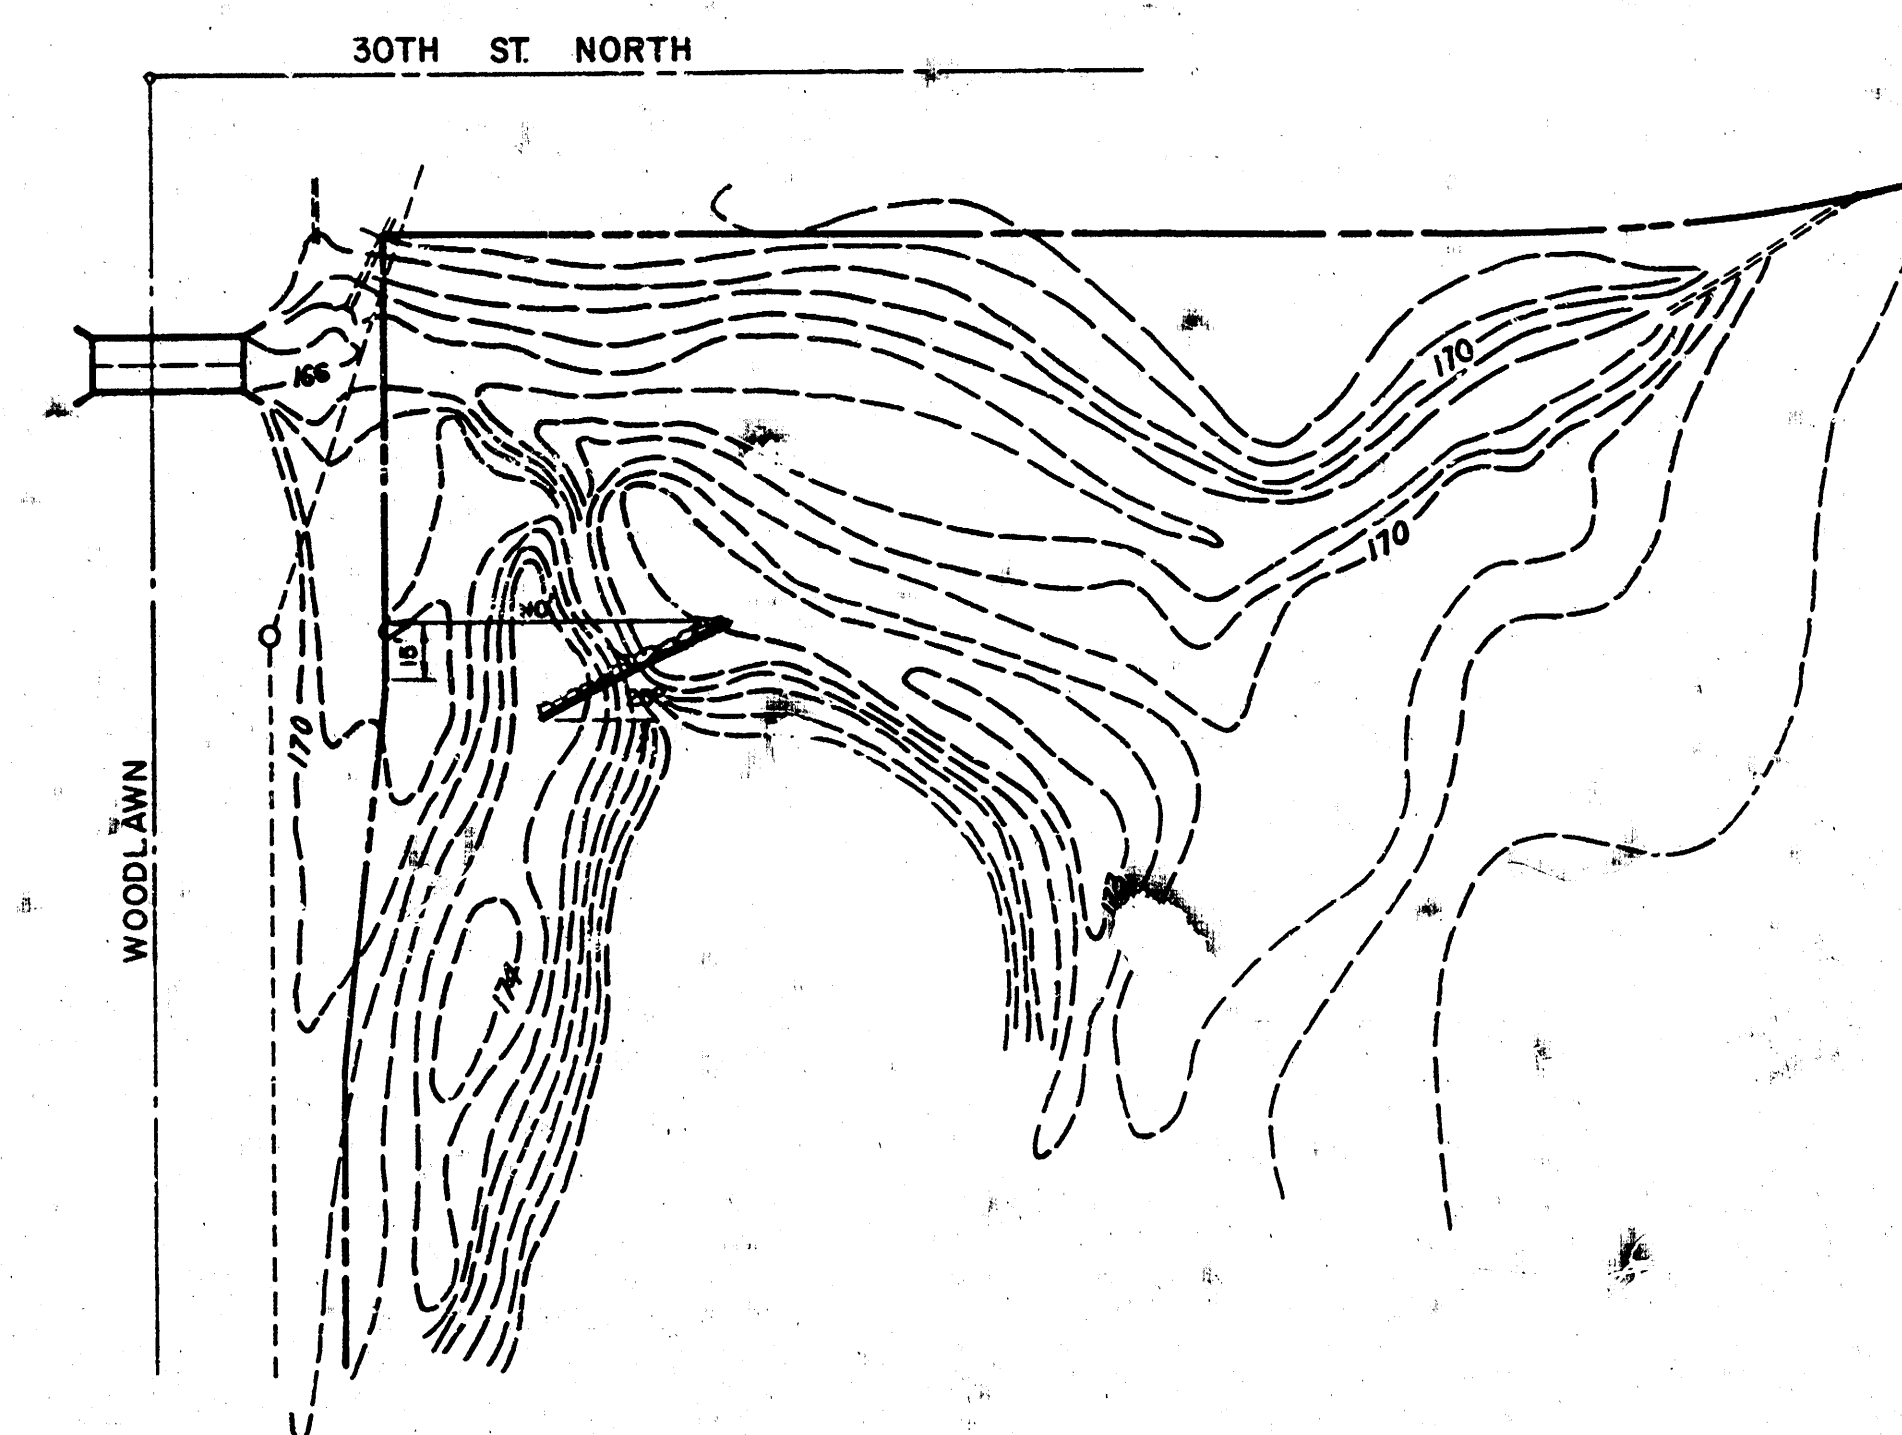

SITE PLAN
Scale: 1"=90'



**SITE PLAN
&
DETAILS**

MID-KANSAS ENGINEERING CONSULTANTS PA
3500 NORTH ROCK ROAD
BUILDING 1800
WICHITA, KANSAS 67226
682-6561

Design	
Drawn by	
Checked by	
Date	
Job no.	
Sheet	3
of	3