


NOTE TO CONTRACTOR
 This project will be constructed under the supervision of the ENGINEER and contractor shall be bound by the CONDITIONS of the CONTRACT. The CONTRACTOR shall be responsible to the City of Wichita for all cost of engineering plans, and inspection.


APPROVED AS NOTED
 By CITY ENGINEER OF WICHITA
 Seal and Signature
 Storm Sewer: *Johnson 9/1/17*
 Delivery Approaches:

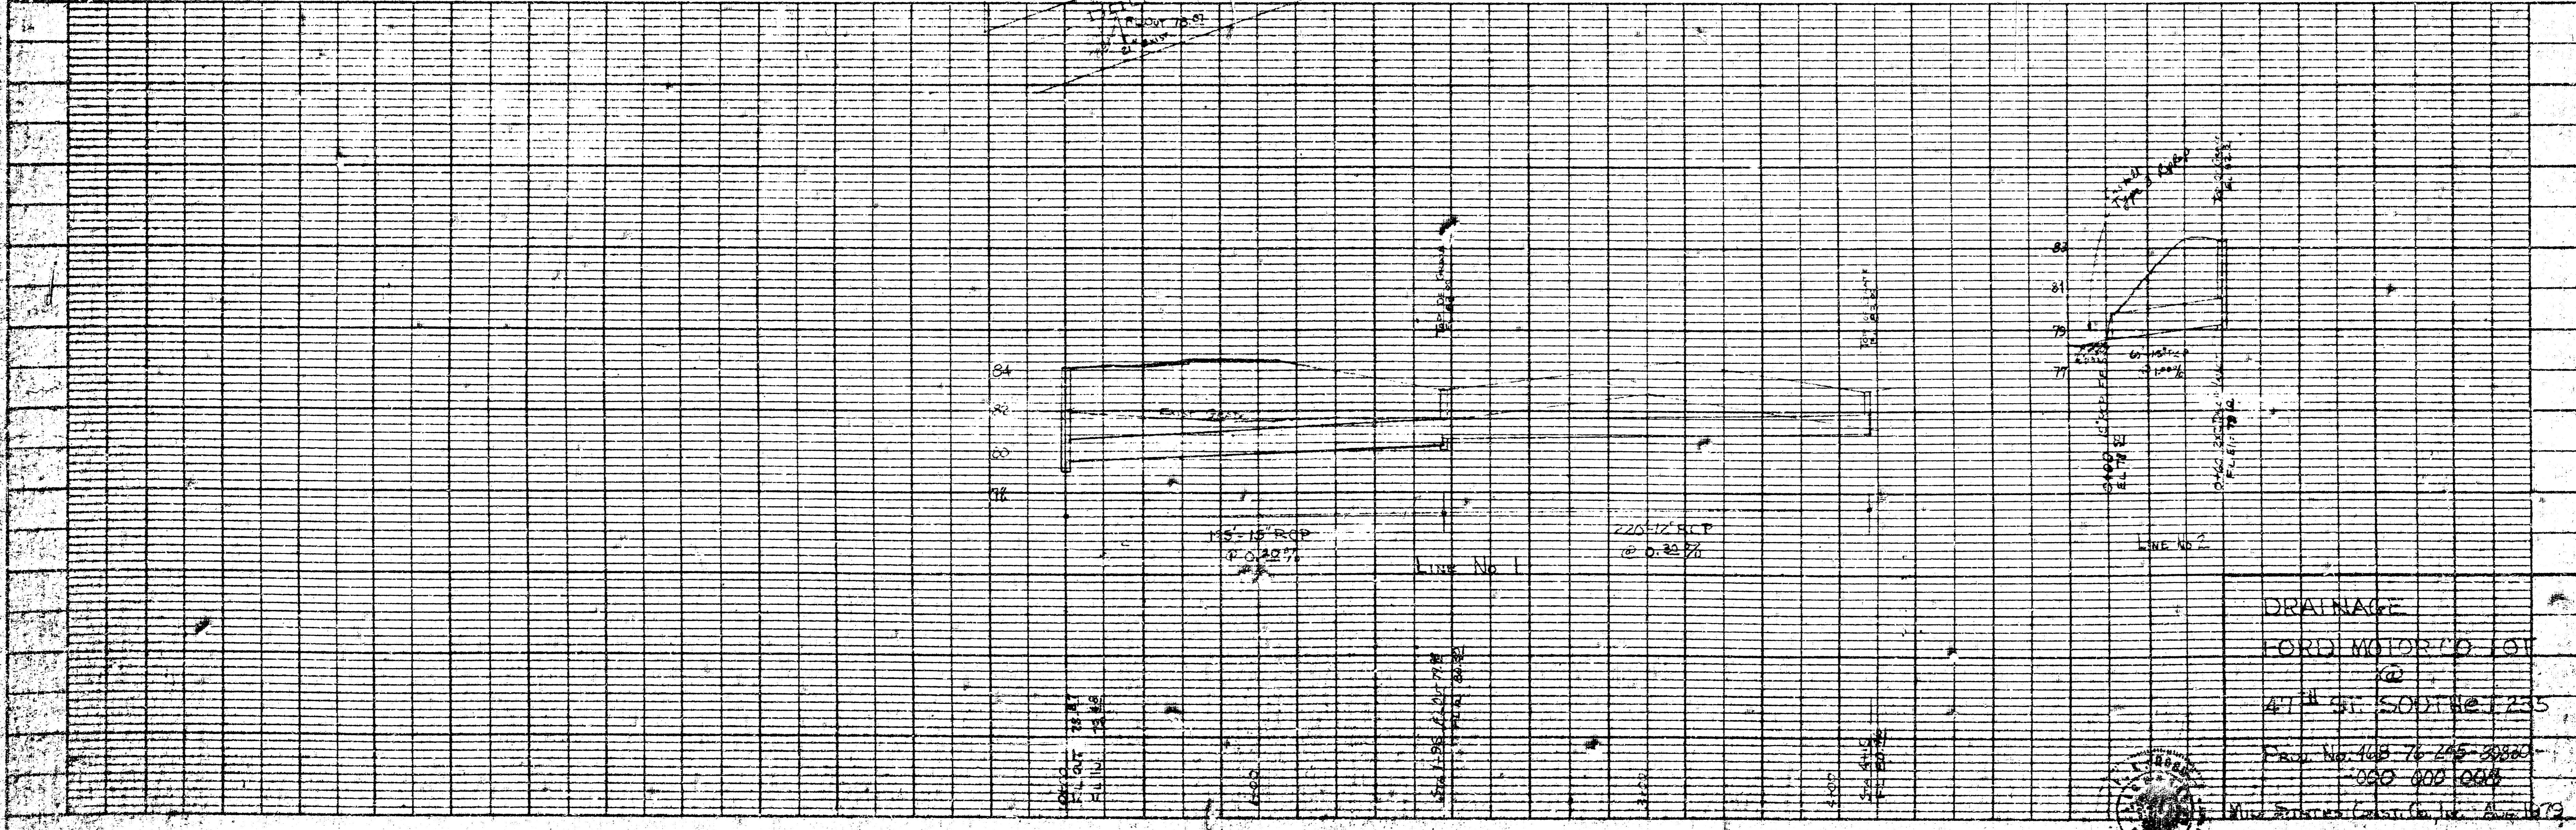



DRAINAGE
 FORD MOTOR CO LOT
 @
 47th St. 500x100x235
 Plan No. 108-76-245-30880
 0000 000 0000
 10/1/17

DATE	
BY	
SCALE	
REVISIONS	
NO. OF SHEETS	
TOTAL SHEETS	
PROJECT NO.	
DATE	

DATE	
BY	
SCALE	
REVISIONS	
NO. OF SHEETS	
TOTAL SHEETS	
PROJECT NO.	
DATE	

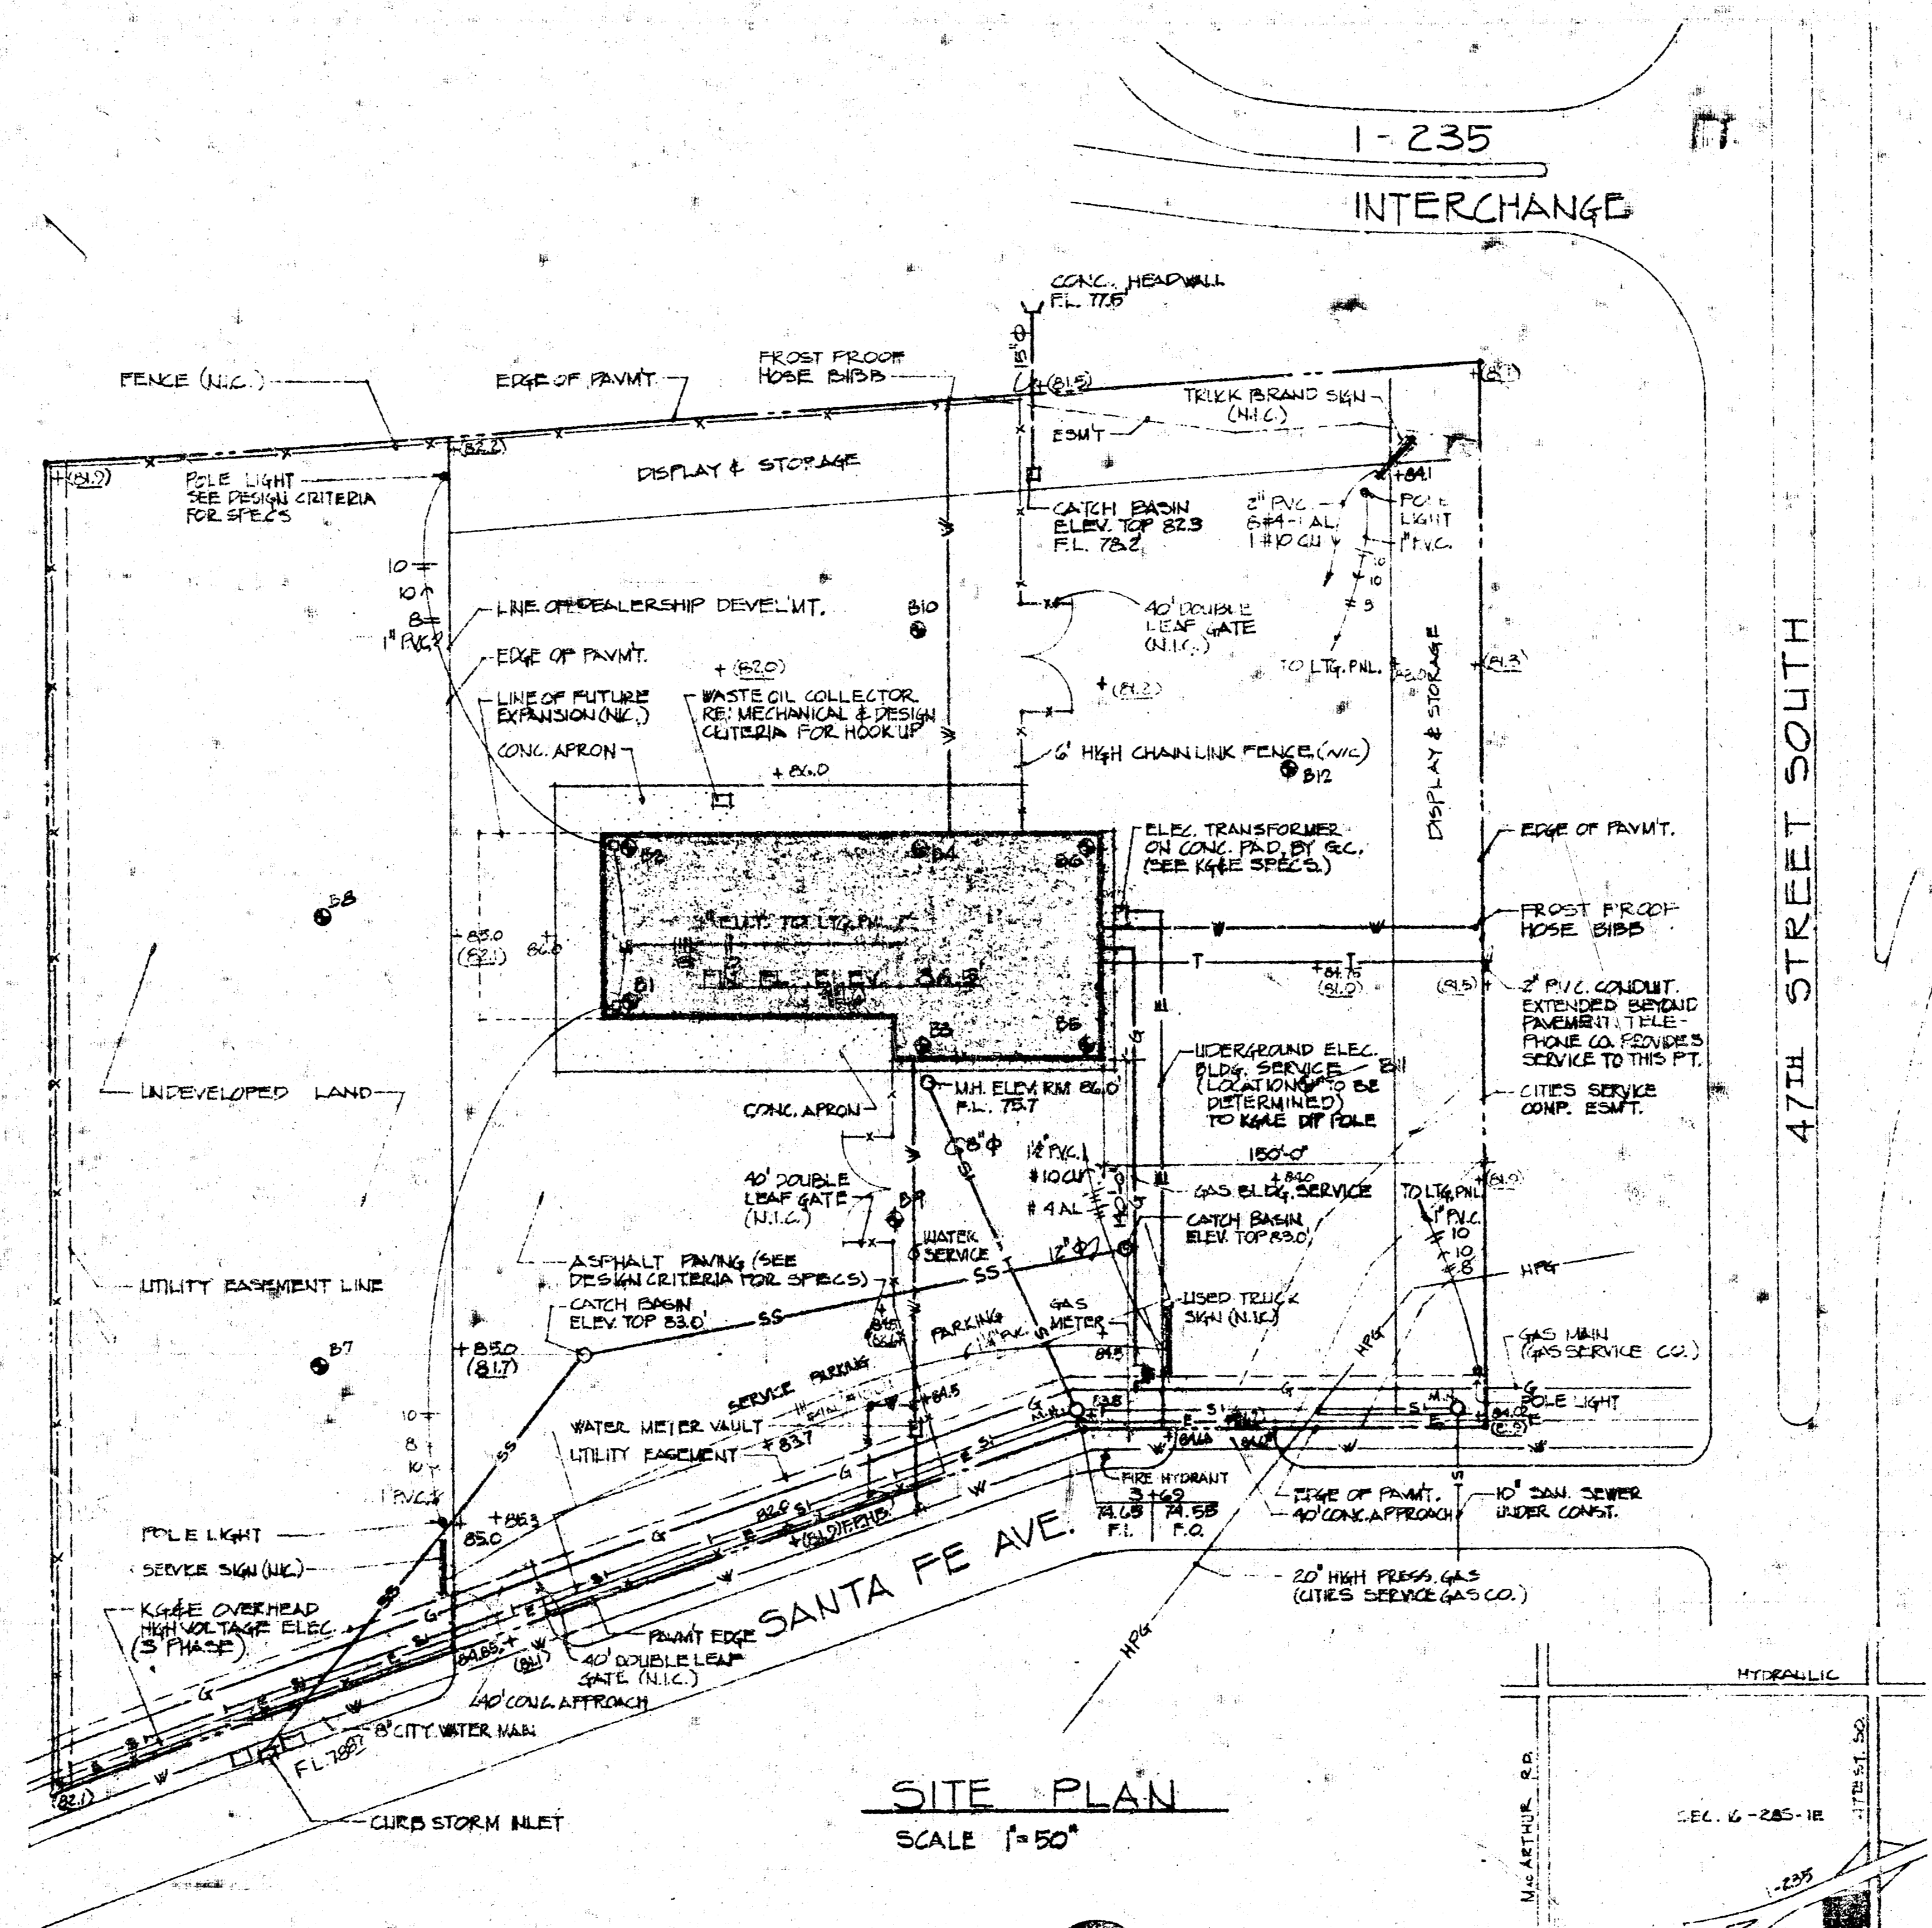

SITE PLAN
SCALE 1"=50'

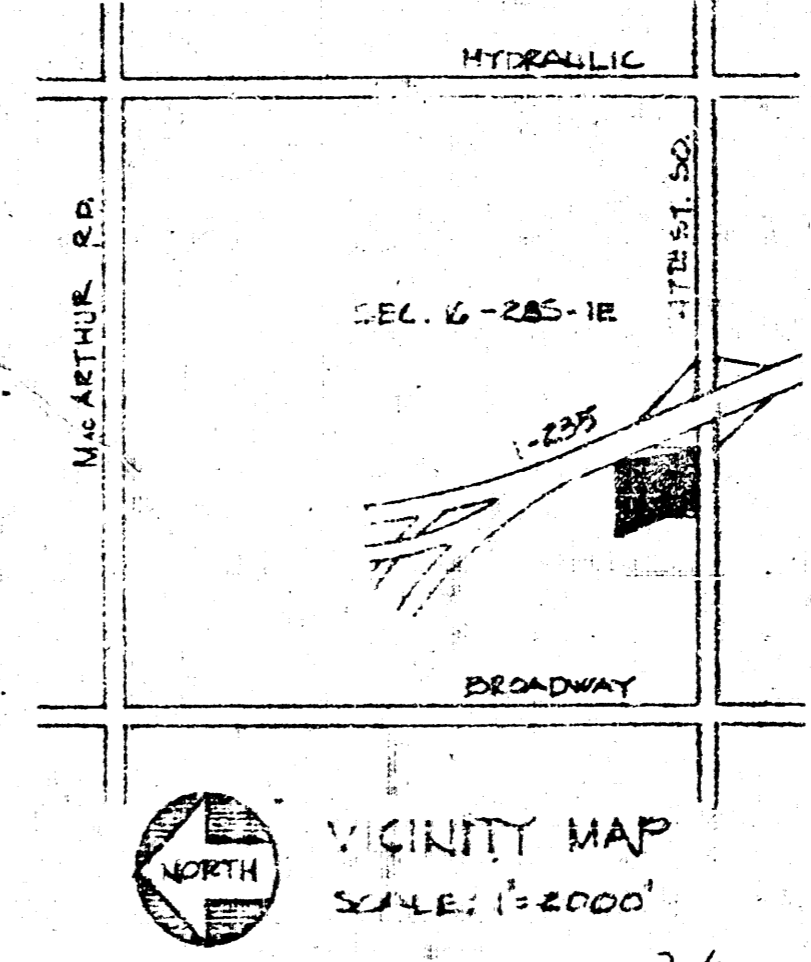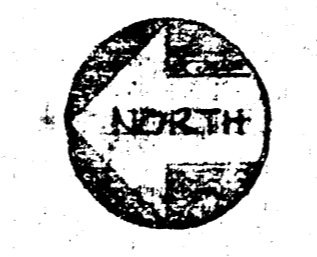

VICINITY MAP
SCALE 1"=2000'