



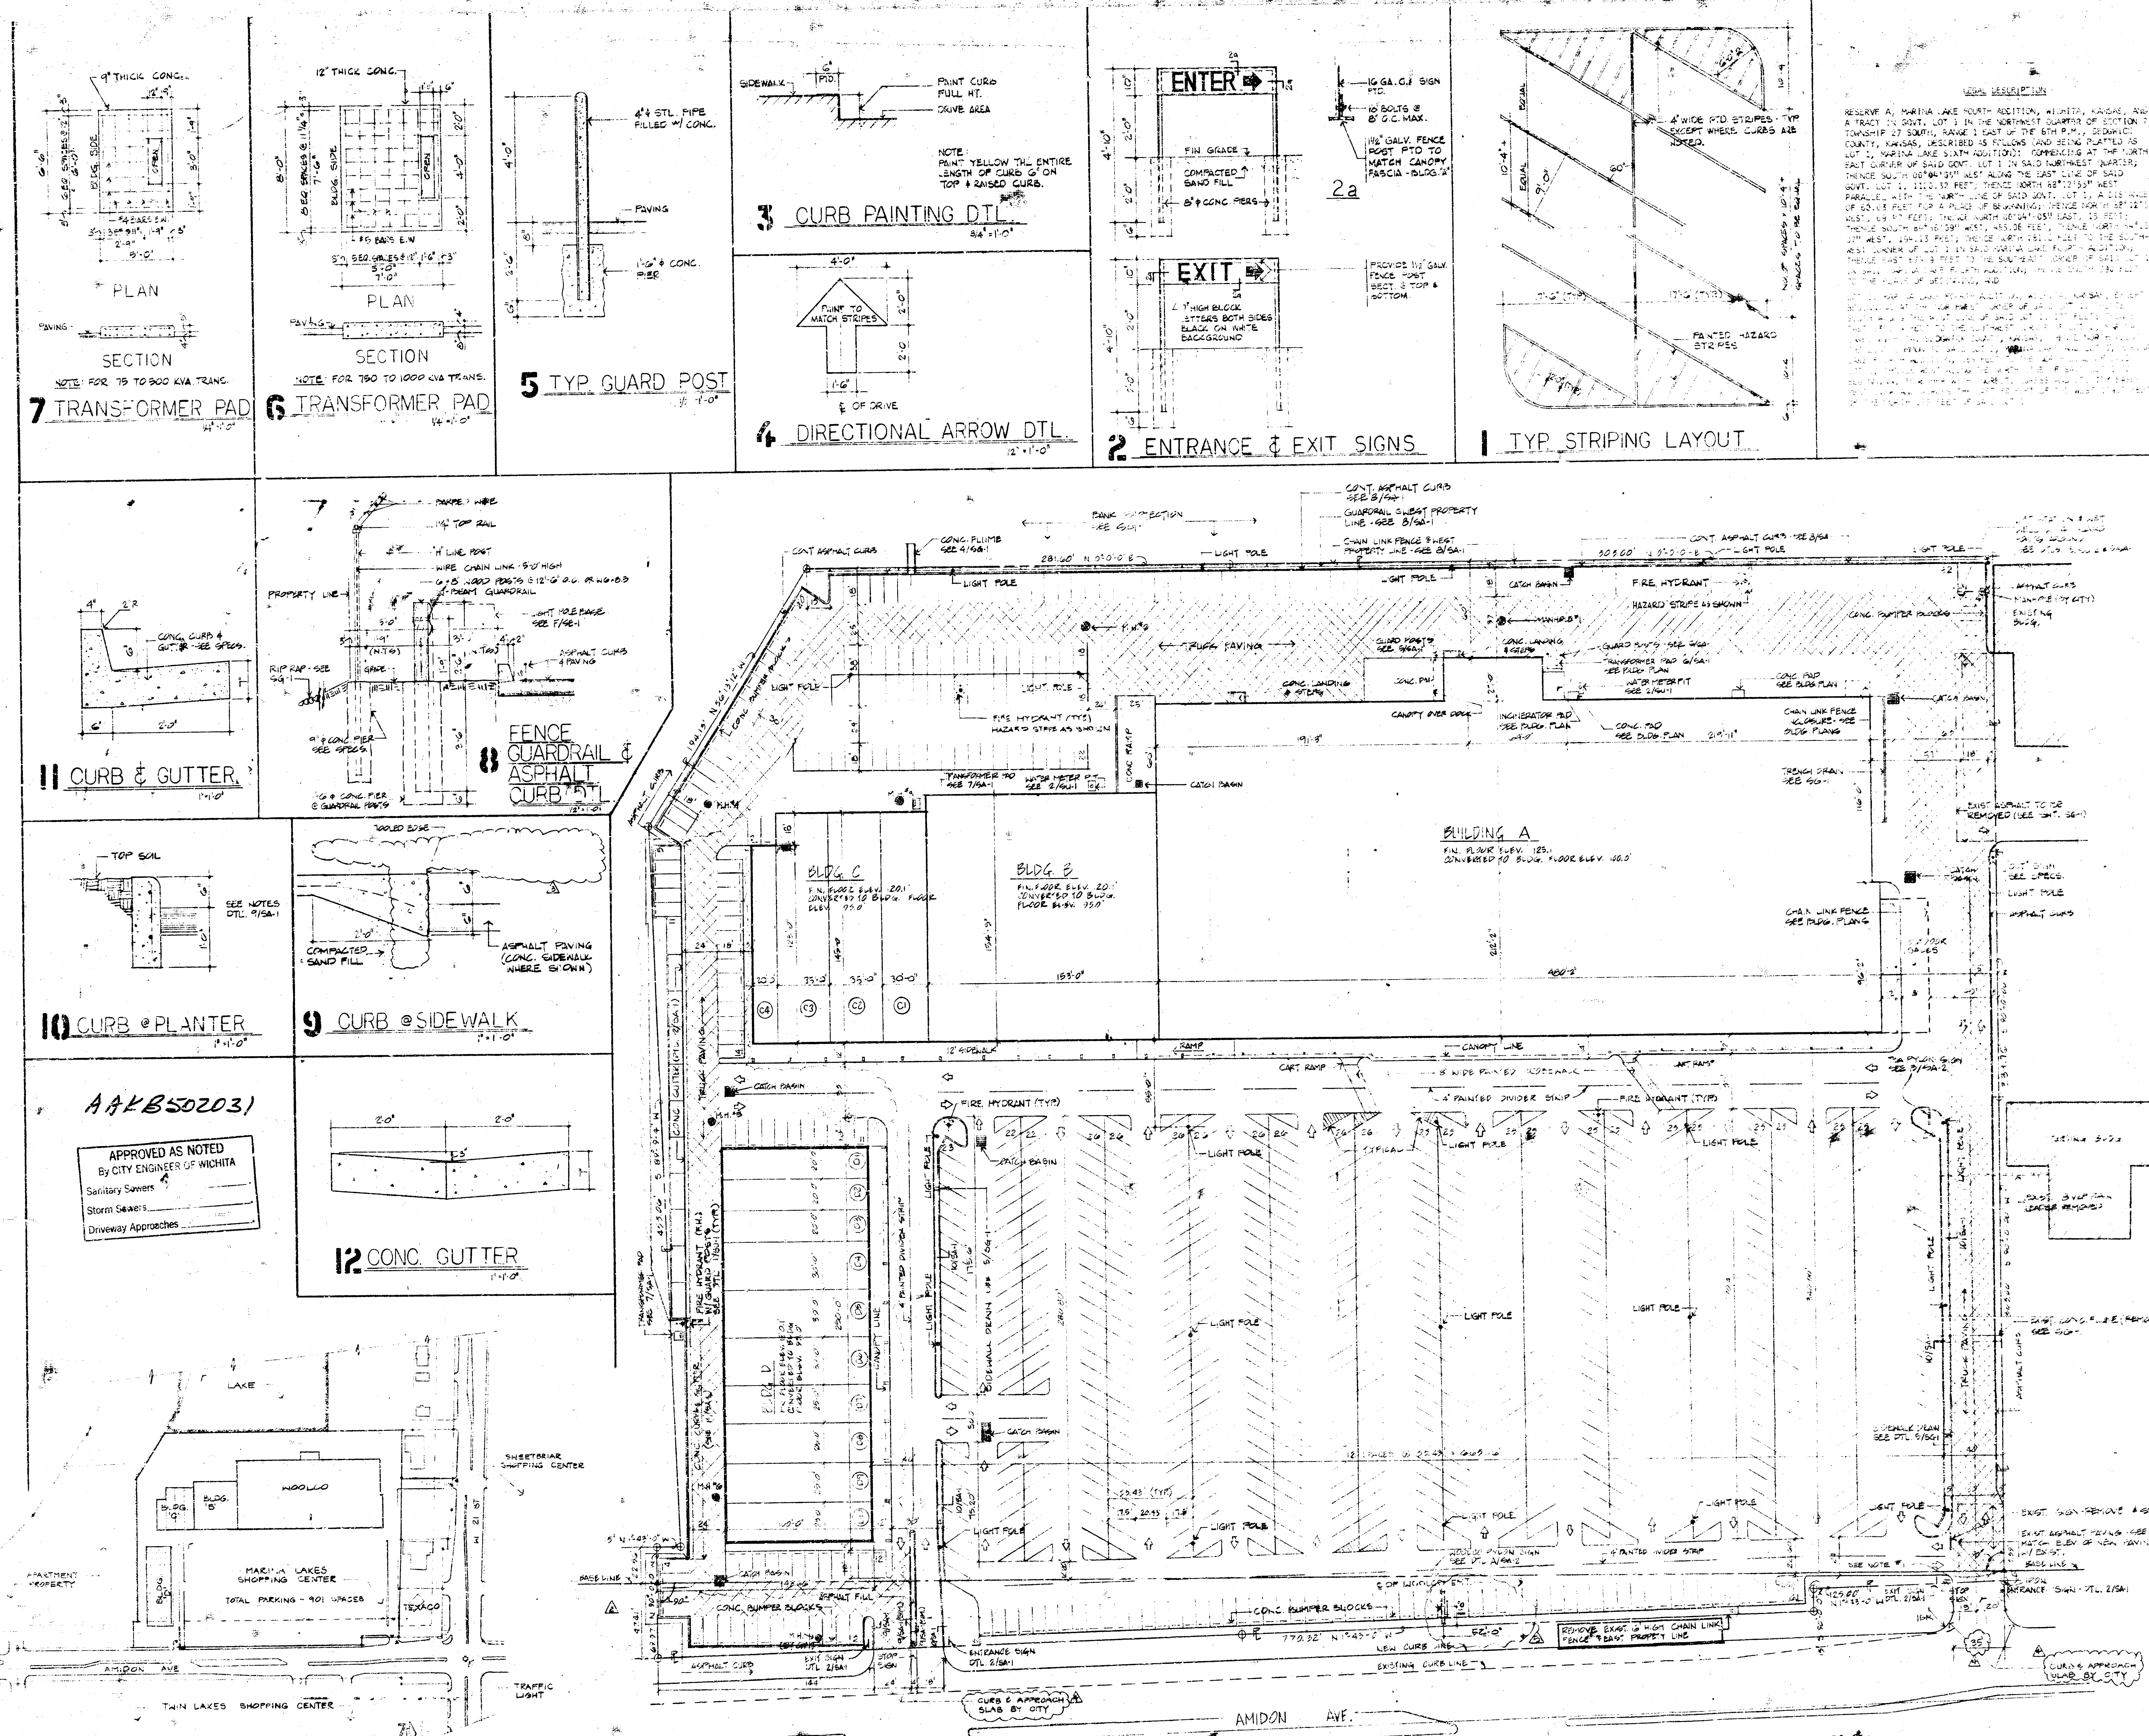

PRINTS ISSUED		
DATE	PURPOSE	NO.
8-10-72	FOR TENDANT INFORMATION	1
8-12-72	FOR RECORD - ENGINEER APPROVAL	2
8-21-72	FOR MARKET RELOCATION	3
8-21-72	FOR RESPONSE - CITY	4
8-21-72	FOR LINDSEY'S APPROVAL	5
8-21-72	FOR COMPTON'S APPROVAL	6
8-21-72	FOR TENDANT APPROVAL	7
8-21-72	FOR TENDANT APPROVAL	8
8-21-72	FOR TENDANT APPROVAL	9
8-21-72	FOR TENDANT APPROVAL	10

FOR CONSTRUCTION: 8-25-72

REVISIONS		
DATE	REVISION	NO.
8-10-72	SEE SHEET 1	1
8-12-72	SEE SHEET 1	2
8-21-72	SEE SHEET 1	3
8-21-72	SEE SHEET 1	4
8-21-72	SEE SHEET 1	5
8-21-72	SEE SHEET 1	6
8-21-72	SEE SHEET 1	7
8-21-72	SEE SHEET 1	8
8-21-72	SEE SHEET 1	9
8-21-72	SEE SHEET 1	10

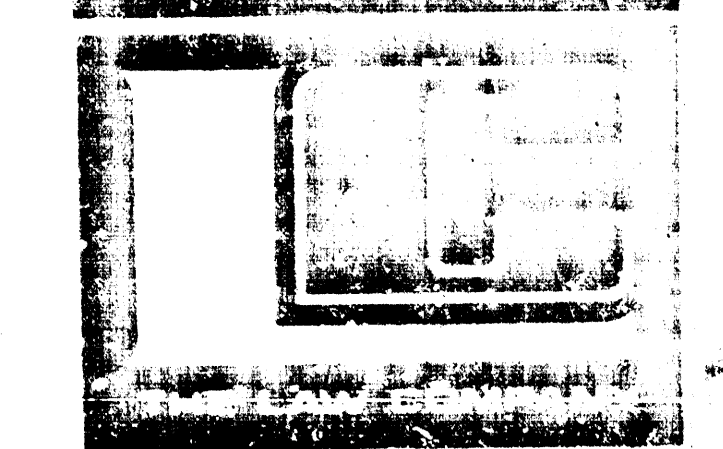

DAVID L. MCWHORTER
WICHITA, KANSAS
ENGINEER




DRAWN		CHECKED	
BY	DATE	BY	DATE
RDJ	8-10-72	CEL	8-10-72

RELATED DRAWINGS	
SHELL	
DETAILS	
STRUCTURE	
MECHANICAL	
ELECTRICAL	
OTHER	

SEQUENCE NUMBER	
OF	10

MARINA LAKES SHOPPING CENTER	
WICHITA, KANSAS	
PROJECT NUMBER	7201
KEY PLAN	

TENANT	
SITE PLAN	
TENANT NUMBER	SHEET NUMBER
	SA-1

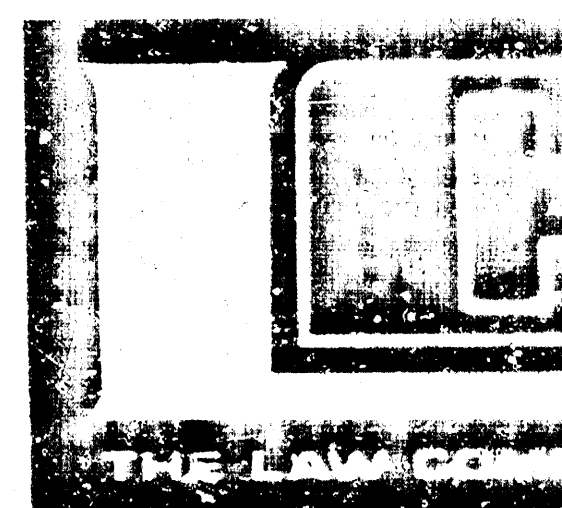[illegible]


DRAWN		CHK
ROB	CEA	
RELATED DRAWING		
SHELL		
DETAILS		
STRUCTURE		
MECHANICAL		
ELECTRICAL		
OTHER		
SEQUENCE NUMBER		

**MARINA LA
SHOPPING CEN**


WICHITA, KAN
PROJECT NUMBER 7

KEY PLAN

SITE
TENANT

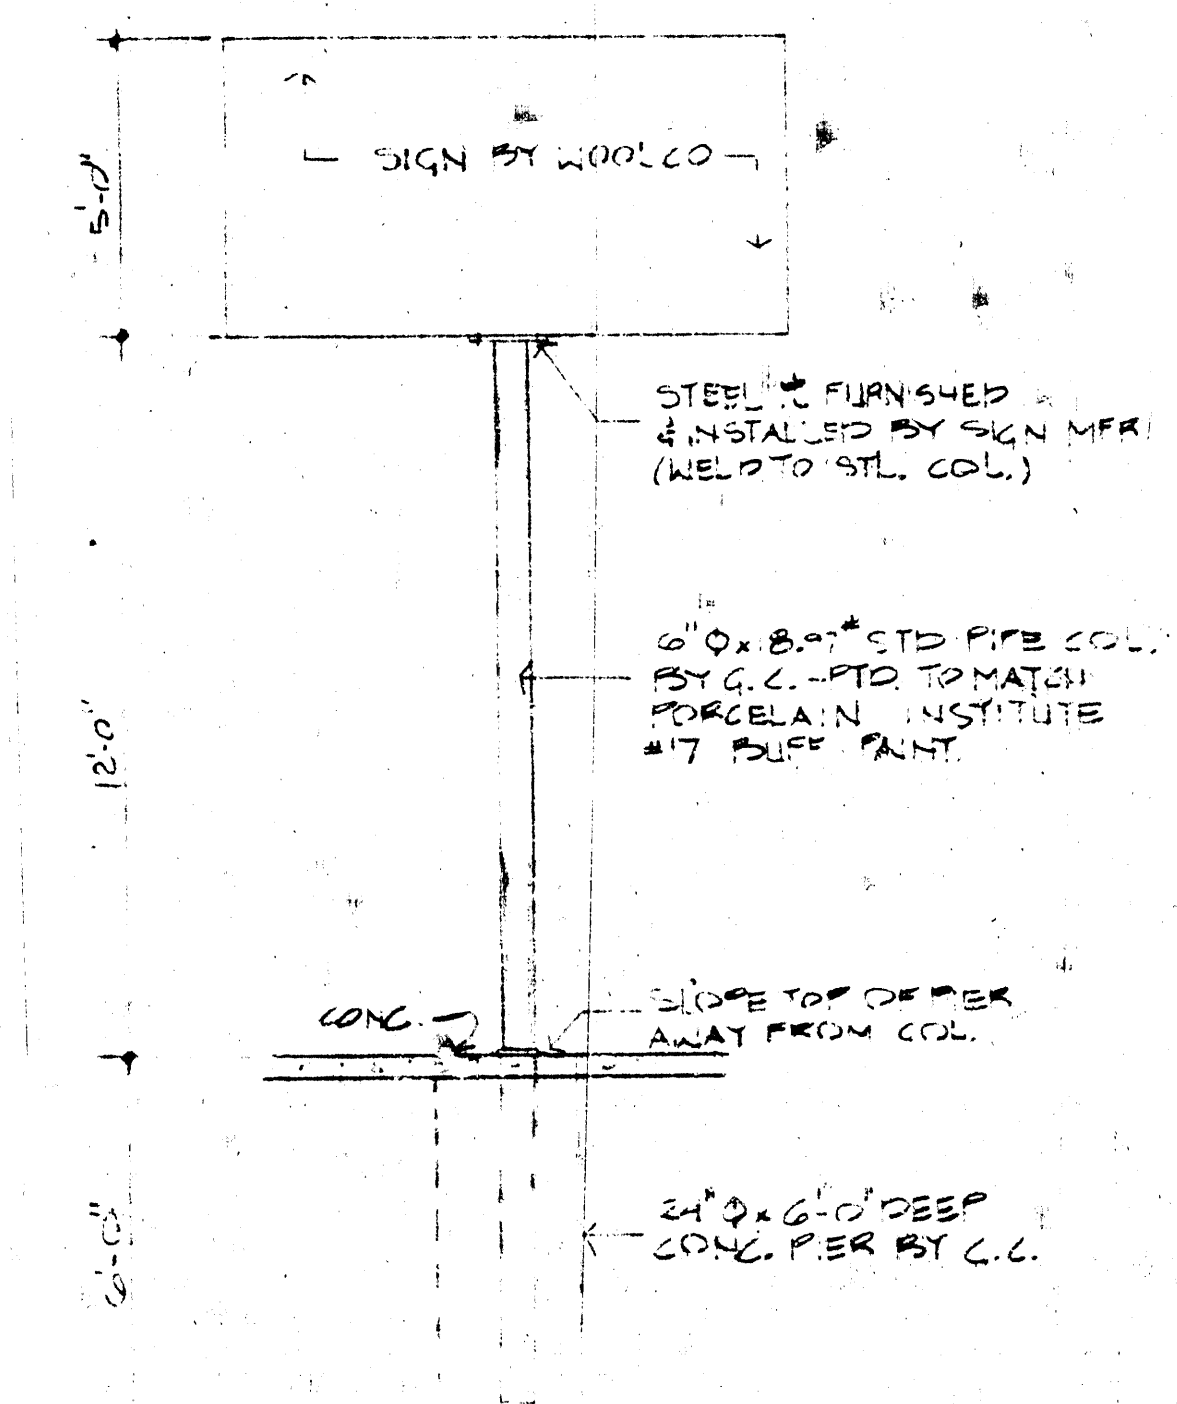


B AUTO CENTER SIGN

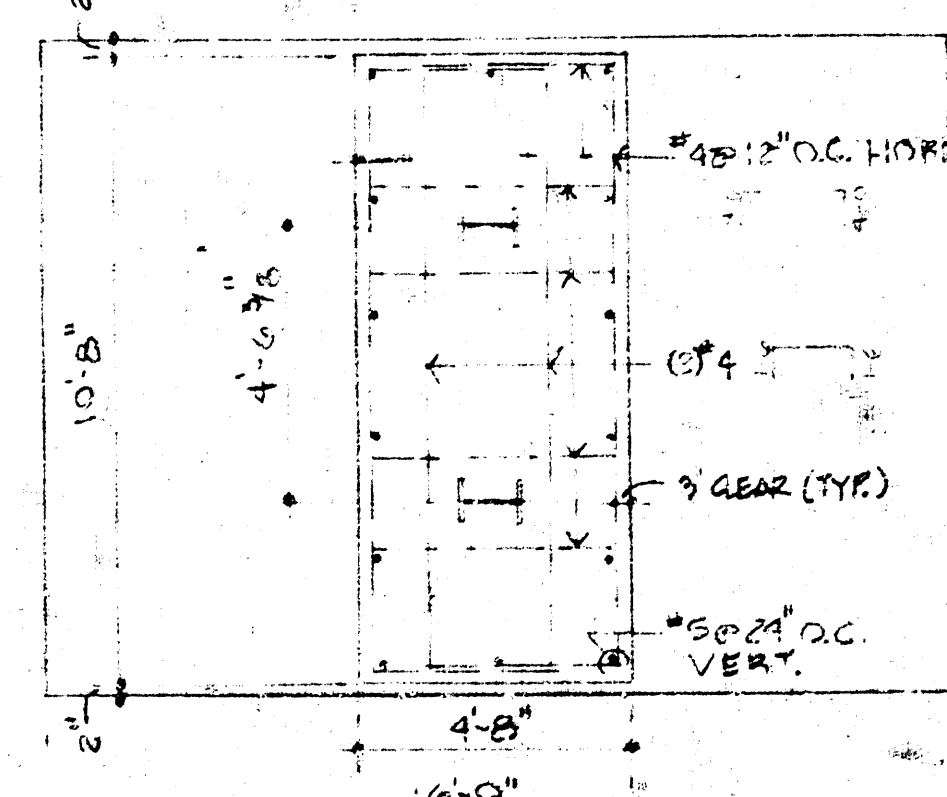


PLAN @ PYLON BASE

CONCRETE NOTES:

1. ALL CONCRETE TO MEET MIN. COMP. STRENGTH OF 2000 PSI @ 28 DAYS
2. ALL REIN. ASTM A615 GR. 60 - STRESS NOTED.


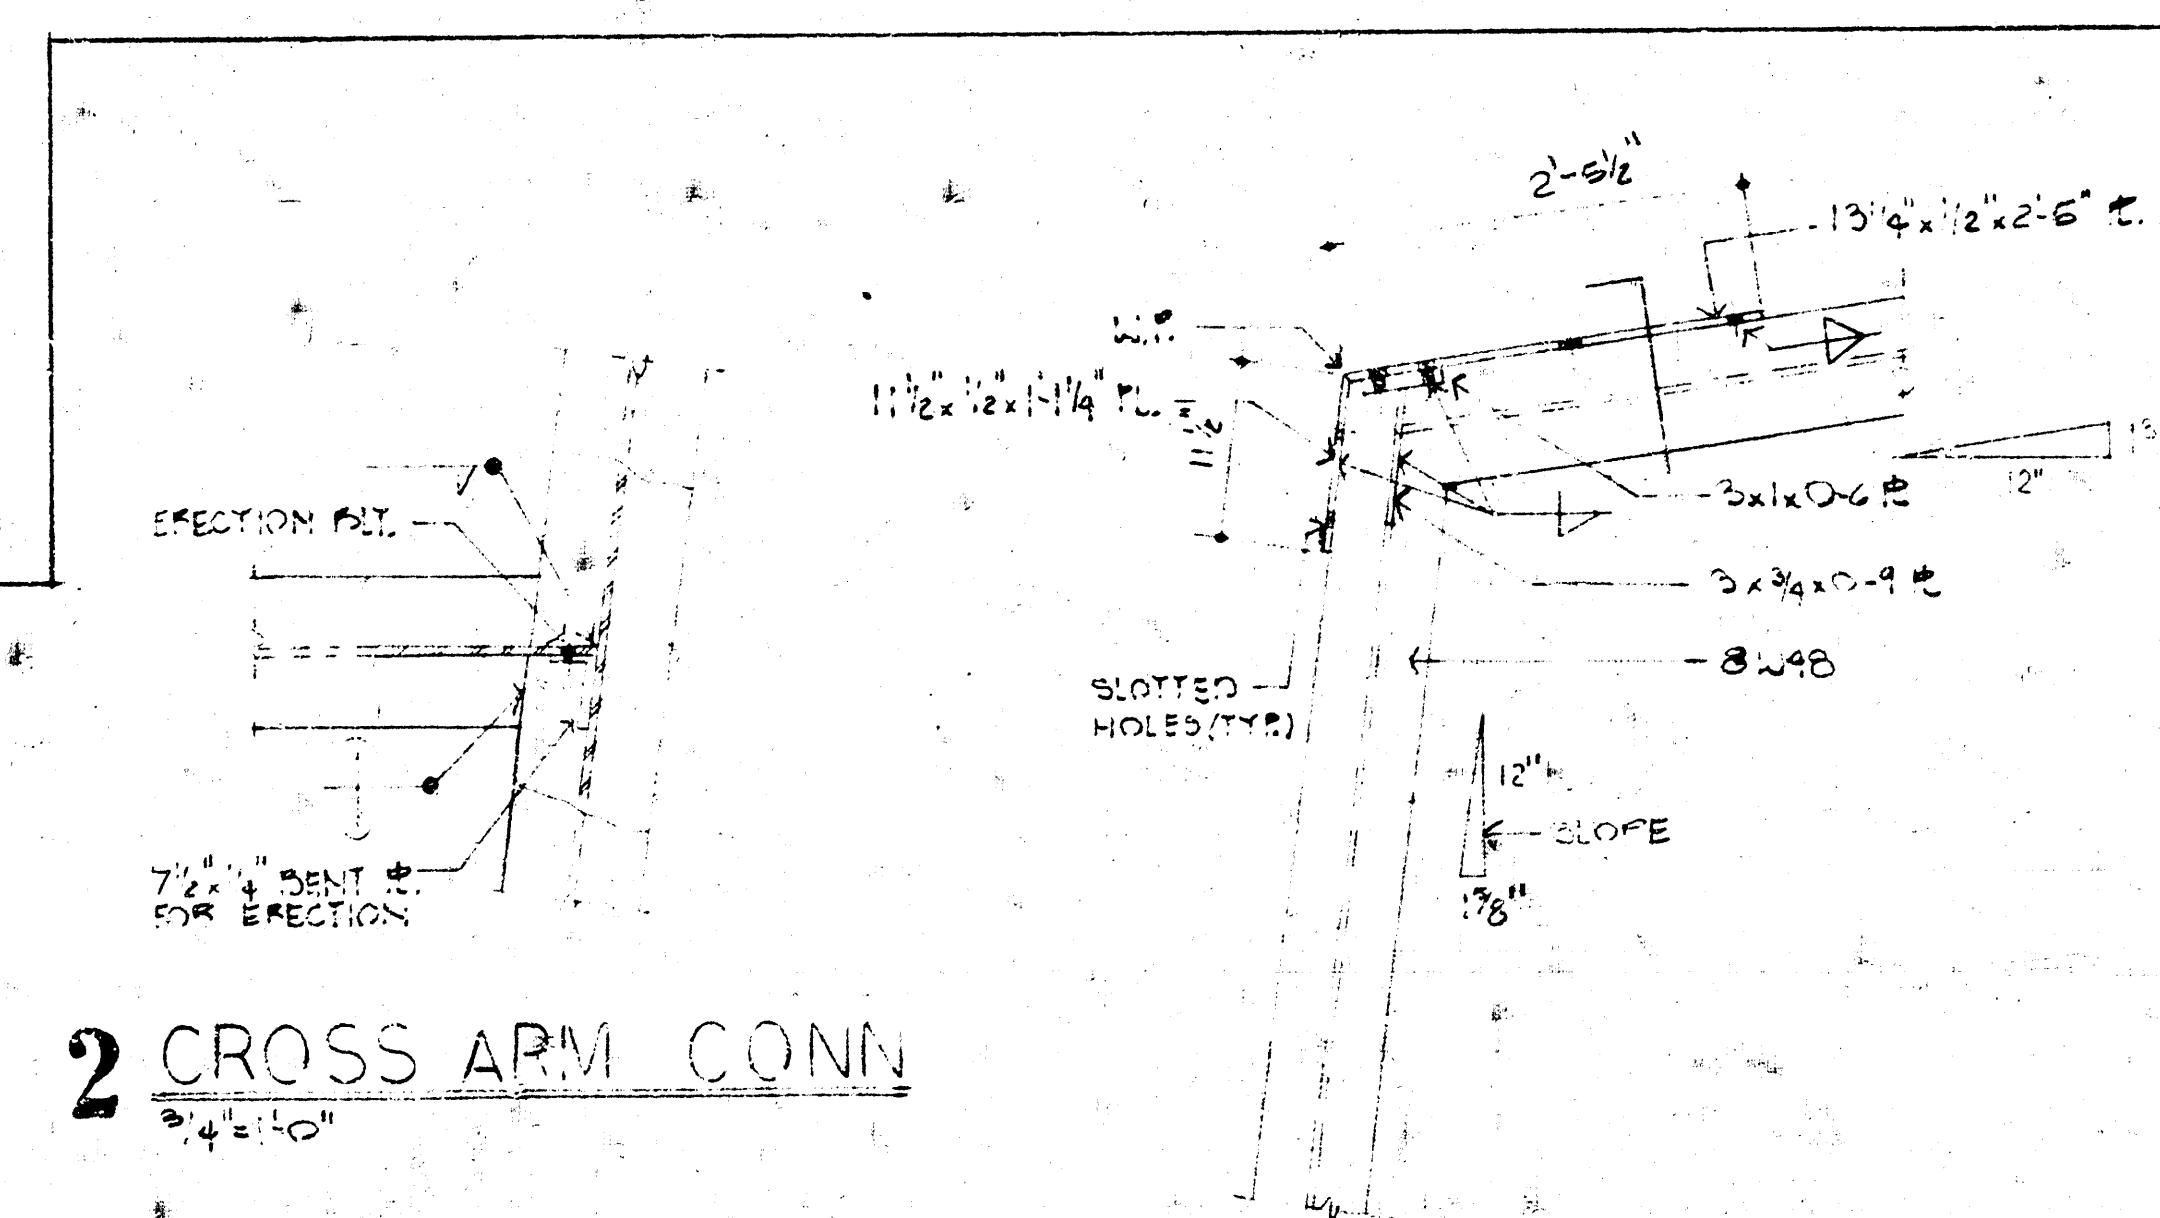


2 CROSS ARM CONN

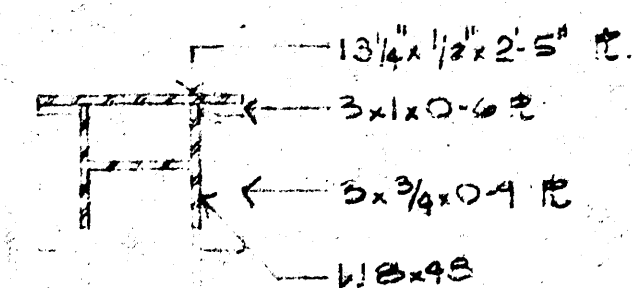

3 TOP PLATE


4 SIGN CONN

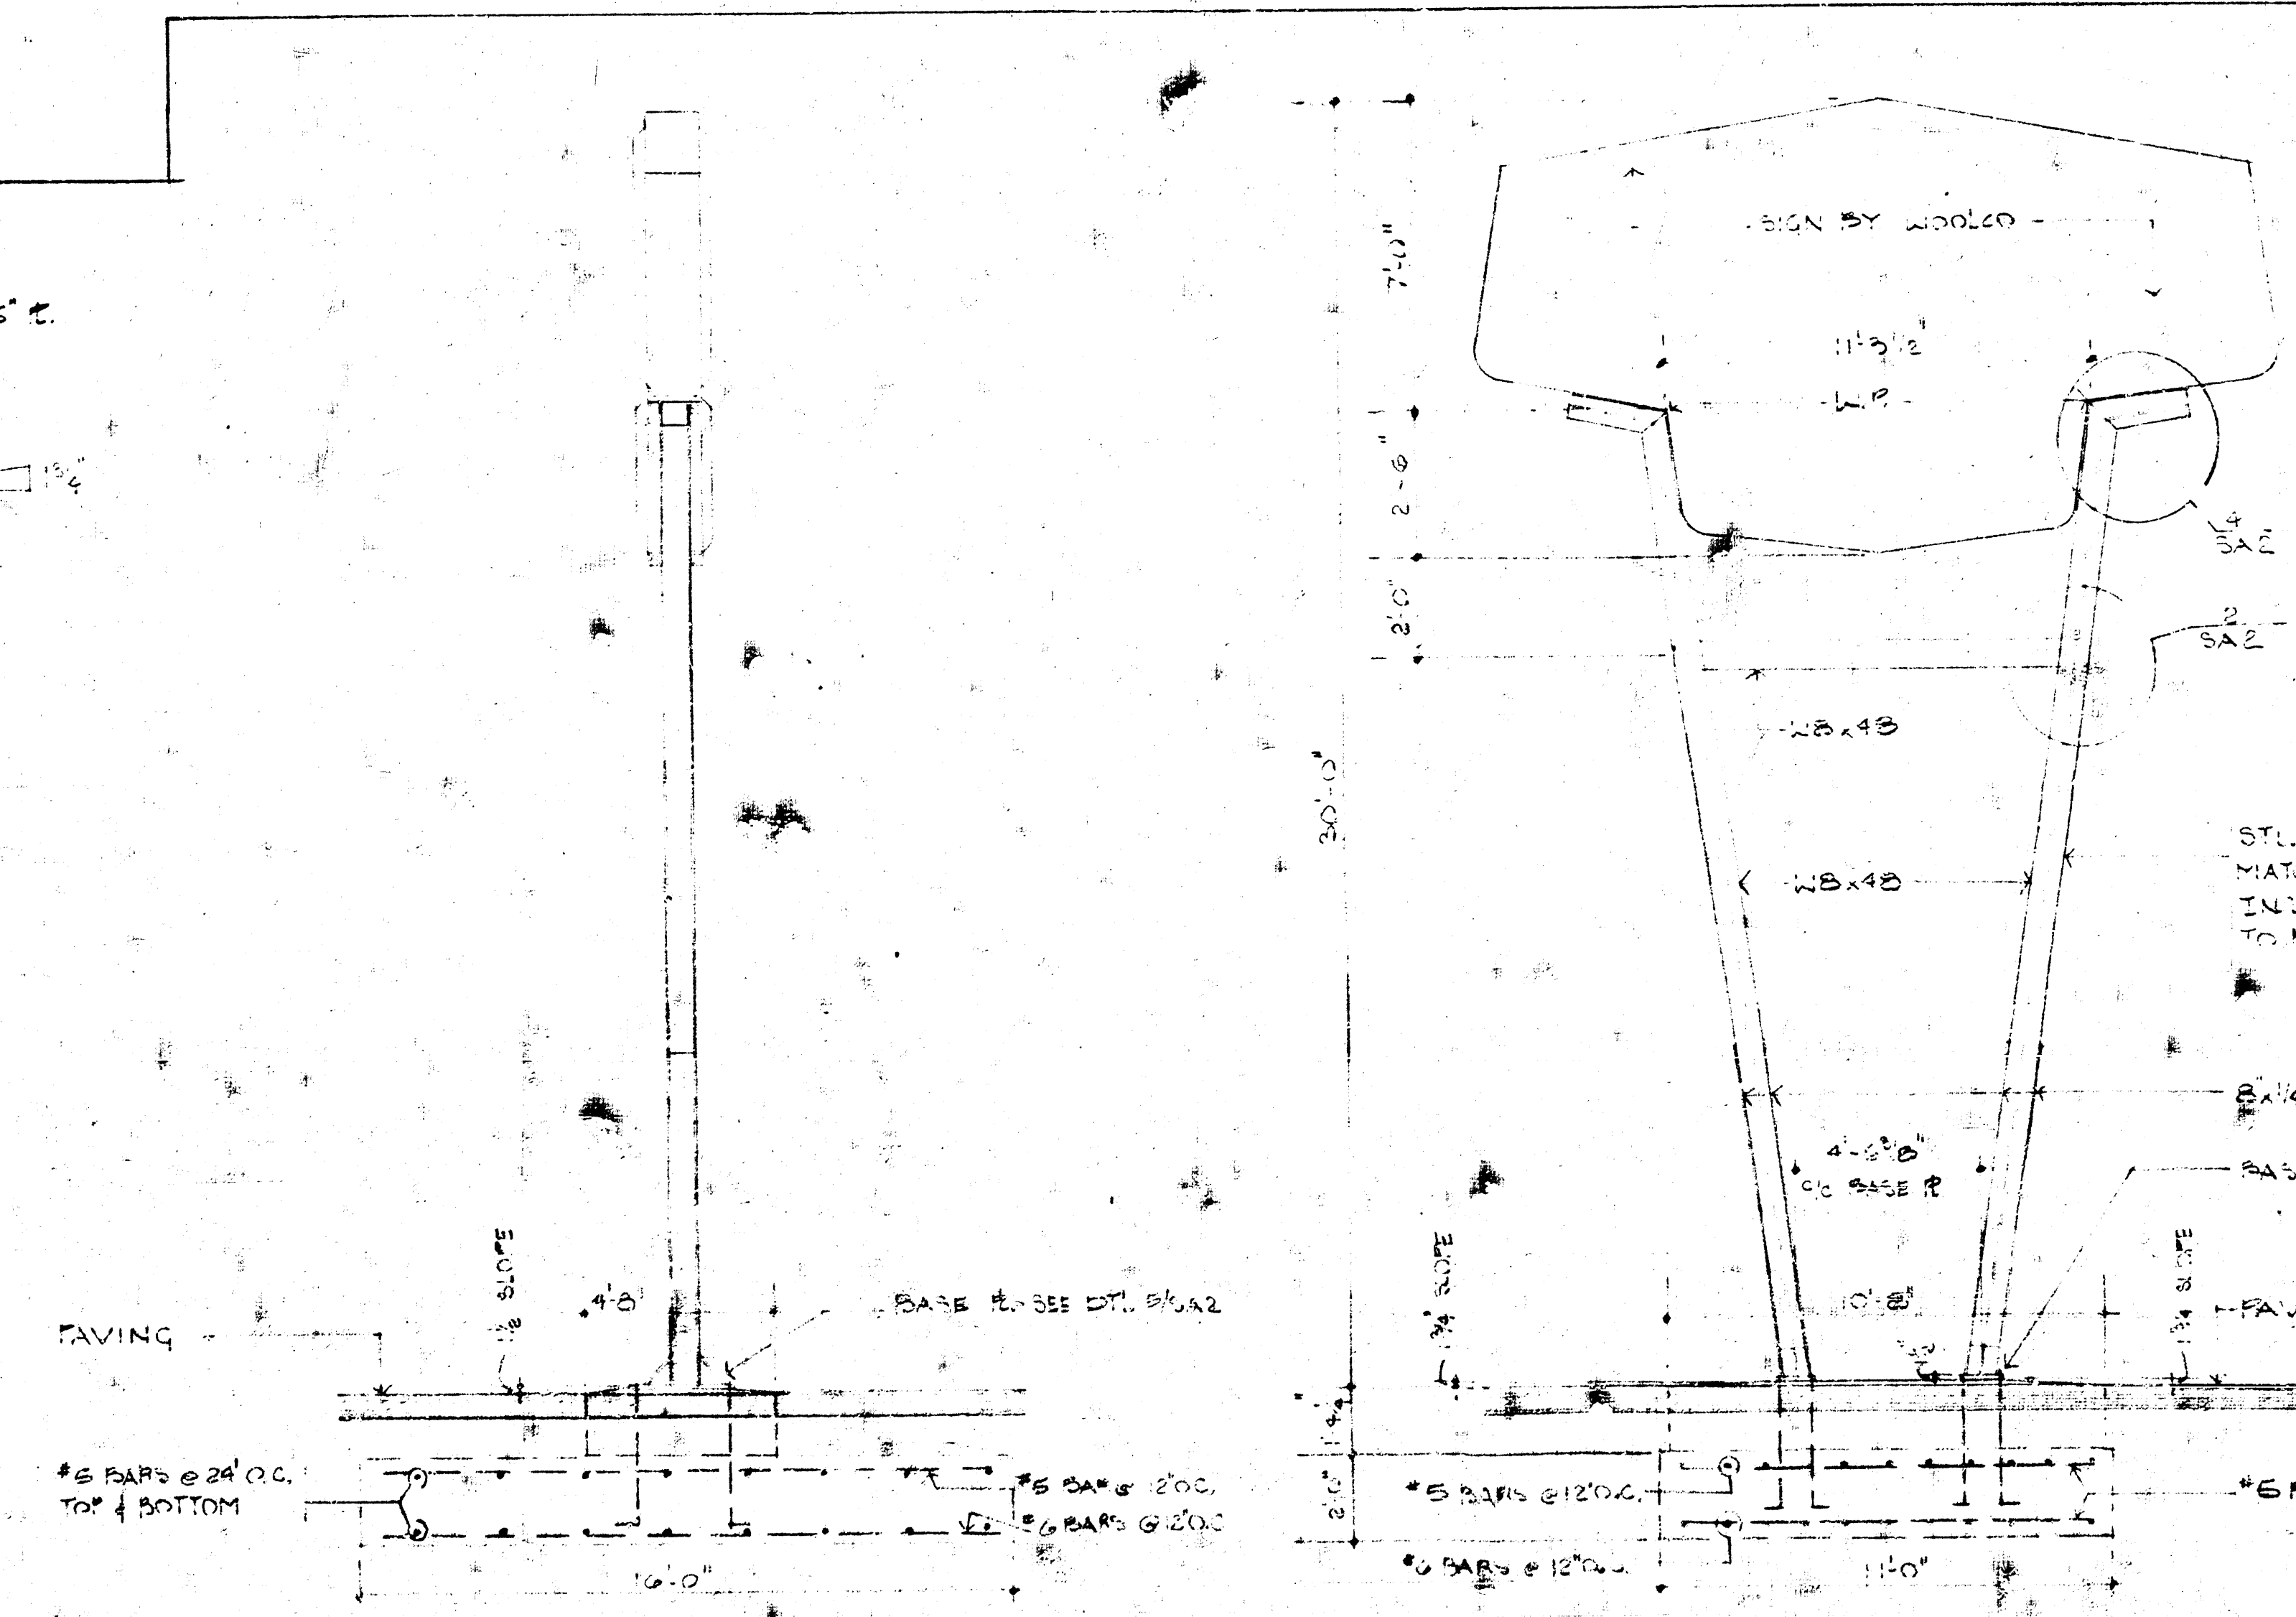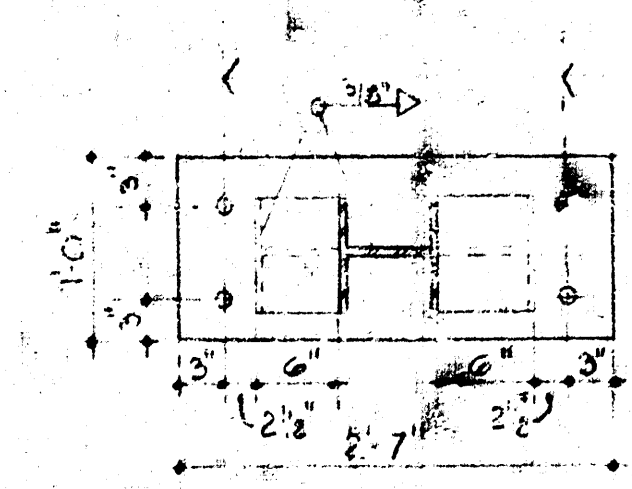


ST. FRAME BY G.C. LTD. TO
MATCH PORCELAIN ENAMEL
INSTITUTE #1 BLUE PAINT
TO BE SEMI-GLOSS ENAMEL.

— BASE R. SEE DTL 45/SA 2


TRAINING

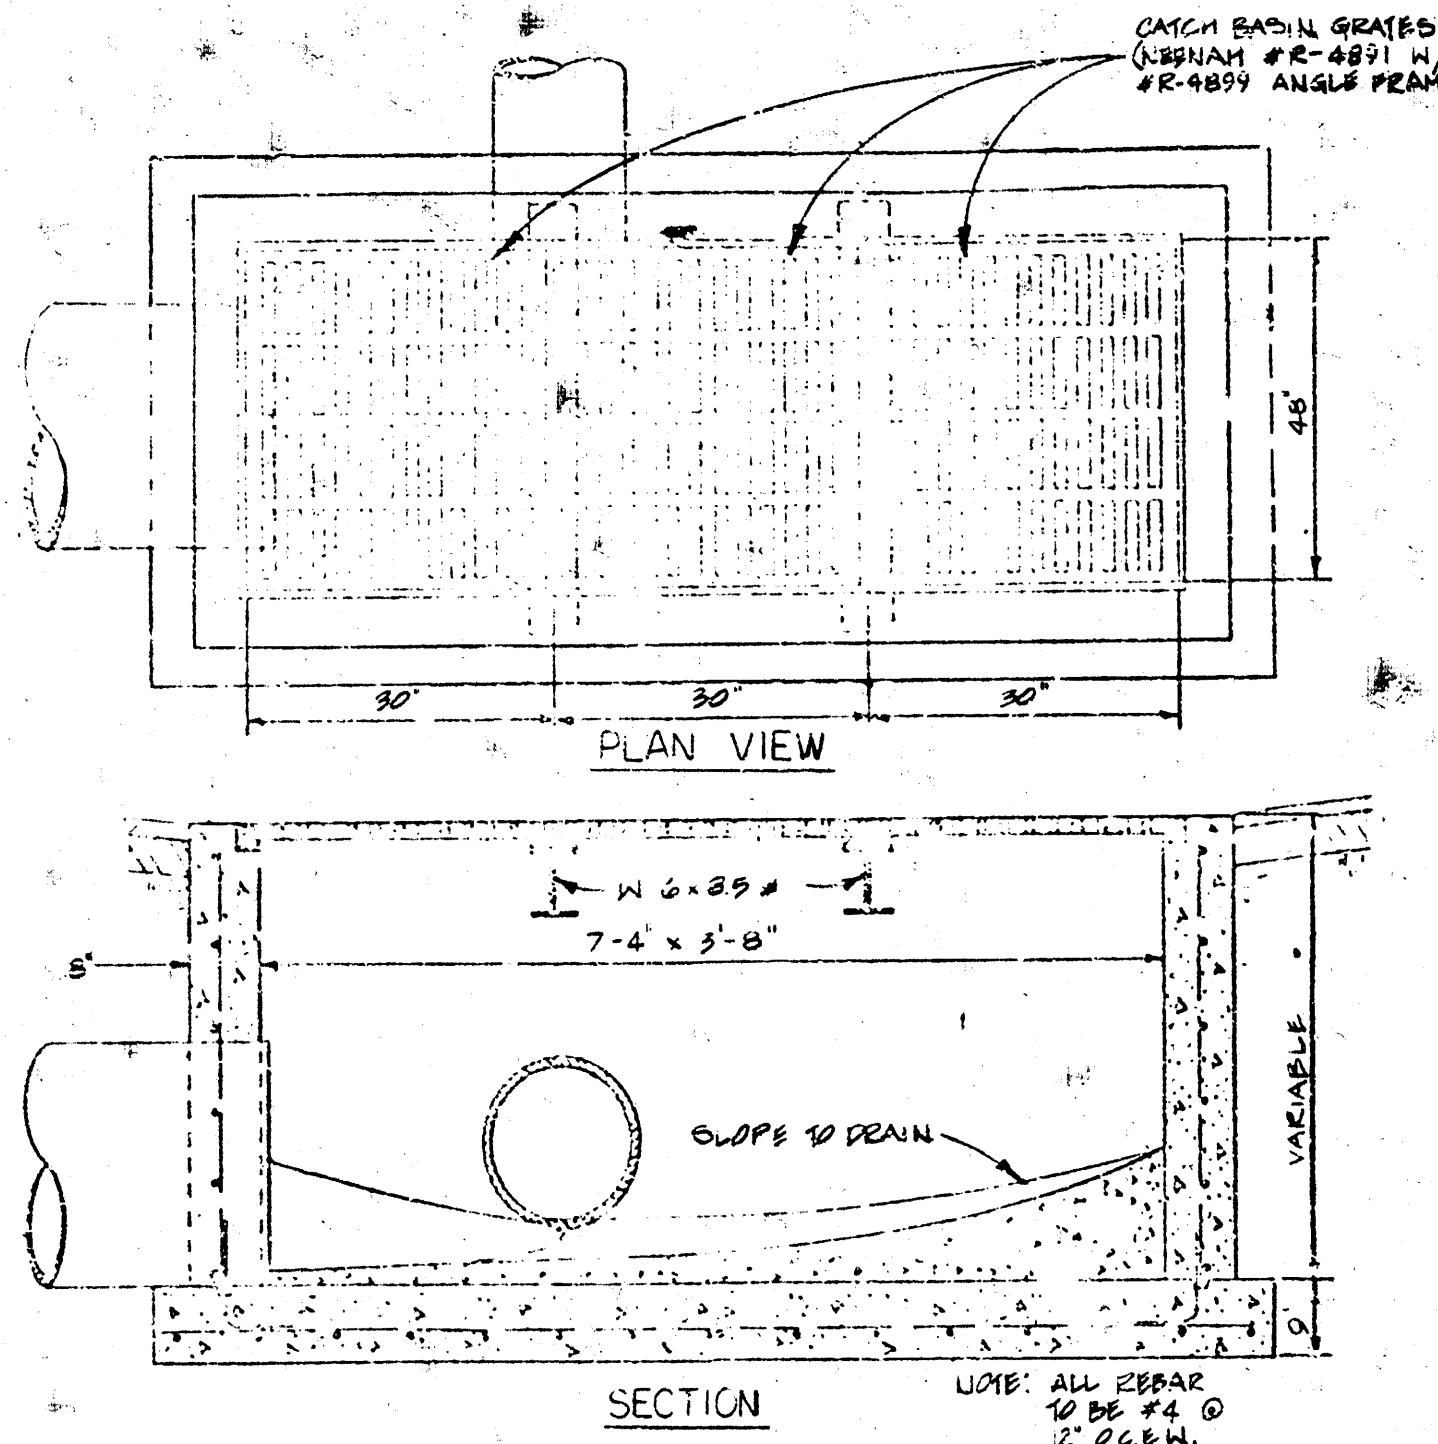


1 CATCH BASIN TYPE 'B' NO SCALE

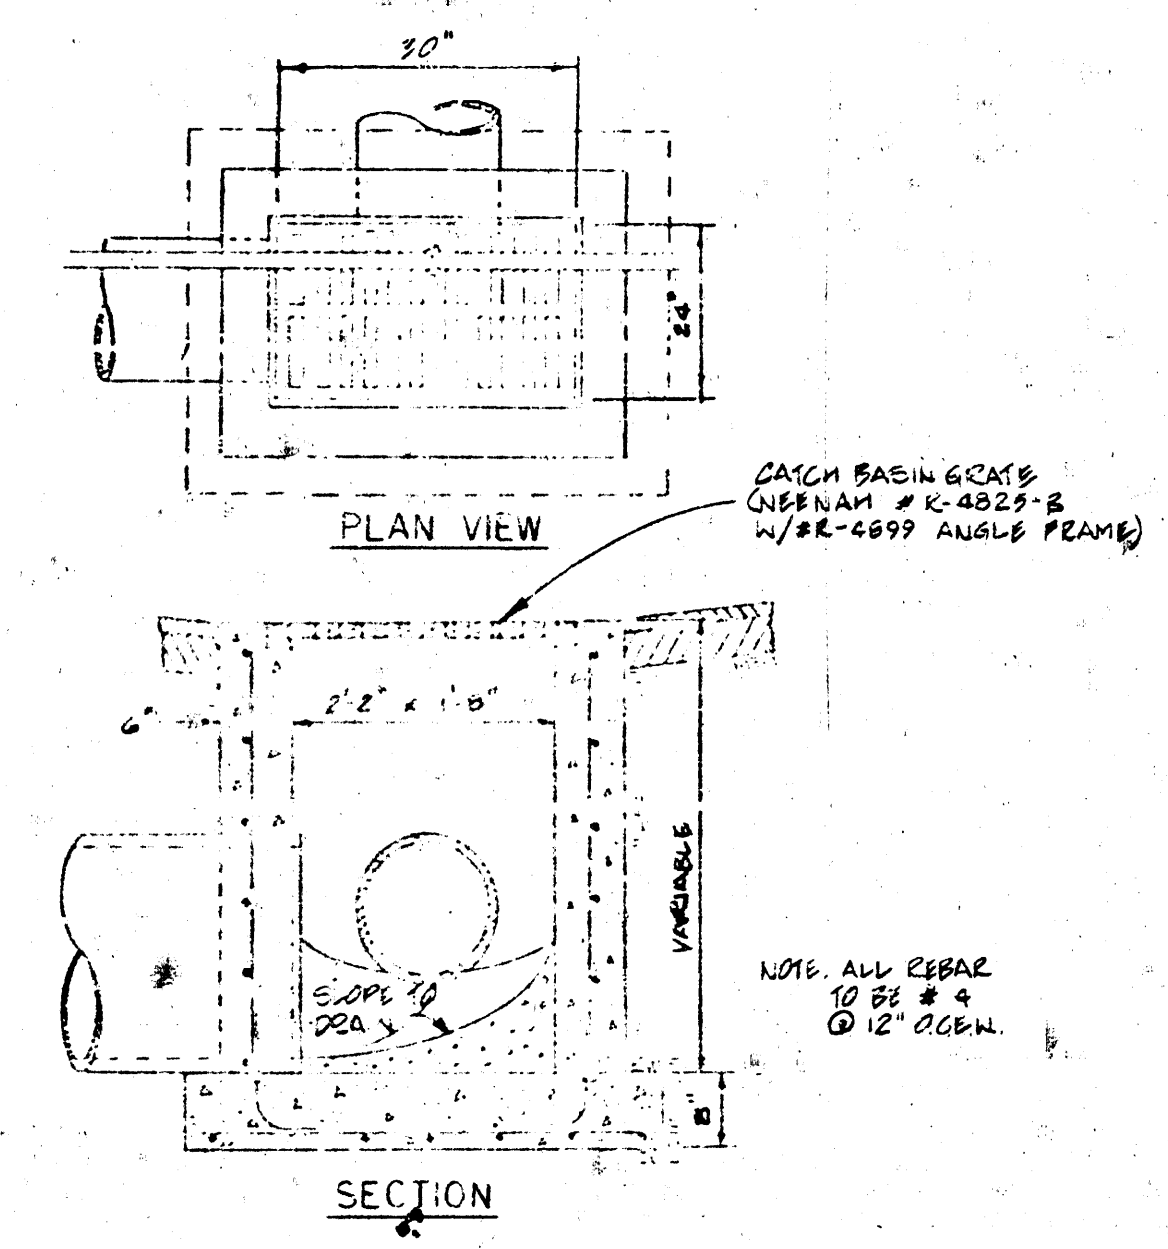


2 CATCH BASIN TYPE 'A' NO SCALE

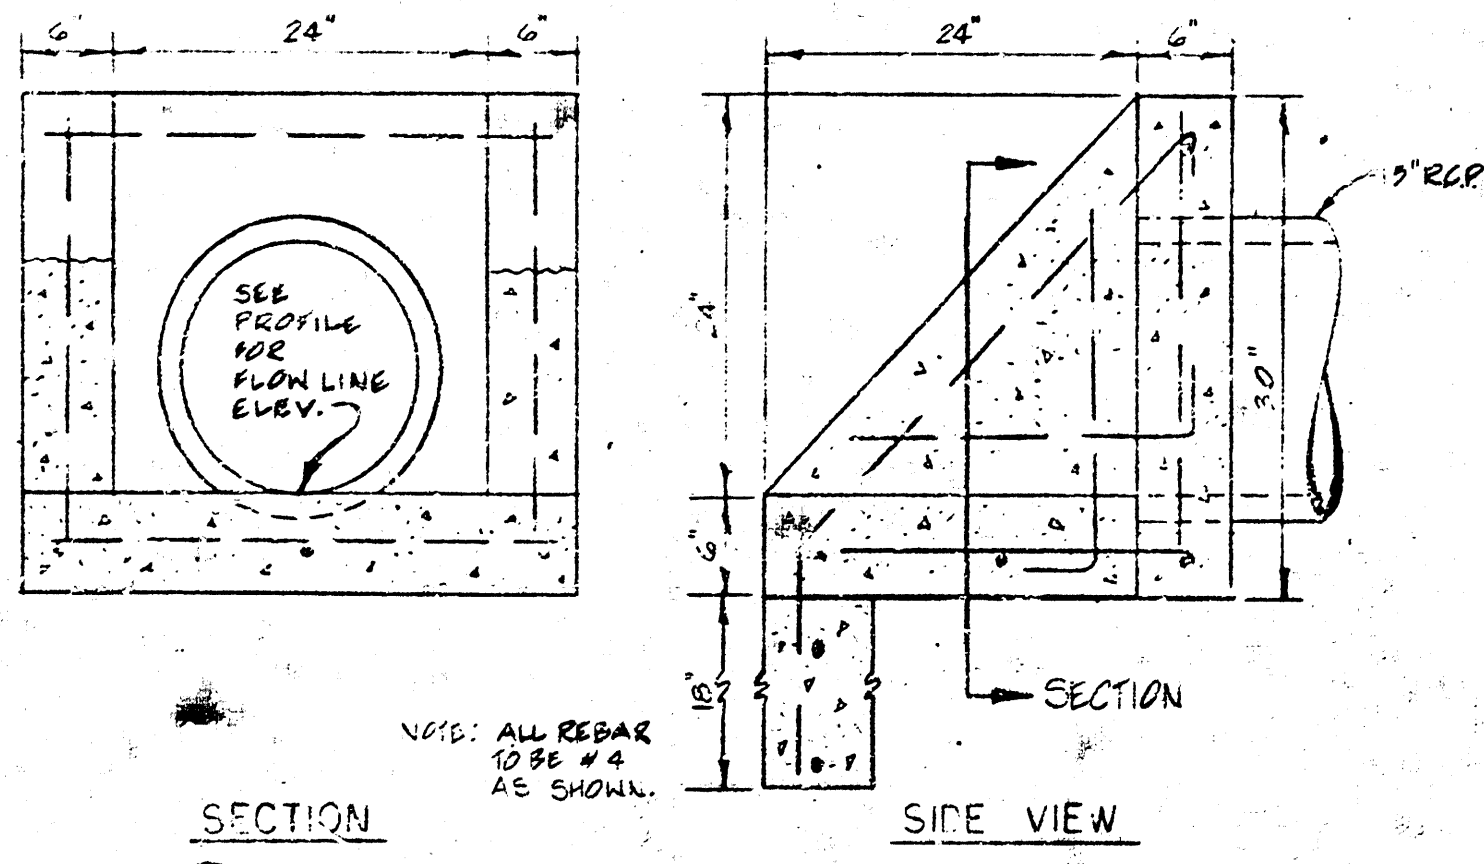


3 15' HEADWALL DETAIL NO SCALE

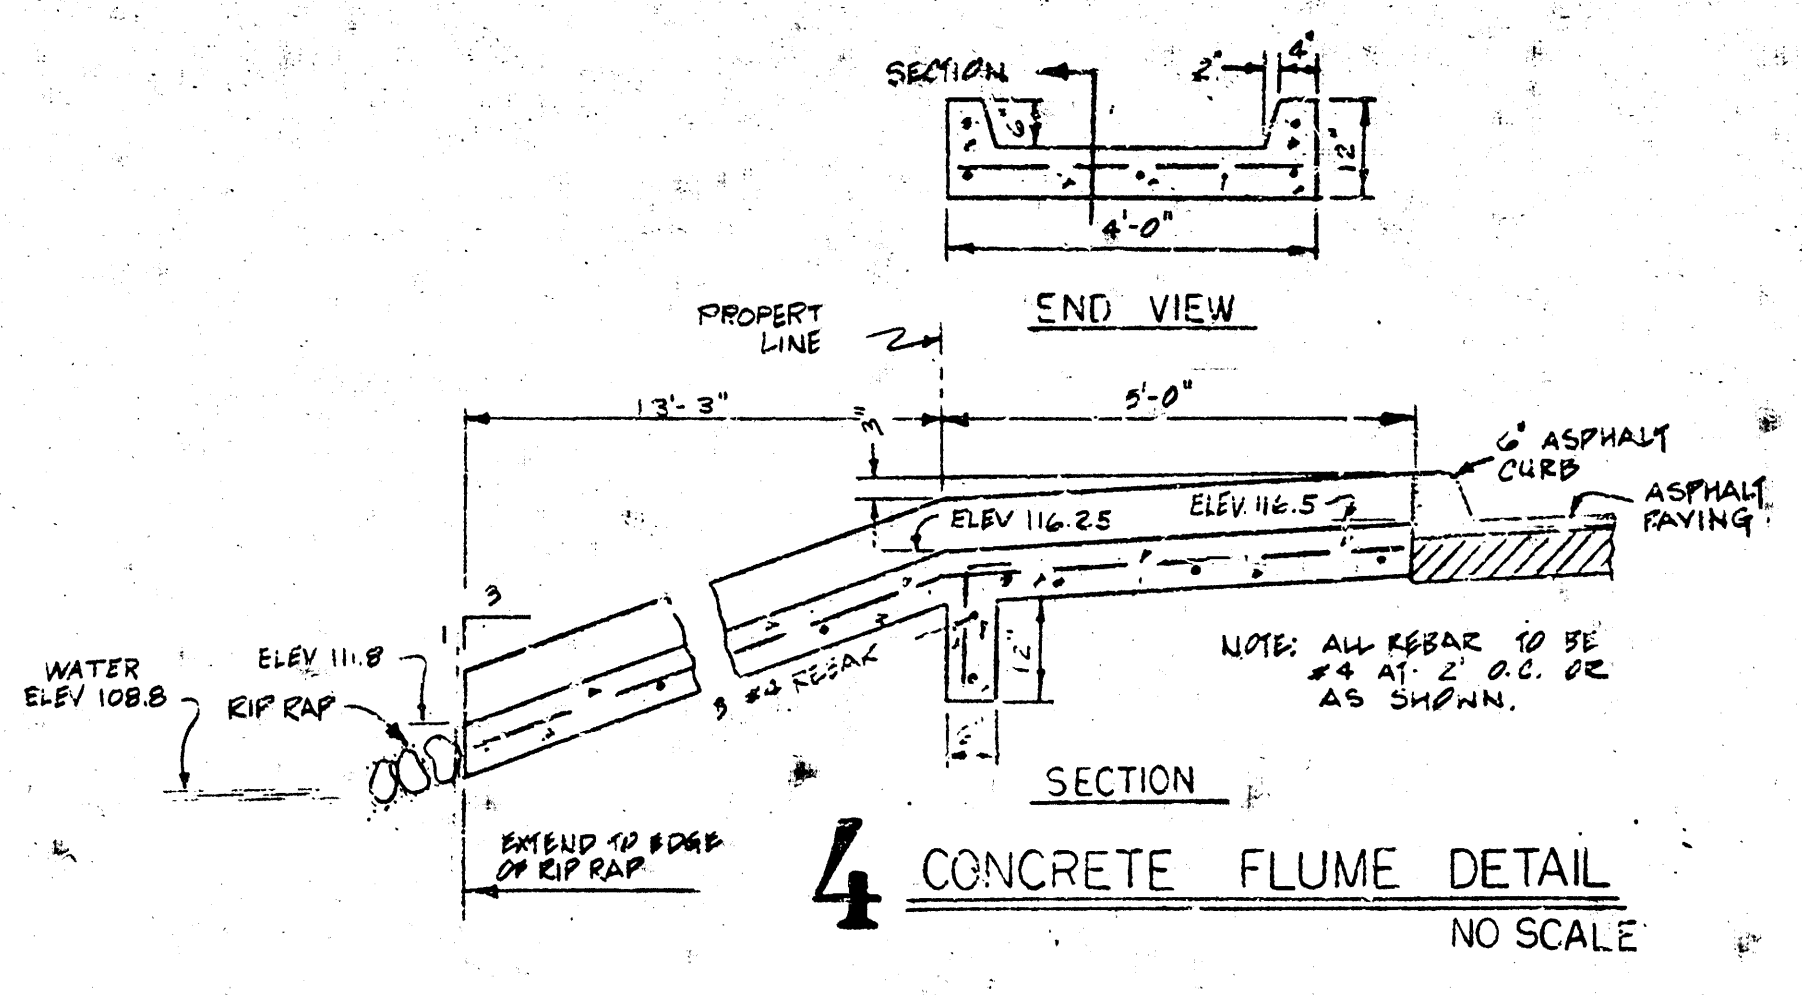


4 CONCRETE FLUME DETAIL NO SCALE

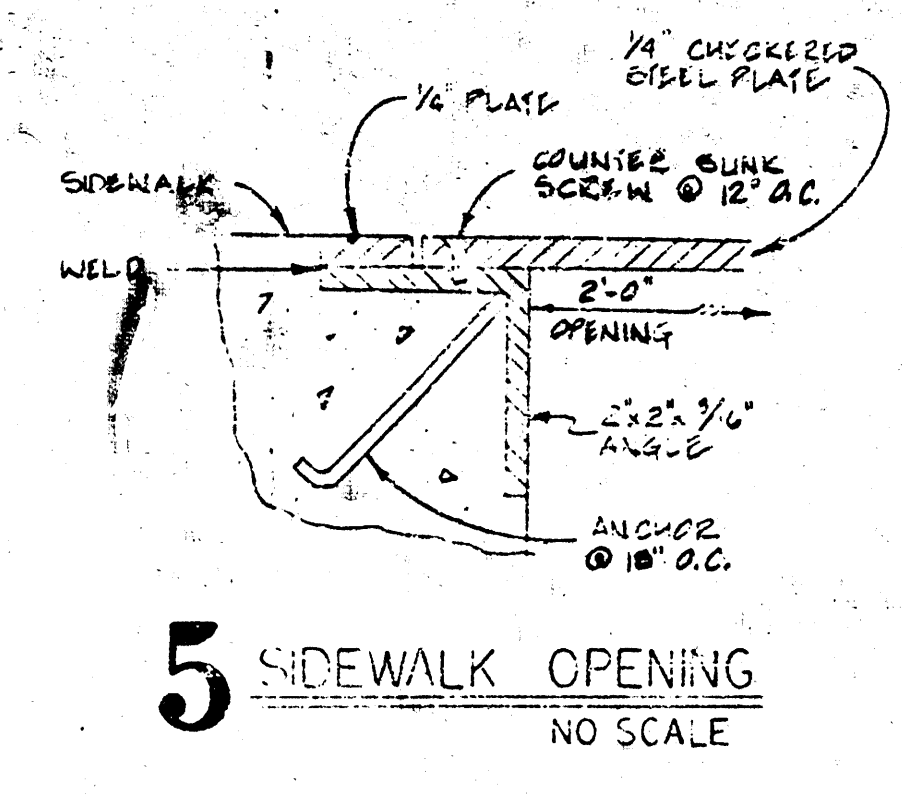

5 SIDEWALK OPENING NO SCALE

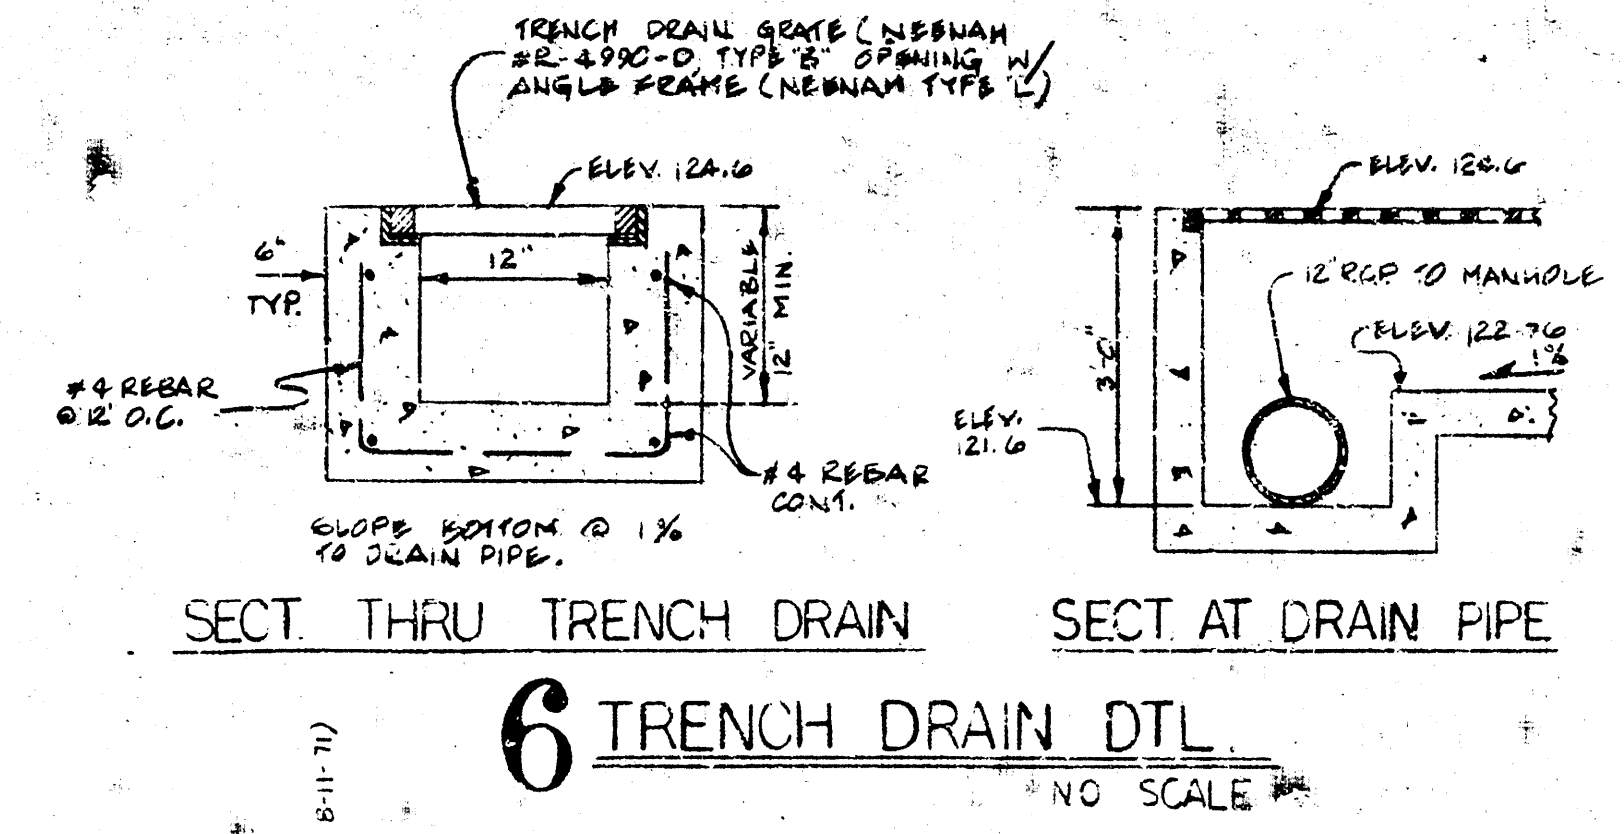

6 TRENCH DRAIN DTL NO SCALE

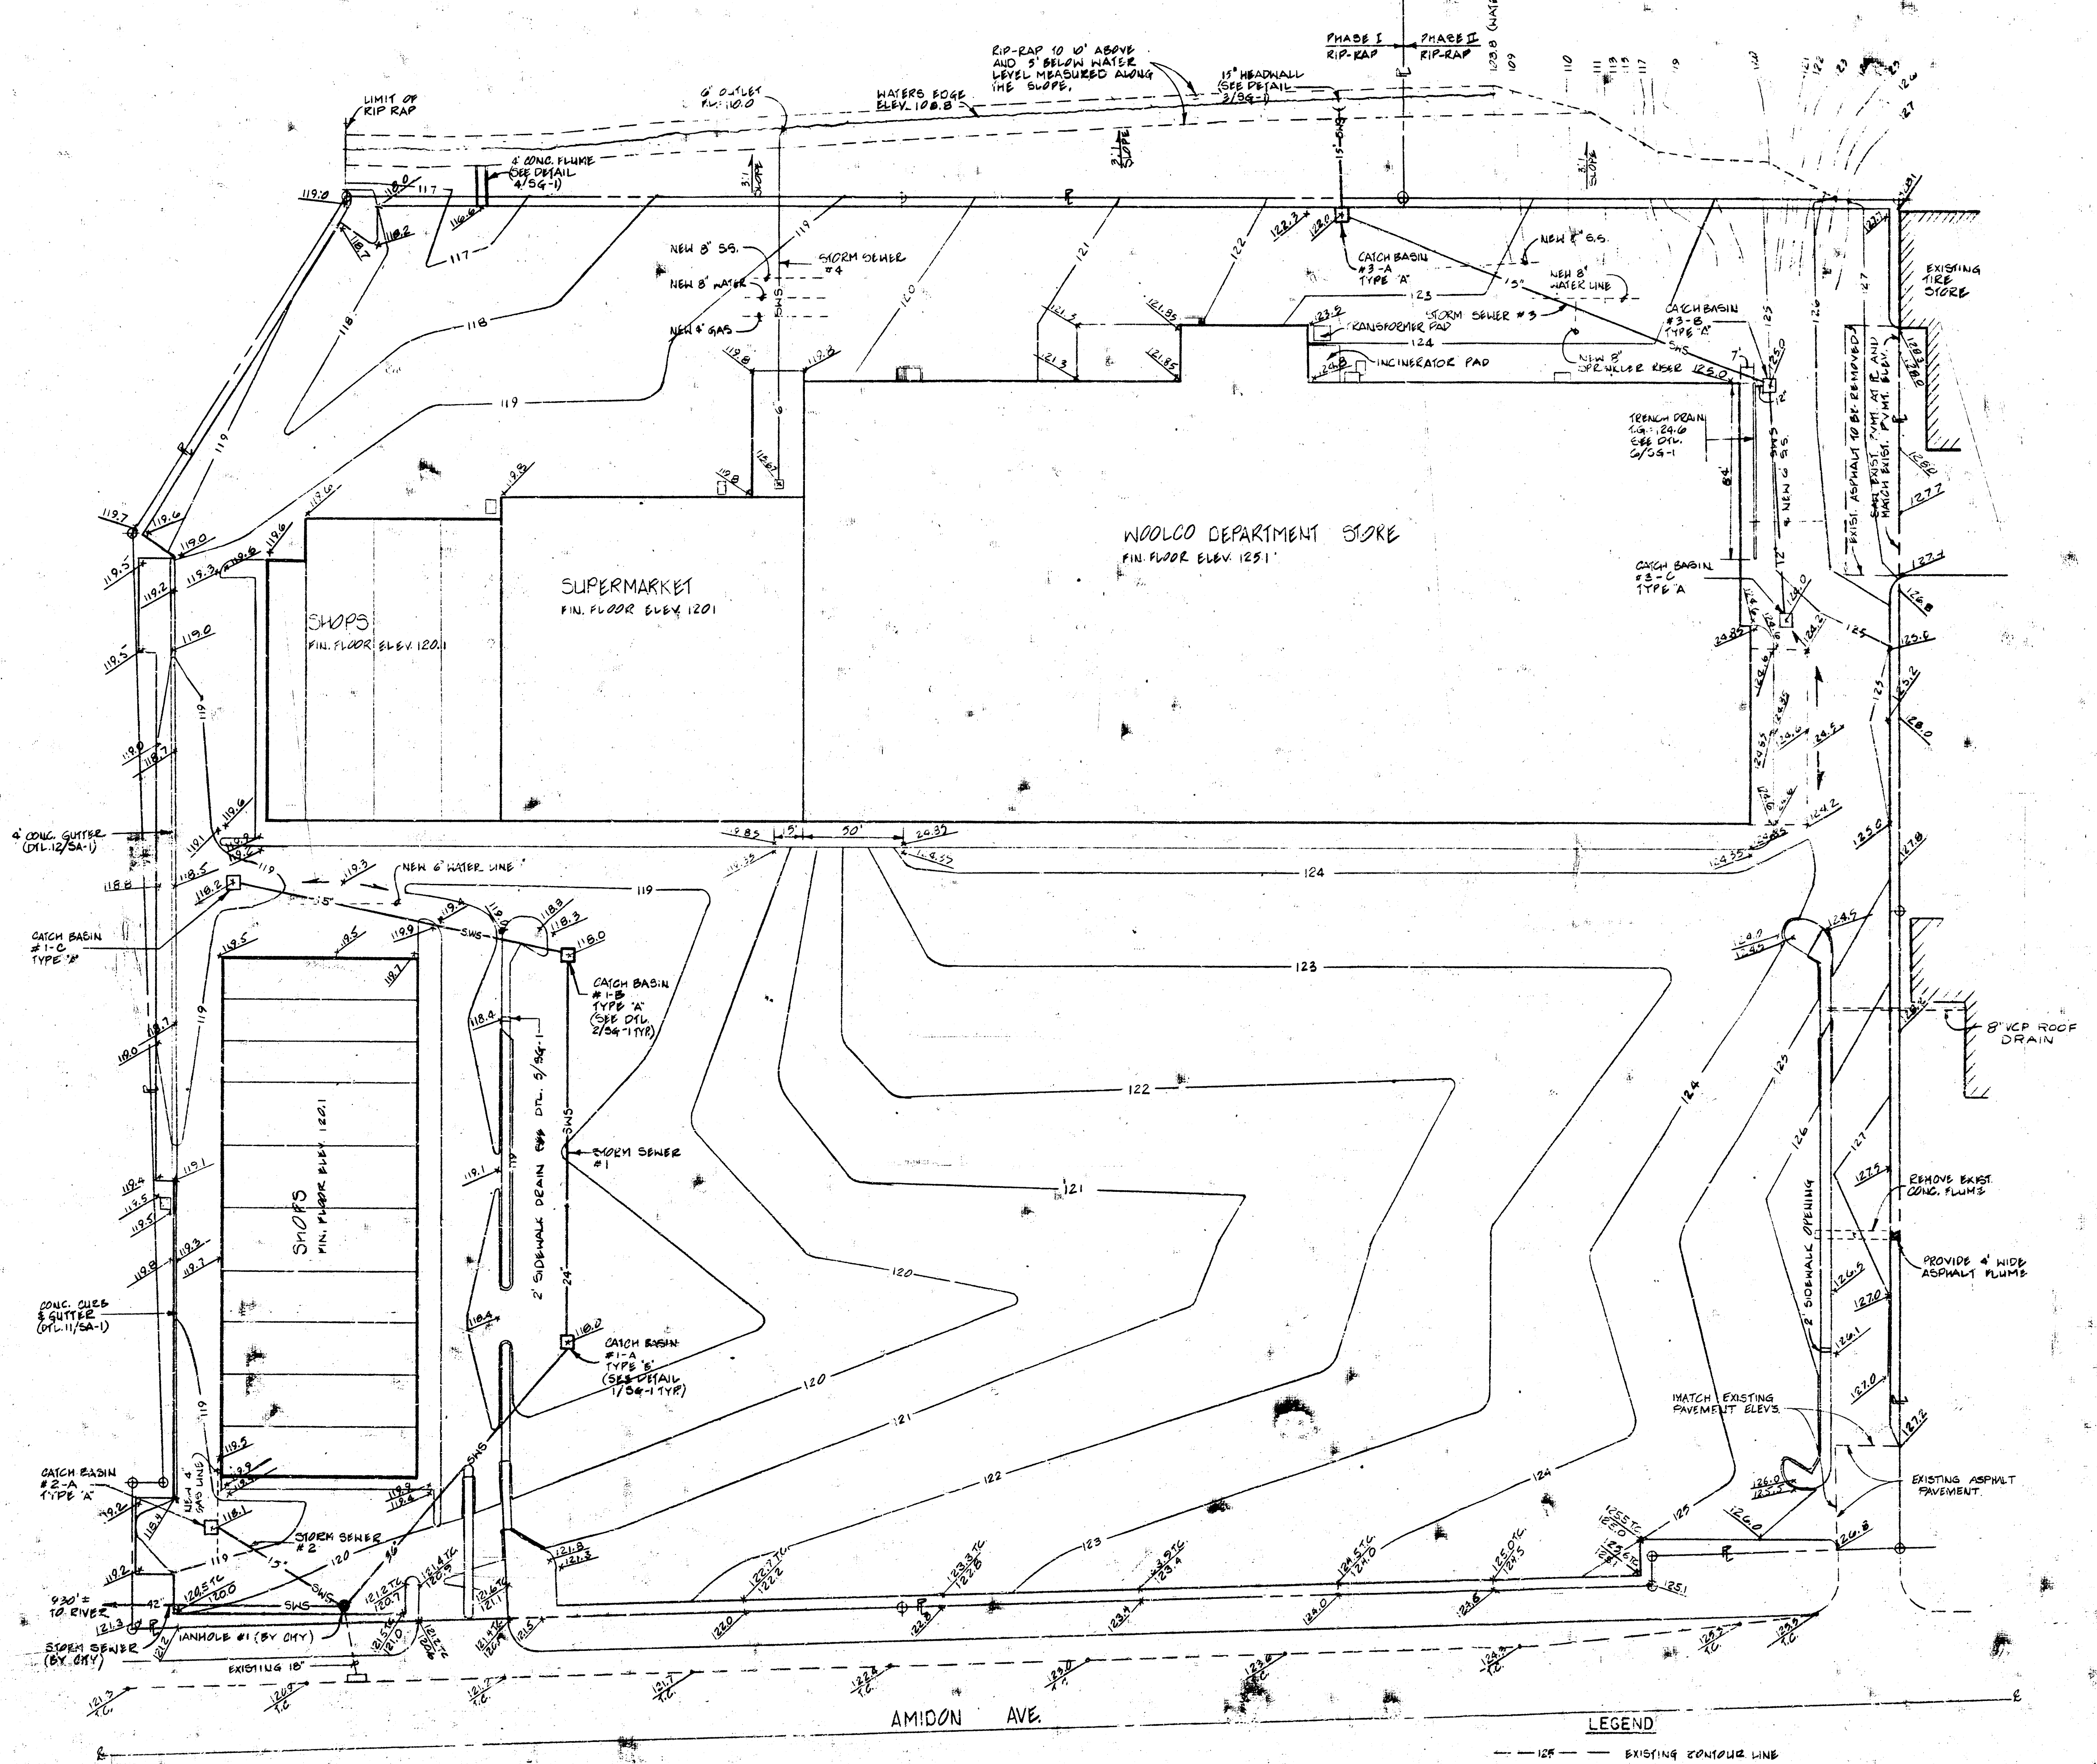


SITE GRADING PLAN

PRINTS ISSUED		
DATE	PURPOSE	NO.
2-10-72	FOR TENDANT INFORMATION	2
3-10-72	FOR CITY APPROVAL	4
3-21-72	FOR CITY APPROVAL	4
4-25-72	FOR CONSTRUCTION	55
5-5-72	FOR CONSTRUCTION	55
5-5-72	FOR CONSTRUCTION	55

FOR CONSTRUCTION: 5-5-72

REVISIONS		
DATE	ITEM	NO.
7-1-72	FOR CONSTRUCTION	55

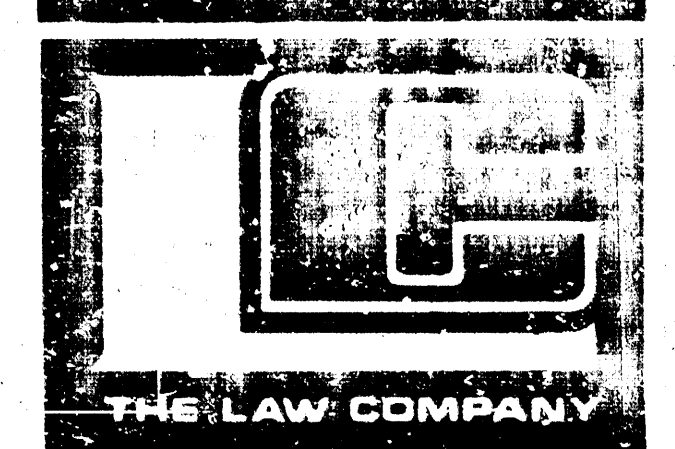


THE LAW COMPANY
315 S. MARKET
WICHITA, KANSAS 67201
PHONE 315-1300

DRAWN	CHECKED
DUTTON	RCP

RELATED DRAWINGS	
SHELL	
DETAILS	
STRUCTURE	
MECHANICAL	
ELECTRICAL	
OTHER	


SEQUENCE NUMBER
OF SHEETS

MARINA LAKES SHOPPING CENTER
WICHITA, KANSAS
PROJECT NUMBER 7201

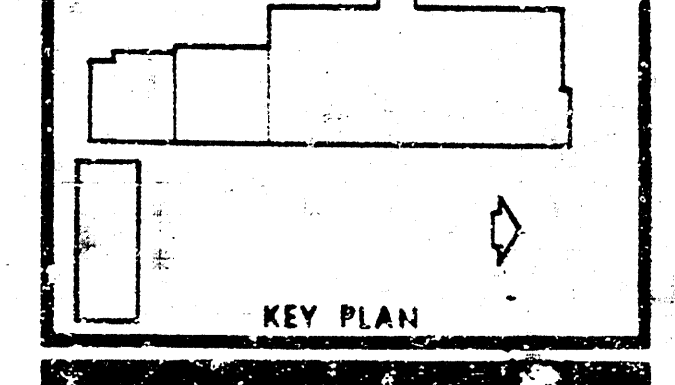

FINANT
SHEET TITLE
SHEET NUMBER

SG-1

 [illegible]

1' 0"

6"

3/4"

6" PIPE
WATER STOP

1" GAS LINE
4" HAIN ON BLDG.

WATER METER
(SEE NOTE # 1)

GUARD POSTS BY GEN. CONTR.

GAS METER (SEE NOTE # 5)

1

2



1. ALL WATER LINES SHOWN, INCLUDING DOMESTIC SERVICES, METER PILES AND LIDS, MISTERS, SPRINKLER FEES AND SHUT-OFF VALVES, FIRE HYDRANTS AND SECTIONAL VALVES, TO BE RELOCATED PER CITY OF NICHITA WATER DEPT. METER PITS FOR 1/2" AND LARGER SERVICES TO BE INSTALLED BY GENERAL CONTRACTOR PER NICHITA WATER DEPT. SPECIFICATIONS.
2. SITE SPRINKLER SUB-CONTRACTOR TO CONSULT TO SHUT-OFF VALVE AND EXTEND TO THE FLANGED OUTLET 6" ABOVE FINISHED FLOOR.
3. GENERAL CONTRACTOR TO PROVIDE ALL 6" GUARD POSTS WHERE INDICATED.
4. ALL GAS-SEWER MANHOLES AND SEWAGE LIFT DIA. TO BE INSTALLED BY SITE MAN. SEWER SUB-CONTR. UNLESS OTHERWISE SHOWN.
5. SITE GAS SUB-CONTRACTOR TO EXTEND SERVICE INCLUDING RISER AND SHUT-OFF VALVE FOR EACH METER WITHIN 10' OF GAS SUB-CONTRACTOR TO COORDINATE WITH GAS COMPANY. GAS METERS AND REGULATORS TO BE PROVIDED AND INSTALLED BY GAS SERVICE CO.
6. GENERAL CONTRACTOR TO PROVIDE GAS METER PADS FOR 2' x 4' METERS AND 2' METERS AT ALL GAS METERS.
7. COORDINATE WATER SANITARY SEWER, AND GAS USE ELEV. HIGH TO LOW BENCHMARK SHOWN ON SHEET SU-2.
8. SITE SPRINKLER SUB-CONTRACTOR TO VERIFY RISER LOCATION PRIOR TO INSTALLATION.

SPECIAL NOTE

WATER AND GAS LINE ELEVATIONS TO BE COORDINATED
WITH SANITARY AND STORM SEWER ELEVATIONS. SEE
SHEETS SG-1 AND SG-2.

LEGEND

AS BUILT MEASURED
BY KRINGLER 13 NOV 72

3 YFNAN

SITE UTILITY FU

FOR CONSTRUCTION

THE LAW COMPANY

CALVIN KINGDOM BORER PA.

ARCHITECTS & ENGINEERS

213 S. MAR
WILMINGTON, DE
PHONE: 278-0888

DRAWN		CHECKED	
DATE		BY	
RELATED DRAWINGS			
SHELL			
DETAILS			
STRUCTURE			
MECHANICAL			
ELECTRICAL			
OTHER			
SEQUENCE NUMBER			
OF			

**MARINA LAKE
SHOPPING CENT**

WICHITA, KANS.

PROJECT NUMBER 720

1	2	
---	---	---	---	---	---	---	---	---	----	----	-----	-----	

[illegible]

10/10/2010

[illegible]

100

KEY PLAN

2

...the ...

1999, 2000, 2001,26

1
 2
100

SITE UTILITY FL

