

# PIATT AVE. MINI PARK

PLANS FOR


STORM DRAIN


APRIL 1973

BOARD OF PARK COMMISSIONERS

CITY OF WICHITA, KANSAS


APPROVED  
*[Signature]*  
DIRECTOR  
PARK BOARD ENGINEER

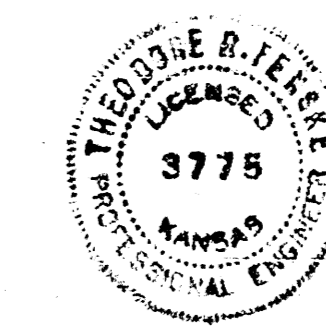

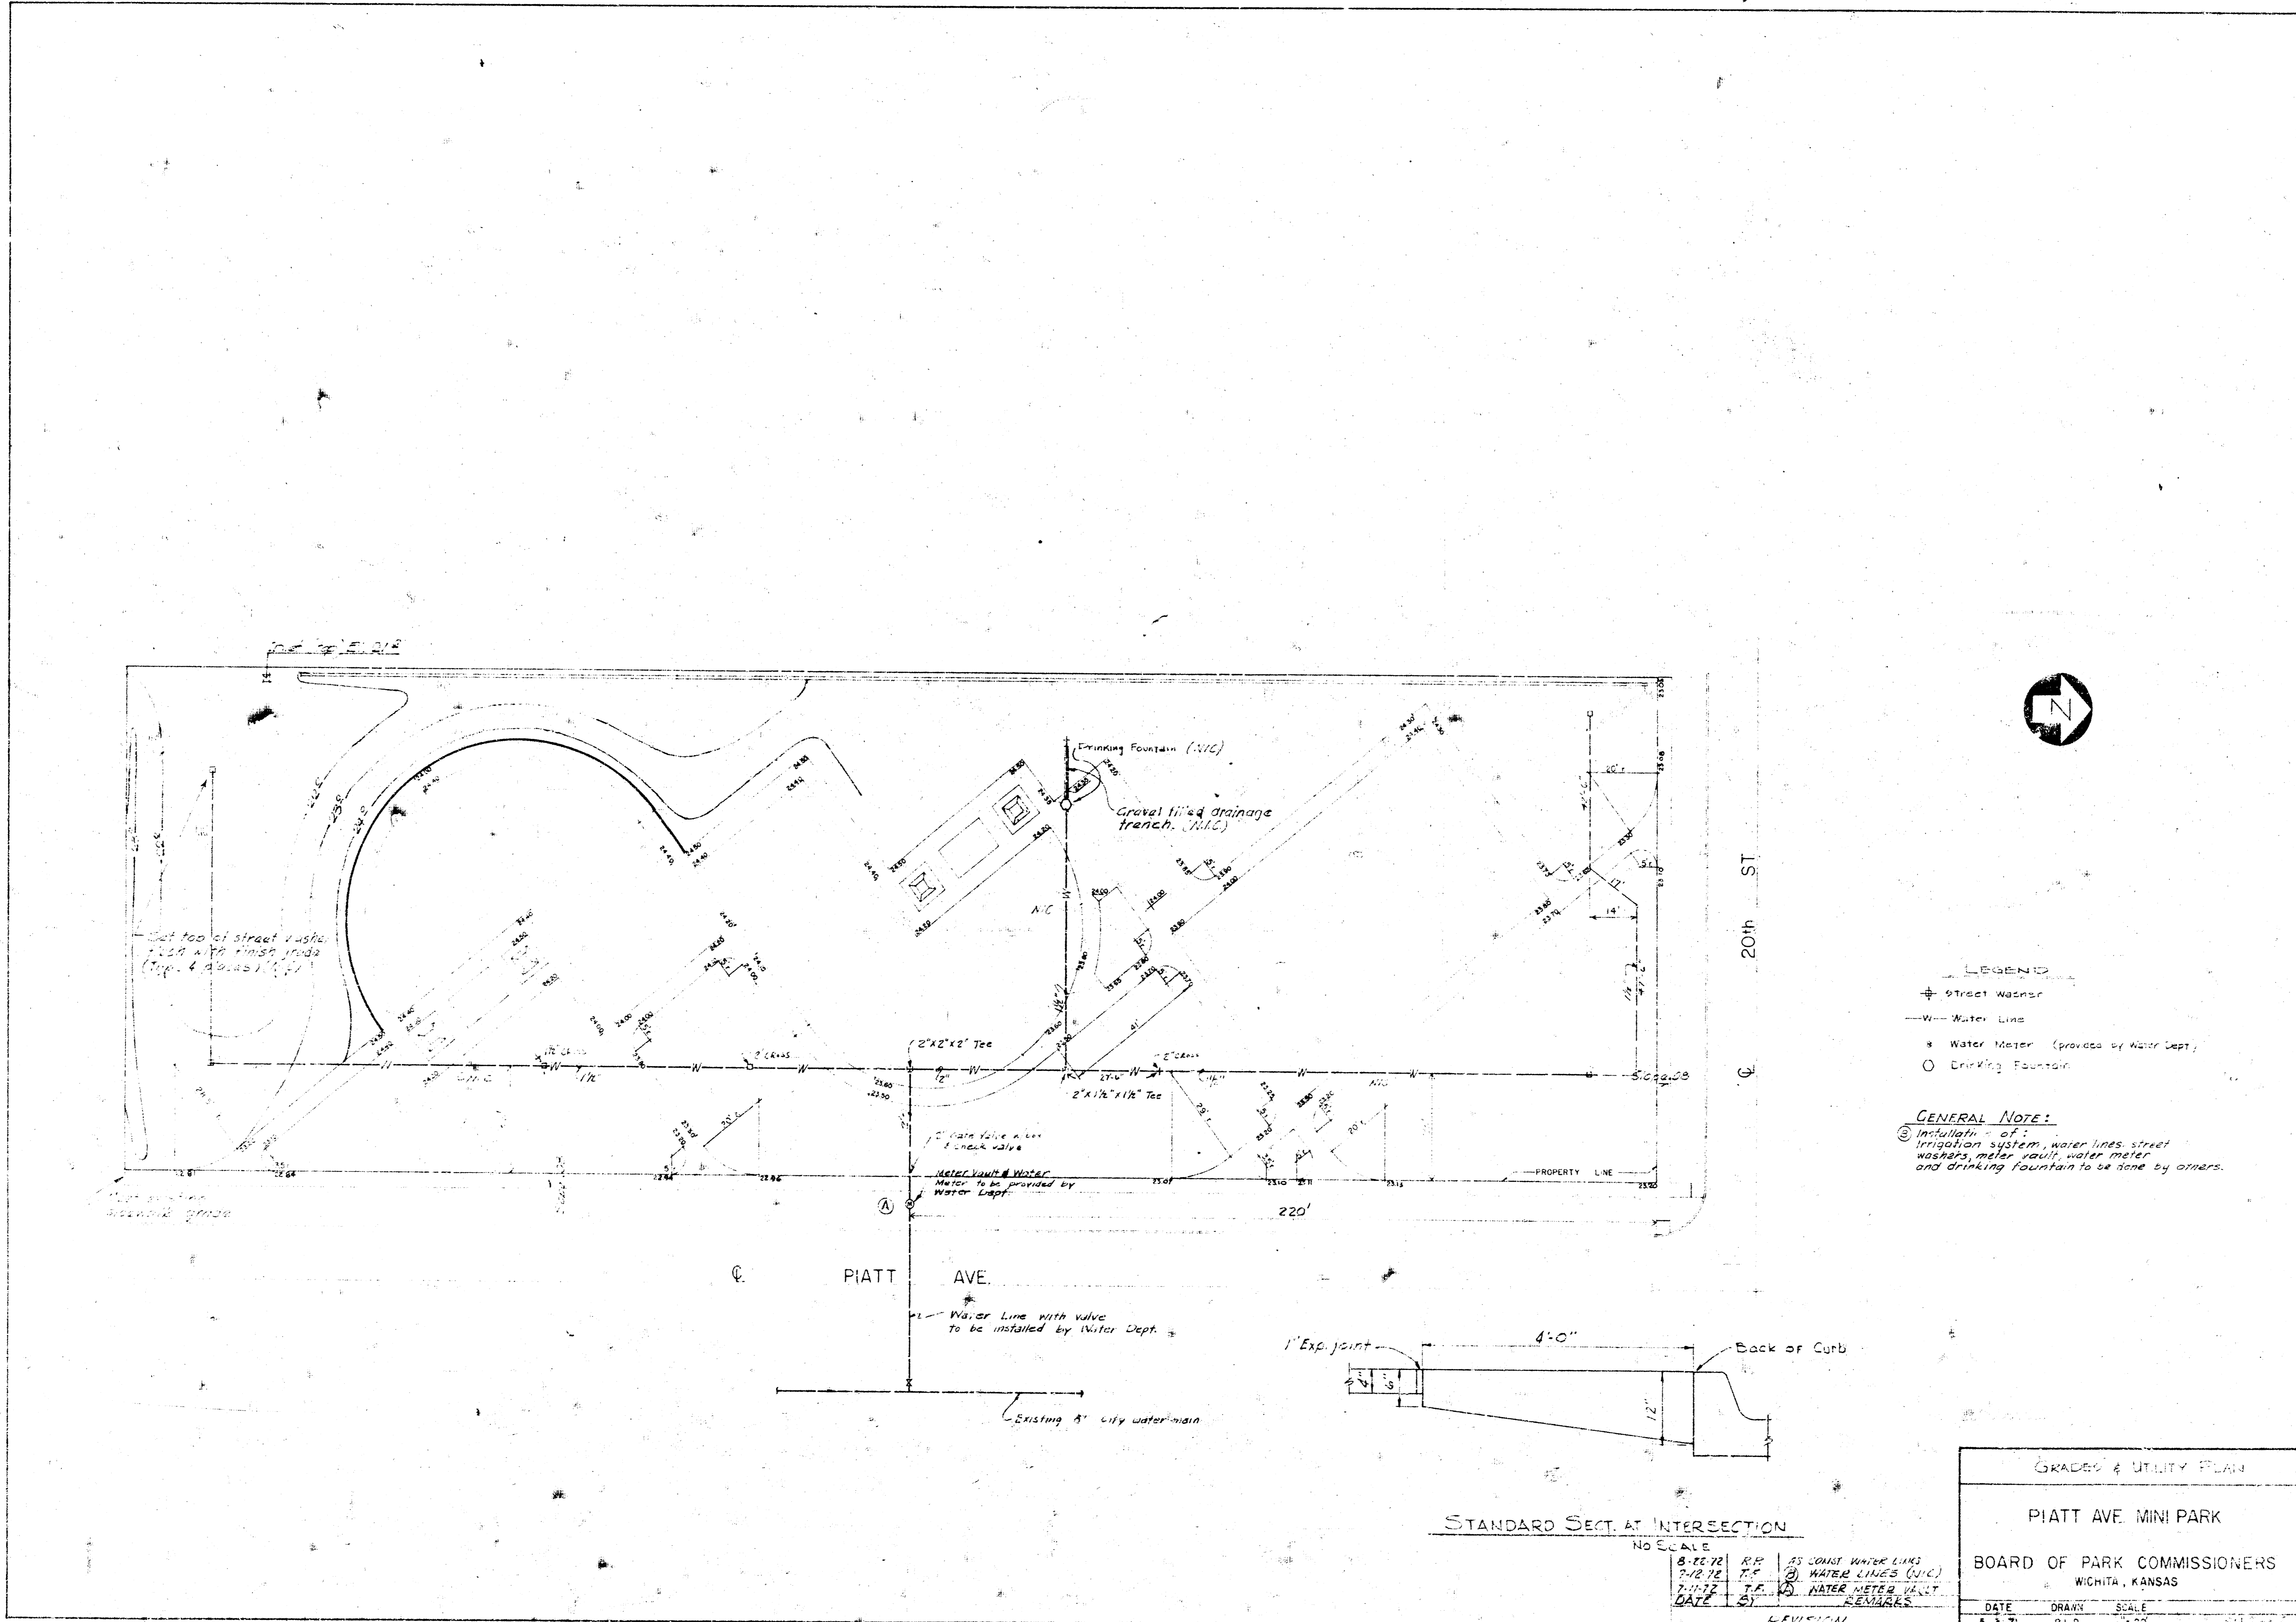

- LEGEND**
- ⊕ Street Washer
  - Water Line
  - \* Water Meter (provided by Water Dept.)
  - Drinking Fountain

**GENERAL NOTE:**  
 (1) Installation of: Irrigation system, water lines, street washers, water valves, water meter, and drinking fountain to be done by others.

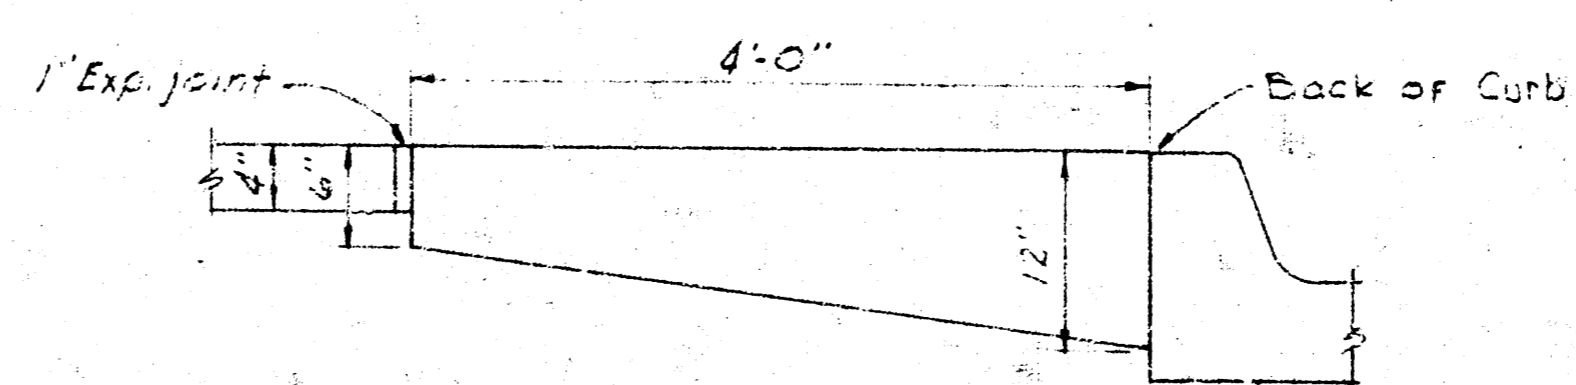


STANDARD SECT. AT INTERSECTION  
 NO SCALE


8-22-72	R.P.	AS CONST WATER LINES
9-12-72	R.P.	WATER LINES (N/C)
10-12-72	R.P.	WATER METER (N/C)
DATE	BY	REVISION

GRADE & UTILITY PLAN		
PIATT AVE. MINI PARK		
BOARD OF PARK COMMISSIONERS WICHITA, KANSAS		
DATE	DRAWN	SCALE
9-3-72	REL	1"=20'

PLAN	DATE	BY	CHKD.
PROJECT	NO.	DATE	BY
NO.	DATE	BY	CHKD.

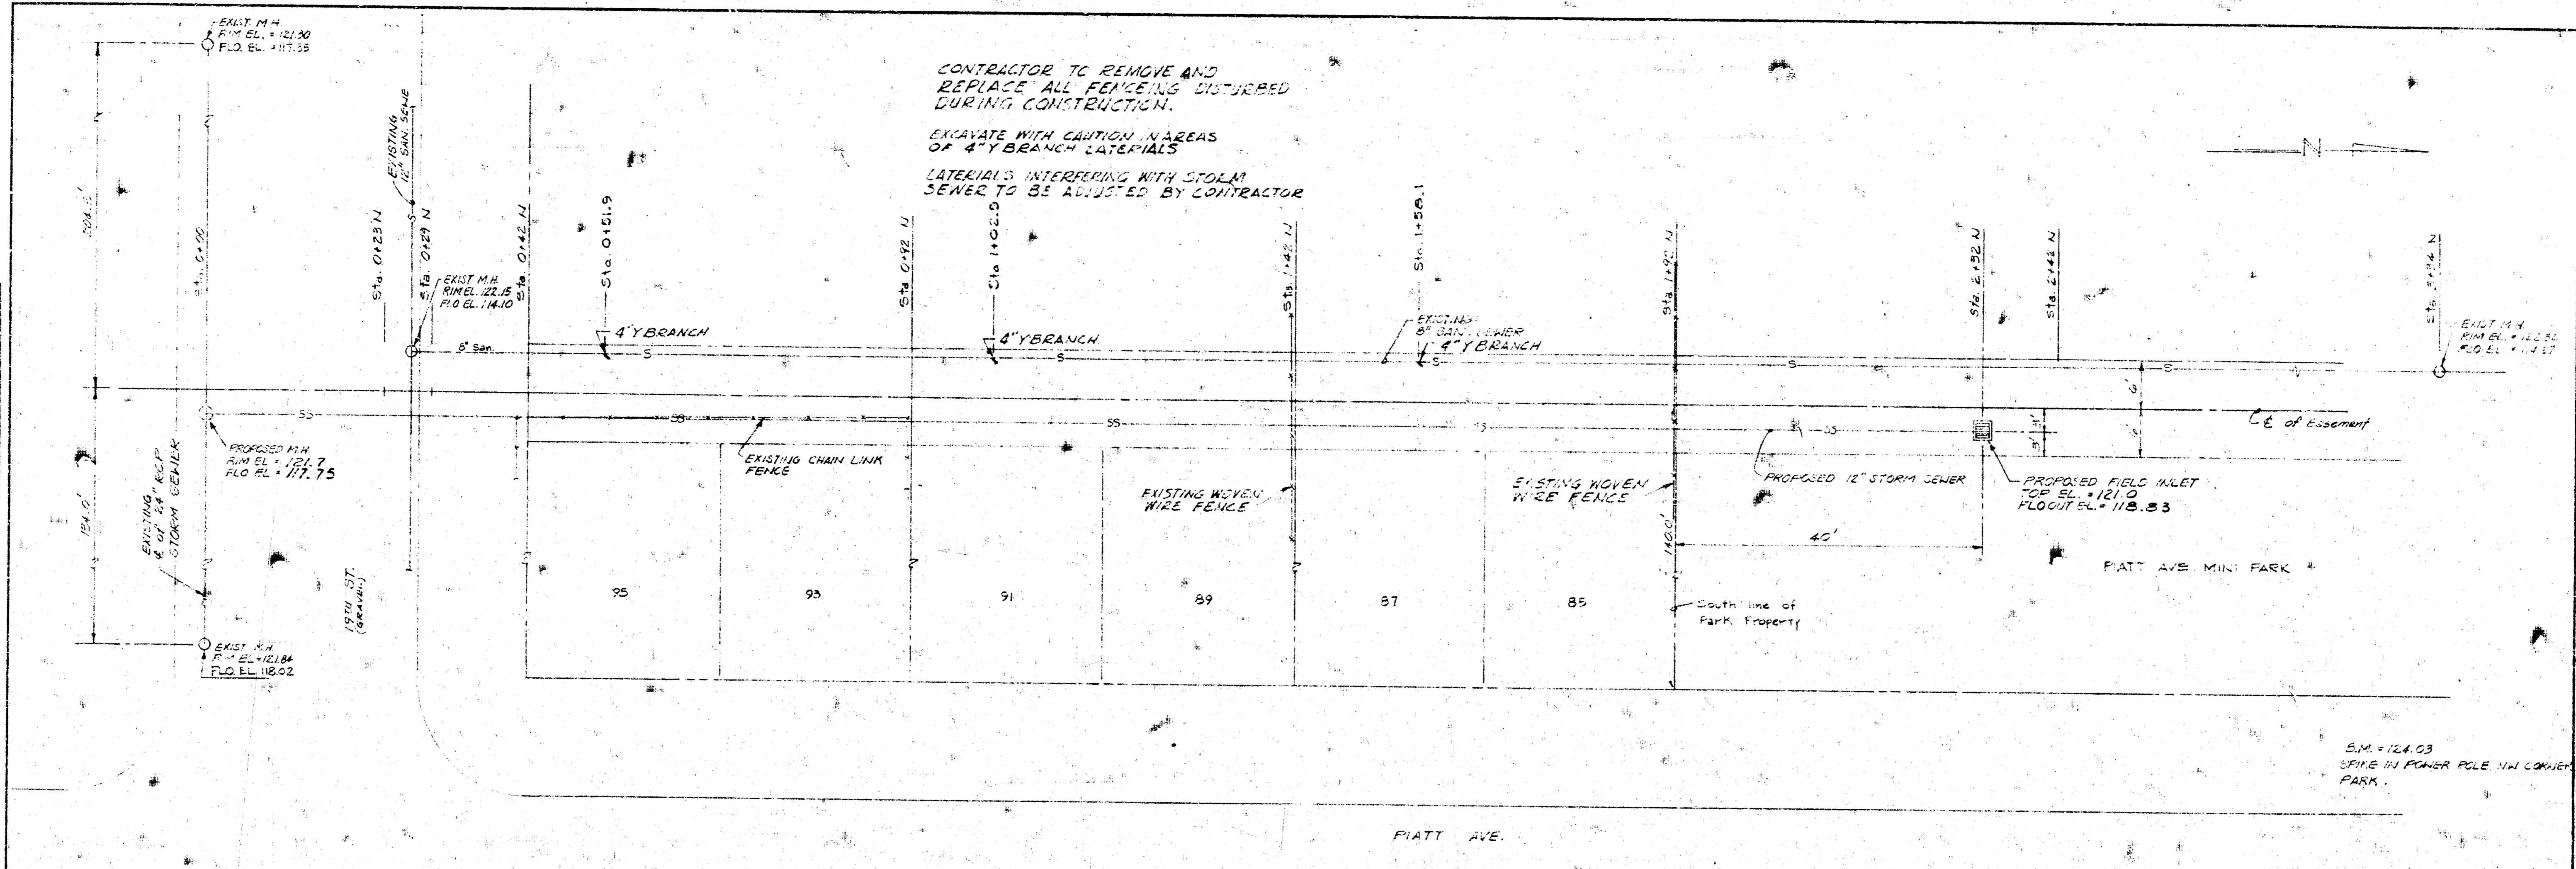

PROFILE	DATE	BY	CHKD.
PROJECT	NO.	DATE	BY
NO.	DATE	BY	CHKD.

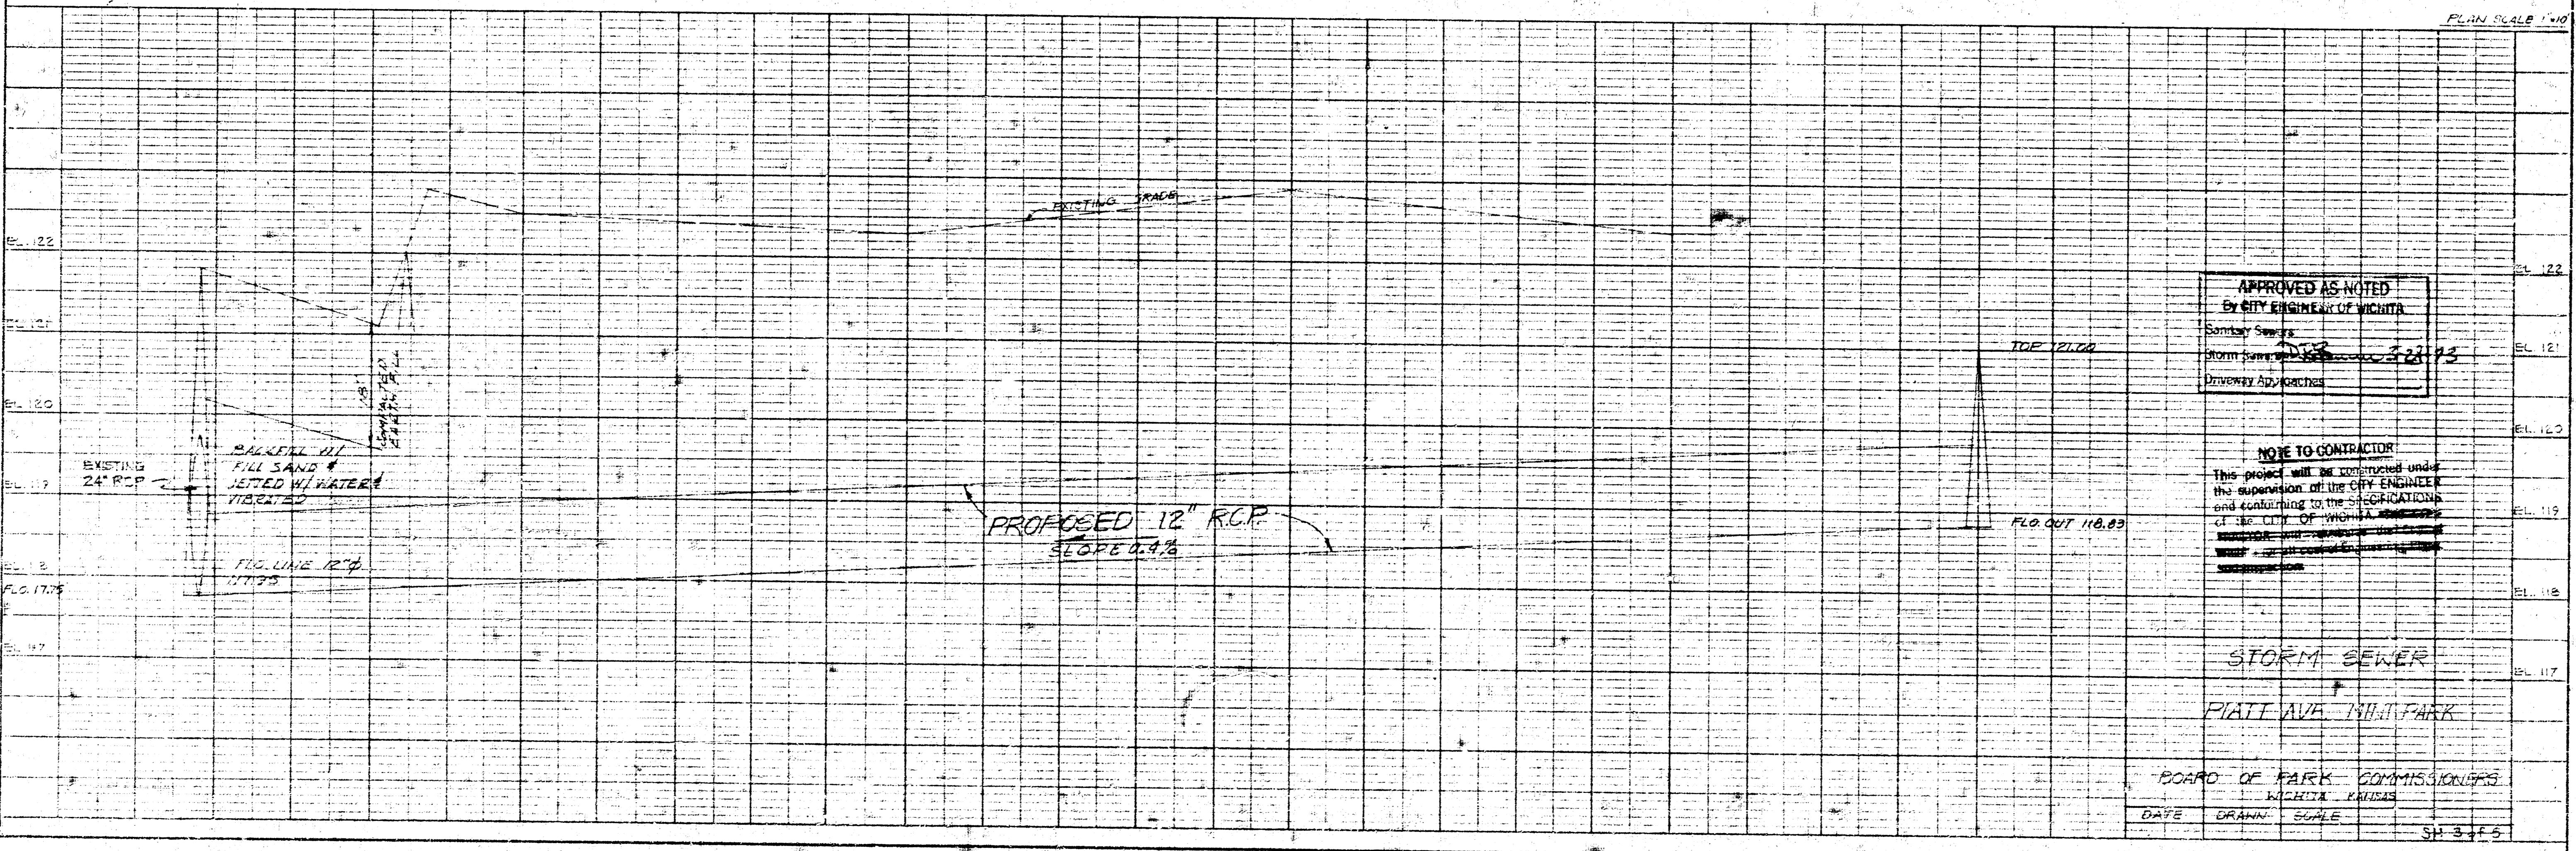


APPROVED AS NOTED  
 By CITY ENGINEER OF WICHITA  
 Stanley Swartz  
 Storm Sewer Engineer  
 Dennyway Architects


NOTE TO CONTRACTOR  
 This project will be constructed under  
 the supervision of the CITY ENGINEER  
 and conforming to the SPECIFICATIONS  
 of the CITY OF WICHITA.

STORM SEWER  
 PLATT AVE MINI PARK


BOARD OF PARK COMMISSIONERS  
 WICHITA, KANSAS  
 DATE DRAWN SCALE 5/13/85

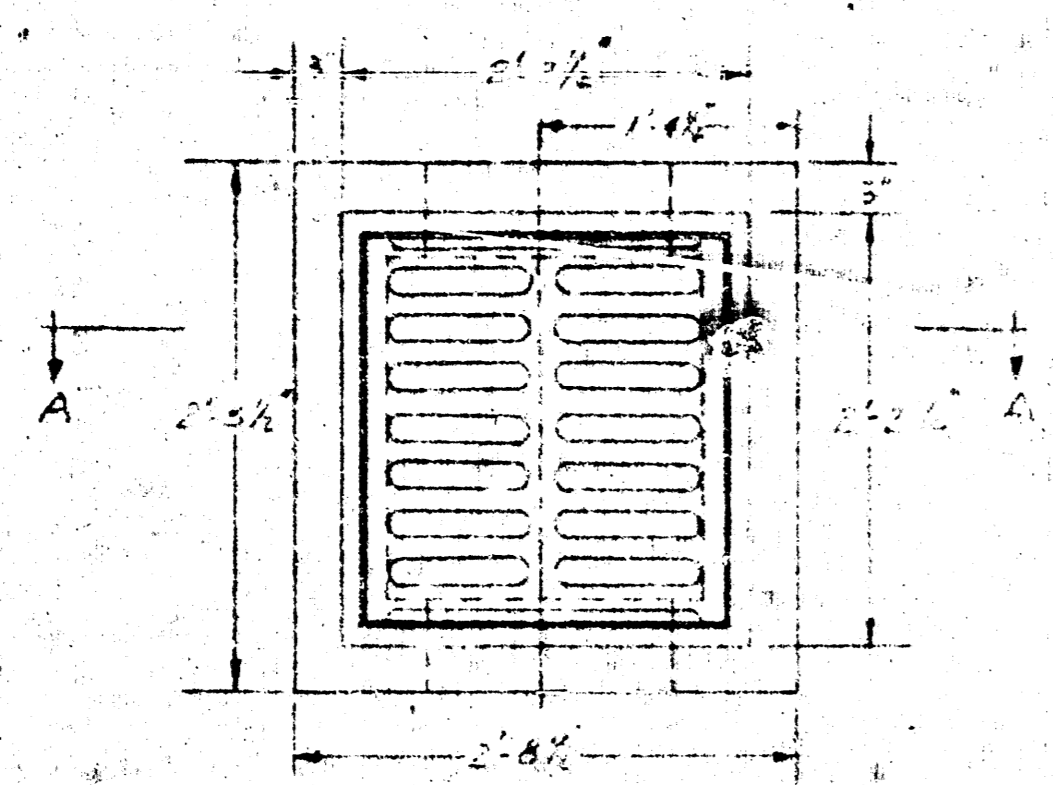


PLAN VIEW  
Scale 1" = 1'-0"

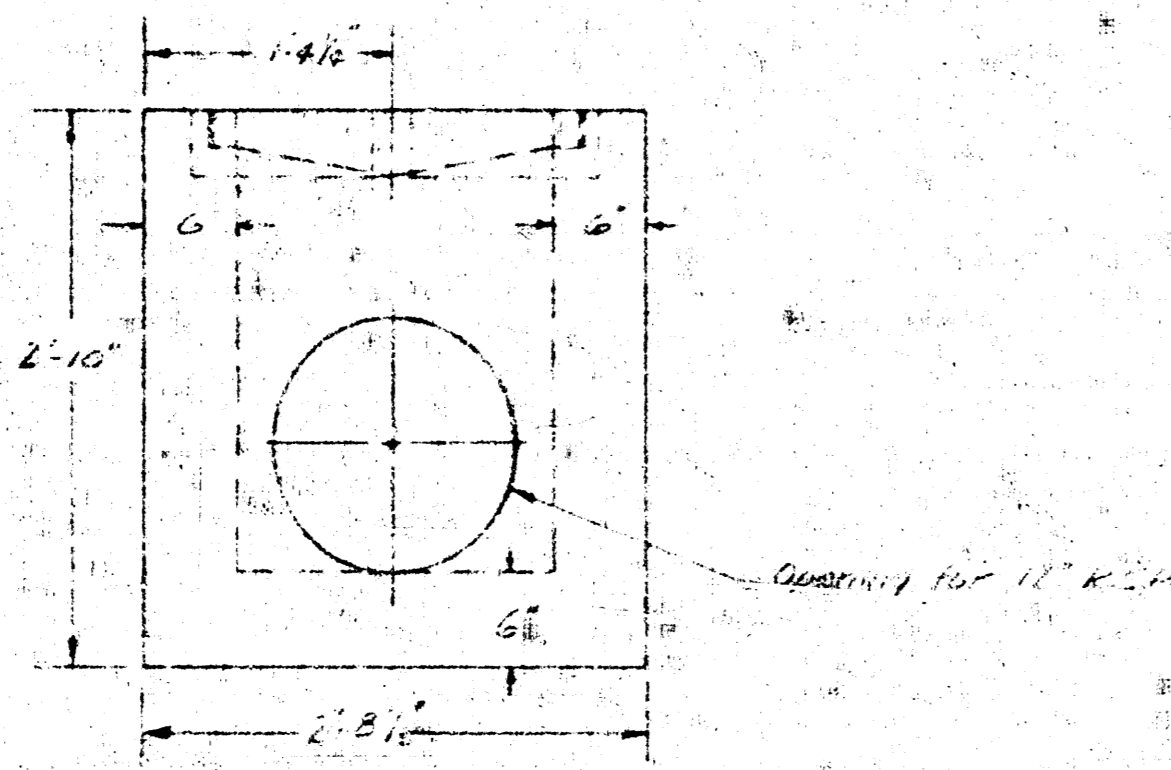

SIDE VIEW  
Scale 1" = 1'-0"

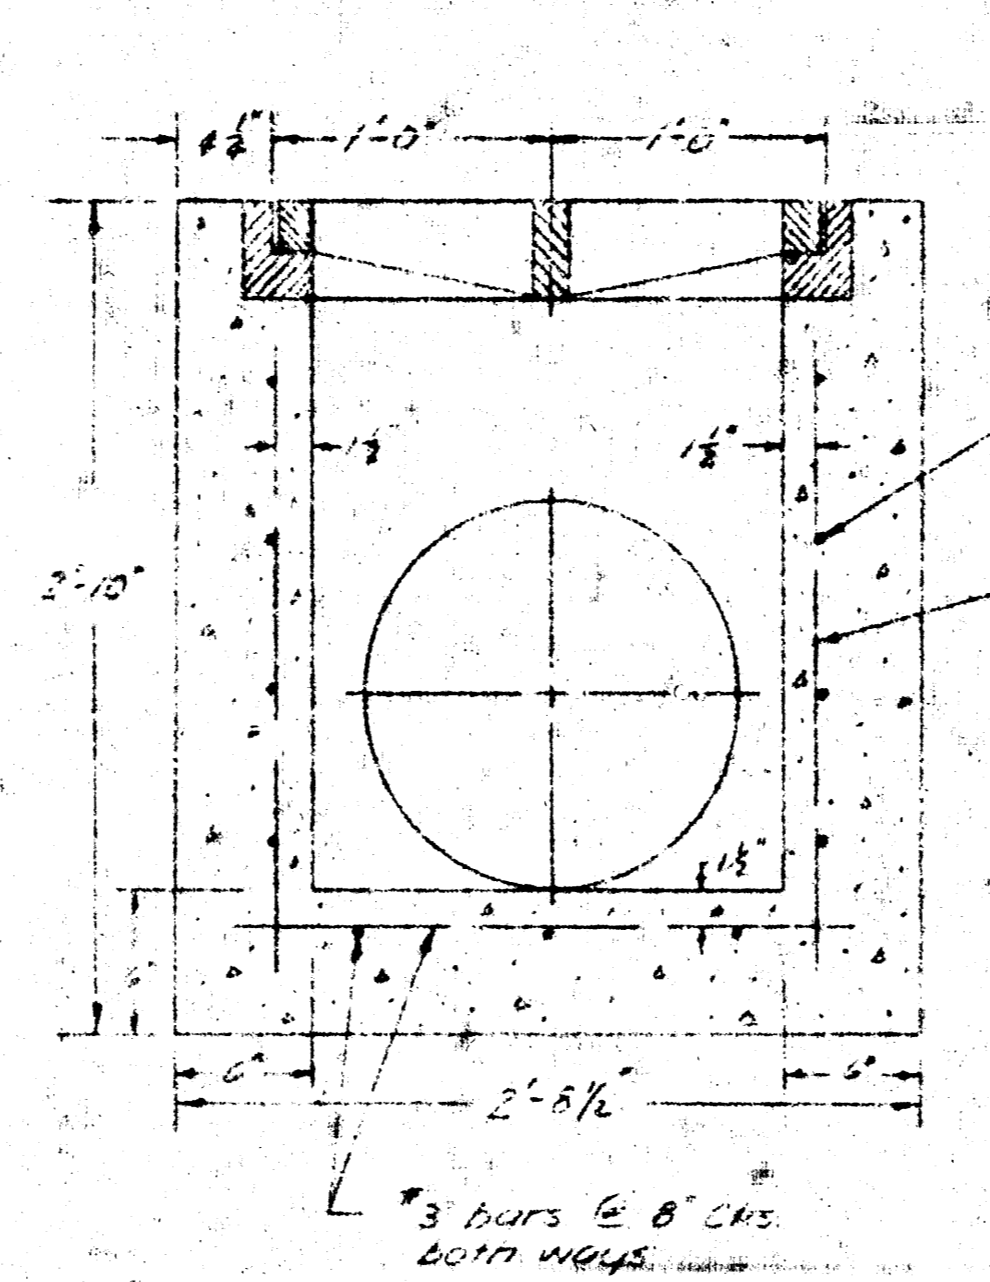

SECTION A-A  
Scale 1/8" = 1'-0"

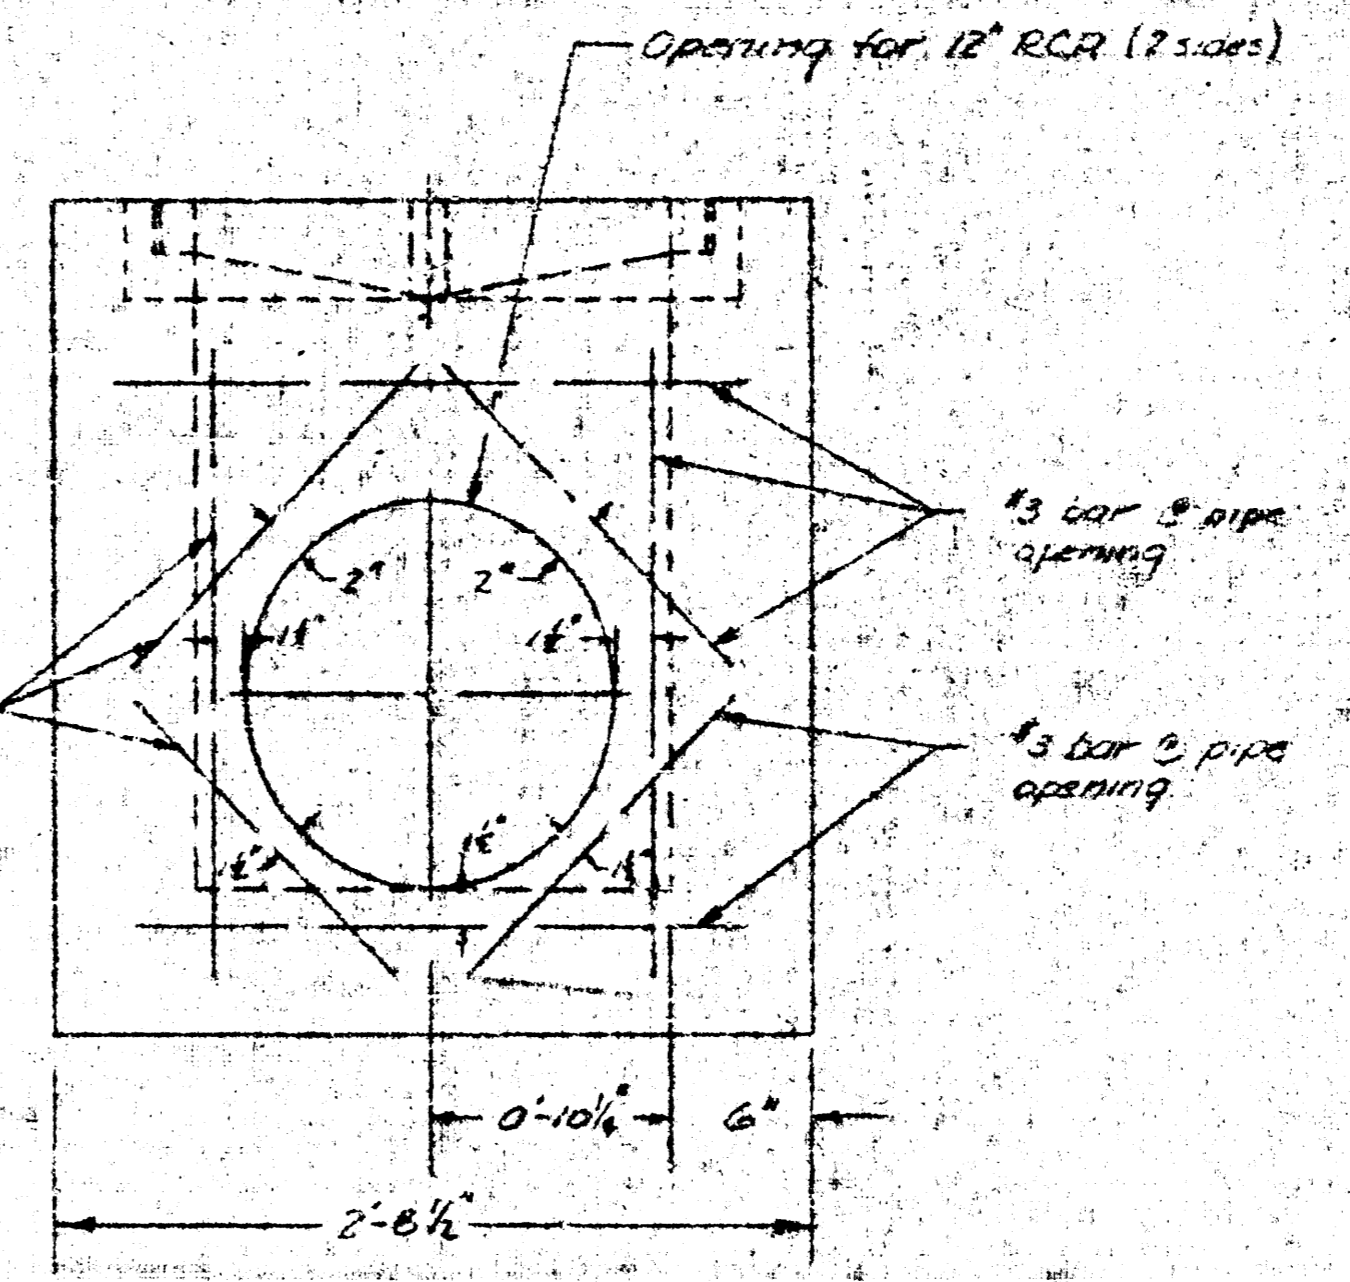


WALL SECTION AT  
PIPE OPENING  
Scale 1/8" = 1'-0"


NOTE: Chamfer all exposed edges with a 1/4" bevel or radius.  
All walls and floor 6" concrete.  
Cast iron grate and frame to be part 1, 2, 1000.

APPROVED AS NOTED  
By CITY ENGINEER OF WICHITA  
Sanitary Sewers  
Storm Sewers  
Drainage Approaches

FIELD TILE			
FIATT AVE. MINI PARK			
COMB. OF WATER TOWN ENGINEERS WICHITA, KANSAS			
DATE	DRAWN	SCALE	SHEET
6-23-75	W. J. ...	As Shown	Sheet 4 of 5

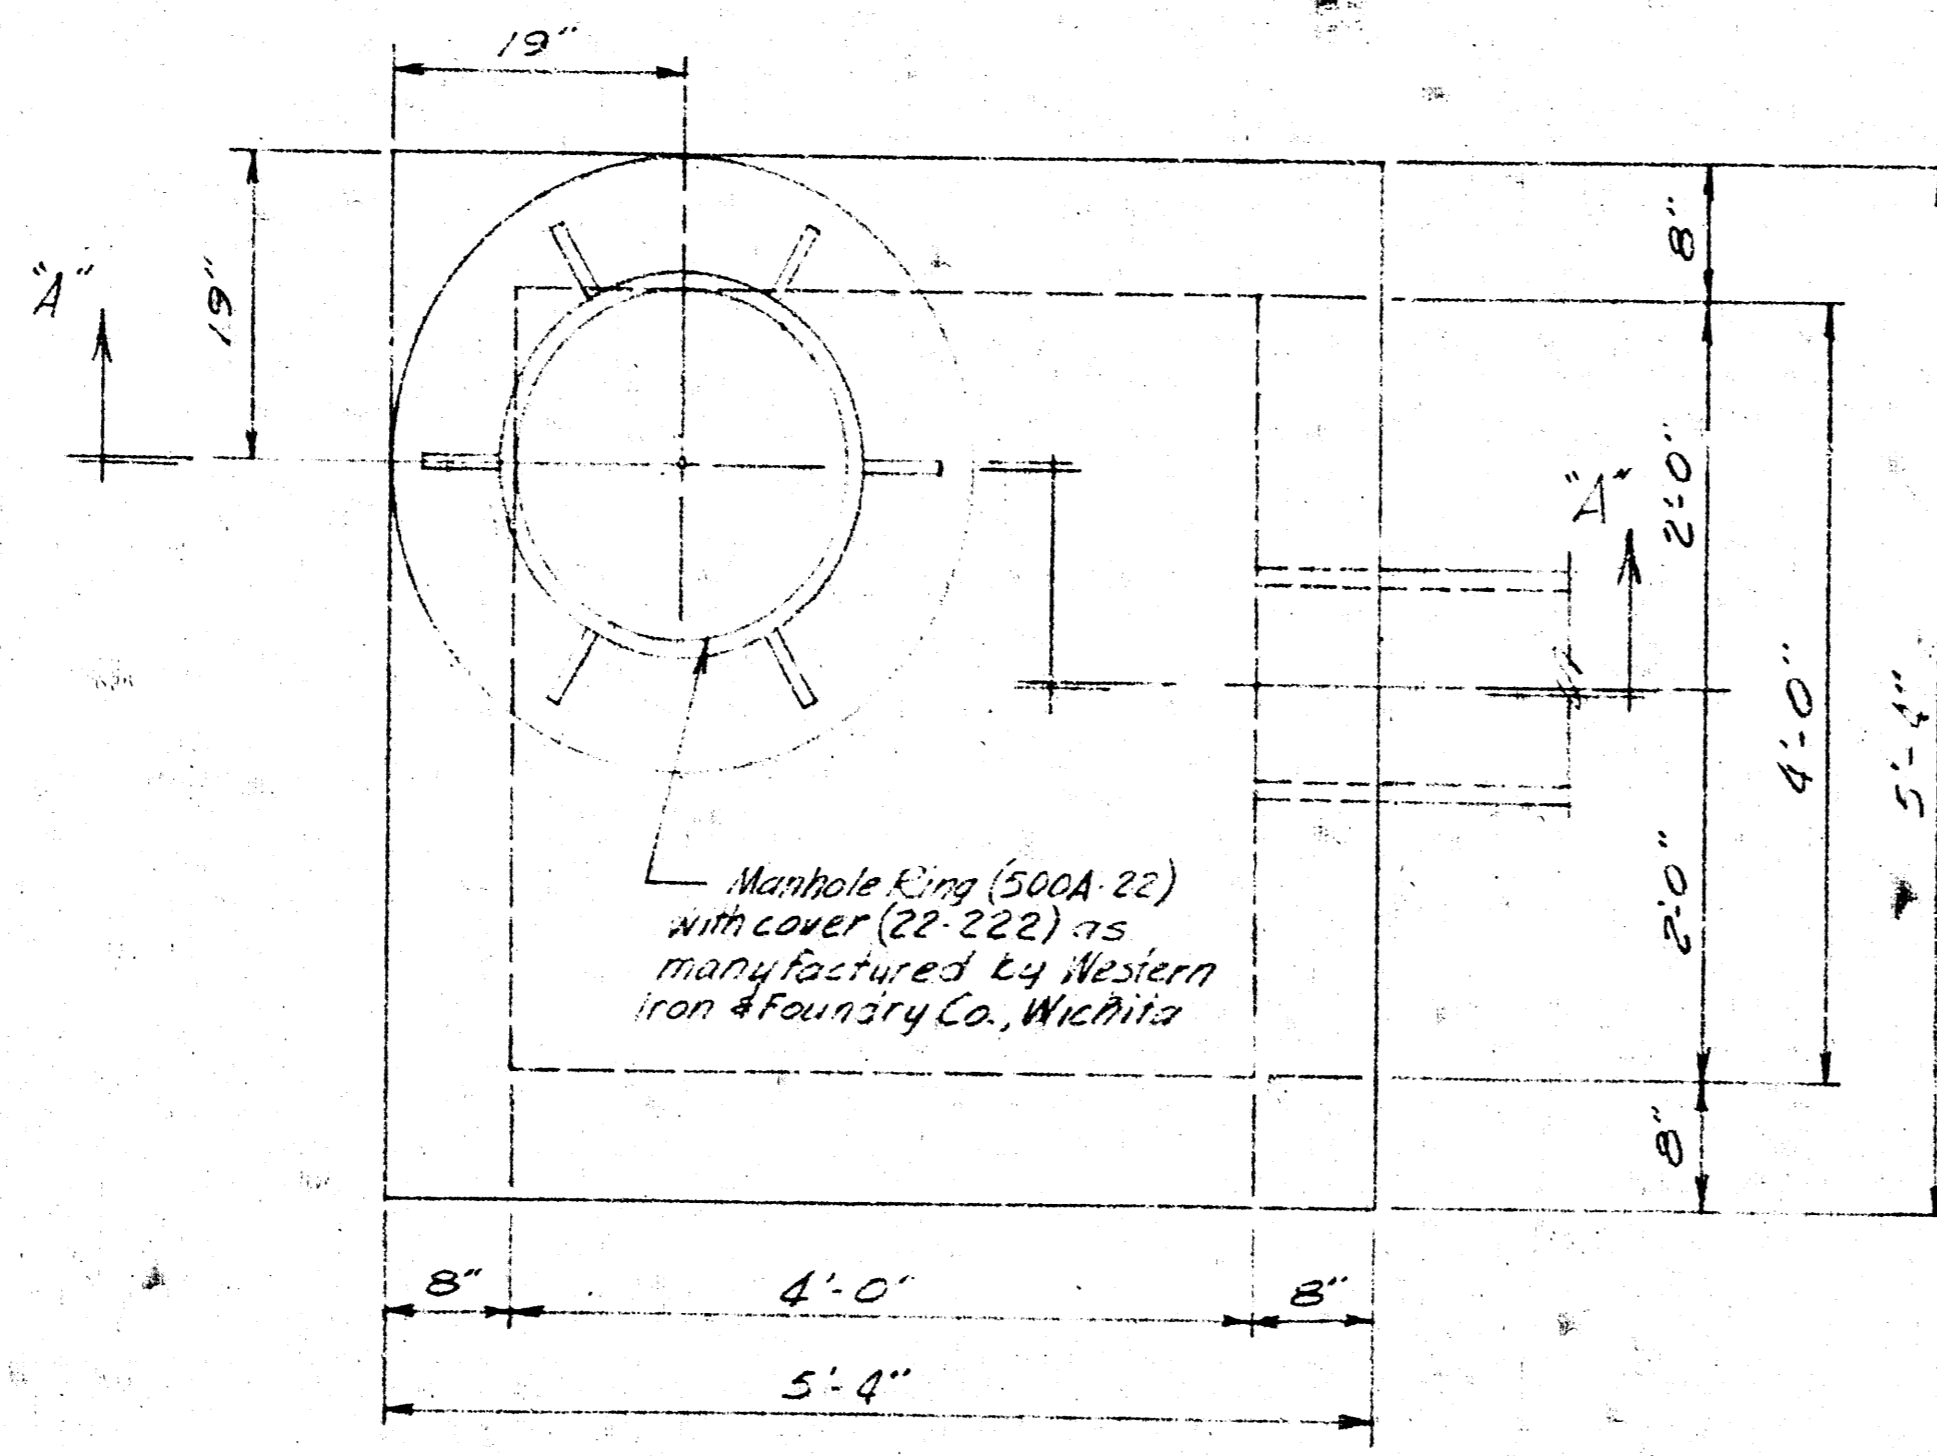


PLAN VIEW  
Scale 1"=1'-0"

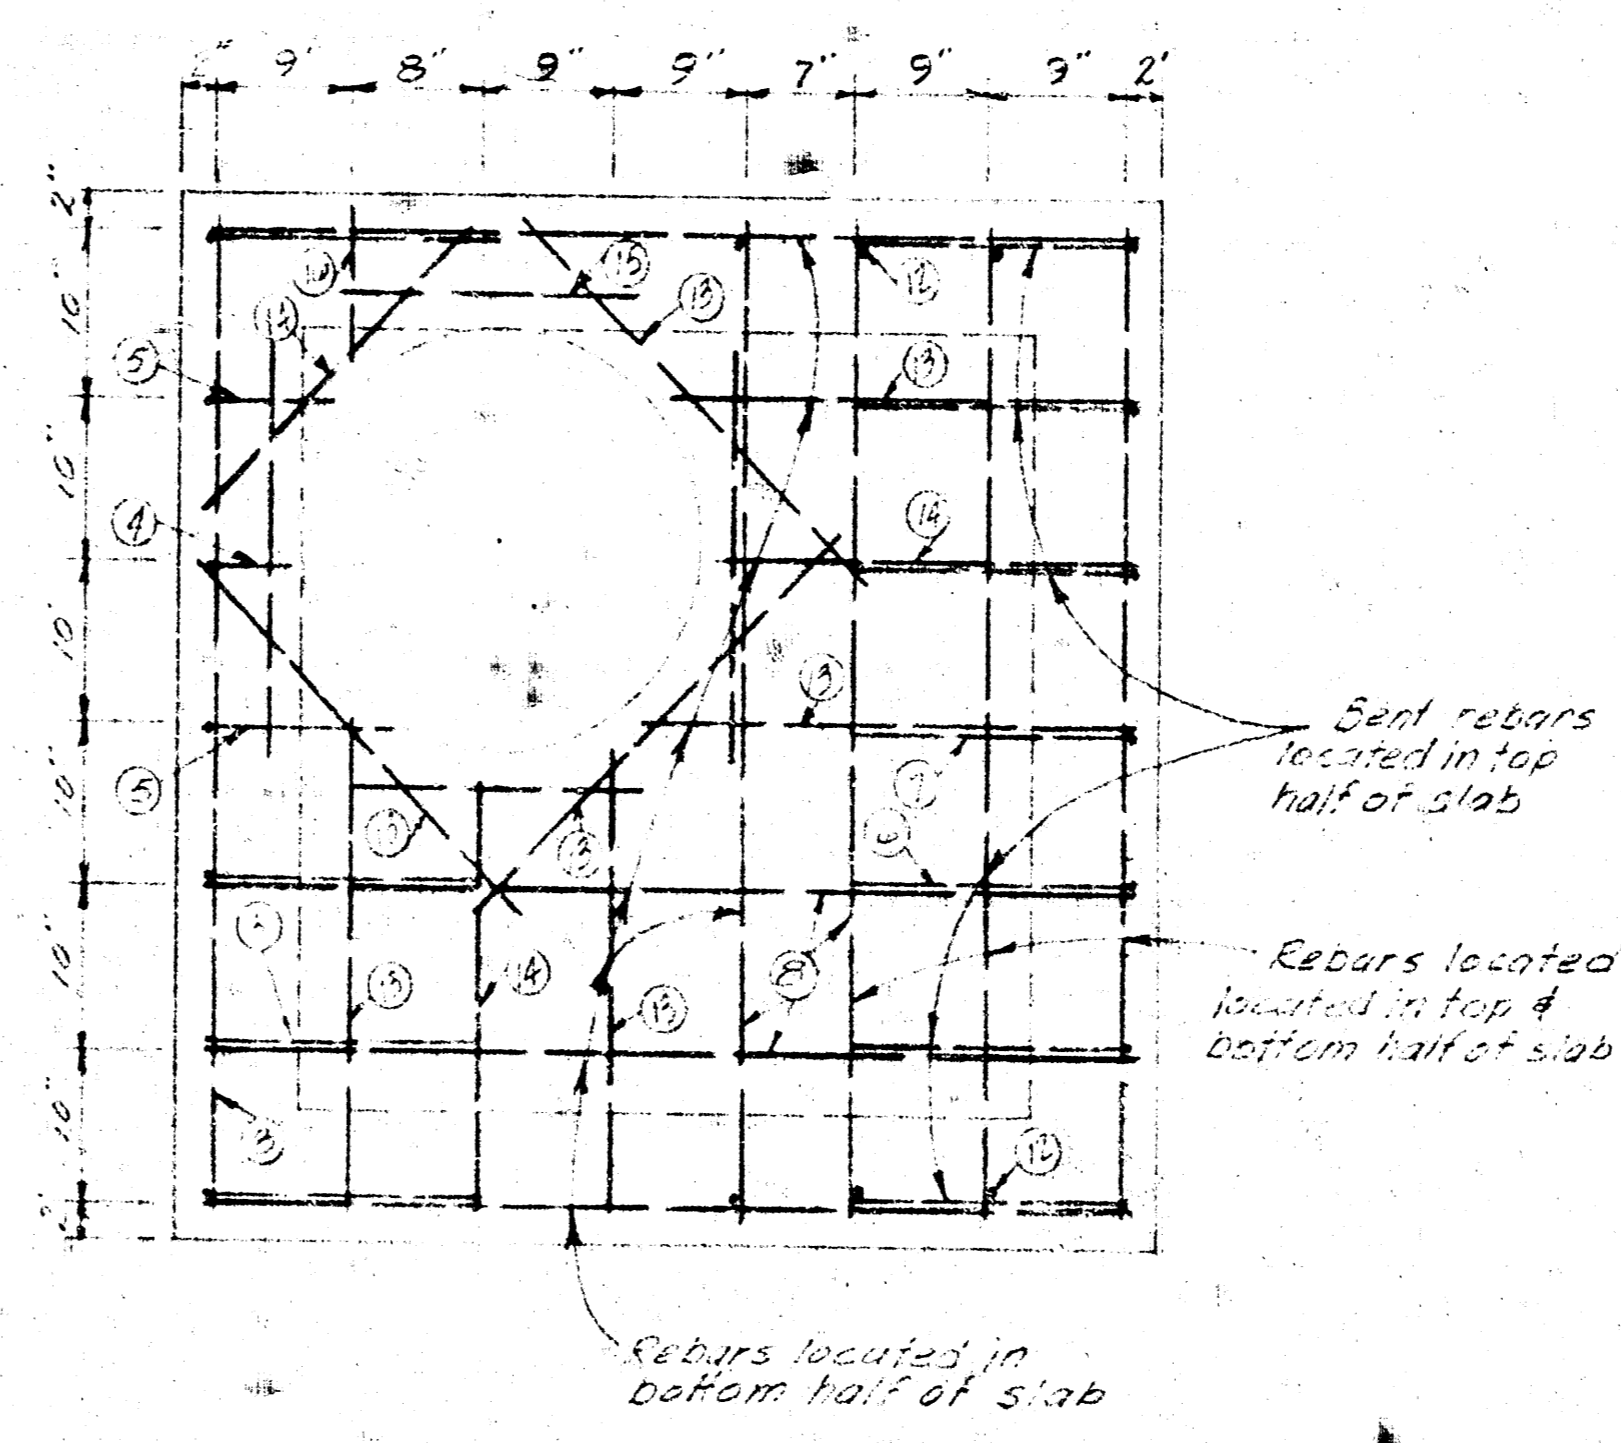


TOP SLAB


No.	SIZE	QUANTITY	SHAPE	LOCATION
1	#4	6	2'-0" x 1'-0"	Bottom Slab
2	#4	1	2'-0" x 1'-0"	Bottom Slab
3	#6	4	1'-0" x 1'-0"	Lt. wall & top slab
4	#6	2	1'-0" x 1'-0"	Lt. wall & top slab
5	#4	1	1'-0" x 1'-0"	Lt. wall & top slab
6	#4	1	1'-0" x 1'-0"	Rt. wall & top slab
7	#4	1	1'-0" x 1'-0"	Rt. wall & top slab
8	#4	23	Straight 5'-2"	(5) Bottom (5) Left wall (9) Top slab (4) Right wall
9	#4	6	Straight 1'-9"	Right wall
10	#4	2	Straight 2'-2"	2 End walls
11	#4	2	Straight 1'-6"	2 End walls
12	#4	6	Straight 3'-2"	2 End walls
13	#4	7	Straight 2'-6"	Top slab
14	#4	3	Straight 2'-6"	Top slab
15	#4	4	Straight 1'-6"	Top slab
16	#4	1	Straight 9"	Top slab

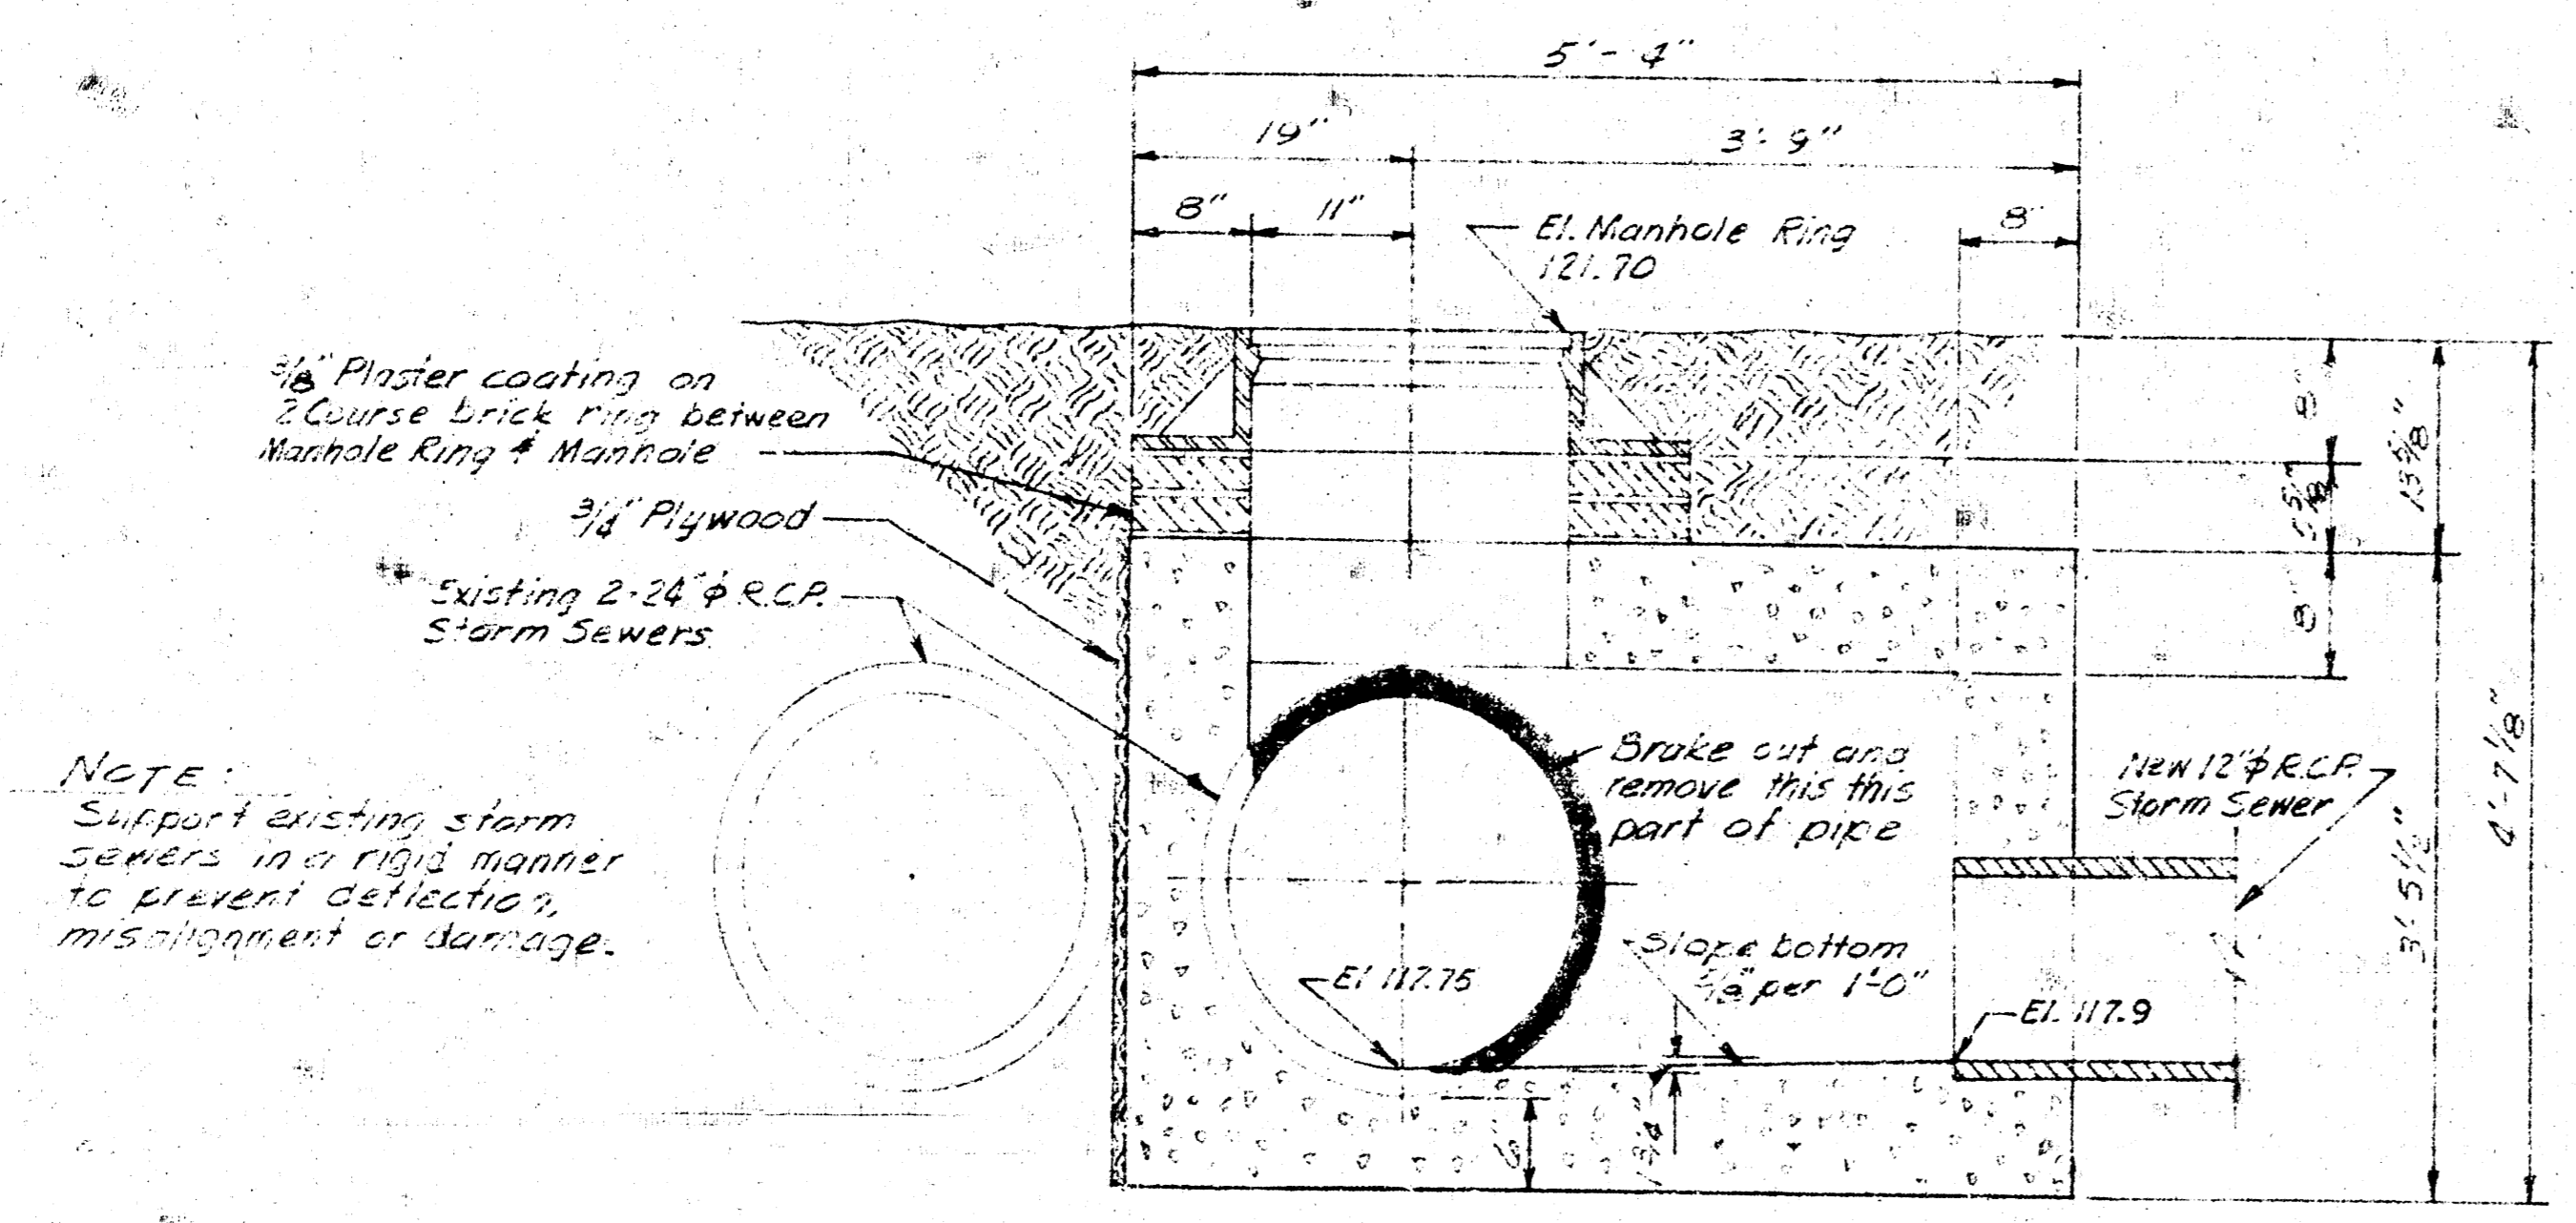

SECTION A-A  
Scale 1"=1'-0"

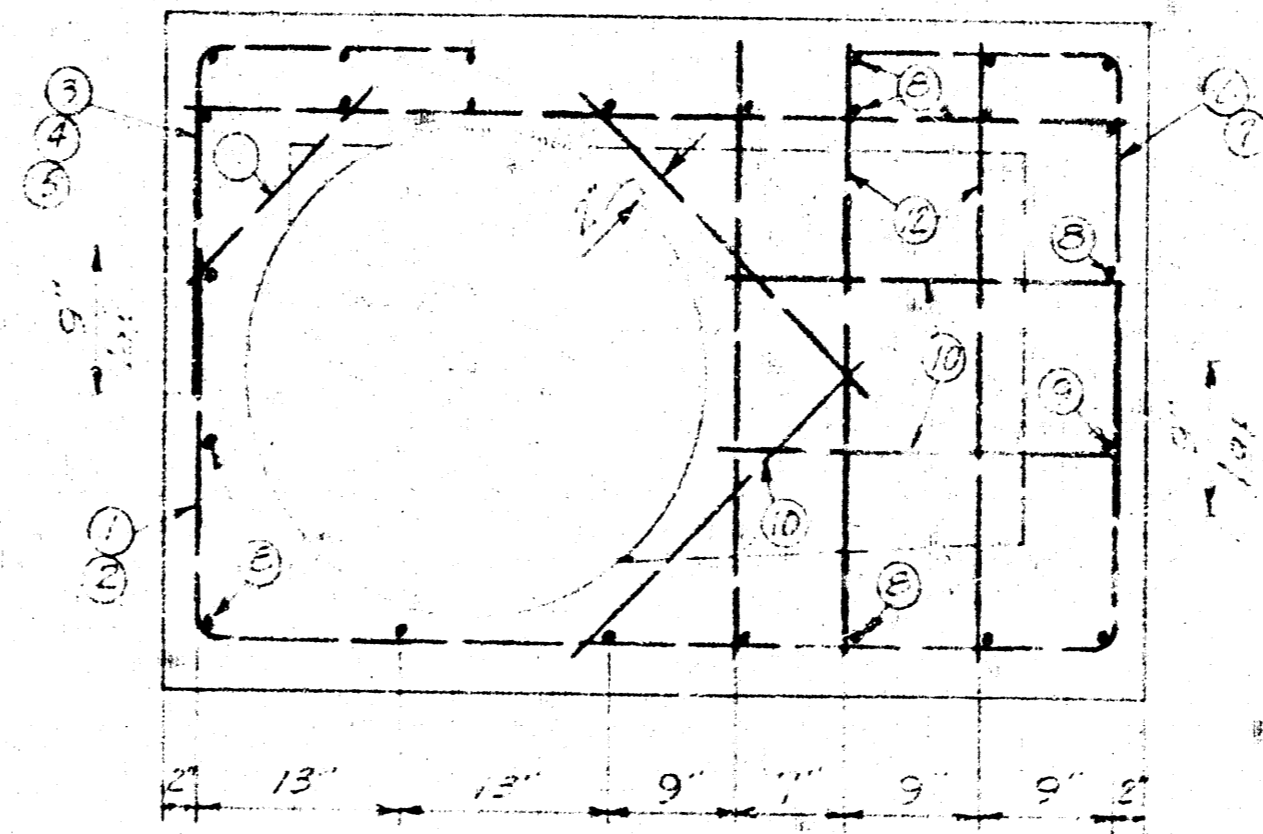

END WALLS (2)

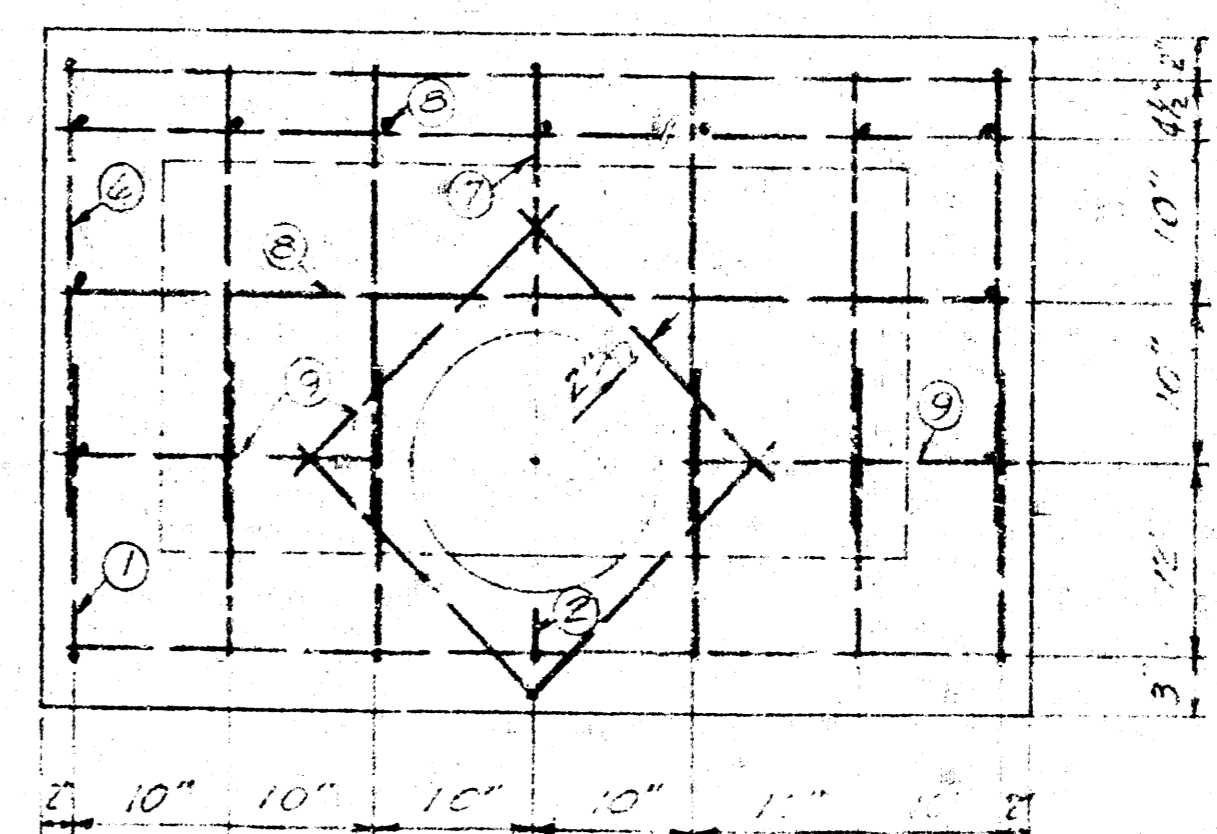

SIDE WALLS

REINFORCEMENT DETAILS  
Scale 1"=1'-0"

Notes:  
1. RCP sewer line omitted for clarity.

APPROVED AS NOTED  
By CITY ENGINEER OF WICHITA  
Date: 3-28-75  
Signature: JRB

REINFORCED CONCRETE MANHOLE  
PIATT AVE. MINI-PARK  
BOARD OF PARK COMMISSIONERS  
Date: 3-28-75  
Drawn by: T.R.F.  
Scale: 1"=1'-0"  
Sheet: 11 of 15