
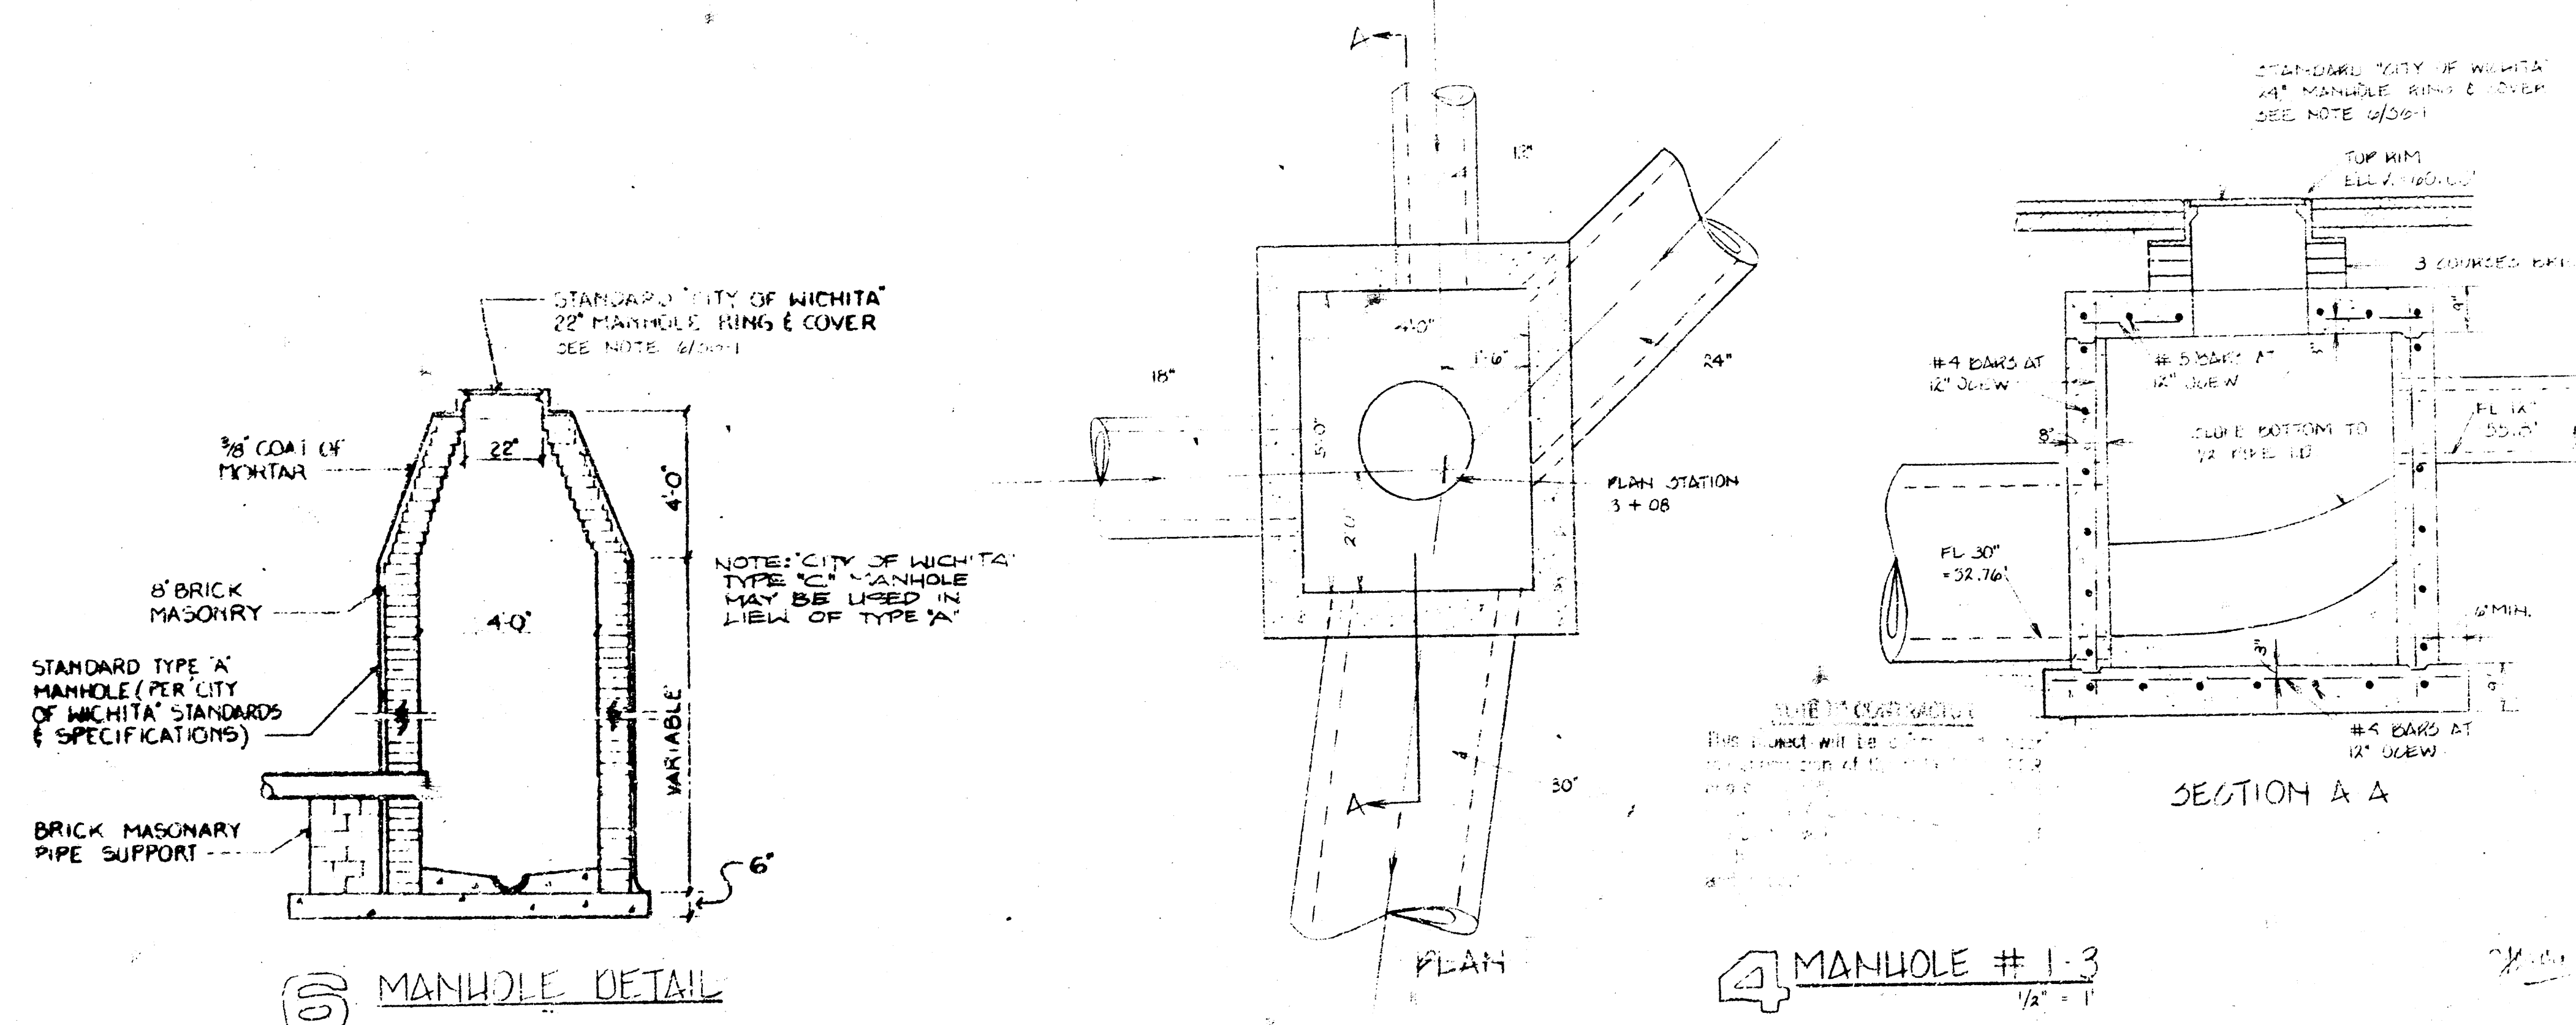
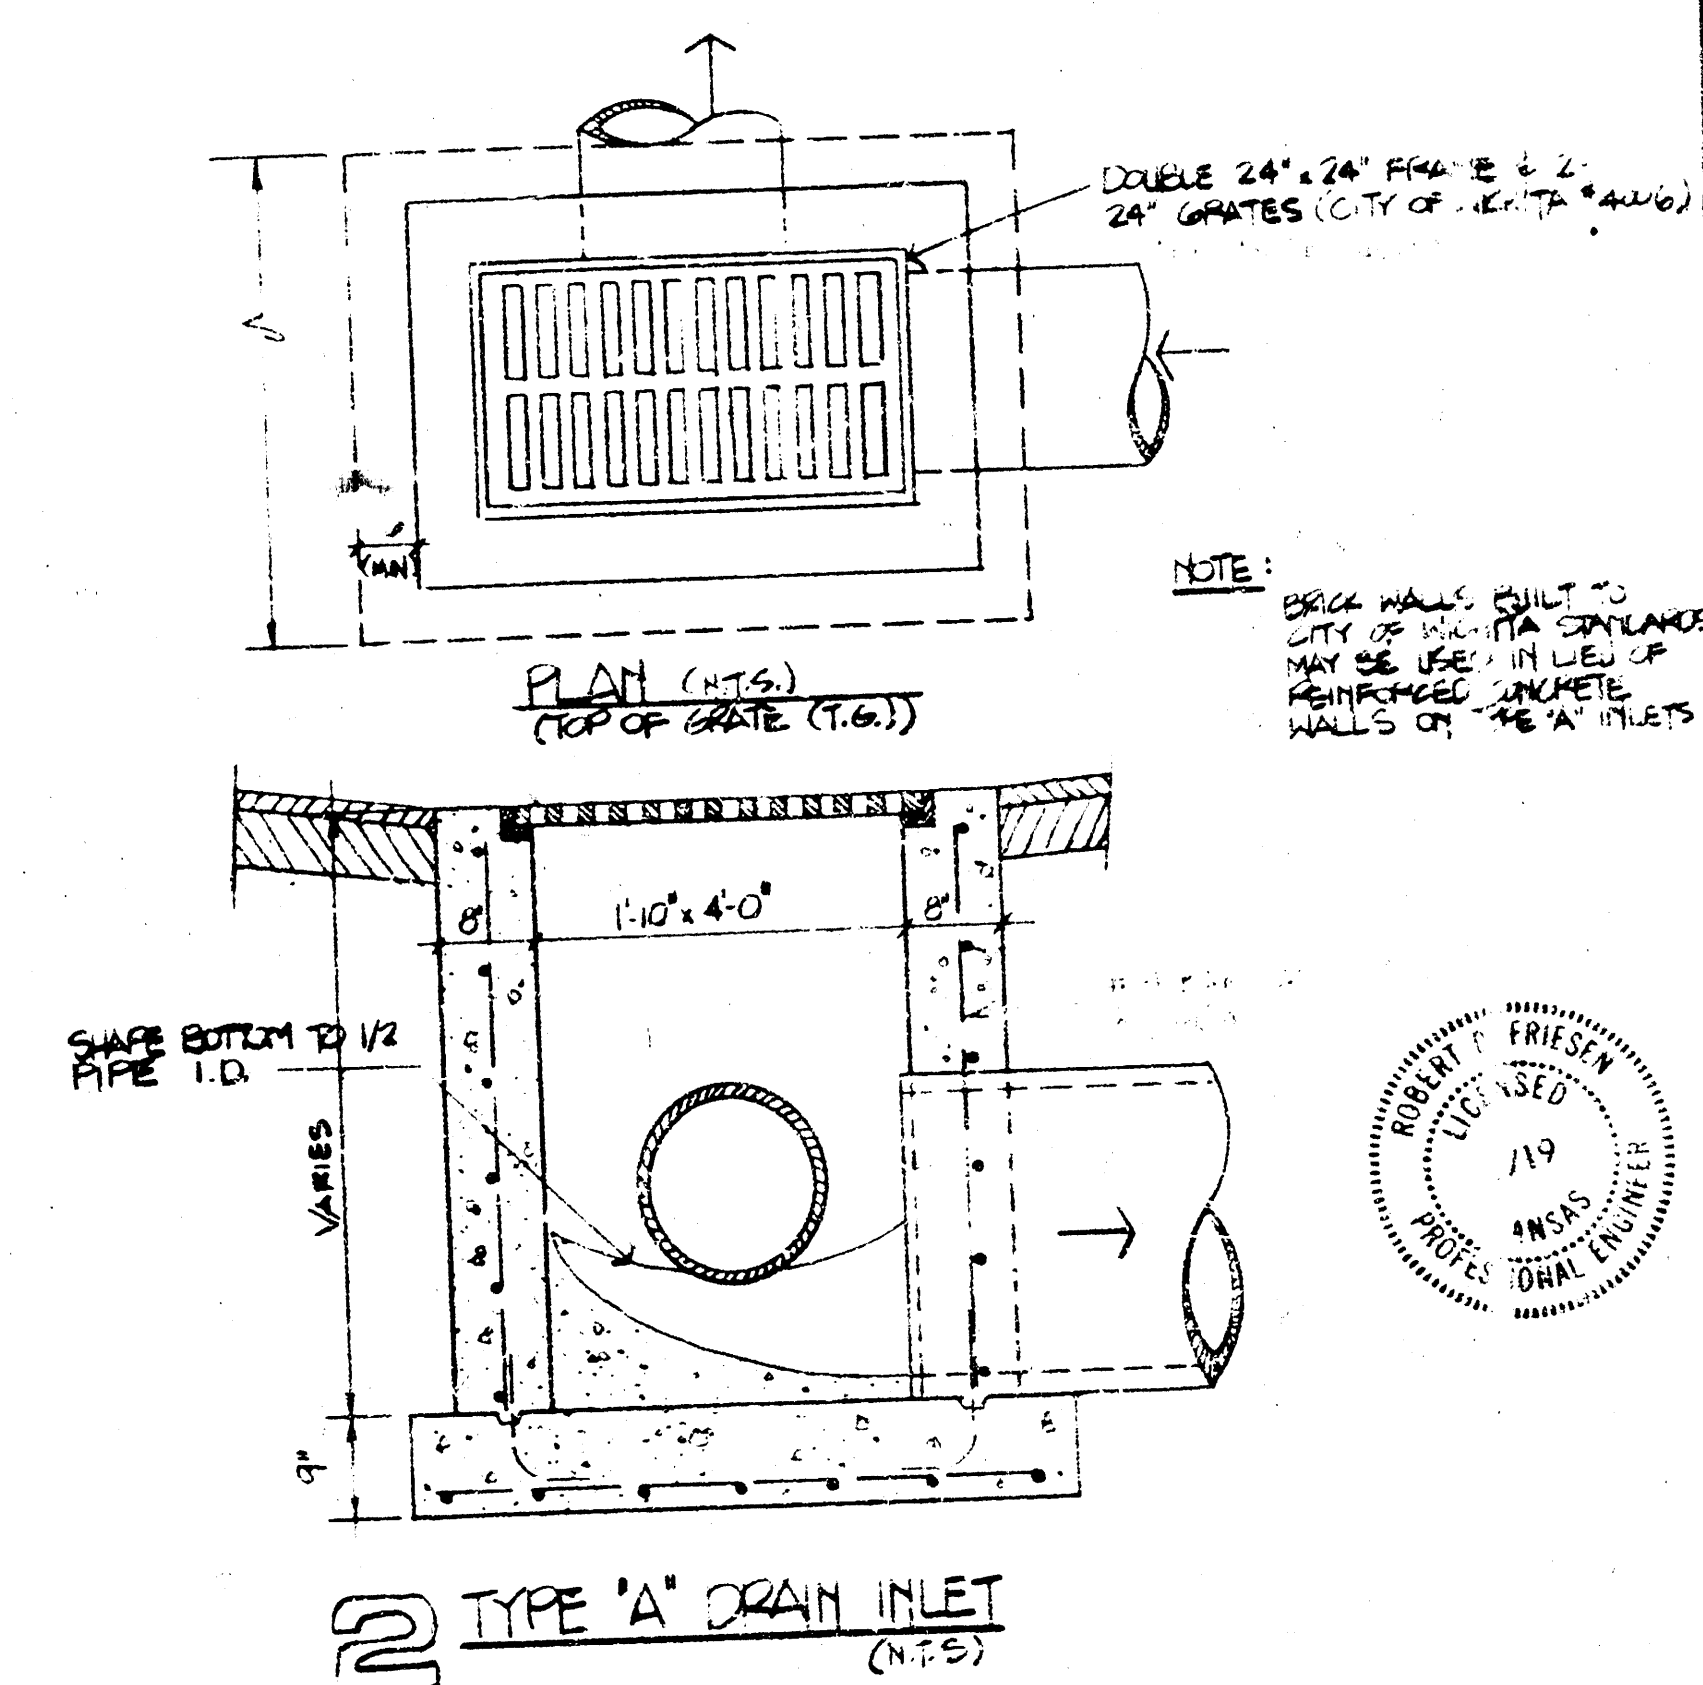
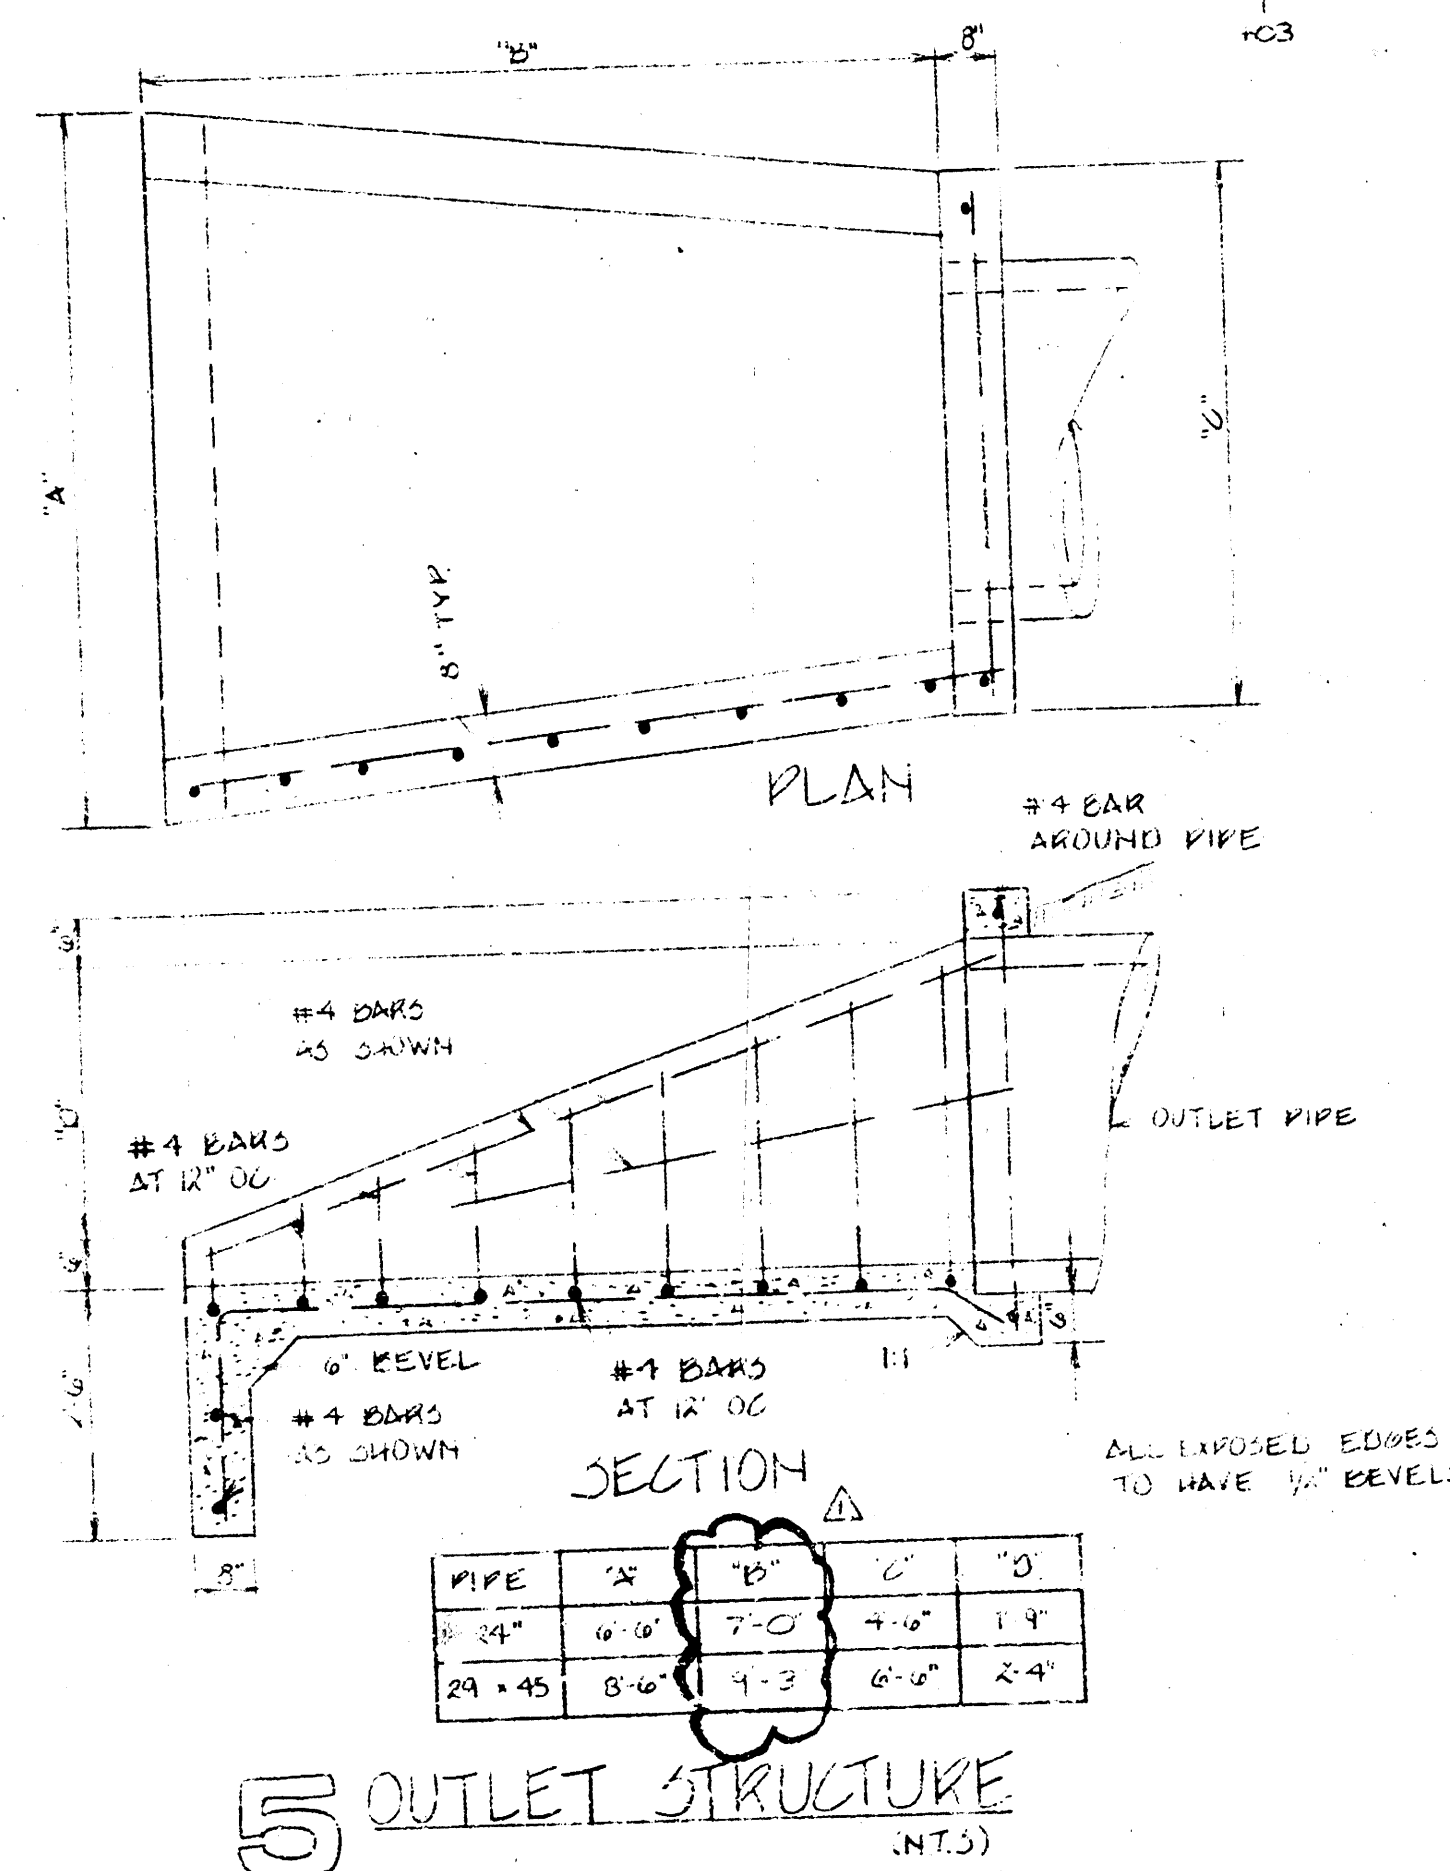
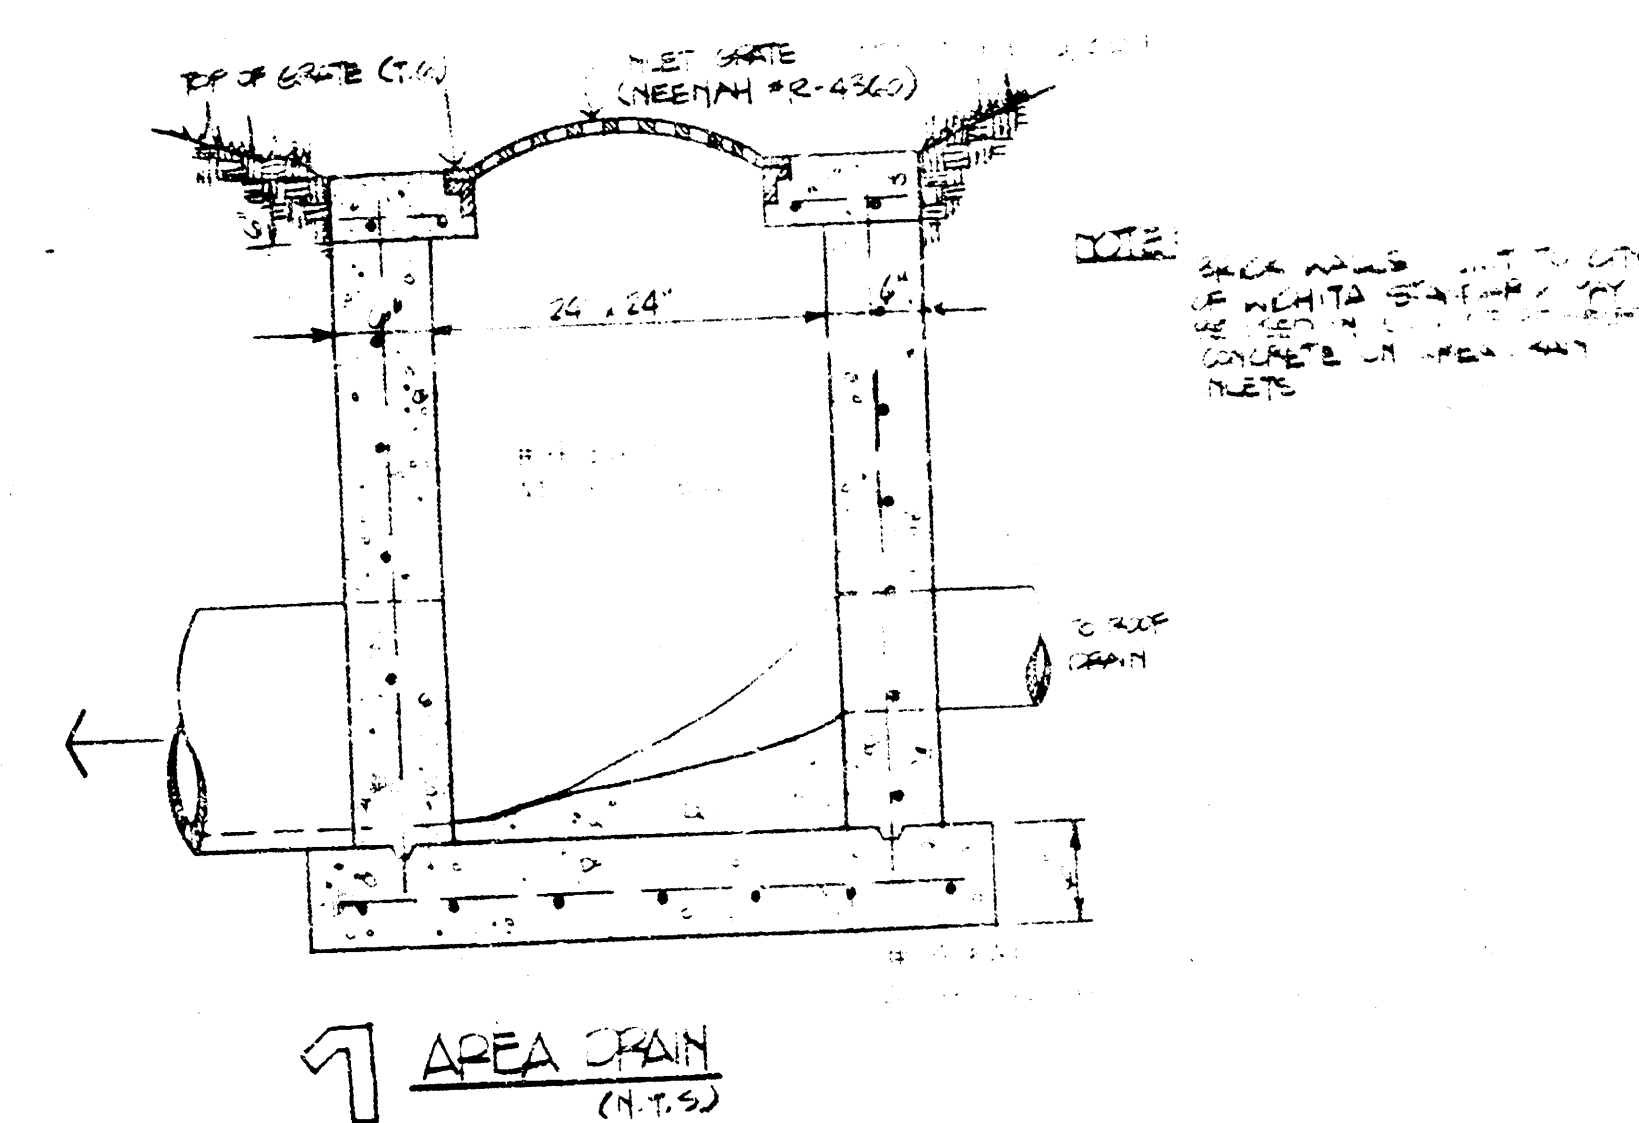


[illegible]

FOR CONSTRUCTION: 1-2-79

[illegible]

LAW/KINGDON, P.A.
312 S. MARKET WICHITA, KANSAS 67202
PHONE (316) 265-2884
ARCHITECTS & ENGINEERS.

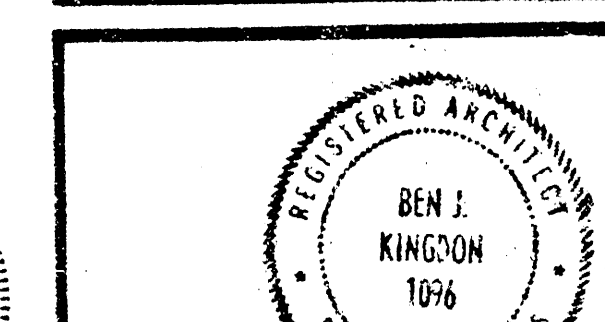

Copyright ©1978 Law/Kingdon, P.A.


DRAWN		CHECKED	
RF	JA	RF	
RELATED DRAWINGS			
SHELL			
DETAILS			
STRUCTURE			
MECHANICAL			
ELECTRICAL			
OTHER			
SEQUENCE NUMBER			
		OF _____ SHEETS	

**TARGET
EAST**
Wichita, Kansas
PROJECT NUMBER 7881

KEY PLAN

STORM 1 WATER SEV. DETAILS	REMARKS
-----------------------------------	----------------

SHEET TITLE	
TENANT NUMBER	SHEET NUMBER
2/2	SG-2

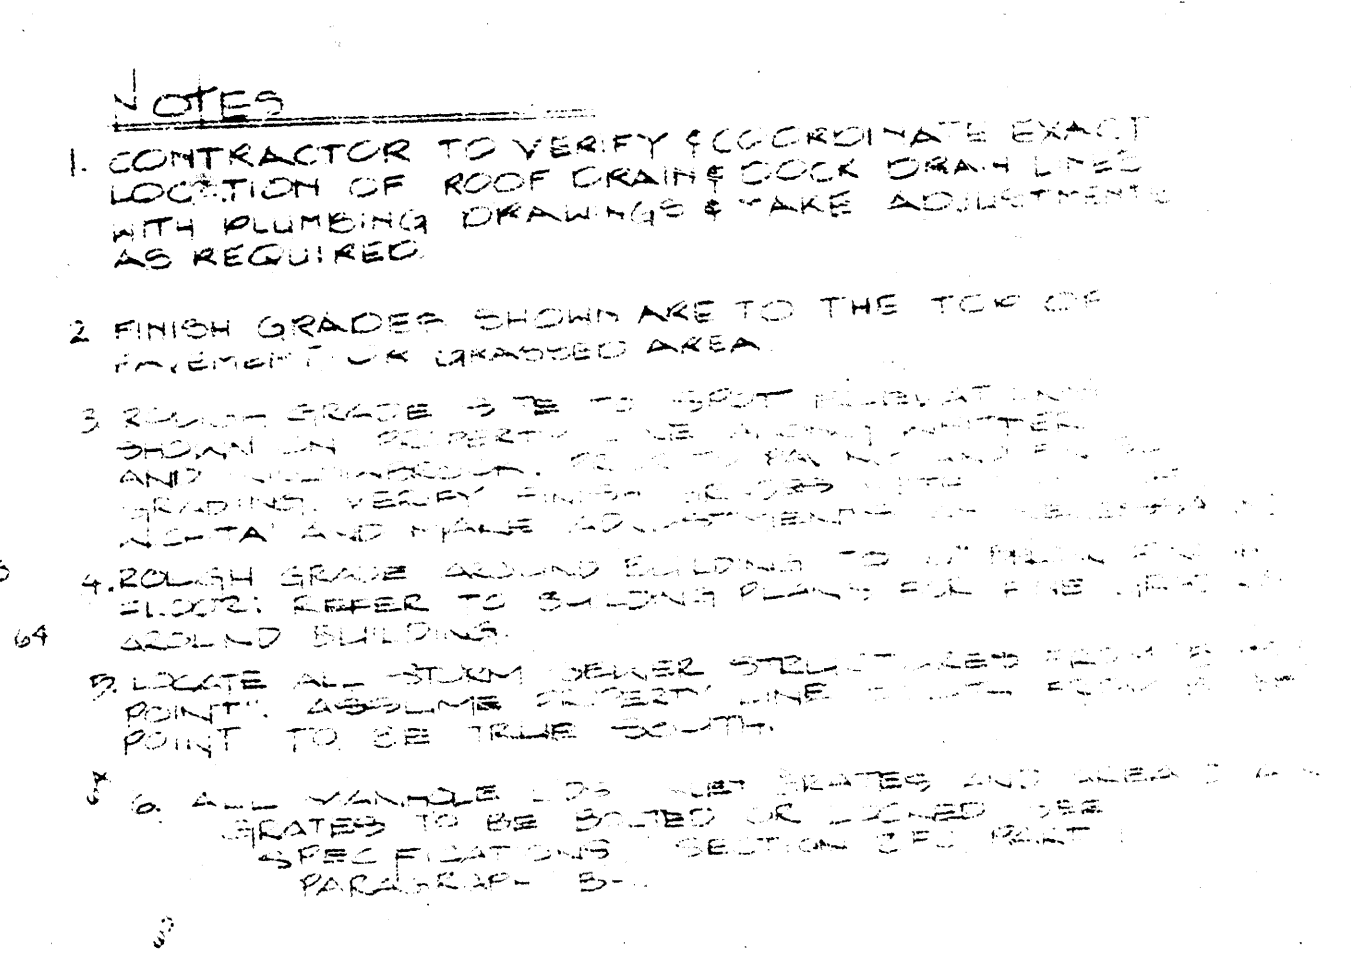

DISTRIBUTION TABLE				
STATION NUMBER	TYPE OF STRUCTURE	PERCENTAGE	PERCENTAGE OF TOTAL	PERCENTAGE OF TOTAL
1-1	WETLAND	0.00%	0.00%	0.00%
1-2	WETLAND	0.00%	0.00%	0.00%
NOTE TO CONTRACTOR

This project will be constructed under the supervision of the CITY ENGINEER and conforming to the SPECIFICATIONS of the CITY OF WICHITA. The CONTRACTOR will reimburse the City of Wichita for all cost of Engineering, Plans, and Inspection.

A SITE GRADING AND STORM
WATER SEWER PLAN

APPROVED AS SHOWN
By CITY ENGINEER OF WASH.
Sanitary
Storm Sewer
Drainage

LAW & KINGDON ARCHITECTS & ENGINEERS 210 S. MARKET STREET, CHICAGO, ILLINOIS 60604 PHONE (312) 321-0554	
 Copyright © 1978 Law/Kingdon, PA.	
DRAWN <i>JMS/HZL PDF</i>	CHECKED _____
RELATED DRAWINGS SHEET _____ DETAILS _____ STRUCTURE _____ MECHANICAL _____ ELECTRICAL _____ OTHER _____	
SPECIFICATION NUMBER _____ OF _____ SHEETS	
TARGET EAST Wichita, Kansas	
PROJECT NUMBER 7881	
REVISION SITE GRADING PLAN SHEET NO. 1 TOTAL NUMBER _____ SHEET NO. 1 OF 1	
SG-1	