



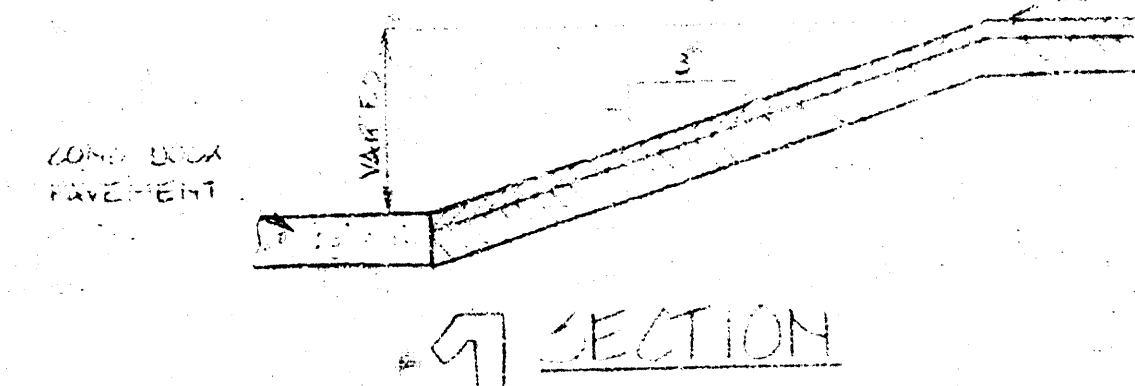

SECTION

REFER TO DRIVEWAY
PLAN C/SA-2
FOR FINAL GRADES
IN DRIVE AREAS
(NOTE: GRADED IN THIS
AREA TO BE COMPLETED
AT A LATER DATE)

STRUCTURE TABLE				
STRUCTURE DESCRIPTION	TYPE OF STRUCTURE	UNIT NUMBER	LOCATION NUMBER	UNIT NO.
1-1	SEWER	1-2	1-1	1-1
1-2	SEWER	1-2	1-2	1-2
1-3	SEWER	1-3	1-3	1-3
1-4	SEWER	1-4	1-4	1-4
1-100	SEWER	1-100	1-100	1-100

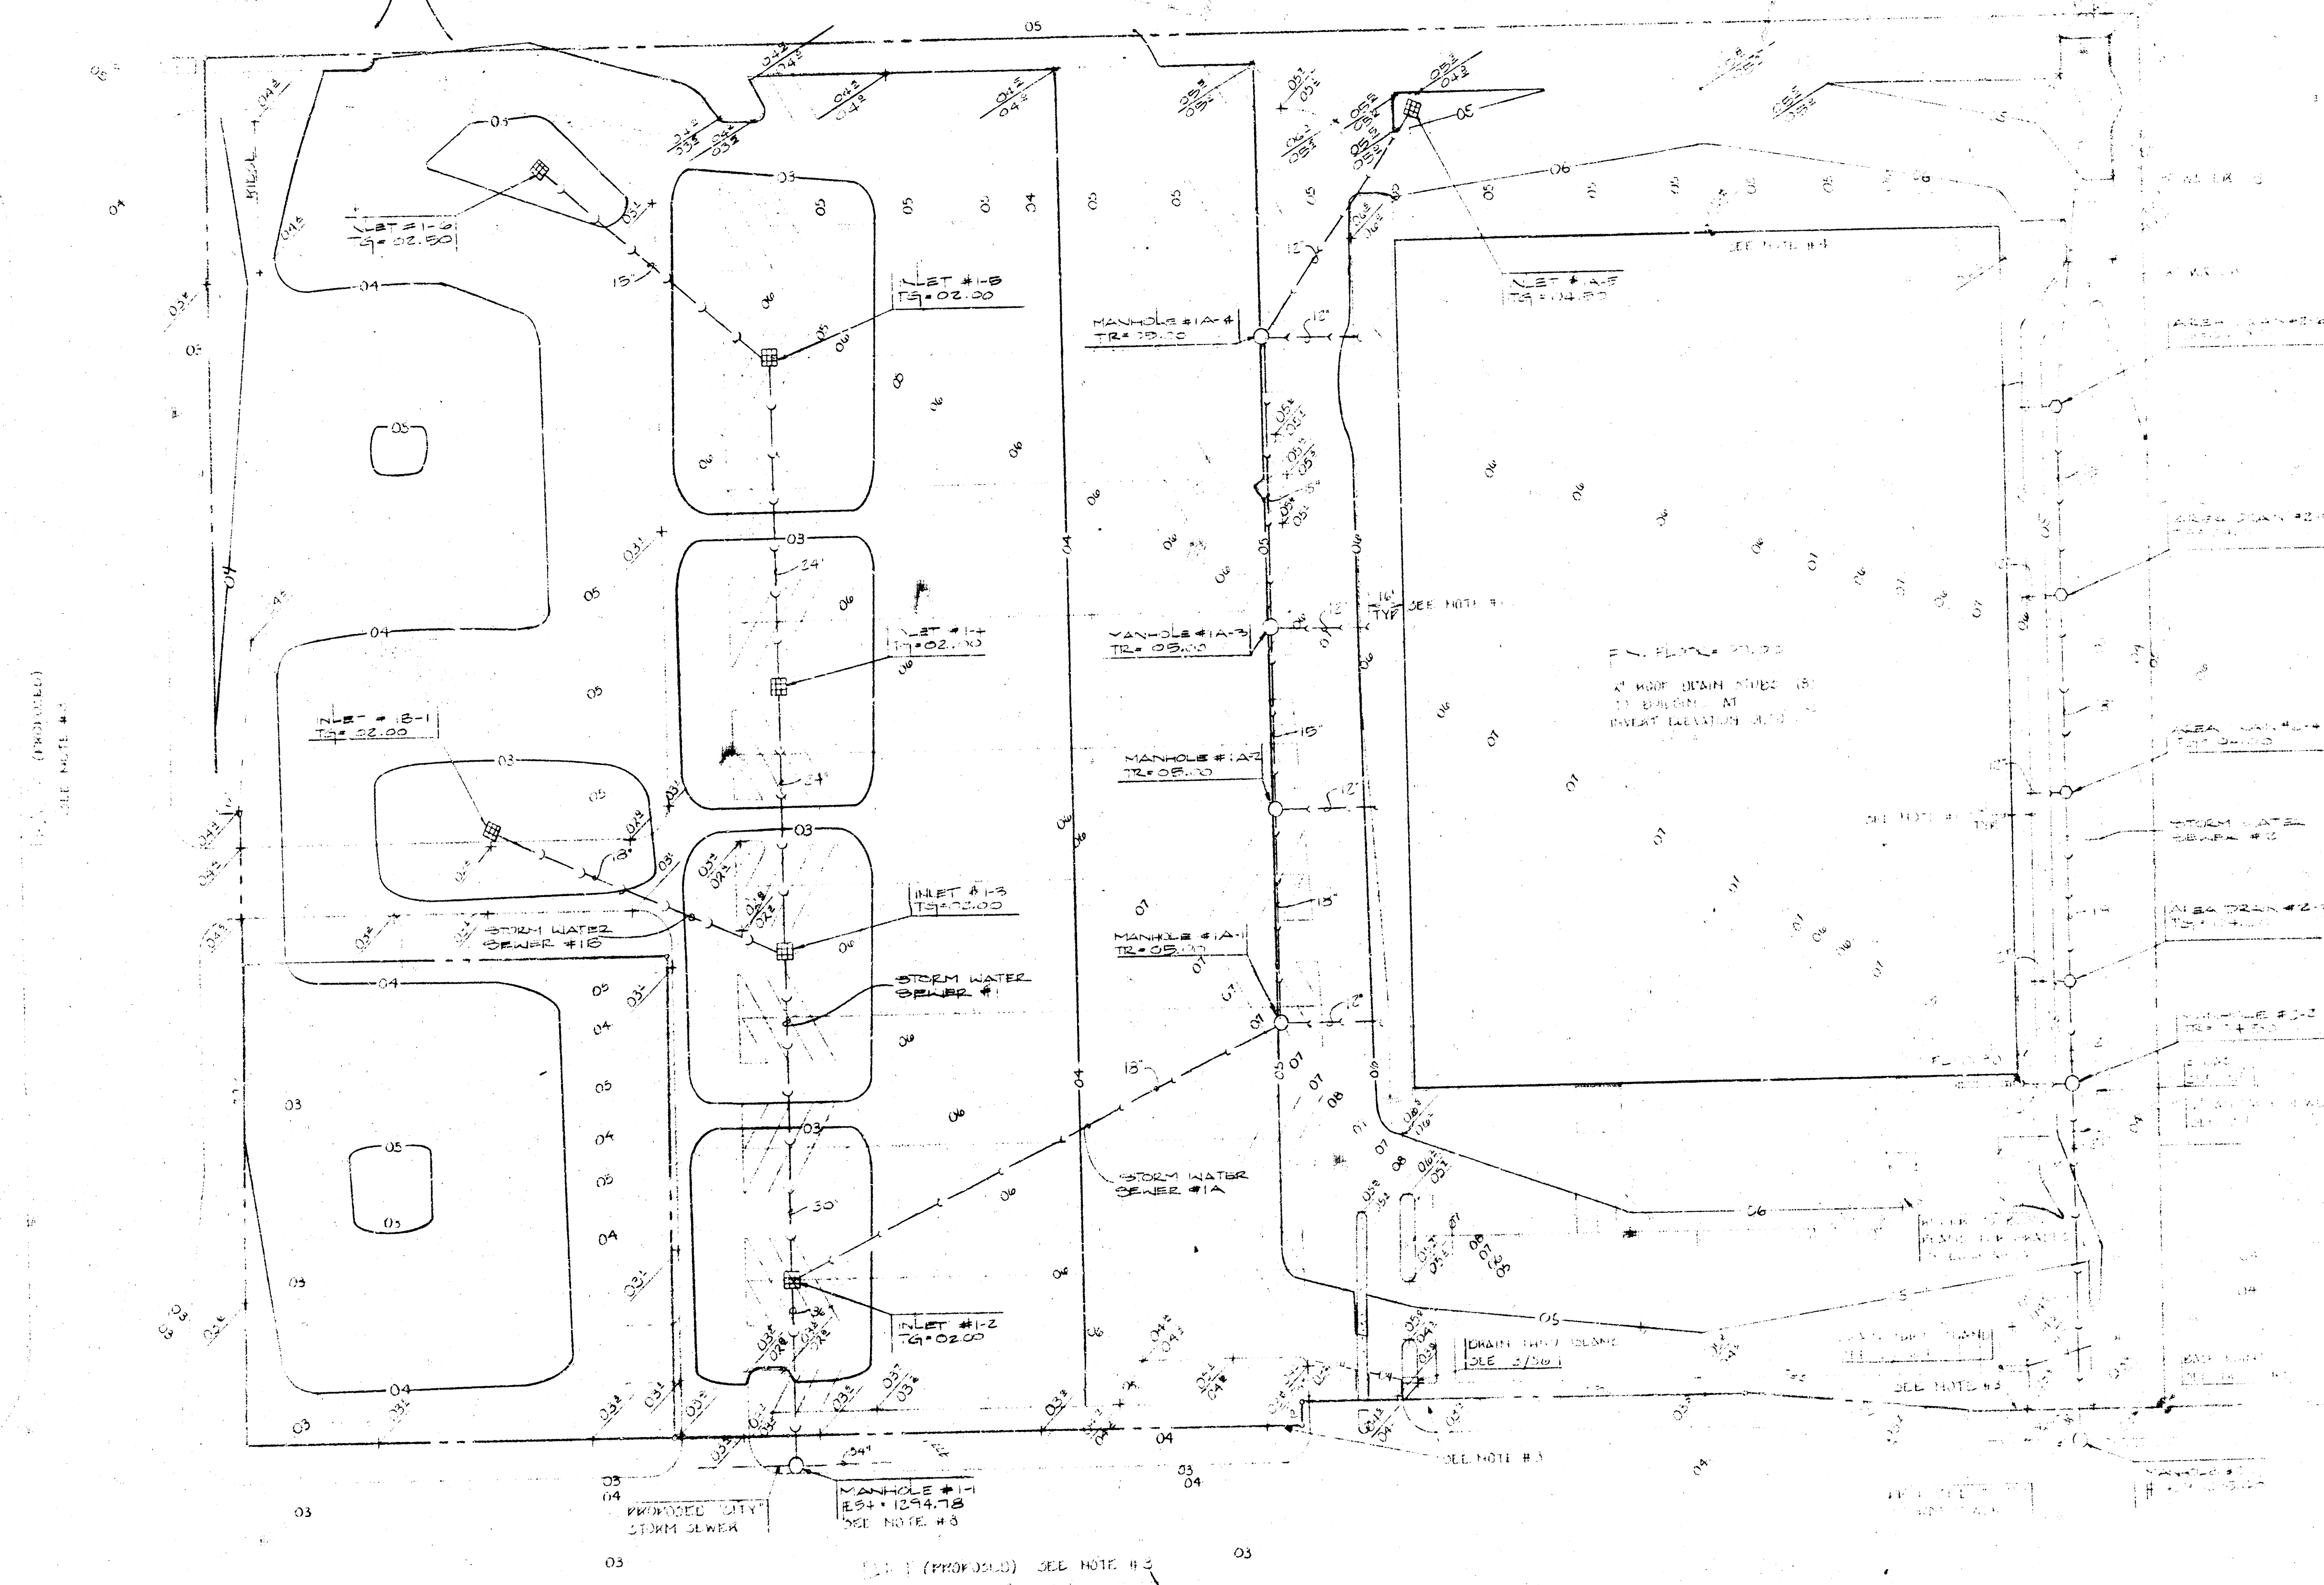

A SITE GRADING PLAN

SCALE 1" = 40'


NORTEL

6. ALL STORM WATER PIPE SHALL BE REINFORCED CONCRETE PIPE PER THE SPECIFICATIONS







CONSTRUCTION OF NEW MANHOLE OVER PROPOSED
"CITY" STORM SEWER.

EXISTING CONTINUED
NEW CONTOUR
SPOT ELEVATION
DRAIN INLET
AREA MEAN
TORN WATER VESSEL



[illegible]

 LAW/KINGDON, P.A. 318 LARSEN WICHITA, KANSAS 67203 PHONE (316) 268-2884 ARCHITECTS & ENGINEERS																	
																	
Copyright © 1978 Law / Kingdon, P.A.																	
<table border="1" style="width: 100%; border-collapse: collapse;"> <tr> <td style="padding: 2px;">DRAWN</td> <td style="padding: 2px;">CHECKED</td> </tr> <tr> <td style="padding: 2px;">REVISED</td> <td style="padding: 2px;">NOTED</td> </tr> </table>	DRAWN	CHECKED	REVISED	NOTED	RELATED DRAWINGS <table border="1" style="width: 100%; border-collapse: collapse;"> <tr> <td style="padding: 2px;">542</td> <td style="padding: 2px;"></td> </tr> <tr> <td style="padding: 2px;">DET.</td> <td style="padding: 2px;"></td> </tr> <tr> <td style="padding: 2px;">ARCHITECTURE</td> <td style="padding: 2px;"></td> </tr> <tr> <td style="padding: 2px;">MECHANICAL</td> <td style="padding: 2px;"></td> </tr> <tr> <td style="padding: 2px;">ELECTRICAL</td> <td style="padding: 2px;"></td> </tr> <tr> <td style="padding: 2px;">OTHER</td> <td style="padding: 2px;"></td> </tr> </table>	542		DET.		ARCHITECTURE		MECHANICAL		ELECTRICAL		OTHER	
DRAWN	CHECKED																
REVISED	NOTED																
542																	
DET.																	
ARCHITECTURE																	
MECHANICAL																	
ELECTRICAL																	
OTHER																	
EMPLOYEE NUMBER																	
TARGET WEST Wichita, Kansas PROJECT NUMBER 7880																	
SITE PLANNING																	
TENANT																	
SITE PLANNING PLAN																	
<table border="1" style="width: 100%; border-collapse: collapse;"> <tr> <td style="padding: 2px;">TENS. REVISIONS</td> <td style="padding: 2px;">DATE</td> <td style="padding: 2px;">BY</td> </tr> <tr> <td style="height: 40px;"></td> <td></td> <td></td> </tr> </table>	TENS. REVISIONS	DATE	BY				SG-1										
TENS. REVISIONS	DATE	BY															

FILMED FROM THE BEST
AVAILABLE COPY...

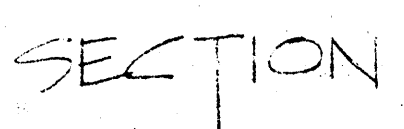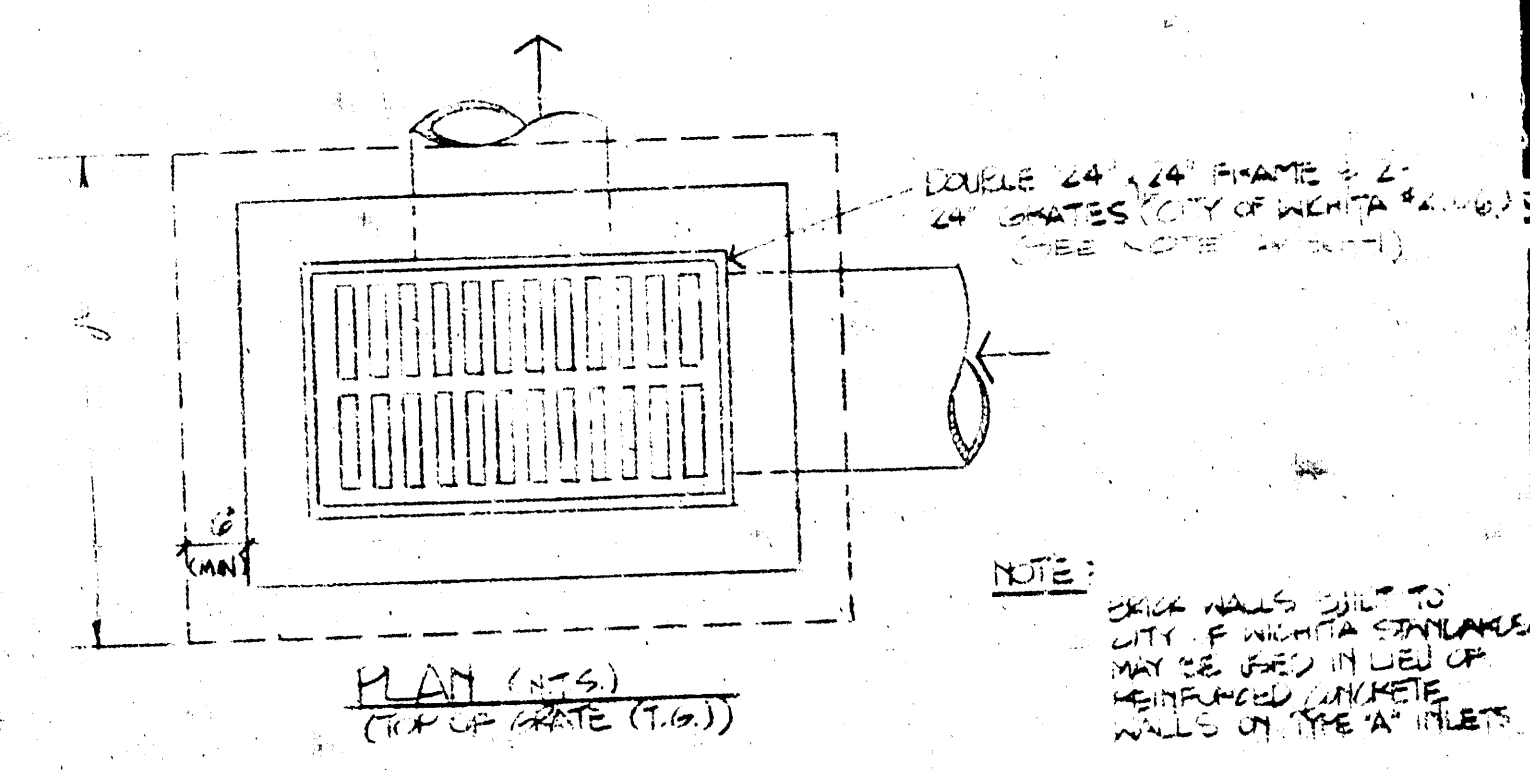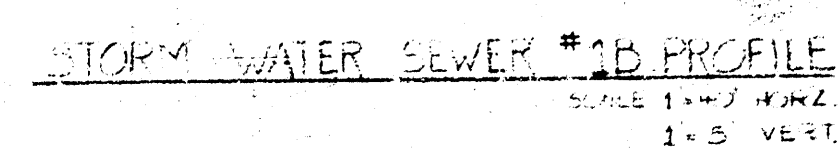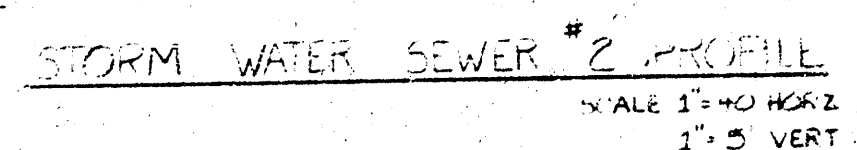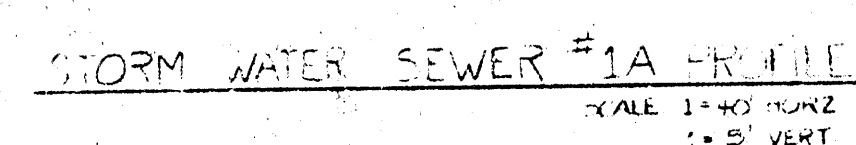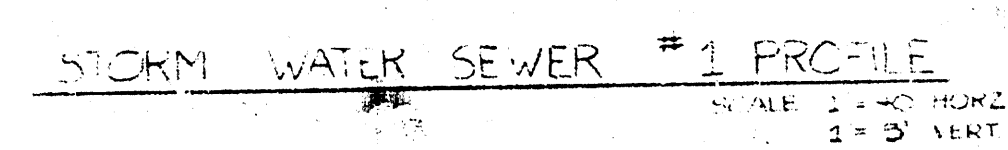

MANLOE	A	B
1-1	6.6"	5.0"
2-1	3.6"	4.0"

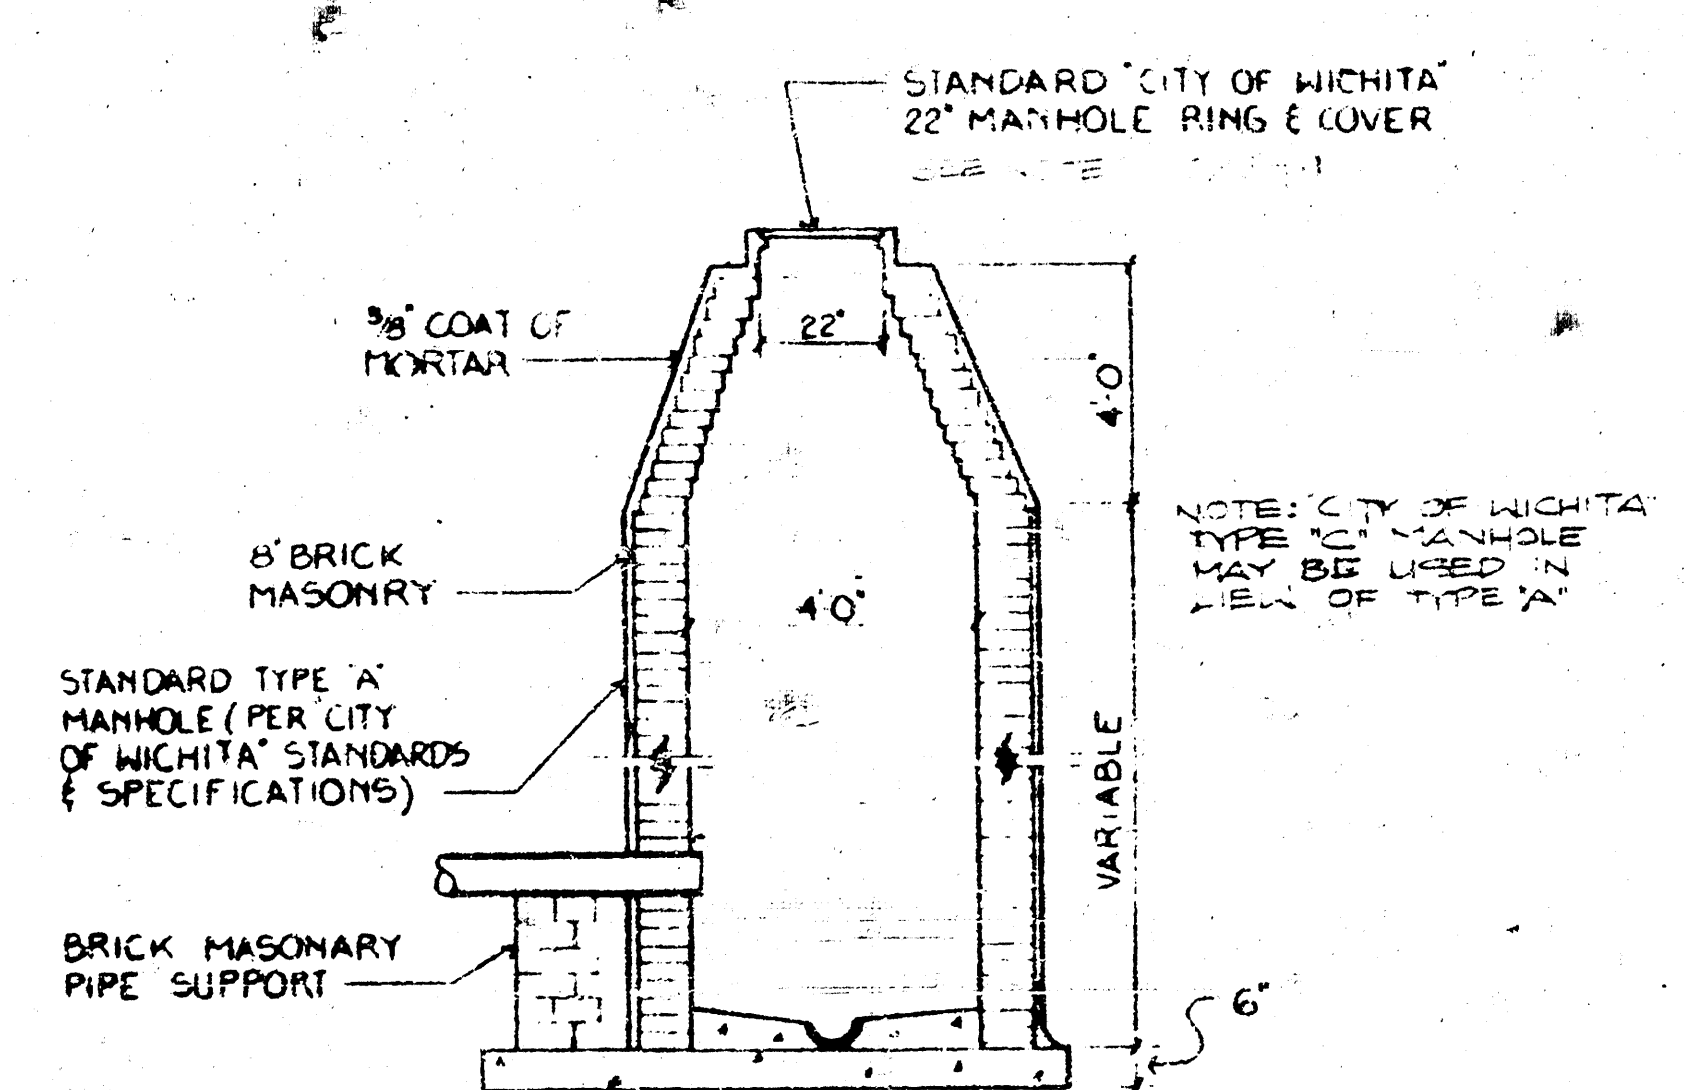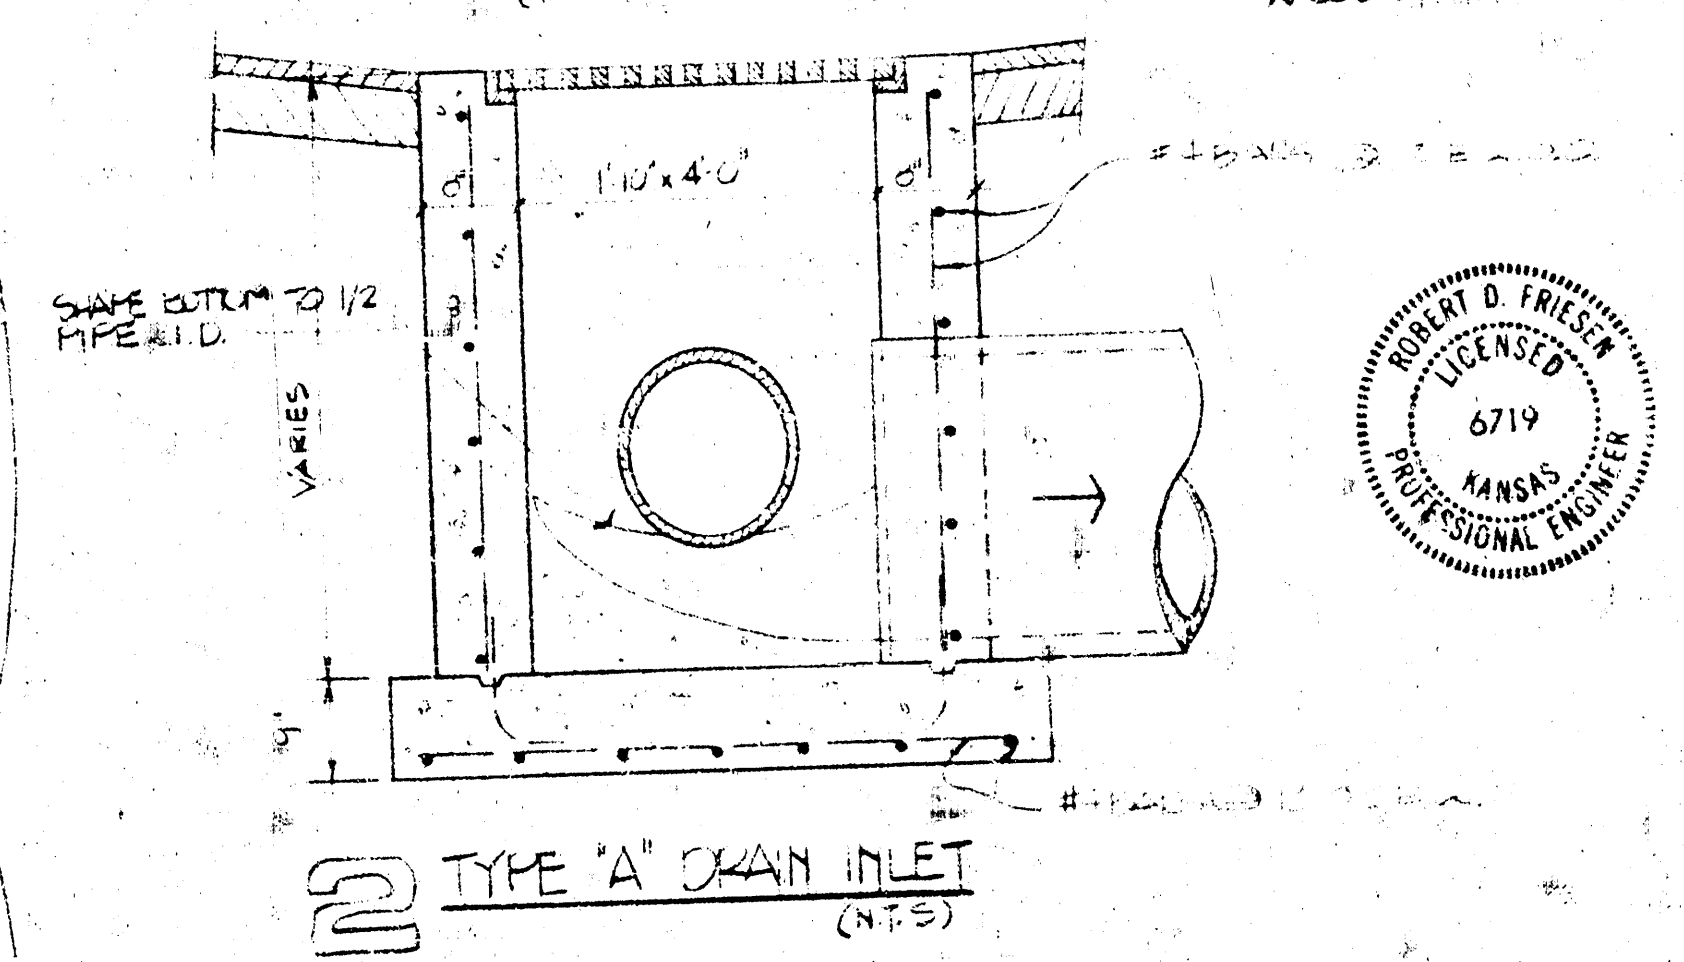

4 MANHOLE #1-1 & 2-1

3) MANHOLE DETAIL

FOR CONSTRUCTION: 4-10-71

Copyright © 1978 Lew/Kingston, PA.

RELATED DRAWINGS	
GENERAL	
DETAILS	
STRUCTURE	
MECHANICAL	
ELECTRICAL	
OTHER	

OF _____ SHEETS



**TARGET
WEST**
Wichita, Kansas
PROJECT NUMBER 7880

KEY PLAN

70

TENANT
FIRM WATER SEWER
DETAILS
SHEET TITLE

INANT UMBER	SHEET NUMBER
	SG-2 ^{2/2}

OF SHEETS