
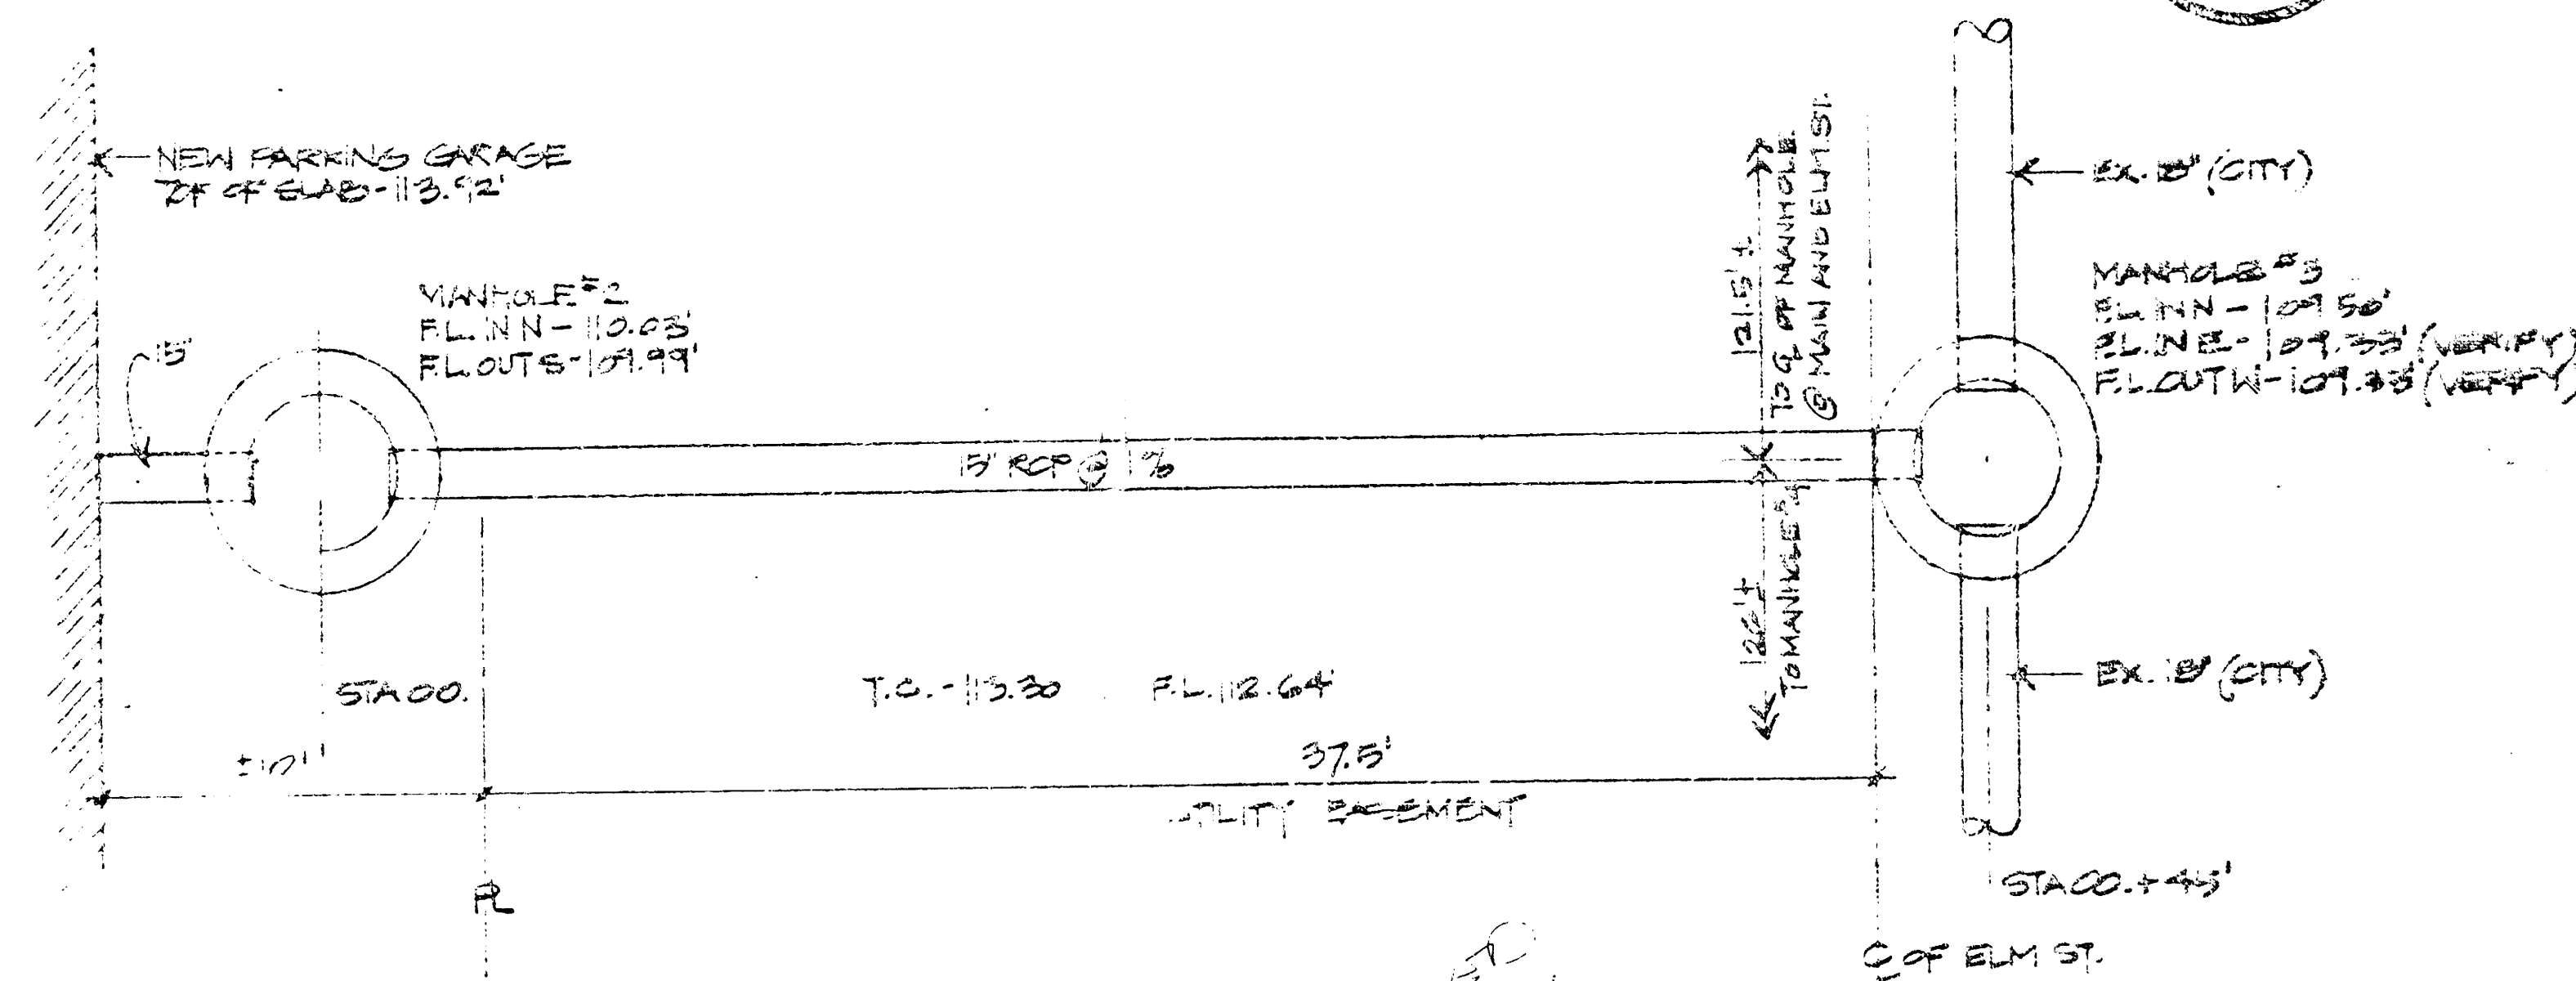


PRIVATE STORM SEWER EXTENSION TO SERVE SELDGWICK COUNTY PARKING GARAGE - STORM SEWER PROFILES - ELM @ MAN, WICHITA KANSAS

HORIZ SCALE 1"=5'0" VERT SCALE 1"=1'0"
REFER TO ARCHITECT'S DRINGS - MECHANICAL SITE PLAN, A15, DATED 30 MAY 1986.
400-76-248-00001-000-000-073

BENCH MARK:
IN P.L. @ DRIVEWAY @ S.E. CORNER
OF BUILDING LOCATED ON N.W. CORNER
OF ELM AND WATER = 14.62

14 JULY 1986
29 JULY 1986 (REV.)

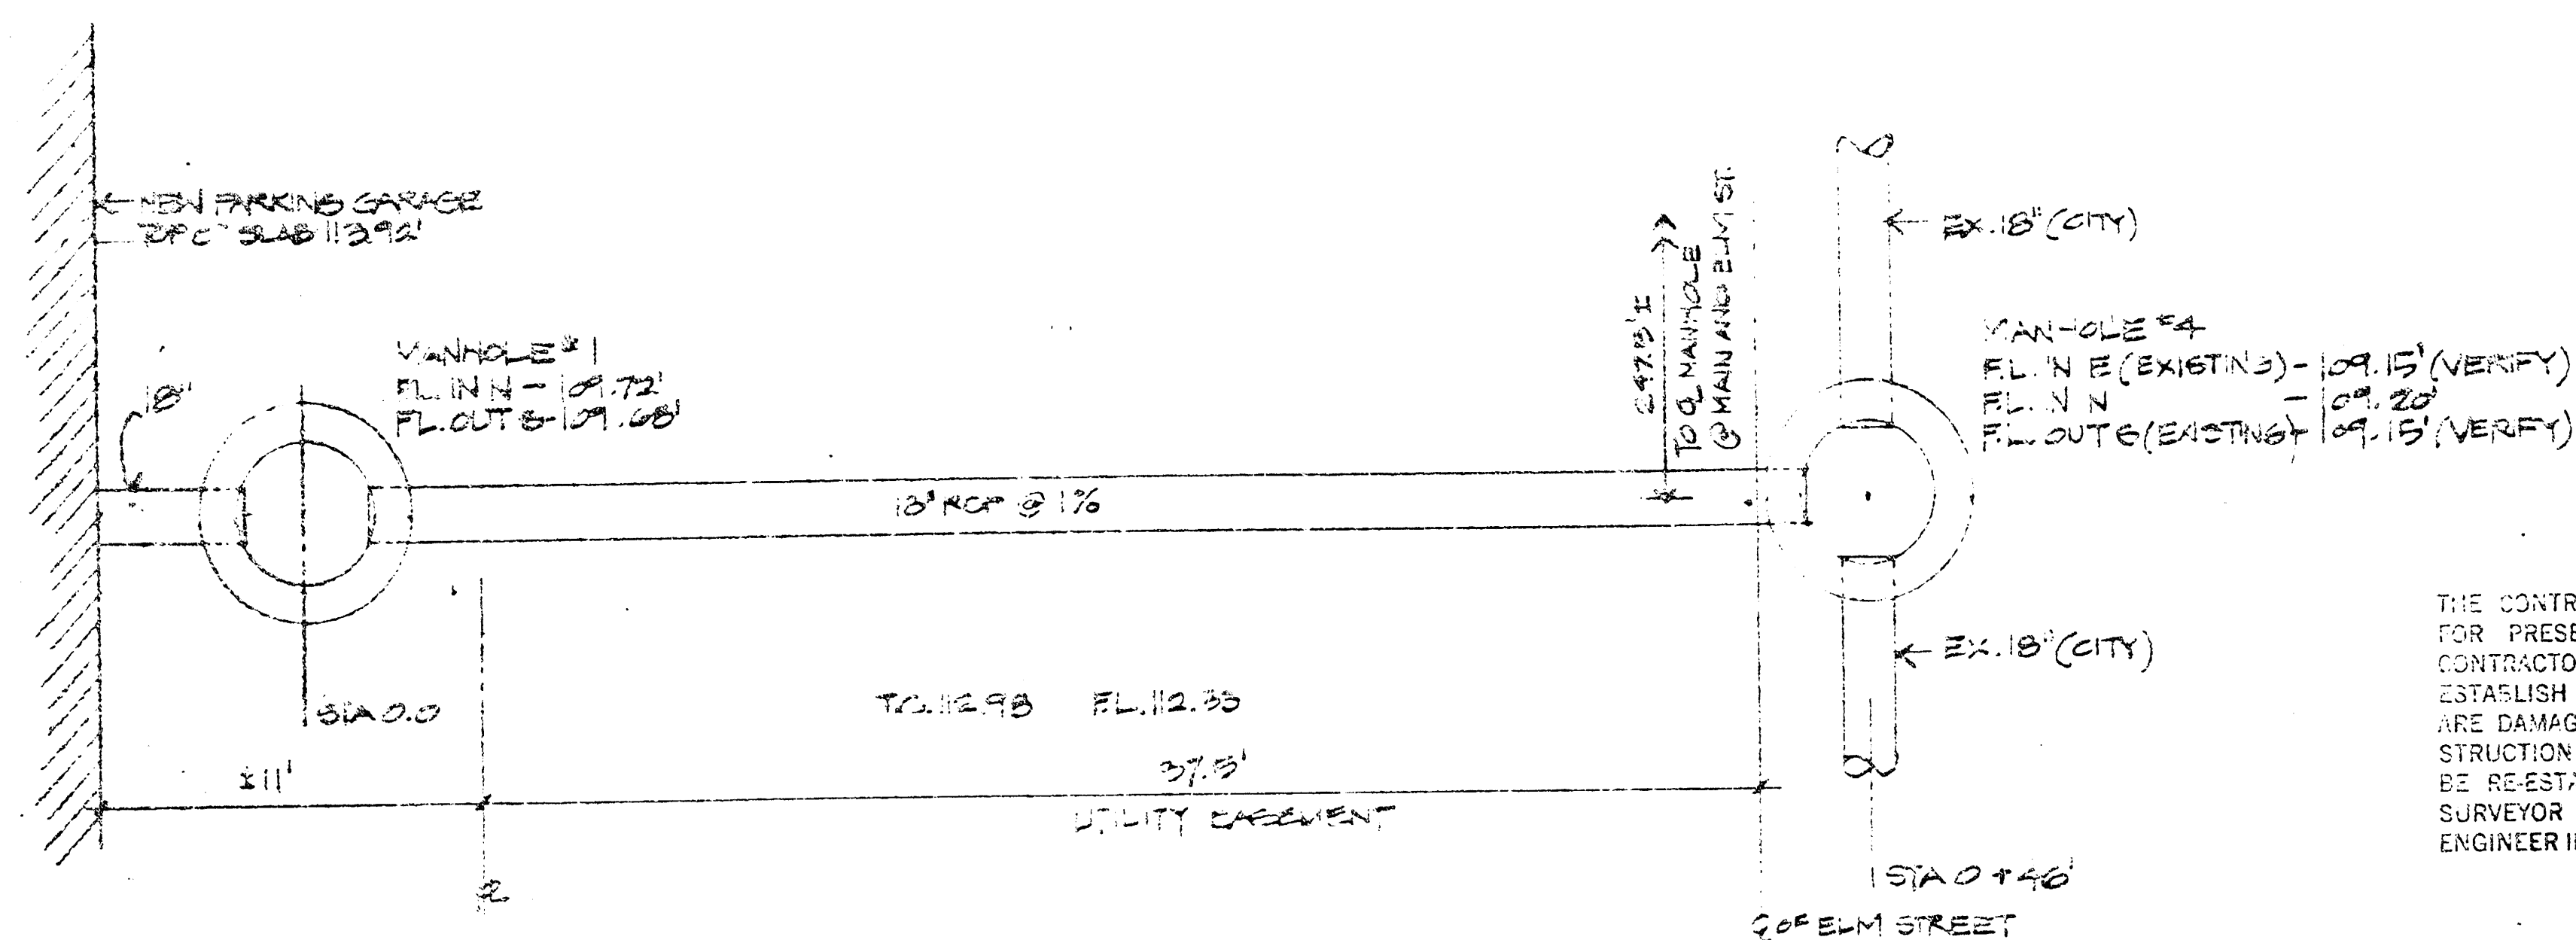

THE CONTRACTOR SHALL BE RESPONSIBLE FOR PRESERVING PROPERTY IRONS. THE CONTRACTOR SHALL BE REQUIRED TO RE-ESTABLISH ANY PROPERTY IRONS WHICH ARE DAMAGED OR DESTROYED BY HIS CONSTRUCTION OPERATIONS. SUCH IRONS SHALL BE RE-ESTABLISHED BY A LICENSED LAND SURVEYOR OR A LICENSED PROFESSIONAL ENGINEER IN ACCORDANCE WITH STATE LAWS.

NOTE TO CONTRACTOR


This project will be constructed under the supervision of the CITY ENGINEER and conforming to the SPECIFICATIONS of the CITY OF WICHITA. The CONTRACTOR will pay the City of Wichita for all costs of plan review, inspection and bookkeeping per contract.

APPROVED AS NOTED
By CITY ENGINEER OF WICHITA

Sanitary Sewers _____
Storm Sewers DOB 7/30/86
Driveway Approaches _____

Water Mains _____
Paving _____

BOOKED
11-18-86
GREENE

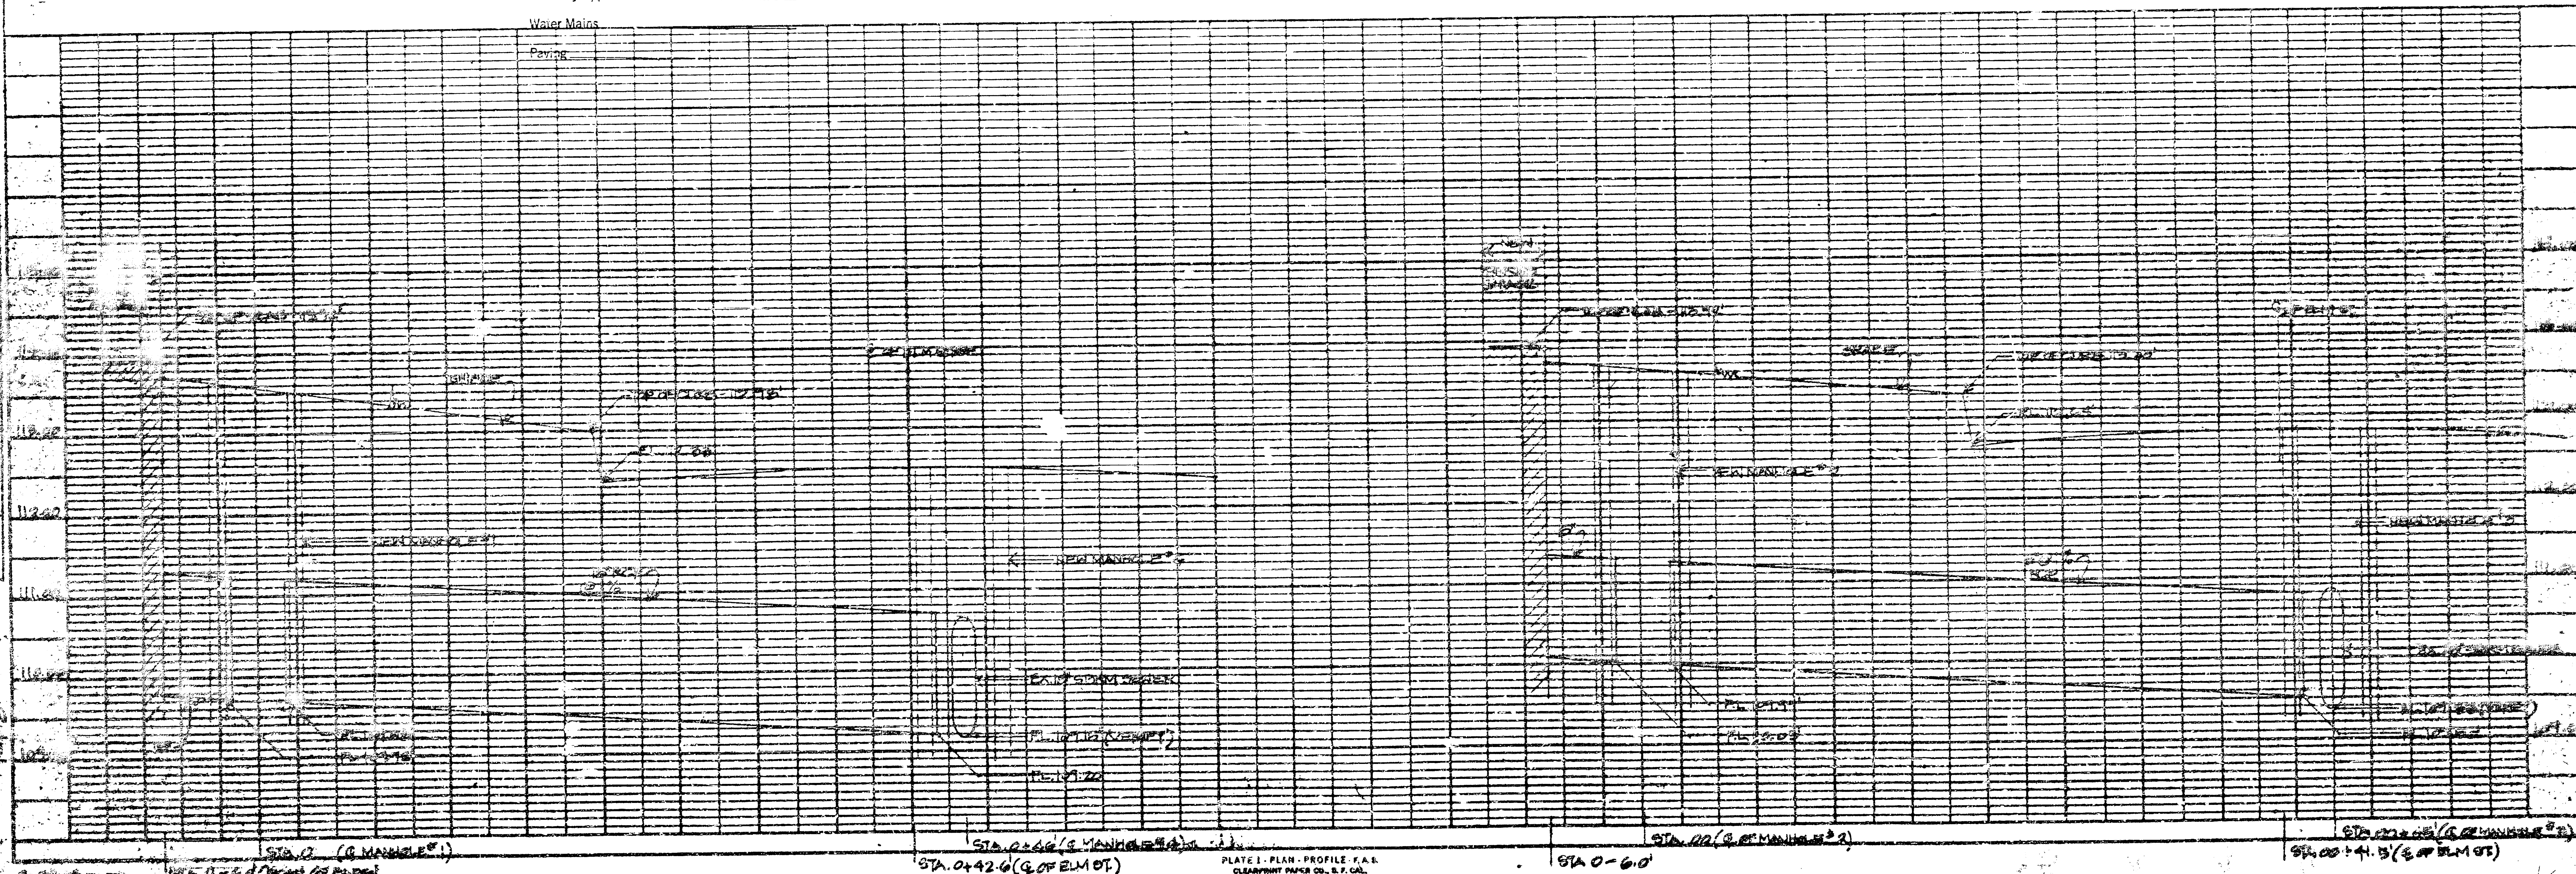

FILMED FROM THE BEST
AVAILABLE COPY....