

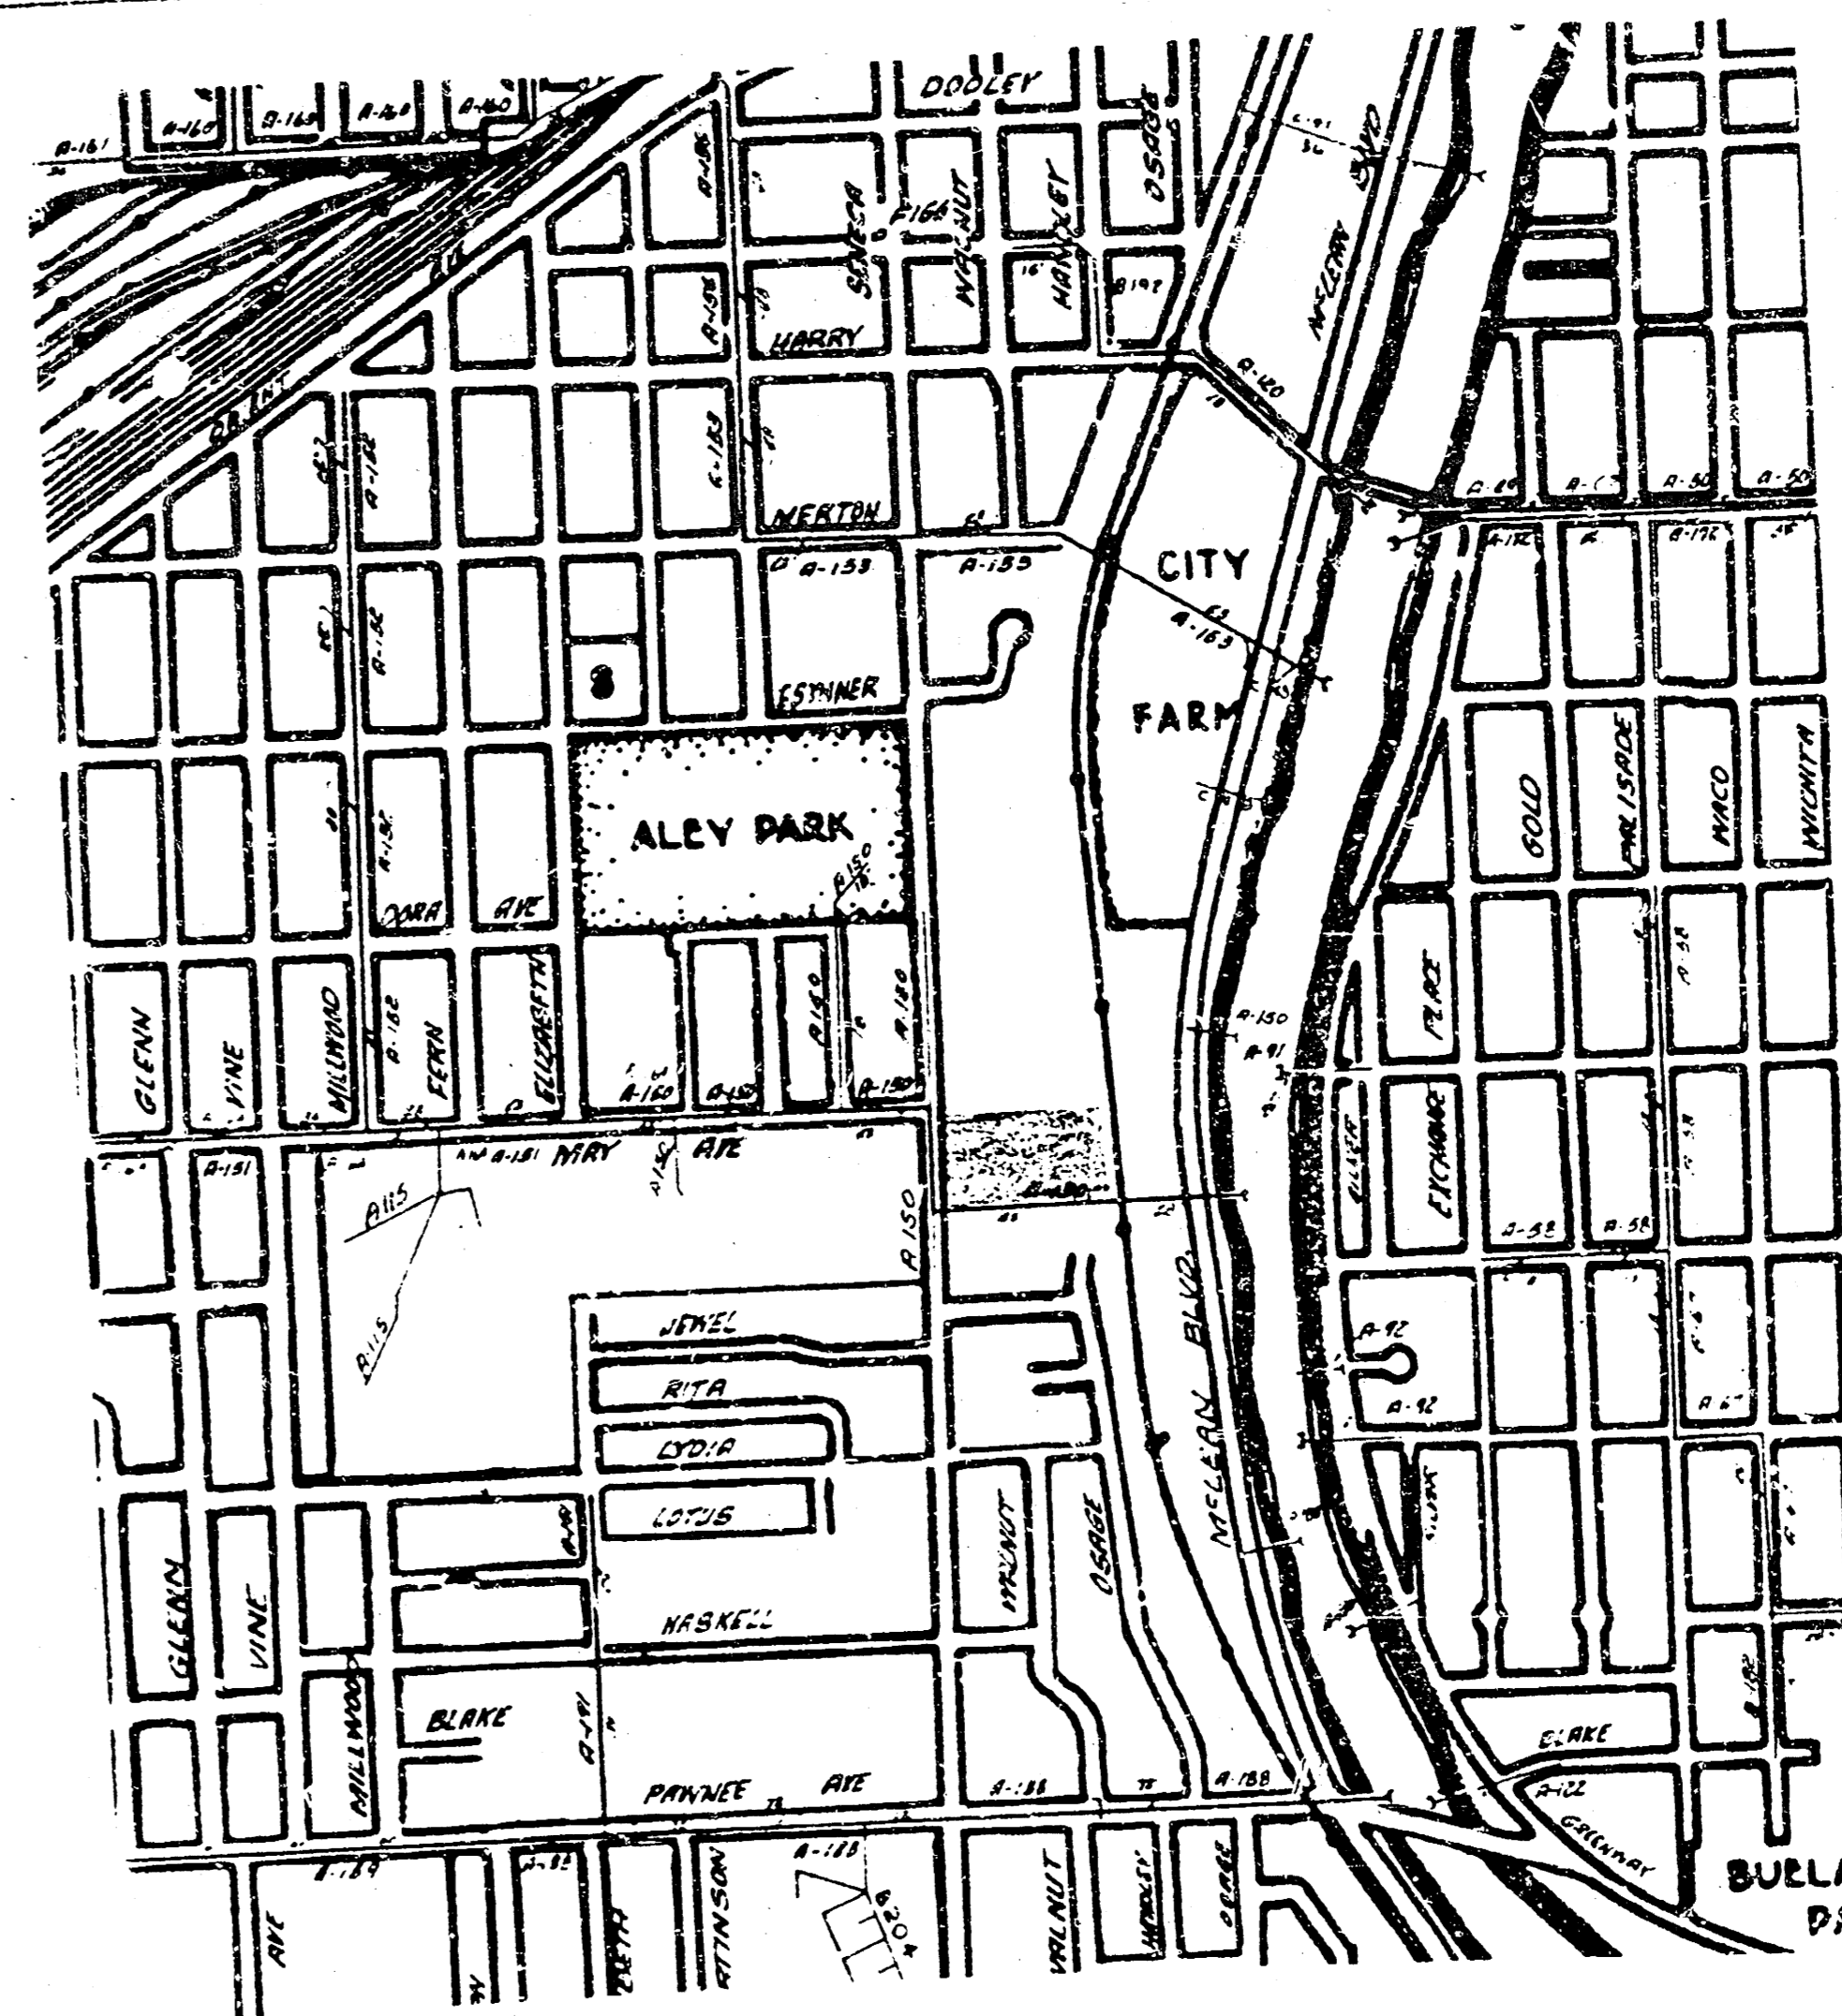


PLAN  
 SHEET NO. 10  
 DATE: 10/1/87  
 PROJECT: SECURITY STORAGE PROPERTIES 2ND ADD.

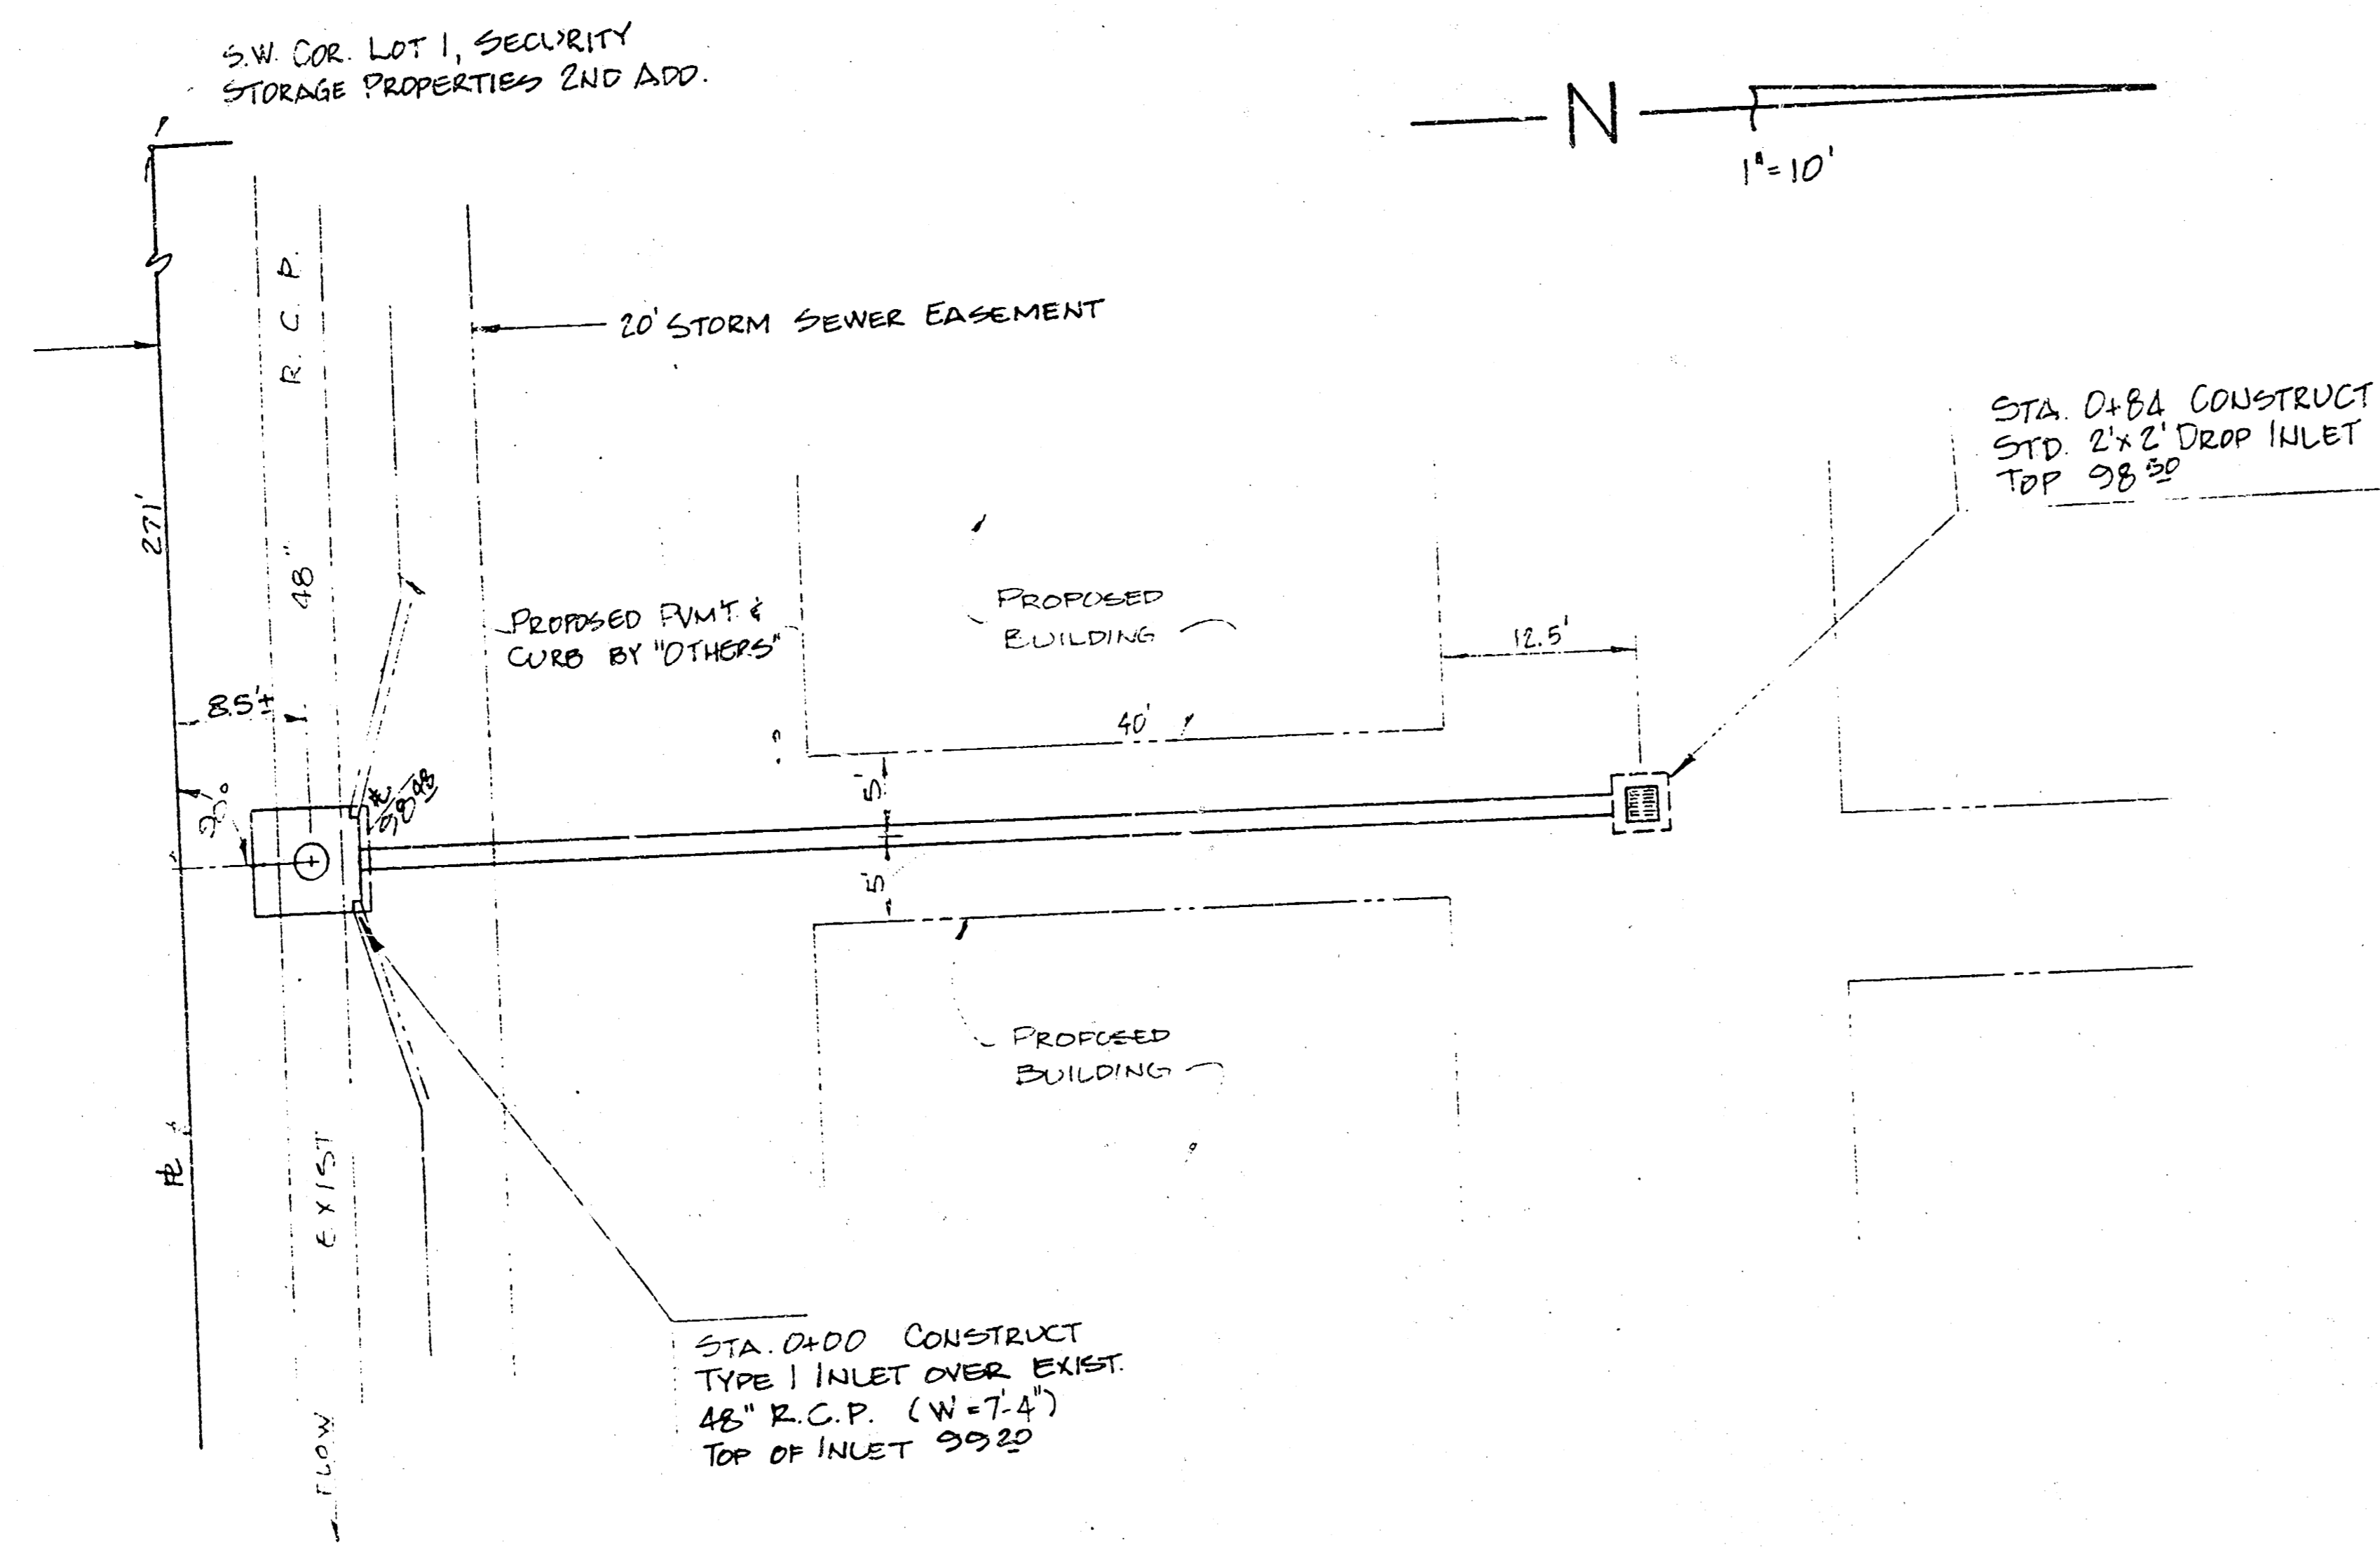

PROFILE  
 SHEET NO. 11  
 DATE: 10/1/87  
 PROJECT: SECURITY STORAGE PROPERTIES 2ND ADD.

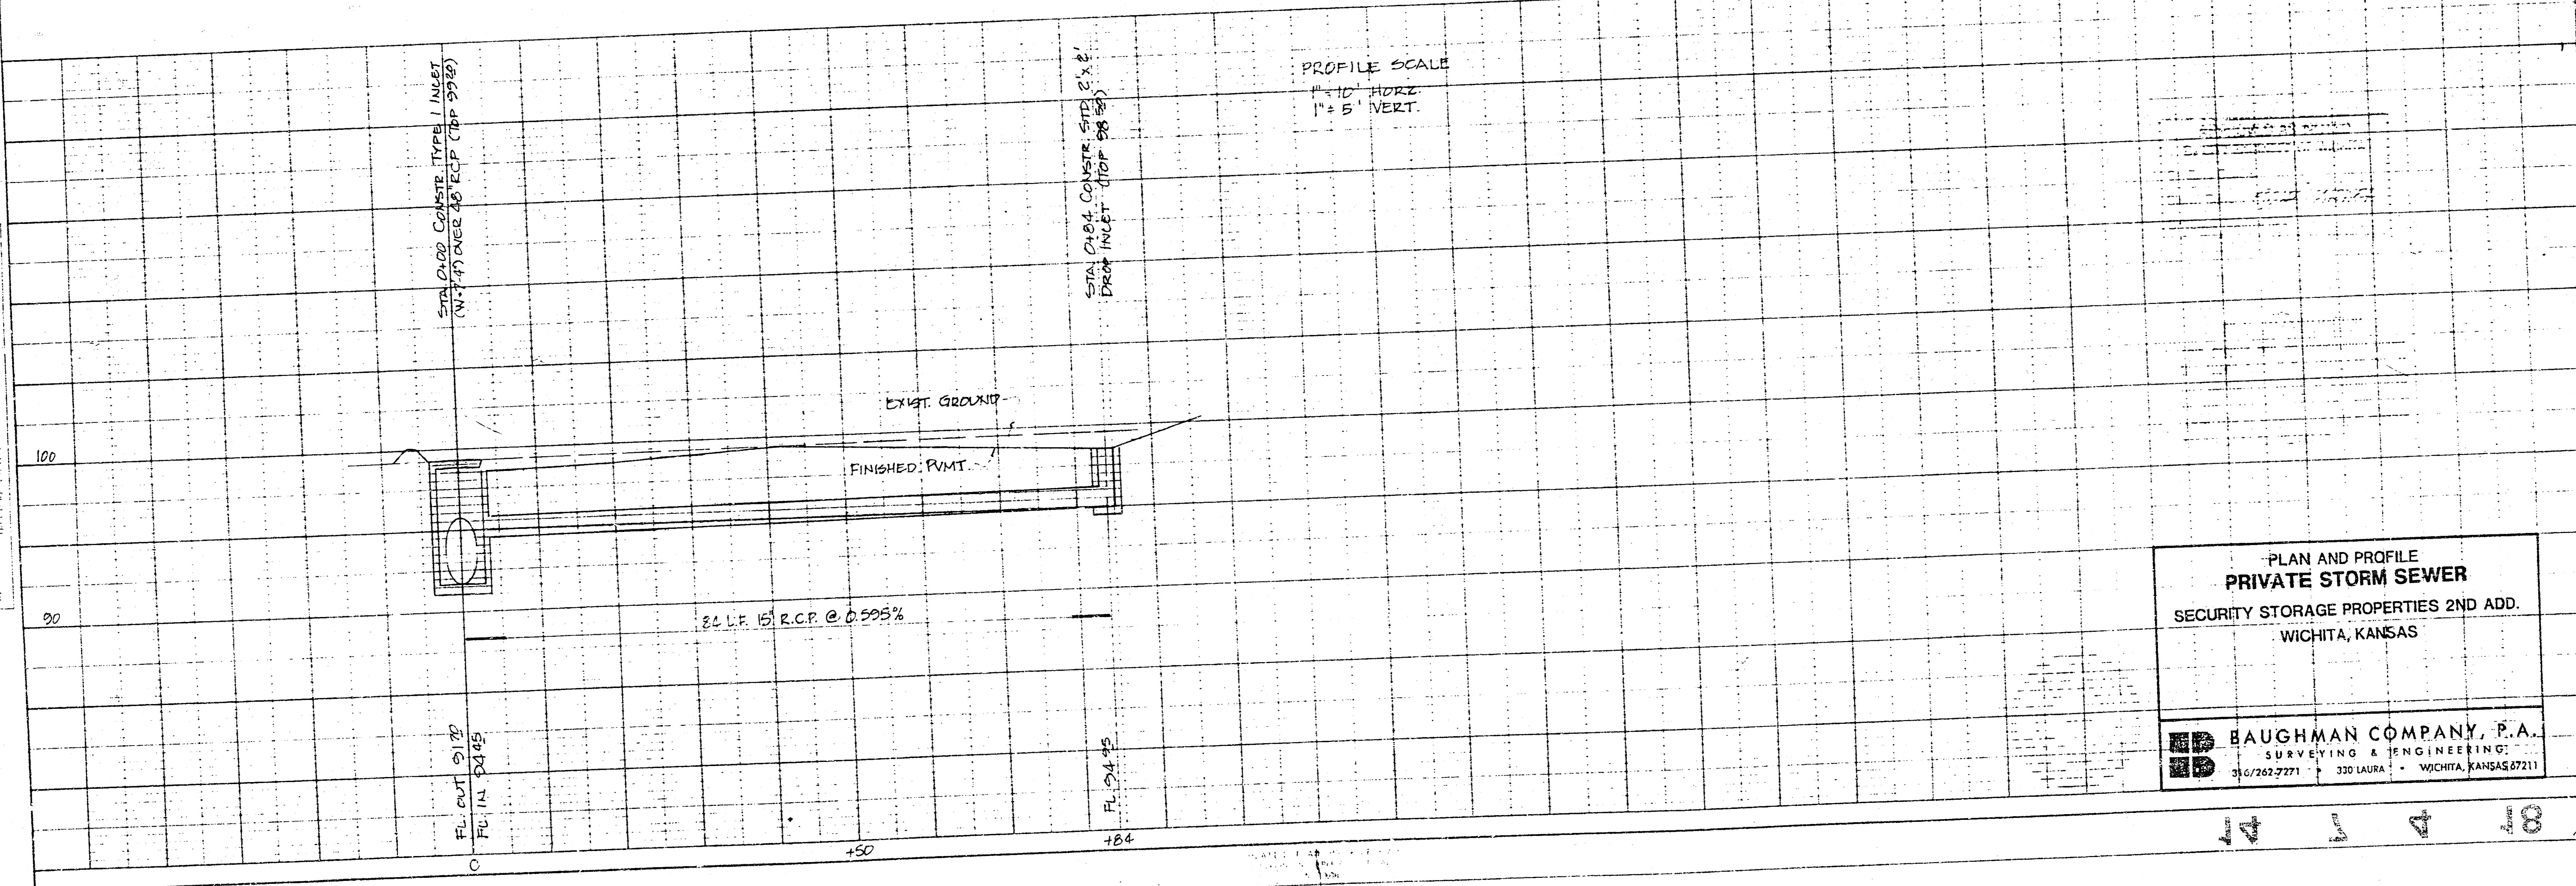

PLAN AND PROFILE  
**PRIVATE STORM SEWER**  
 SECURITY STORAGE PROPERTIES 2ND ADD.  
 WICHITA, KANSAS

**BAUGHMAN COMPANY, P.A.**  
 SURVEYING & ENGINEERING  
 316/262-7271 • 330 LAURA • WICHITA, KANSAS 67211