



HARRY STREET

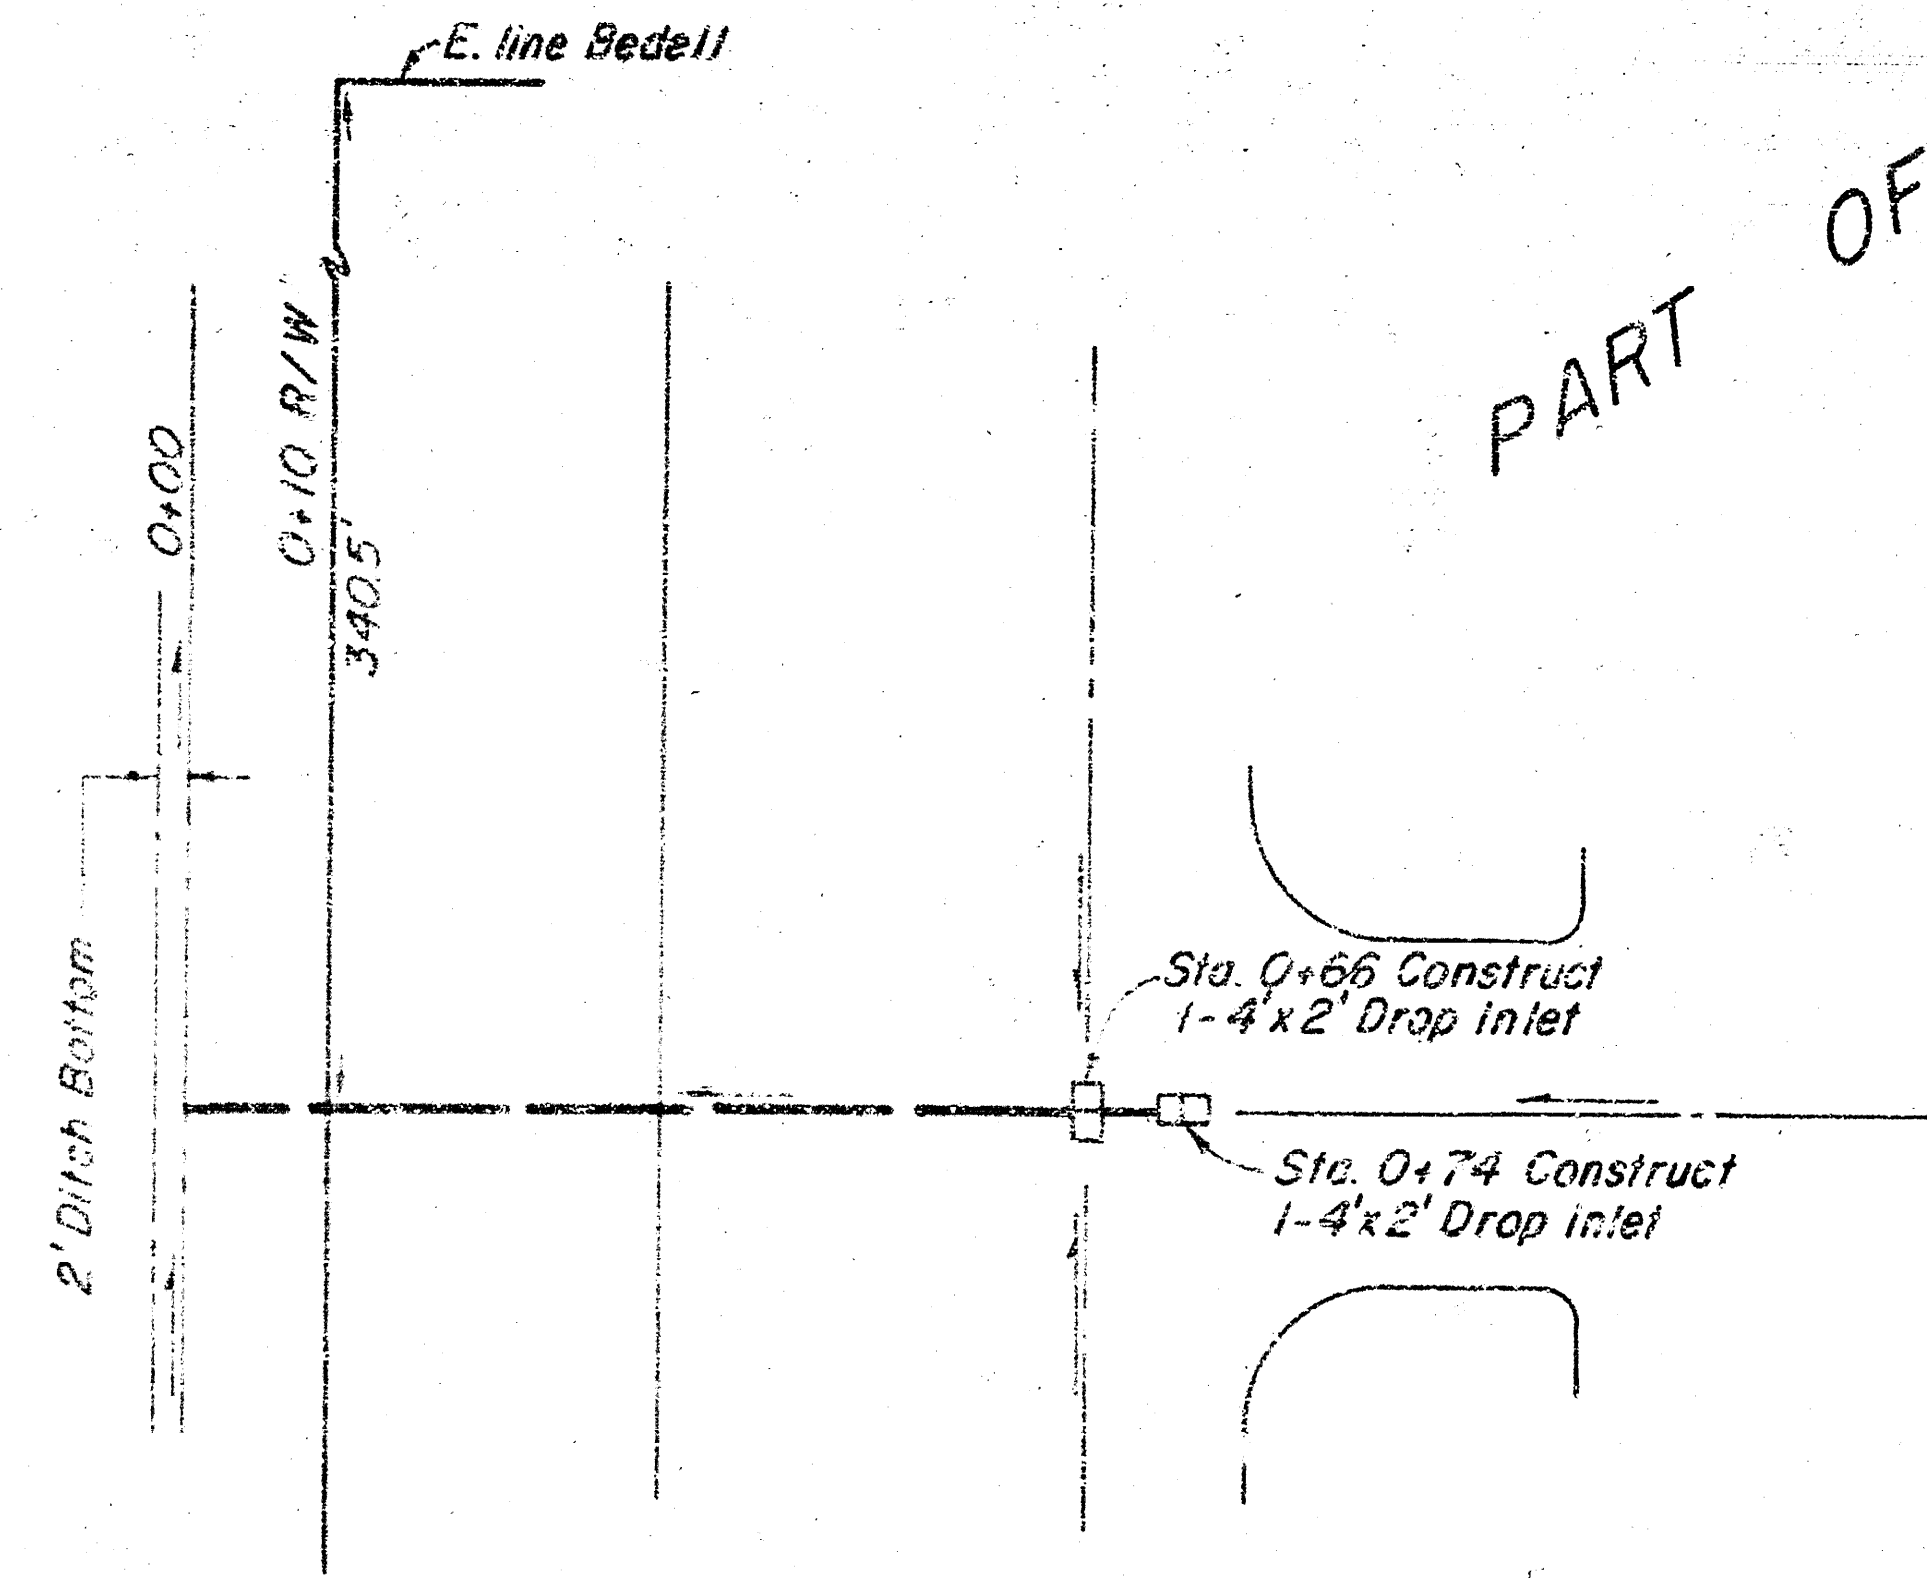

PART OF

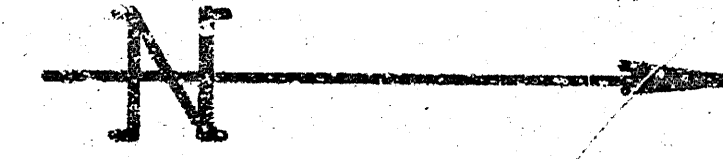

LOT 1 BLOCK 6

QUAIL MEADOWS 2nd ADDITION


SCALE
1" = 20' Horiz.
1" = 5' Vert.

Bench Mark - "a" on N.E. Corner of N. Hubbard on R.C.B.C.,
Approx. 300' E. of Q. Bedell Street.
Elev. 167.95, City Datum.

2-19-76

APPROVED FOR THE CITY OF WICHITA
BY THE CITY ENGINEER

O.E.S.

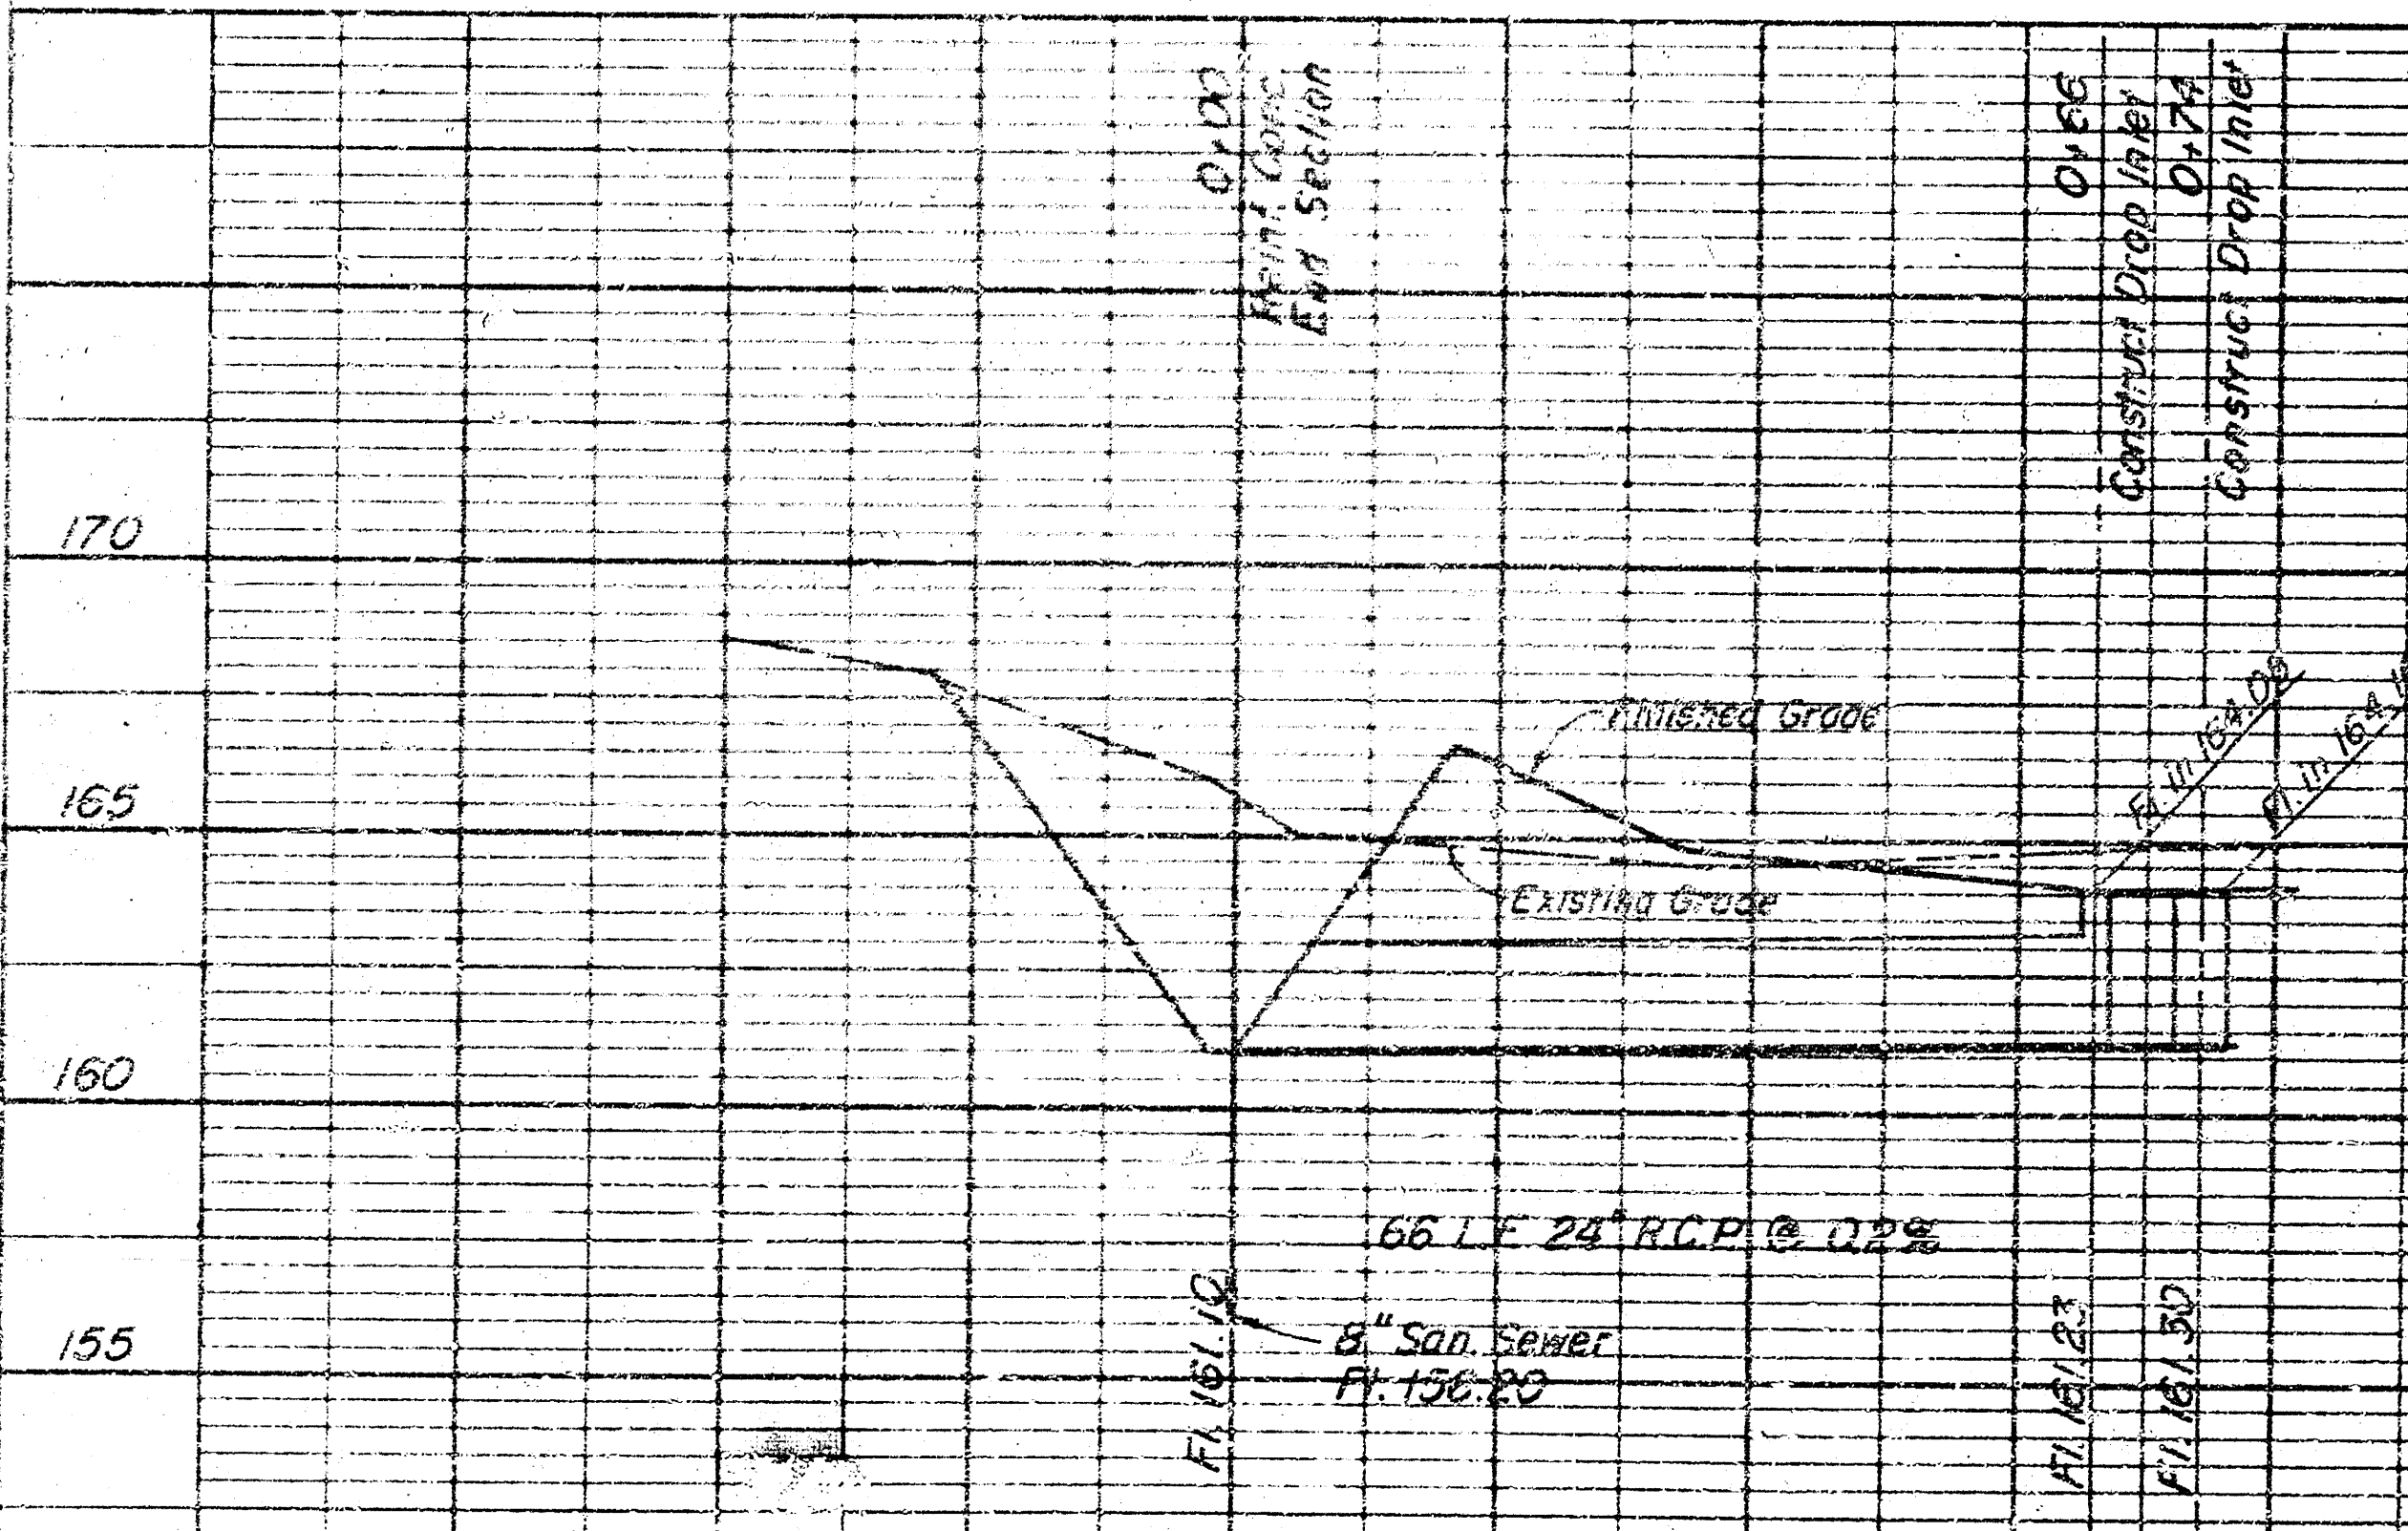

PLAN AND PROFILE
PRIVATE STORM SEWER

LOT 1, BLOCK 6, QUAIL MEADOWS 2nd ADDITION
WICHITA, SEDGWICK COUNTY, KANSAS

Private Project no. DBKW 705071

Moehring & Associates
314 Brown Building

Consulting Engineers
Wichita, Kansas