
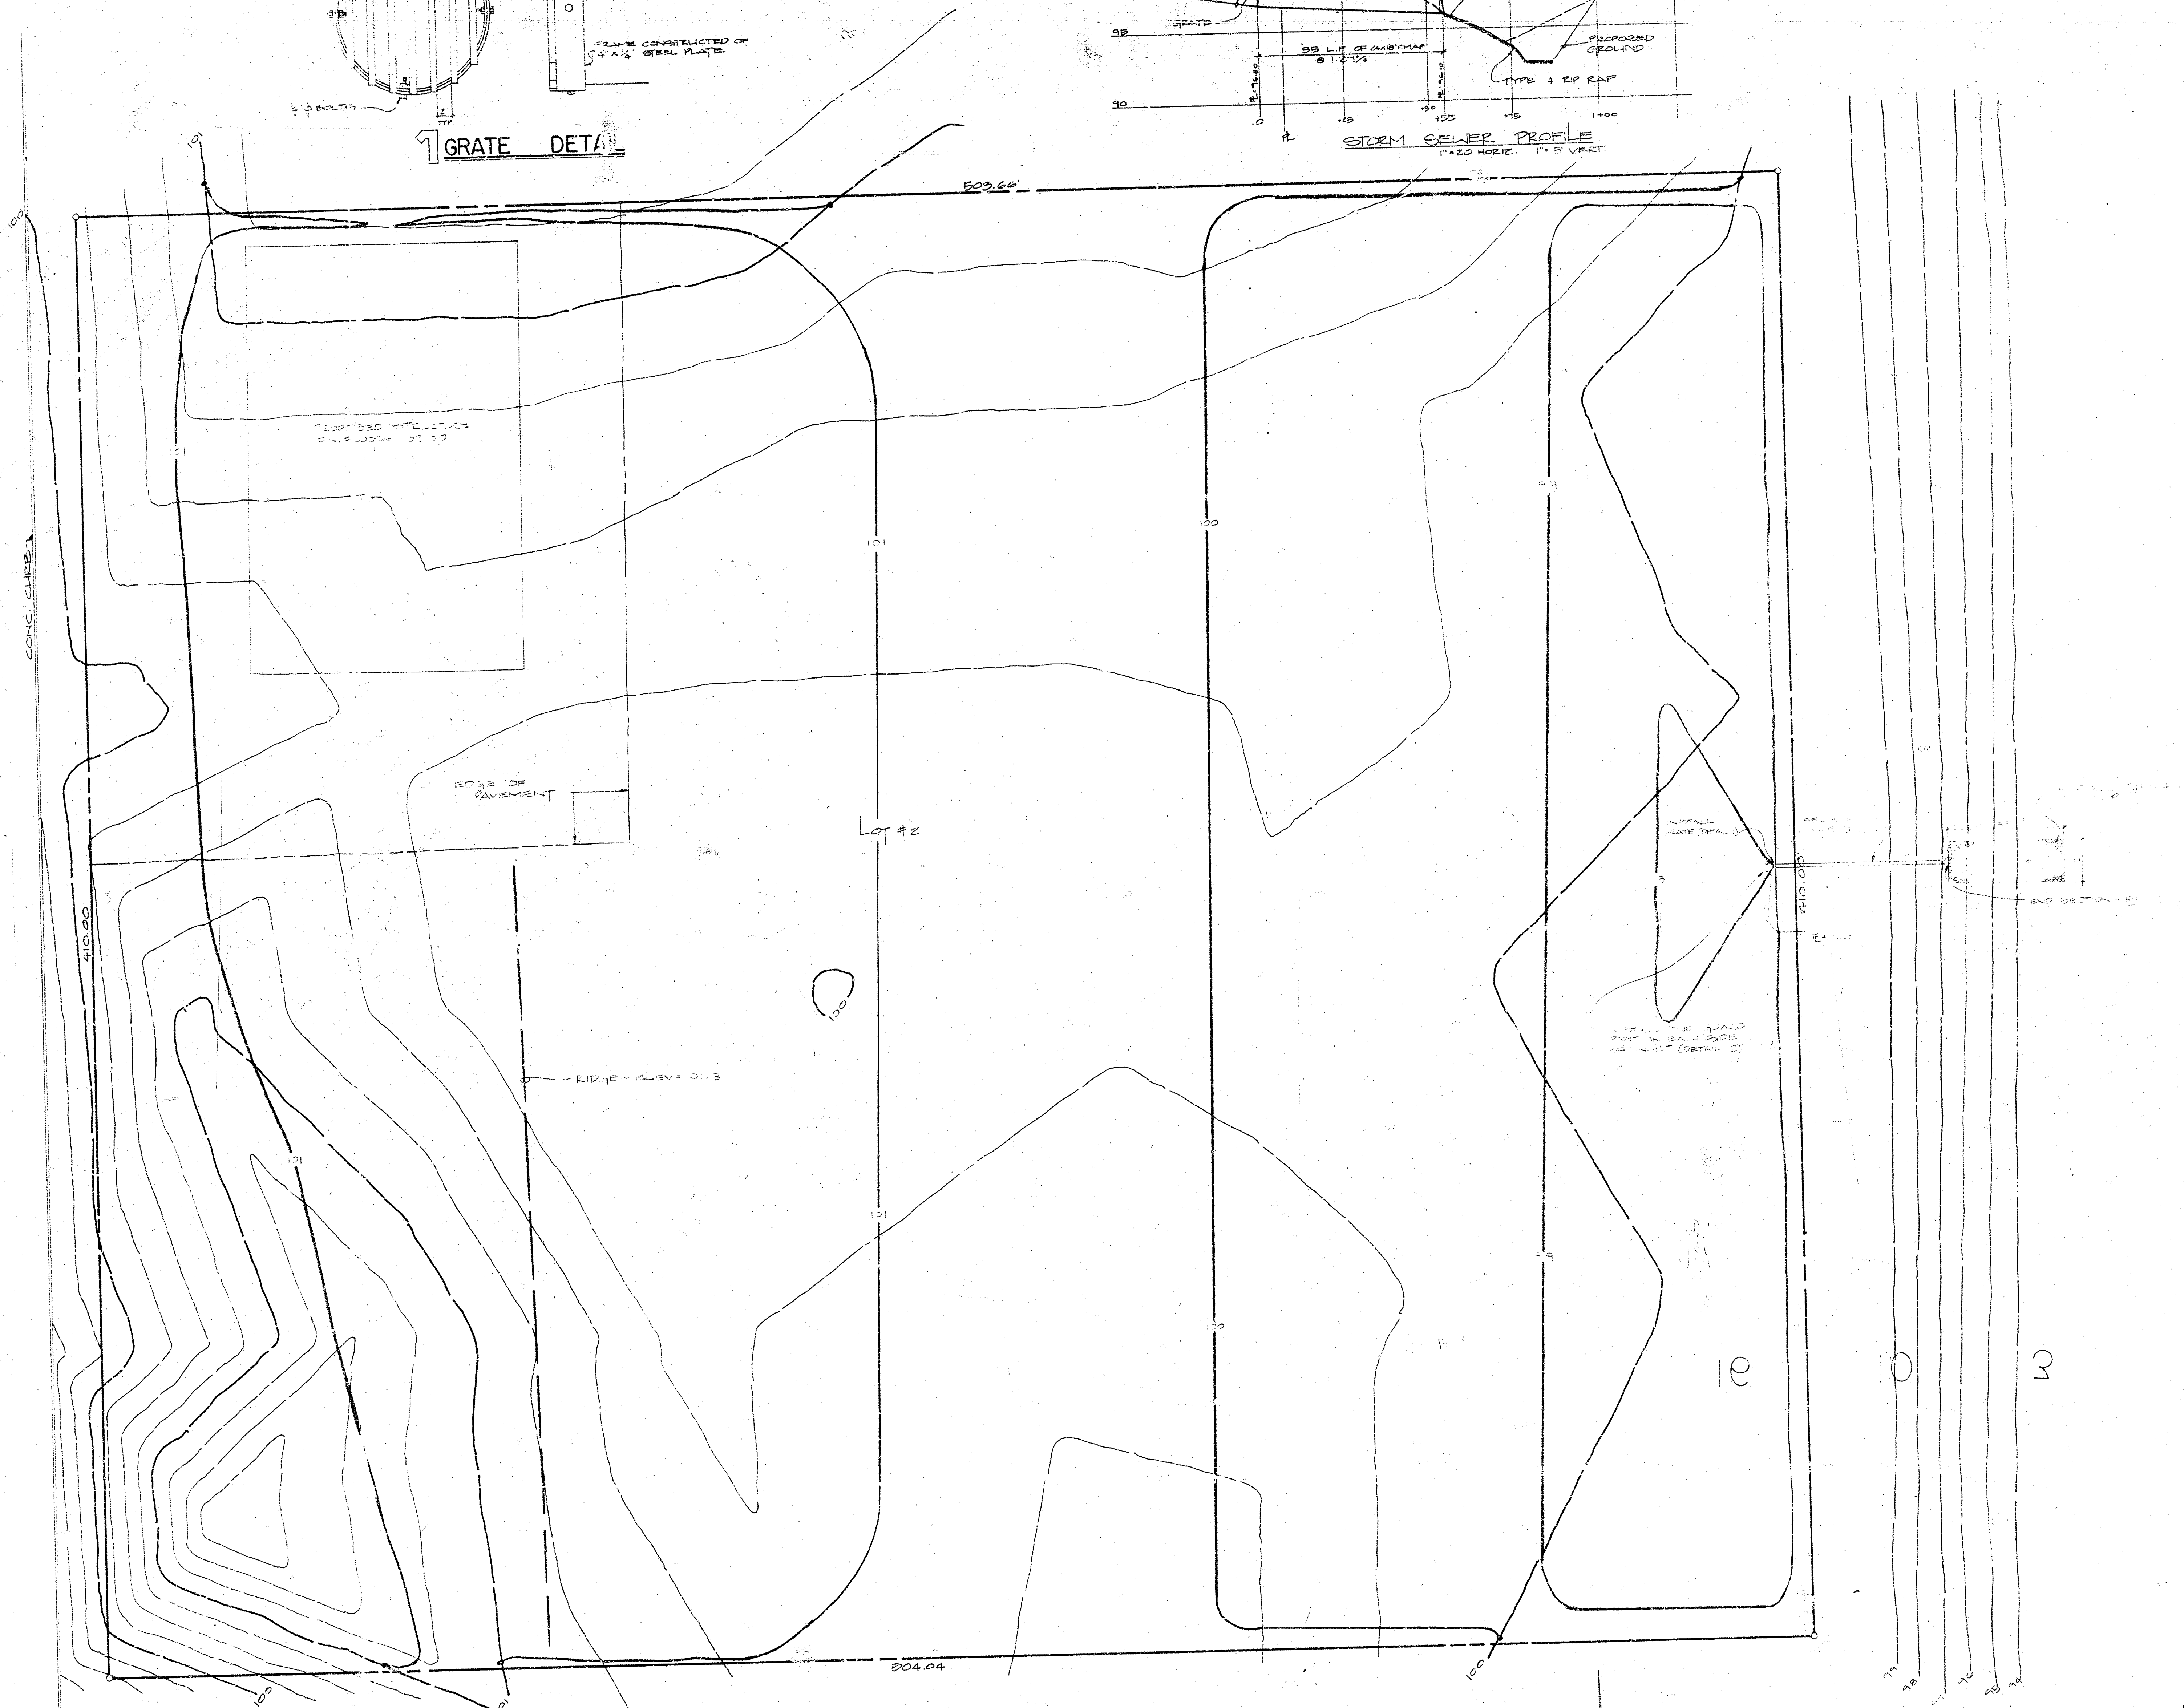
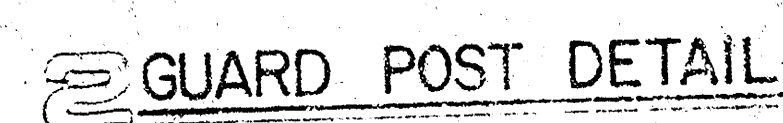


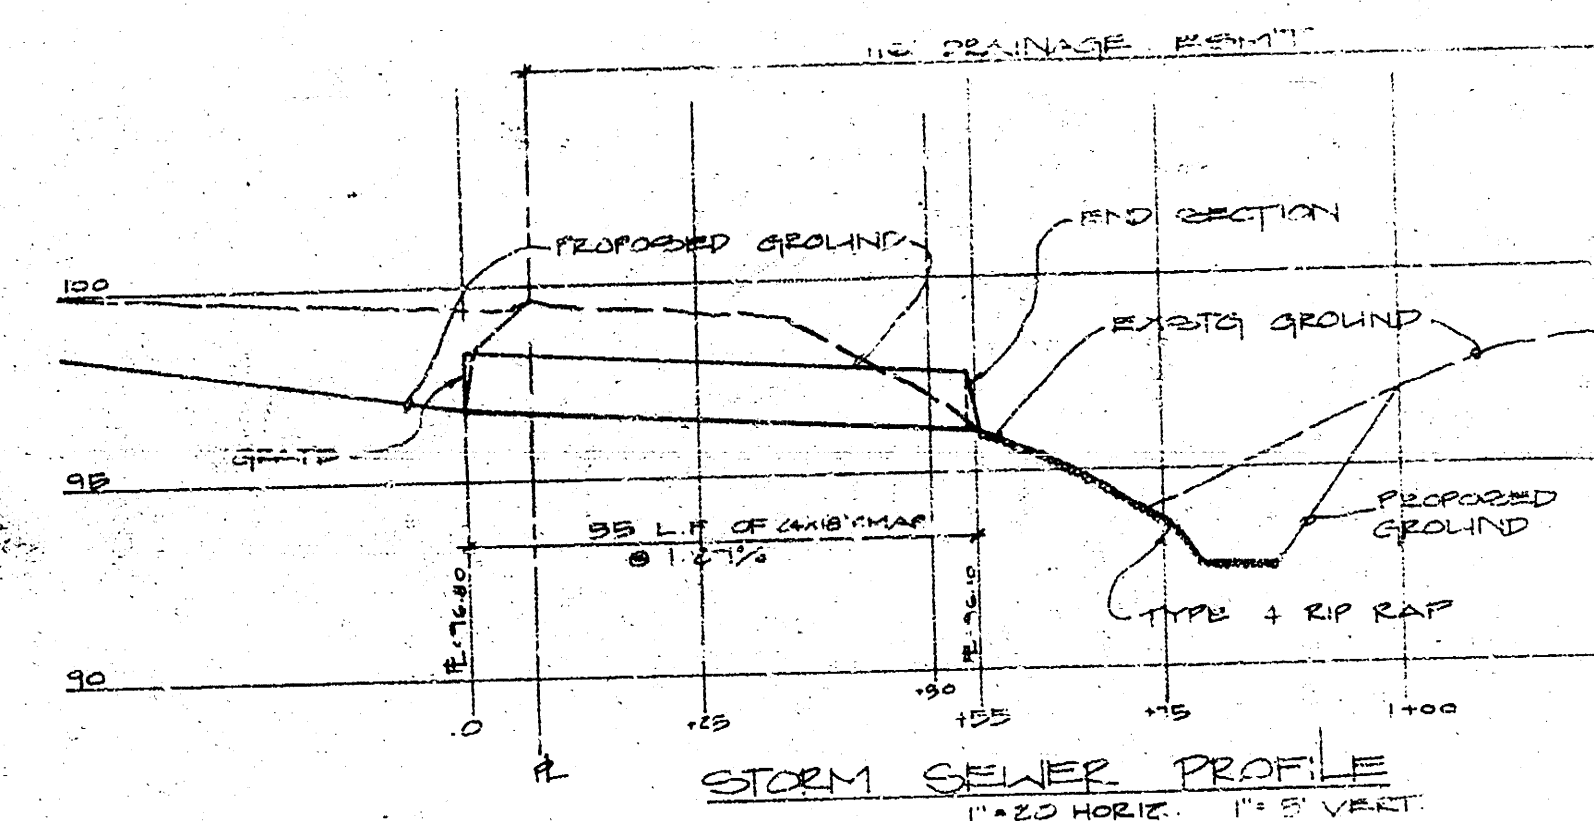

Site Grading Plan
LOT 2, BLOCK 1,
KESSLER - KOCH ADDITION
 Wichita, Sedgwick County, Kansas

SCALE = 1"=20'

BENCHMARK - LINES CUT IN CURB WEST OF
NORTHWEST CORNER OF LOT #2
ABOUT ELEV. = 100.00
(102.0 A.S. SLABED = 100.8 CITY DATUM)

[illegible]

FILMED FROM THE BEST
AVAILABLE COPY....