
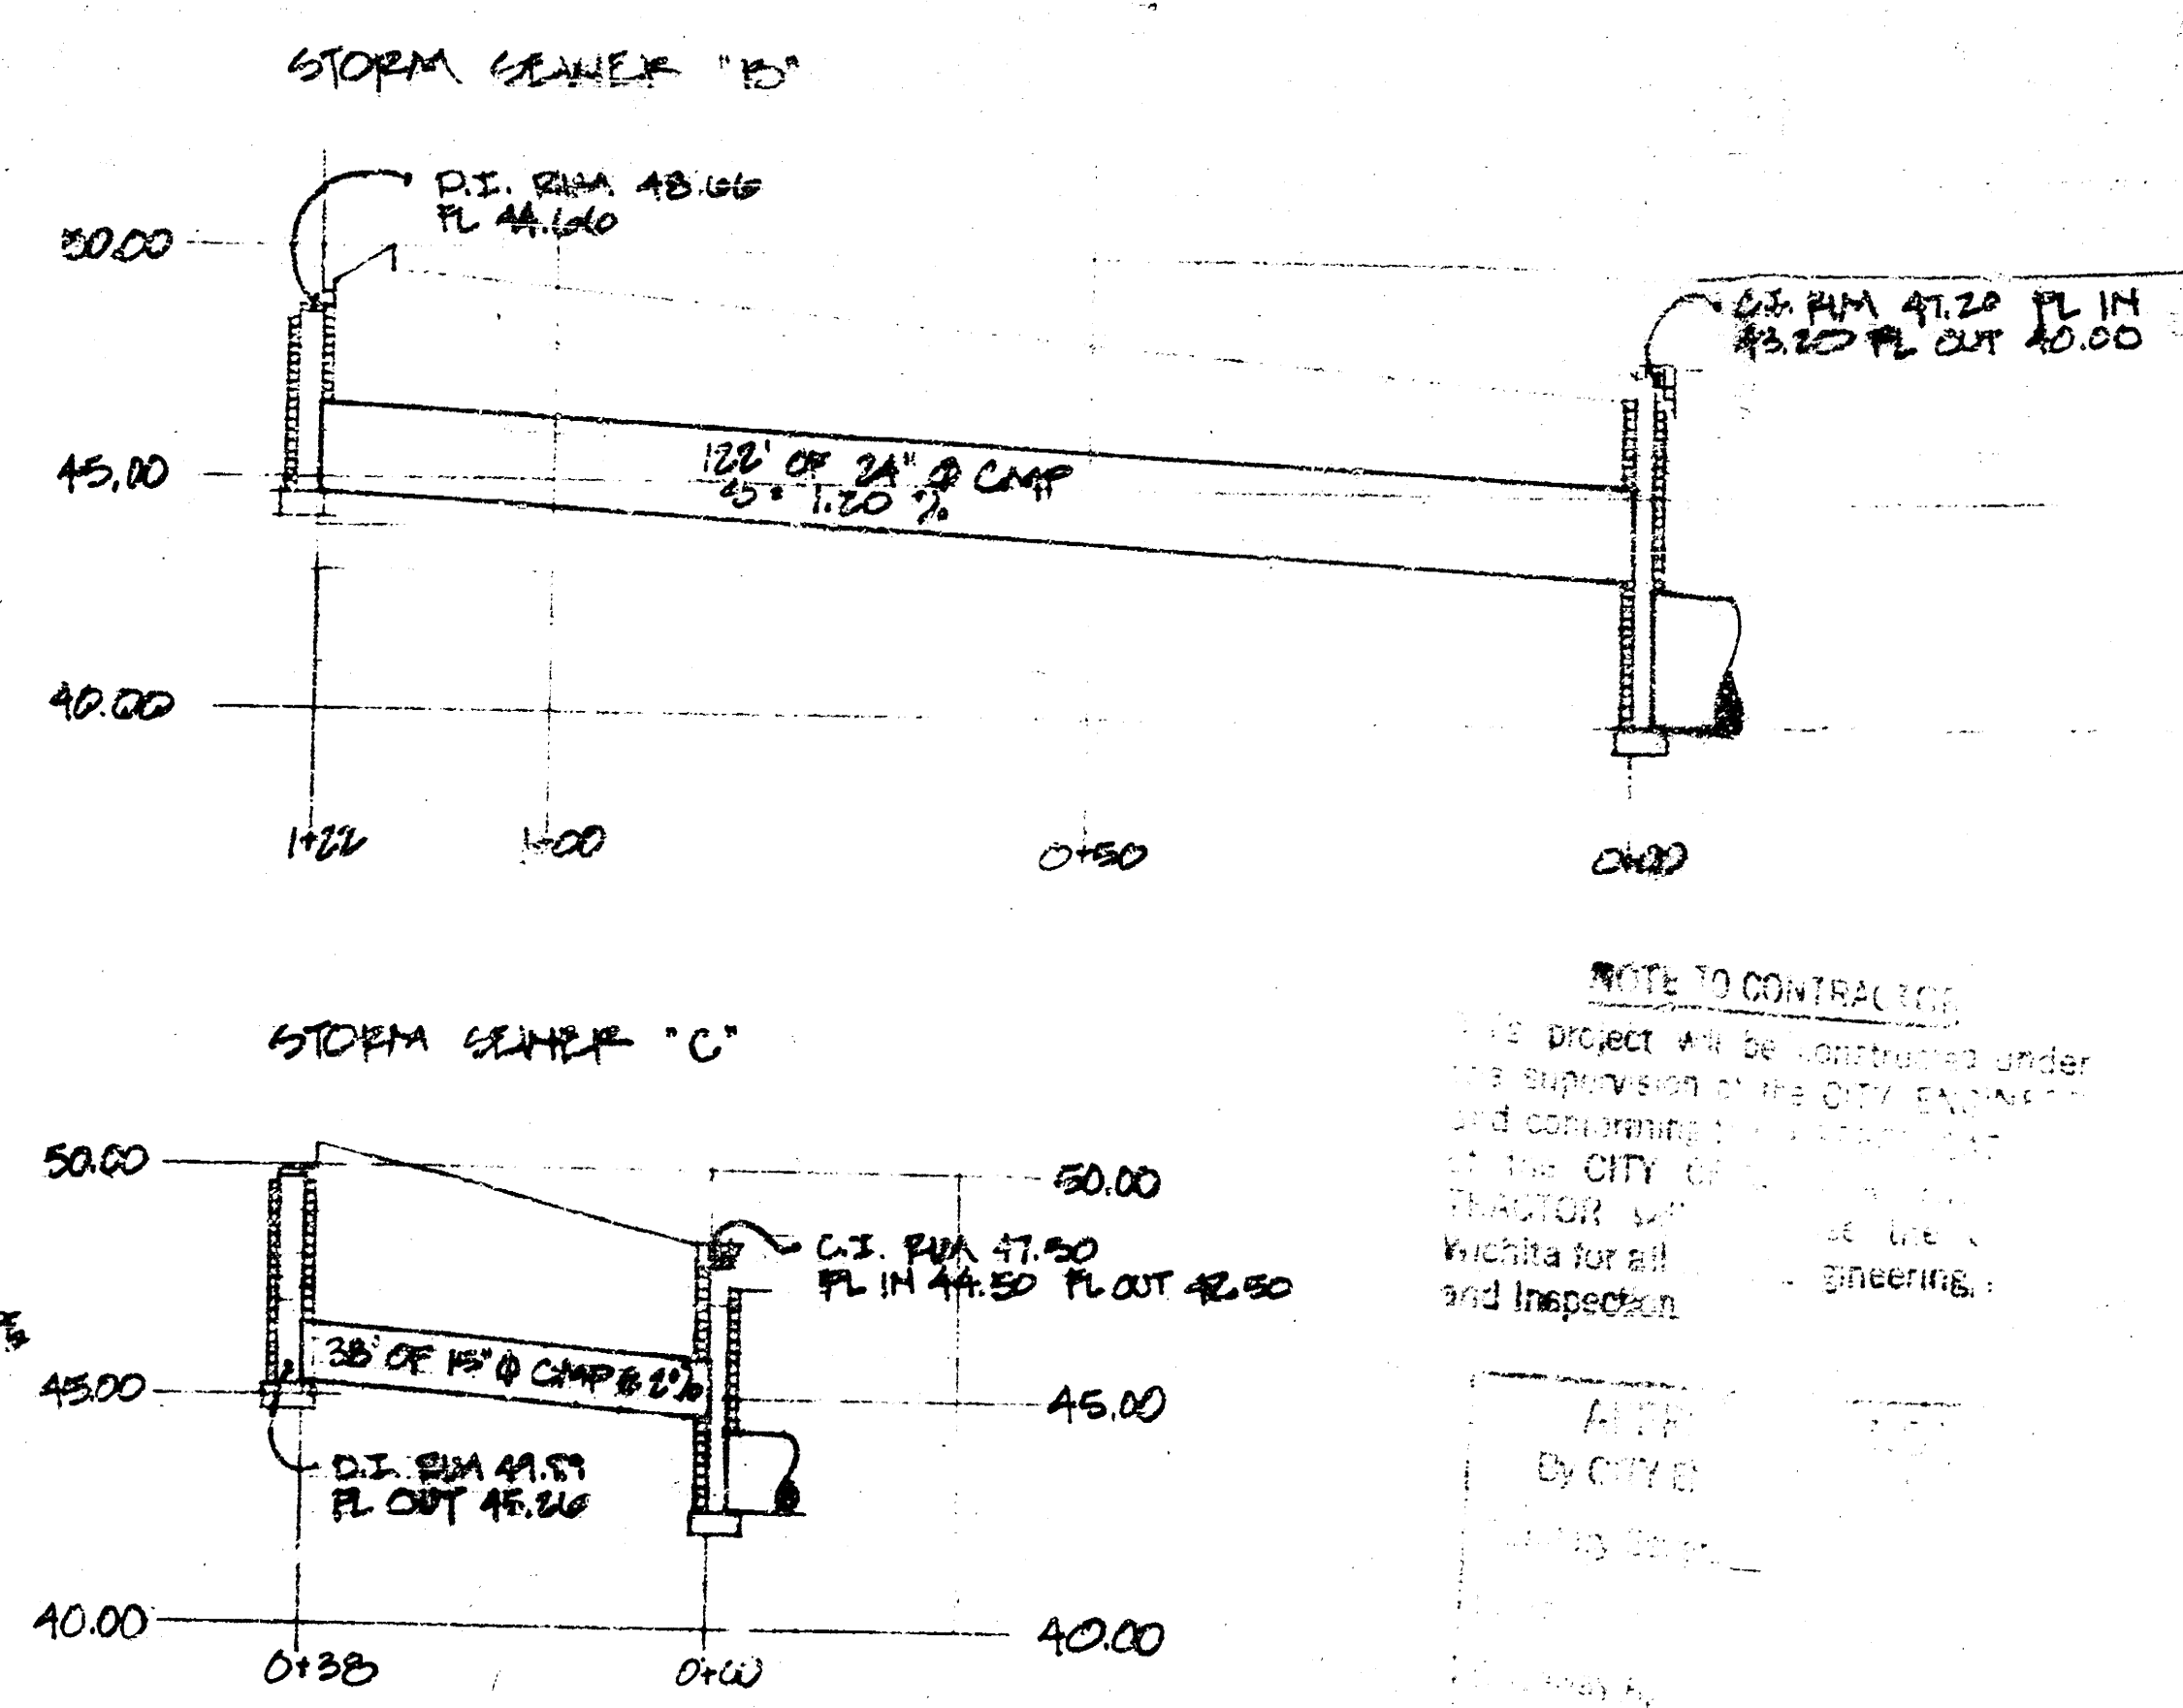


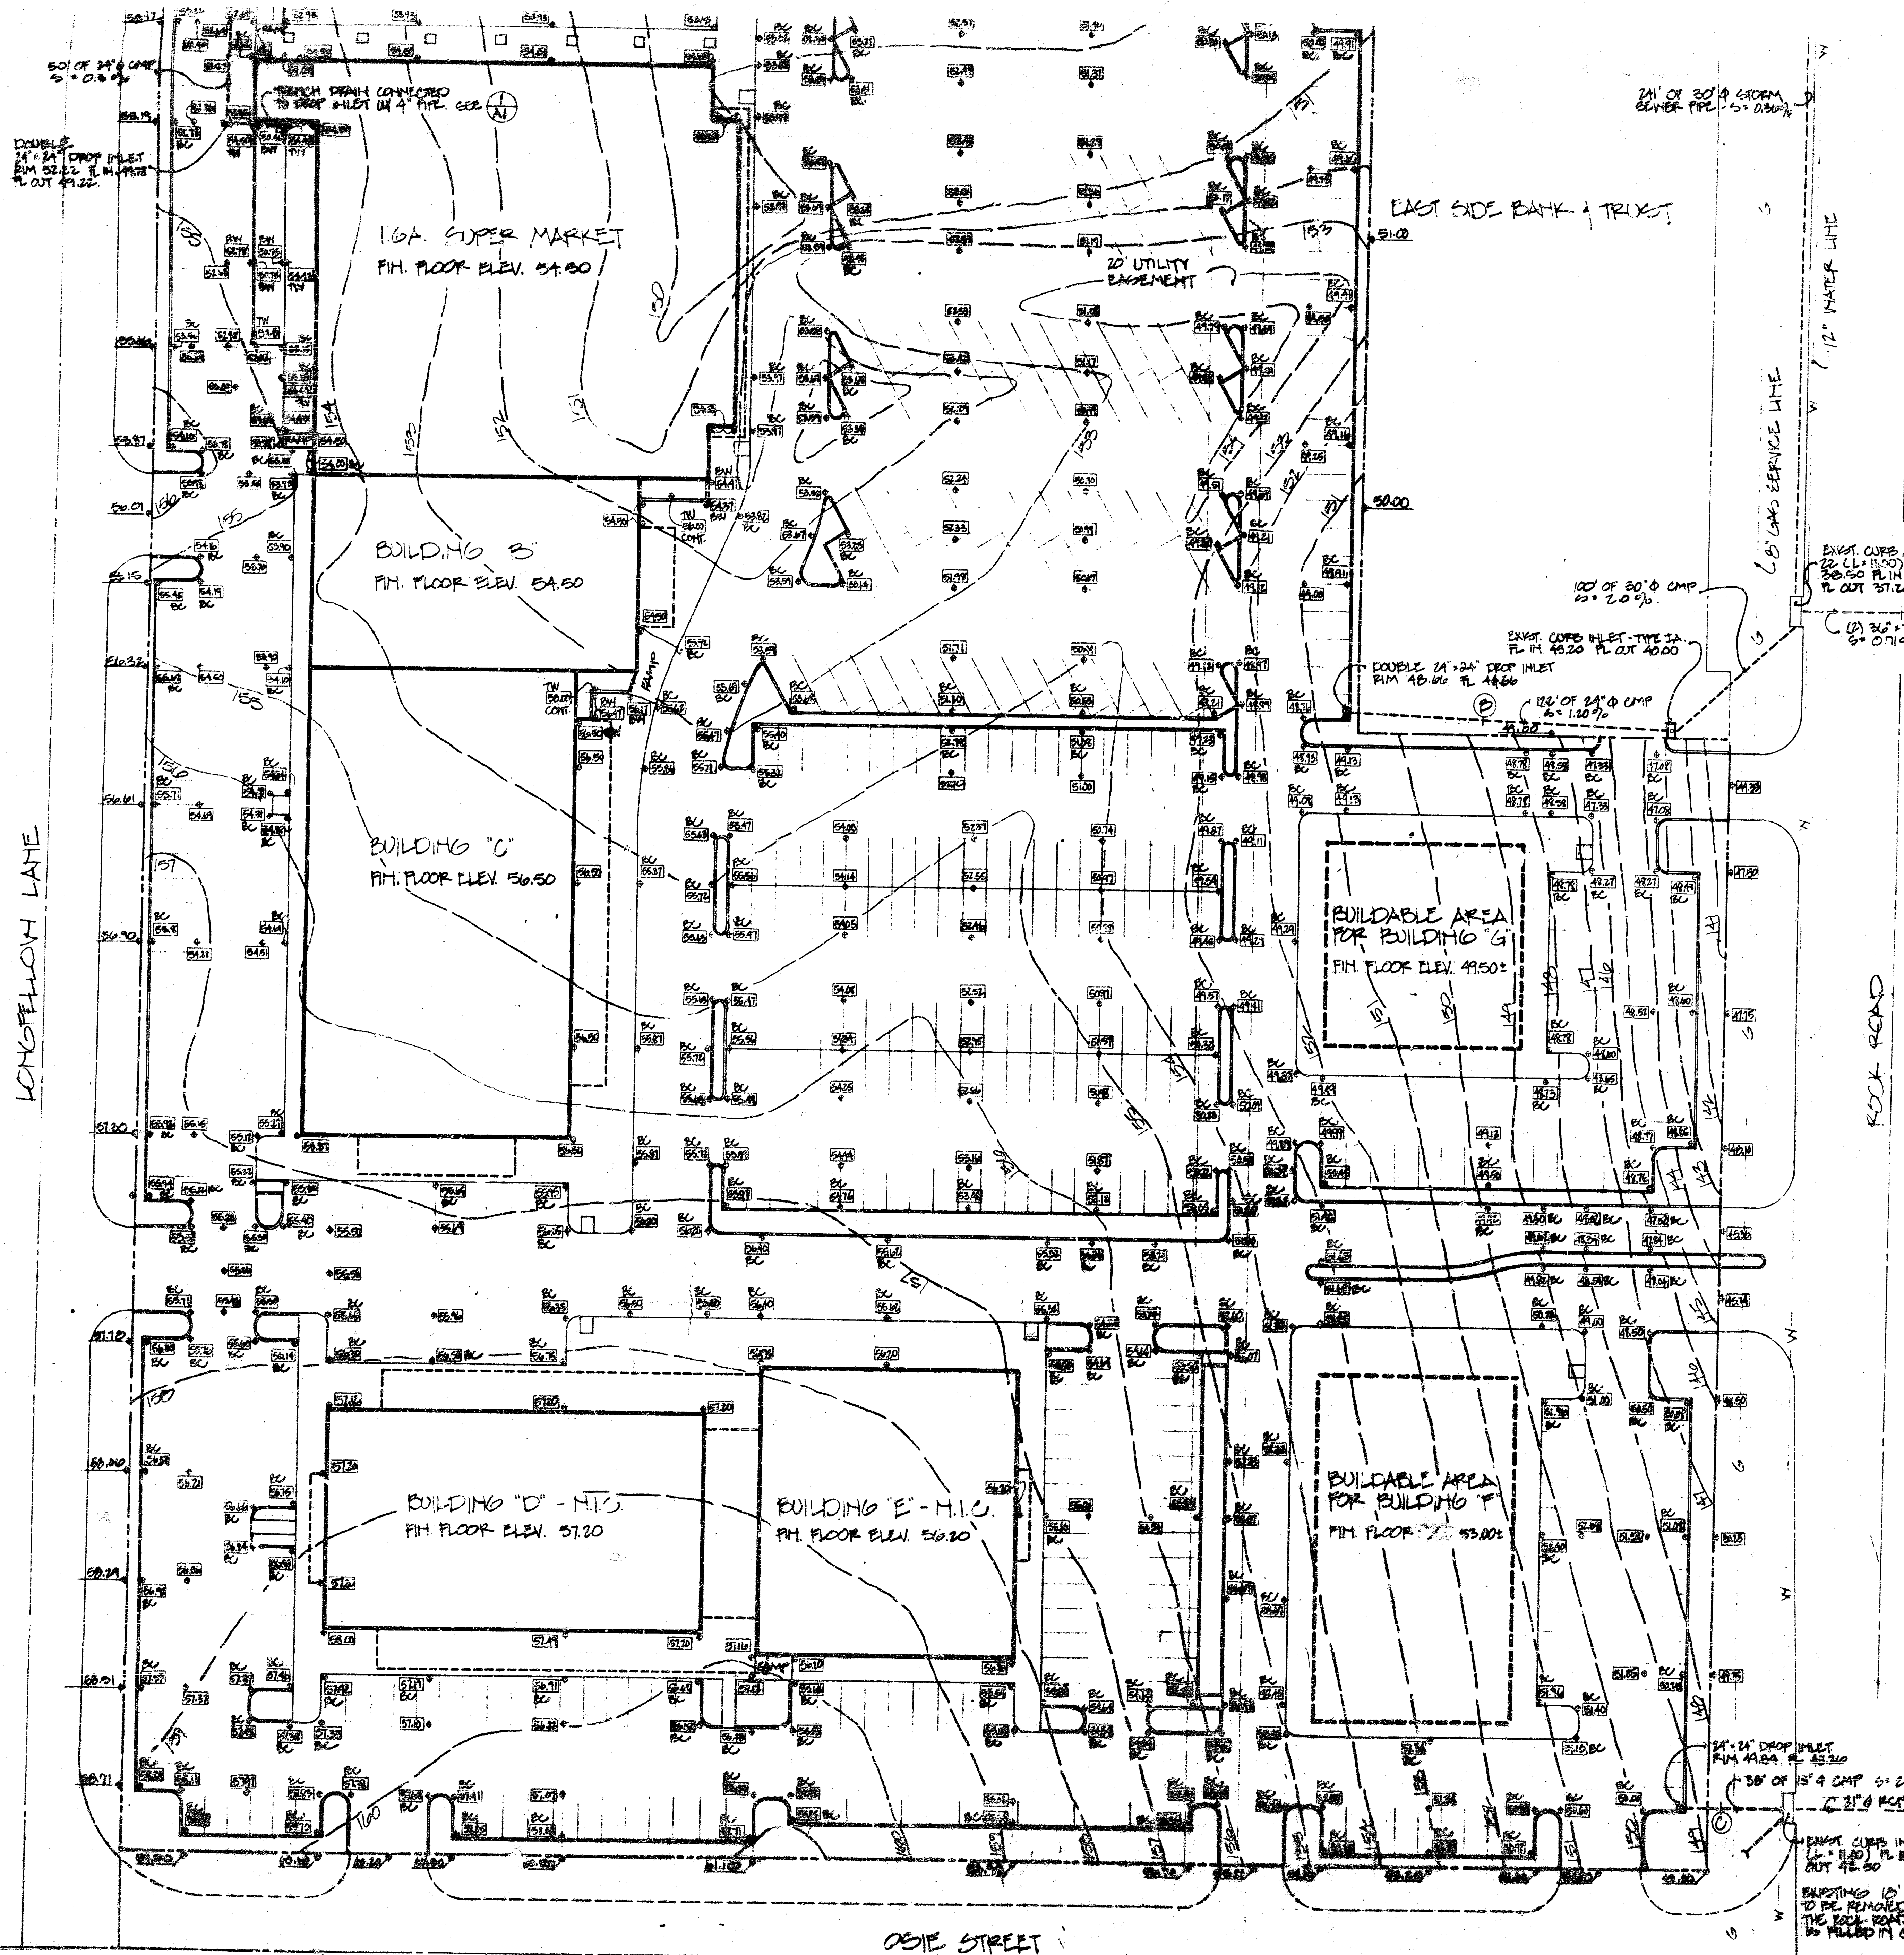

1 PRIVATE STORM SEWER PROFILES
 HORIZONTAL SCALE 1"=20' VERTICAL SCALE 1"=5'
 CITY OF WICHITA PRIVATE STORM PROJECT NO. AUR-710-245-80847

Private Sewer - Draining Rock & Parking Lot -
 Ch. 1000 Ch. Shopping Center

GRADING PLAN NOTES

SEE SITE UTILITY PLAN - A3 FOR SITE UTILITIES
 INCLUDING BUILDING RAIN LEADERS.
 R.O.D. 120.00' TO ALL SPOT ELEVATIONS FOR CITY
 DATUM ELEVATION.
 EXISTING TOPOGRAPHY BASED ON AUGUST, 1978
 BAUGHMAN SURVEY.
 TOP OF CURB ELEV. = BOTTOM OF CURB ELEV. + 6".
 SEE DETAILS 112/111.

GRADING PLAN

112/111 NEW FINISH
 112/112 EXISTING
 112/113 EXISTING C
 112/114 STORM SE

