


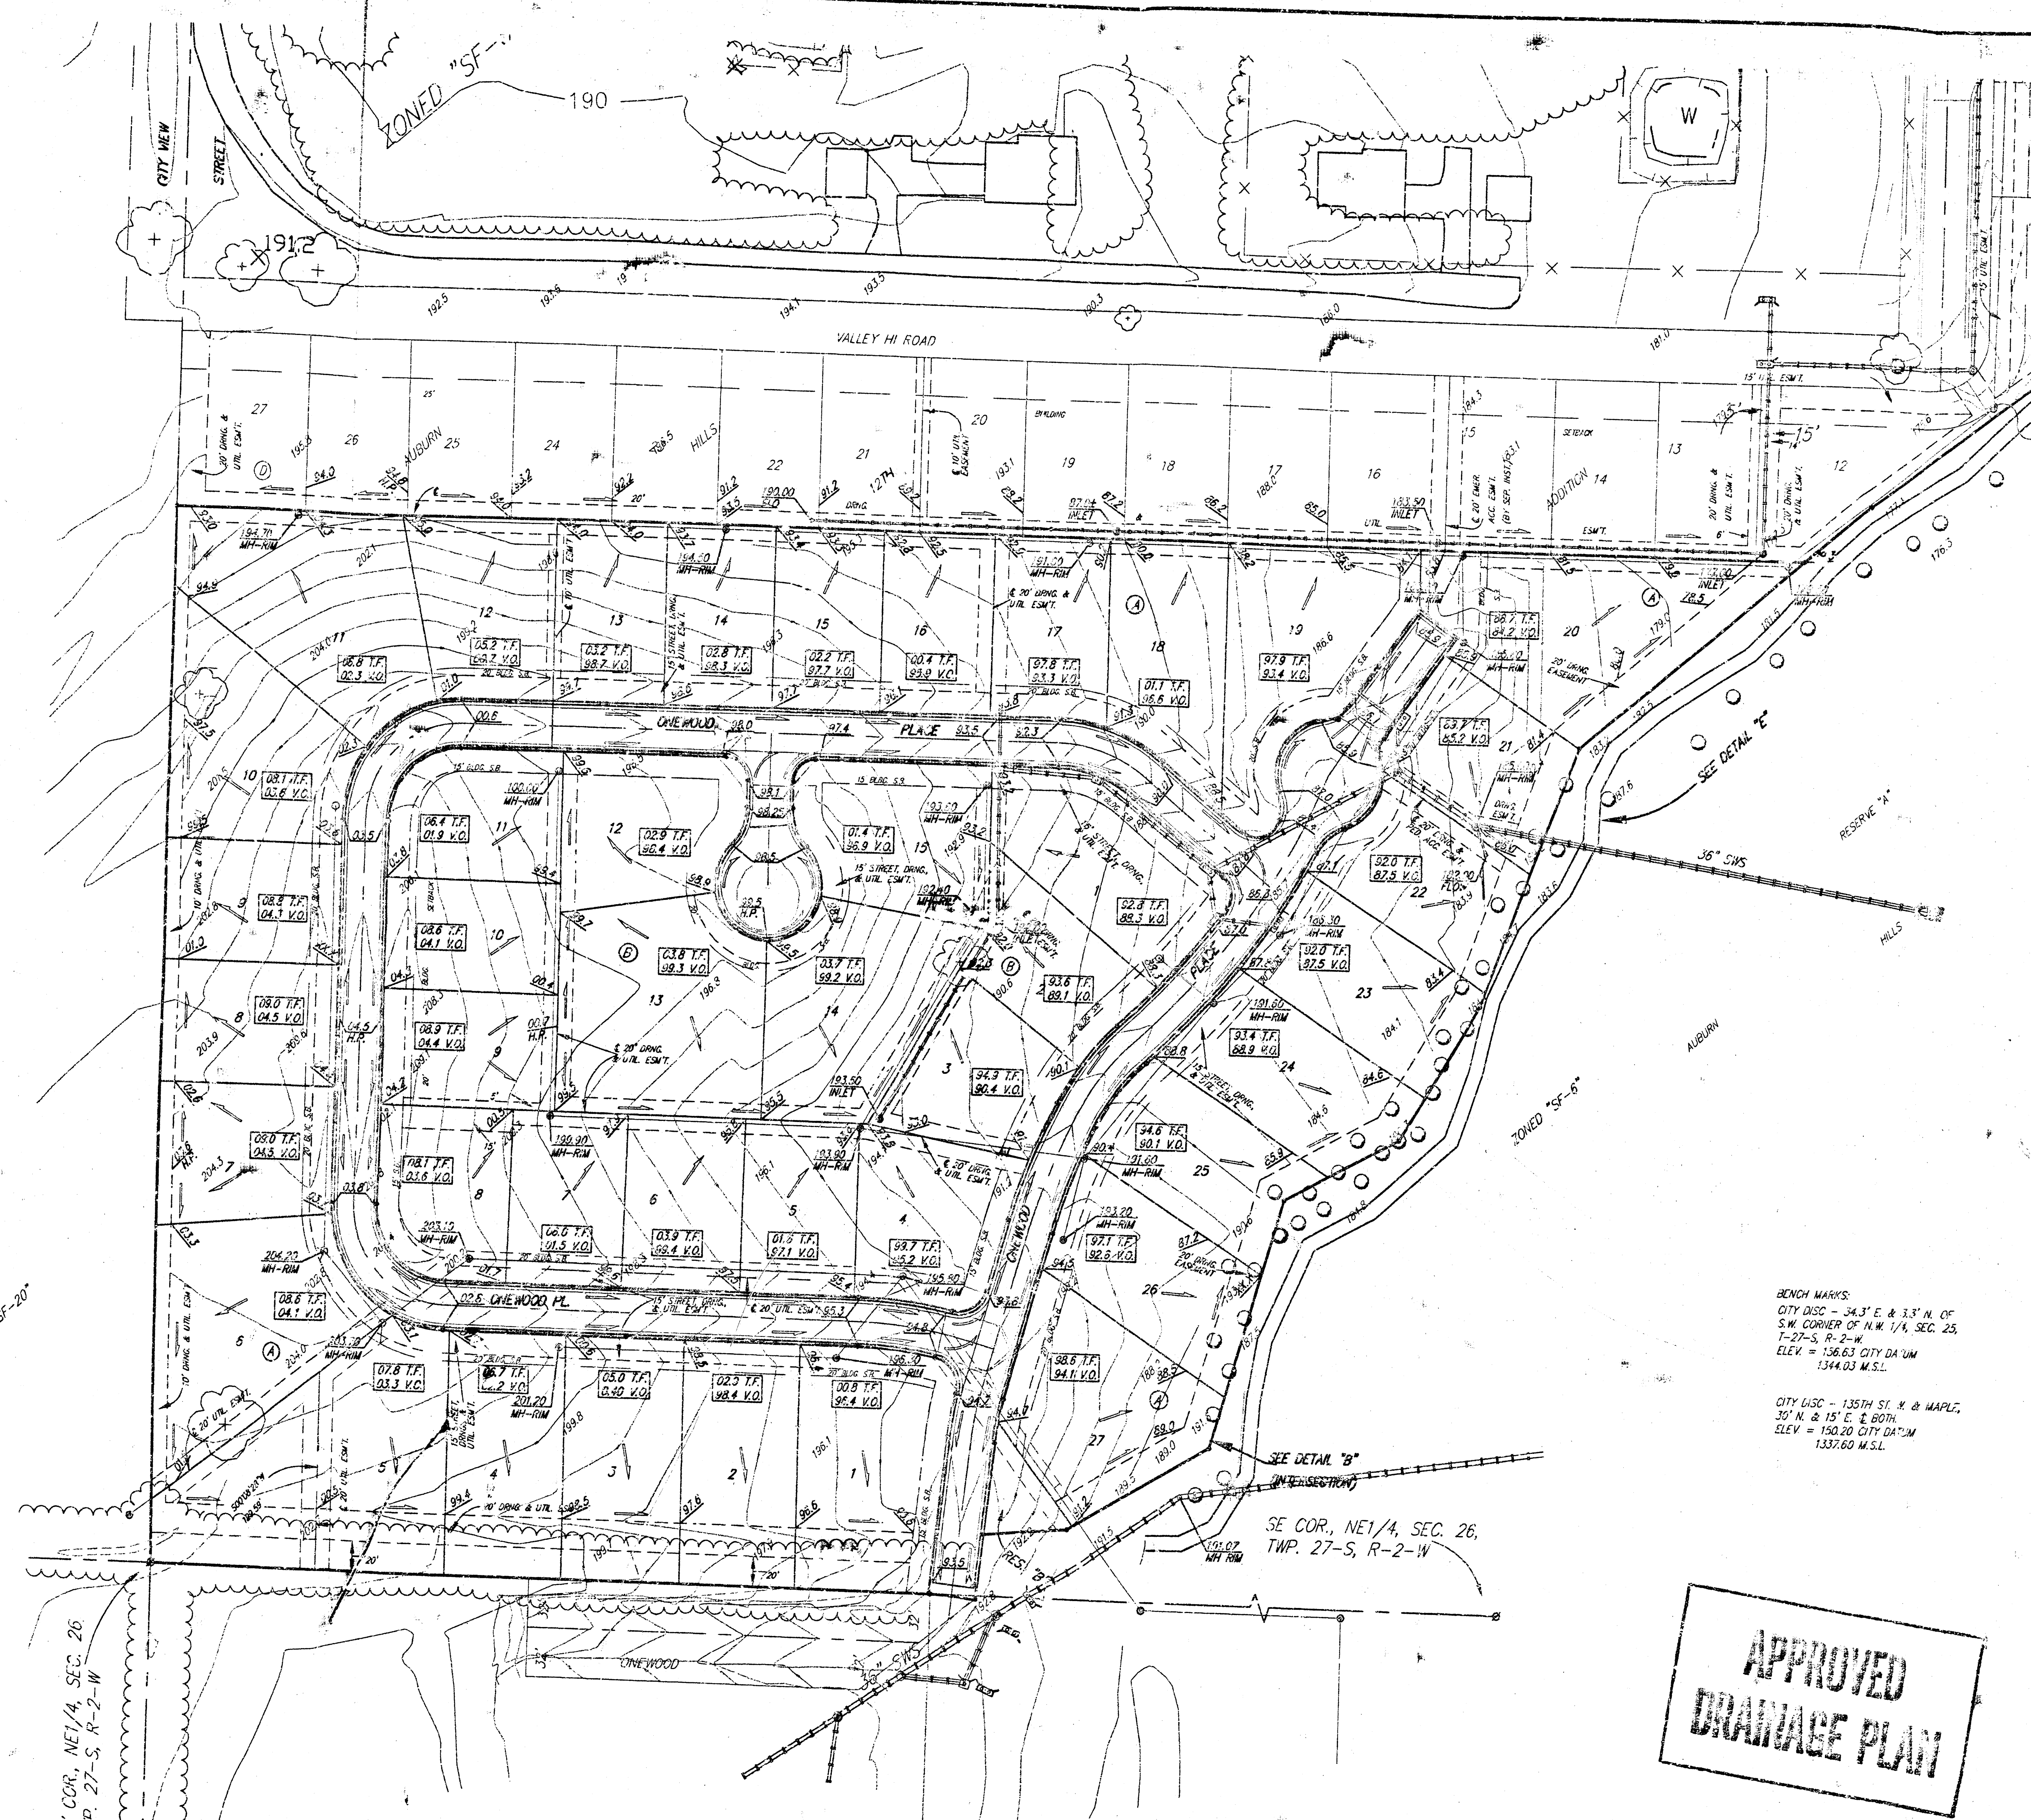


CHINA, RICHARD M. & DONNA M.
PLANNERS & MAPLE
WICHITA, KS 67225

BENCH MARKS:
CITY DSC - 34.3' E & 3.5' N OF
S.W. CORNER OF N.W. 1/4, SEC. 25,
T-27-S, R-2-W
ELEV. = 136.63 CITY DA "M"
1344.03 M.S.L.

CITY DSC - 135H ST. N. & MAPLE,
30' N. & 15' E. 2 BORN
ELEV. = 150.20 CITY DA "M"
1337.60 M.S.L.

**APPROVED
DRAINAGE PLAN**

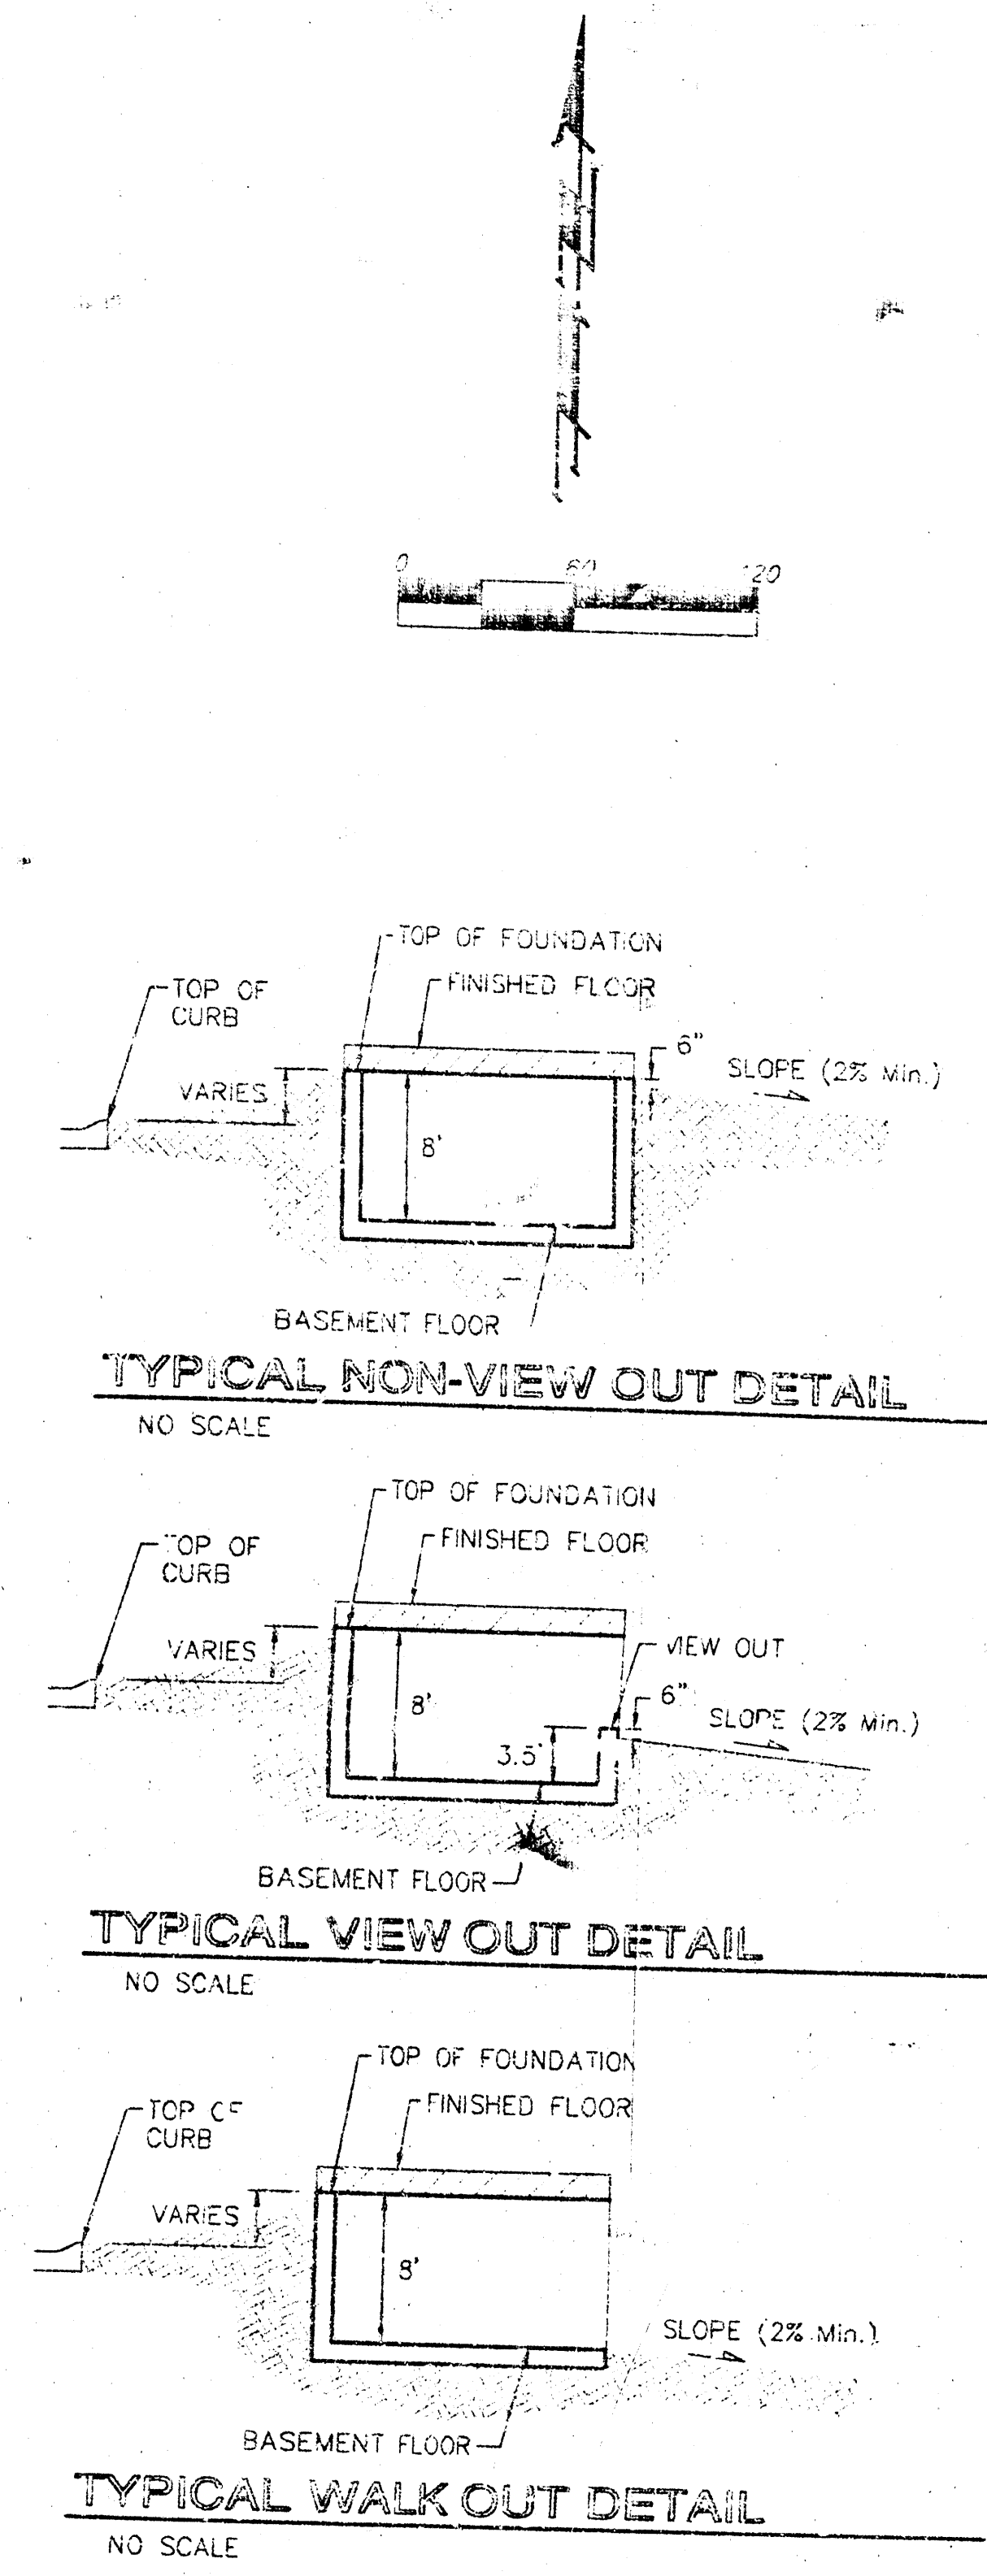

NOTES:
Proposed Top of Foundation Elevations Are Shown On Plans. Contractor to Set Finished Floor Elevations.
All Street Elevations Shown on Plans Are for Top of Curb (Full-Height).
This Grading Plan is Designed with View-Outs. Elevations Shown at Rear of House (XXX' V.O.).
Lot dimensions have been omitted on this plan, refer to the recorded plat for this information.

AUBURN HILLS 14TH ADDITION				
GRADING PLAN				
WICHITA, KANSAS				
L.D. BAUGHMAN COMPANY P.A.				
ENGINEERING, SURVEYING, & PLANNING				
316-282-7271 • 316-282-7272 • WICHITA, KANSAS 67211				
PROJECT NUMBER				
DESIGN	DRAWN	APPROVED	DATE	SCALE
DLG	GVK		8/21/03	1" = 60'
SHEET				OF
1				2

