


DRAINAGE PLAN BLACK'S SHERIDAN ACRES

WICHITA, SEDGWICK COUNTY, KANSAS

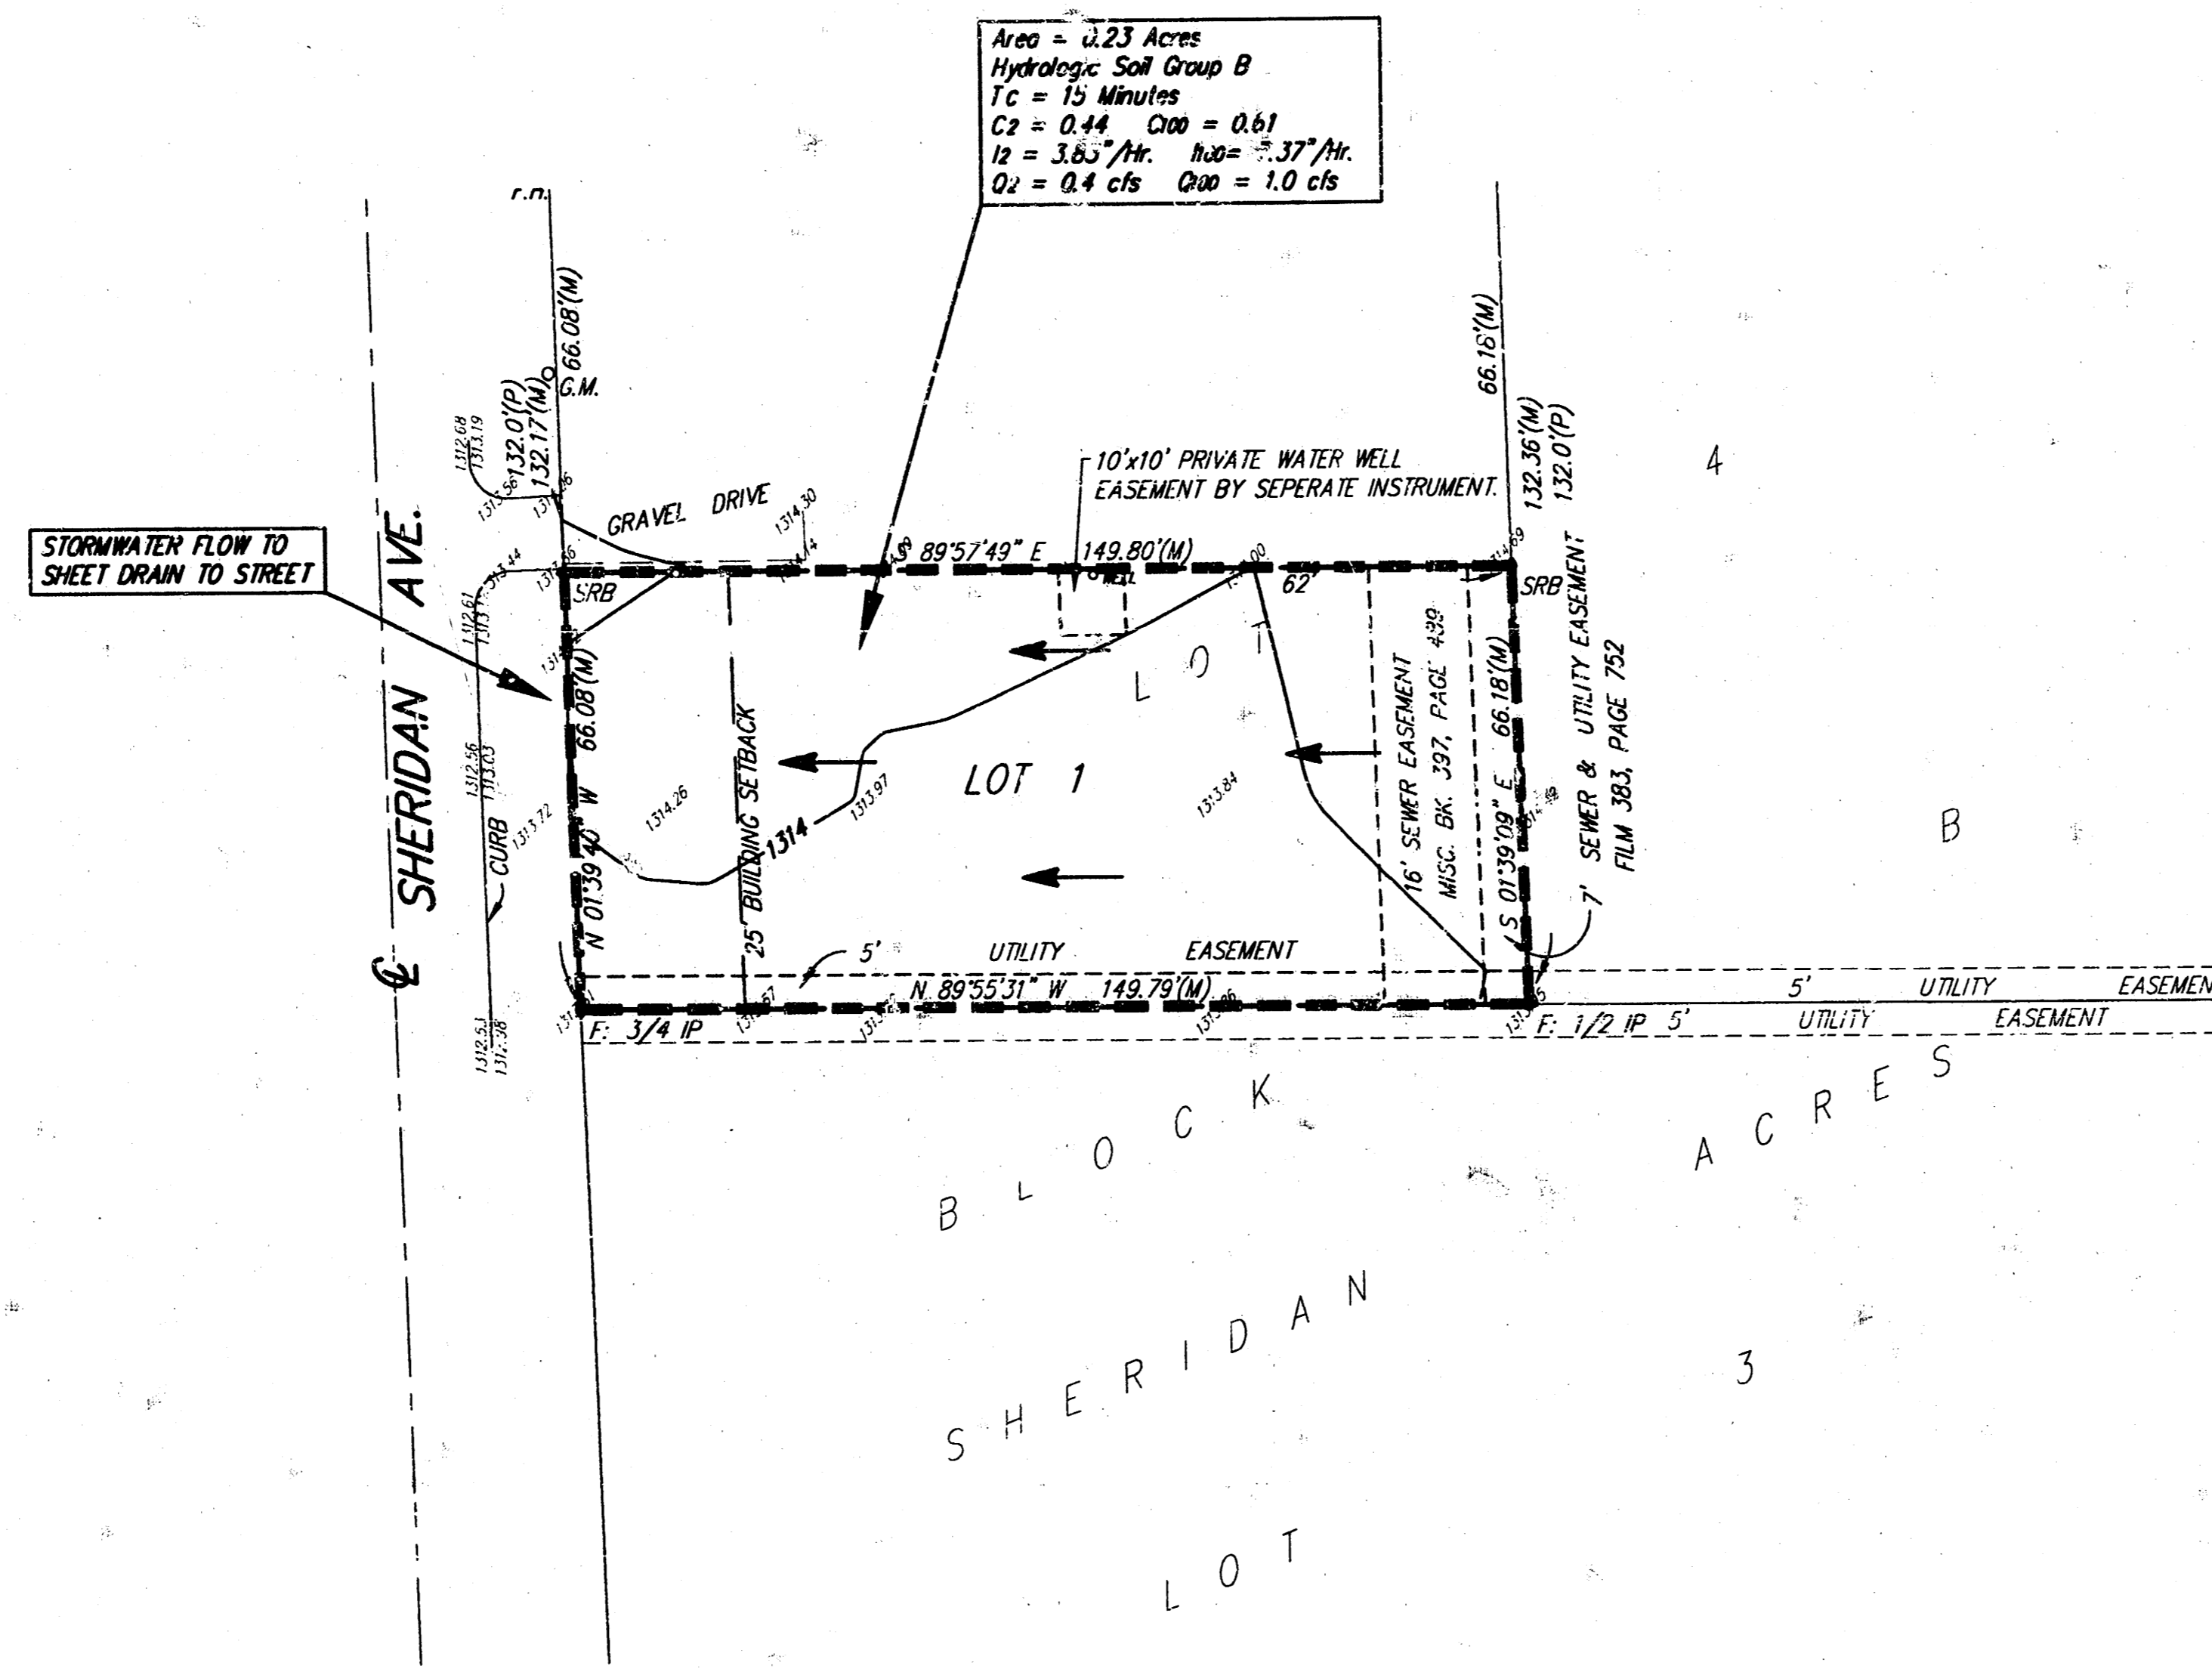

BENCH MARK:
 "D" Set on Top of Curb
 14.5' N. of S.W. Corner of Lot 4, Block B
 Sheridan Acres, Sedgwick County, Kansas.
 Elev. = 1313.14 (M.S.L.)

DRAINAGE PLAN BLACK'S SHERIDAN ACRES	
SRB	324 NORTH MAIN WICHITA, KANSAS 67203
SAVOY, RUGGLES & BOHM, P.A.	
ENGINEERING & SURVEYING	
DESIGN: CMS	DRAWN: KML
CHECKED: []	DATE: Dec. 27, 1999
PROJECT NUMBER: []	SHEET: 1 OF 1