




SCALE 1" = 50'

**APPROVED
DRAINAGE PLAN**

- (R) Garage Right
- (L) Garage Left
- (B) Garage Right or Left allowed
- * Modifications Required for Viewout

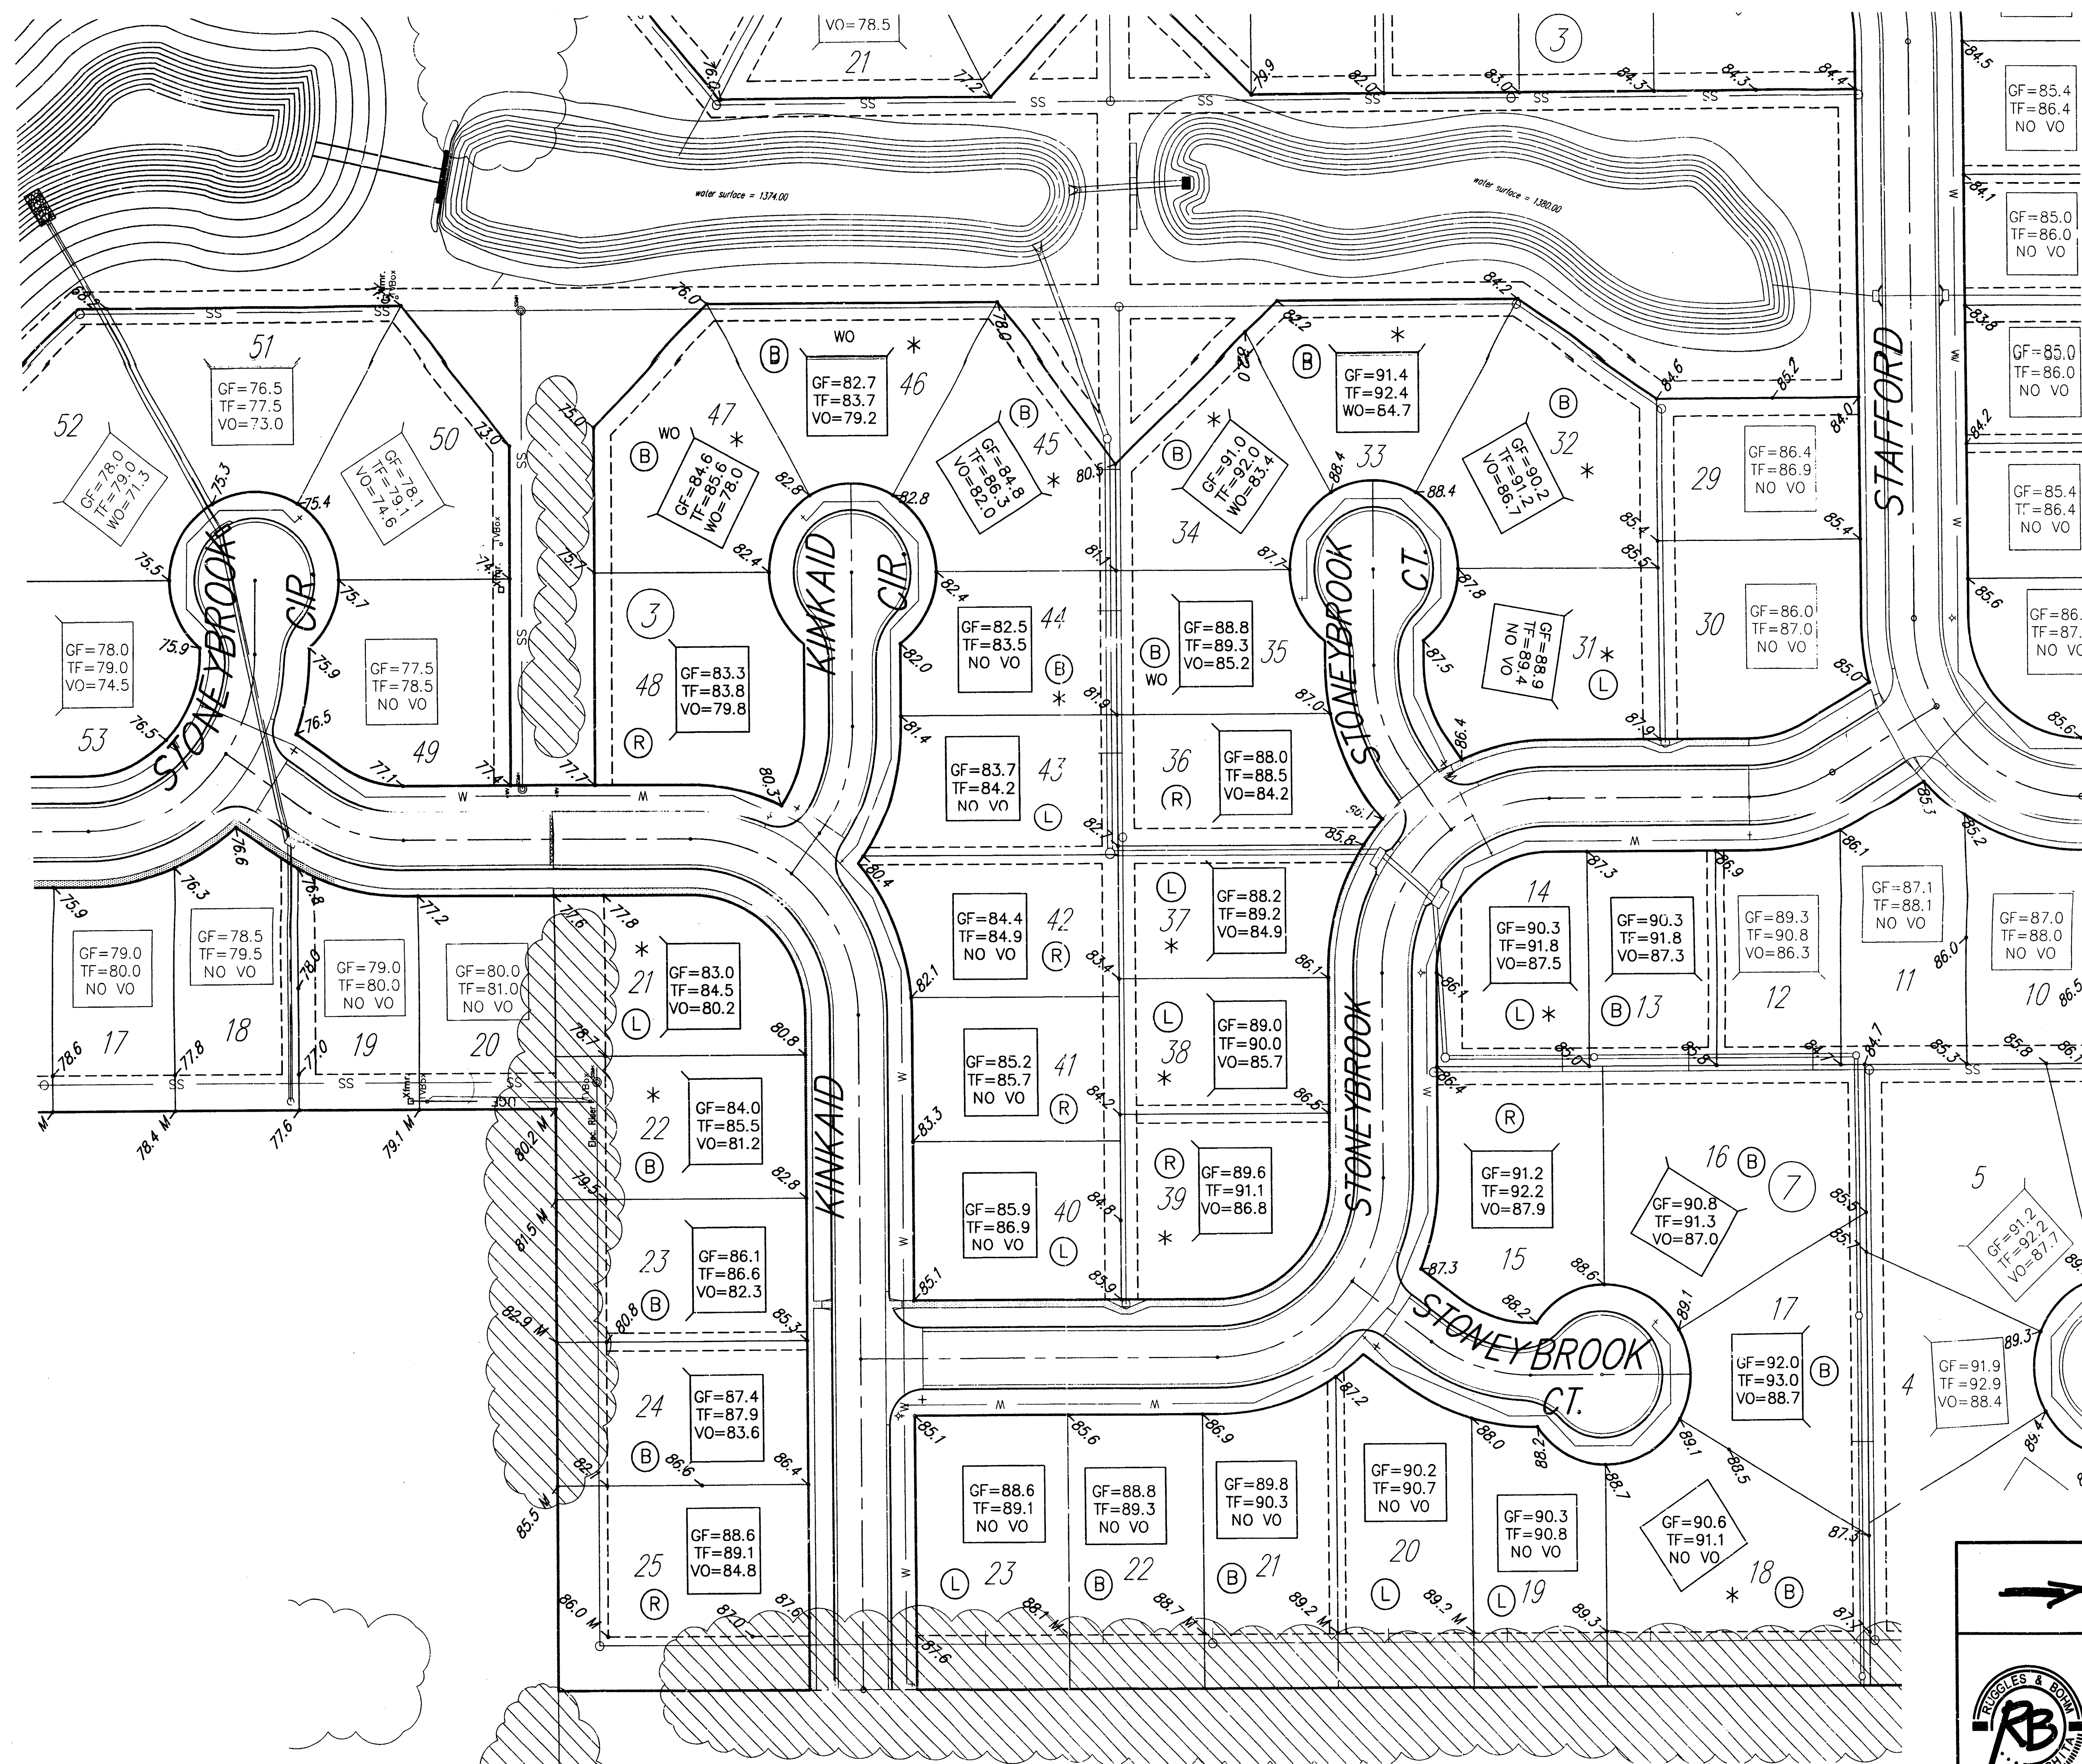

REVISED FEB 2004
BRENTWOOD SOUTH ADDITION
PHASE 2 GRADING PLAN
WICHITA, KANSAS

	Ruggles & Bohm, P.A. Engineering, Surveying, Land Planning		DESIGN KWL	SHEET 1 OF 1
	924 North Main Wichita, Kansas 67203 www.rbkansas.com		DRAWN KWL	
	(316) 264-8008 (316) 264-4321 fax E-mail: info@rbkansas.com		REVIEW	
	DRAWING FILE kenbase [Layout1]		PROJECT NUMBER	