



MINIMUM BUILDING PAD ELEVATIONS FOR LOWEST OPENING OF STRUCTURE

Lots	Block	Elevation	
		M.S.L.	City Datum
16-19	B	1339.40	152.00
1-5	C	1339.40	152.00
1-17	D	1336.40	149.00
1-7	E	1336.40	149.00
11	E	1336.40	149.00

BENCHMARK
 119TH ST W & CENTRAL, CITY DISC. 40' E & 46' S
 OF C BOTH. ELEV = 156.33 CITY DATUM
 (1344.33 M.S.L.)

"C" CUT - TOP OF CURB, N. SIDE OF HICKORY ST.
 56.5' EAST OF C 119TH ST. W
 ELEV = 158.97 CITY DATUM
 (1346.97 M.S.L.)

NOTE:
 Proposed minimum garage floor elevations are shown on plans. Contractor to set finish floor elevation.
 All street elevations shown on plans are for top of curb (full height).
 Contour elevations shown are for graphic representation of drainage concept. Spot elevations shall take precedence over contour lines.

APPROVED DRAINAGE PLAN


BUCKHEAD ADDITION
LOT GRADING PLAN

BAUGHMAN COMPANY P.A.
 ENGINEERING, SURVEYING, & PLANNING
 316 262 1273 • 316 262 1273 • MOULTON, MISSOURI, MISSOURI 64572

PROJECT NUMBER: _____

DESIGN: _____ DRAWN: _____ APPROVED: _____ DATE: 7-6-95 SCALE: 1"=60'

SHEET 1 OF 8

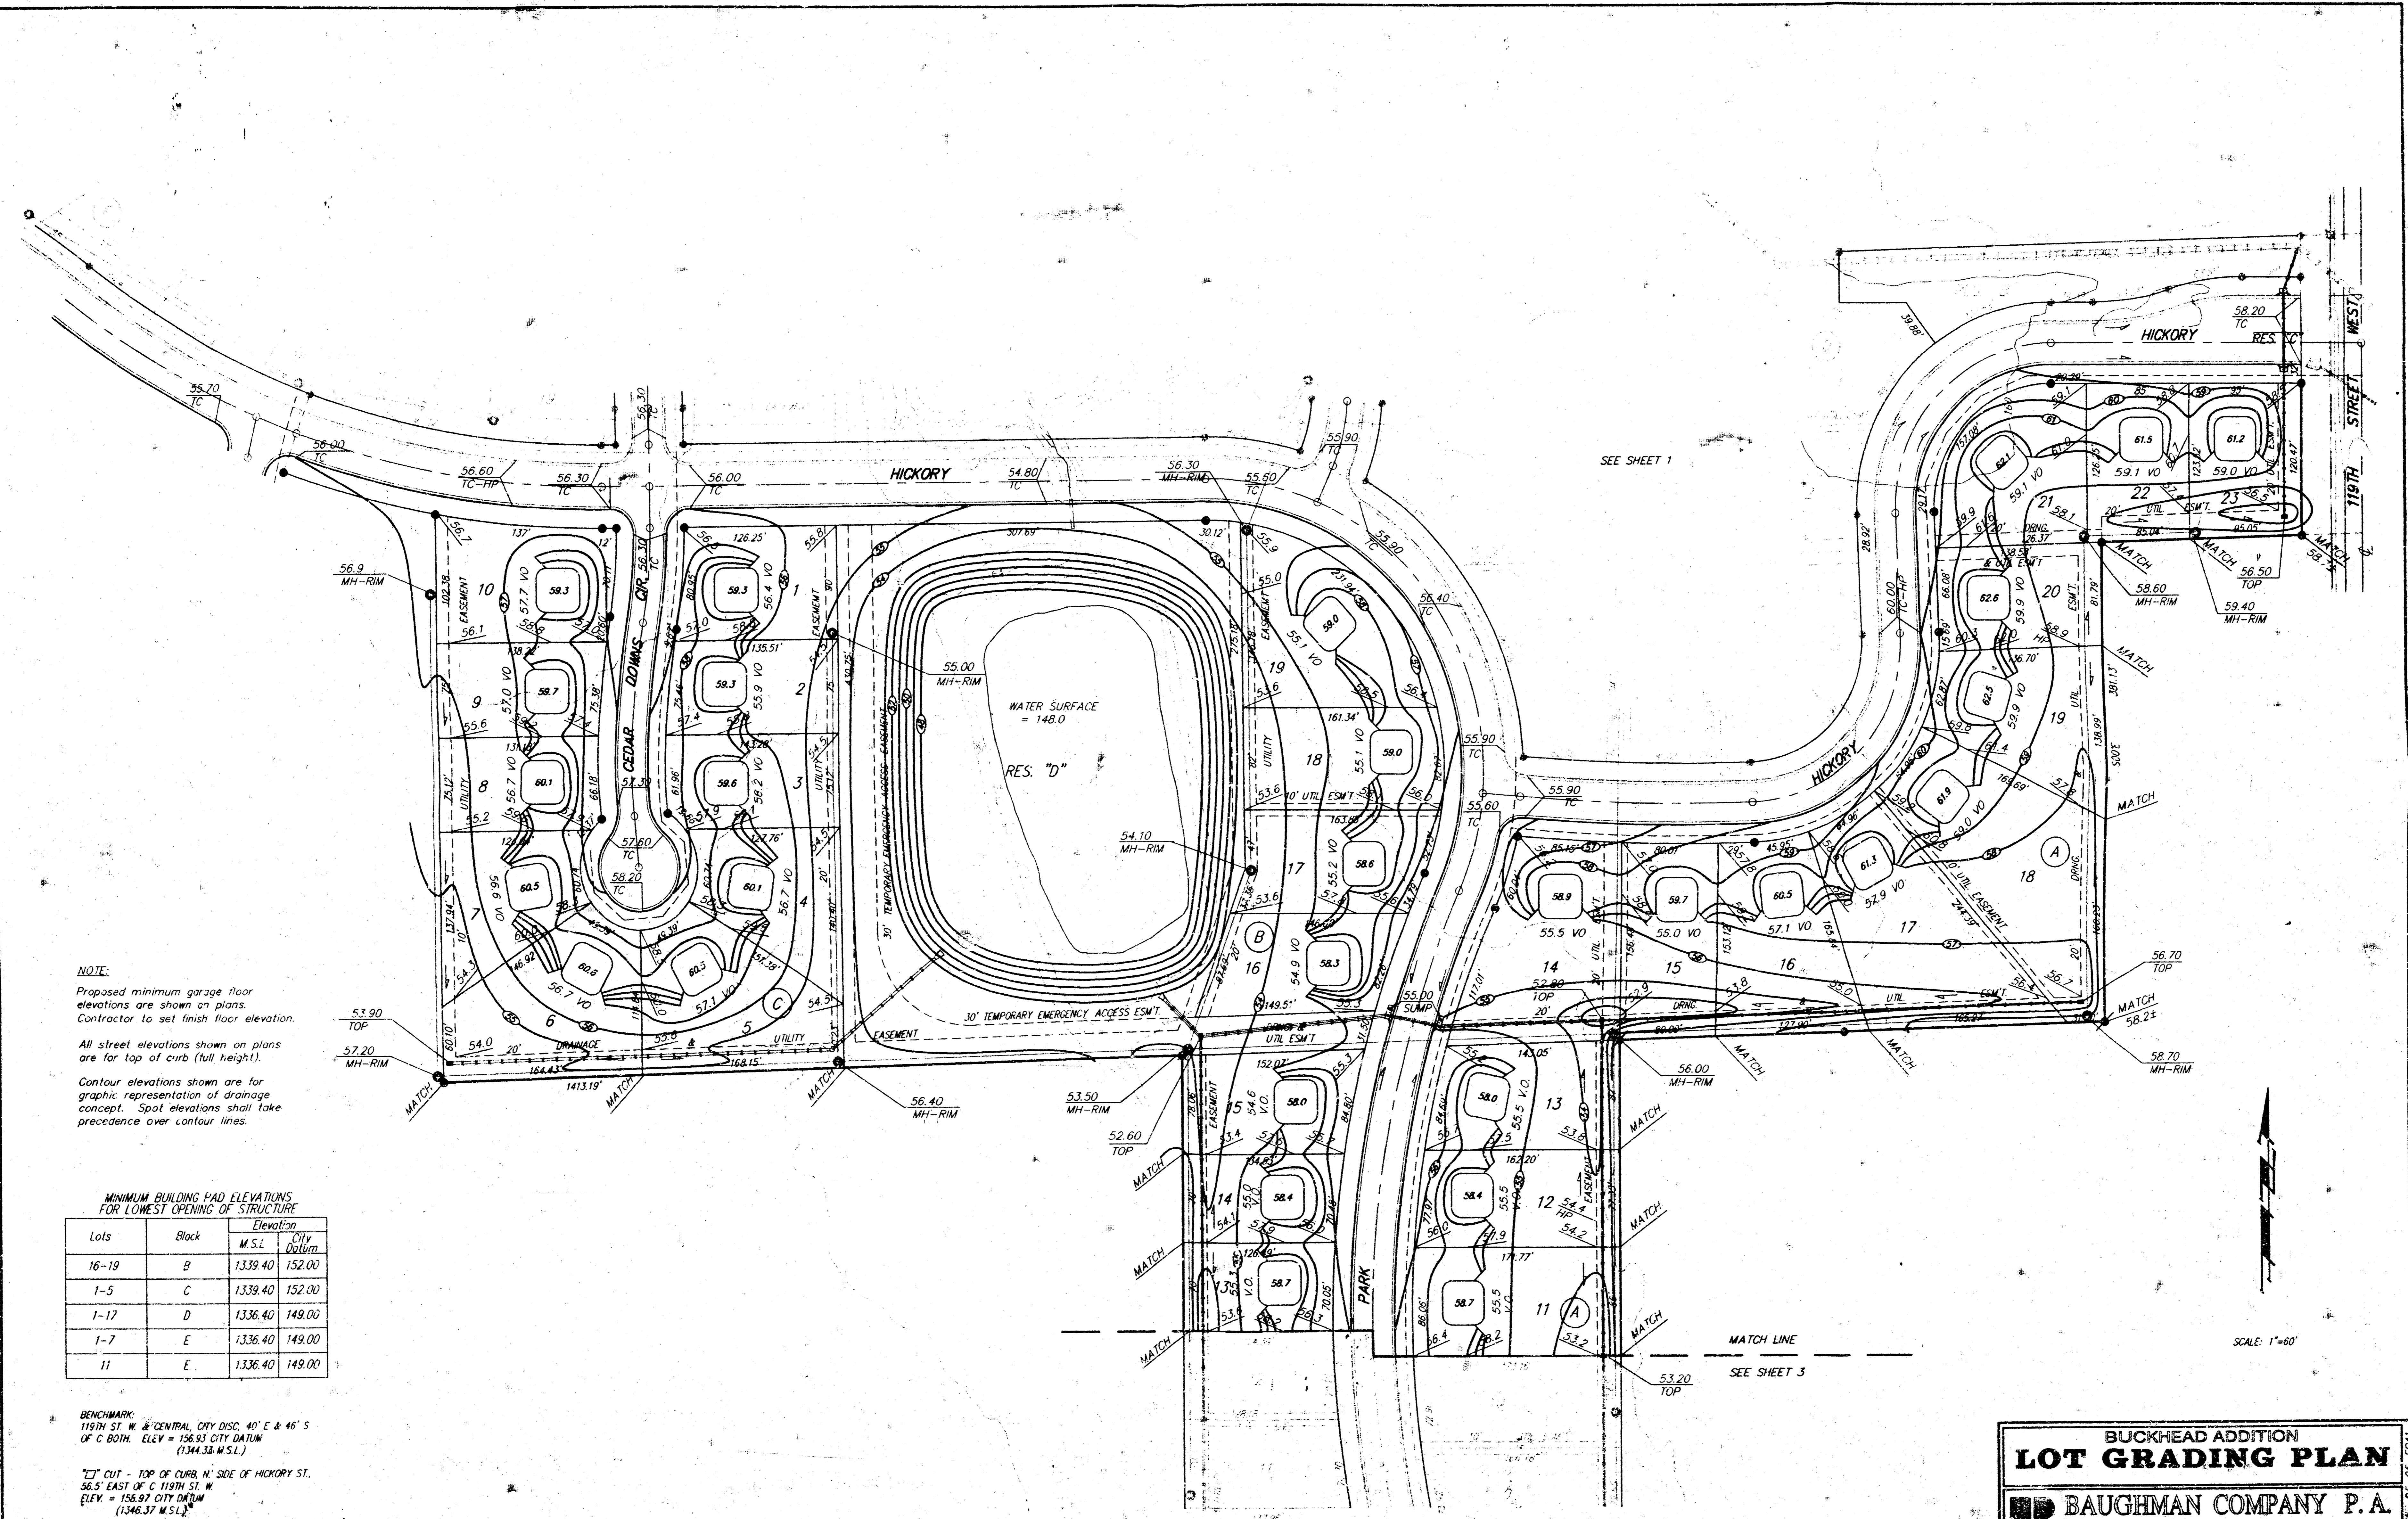

NOTE:
 Proposed minimum garage floor elevations are shown on plans. Contractor to set finish floor elevation.
 All street elevations shown on plans are for top of curb (full height).
 Contour elevations shown are for graphic representation of drainage concept. Spot elevations shall take precedence over contour lines.

MINIMUM BUILDING PAD ELEVATIONS FOR LOWEST OPENING OF STRUCTURE

Lots	Block	Elevation	
		M.S.L.	City Datum
16-19	B	1339.40	152.00
1-5	C	1339.40	152.00
1-17	D	1336.40	149.00
1-7	E	1336.40	149.00
11	E	1336.40	149.00

BENCHMARK:
 119TH ST. W. & CENTRAL CITY DISC. 40' E & 46' S
 OF C. BOTH. ELEV = 156.83 CITY DATUM
 (1344.33 M.S.L.)
 1/2" CUT - TOP OF CURB, W. SIDE OF HICKORY ST.
 56.5' EAST OF C. 119TH ST. W.
 ELEV = 156.97 CITY DATUM
 (1346.37 M.S.L.)

BUCKHEAD ADDITION
LOT GRADING PLAN

BAUGHMAN COMPANY P.A.
 ENGINEERING, SURVEYING, & PLANNING
 316-284-7271 • 222 E. 15th St. • WICHITA, KANSAS 67211

PROJECT NUMBER: _____

DESIGN: _____ TRAIN: BAM APPROVED: _____ DATE: 7-6-95 SCALE: 1"=60'

SHEET 3 OF 3

BUCKHEAD, L.S. 95-05-EG1


NOTE:
 Proposed minimum garage floor elevations are shown on plans. Contractor to set finish floor elevation.
 All street elevations shown on plans are for top of curb (full height).
 Contour elevations shown are for graphic representation of drainage concept. Spot elevations shall take precedence over contour lines.

MINIMUM BUILDING PAD ELEVATIONS FOR LOWEST OPENING OF STRUCTURE

Lots	Block	Elevation	
		M.S.L.	City Datum
16-19	B	1339.40	152.00
1-5	C	1339.40	152.00
1-17	D	1336.40	149.00
1-7	E	1336.40	149.00
11	E	1336.40	149.00

BENCHMARK:
 119TH ST. W. & CENTRAL, CITY DISC. 40' E & 46' S
 OF C BOTH ELEV = 156.93 CITY DATUM
 (1344.33 M.S.L.)

"T" CUT - TOP OF CURB, N. SIDE OF HICKORY ST.
 56.5' EAST OF C 119TH ST. W.
 ELEV. = 158.97 CITY DATUM
 (1346.37 M.S.L.)

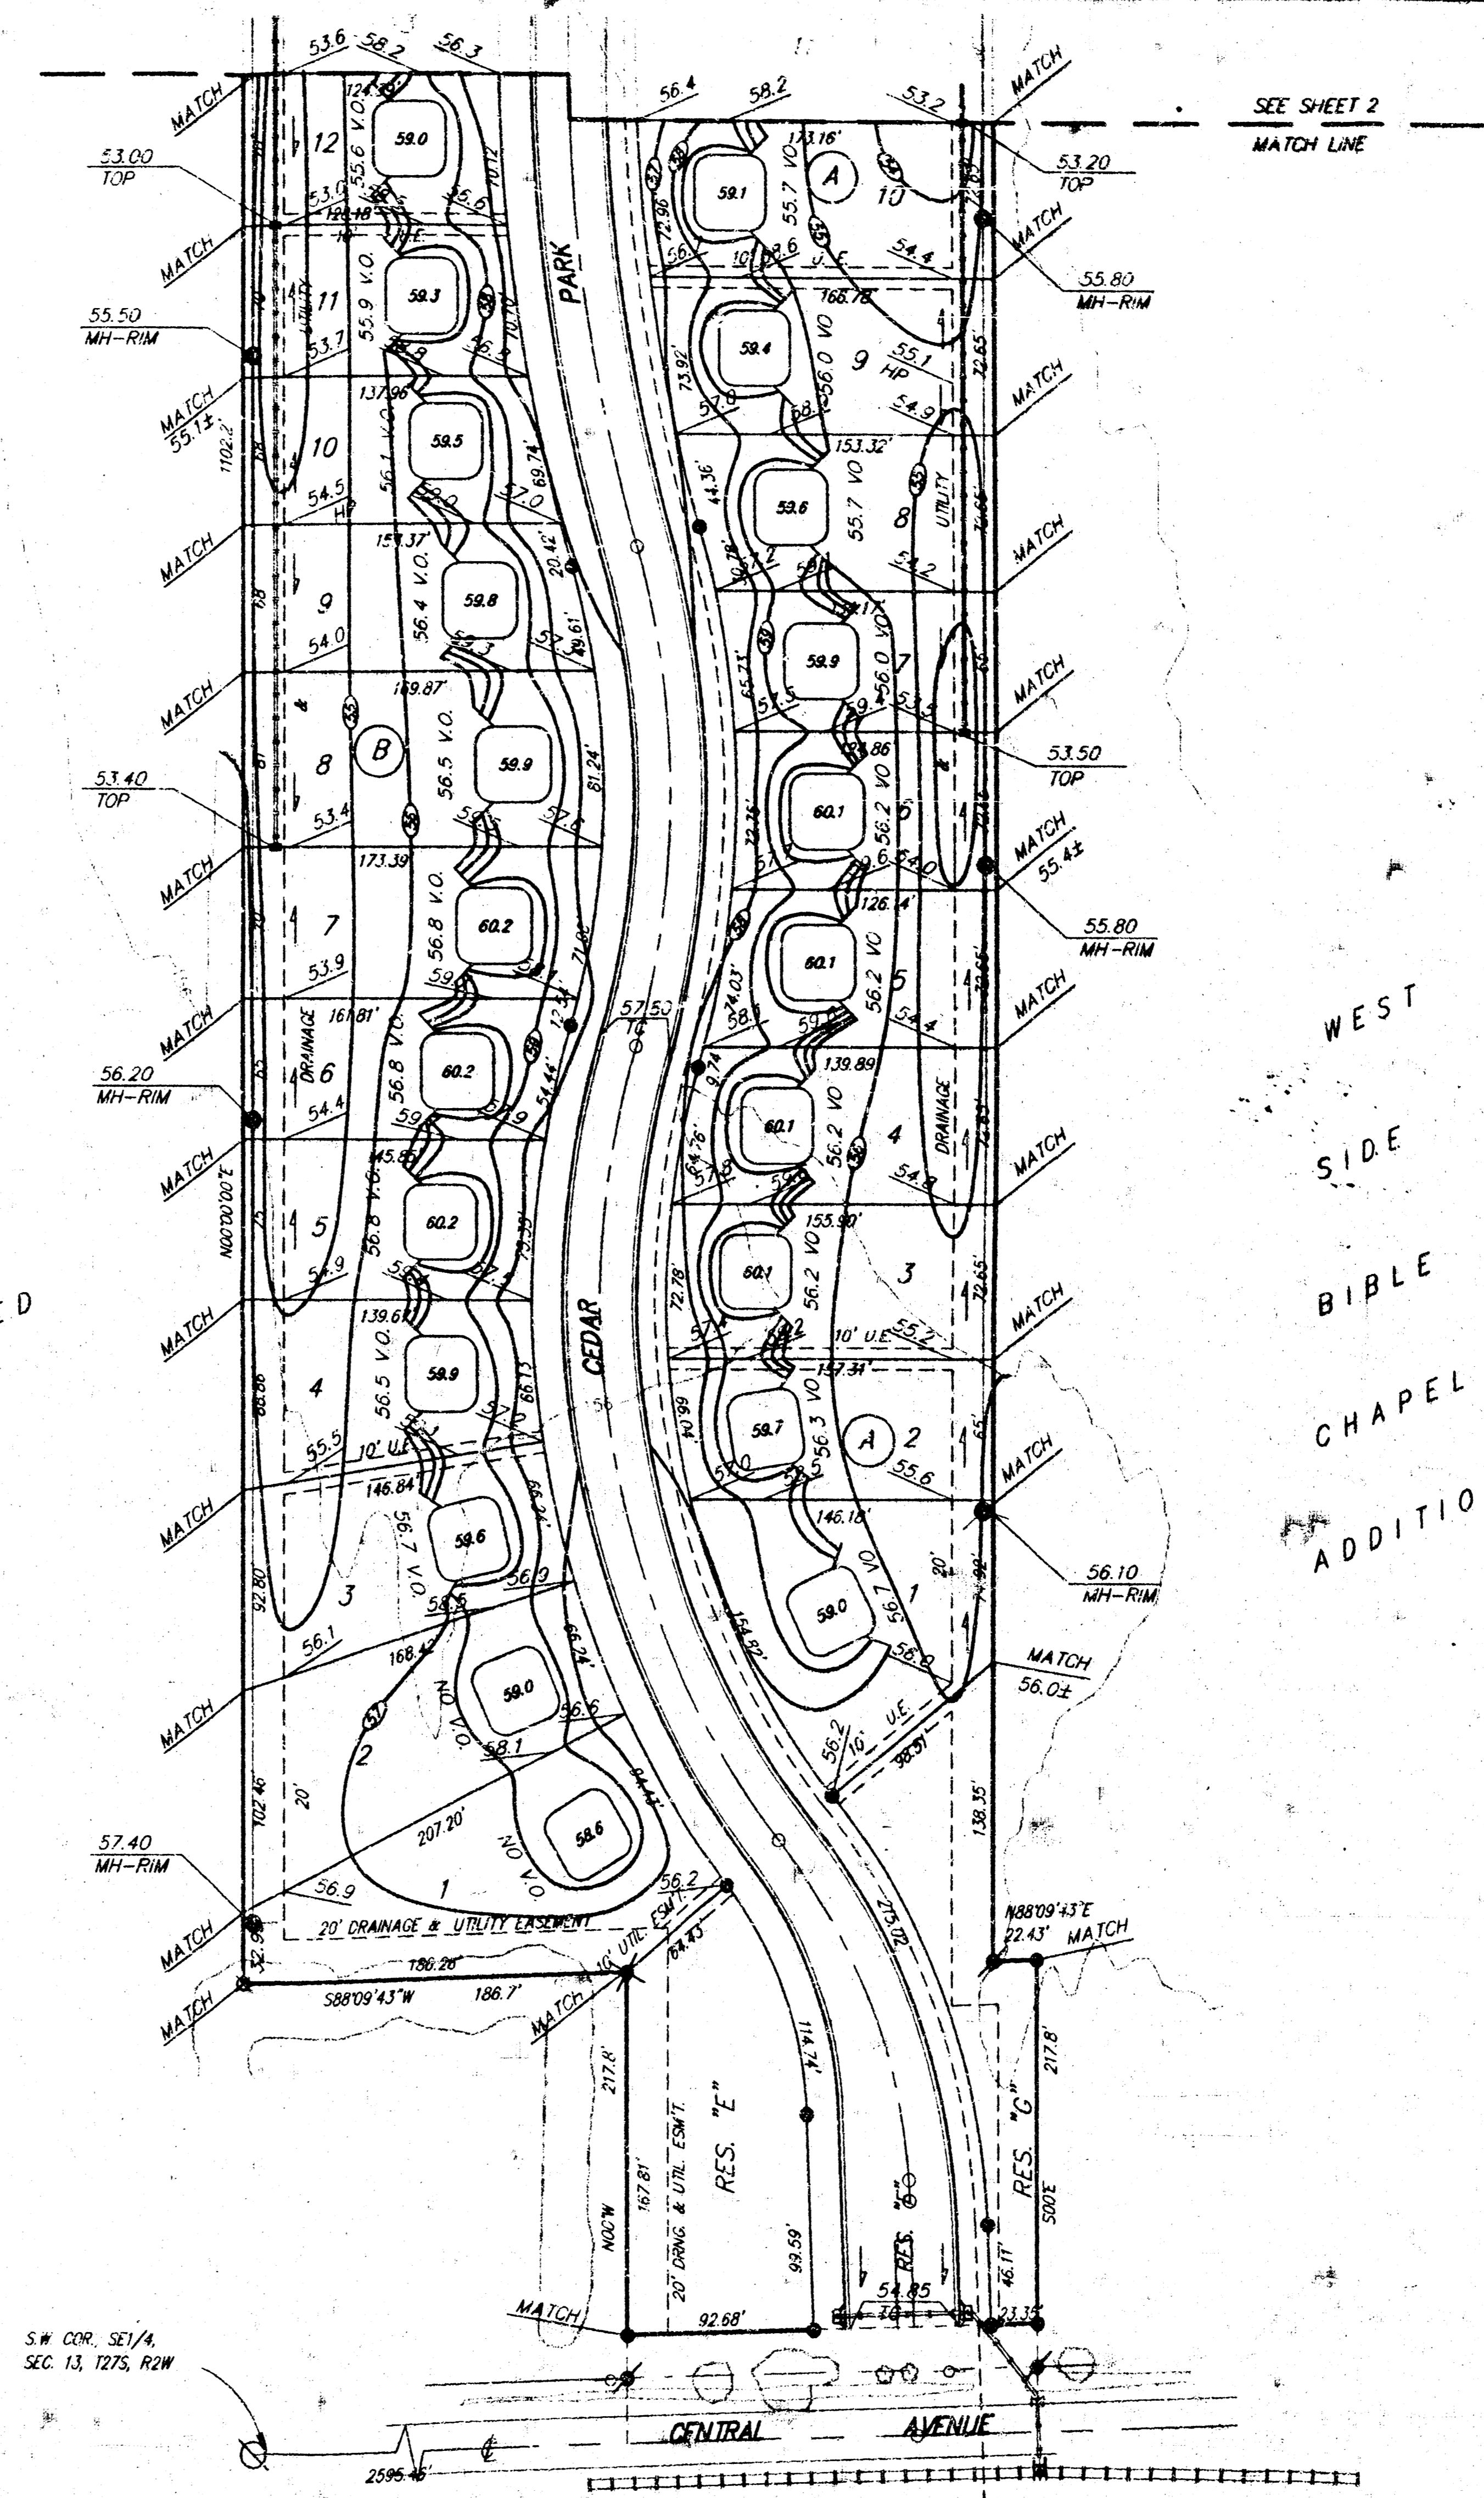

SEE SHEET 2
 MATCH LINE

WEST
 SIDE
 BIBLE
 CHAPEL
 ADDITION

SCALE: 1"=100'

BUCKHEAD ADDITION
LOT GRADING PLAN
 BAUGHMAN COMPANY P.A.
 ENGINEERING, SURVEYING & PLANNING
 315-222-7271 • 315 E. LUS • WICHITA, KANSAS 67201

DESIGN	DRAWN	APPROVED	DATE	SCALE
	BAM		7-7-85	1"=60'

PROJECT NUMBER: 85-05-6011
 SHEET: 3