
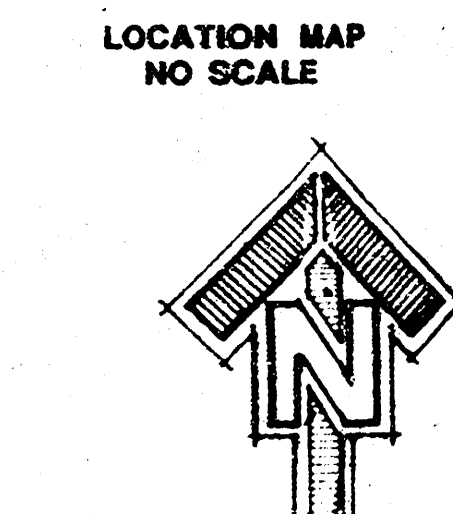
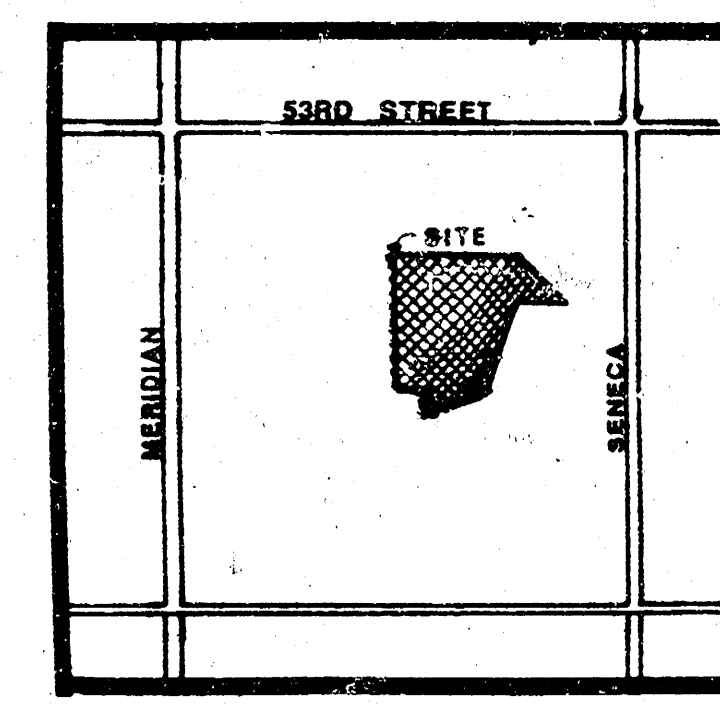


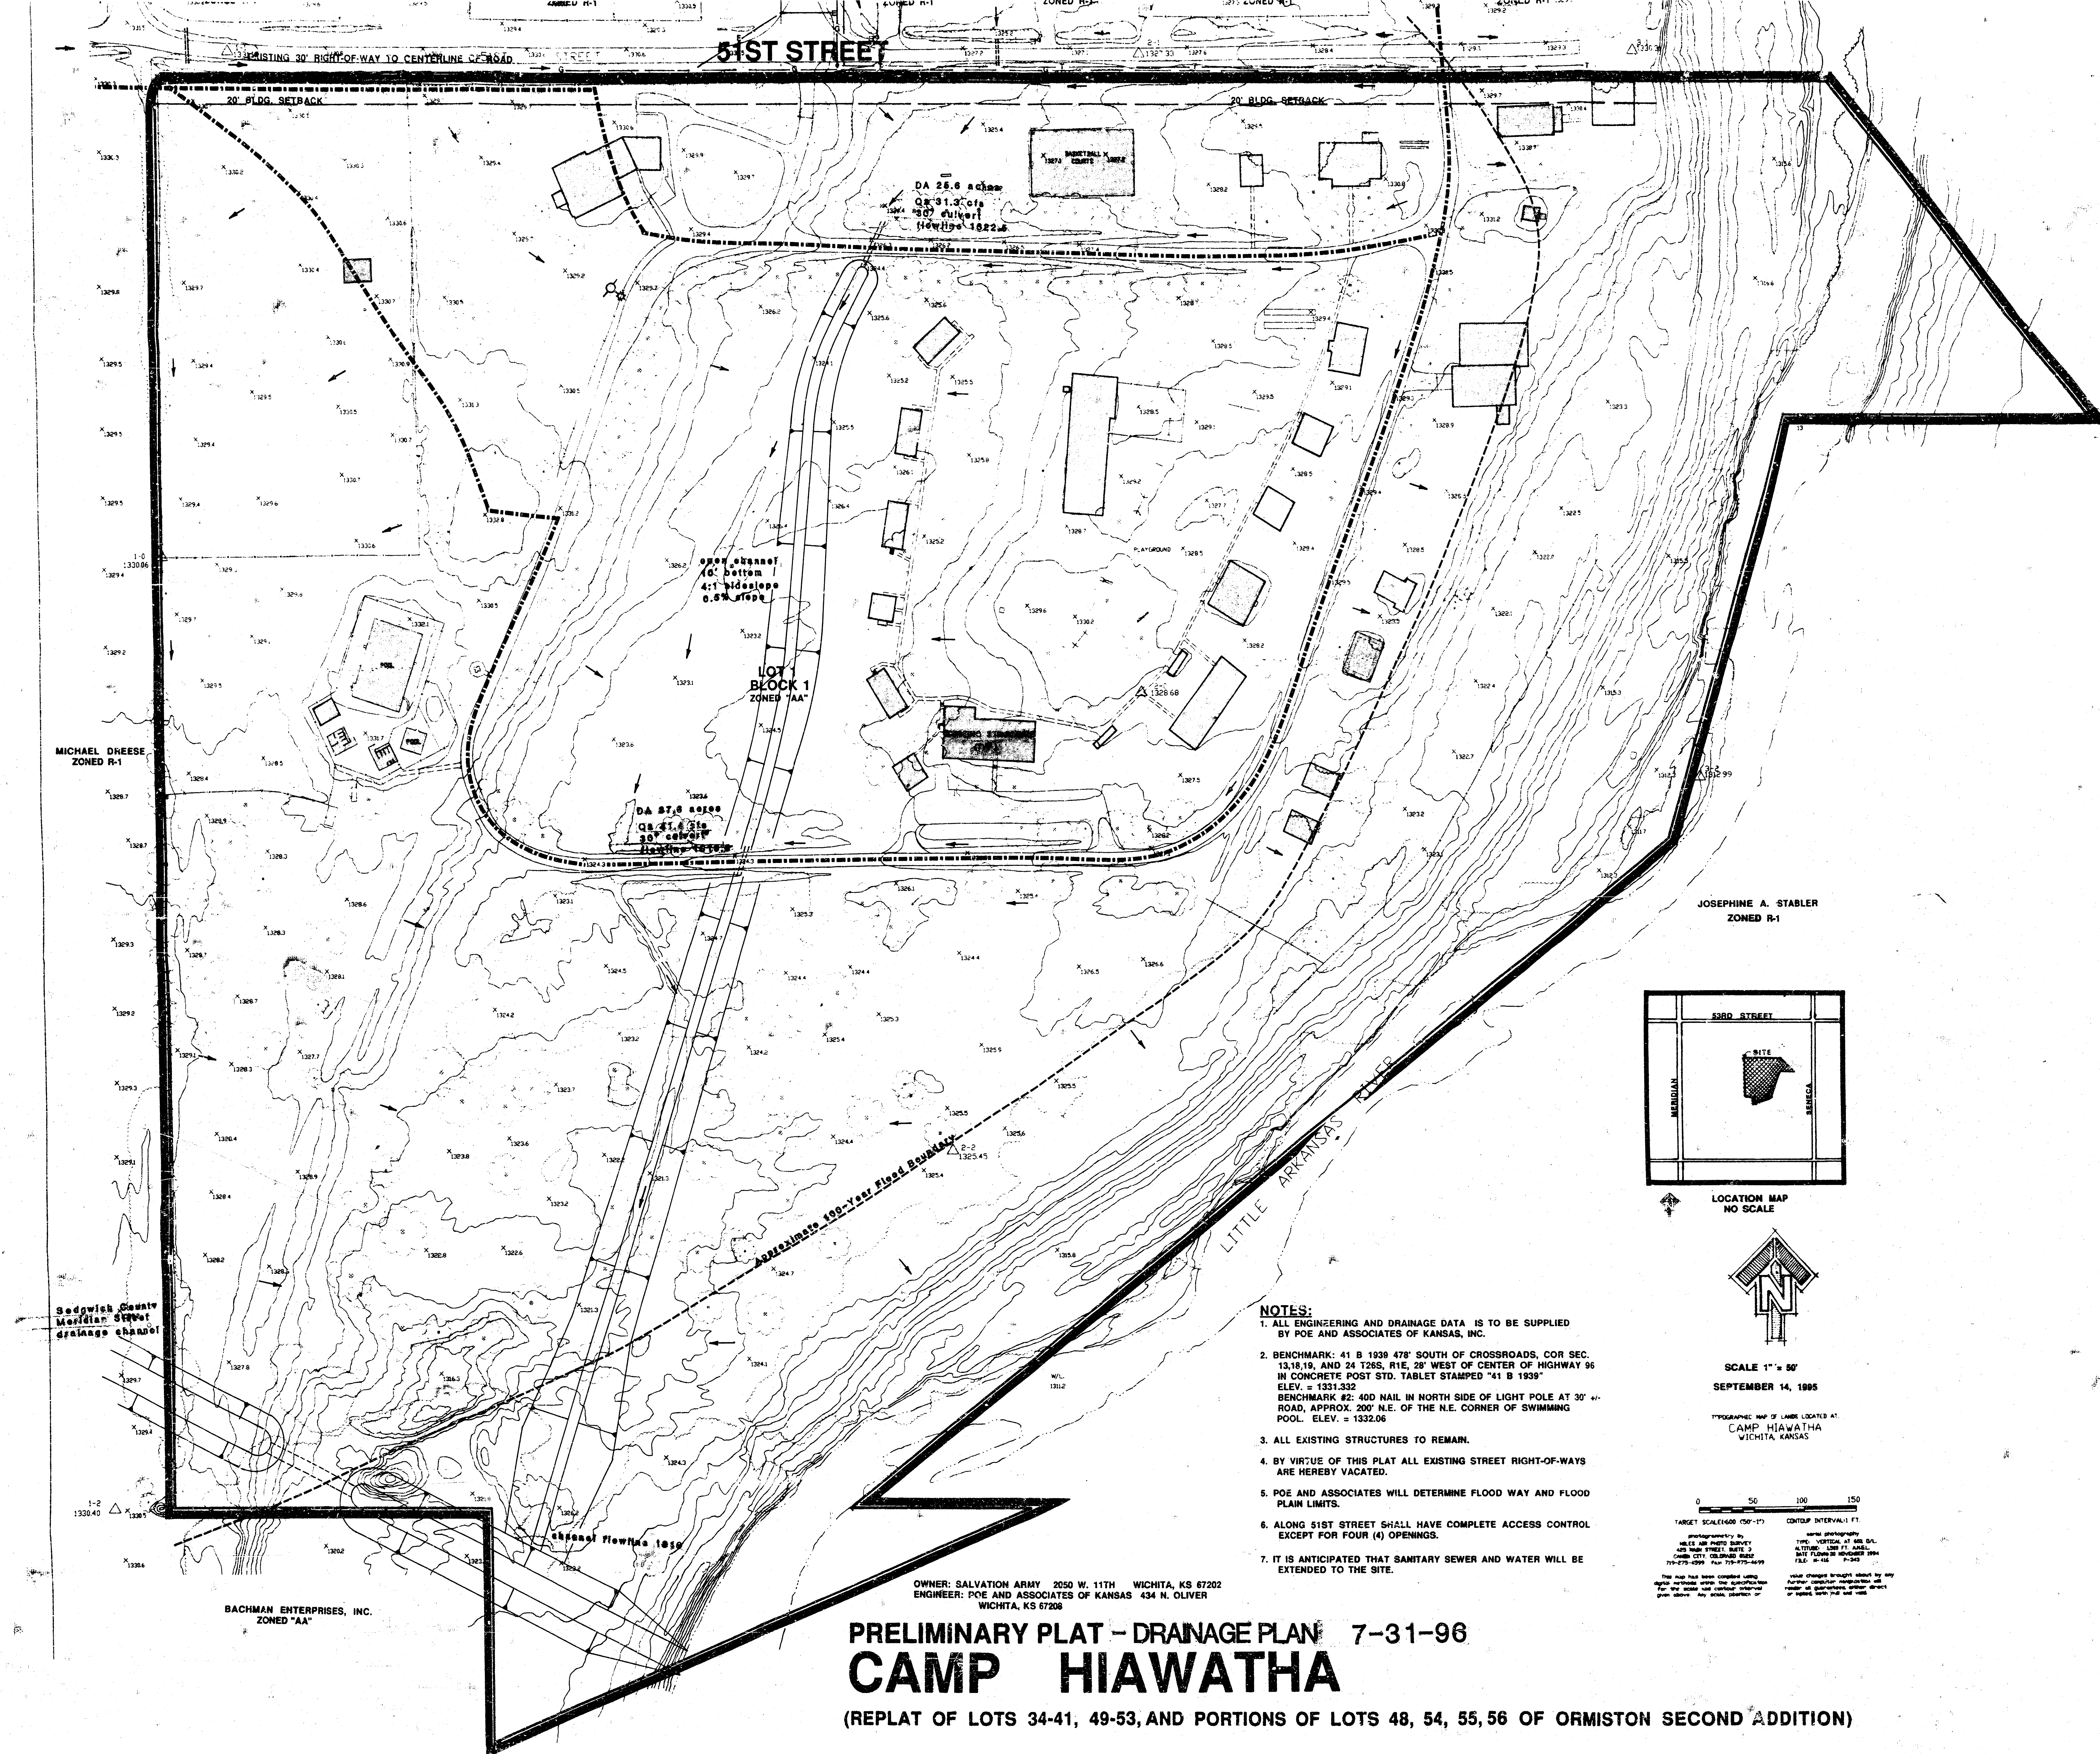

SCALE 1" = 50'
SEPTEMBER 14, 1995

PROPOSED MAP OF LANDS LOCATED AT
CAMP HIAWATHA
WICHITA, KANSAS

0 50 100 150
TARGET SCALE 1"=100' (50'-1")
CONT'D. INTERVAL 1"=1"

- NOTES:**
1. ALL ENGINEERING AND DRAINAGE DATA IS TO BE SUPPLIED BY POE AND ASSOCIATES OF KANSAS, INC.
 2. BENCHMARK: 41 B 1939 478' SOUTH OF CROSSROADS, COR SEC. 13, 18, 19, AND 24 T28S, R1E, 28' WEST OF CENTER OF HIGHWAY 96 IN CONCRETE POST STD. TABLE STAMPED "41 B 1939" ELEV. = 1331.332
BENCHMARK #2: 400 NAIL IN NORTH SIDE OF LIGHT POLE AT 30' +/- ROAD, APPROX. 200' N.E. OF THE N.E. CORNER OF SWIMMING POOL. ELEV. = 1332.06
 3. ALL EXISTING STRUCTURES TO REMAIN.
 4. BY VIRTUE OF THIS PLAT ALL EXISTING STREET RIGHT-OF-WAYS ARE HEREBY VACATED.
 5. POE AND ASSOCIATES WILL DETERMINE FLOOD WAY AND FLOOD PLAIN LIMITS.
 6. ALONG 51ST STREET SHALL HAVE COMPLETE ACCESS CONTROL EXCEPT FOR FOUR (4) OPENINGS.
 7. IT IS ANTICIPATED THAT SANITARY SEWER AND WATER WILL BE EXTENDED TO THE SITE.

OWNER: SALVATION ARMY 2050 W. 11TH WICHITA, KS 67202
ENGINEER: POE AND ASSOCIATES OF KANSAS 434 N. OLIVER WICHITA, KS 67208

PRELIMINARY PLAT - DRAINAGE PLAN 7-31-96
CAMP HIAWATHA
(REPLAT OF LOTS 34-41, 49-53, AND PORTIONS OF LOTS 48, 54, 55, 56 OF ORMISTON SECOND ADDITION)