
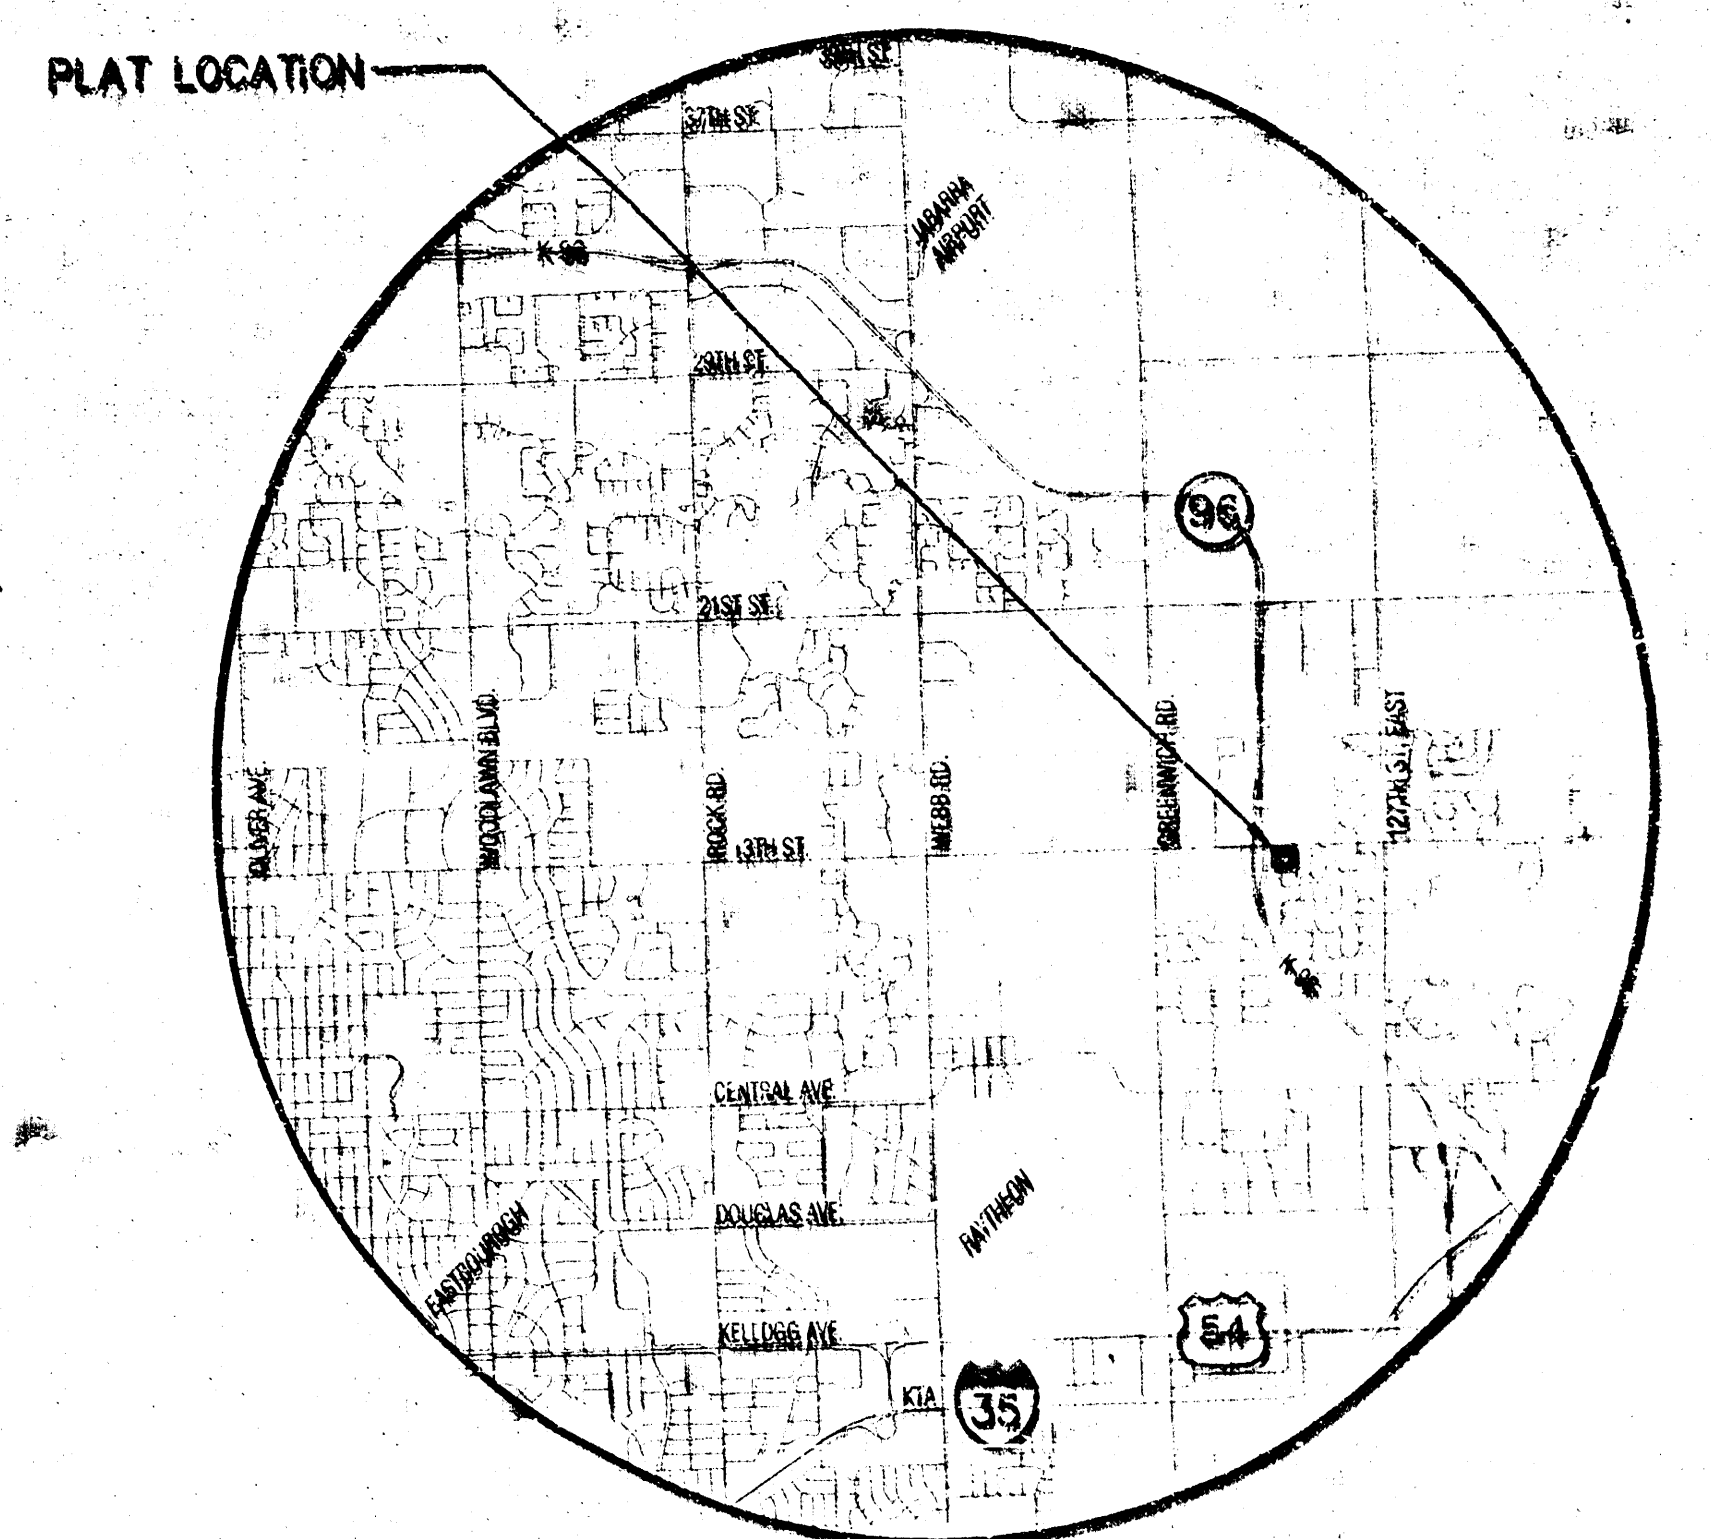


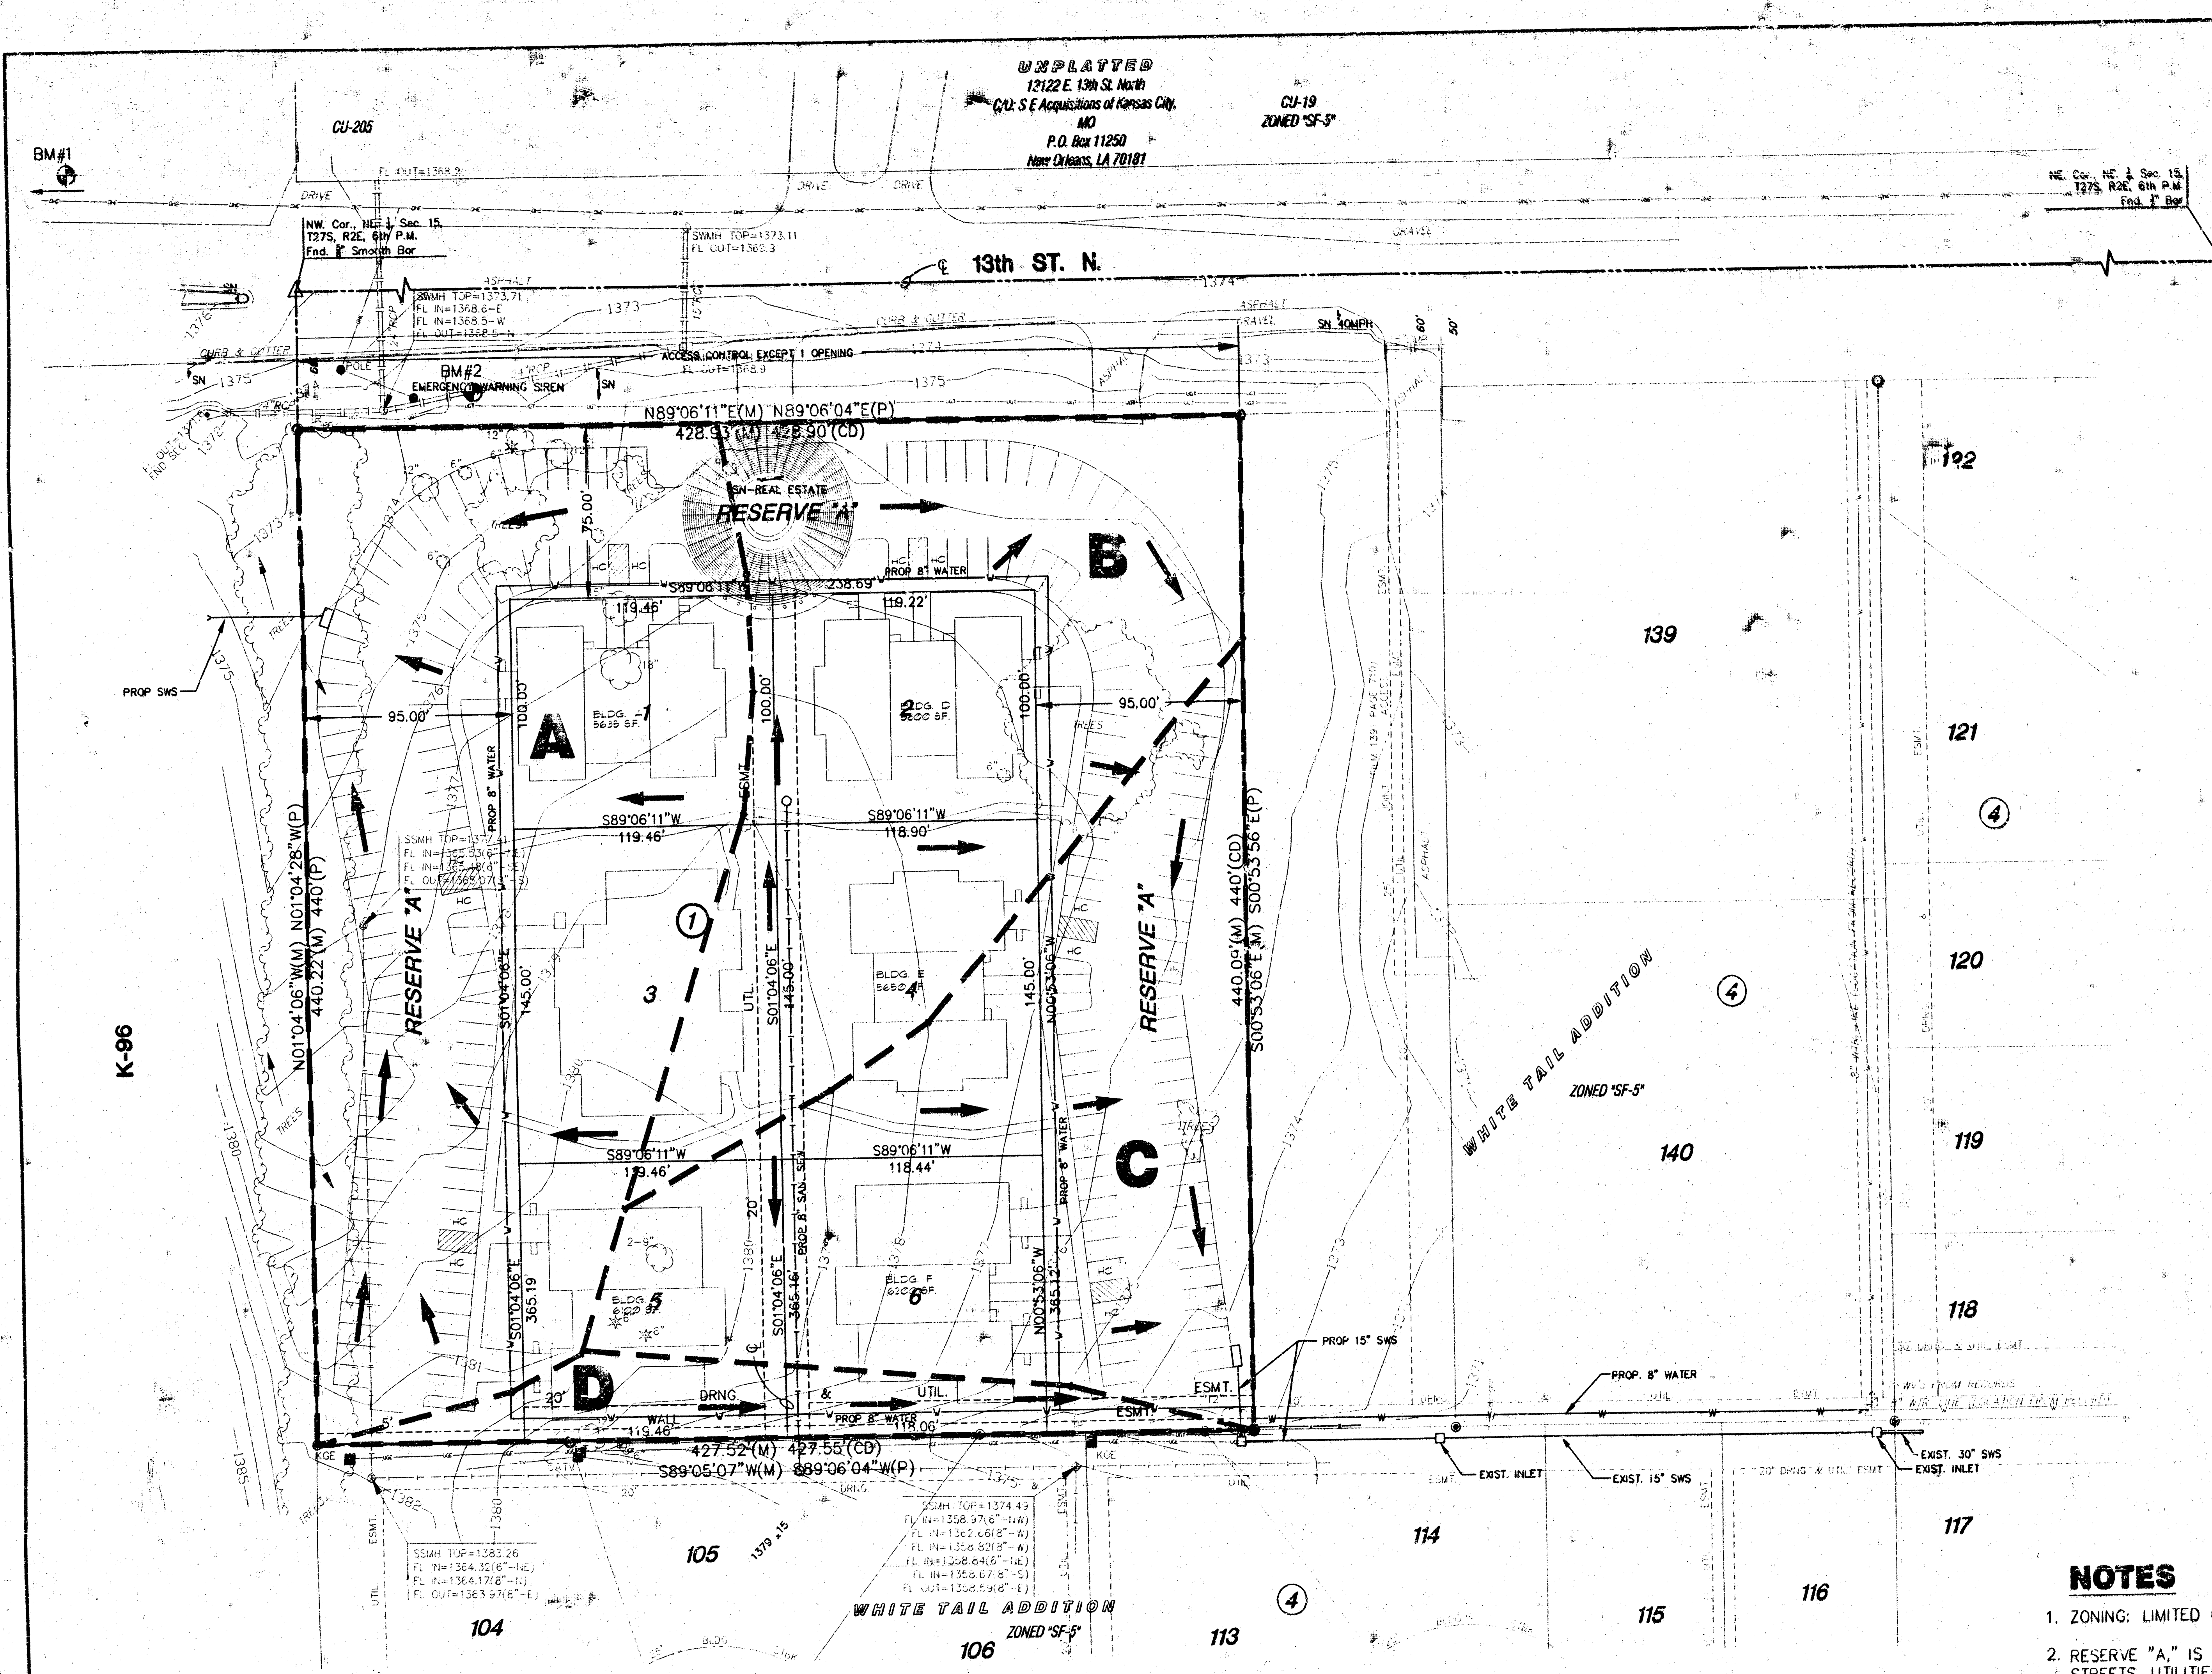


VICINITY MAP

LEGEND

- | | |
|--|---|
| <ul style="list-style-type: none"> GAS METER GROUND YARD LIGHT YARD LIGHT ON POLE ELECTRIC MANHOLE SIGNAL LIGHT CONIFEROUS TREE & DIAMETER DECIDUOUS TREE & DIAMETER SIGN BUSH POWER POLE AND GUY ANCHOR ELECTRIC BOX SEWER CLEANOUT EDGE OF TREES FENCE BENCHMARK STORM WATER MANHOLE SANITARY SEWER MANHOLE TELEPHONE MANHOLE SECTION CORNER 5/8" REBAR/ANKE CL 50 SET PROPERTY CORNER FOUND | <ul style="list-style-type: none"> POLE - HOLE GATE TRAFFIC SIGNAL MANHOLE SPRINKLER HEAD WALL LIGHT POLE FIRE HYDRANT WATER VALVE WATER METER IRRIGATION CONTROL VALVE GRATE INLET INLET TELEPHONE RISER STORM SEWER PIPE WATER LINE SANITARY SEWER LINE Gas LINE TELEPHONE LINE UNDERGROUND ELECTRIC LINE OVERHEAD ELECTRIC |
|--|---|

BENCH MARK

- BM#1
0.25 mile East of Greenwich on
13th St. N. (K-96 & 13th St.)
J.O.W. Bench mark NW corner of
bridge on concrete sidewalk
ELEV. = 1391.62 NGVD
204.22 City Datum
- BM#2
R.R. spike in S. face guy pole at
NW. cor., Lot 136, Block 4, White
Tail Addition
ELEV. = 1376.27 NGVD
188.87 City Datum

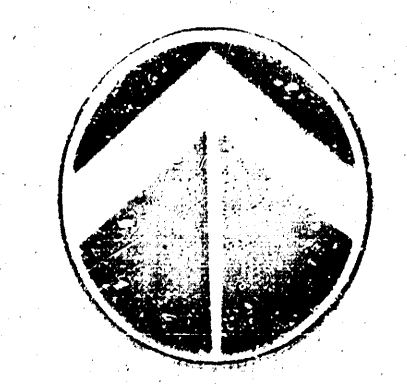

SCALE: 1" = 40'

NOTES

1. ZONING: LIMITED COMMERCIAL "LC"
2. RESERVE "A" IS PLATTED FOR PRIVATE STREETS, UTILITIES, DRAINAGE, PARKING, LANDSCAPING, IRRIGATION, MONUMENTS, BERMING, AND SIDEWALKS

POST-DEVELOPMENT SITE DRAINAGE PLAN THE EXECUTIVE AT WHITE TAIL ADDITION

DATE: JULY, 2002

OWNERS: Ritchie Development 8100 22nd Street N., Bldg. 1000 Wichita, Kansas 67226
DEVELOPER: HG Properties LLC P.O. Box 783204 Wichita, Kansas 67278-3204 316-618-5100



H:\CIVIL\021551\DWG\PROP\DRNG\021551.dwg Thu Jul 11 08:40:00 2002