
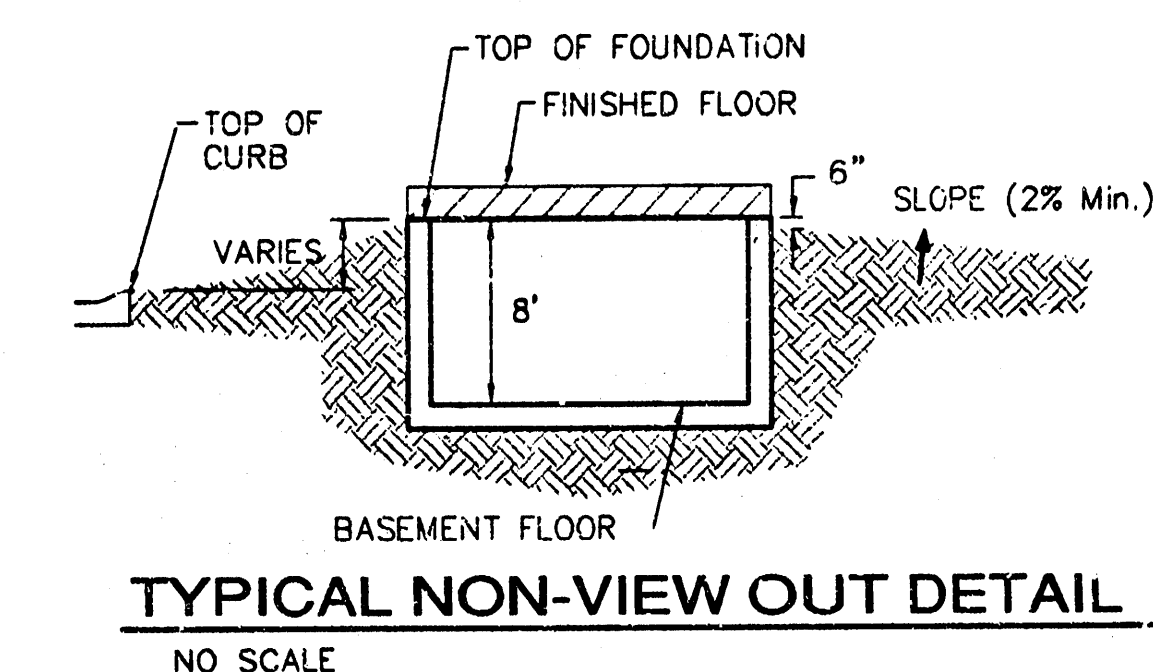
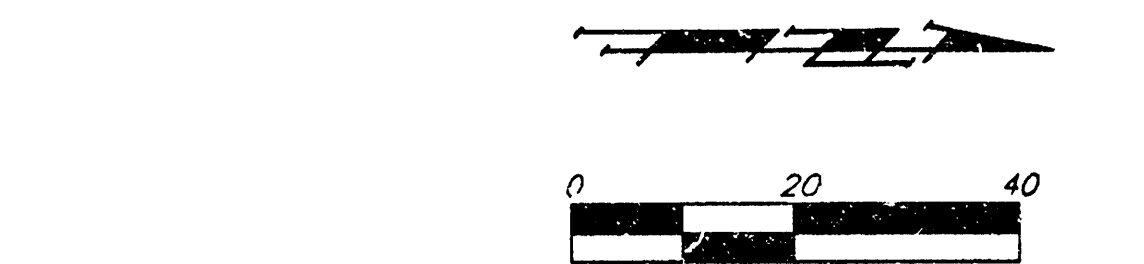


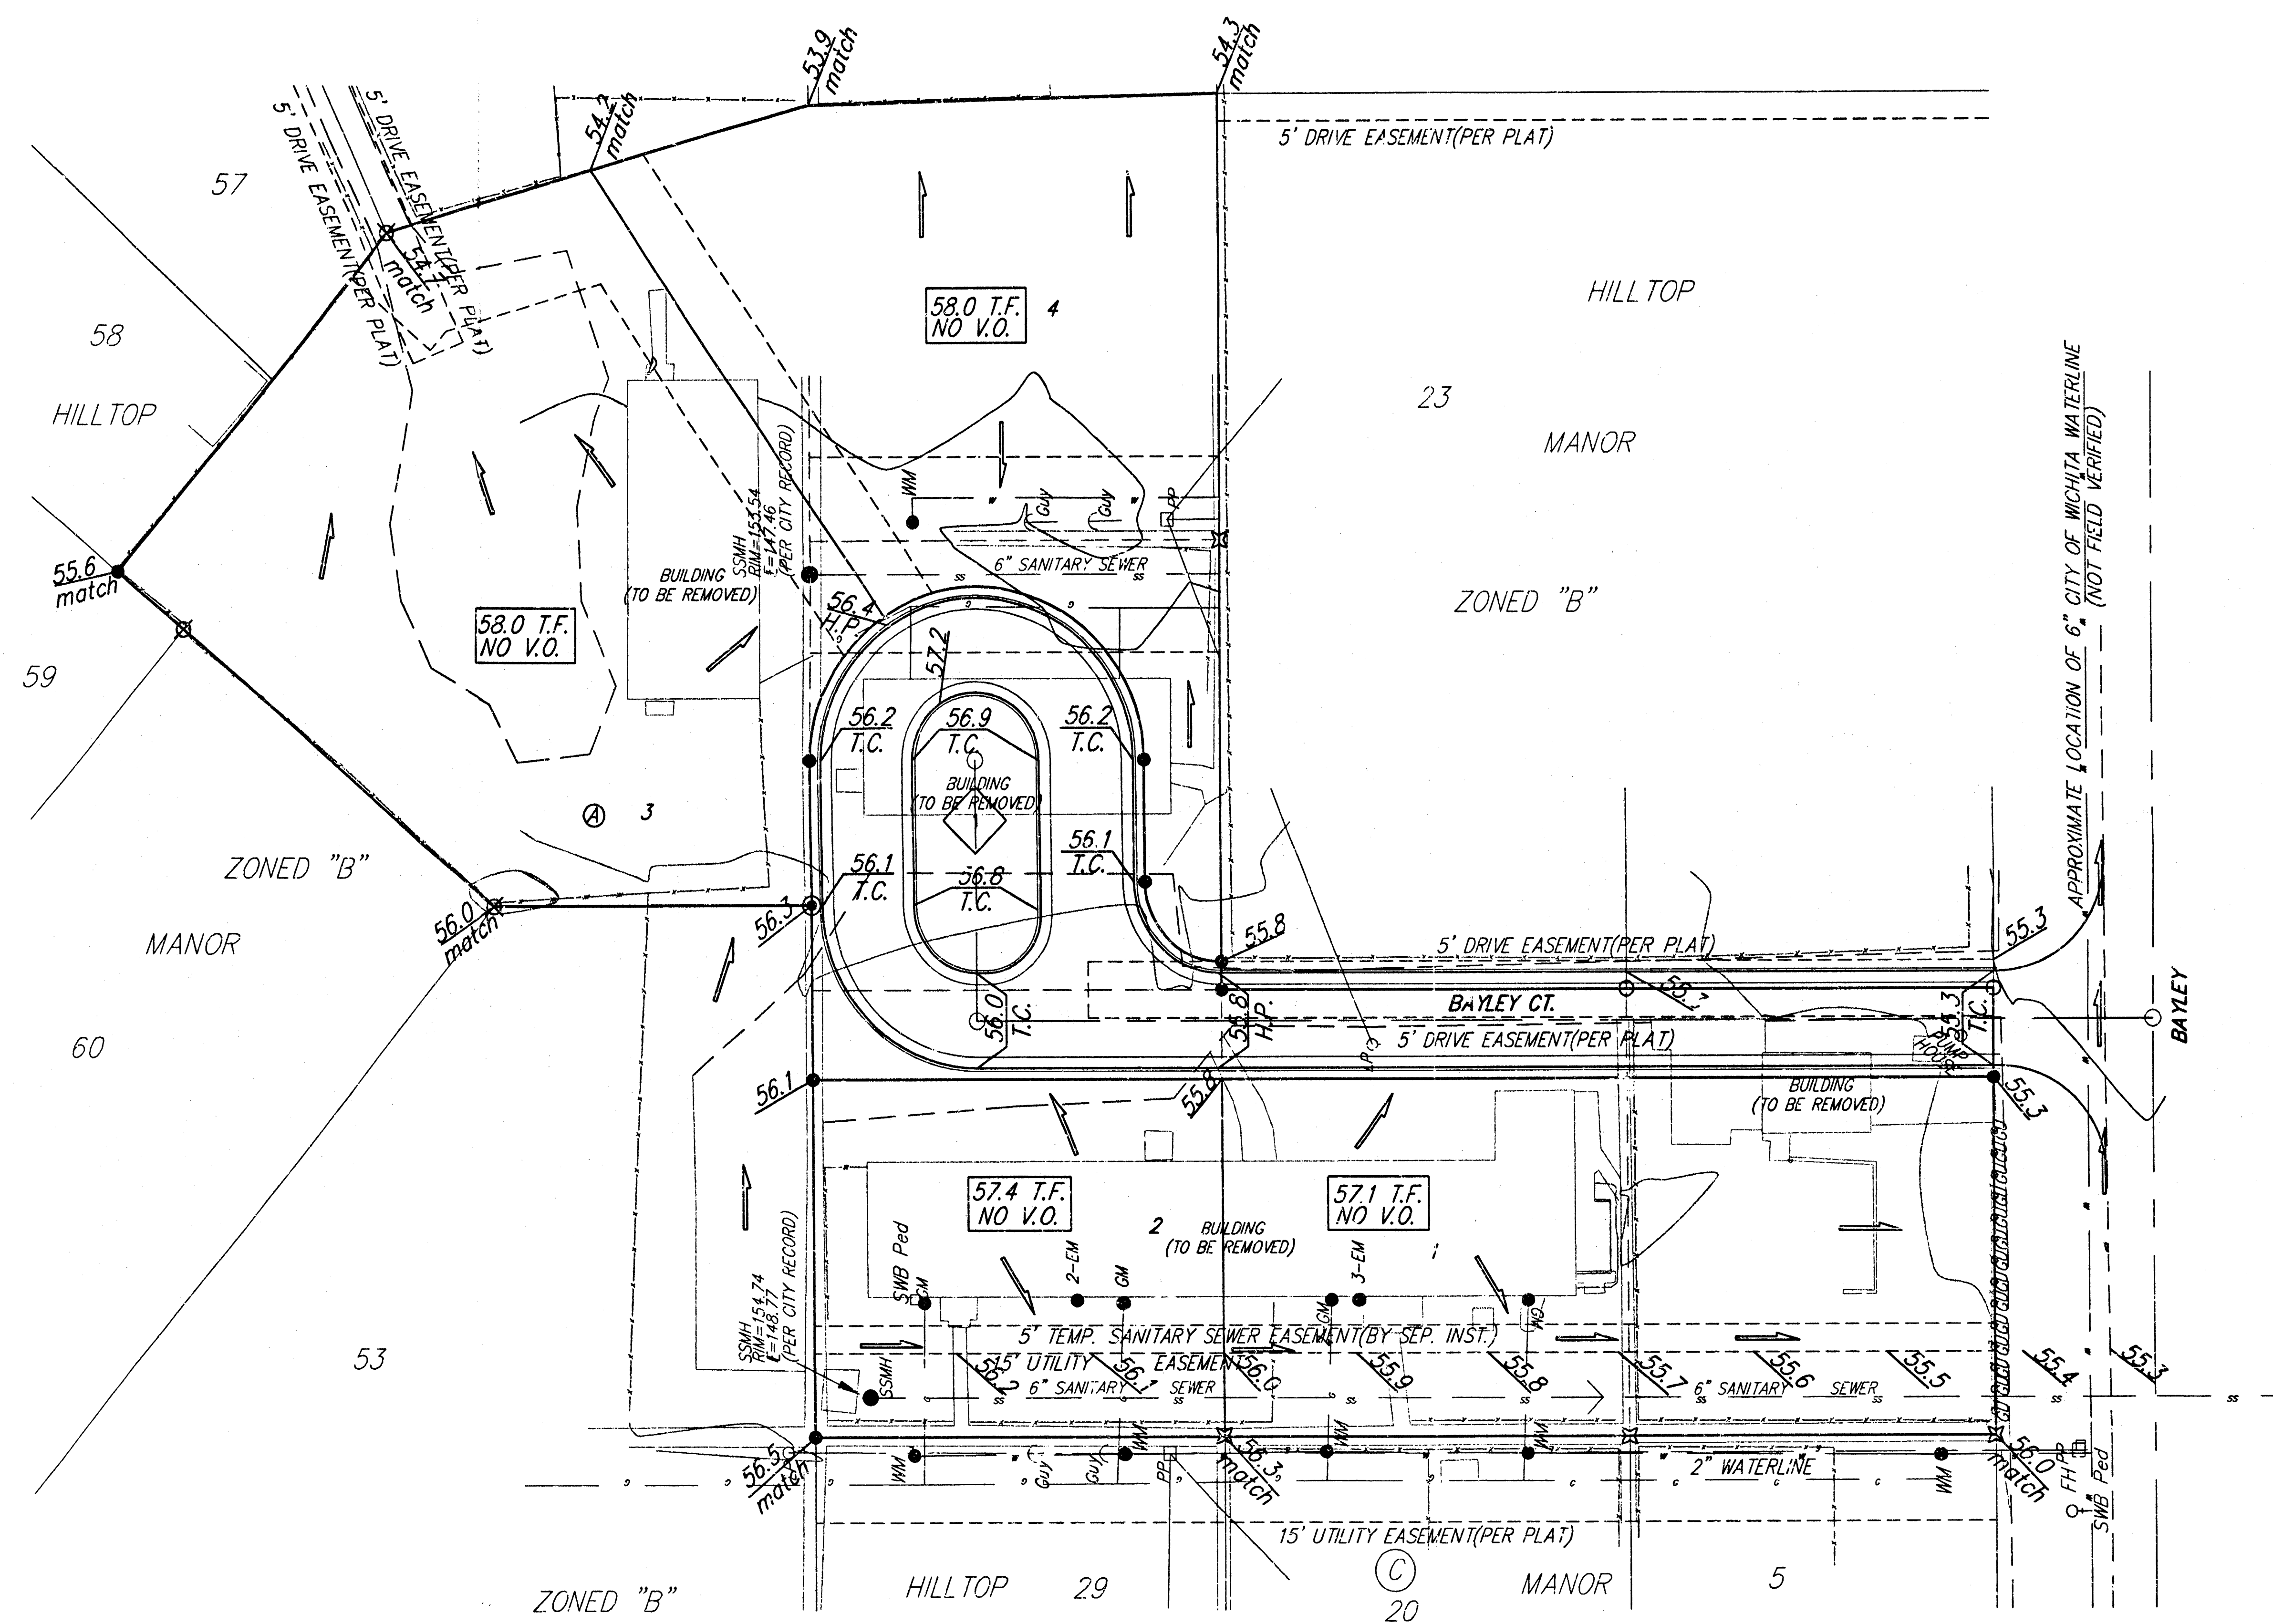

**NOTES:**  
Proposed Top of Foundation Elevations Are Shown On Plans.  
Contractor to Set Finished Floor Elevations.

All Street Elevations Shown on Plans Are for Top of Curb.

This Grading Plan is Designed with Non-View-Out Structures.

Lot dimensions have been omitted on this plan, refer to the recorded plat for this information.



|                                                  |       |          |          |          |
|--------------------------------------------------|-------|----------|----------|----------|
| HILLTOP MANOR 3RD ADDITION                       |       |          |          |          |
| <b>GRADING PLAN</b>                              |       |          |          |          |
| WICHITA, KANSAS                                  |       |          |          |          |
| BAUGHMAN COMPANY P.A.                            |       |          |          |          |
| ENGINEERING, SURVEYING, & PLANNING               |       |          |          |          |
| 316-262-7271 • 315 ELLIS • WICHITA, KANSAS 67211 |       |          |          |          |
| PROJECT NUMBER                                   |       |          |          | SHEET    |
|                                                  |       |          |          | <b>1</b> |
| DESIGN                                           | DRAWN | APPROVED | DATE     | SCALE    |
| BLC                                              | blg   |          | 11/08/04 | noted    |
| PRINTED 9 NOV 2004                               |       |          |          |          |

Grading Plan