



JEFF & JAY THIRD ADDITION  
(Drainage)

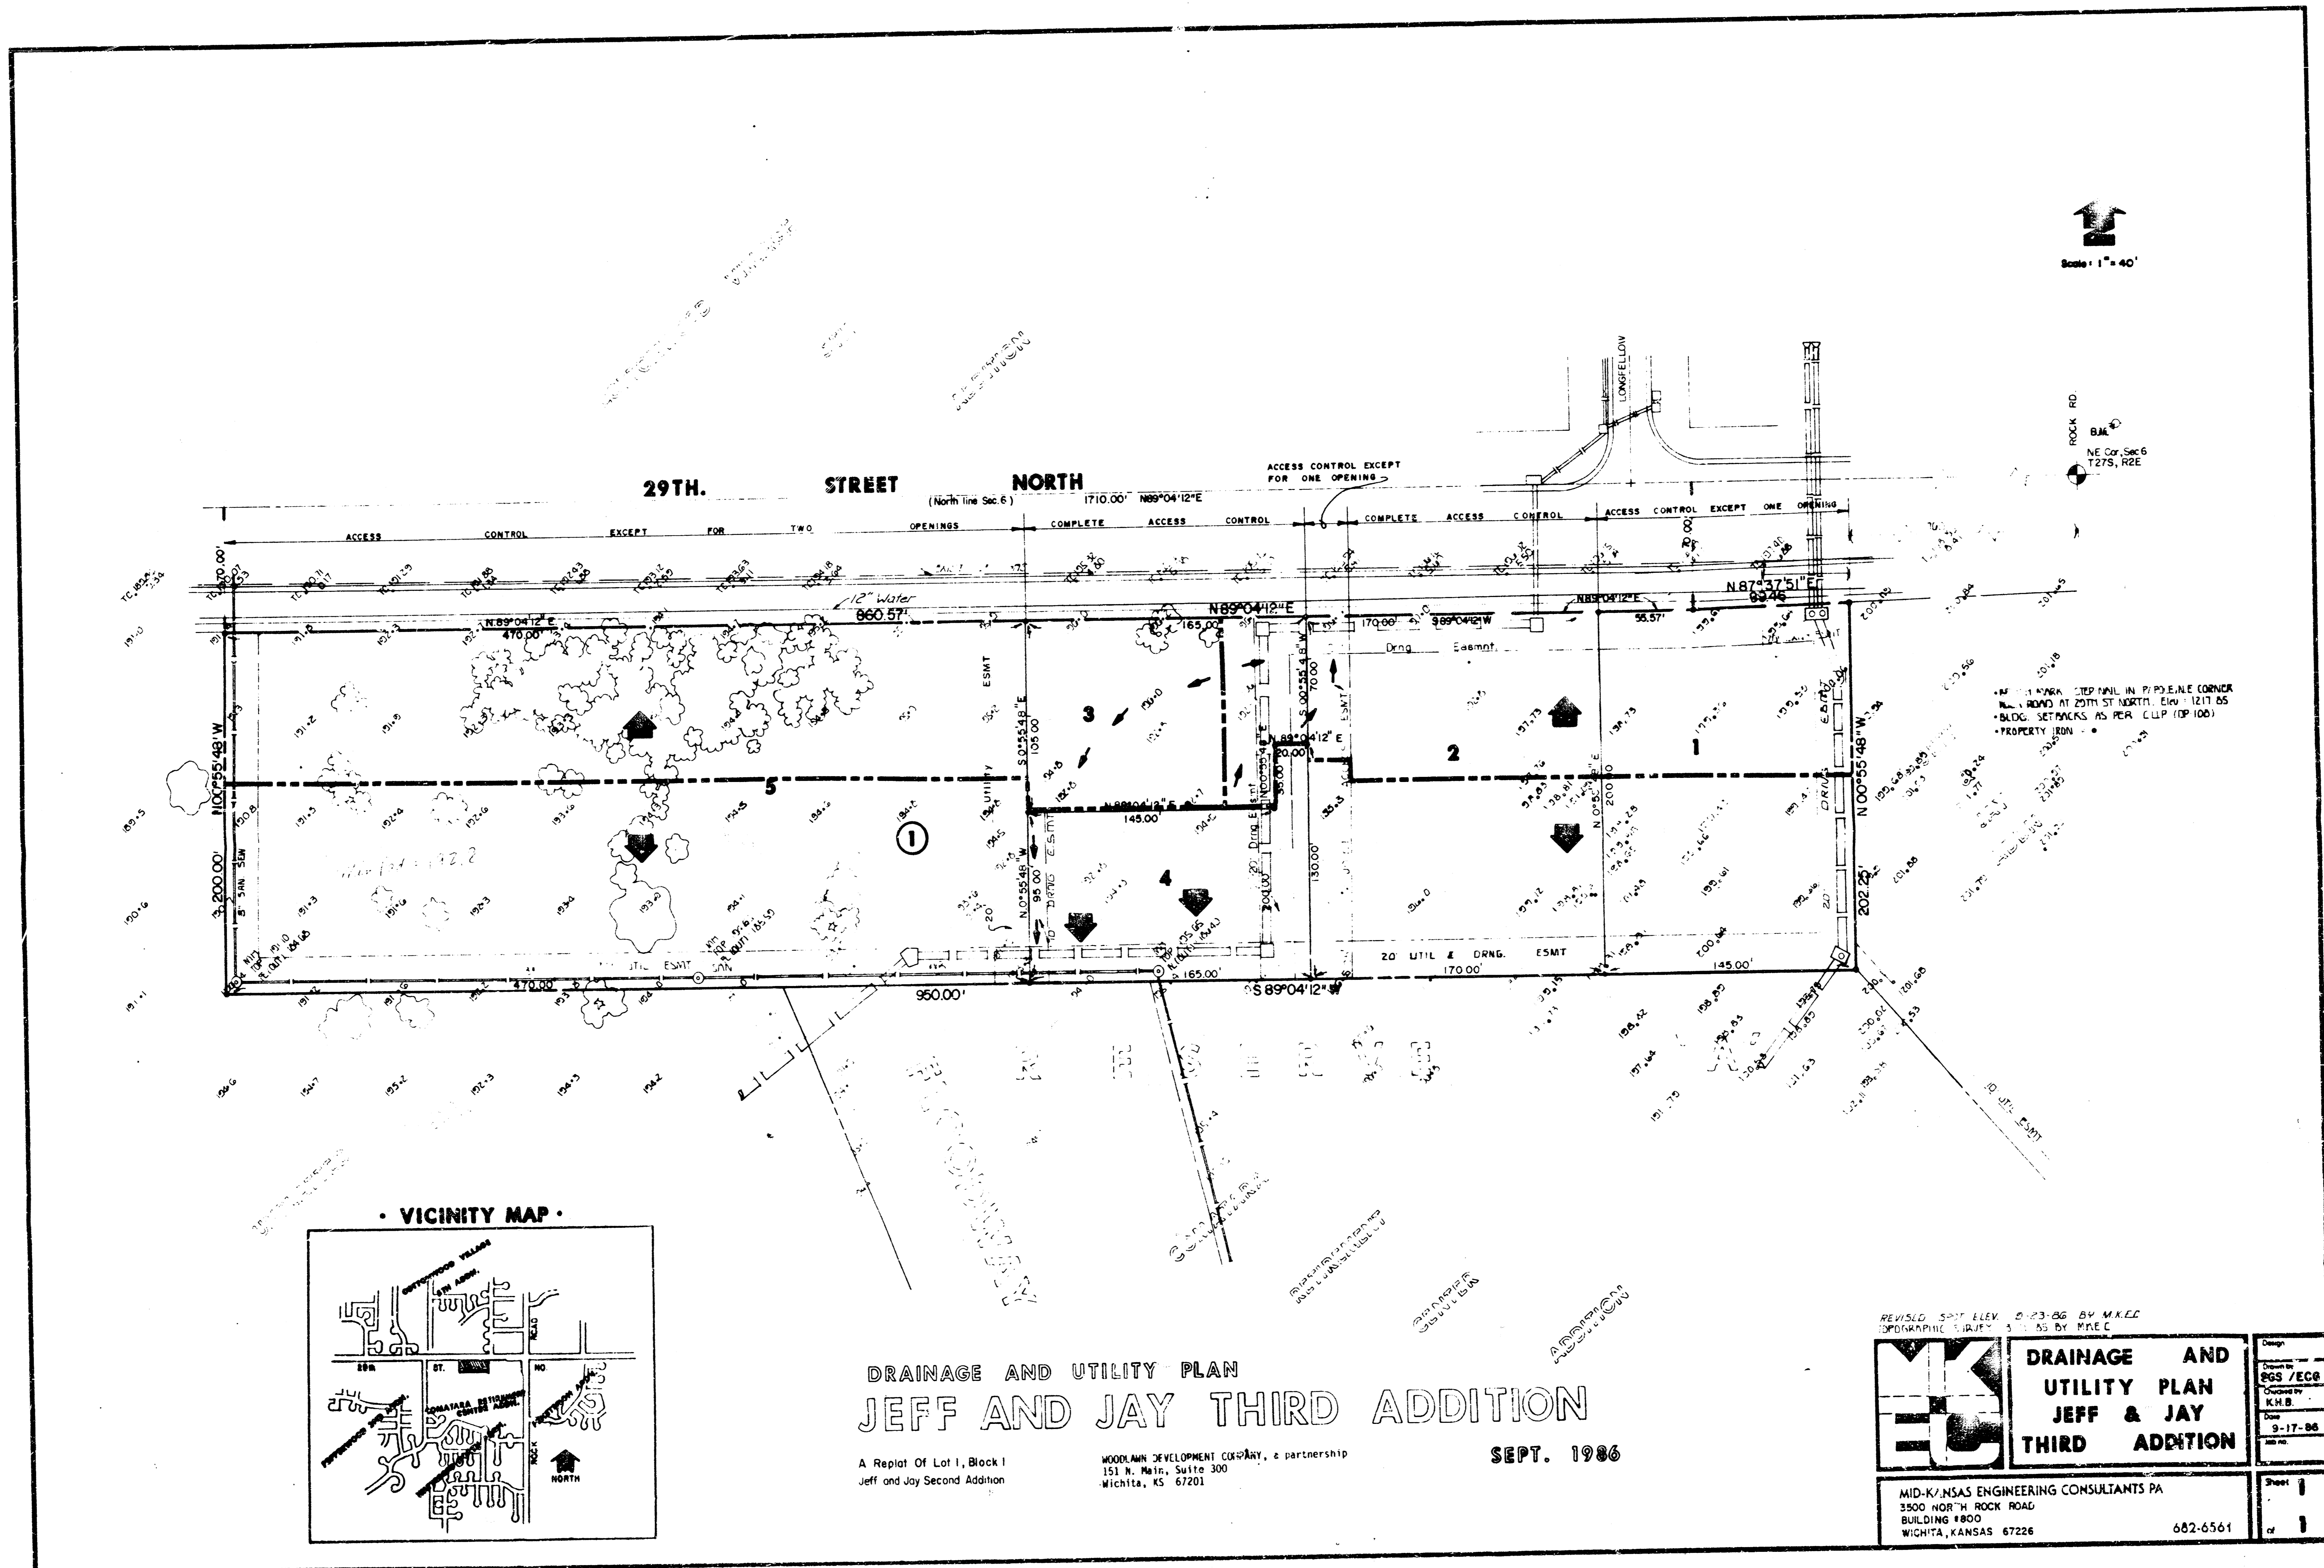

Scale: 1" = 40'

• VICINITY MAP •

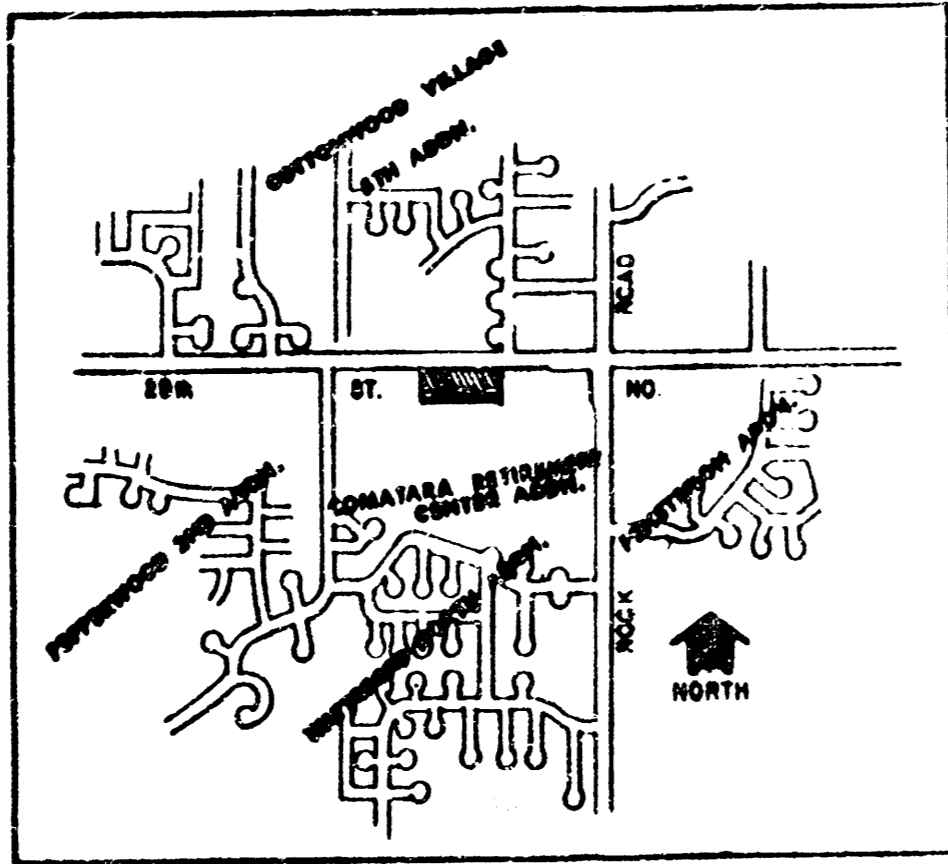


DRAINAGE AND UTILITY PLAN  
JEFF AND JAY THIRD ADDITION

A Replat Of Lot 1, Block 1  
Jeff and Jay Second Addition

MODERATOR DEVELOPMENT GROUP, a partnership  
151 N. Main, Suite 300  
Wichita, KS 67201

SEPT. 1986

REVISED 9-17-86 BY MKEC  
GRAPHIC REVISIONS BY MKEC

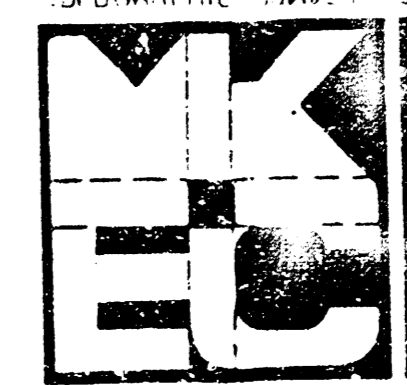

**DRAINAGE AND  
UTILITY PLAN  
JEFF & JAY  
THIRD ADDITION**

Design	
Drawn by	BGS/ECG
Checked by	K.H.B.
Date	9-17-86
Scale	

MID-KANSAS ENGINEERING CONSULTANTS PA  
3500 NORTH ROCK ROAD  
BUILDING 1800  
WICHITA, KANSAS 67226

682-6561

Sheet	1
of	1