


REMARKS:
 * On Top of Curb Located
 on the East Side of Sheffield
 12.5' South of the North Line
 of Pawnee Mesa Addition.
 Elevation = 143.56 (City Datum)

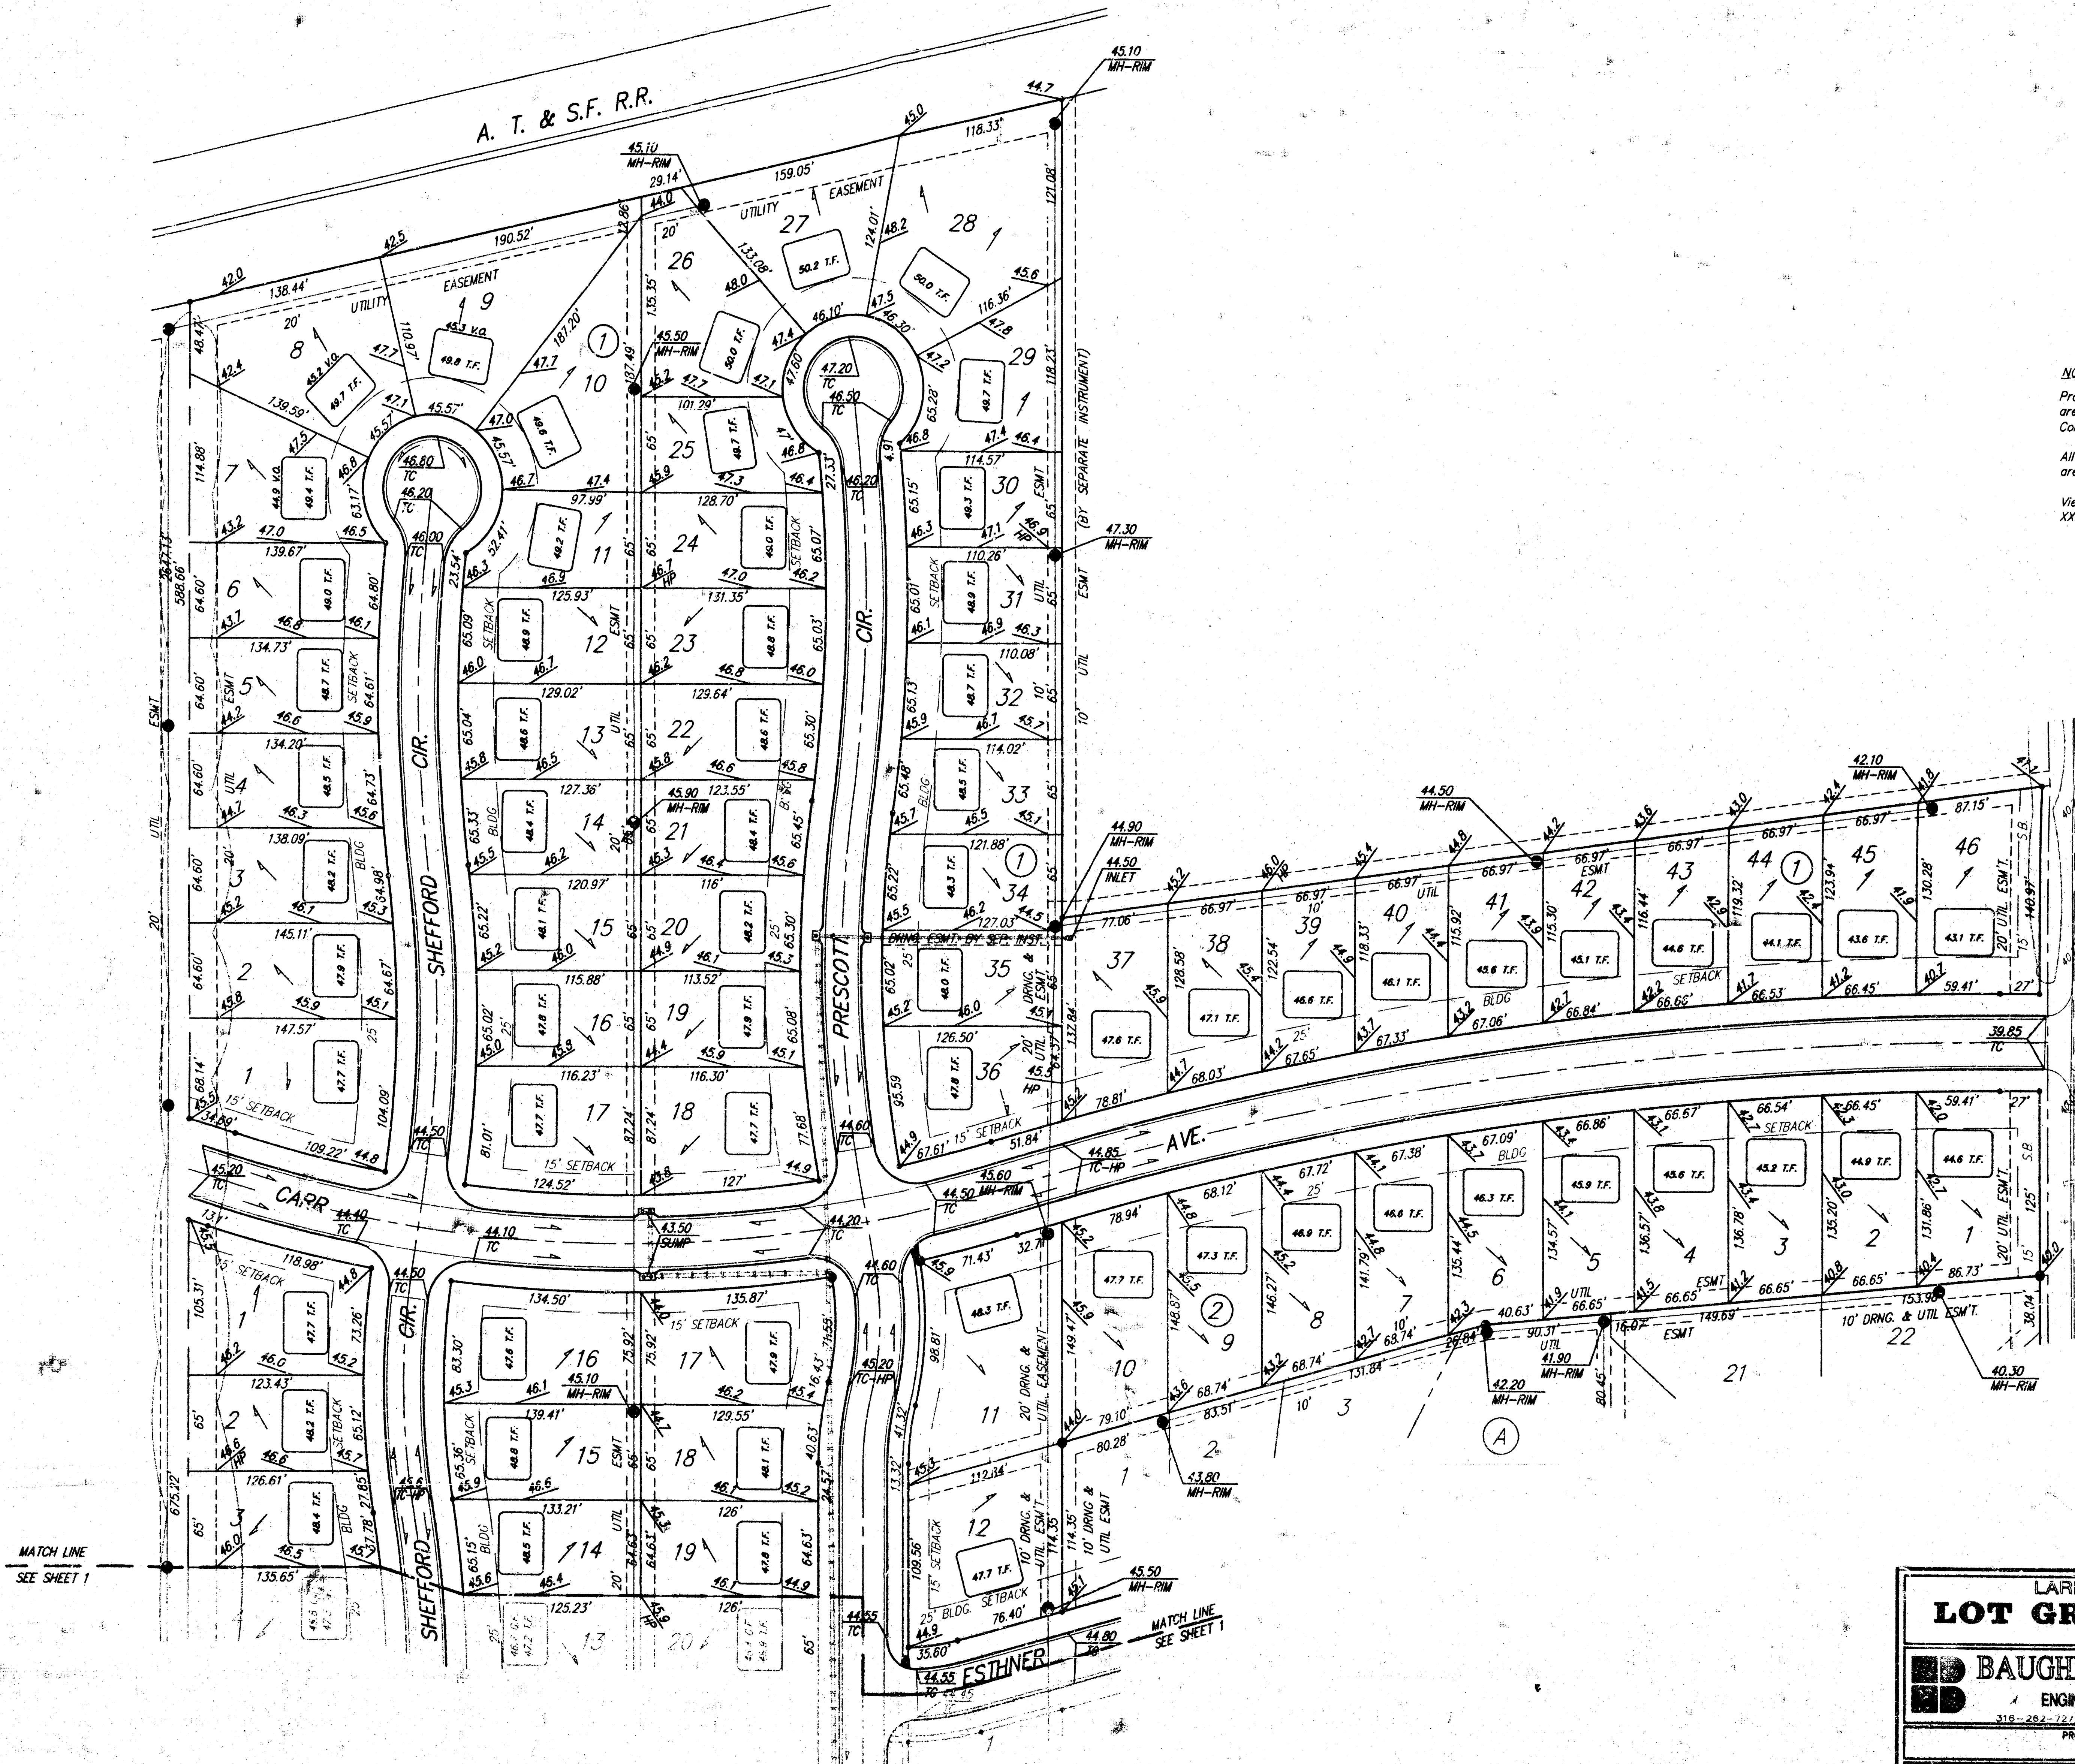

SCALE: 1"=60'

NOTE:
 Proposed top of foundation elevations
 are shown on plans.
 Contractor to set finish floor elevation.
 All street elevations shown on plans
 are for top of curb (full height).
 View-out elevations are denoted as
 XXX V.O.


**APPROVED
 DRAINAGE PLAN**
 J.R.H. 11/1/97

Revised 11/10/97
 Revised 3/14/97
 Revised 1/31/97

LARK 3RD ADDITION					
LOT GRADING PLAN					
BAUGHMAN COMPANY P.A.					
ENGINEERING, SURVEYING, & PLANNING					
318-282-1221 • 312 S. LILLIS • WICHITA, KANSAS 67211					
PROJECT NUMBER					
DESIGN	DRAWN	APPROVED	DATE	SCALE	SHEET
NEW	BAH		6/96	1"=60'	2

196-03-1340
 196-03-1342


BENCHMARK
 "D" On Top of Curb Located
 on the East Side of Shefford
 12.5' South of the North Line
 of Pawnee Mesa Addition.
 Elevation = 143.56 (City Datum)

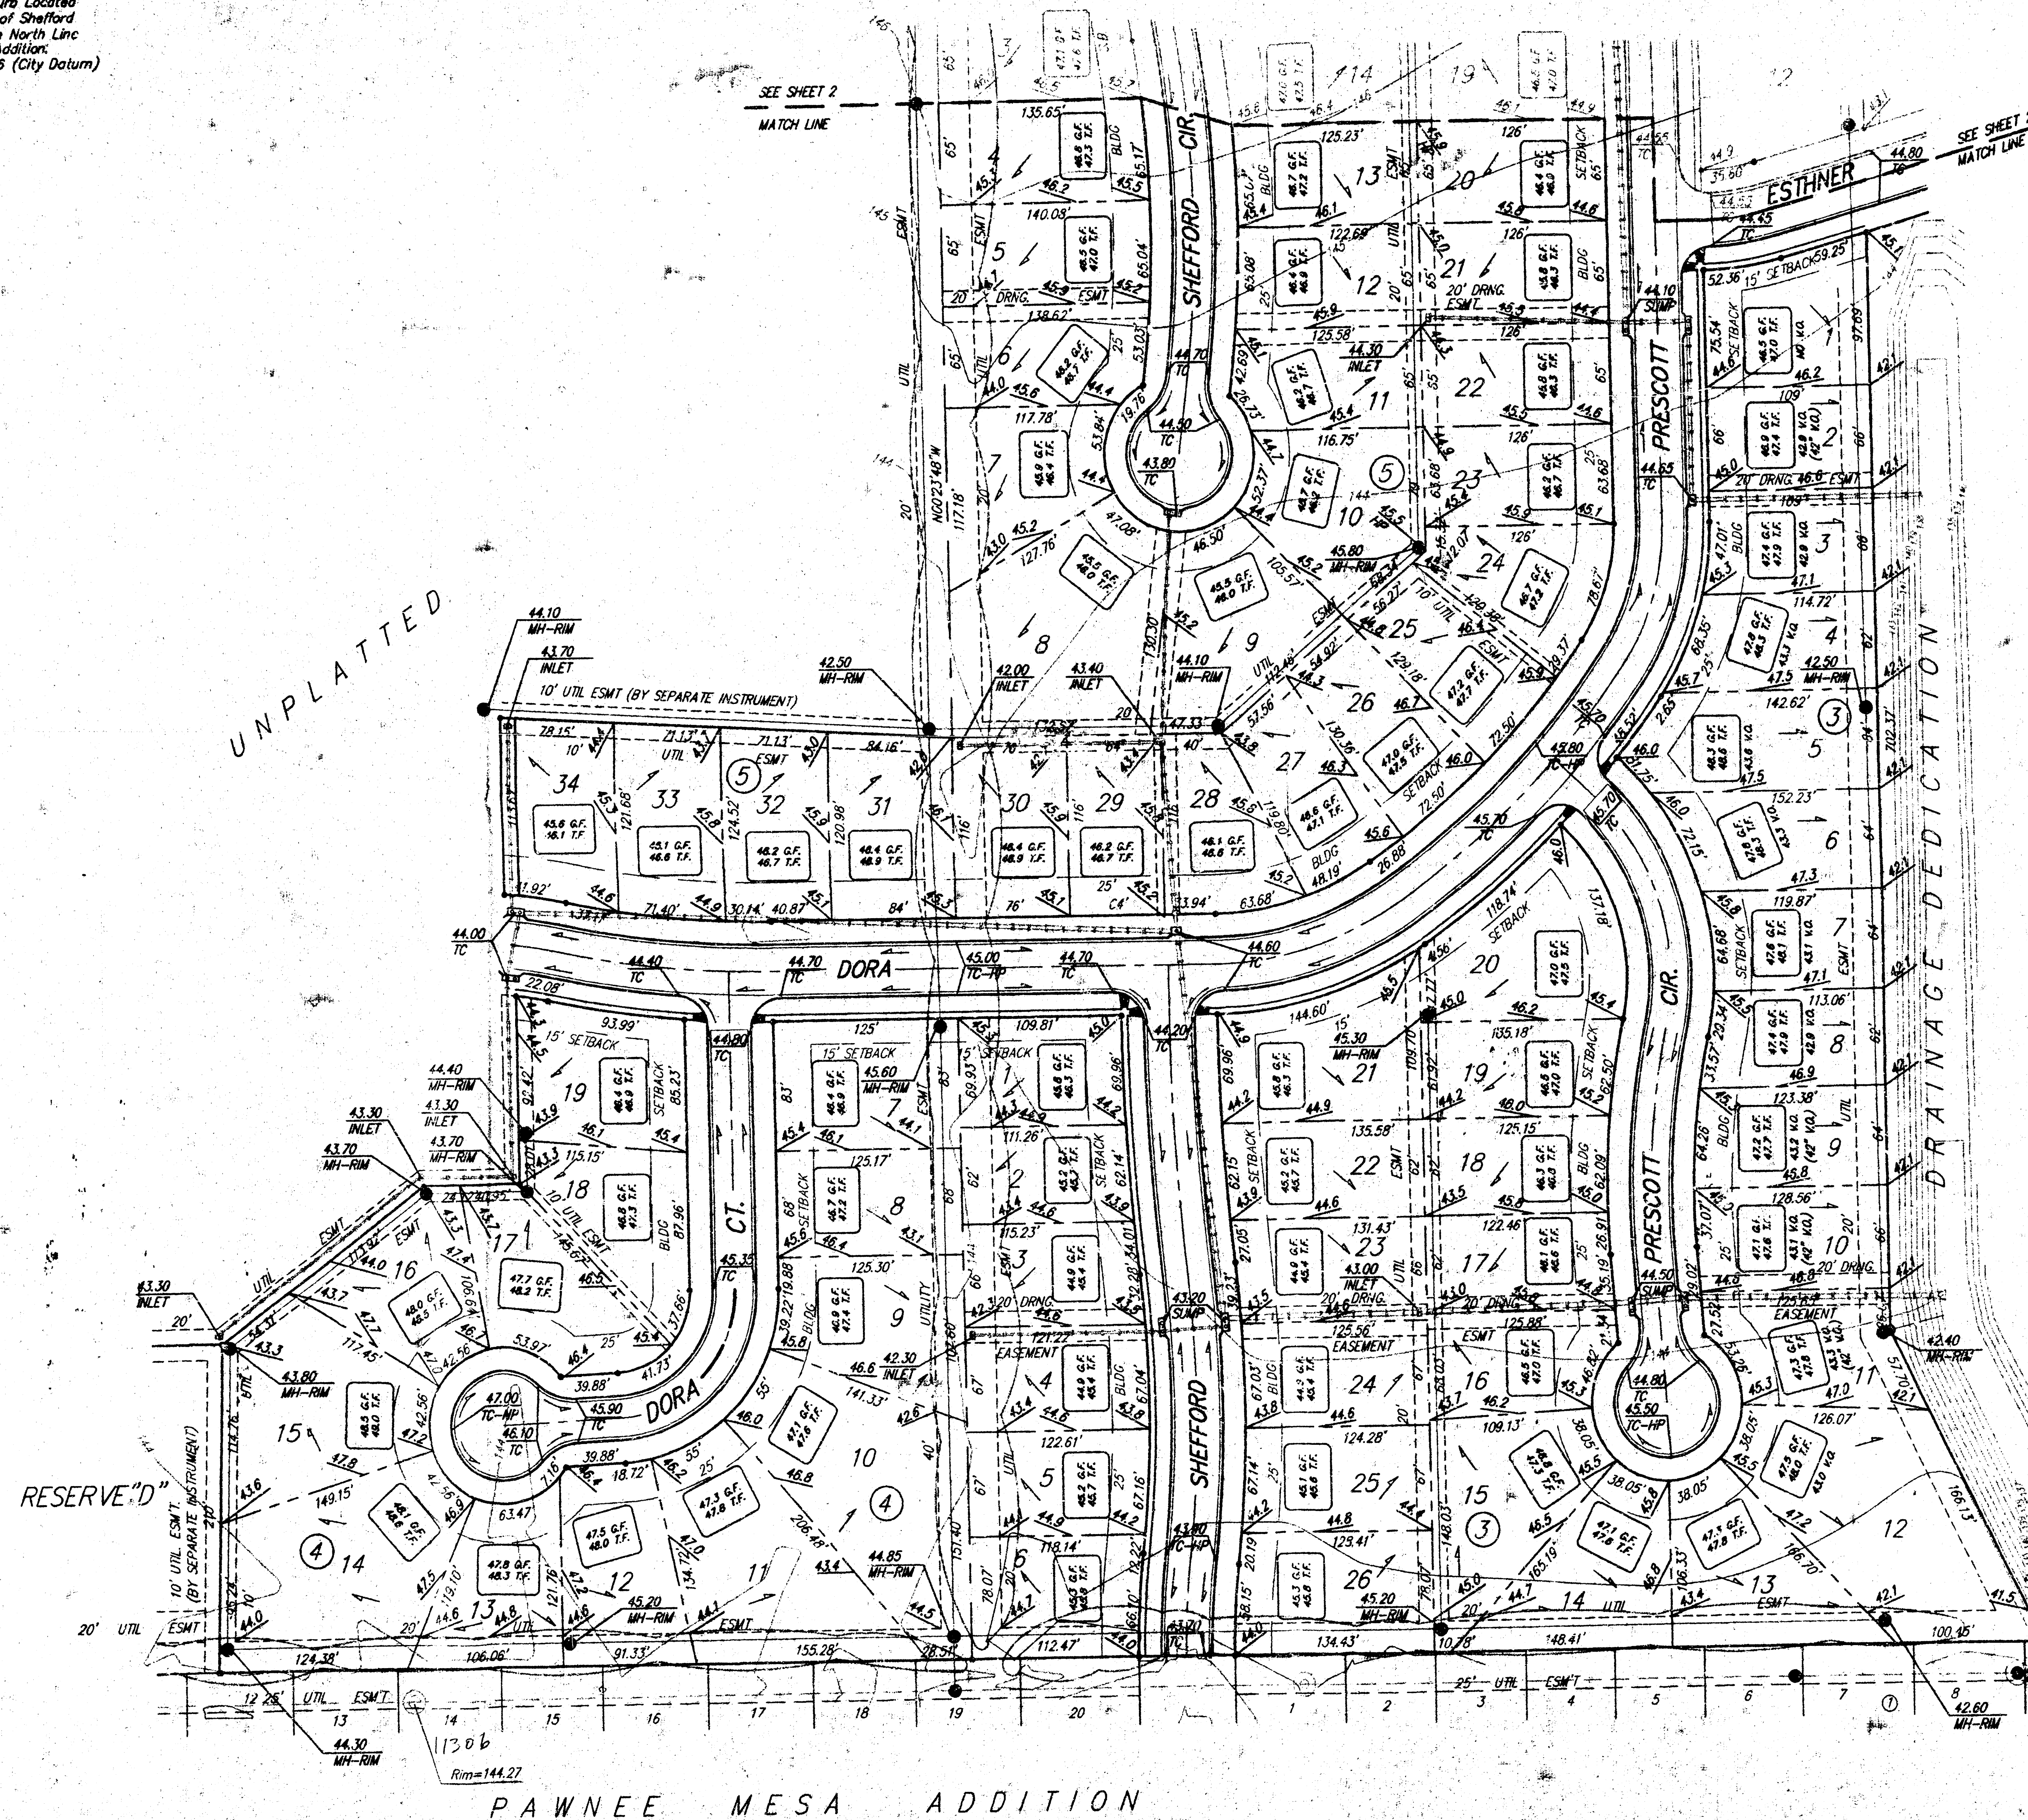

SCALE 1"=60'

NOTE:
 Proposed top of foundation and garage
 floor elevations are shown on plans.
 Contractor to set finish floor elevation.
 All street elevations shown on plans
 are for top of curb (full height).
 View-out elevations are denoted as
 XXX V.O.


**APPROVED
 DRAINAGE PLAN**

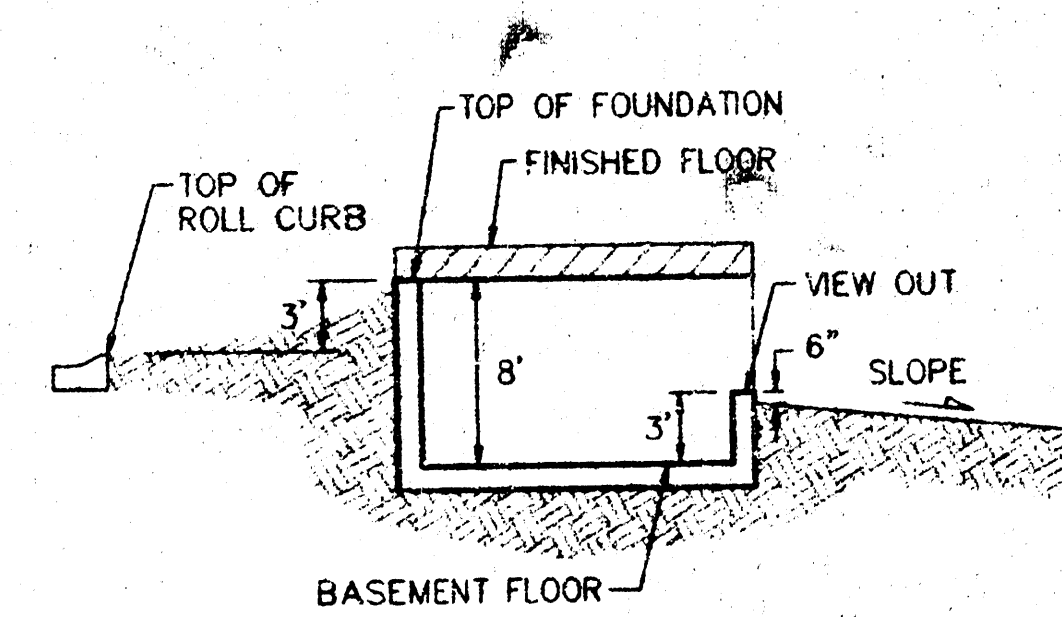

TYPICAL VIEW OUT
 NO SCALE

LARK 3RD ADDITION					
LOT GRADING PLAN					
BAUGHMAN COMPANY P.A.					
ENGINEERING, SURVEYING, & PLANNING					
316-262-7271 • 315 ELLIS • WICHITA, KANSAS 67211					
PROJECT NUMBER					
DESIGN	DRAWN	APPROVED	DATE	SCALE	SHEET
NBW	BAM		8/96	1"=60'	1 OF 2

"□" On Top of Curb Located on the East Side of Shefford 12.5' South of the North Line of Pawnee Mesa Addition. Elevation = 143.56 (City Datum)

 

SCALE: 1"=60'

NOTE:

Proposed top of foundation and garage floor elevations are shown on plans.
Contractor to set finish floor elevation.

All street elevations shown on plans are for top of curb (full height).

100

LARK 3RD ADDITION
LOT GRADING PLAN

BAUGHMAN COMPANY P.A.
ENGINEERING, SURVEYING, & PLANNING

PROJECT NUMB

SHEET

DESIGN NBW	DRAWN [Signature]	APPROVED	DATE 6/96	SCALE 1"=60'
---------------	----------------------	----------	--------------	-----------------

APK3:CP2 96-05-F340