



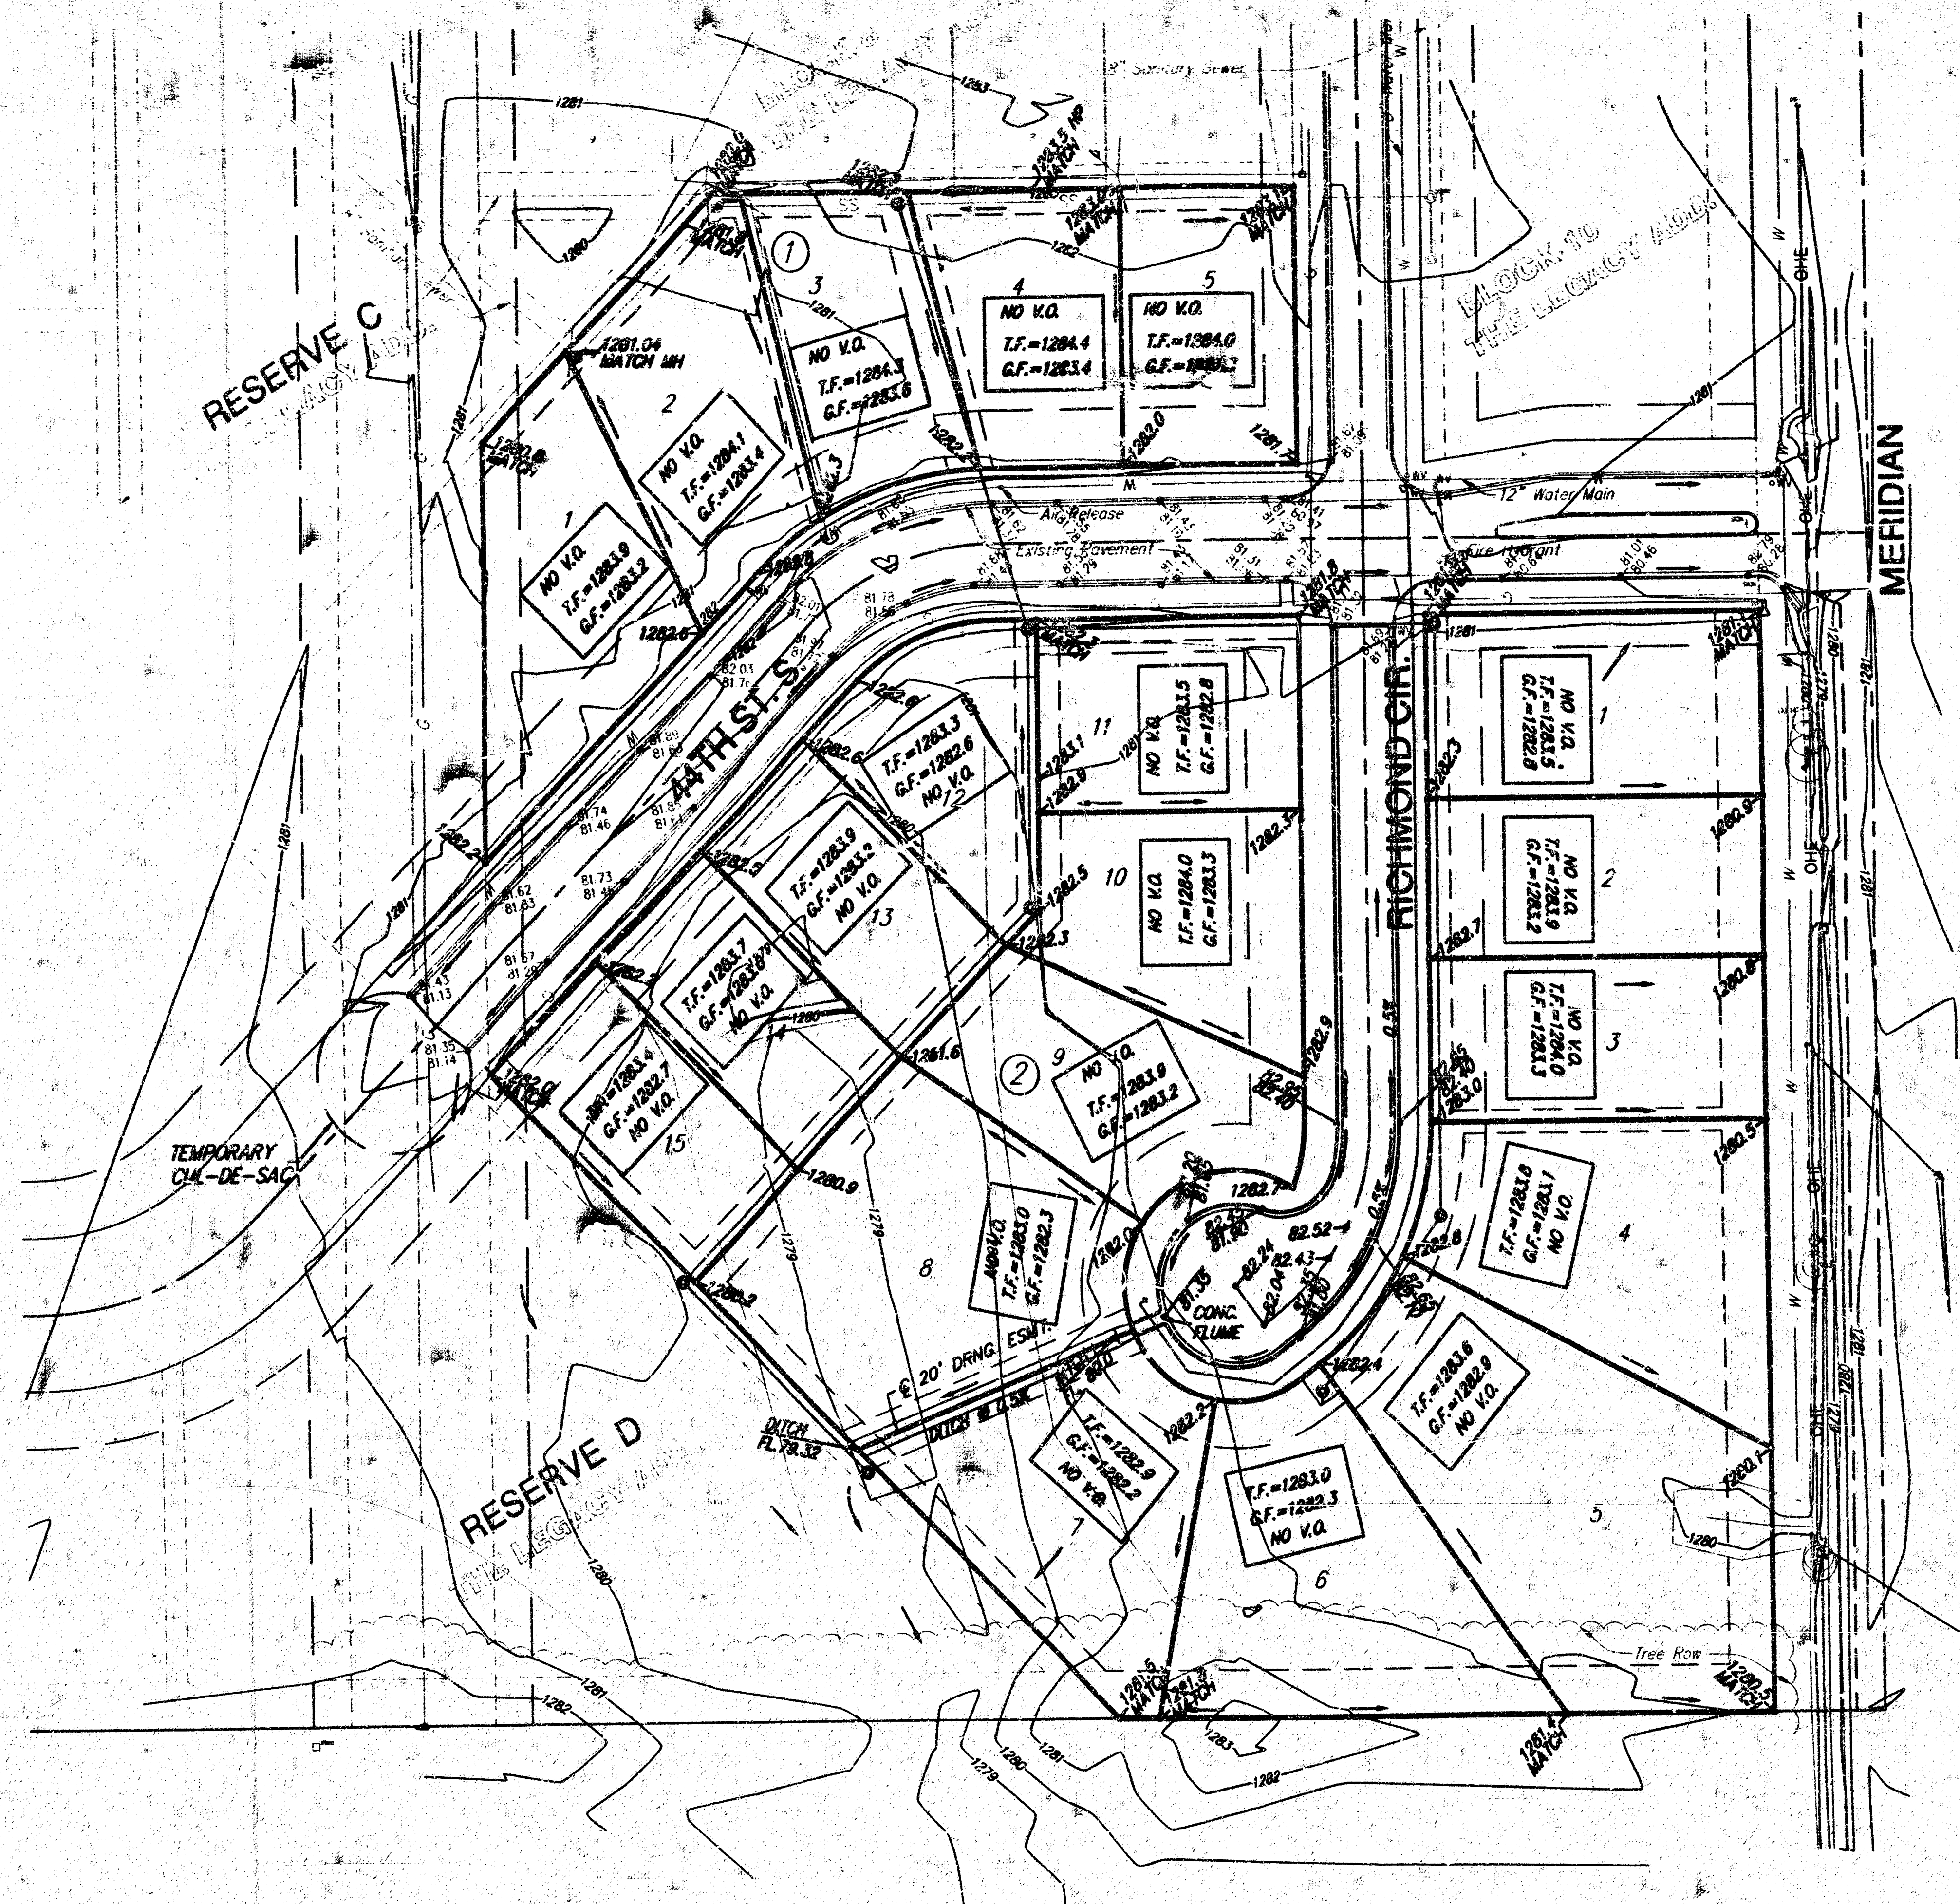

MINIMUM PAD ELEVATION FOR
LOWEST OPENING INTO STRUCTURES
LOTS 1-5, BLOCK 1: 1281.9 MSL
LOTS 1-15, BLOCK 2: 1281.9 MSL

NOTES:

1. THIS PLAN TO DRAIN TO 44TH ST. S. AND TO RESERVES C & D, THE LEGACY ADDITION, AS SHOWN ON THE GRADING PLAN FOR PHASE 1, THE LEGACY ADDITION, REVISED 4/7/00 BY MREC.
2. TOP OF CURB GRADES SHOWN ARE FOR FULL CURB. ROLL-TYPE CURB IS TO BE CONSTRUCTED.
3. REFER TO STORM WATER POLLUTION PREVENTION PLAN ON FILE IN THE OFFICE OF THE CITY ENGINEER.

 

SCALE 1" = 50'

**APPROVED
DRAINAGE PLAN**

City of Wichita Benchmark:
44' north and 30' east of 1/4 Sec. Cor. @ Meridian and
43rd St. South. Elev. 1280.80 (M.S.L.)

On-Site Bench Marks:
Square Cut, Top of south curb of 44th St. S. at the
N.E. Cor. of Lot 1, Block 2, Legacy 2nd Addition.
Elev. 1280.76 (M.S.L.)

Square Cut, Top of north curb 44th St. S.
at the west line of Lot 1, Block 1, Legacy 2nd
Addition. Elev. 1282.36 (M.S.L.)

REVISED FOR ROLL TYPE CURB 8-9-01

LEGACY 2ND ADDITION DRAINAGE AND LOT GRADING PLAN WICHITA, KANSAS

SRB 824 NORTH MAIN 316-264-8008
WICHITA, KANSAS 67203 FAX 316-264-4621
www.srb1.com E-mail: srb@srb1.com

SAVOY, RUGGLES & BOHM, P.A.
ENGINEERING & SURVEYING

DESIGN: TCR DRAWN: JTS UTILITY: REVIEW: DATE: July 6, 2001 REVISED: Aug. 9, 2001

PLAT CARD 1744600-26 SUBP 2001

