



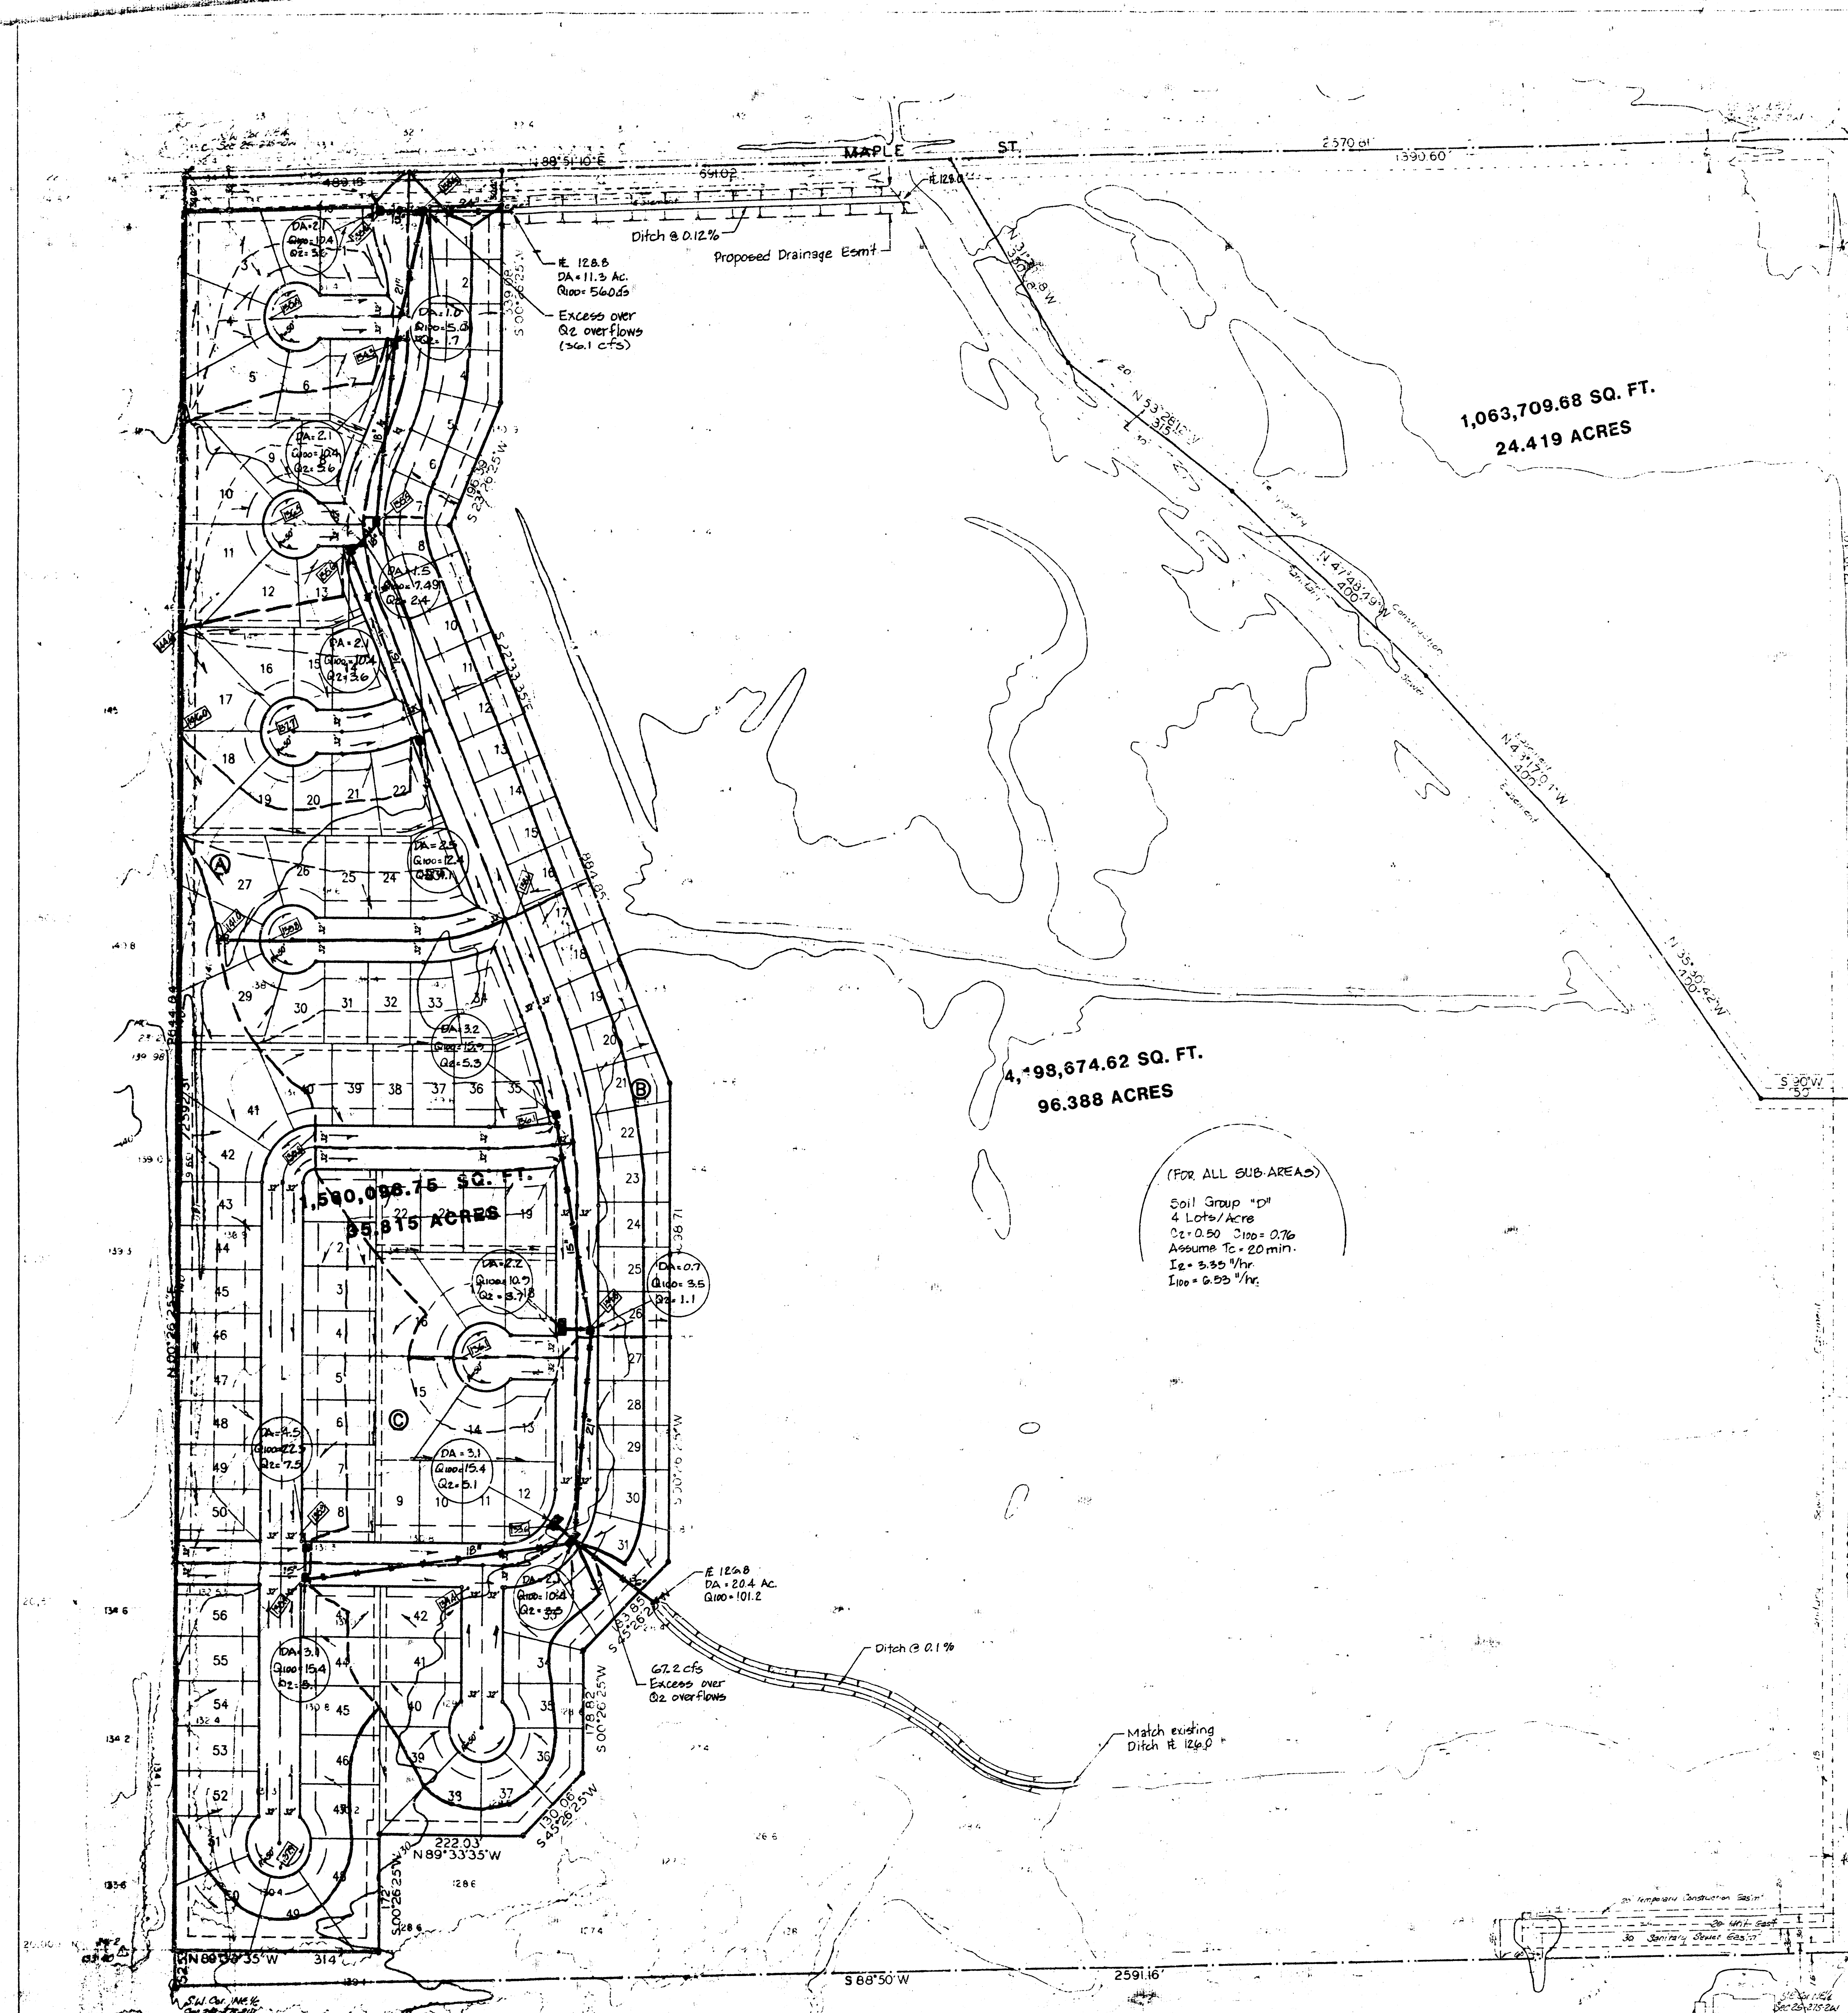


NE 1/4 SEC. 25, TWP. 27. R2W

NOTE: OXY NGL PIPELINE COMPANY
PIPELINE RUNS DIAGONALLY ACROSS
THIS 1/4 SECTION FROM SOUTHEAST
TO NORTHWEST

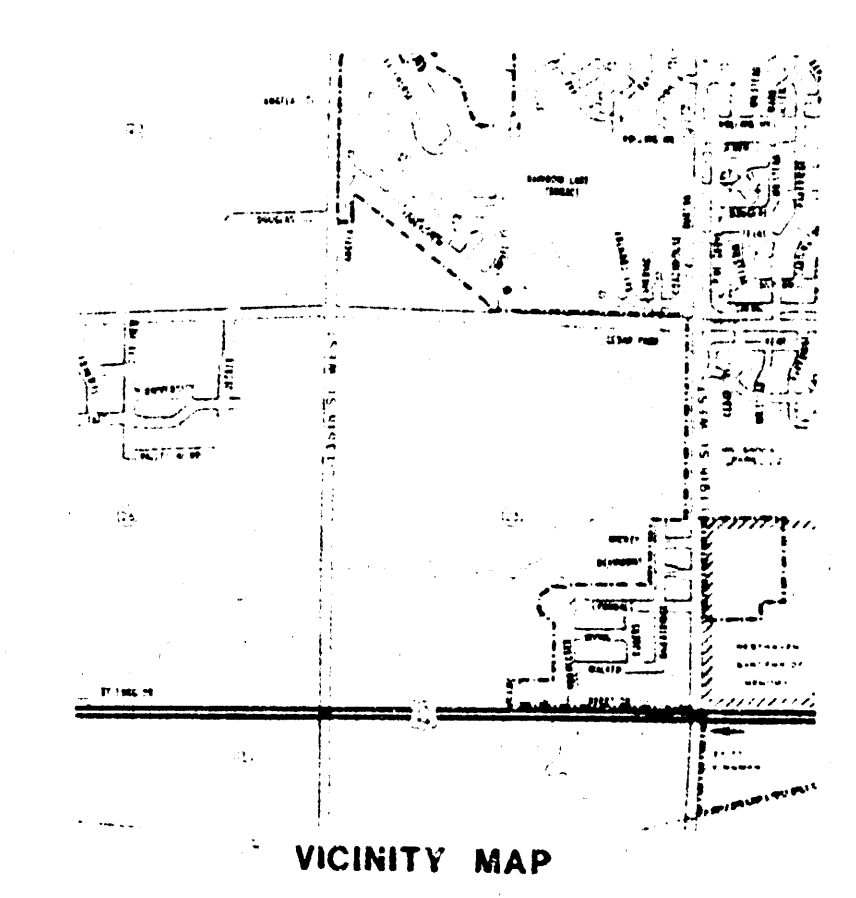



(FOR ALL SUB-AREAS)
Soil Group - p
4 Lots/Acre
Q₁ = 0.50 Q₁₀₀ = 0.76
Assume T₀ = 20 min.
I_g = 5.35 1/hr.
I₁₀₀ = 0.55 1/hr.

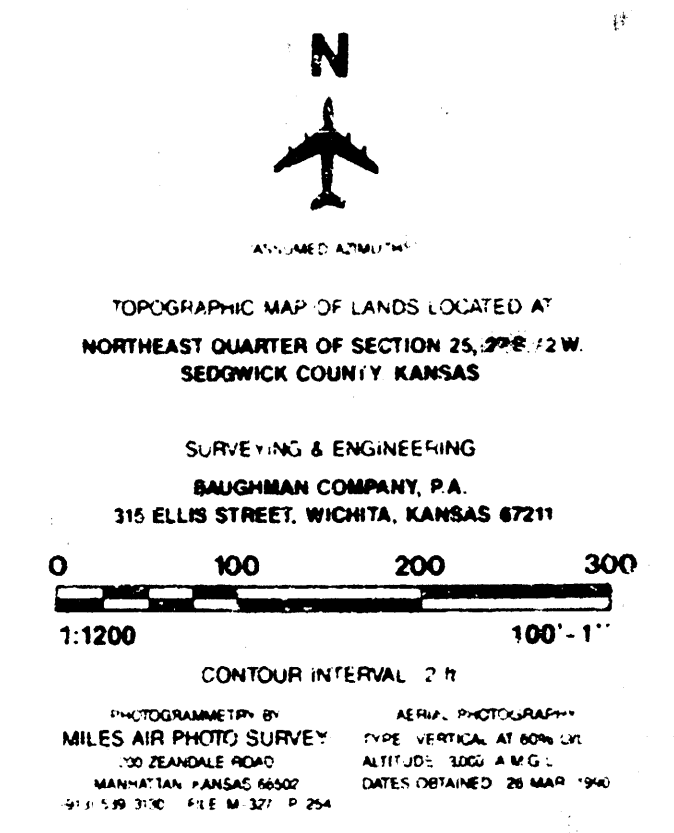

DRAINAGE PLAN **MAPLE VALLEY ADDITION**

Jan 10, 1991
BAUGHMAN COMPANY, P.A.
SURVEYING & ENGINEERING
315 ELLIS STREET, WICHITA, KANSAS 67211

UNPLATTED

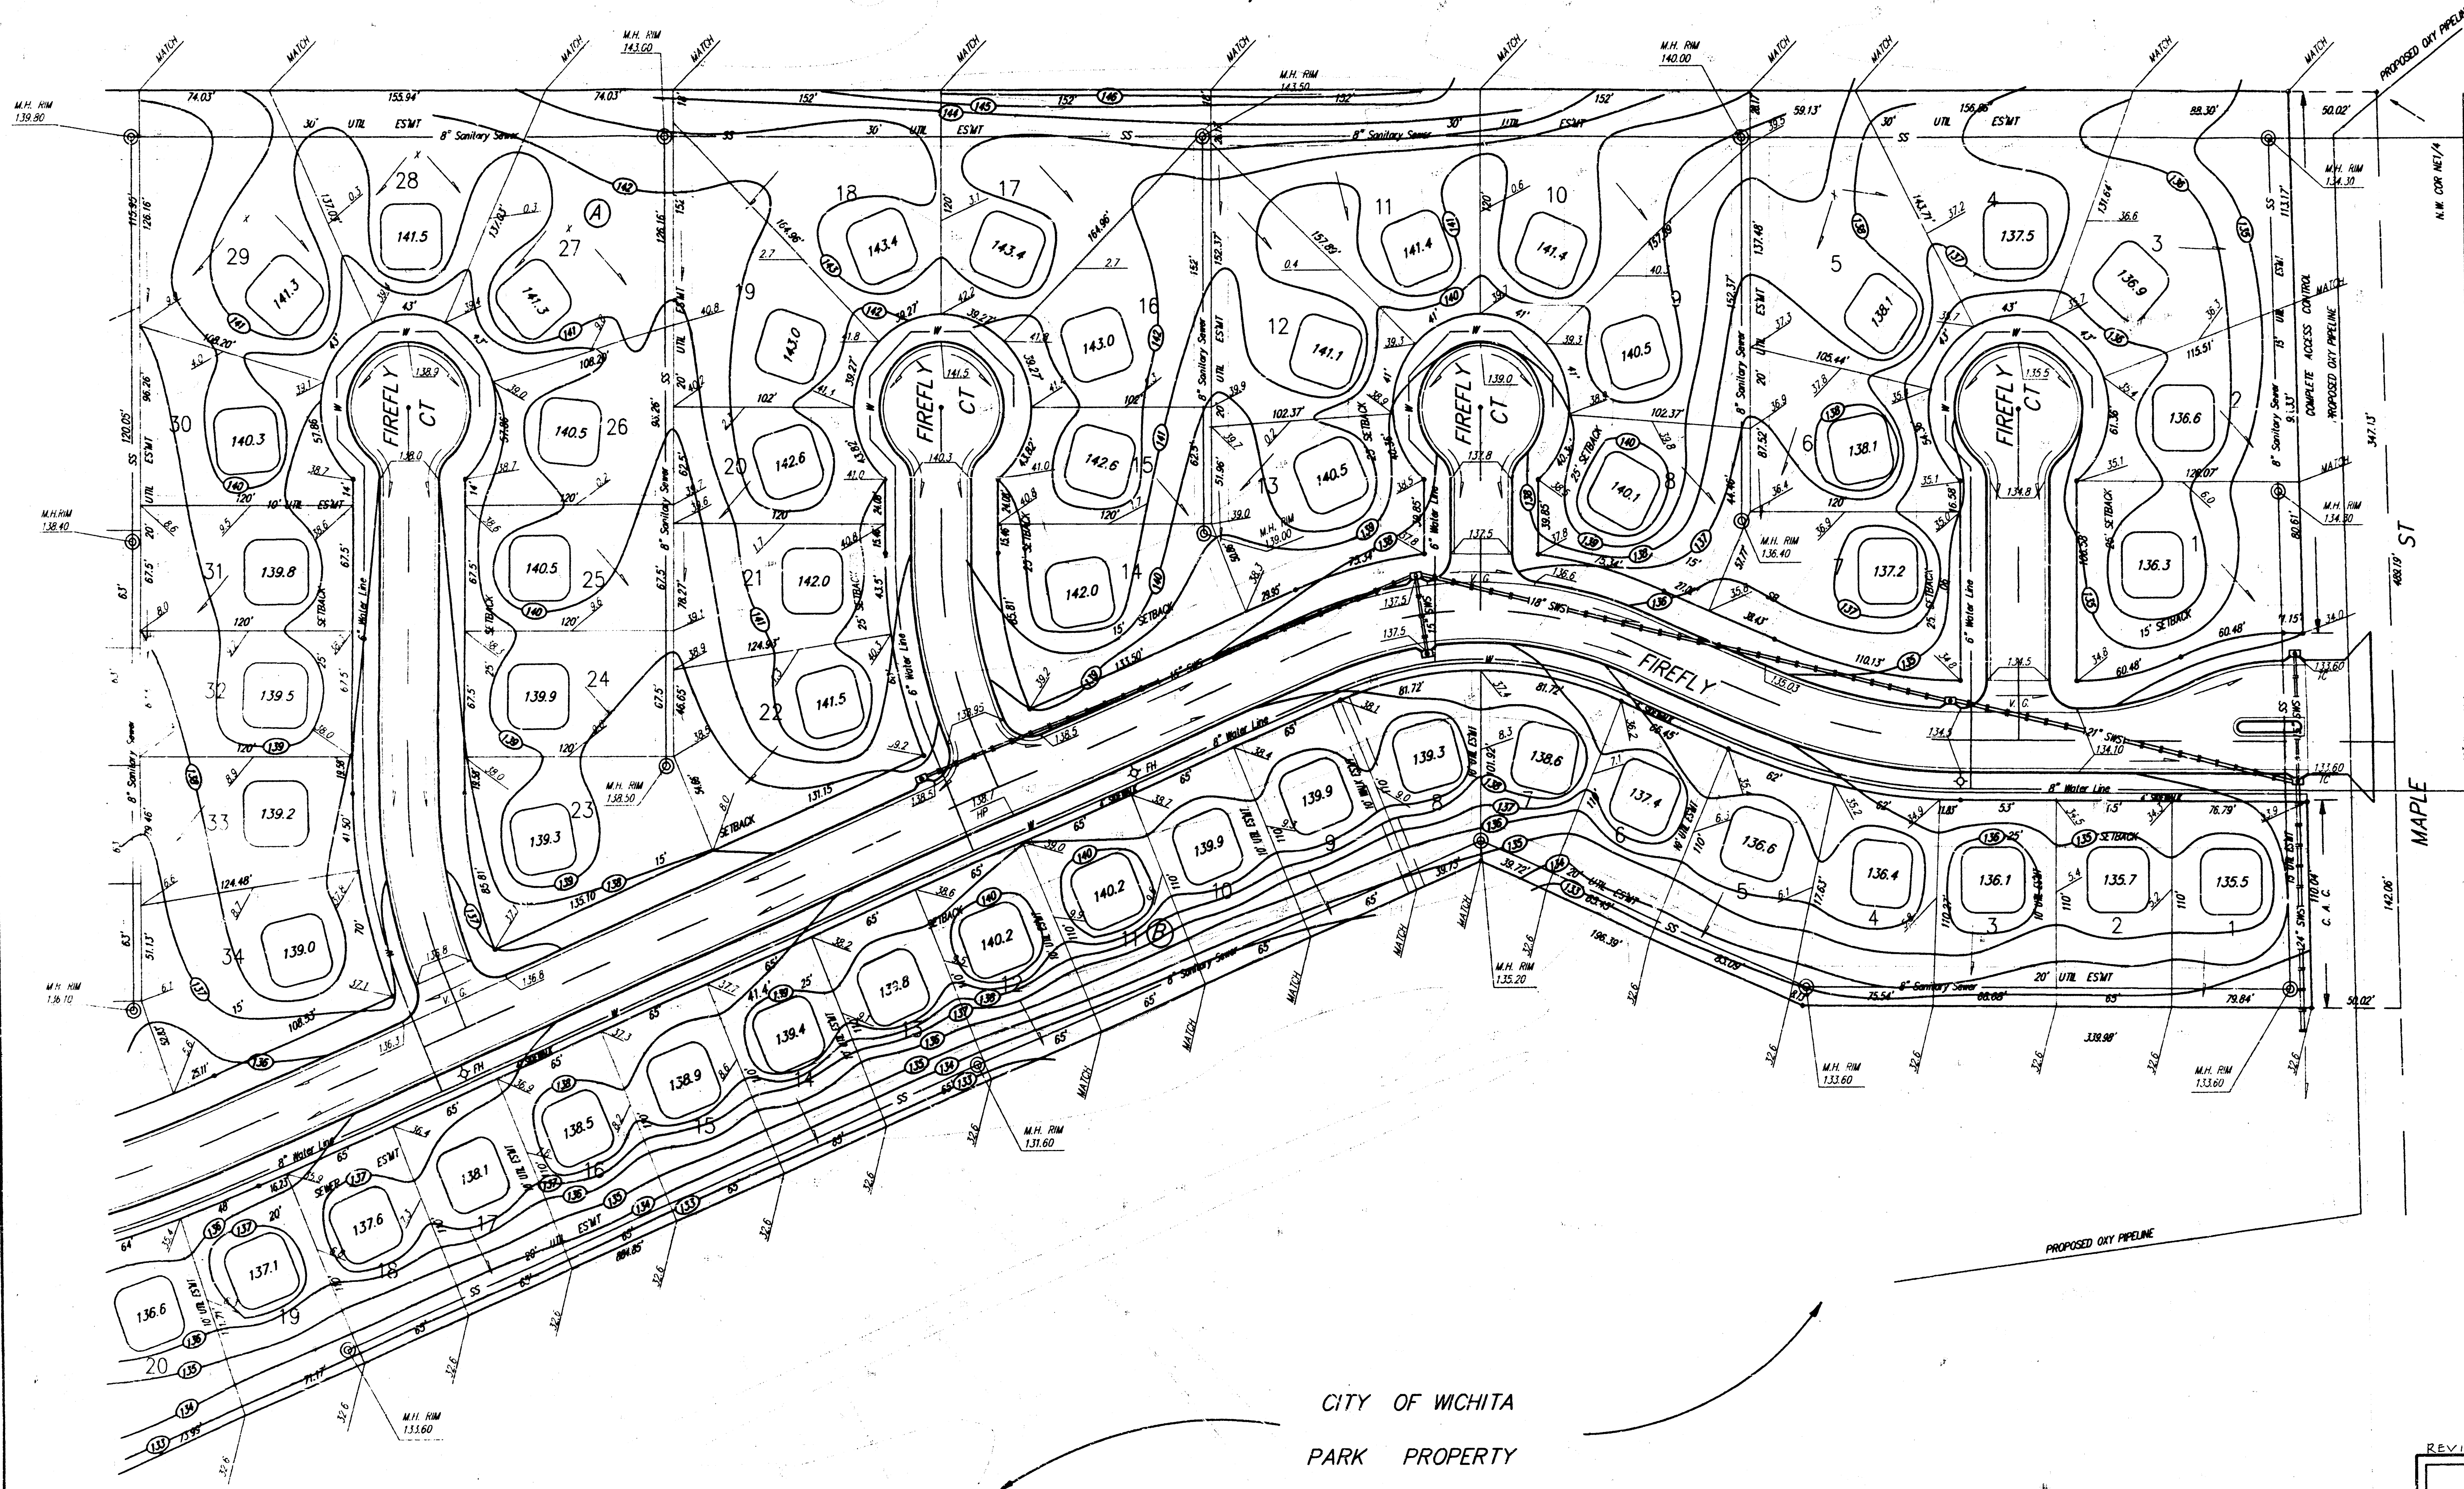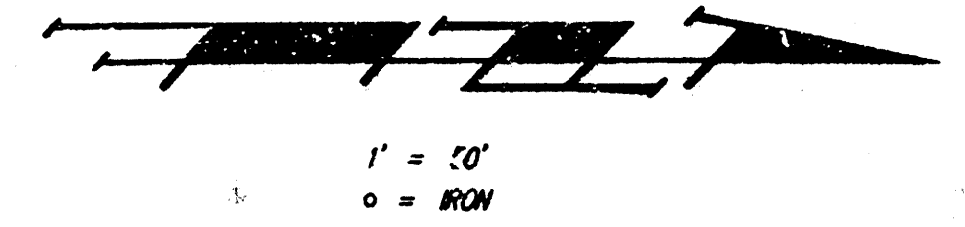

Min Bldg Pad Elev
(Lowest Floor)
Lots 1 thru 56, Blk. B
Lots 7 thru 13 & Lots 18 & 19, Blk. C
Elev. 1321 MSL
Elev. 1338 City Datum

BENCH MARK:
City Standard Disc, 1/2 mile S. of Maple
on 119th St. W. 39' E. of 1/4 Cor. & 3'
S. of Fe. Cor.
Elev. = 130.36 City Datum
Elev. = 1317.76 MSL

BENCH MARK:
Flood Control Disc on S. and RCB
E. side of Forestview @ Maple
Elev. = 135.57 City Datum
Elev. = 1322.97 MSL

NOTE:
Minimum Garage Floor Elevations
Are Shown On The Plan. Contractor
To Set Finish Floor Elevations.
Existing Contours Are Shown At Two
Foot Intervals.
Proposed Contours Are Shown At One
Foot Intervals.

**APPROVED
DRAINAGE PLAN**

CITY OF WICHITA
PARK PROPERTY

REVISED - 3/11/92 (LOWEST FLOOR)				
MAPLE VALLEY ADDITION GRADING PLAN				
 BAUGHMAN COMPANY P. A. ENGINEERING & SURVEYING 316/282-7271 • 315 ELLIS • WICHITA, KANSAS 67211				
PROJECT NUMBER				
DESIGN PJM	DRAWN MPS	UTL. CHECK'D DATE MAY 17, 1991	SCALE 1"=50'	SHEET 1 OF 2

UNPLATTED

1" = 50'
• = 100'

Min. Bldg. Foot Elev.
(Lowest Floor)
Lots 1, 2, 3 & 7, Bk. A
Lots 1 thru 56, Bk. D
Lots 7 thru 15, & Lots 18 & 19, Bk. C
Elev. 1321 M.T.
Elev. 133.6 City Datum


BENCH MARK:
City Standard Disc 1/2 mile S. of Maple
on 119th St. W. 39' E. of 1/4 Cor. & 3'
S. of Fe. Cor.
Elev. = 130.36 City Datum
Elev. = 1312.76 MSL

BENCH MARK:
Flood Control Disc on S. and RCBC
E. side of Forestview @ Maple
Elev. = 135.57 City Datum
Elev. = 1322.97 MSL

NOTE:
Minimum Garage Floor Elevations
Are Shown On The Plan. Contractor
To Set Finish Floor Elevations.

Existing Contours Are Shown At Two
Foot Intervals.

Proposed Contours Are Shown At One
Foot Intervals.

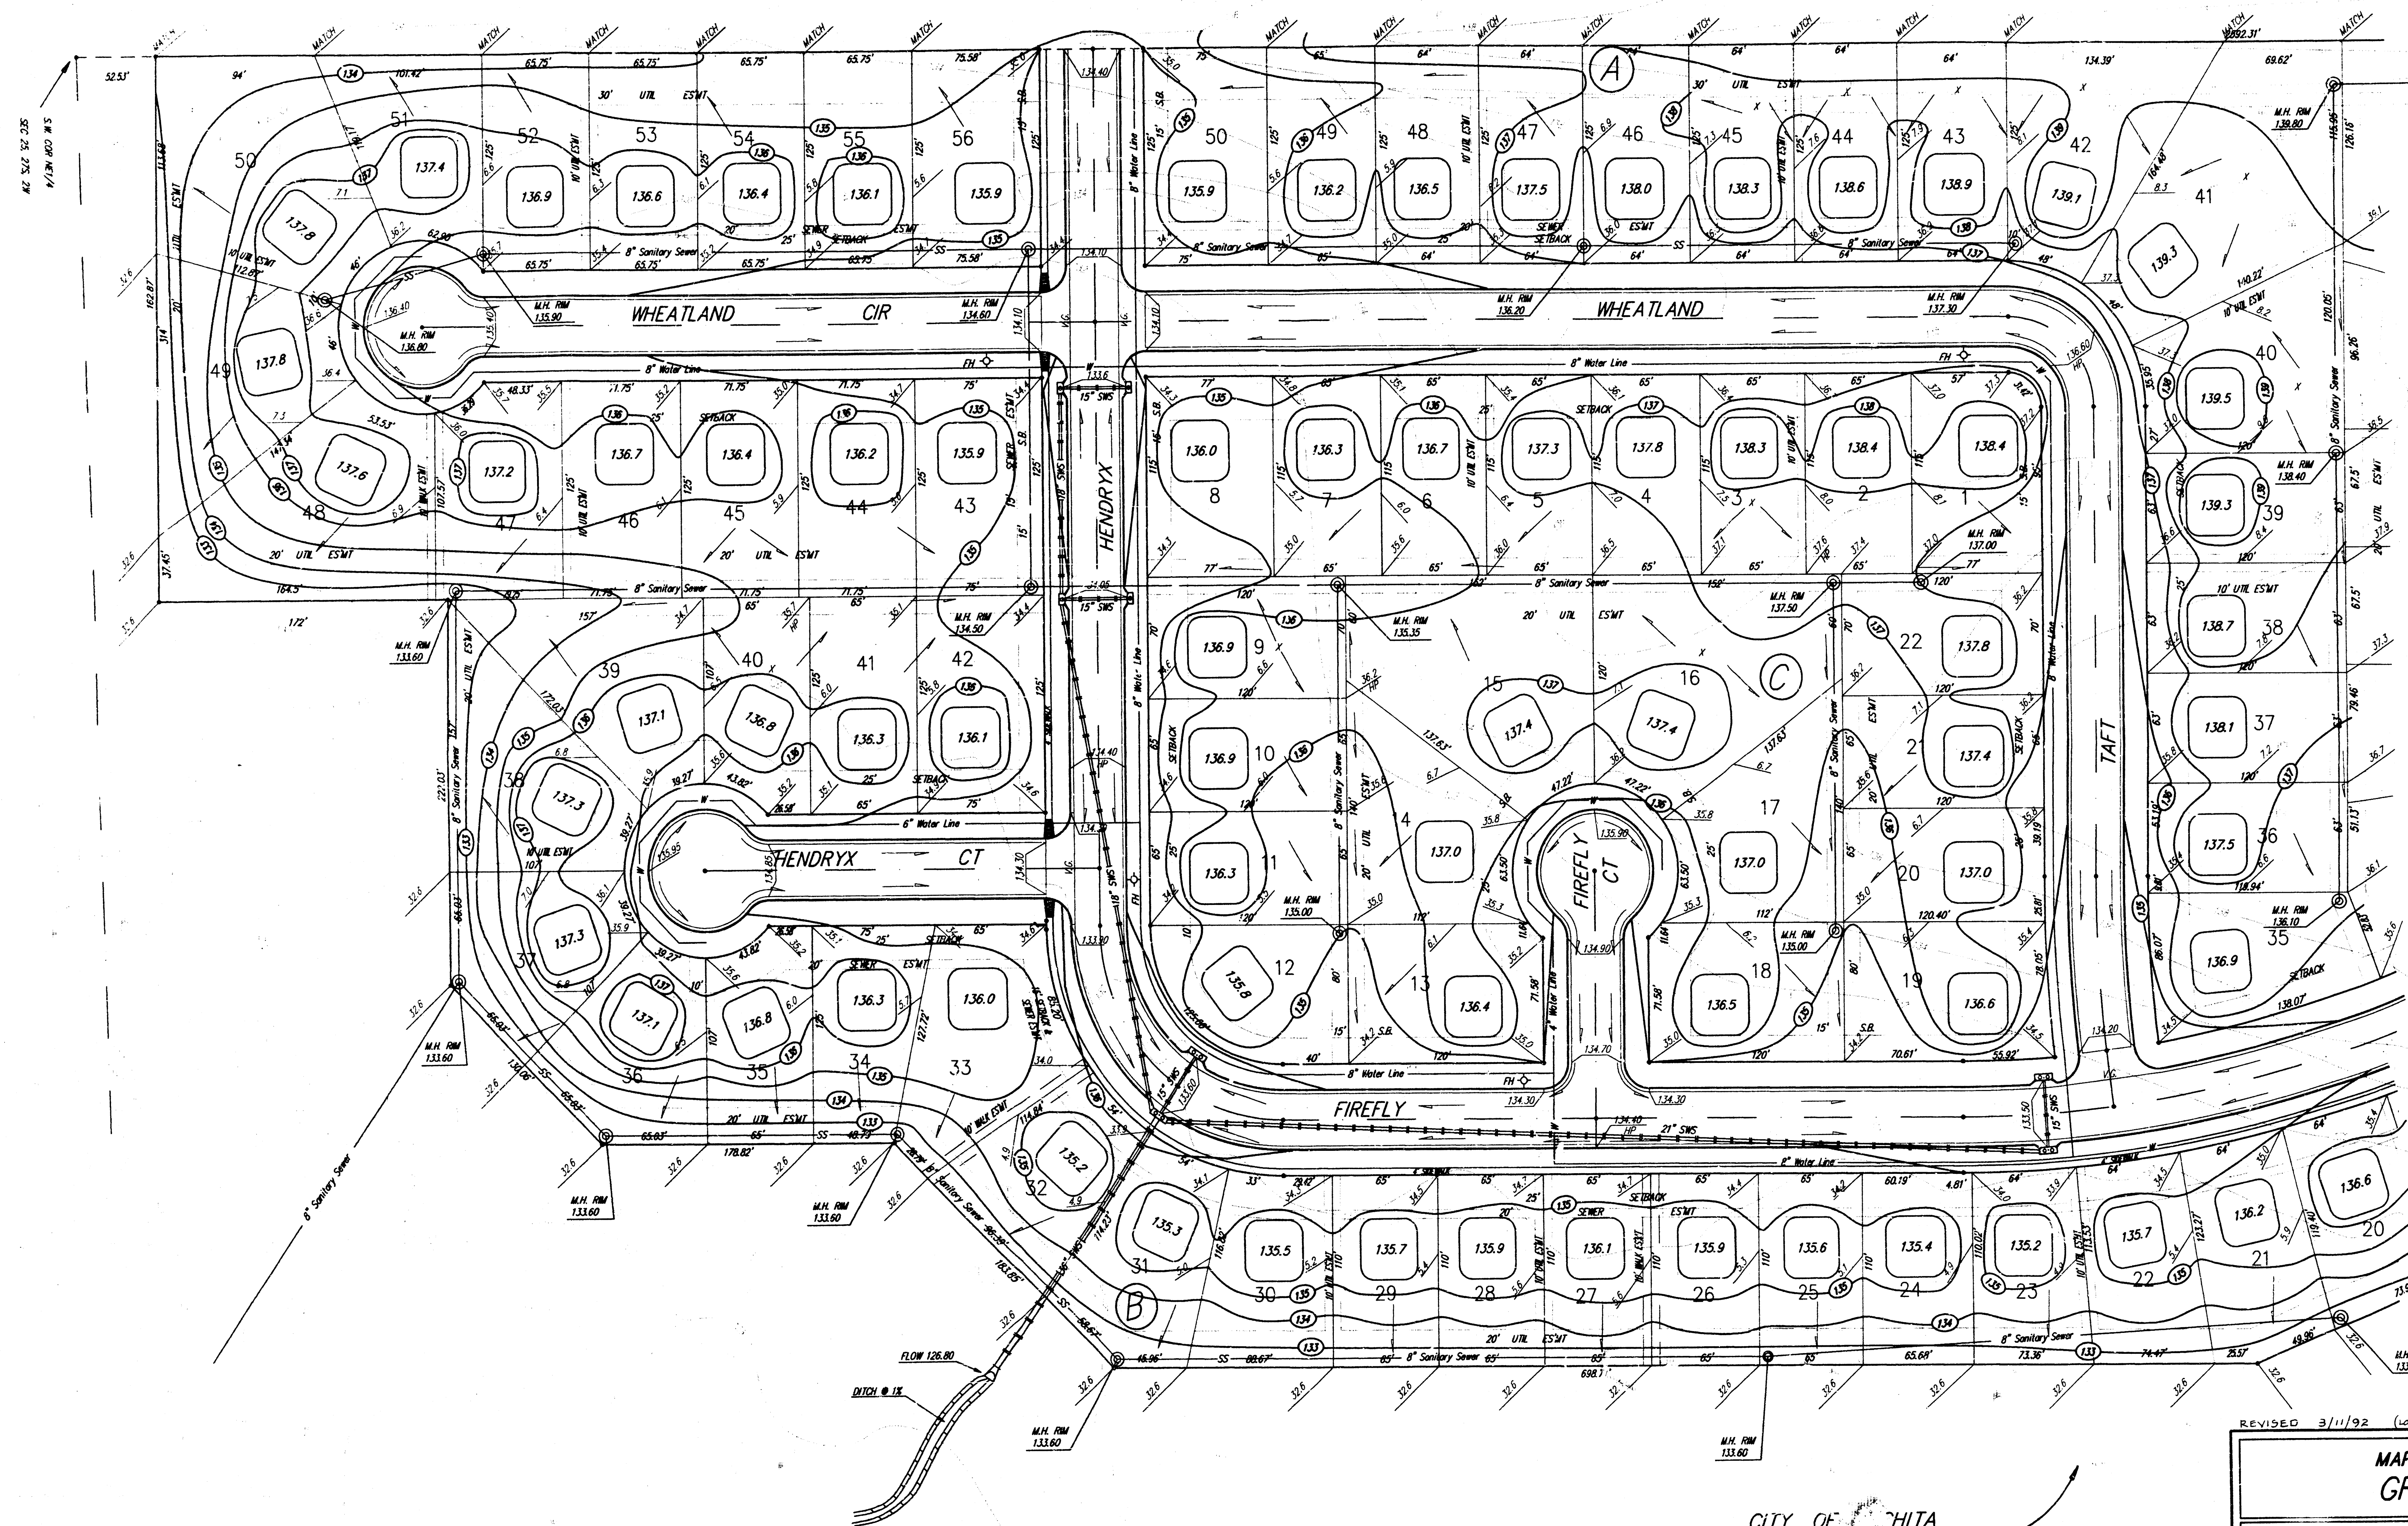

REVISED 3/11/92 (LOWEST FLOOR)

MAPLE VALLEY ADDITION GRADING PLAN



BAUGHMAN COMPANY P. A.
ENGINEERING & SURVEYING
316/262-7271 • 315 ELLIS • WICHITA, KANSAS 67211

PROJECT NUMBER					SHEET OF
DESIGN	DRAWN	UTIL CHECK'D	DATE	SCALE	
PJM	MPS		MAY 17, 1991	1"=50'	2 2

BY GRADE