



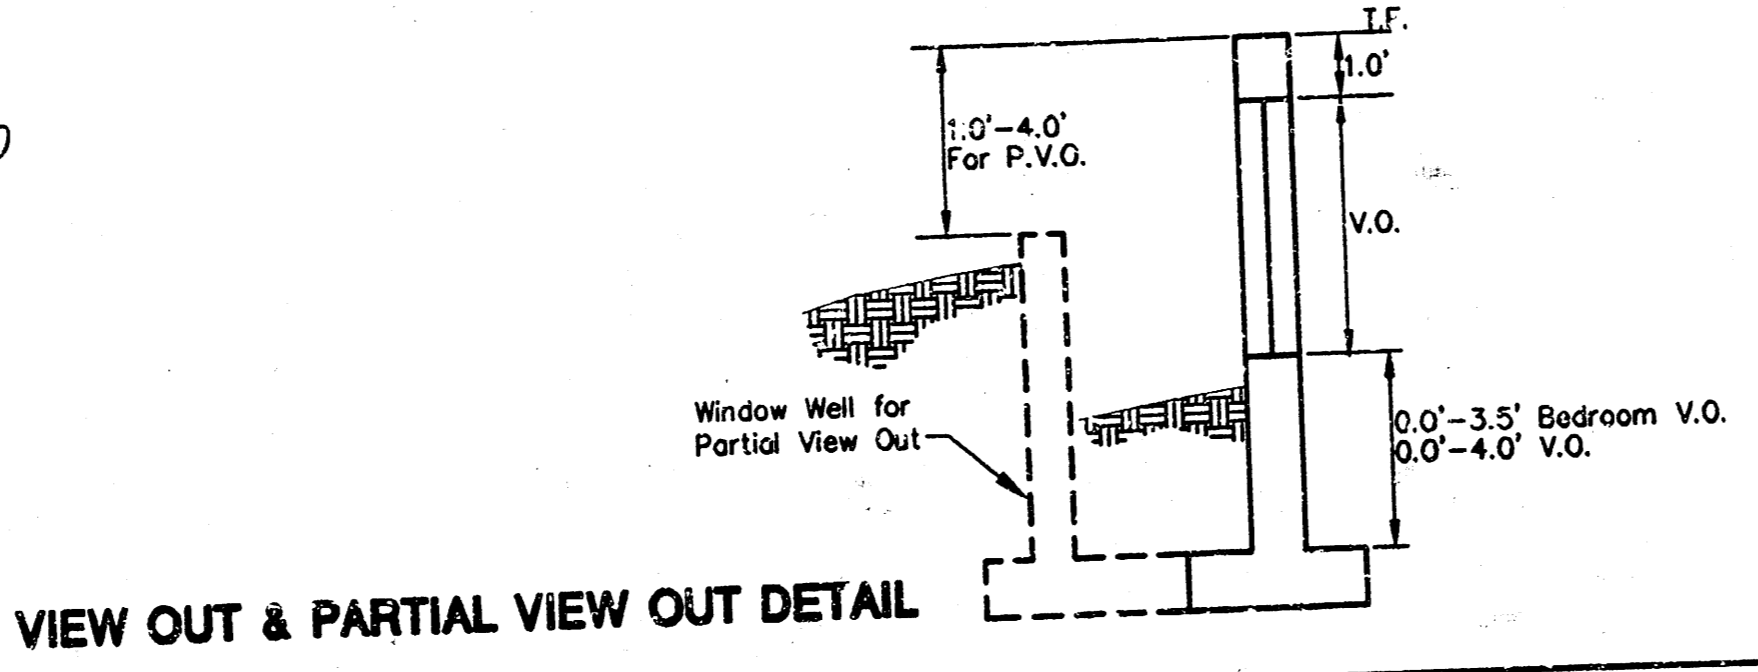


NOTE: LOTS 4-14, BLOCK 3 MIN. PAD EL. = 158.0

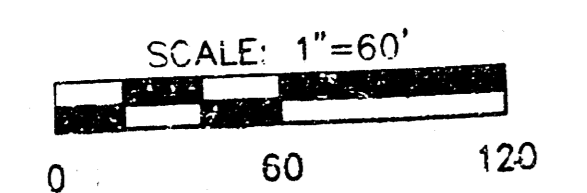

LEGEND

- W.O. = WALK OUT
- V.O. = VIEW OUT
- P.V.O. = PARTIAL VIEW OUT
- NO V.O. = NO VIEW OUT

REVISED: SEPTEMBER 1999 (PHASE II ELEVATIONS)
REVISED: SEPTEMBER 1998

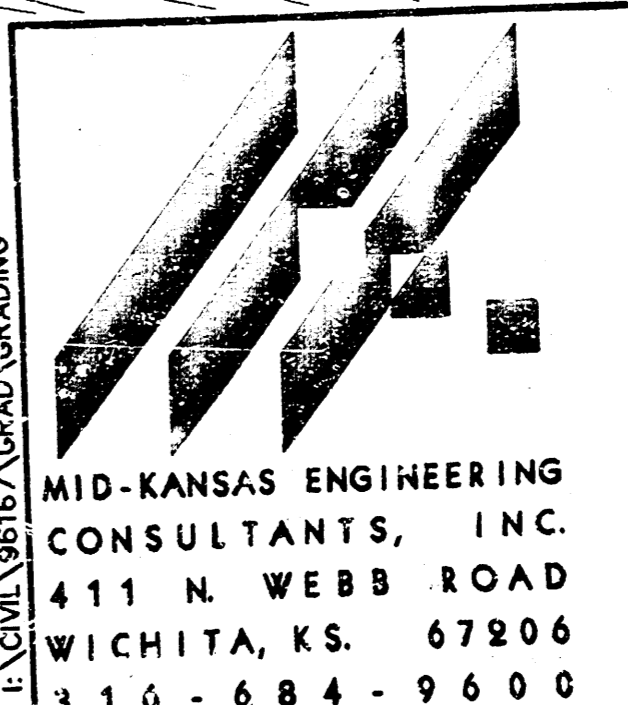

OAK RIDGE SECOND
PROJECT NAME
REVISED SEPTEMBER 1999

GRADING PLAN
SHEET TITLE

JTC DESIGN BY: GJR/DAC DRAWN BY: JTC CHECKED BY:

DECEMBER 1997 DATE: GRADING 1108 NO. SHEET 1 OF 202

I:\CTV\136167\GRAD\GRADING.DWG WEL Oct 06 10:05:48 1998