

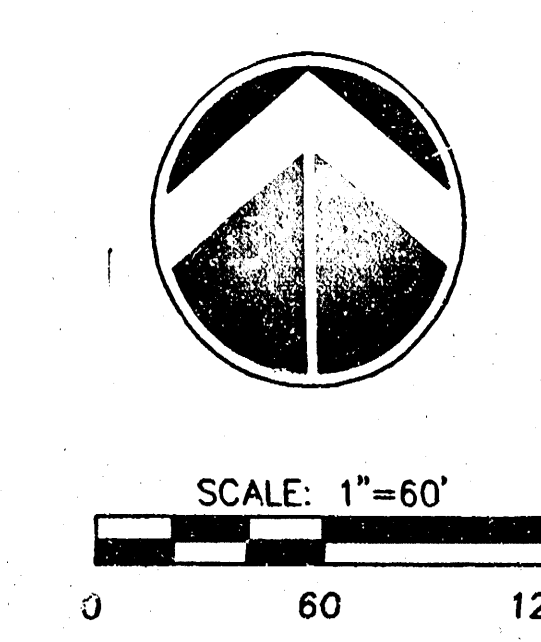
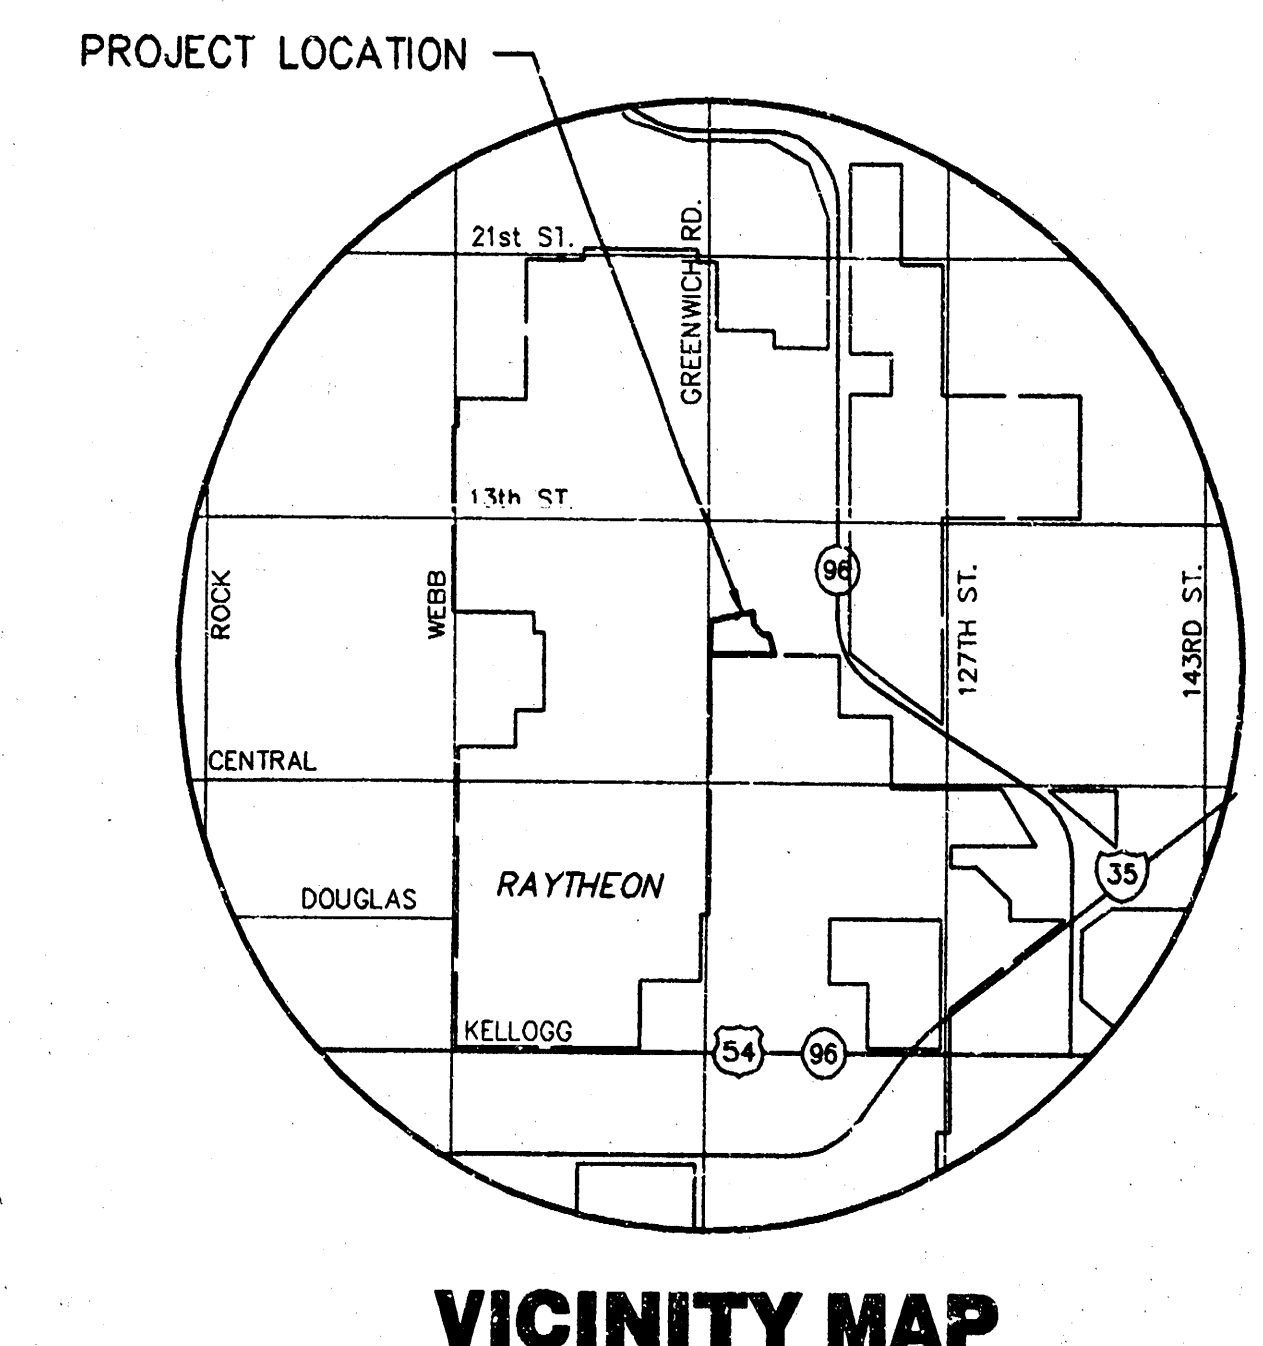


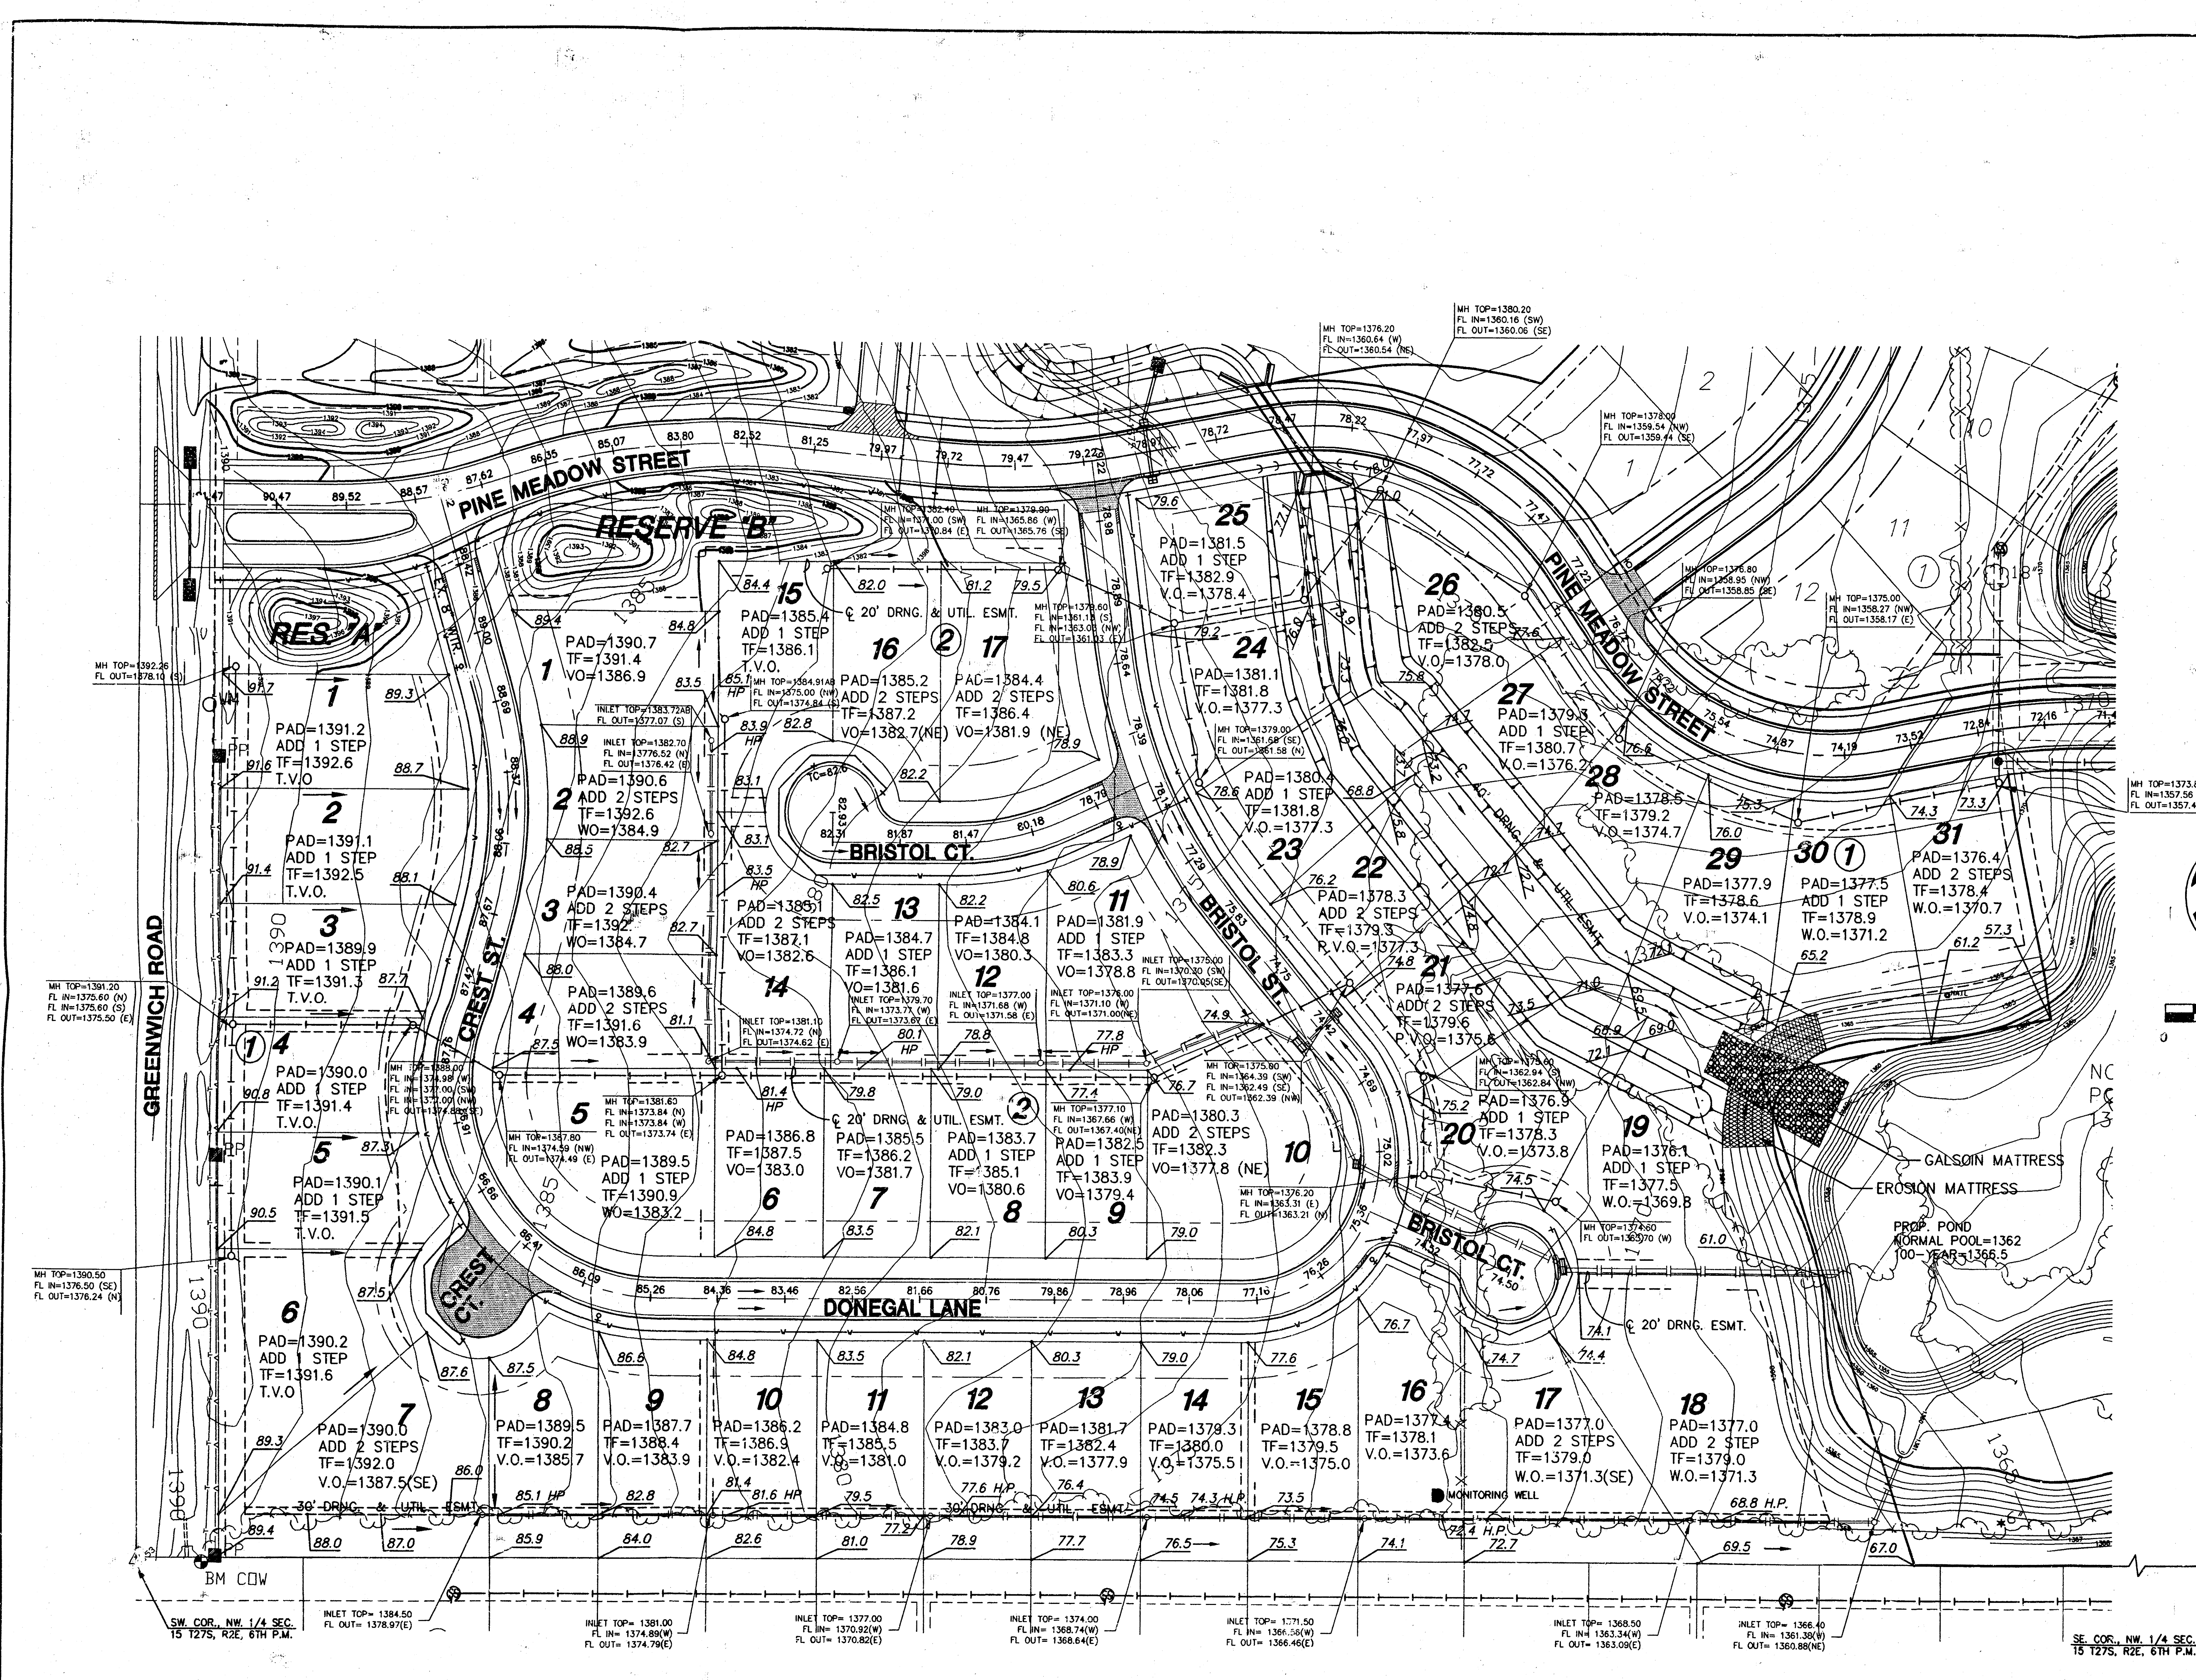

- LEGEND**
- LP = LIGHT POLE
 - GM = GAS METER
 - PP = POWER POLE
 - BIN = TREE
 - TR = TELEPHONE RISER
 - P = IRON PIN
 - F = FENCE
 - S = STUMP
 - V.O. = VIEW OUT
 - W.O. = WALK OUT
 - P.V.O. = PARTIAL VIEW OUT
 - P.W.O. = PARTIAL WALK OUT
 - T.V.O. = TERRACED VIEW OUT

MINIMUM PAD ELEVATION LOWEST OPENING		
LOT	BLOCK	ELEVATION (USGS DATUM)
18	1	1369.5
19	1	1369.5
20	1	1369.5
21	1	1370.4
22	1	1372.0
23	1	1372.0
24	1	1373.3
25	1	1373.5
26	1	1373.3
27	1	1372.0
28	1	1370.4
29	1	1369.5
30	1	1369.5
31	1	1369.5

**APPROVED
DRAINAGE PLAN**

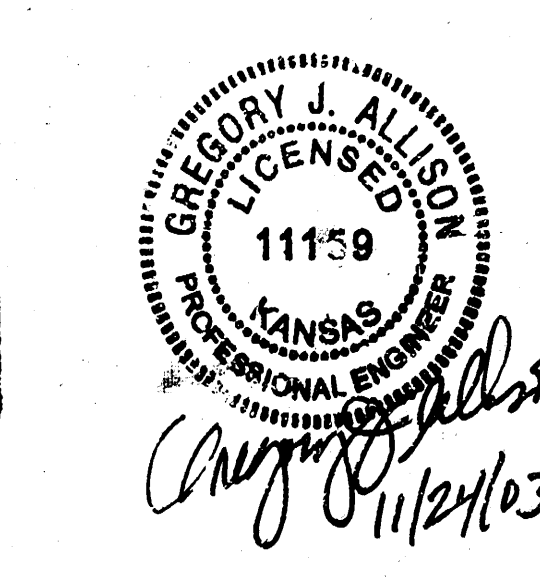

H:\CIVIL\01077\DWG\GRAD\PHASE2\1077GRD.DWG

PINE MEADOW ADDITION
PROJECT NAME

FINAL GRADING PLAN
SHEET TITLE

MKEC
ENGINEERING CONSULTANTS
411 N. WEBB ROAD
WICHITA, KS. 67208
316-684-9600

DESIGN BY: KLA DRAWN BY: KWS CHECKED BY: GJA

DATE: NOVEMBER 2003 JOB NO.: 1077GRD.DWG SHEET OF: 1 / 1

Plat card marked 9 Dec 2003