






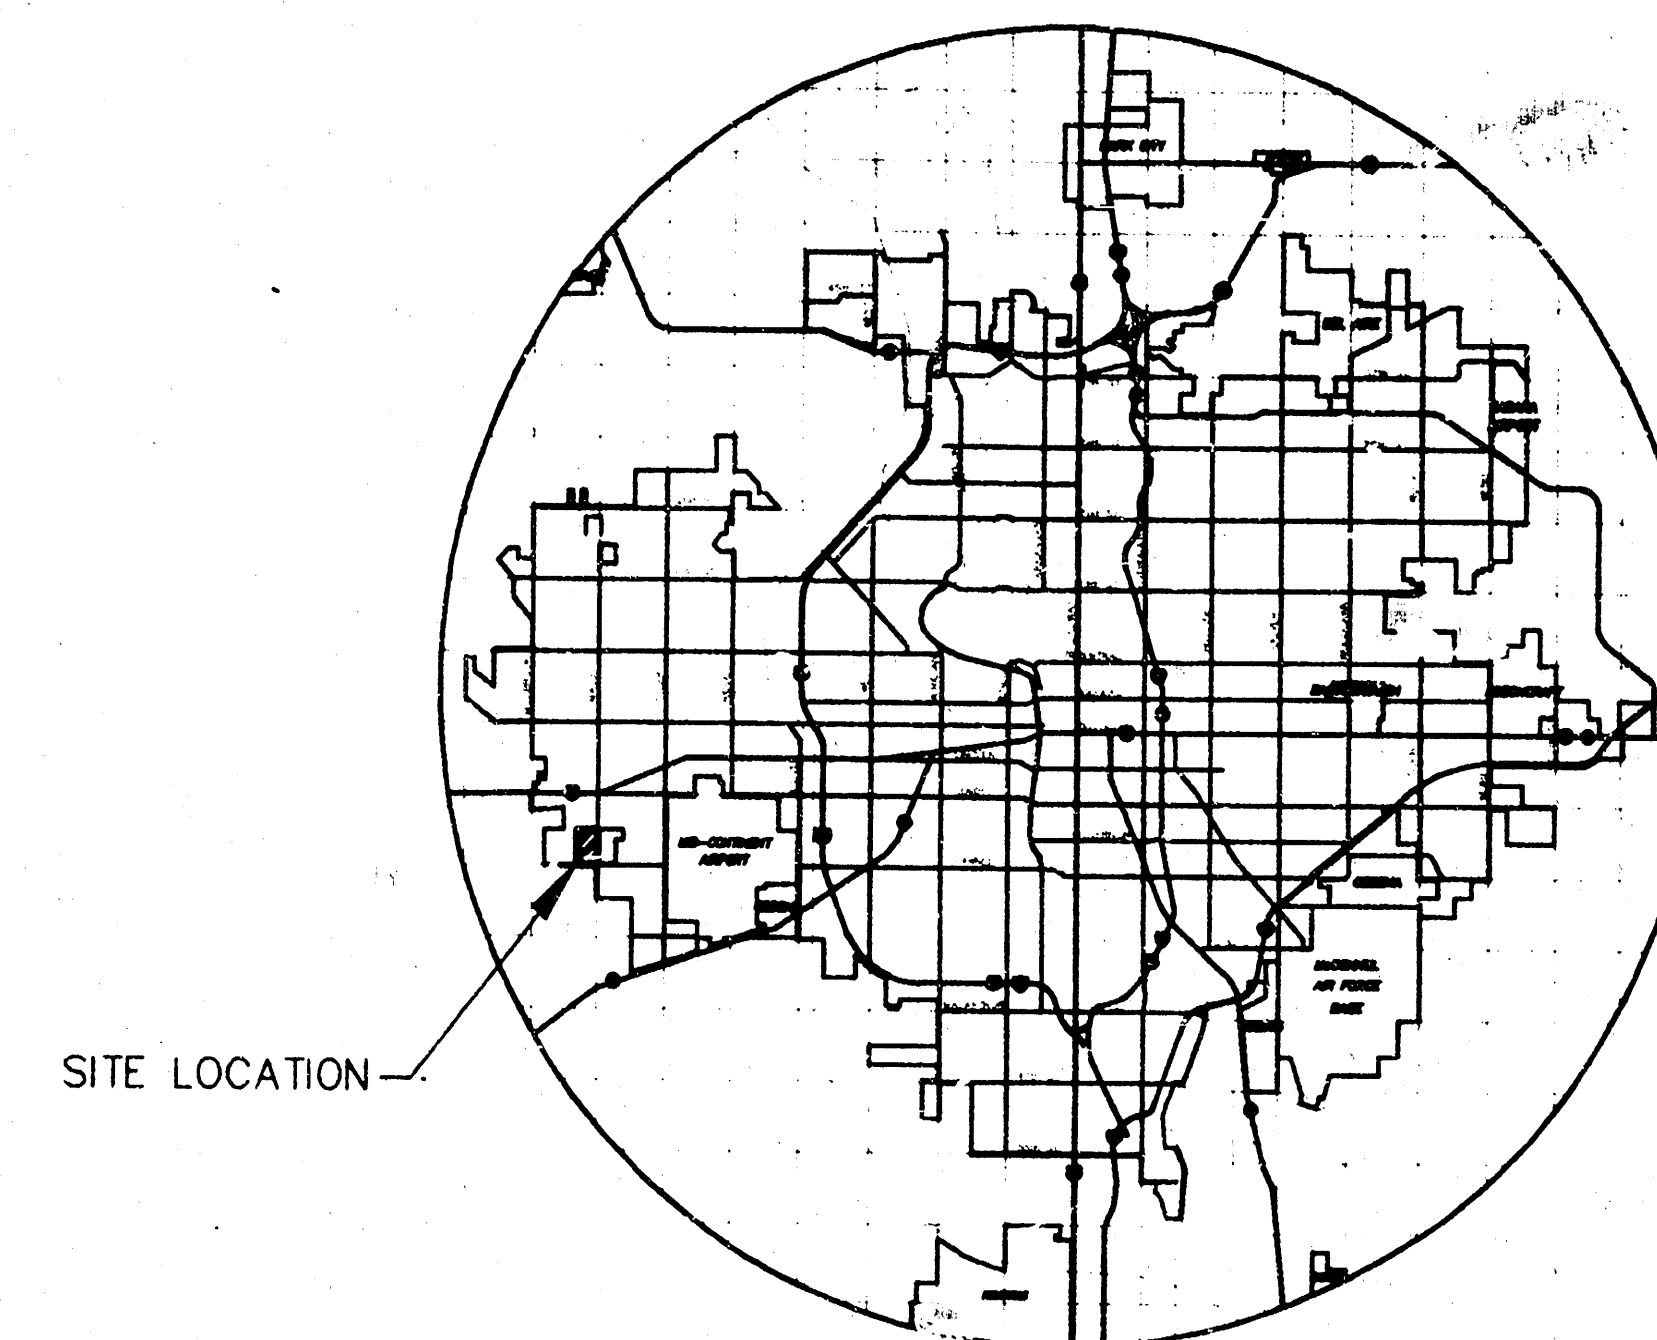


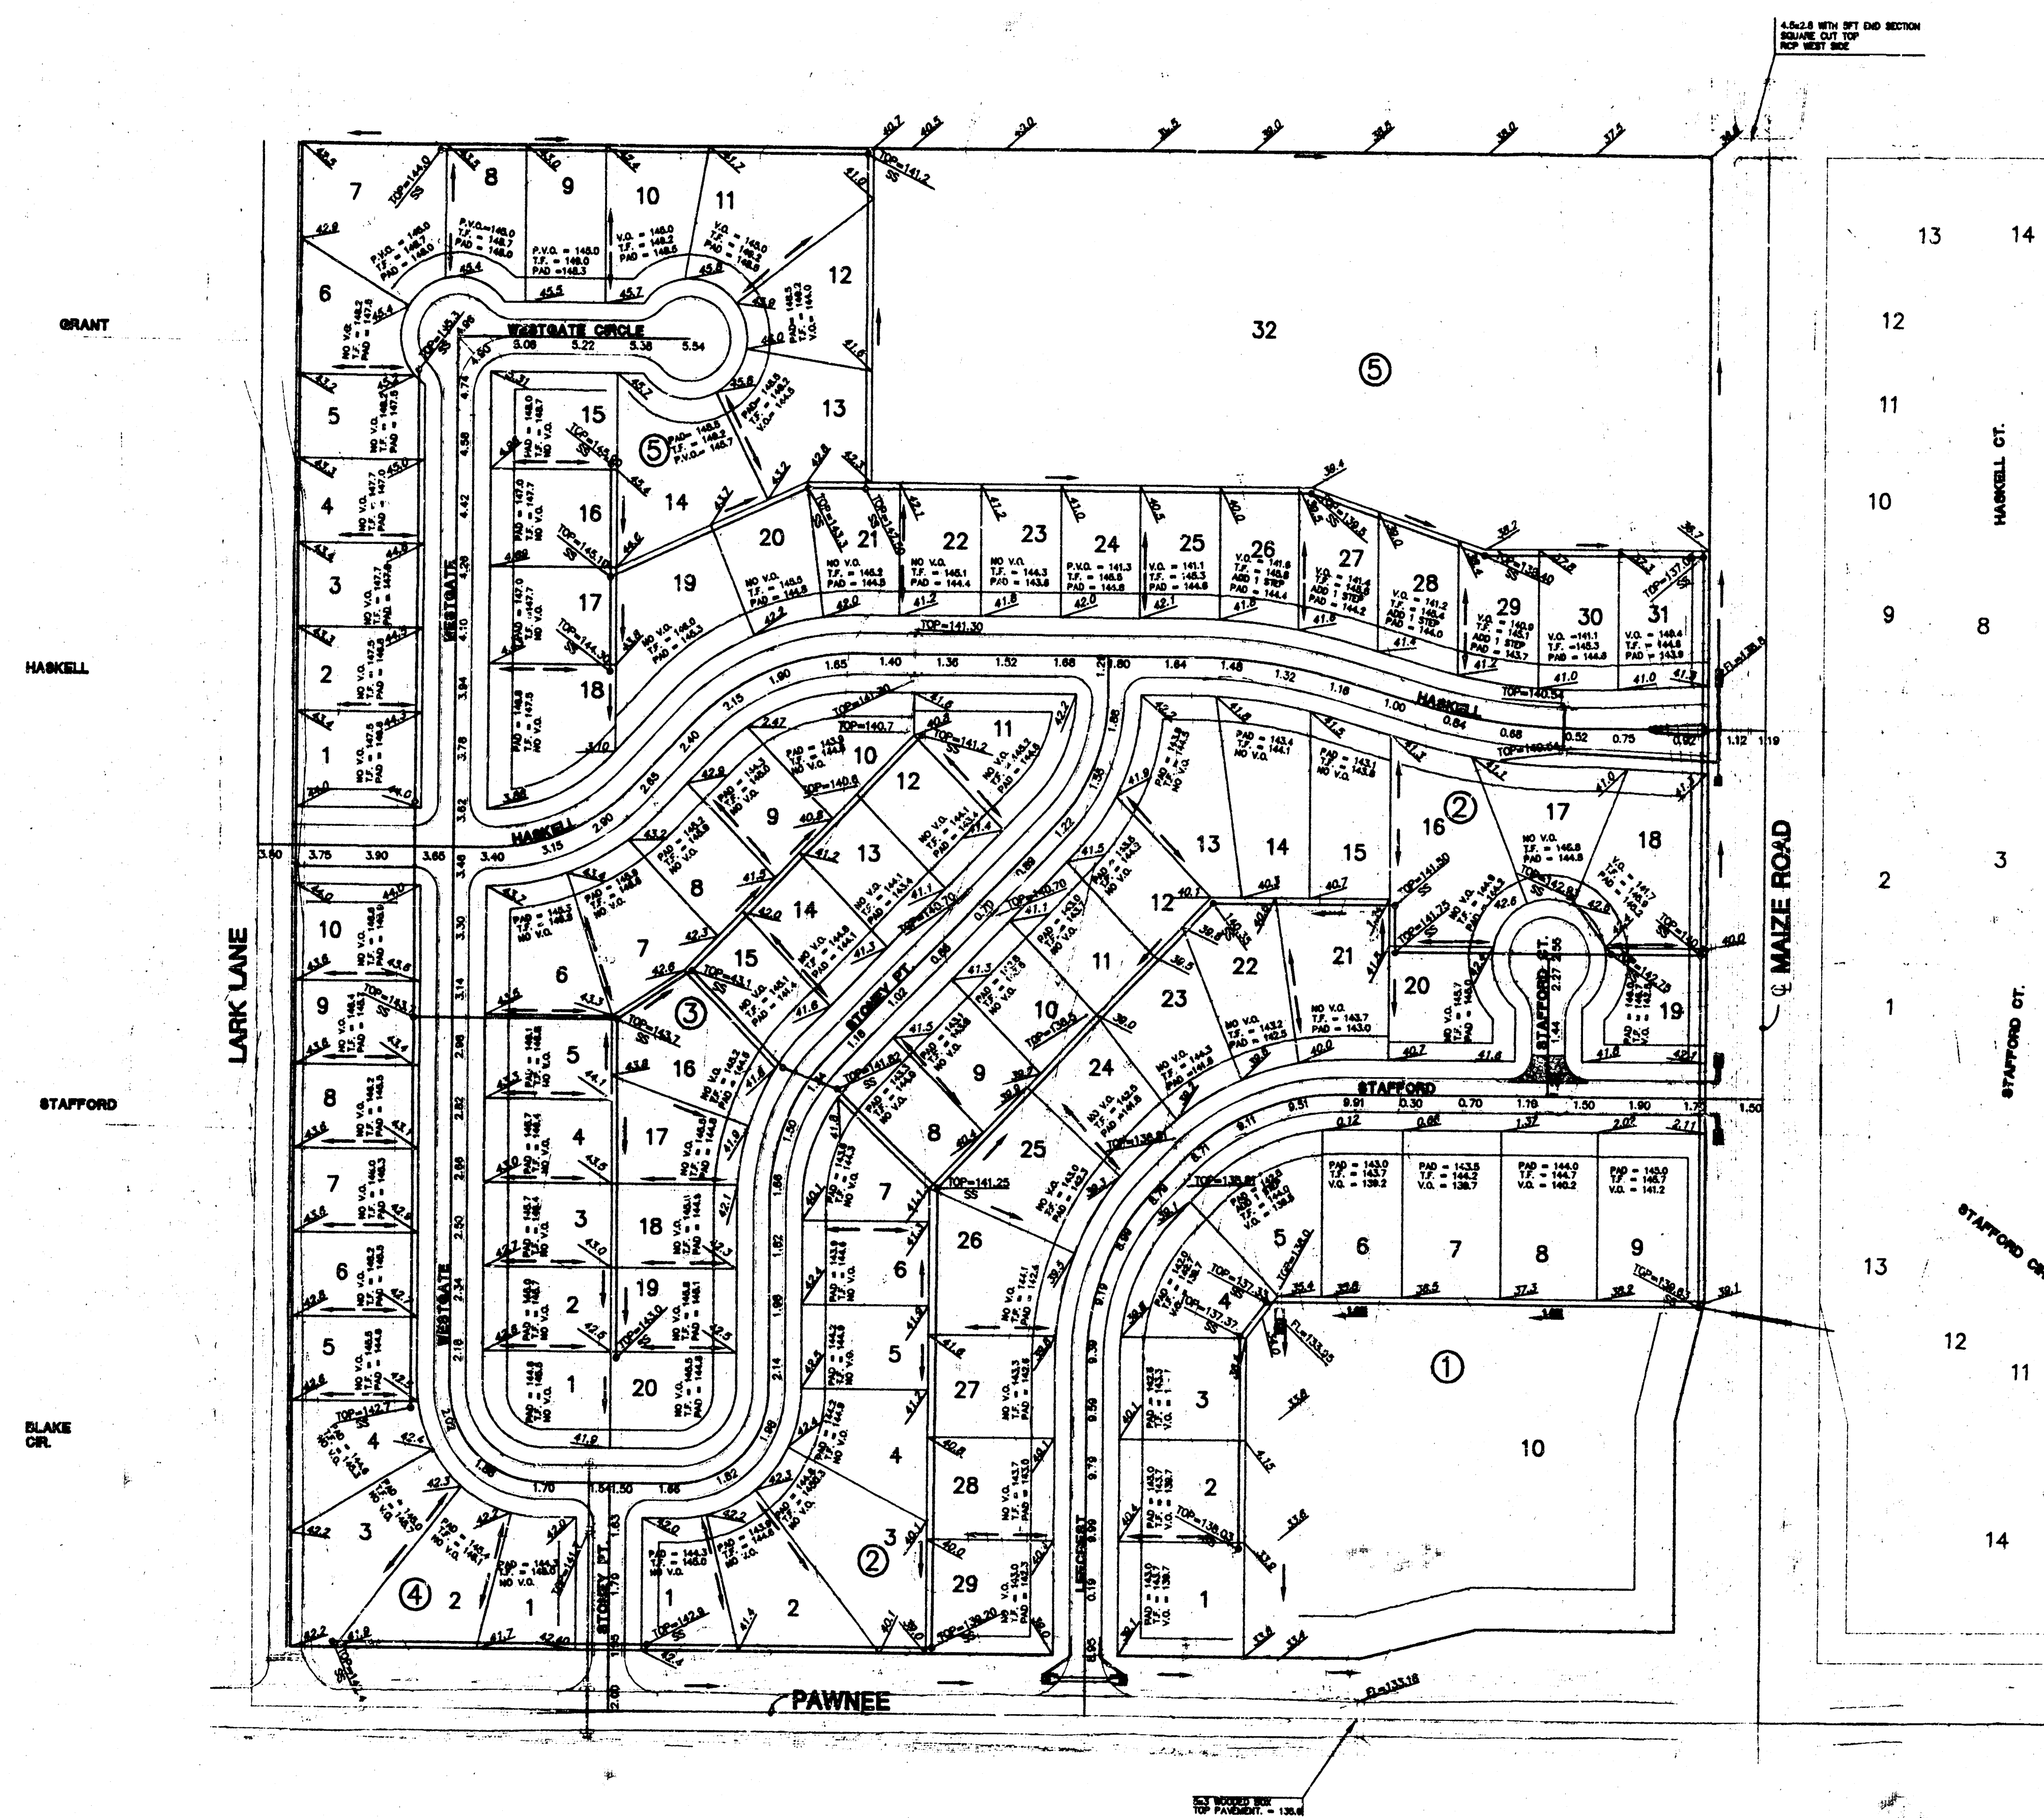

LOCATION MAP

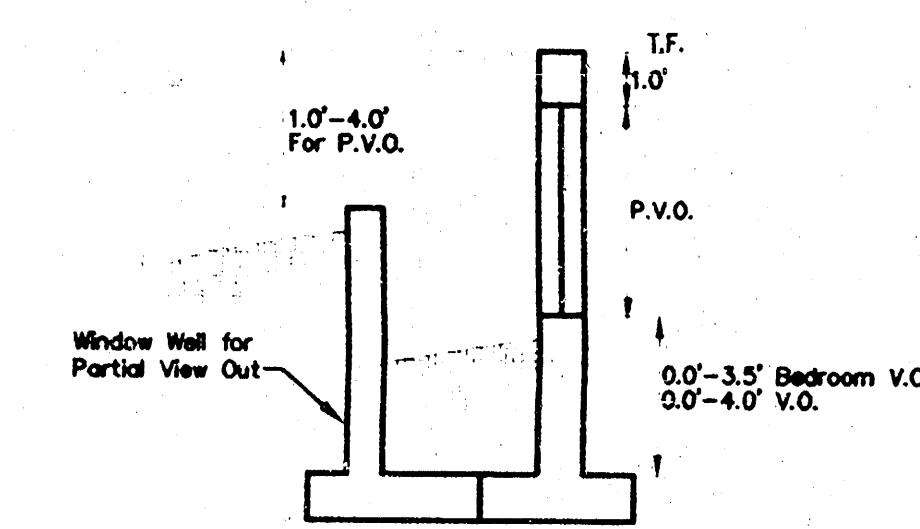


VIEW OUT & PARTIAL VIEW OUT DETAIL

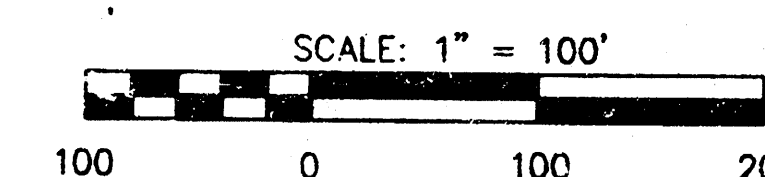

# LEGEND

- V.O. VIEW OUT
- W.O. WALK OUT
- P.V.O. PARTIAL VIEW OUT
- P.W.O. PARTIAL WALK OUT
- NO V.O. NO VIEW OUT

APPROVED  
DRAINAGE PLAN

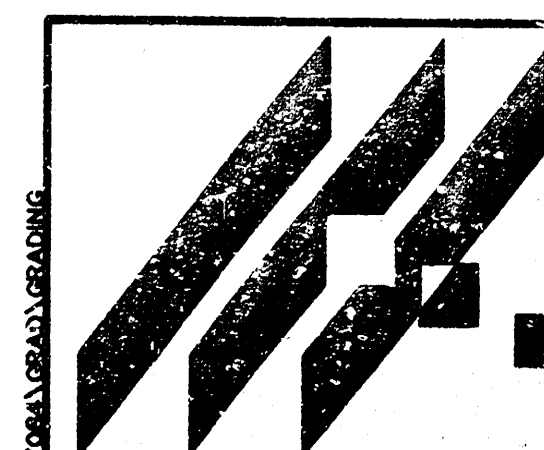

MID-KANSAS ENGINEERING  
CONSULTANTS, INC.  
411 N WEBB ROAD  
WICHITA, KS. 67206  
316-684-9600

PRAIRIE WOODS SECOND ADDITION  
PROJECT NAME

GRADING PLAN  
SHEET TITLE

|            |           |             |
|------------|-----------|-------------|
| JTC        | DAC/KLH   | JTC         |
| DESIGN BY: | DRAWN BY: | CHECKED BY: |
| MAY 1998   | 97084     | 1 / 1       |
| DATE       | JOB NO.   | SHEET/OF    |