


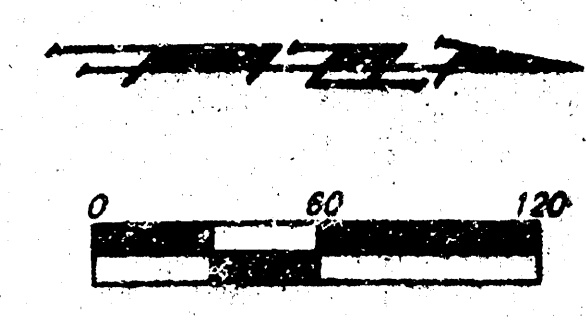


NEVILLE FAMILY TRUST II
9625 W. MAPLE
GODDARD, KS 67052

HUCKA, REX A. & DONA K.
501 S. 162ND ST. W.
GODDARD, KS 67052


KIMPLE, RONALD R. & JANET
15901 W. MAPLE
GODDARD, KS 67052

ROHR, MICHAEL D. & NANCY
1201 REECE RD.
GODDARD, KS 67052

BAYSINGER, C. DUANE
1230 REECE RD.
GODDARD, KS 67052

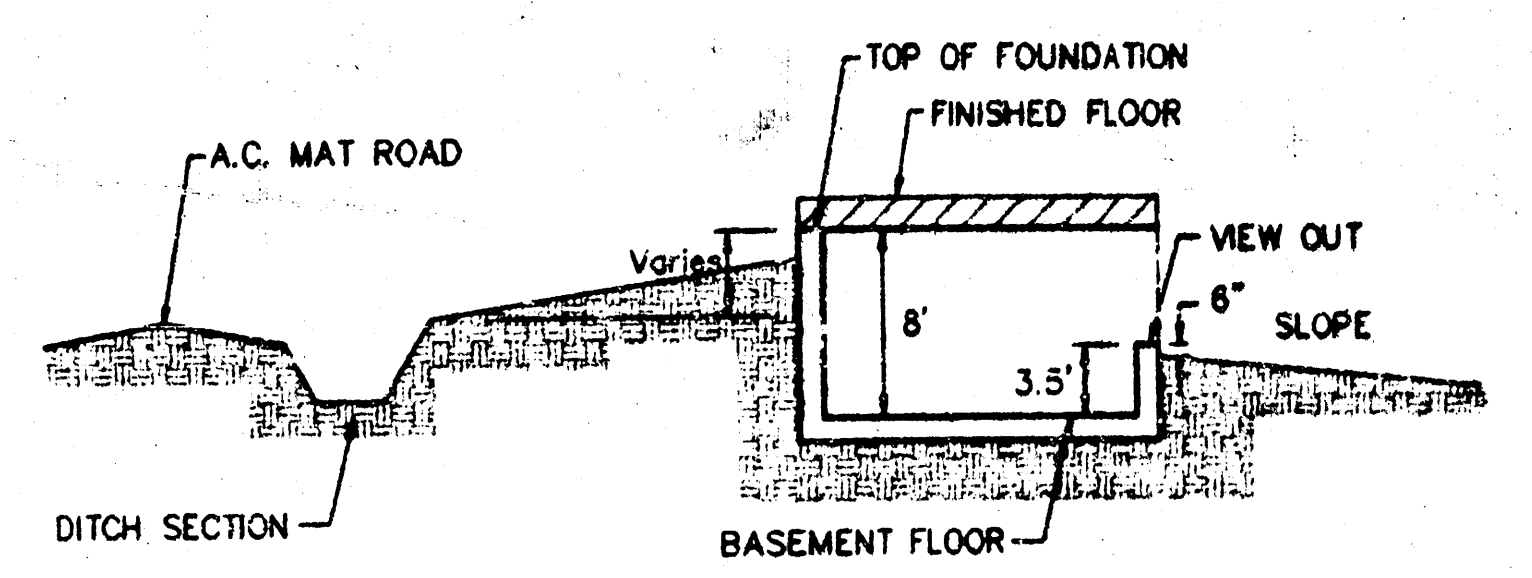

TYPICAL VIEW OUT
NO SCALE

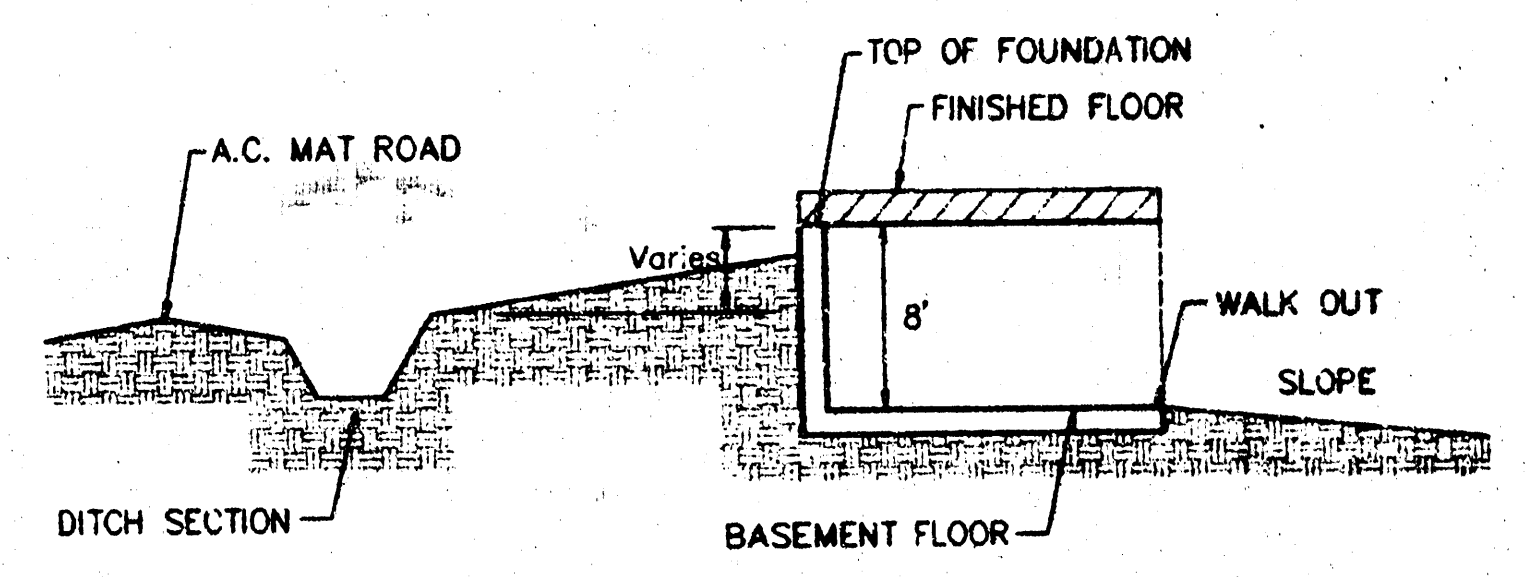

TYPICAL WALK OUT
NO SCALE

BENCHMARK:
TOP OF 1" IRON, 12" DEEP, 1/4 COR.
SEC. 27, T1P. 27-S, R-2-W
ELEV. = 1208.53 M.S.L.
(2001.13 CITY DATUM)

**APPROVED
DRAINAGE PLAN**


MINIMUM BUILDING PAD ELEVATION FOR LOWEST OPENING TO THE STRUCTURES				
LOT	BLOCK	ELEVATION		
		CITY DATUM	MSL	
1-22	B	228.6	1416	
19-28	A	223.6	1411	
1,3,4,5	A	222.6	1410	

**REECE FARMS ESTATES
GRADING PLAN**
WICHITA, KANSAS


BAUGHMAN COMPANY P.A.
ENGINEERING, SURVEYING, & PLANNING
316-262-7271 • 315 E. 15th • WICHITA, KANSAS 67211

PROJECT NUMBER: 1


DESIGN NBW	DRAWN AHH/JAB	APPROVED NBW	DATE 6/15/98	SCALE 1" = 60'
---------------	------------------	-----------------	-----------------	-------------------

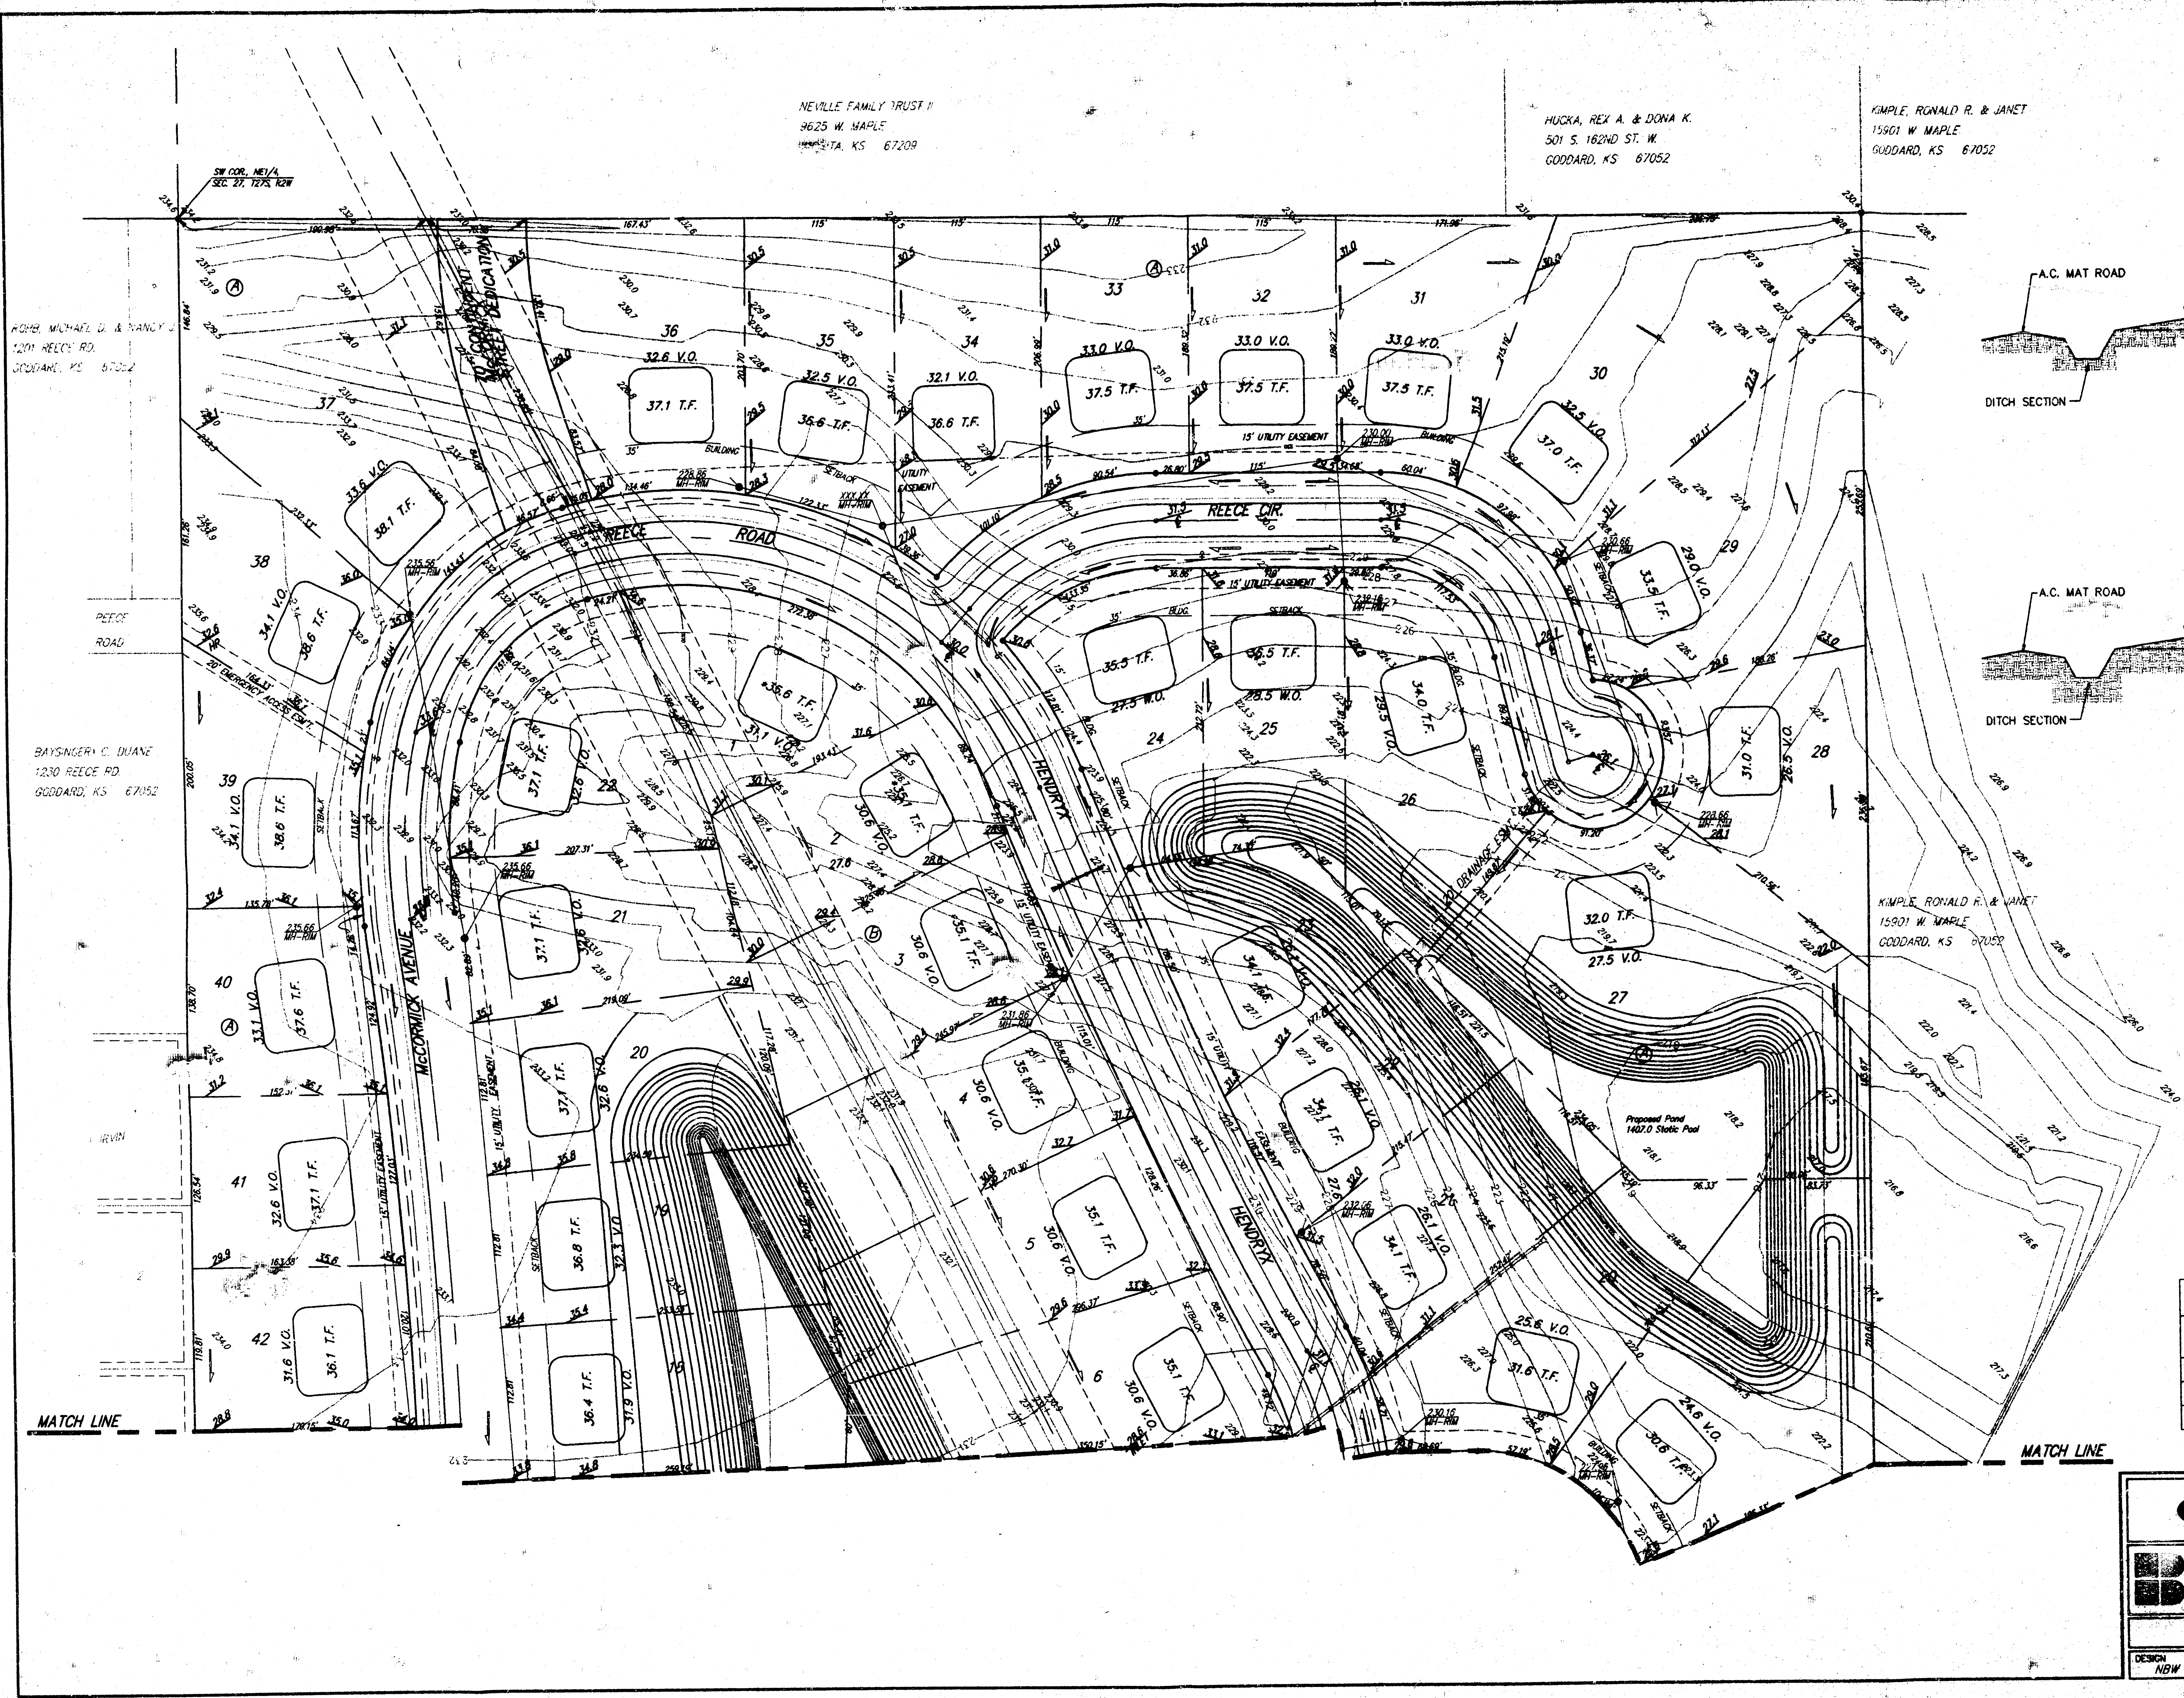

MATCH LINE

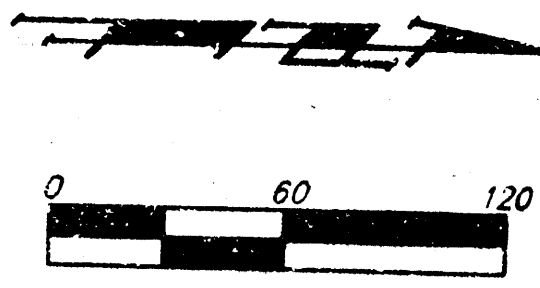


MATCH LINE

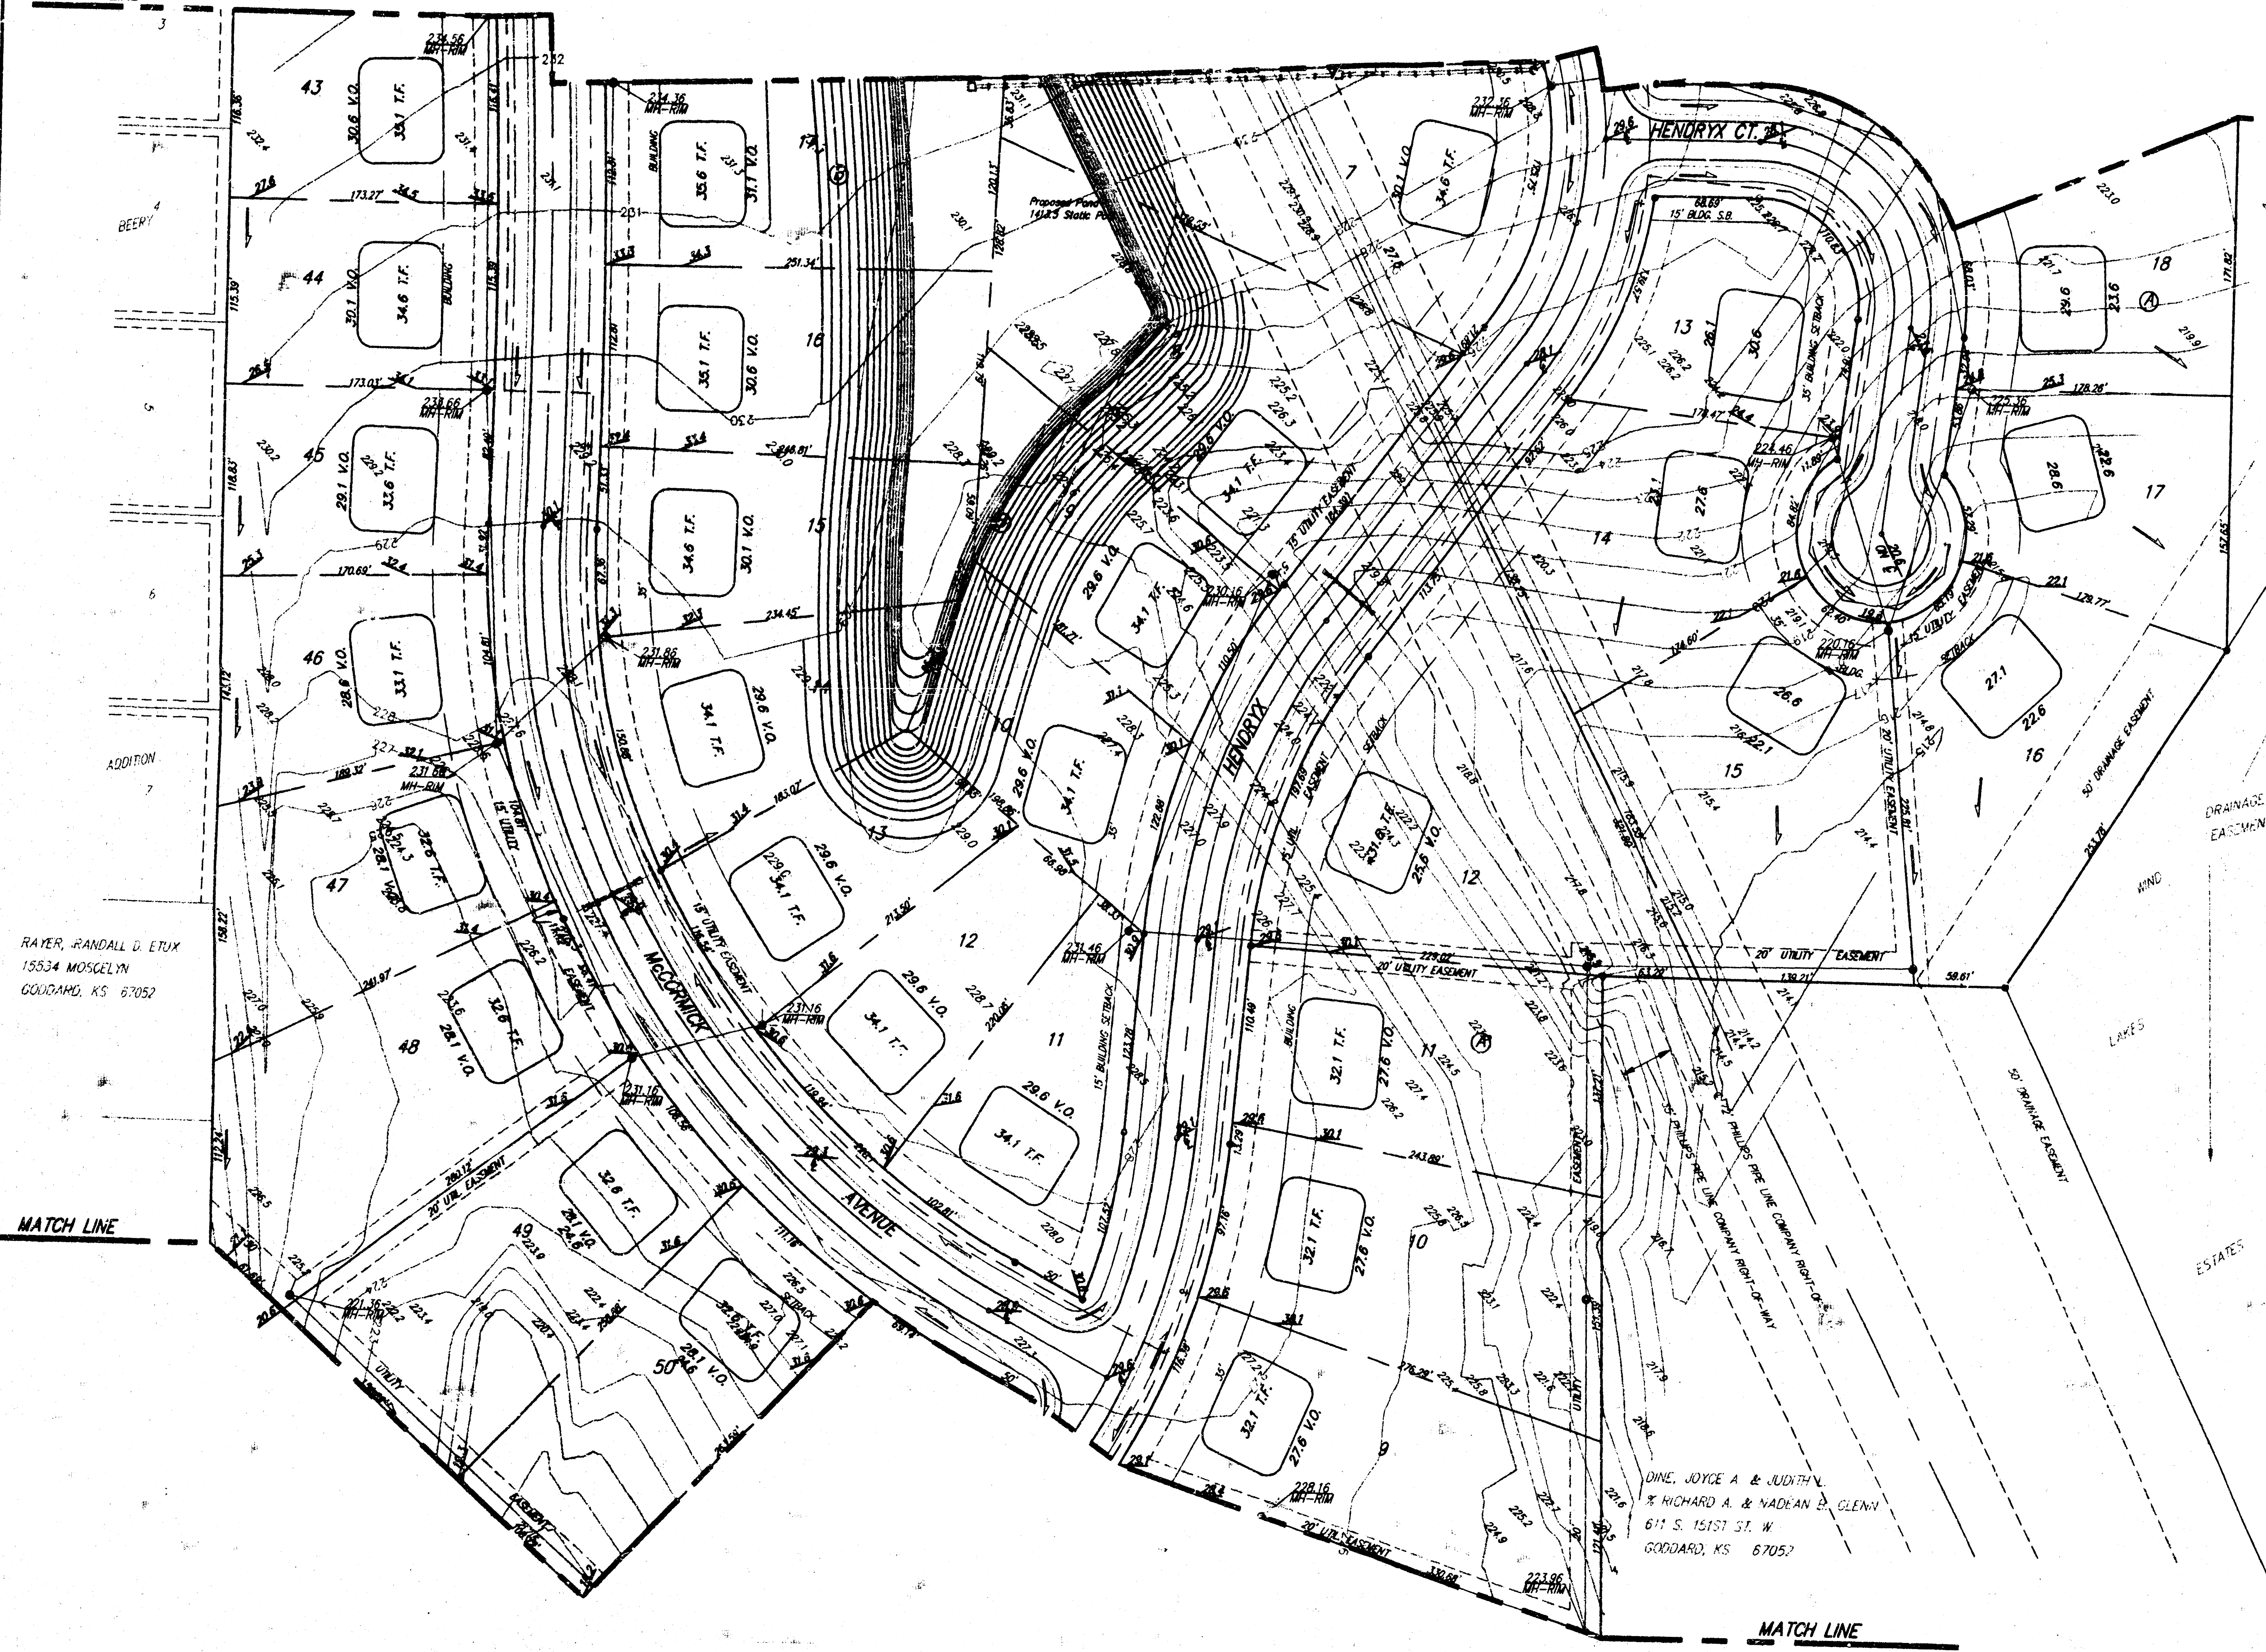


RAYER, RANDALL D. ETUX
18534 MOSGELYN
GORDARD, KS 67052

DINE, JOYCE A. & JUDITH L.
& RICHARD A. & MADON E. GLENN
611 S. 151ST ST. W.
GORDARD, KS 67052

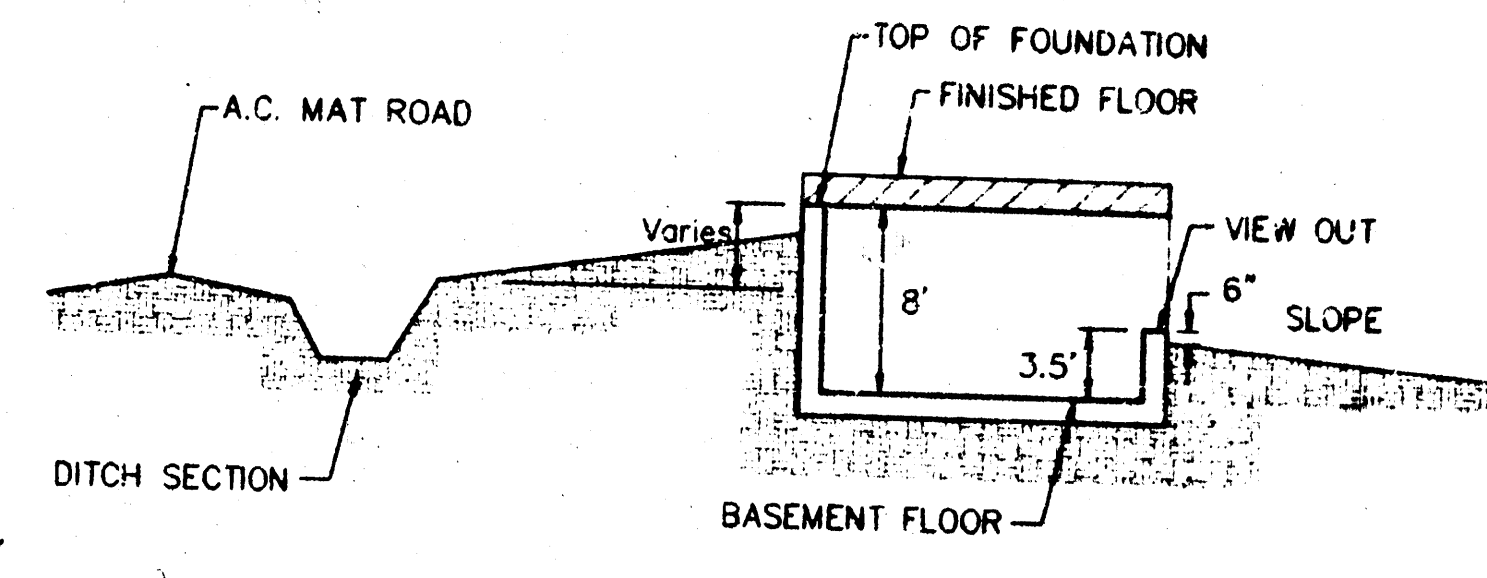

TYPICAL VIEW OUT
NO SCALE

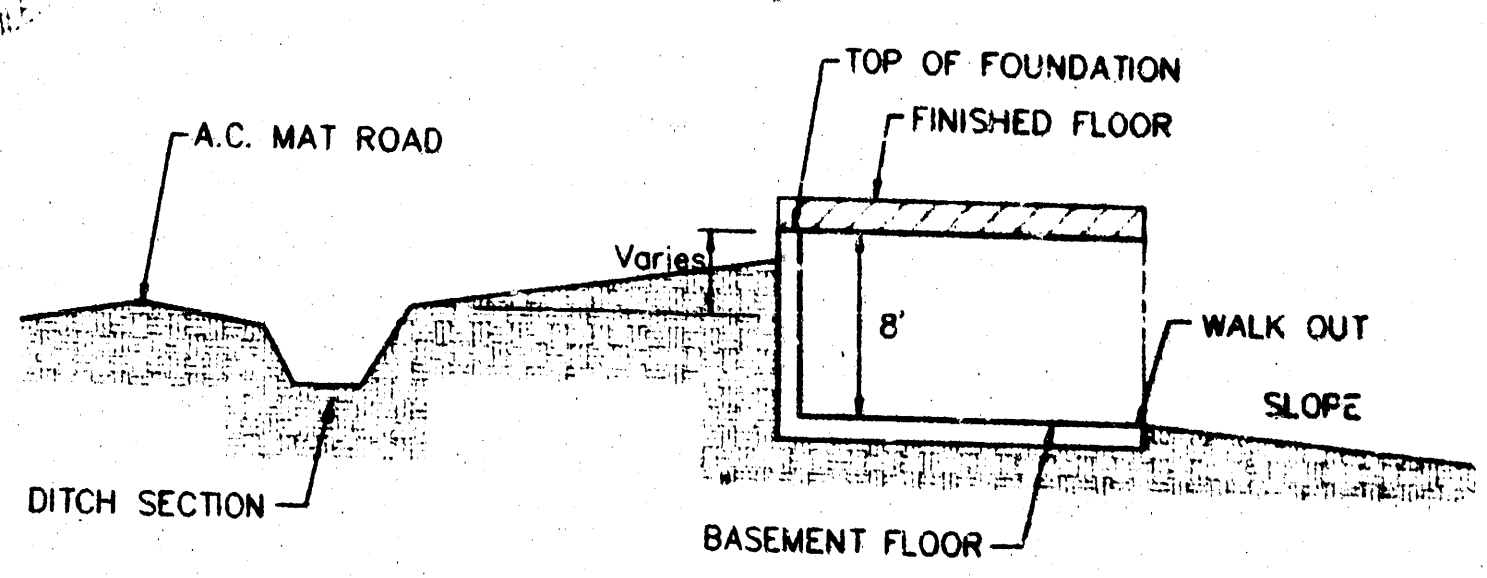

TYPICAL WALK OUT
NO SCALE

BENCHMARK:
TOP OF 1" HIGH, 12" DEEP, 1/4 COR.
SEC. 22, TWP. 37-S, R-2-W
ELEV. = 1796.33 M.S.L.
(2001.13 CITY DATUM)

MINIMUM BUILDING PAD ELEVATION FOR LOWEST OPENING TO THE STRUCTURES			
LOT	BLOCK	ELEVATION	
		CITY DATUM	MSL
1-22	B	228.6	1418
19-28	A	223.6	1411
1,3,4,5	A	222.6	1410

REECE FARMS ESTATES
GRADING PLAN
WICHITA, KANSAS




BAUGHMAN COMPANY P.A.
ENGINEERING, SURVEYING, & PLANNING
316-282-7271 • 316 ELLIS • WICHITA, KANSAS 67211

PROJECT NUMBER: _____


DESIGN: NEW DRAWN: AHH/JAB APPROVED: NEW DATE: 6/15/98 SCALE: 1" = 60' SHEET: 28 OF 28

MATCH LINE

MATCH LINE

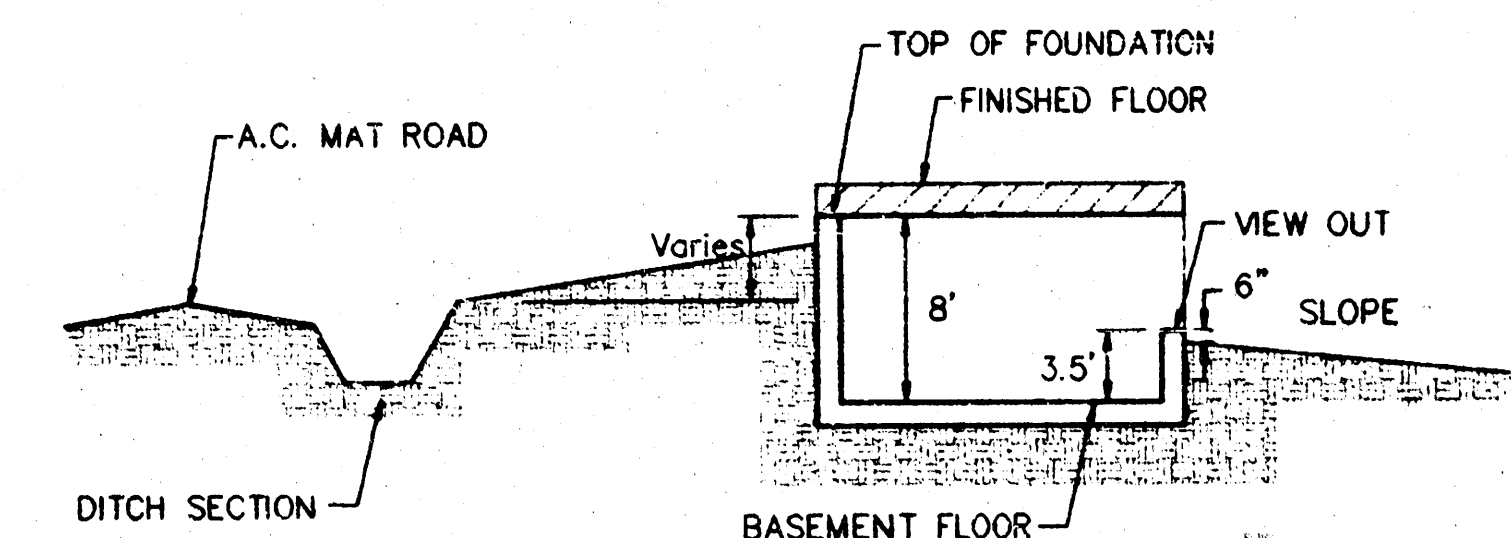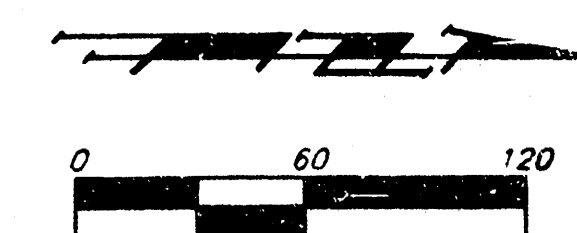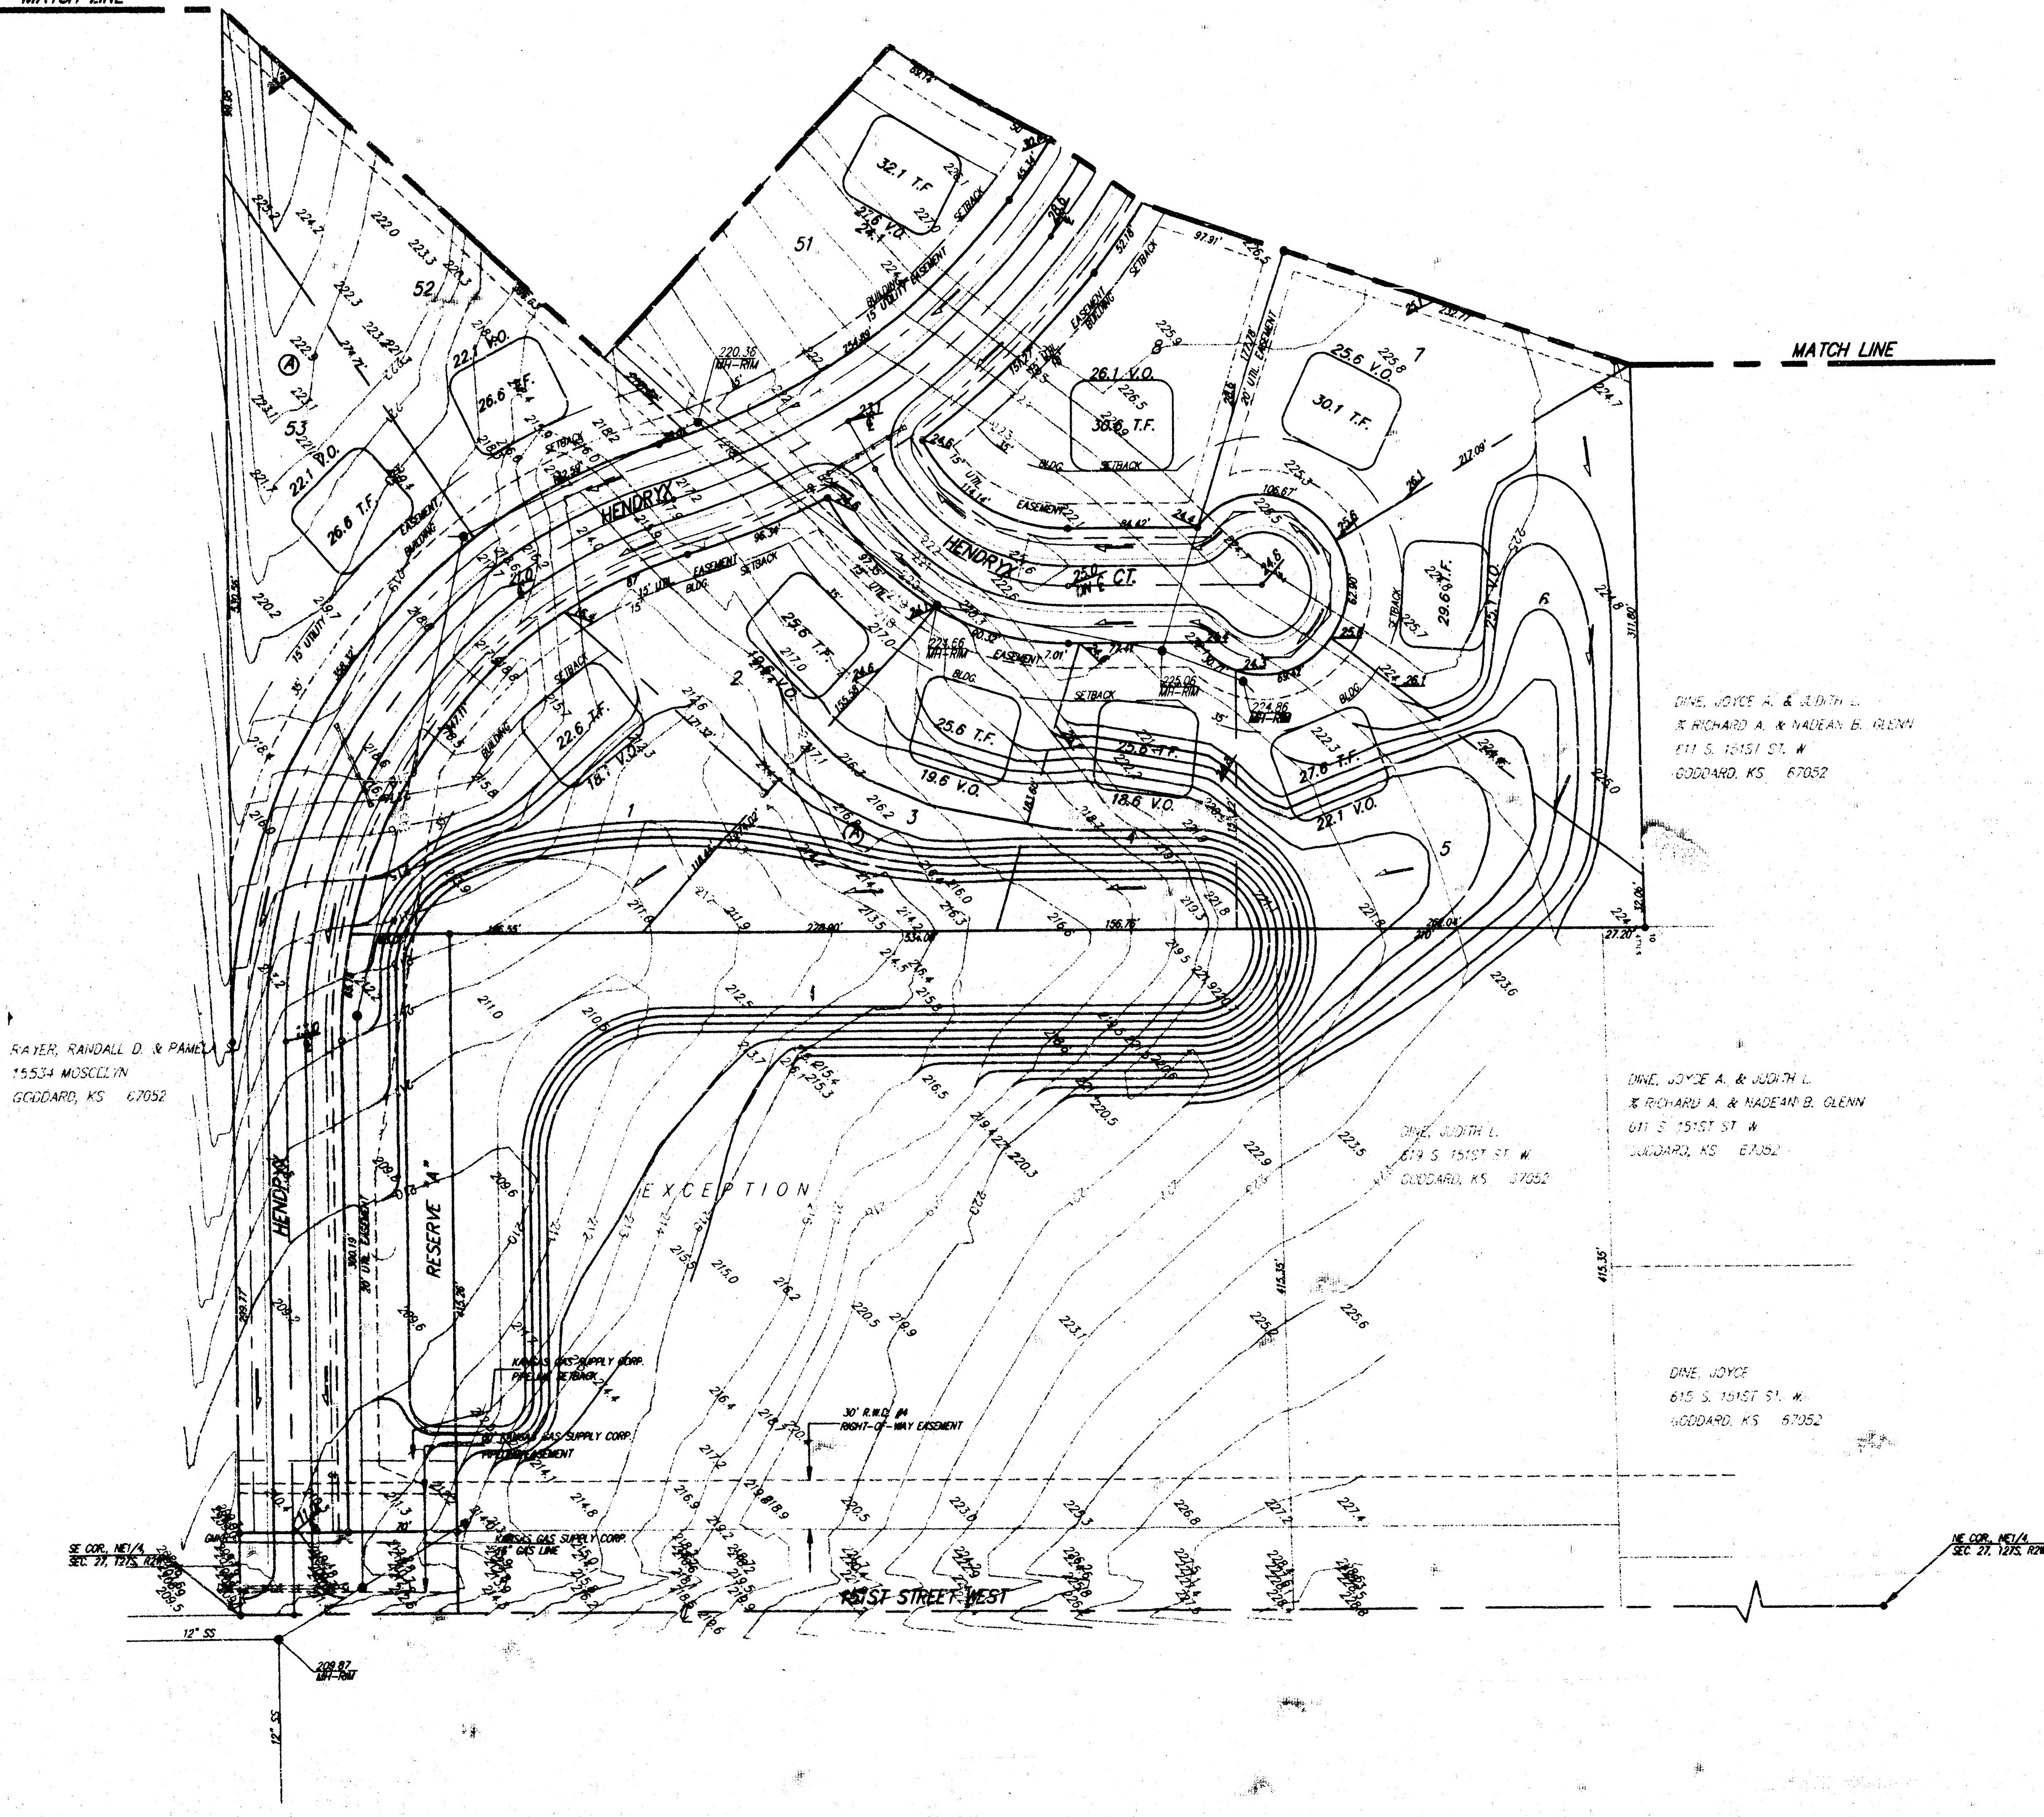

TYPICAL VIEW OUT
NO SCALE

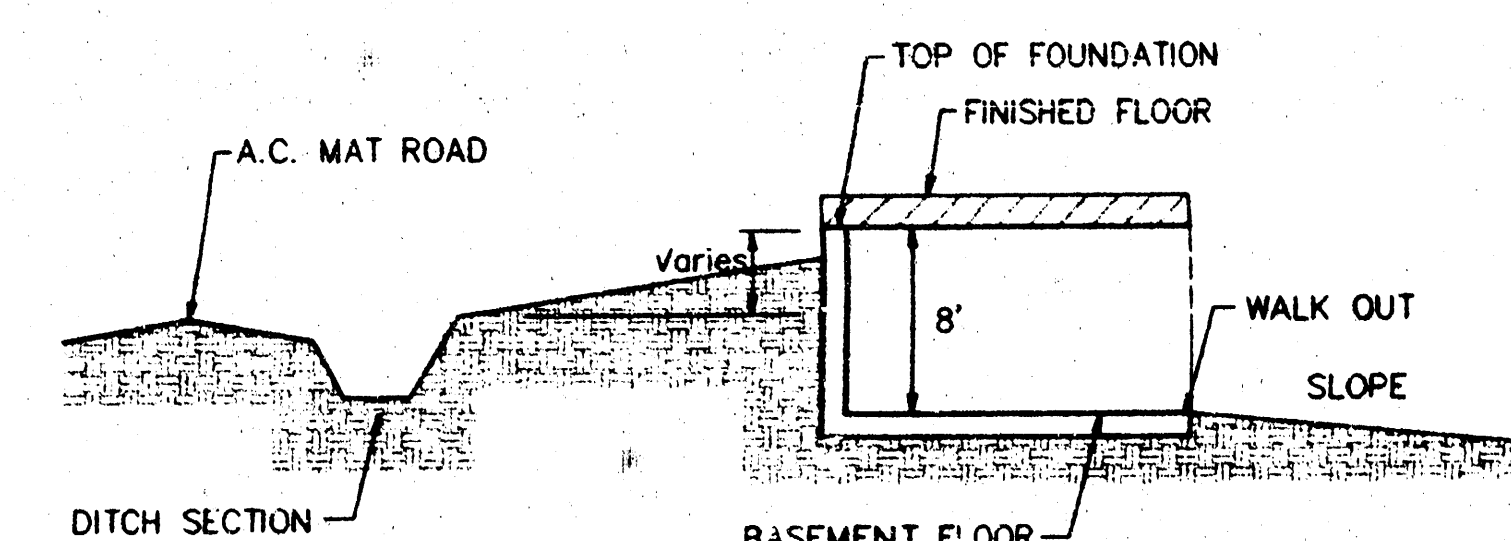

TYPICAL WALK OUT
NO SCALE

BENCHMARK:
TOP OF 1" DIA. 12" DEEP E1/4 COR.
SEC. 27, T1P. 27-S, R-2-W
ELEV. = 1306.53 M.S.L.
(2001.13 CITY DATUM)

MINIMUM BUILDING PAD ELEVATION FOR LOWEST OPENING TO THE STRUCTURES			
LOT	BLOCK	ELEVATION	
		CITY DATUM	MSL
1-22	B	228.6	1416
19-28	A	223.6	1411
1,3,4,5	A	222.6	1410

REECE FARMS ESTATES
GRADING PLAN
 WICHITA, KANSAS

BAUGHMAN COMPANY P.A.
 ENGINEERING, SURVEYING, & PLANNING
 316-202-7271 • 315 ELLIS • WICHITA, KANSAS 67211

PROJECT NUMBER		DATE		SCALE		SHEET	
316-202-7271		6/15/98		1" = 60'		3 OF 8	
DESIGN	DRAWN	APPROVED	DATE	SCALE	SHEET	OF	
NBW	AH/UA	NBW	6/15/98	1" = 60'	3	8	