

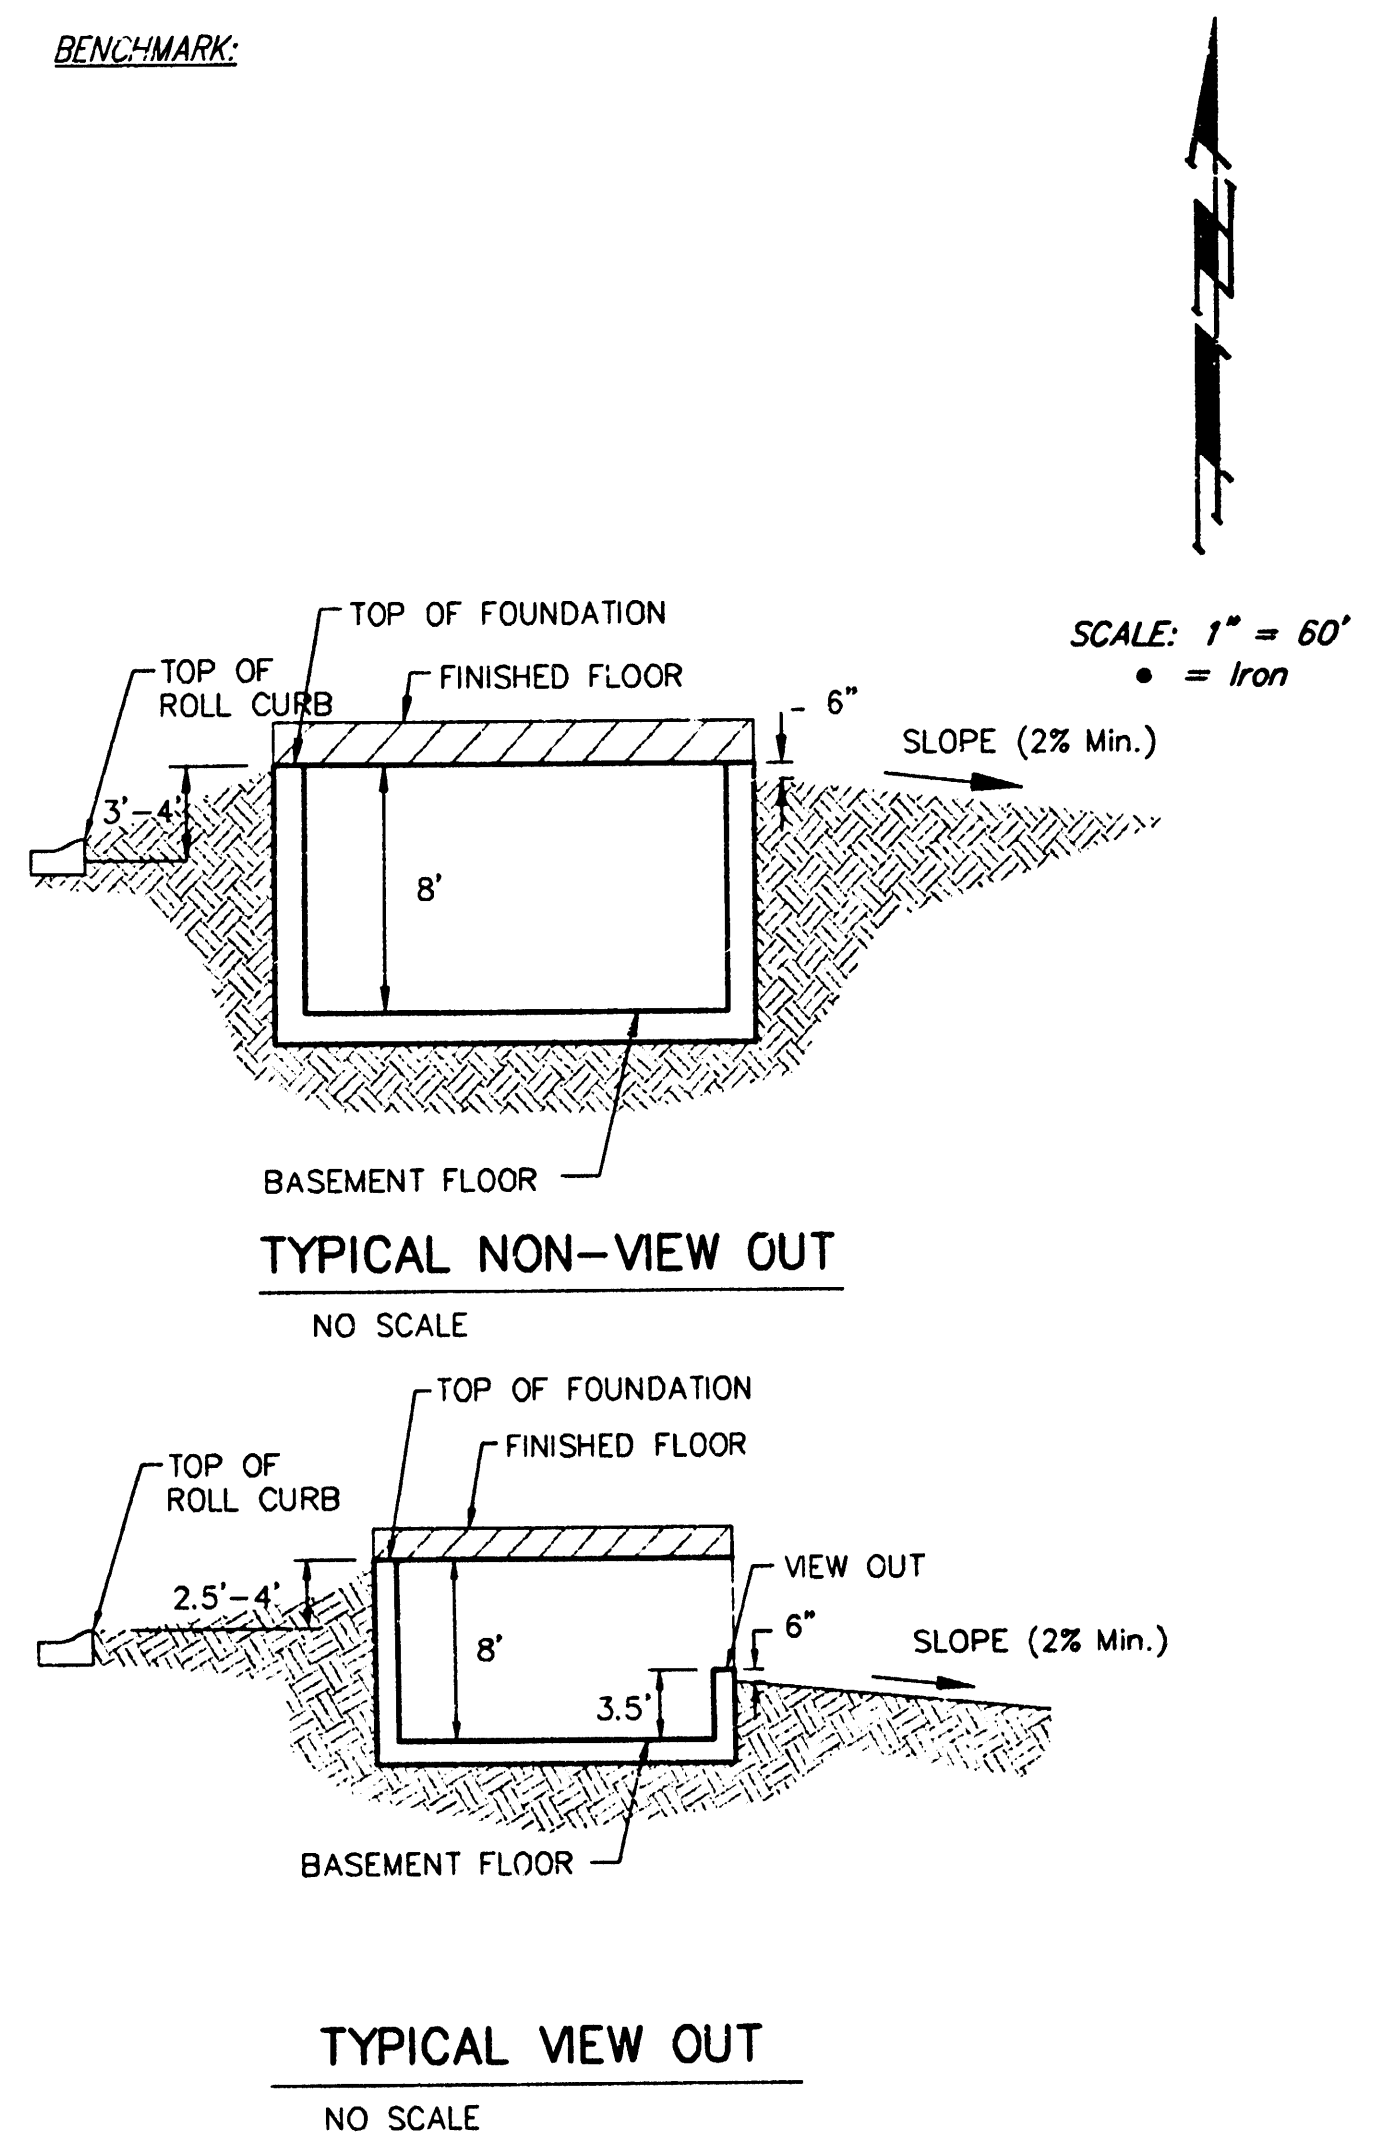


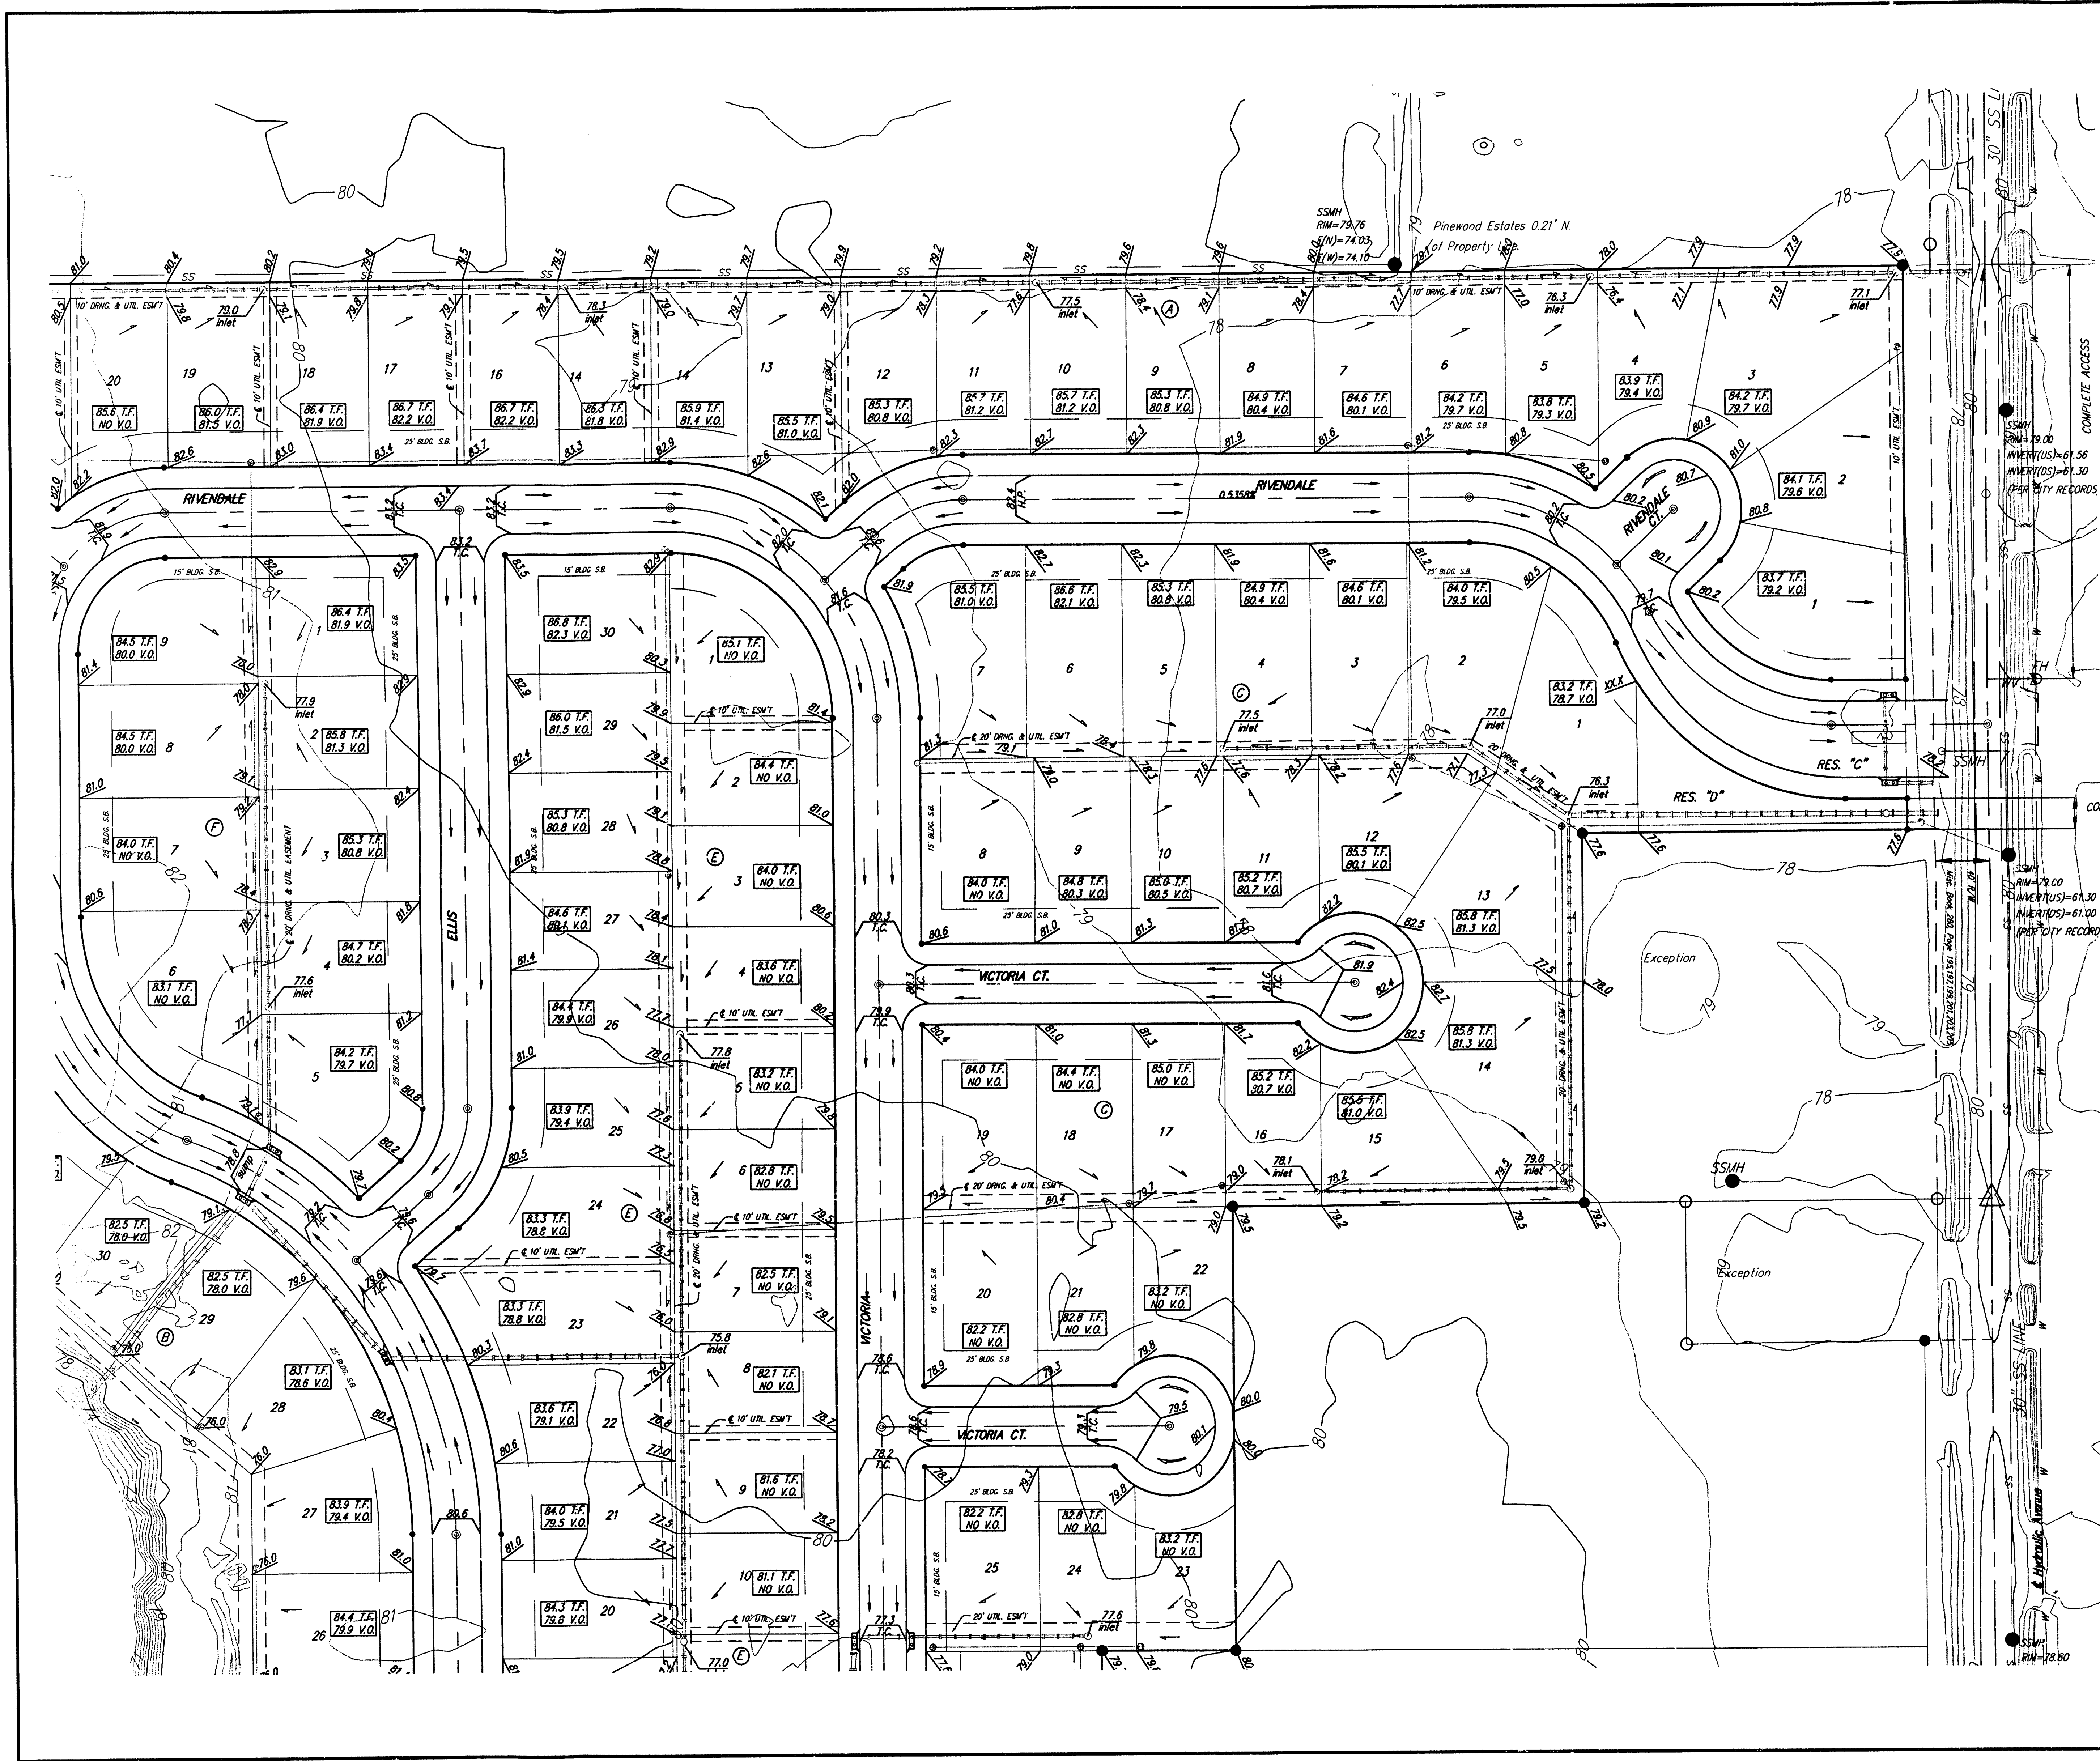

APPROVED
DRAINAGE PLAN

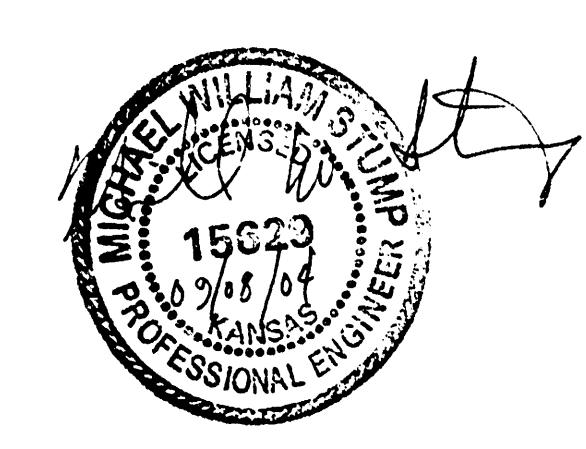

No. 15623
Proposed Top of Foundation Elevations Are Shown On Plans.
Contractor to Set Finished Floor Elevations.
All Street Elevations Shown on Plans Are for Top of Curb.
This Grading Plan is Designed with View-Outs.
Elevations Shown at Rear of House (XX' V.O.)
Lot dimensions have been omitted on this plan, refer to the
recorded plot for this information.
* -- Extra Deep Foundation May Be Required

Updated: 03/11/04

RIVENDALE ADDITION
MASTER GRADING PLAN
CITY OF WICHITA, KANSAS

BAUGHMAN COMPANY P.A.
ENGINEERING, SURVEYING, & PLANNING
316-262-7271 • 316-262-7272 • WICHITA, KANSAS 67211

PROJECT NUMBER
03-01-P007

DESIGN: BLC
DRAWN: BLC/SMD
APPROVED: [Signature]
DATE: 07/03
SCALE: noted

SHEET
2
OF
4

Plot ELEV. 10 SEPT 2004