



PROJECT SITE

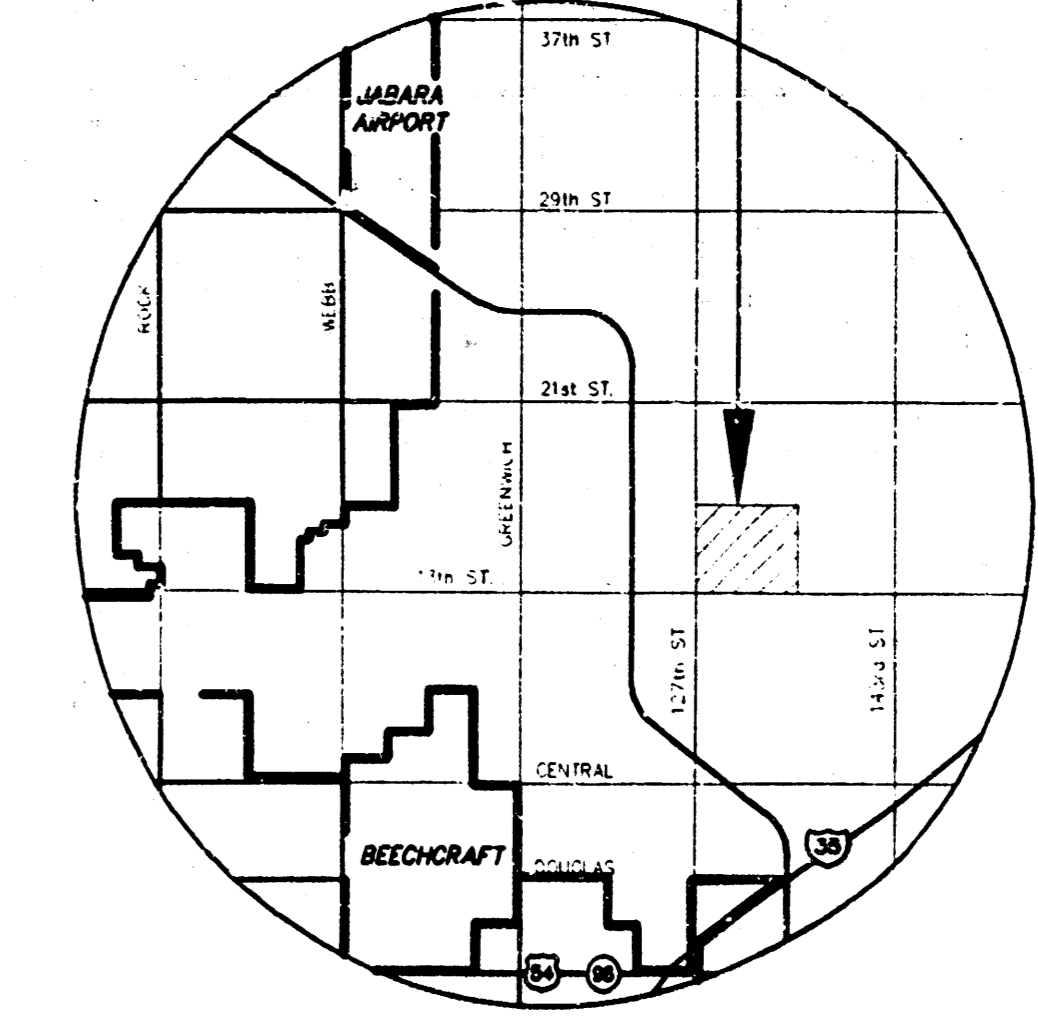

VICINITY MAP

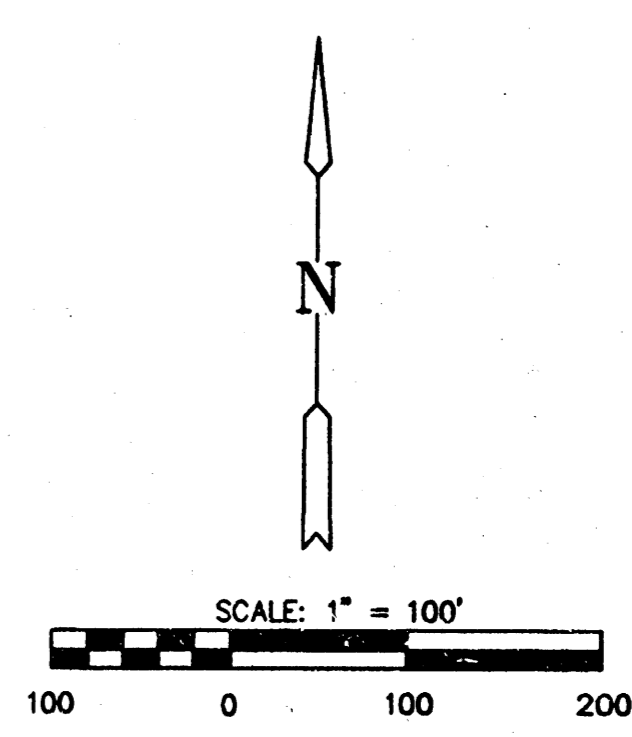

- LEGEND**
- V.O. VIEW OUT
 - W.O. WALK OUT
 - P.V.O. PARTIAL VIEW OUT
 - P.W.O. PARTIAL WALK OUT
 - NO V.O. NO VIEW OUT

APPROVED
DRAINAGE PLAN

ROCKY CREEK ADDITION

ROCKY CREEK ADDITION
 PROJECT NAME
GRADING PLAN
 DESIGN TITLE




JTC (DAC)
 DESIGN EXAMINER

JTC (FEB 1998)
 CHECKED BY DATE

GRADING 1 / 1
 JOB NO. 1885107

MID-KANSAS ENGINEERING
 CONSULTANTS, INC.
 411 N. WEBB ROAD

ALL RIGHTS RESERVED. DWG. FILE NO. 21.05.02.12.1898

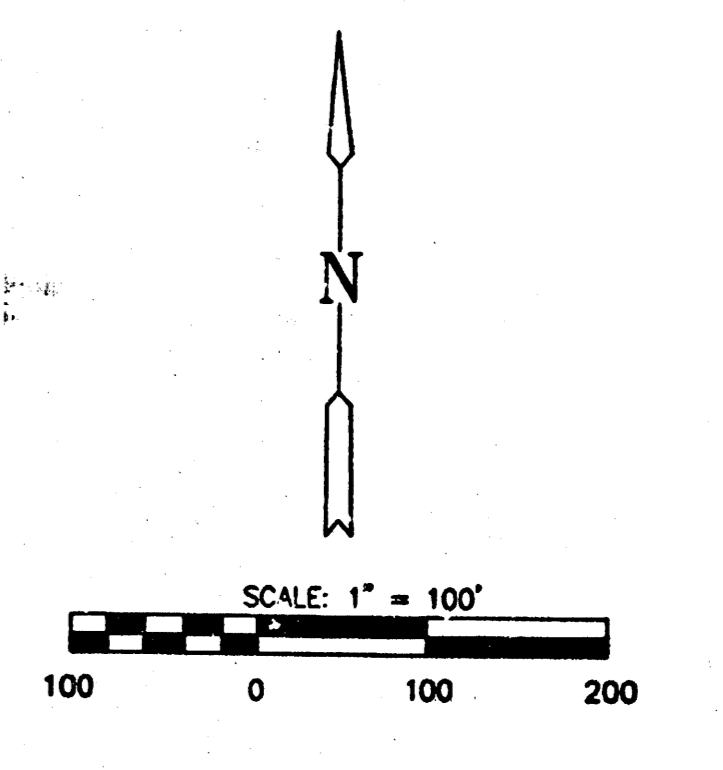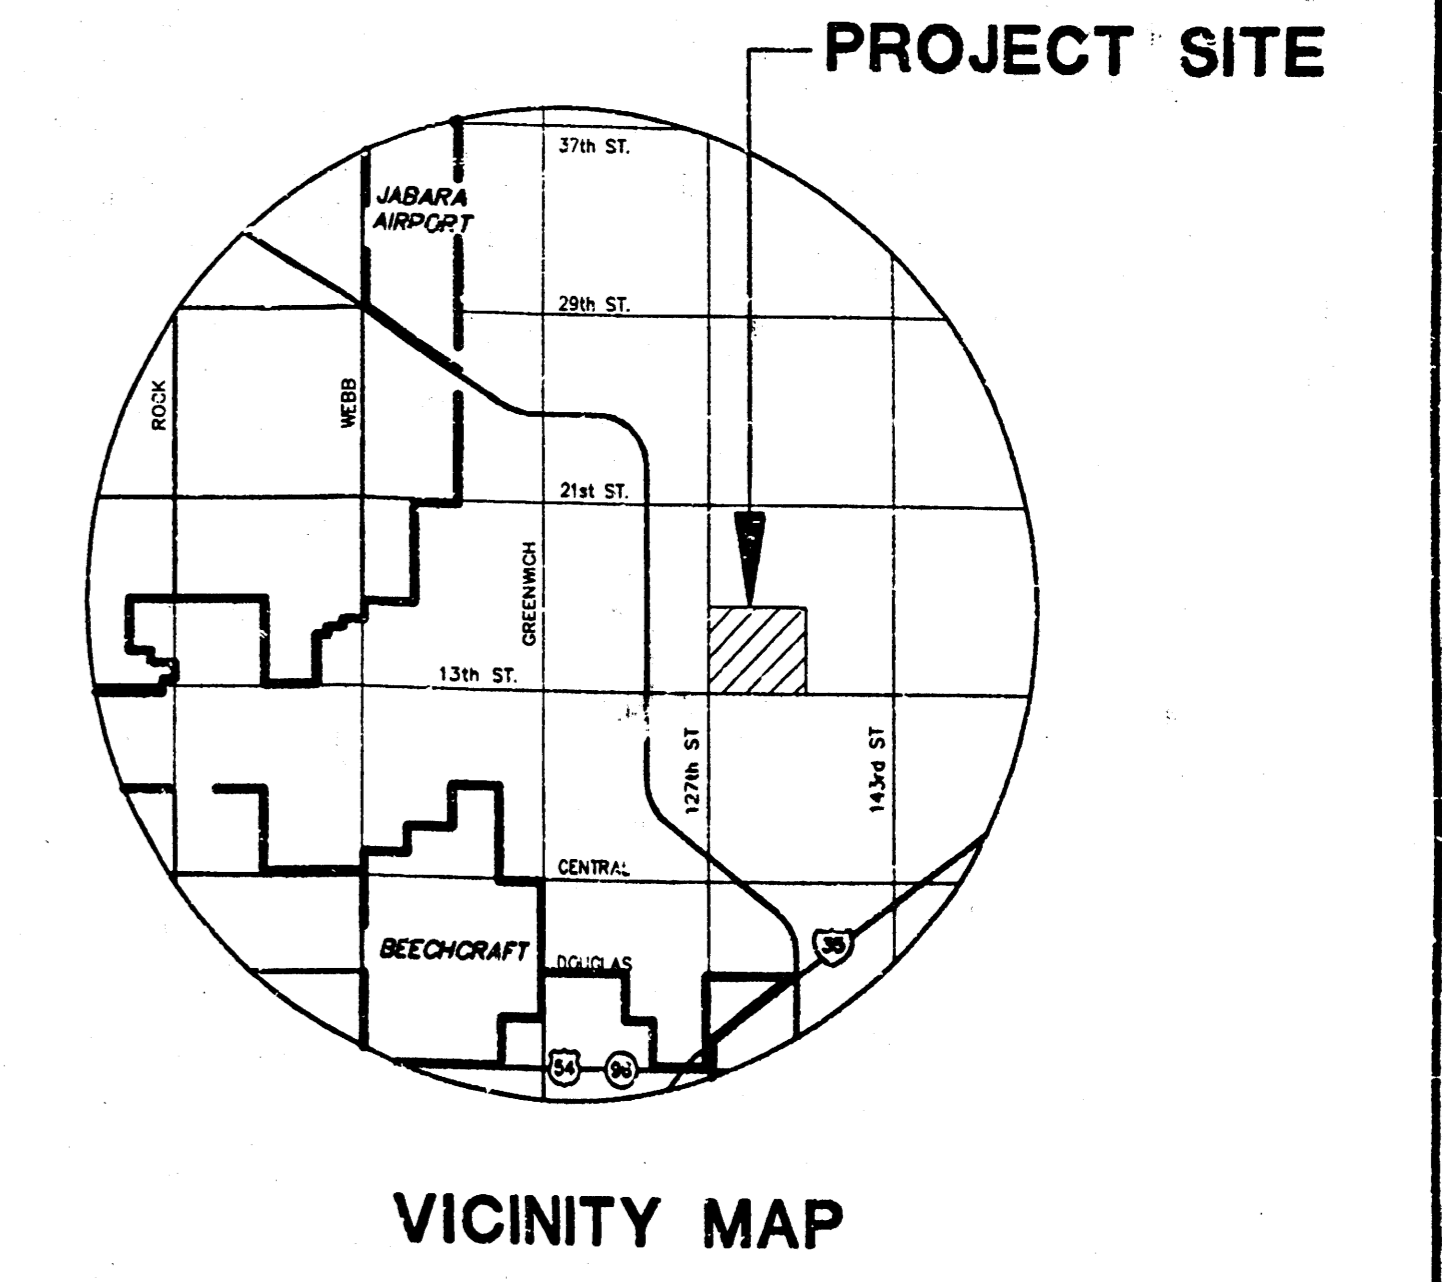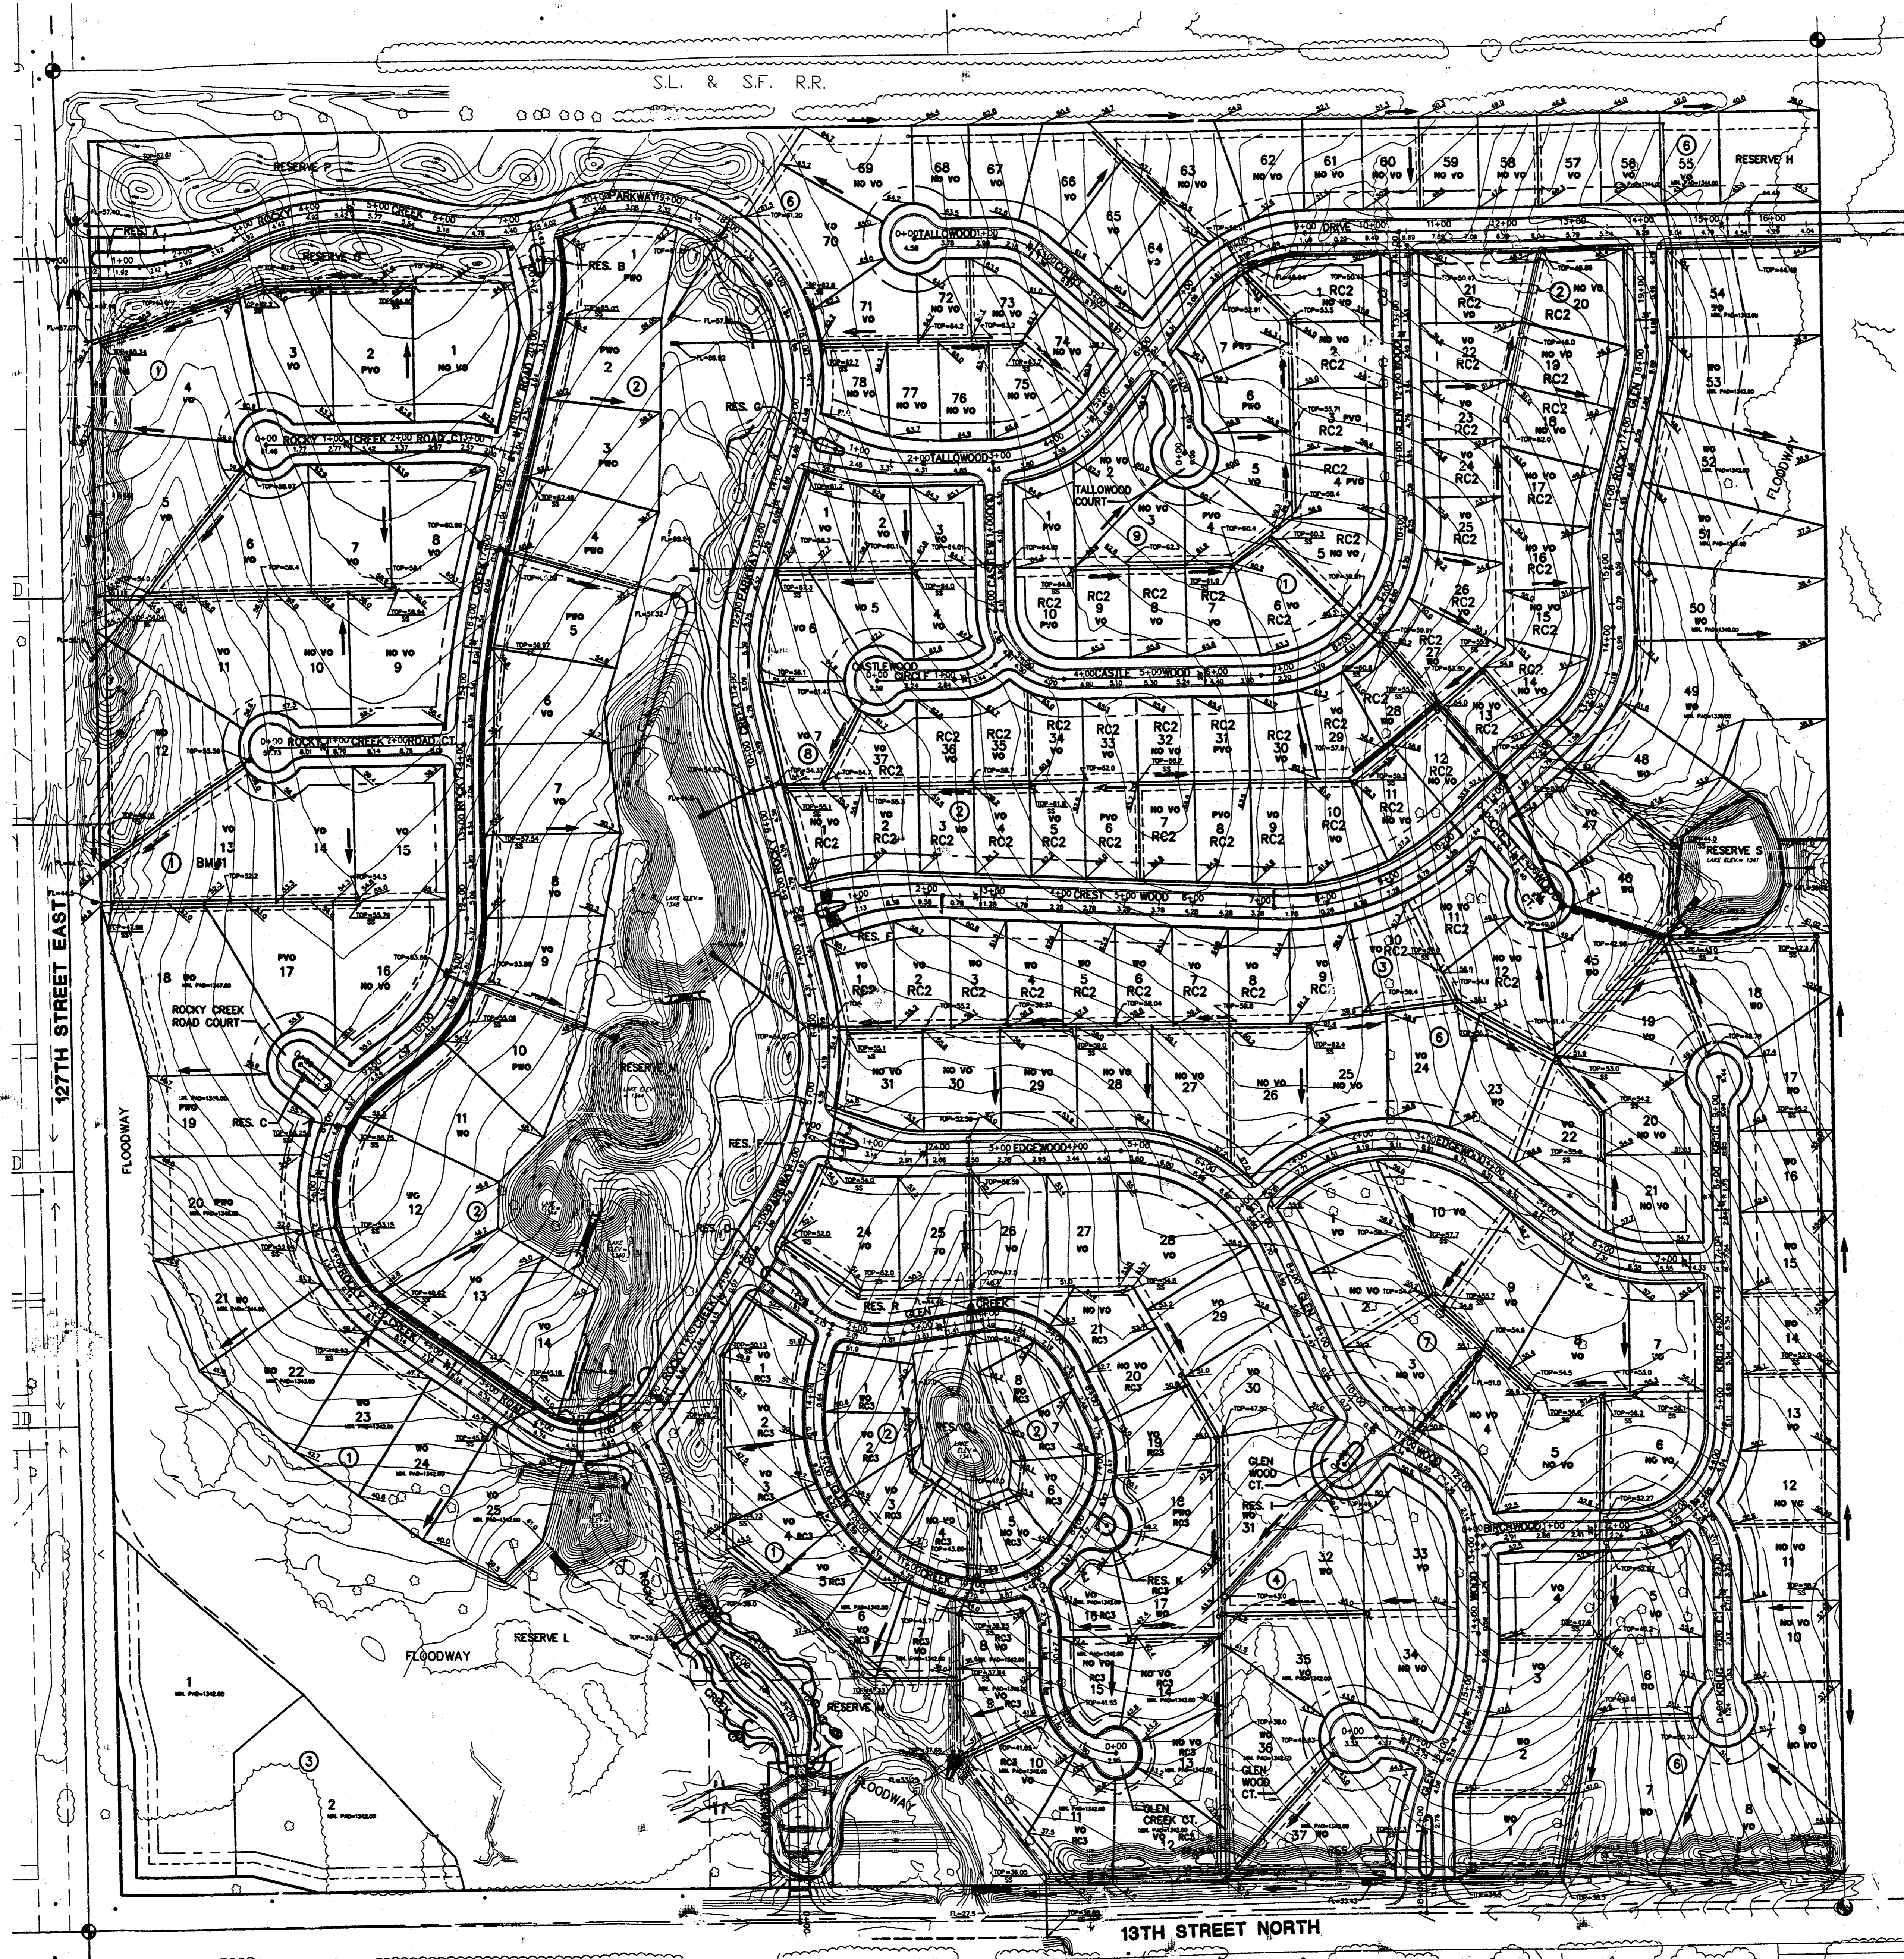


REVISED: 4/08/99

ROCKY CREEK ADDITION
 PROJECT NAME
GRADING PLAN
 DESIGN TITLE

JTC DESIGN DAC DRAWN BY.

JTC FEB 1998 CHECKED BY: DATE

GRADING 1/1 JOB NO. SHEET/OF



MID-KANSAS ENGINEERING

ROCKY CREEK ADDITION

ADV. GRADING ENG. THE MAP IS 14.13.95 1999