


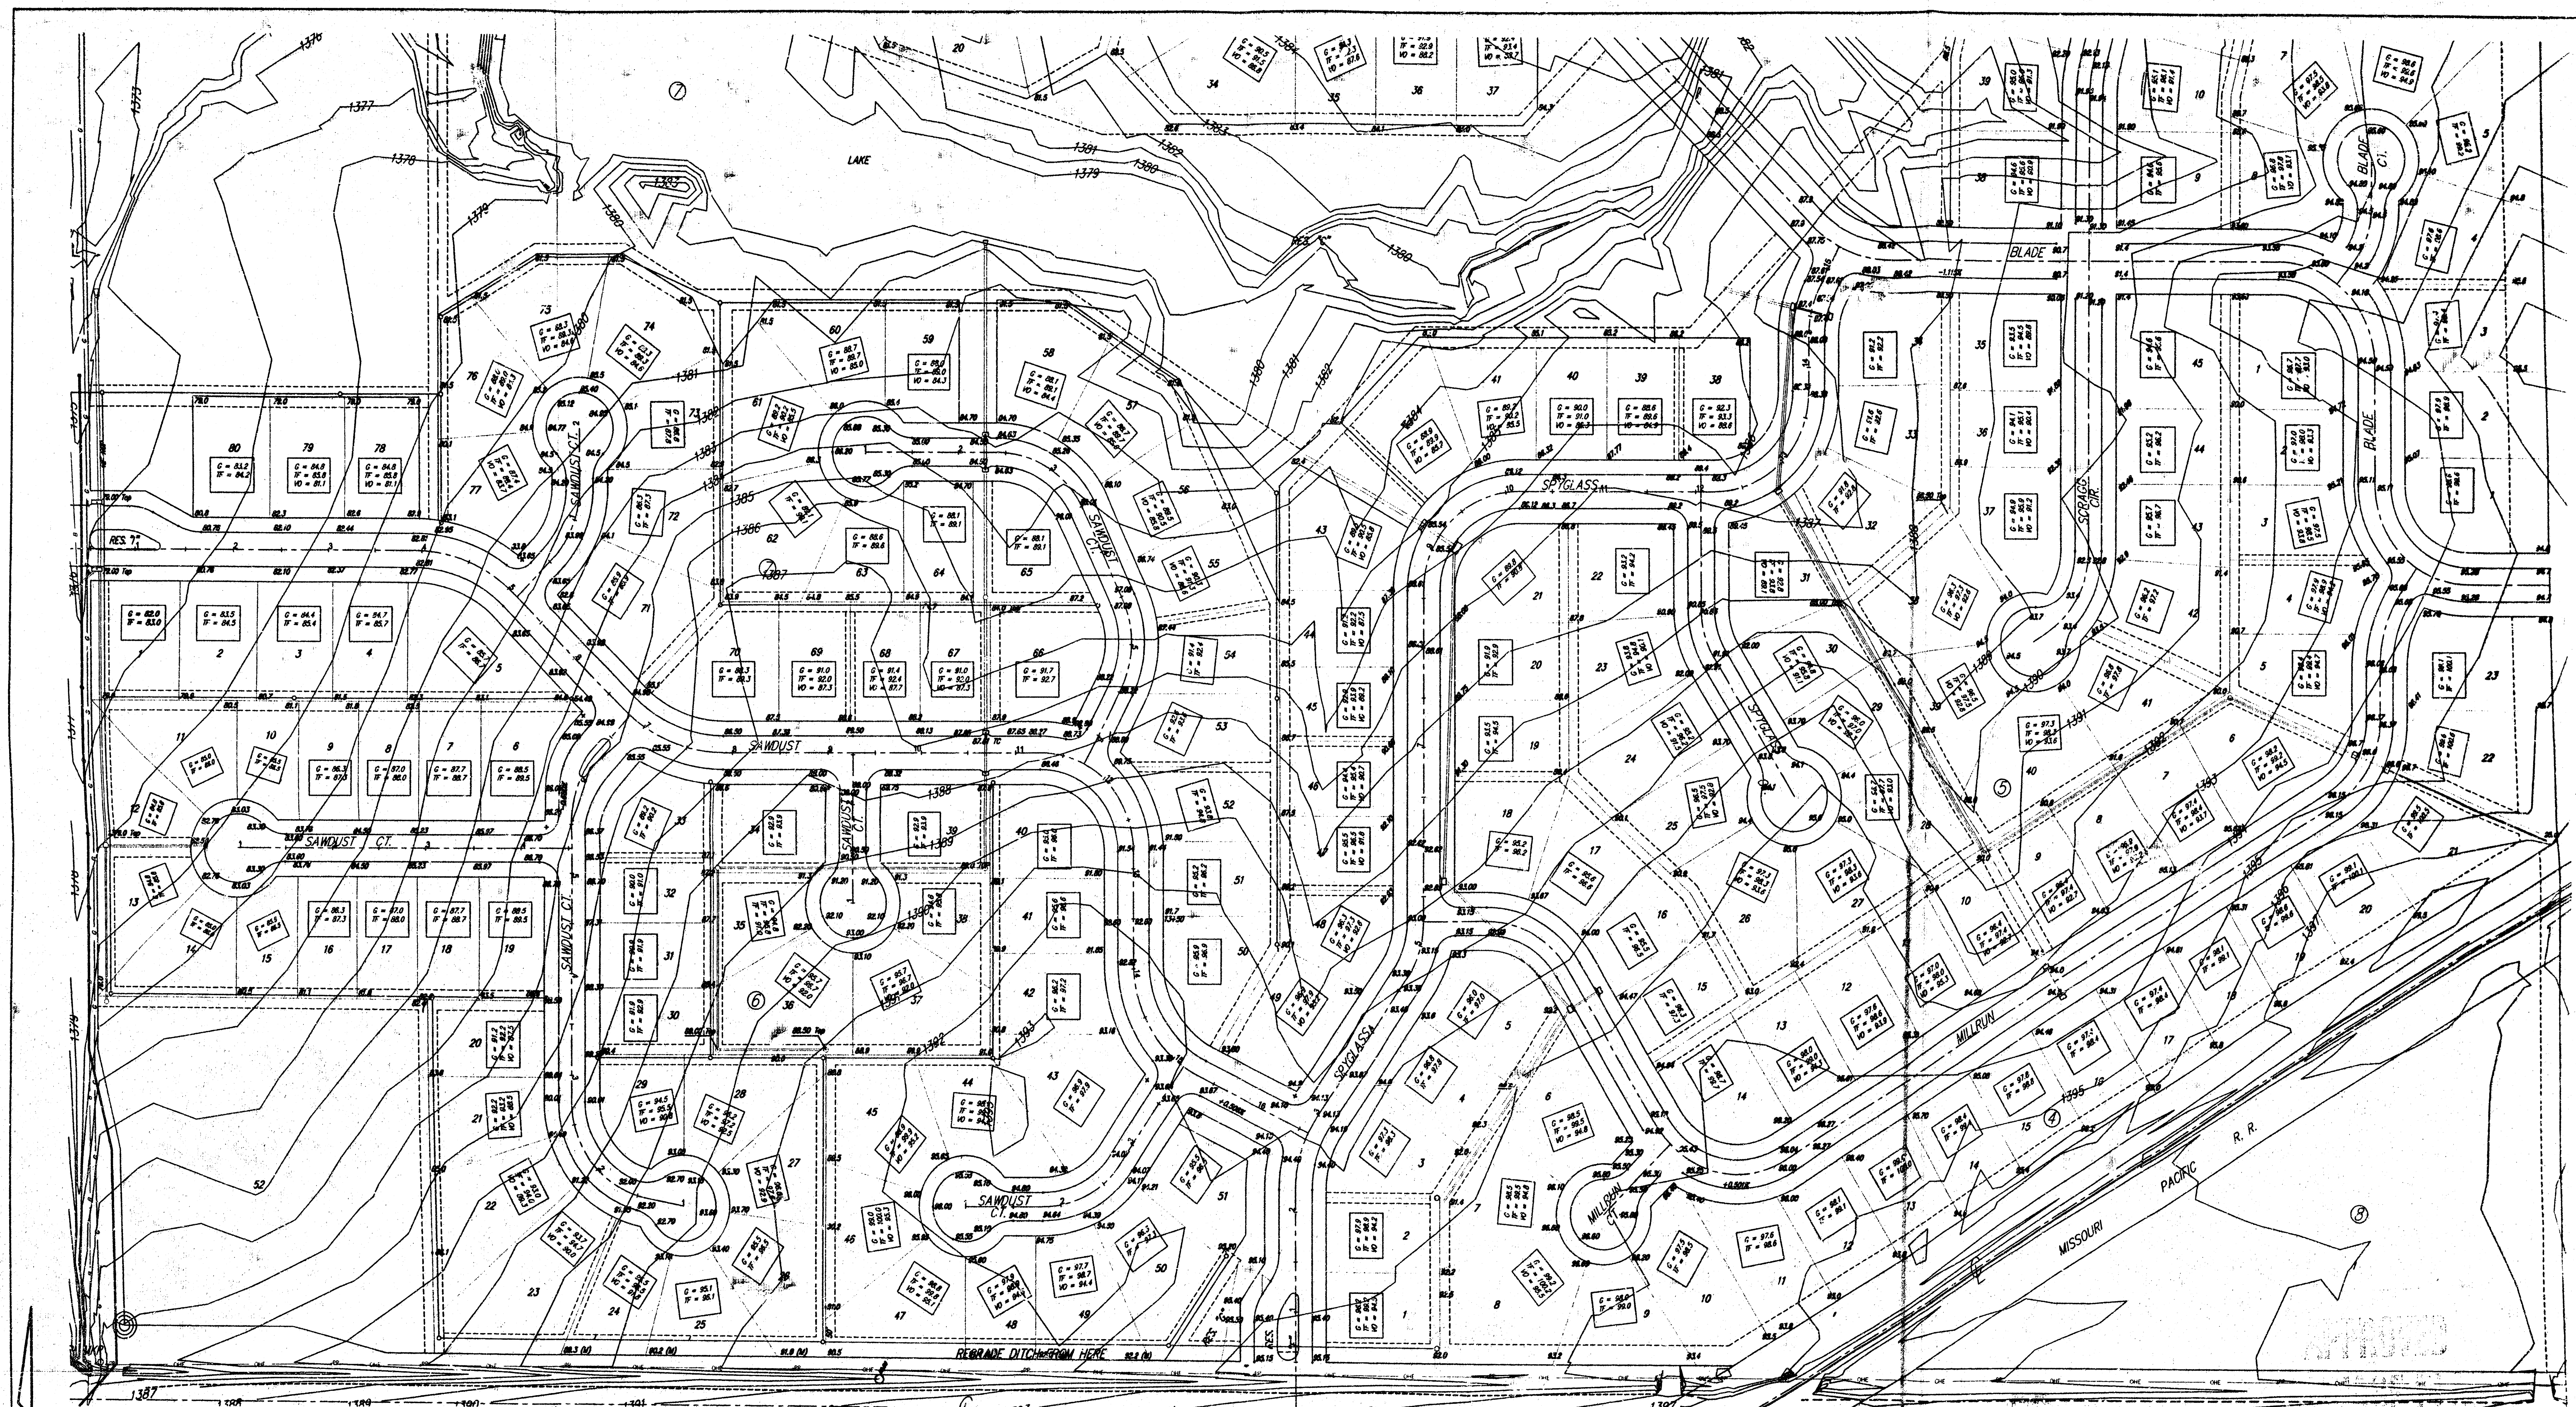

SRB

SCALE 1" = 80'

BENCH MARKS

□ SOUTHWEST CORNER OF HEADWALL OF RCBC ON THE WEST SIDE OF ROCK 1060' NORTH OF THE INTERSECTION OF ROCK ROAD AND 45TH STREET NORTH

ELEVATION: 1379.64 (MSL)

□ NORTHEAST CORNER OF HEADWALL OF RCBC ON THE EAST SIDE OF ROCK ROAD, MILLWOBEND 2ND ADDITION.

ELEVATION: 1374.39 (MSL)

Sawmill Creek Grading Plan WICHITA, KANSAS

SRB 924 NORTH MAIN WICHITA, KANSAS 67203 FAX 264-4621 E-mail: srbi@srbi.com		316-264-8068 316-264-4621 E-mail: srbi@srbi.com	
SAVOY, RUGGLES & BOHM, P.A. ENGINEERING & SURVEYING			
PROJECT NUMBER			
DESIGN	DRAWN	CHECKED	DATE
CMB	EJC		APR. 11, 2001
			REVISED
			2

