



SCALE 1" = 60'
IRON = ●

Bench Marks
CITY OF WICHITA DISC @ MAIZE ROAD
AND MAY STREET 31.5' S. AND 38.0' E.
OF THE CENTERLINE OF BOTH.
ELEV. = 1325.07 M.S.L.


APPROVED DRAINAGE PLAN

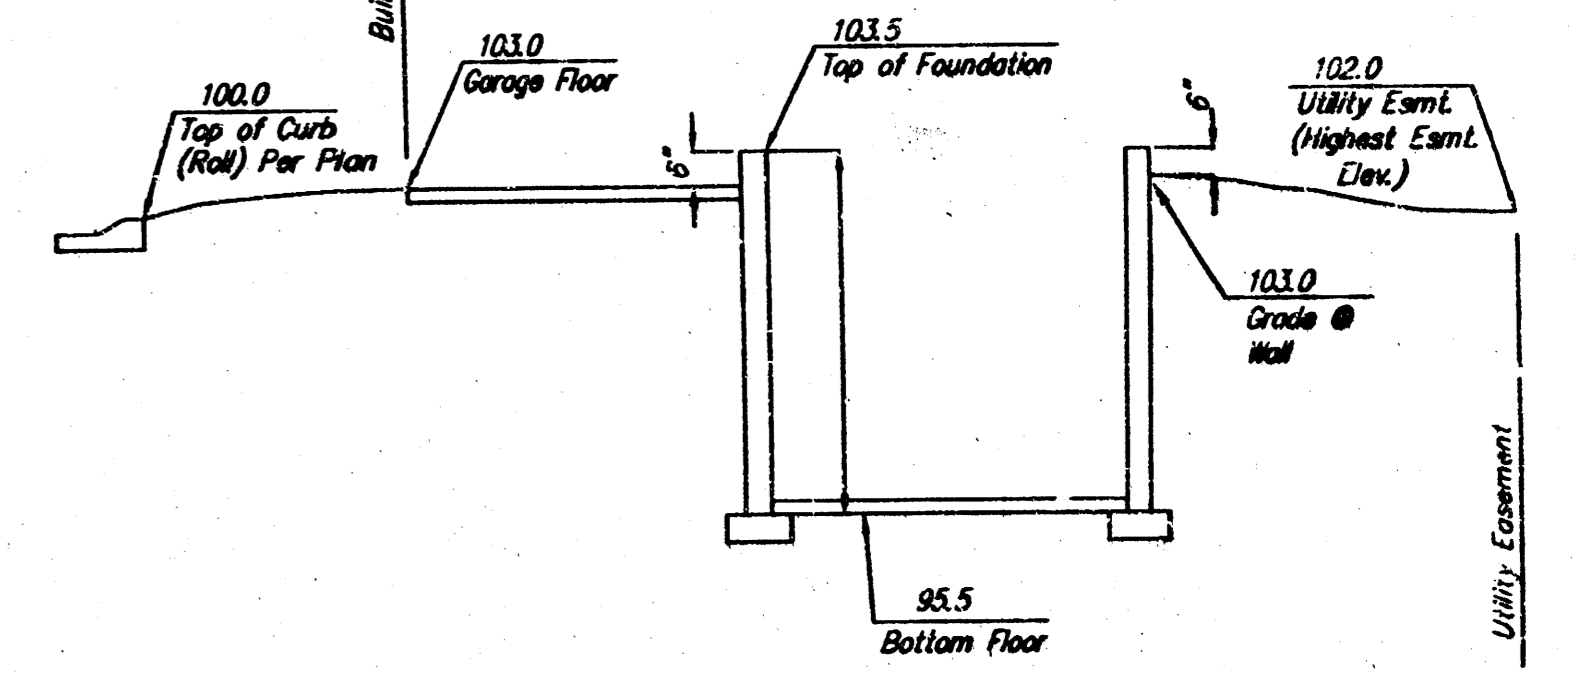

Section Through Typical Lot

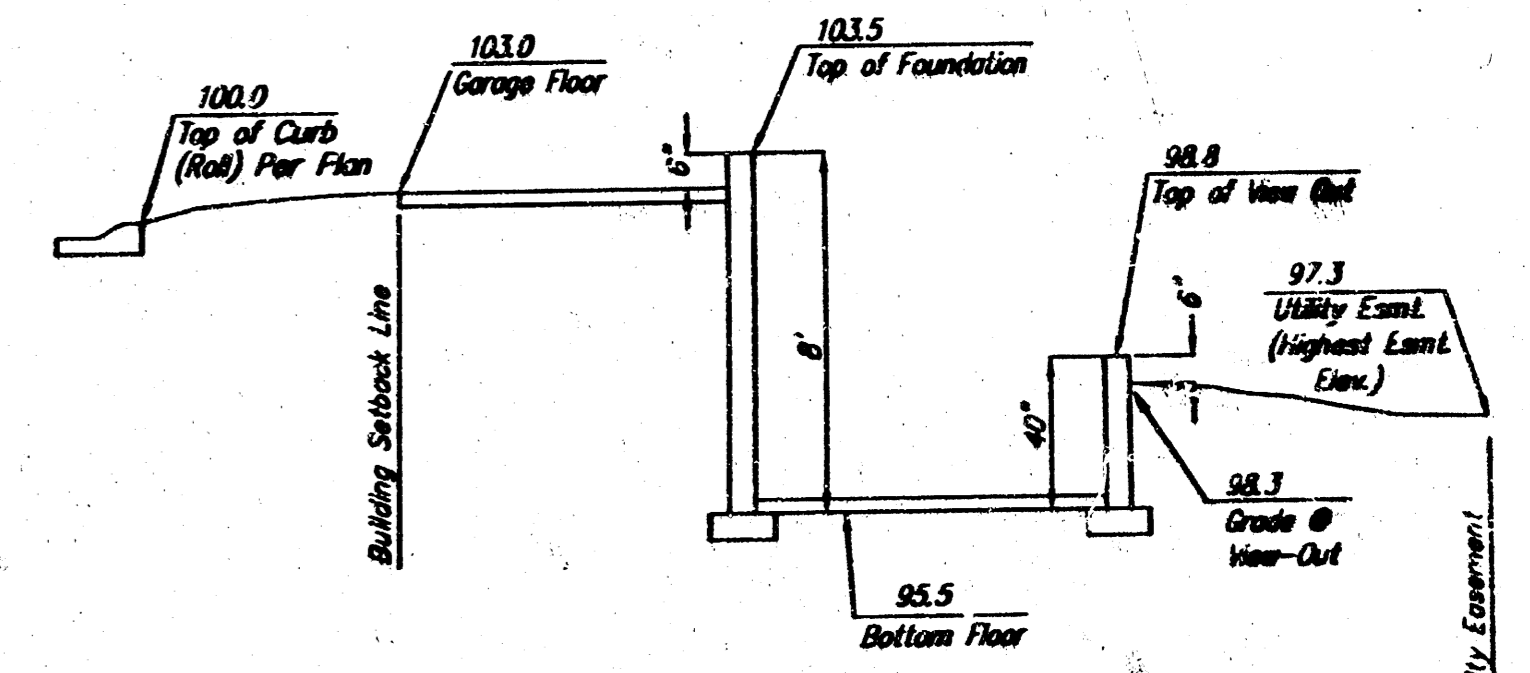


Section Through Typical View-Out Lot

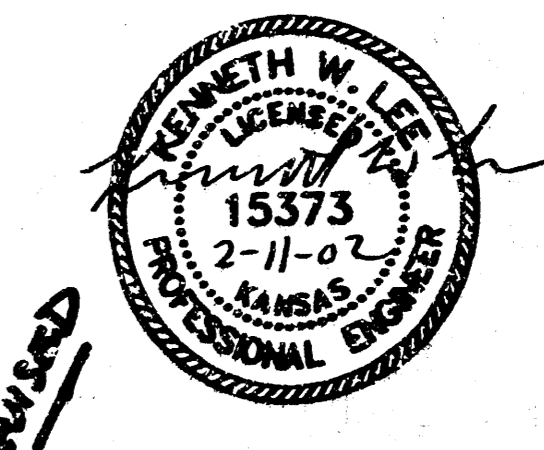

NOTE: ADD 1300 TO ELEVATIONS
INDICATED ON THIS PLAN.

Feb. 11, 2002

SHELLY'S ORCHARD ADDITION LOT GRADING PLAN WICHITA, KANSAS

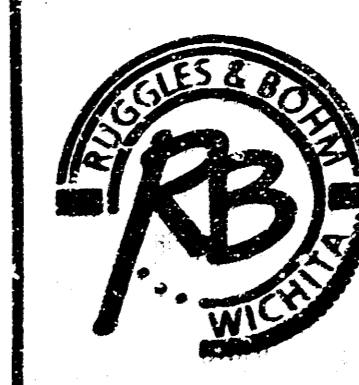

Ruggles & Bohm, P.A.
Engineering, Surveying, Land Planning
824 North Main
Wichita, Kansas 67203
www.rbkansas.com

(316) 264-8008
(316) 264-4621 fax
E-mail: info@rbkansas.com

PROJECT NUMBER: [Blank]
DATE: Dec. 6, 2001

DESIGN	CMB	SHEET	1
DRAWN	KML/EG		
REVIEW	[Blank]	DATE	1
DATE	Dec. 6, 2001	PROJECT NUMBER	[Blank]

BASE (Grading Plan)