


BENCHMARK:
C.O.W. Benchmark—NW Corner
of intersection of Seneca and
55th St. South; SE Corner of
traffic signal light base, 66.0'
West and 49.4' North of G.
of both, 86.03' NW of 1/2"
Iron @ Sec. Cor.
Elev. = 83.56 City Datum

Scale: 1" = 50'
• = Iron

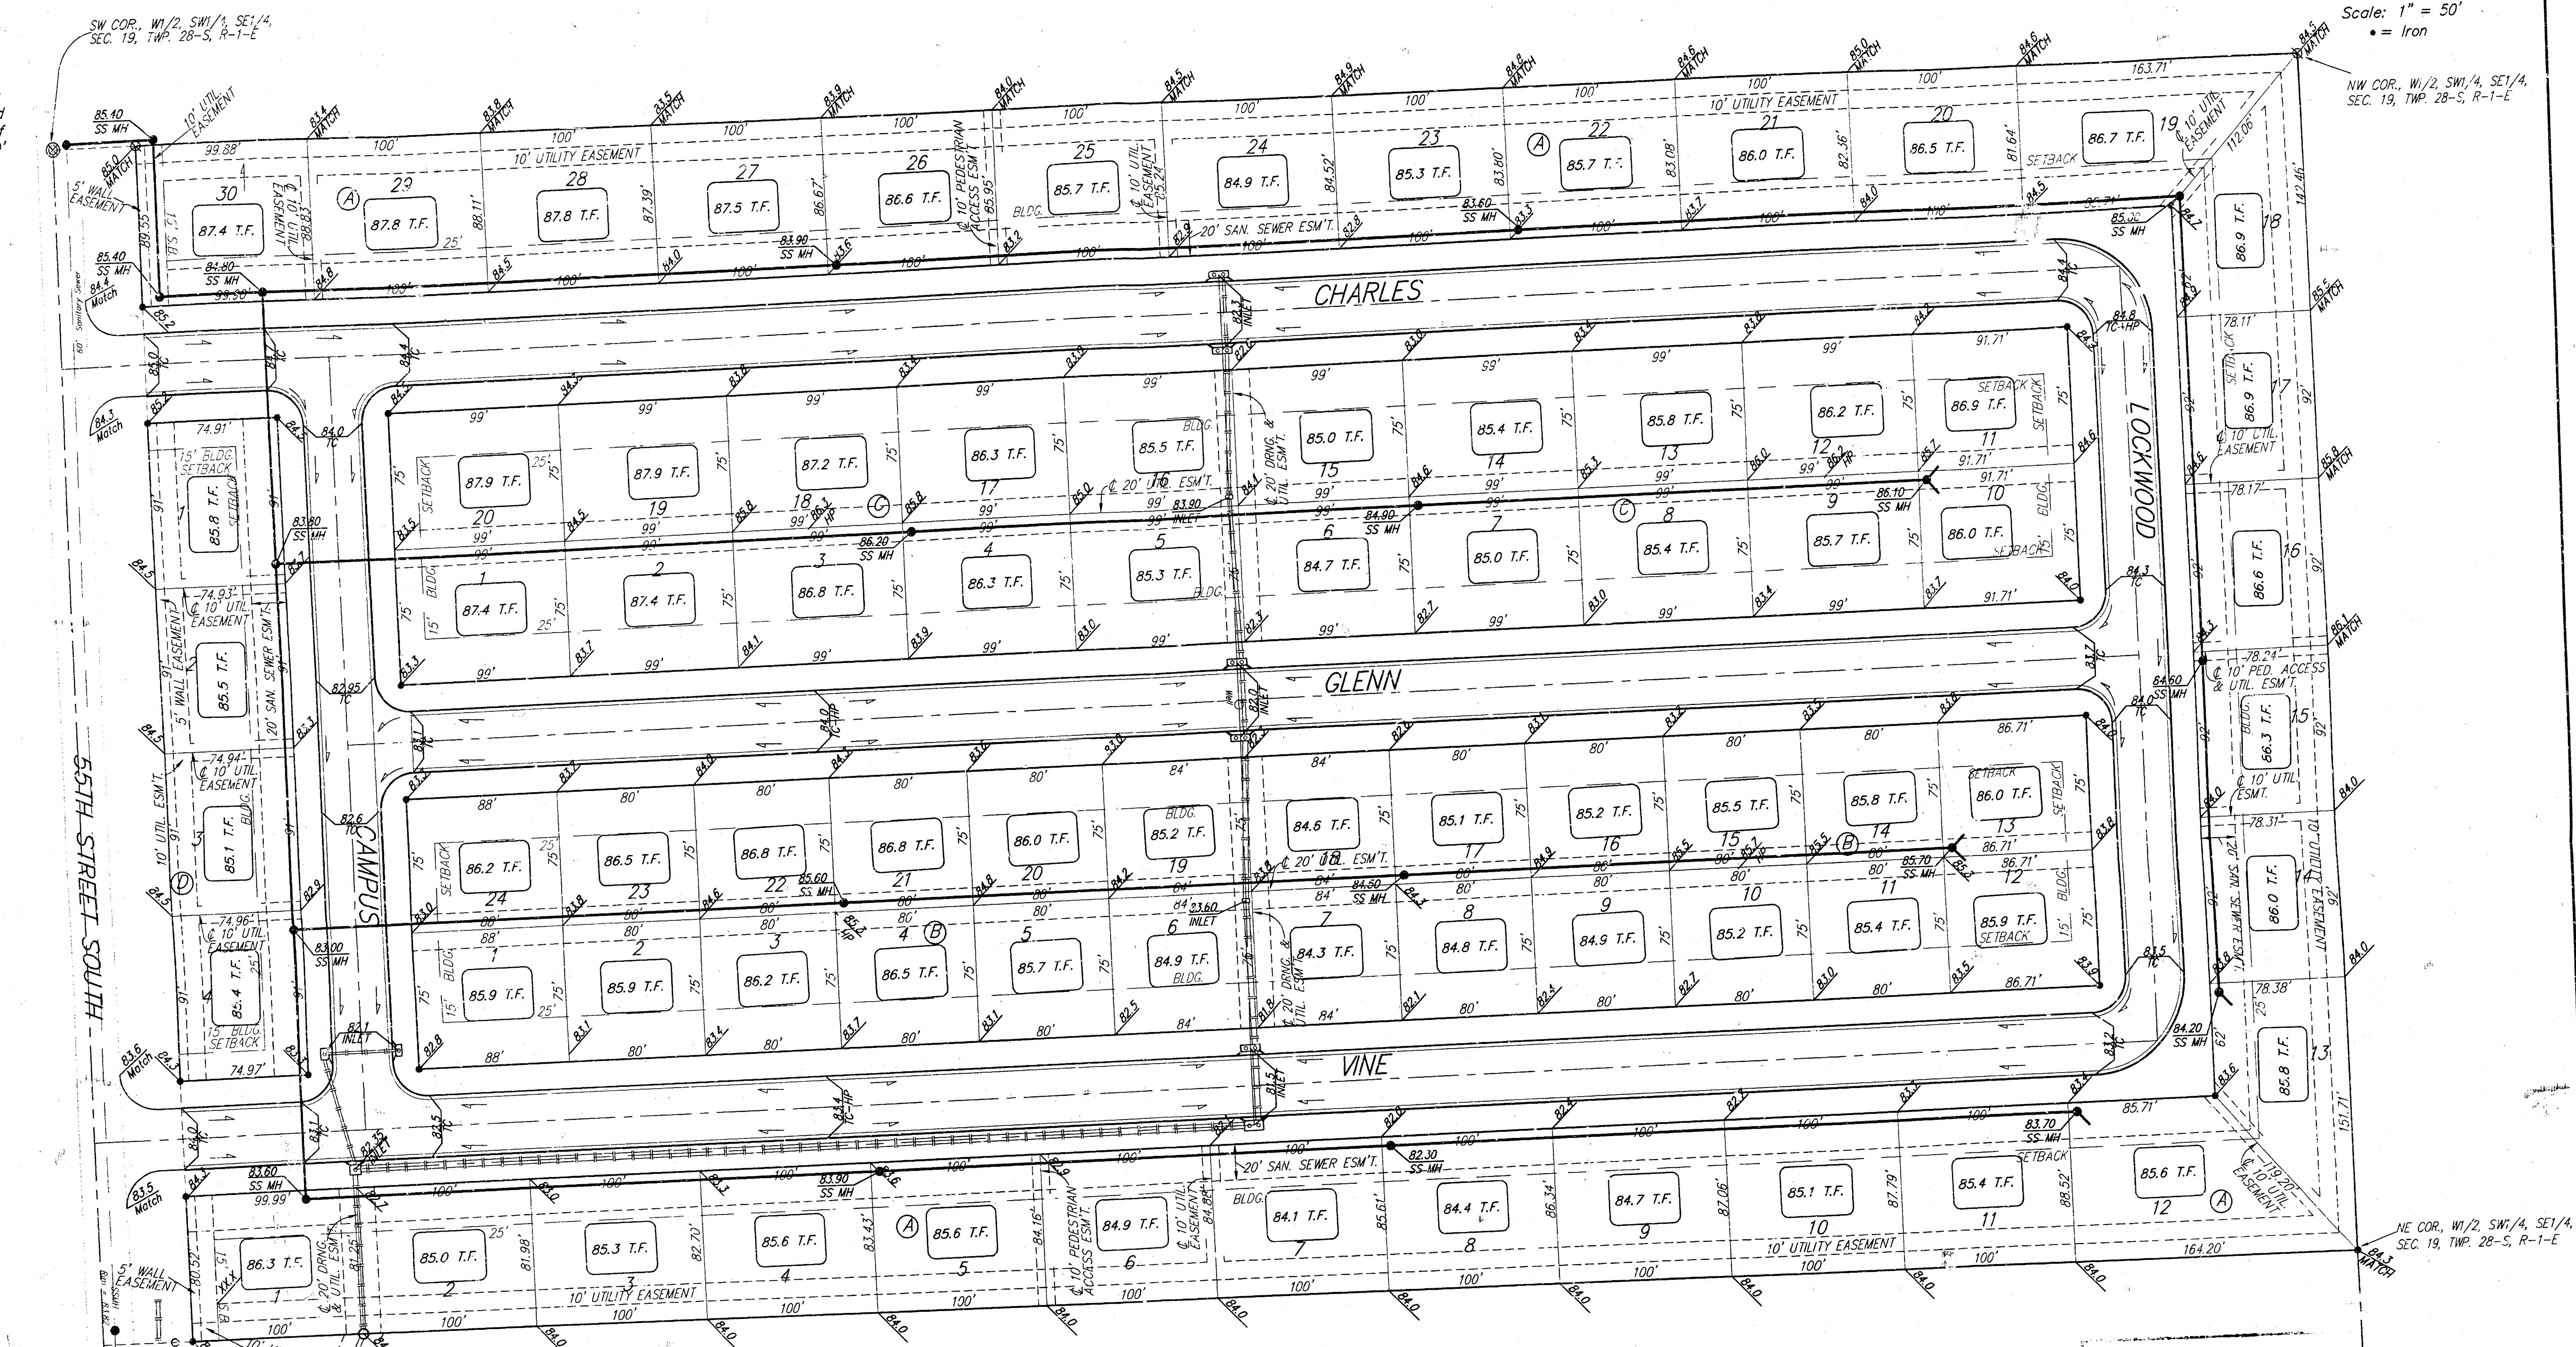

NOTE:
Proposed top of foundation
elevations are shown on plans.
Contractor to set finish floor elevation.
All street elevations shown on plans
are for top of curb (full height).

APPROVED
DRAINAGE PLAN

SIMMONS PARK ADDITION
GRADING PLAN
WICHITA, KANSAS

BAUGHMAN COMPANY P.A.
ENGINEERING, SURVEYING, & PLANNING
316-282-7271 • 315 ELLIS • WICHITA, KANSAS 67211

PROJECT NUMBER
DESIGN: NGW DRAWN: TNG APPROVED: DATE: 3-29 SCALE: NOTED SHEET: 1 OF 1

RAT CARD MARKED 19 NOV 199

SE COR., SE 1/4, SEC. 19,
TWP. 28-S, R-1-E