



SCALE : 1" = 50'

LEGEND
 1362.0 FINISHED GROUND ELEVATION (BOTTOM OF FINISHED FLOOR)
 1360.0 SPOT ELEV. (FINISHED)
 10 VIEW OUT ELEV.

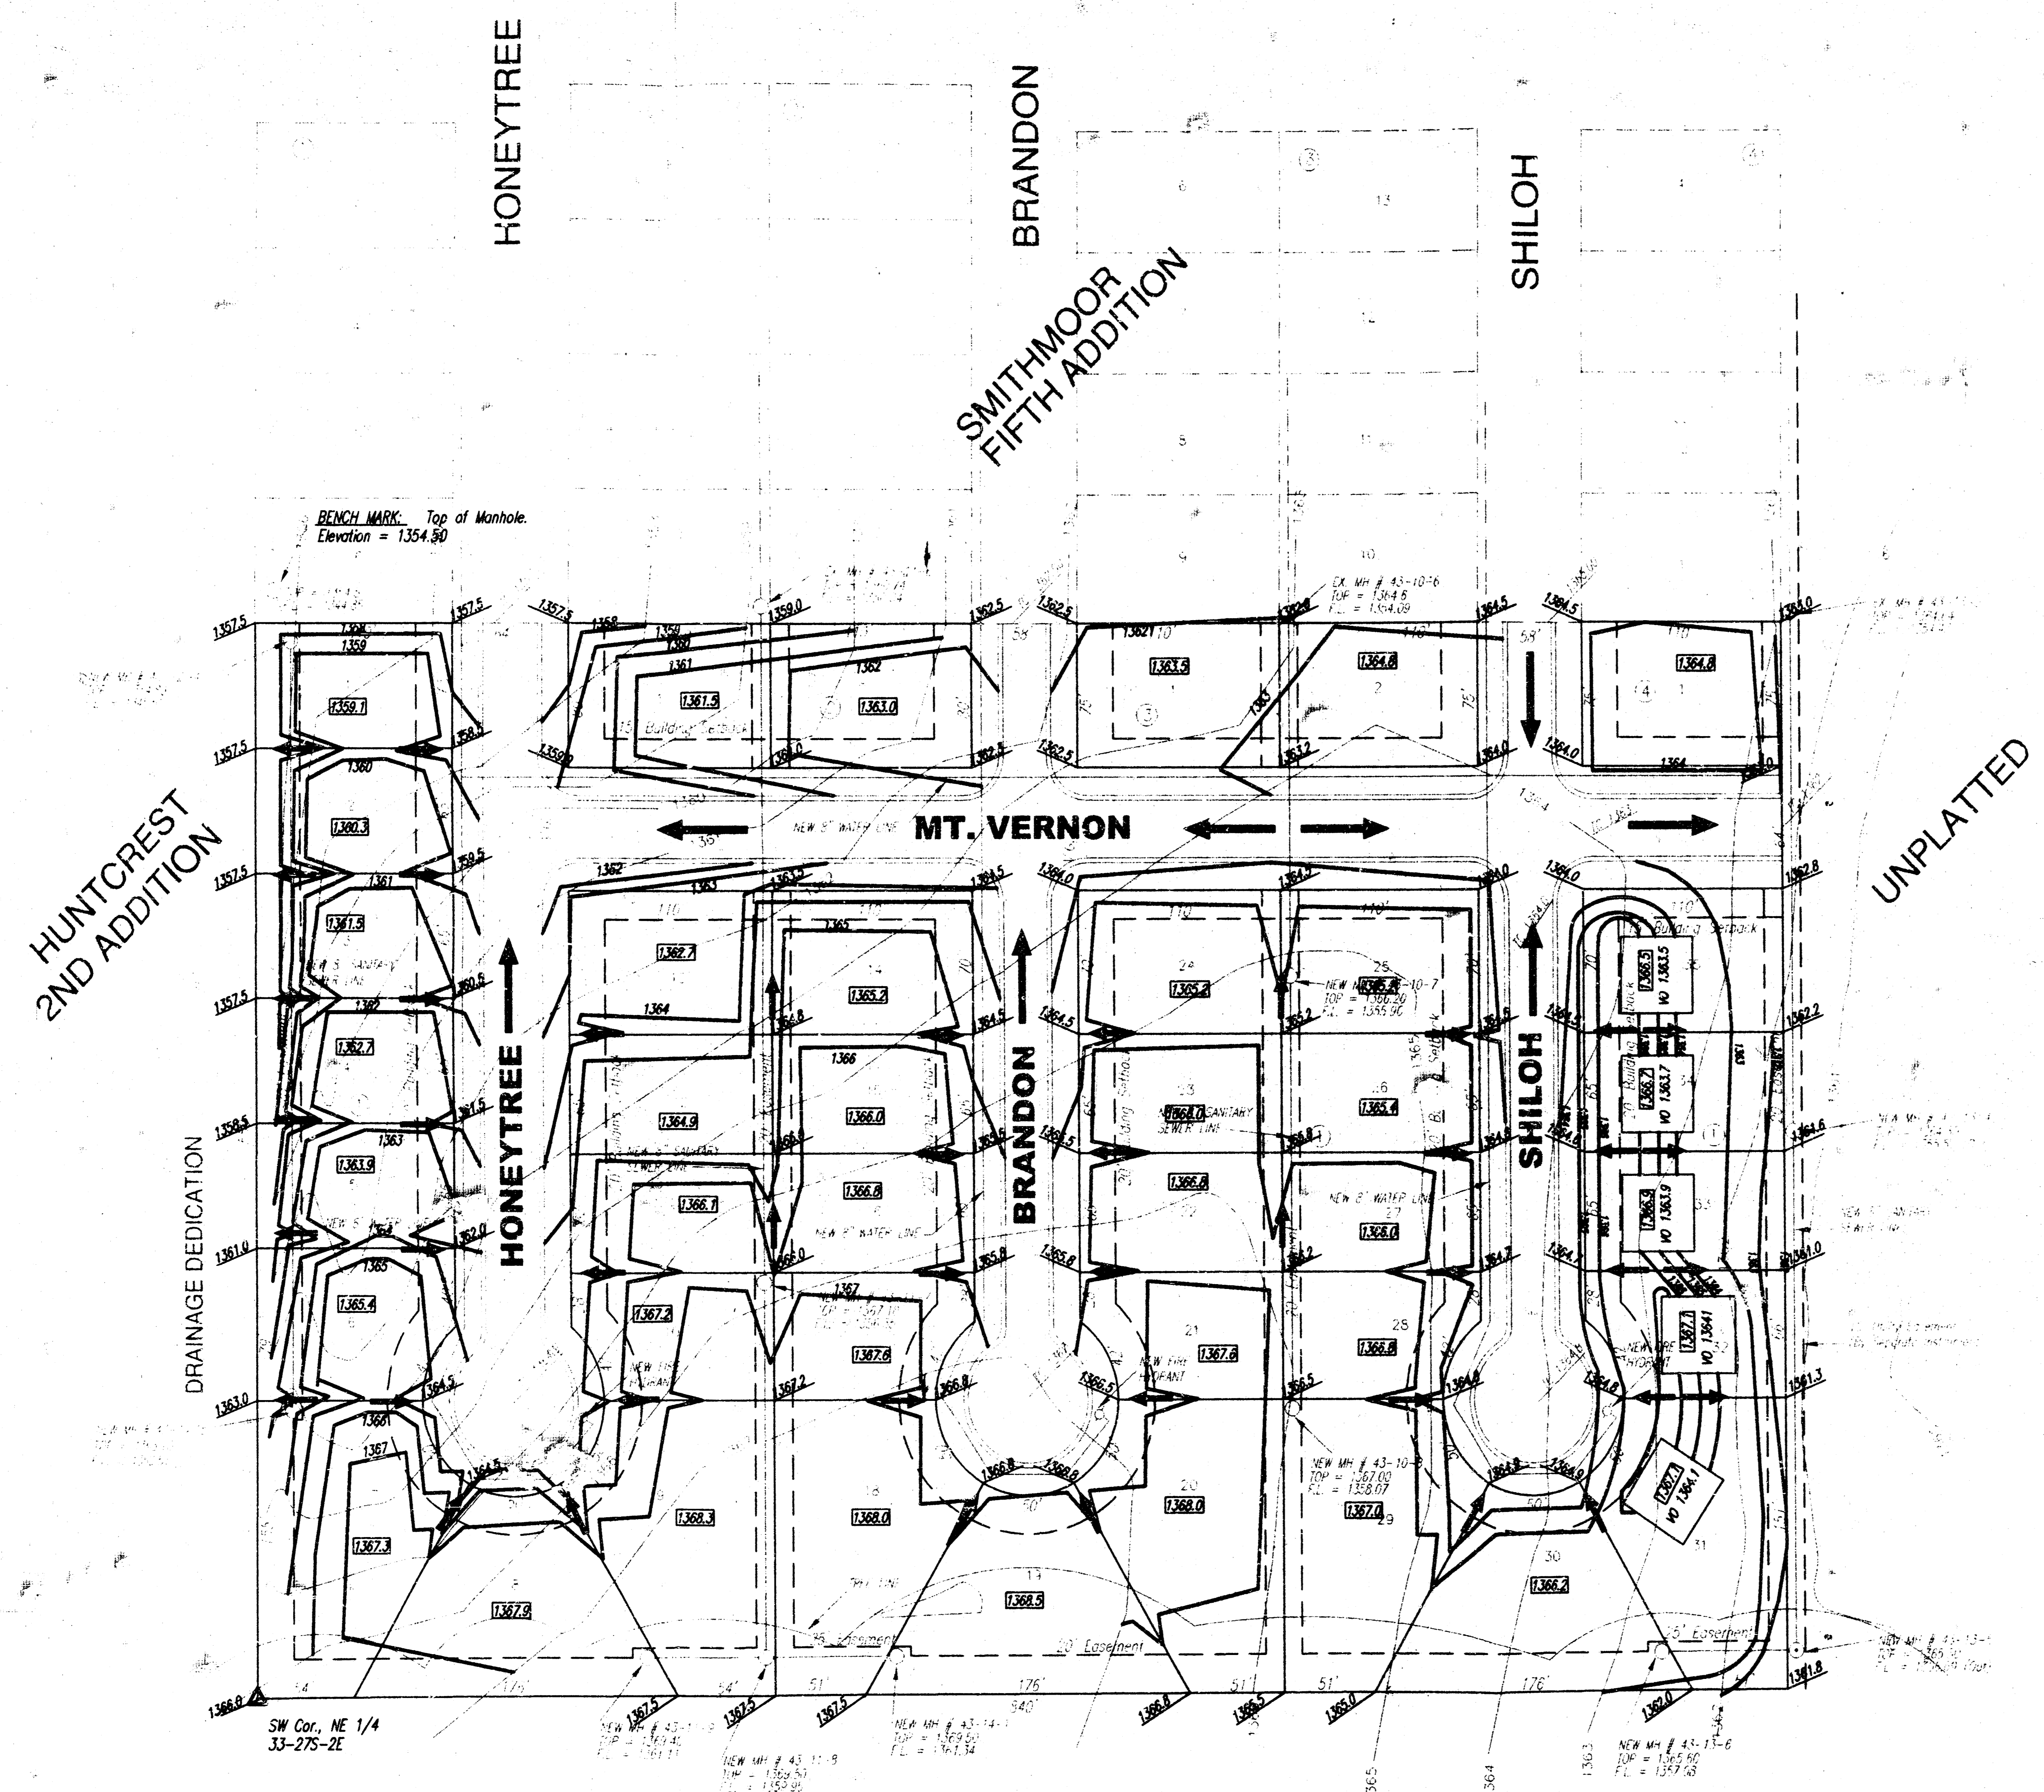

APPROVED
 DRAINAGE PLAN

**LOT GRADING PLAN
 SMITHMOOR SEVENTH ADDITION
 TO
 WICHITA, SEDGWICK COUNTY, KANSAS**

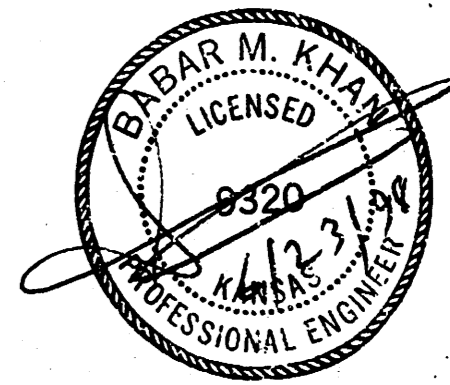

Revised: 8/2/99
MUNICIPAL ENGINEERS, P.A.
 254-LAURA, SUITE 201
 WICHITA, KANSAS 67211
 316-262-3842