


DRAINAGE PLAN

STONEBRIAR ADDITION

WICHITA, SEDGWICK COUNTY, KANSAS

47TH STREET SOUTH

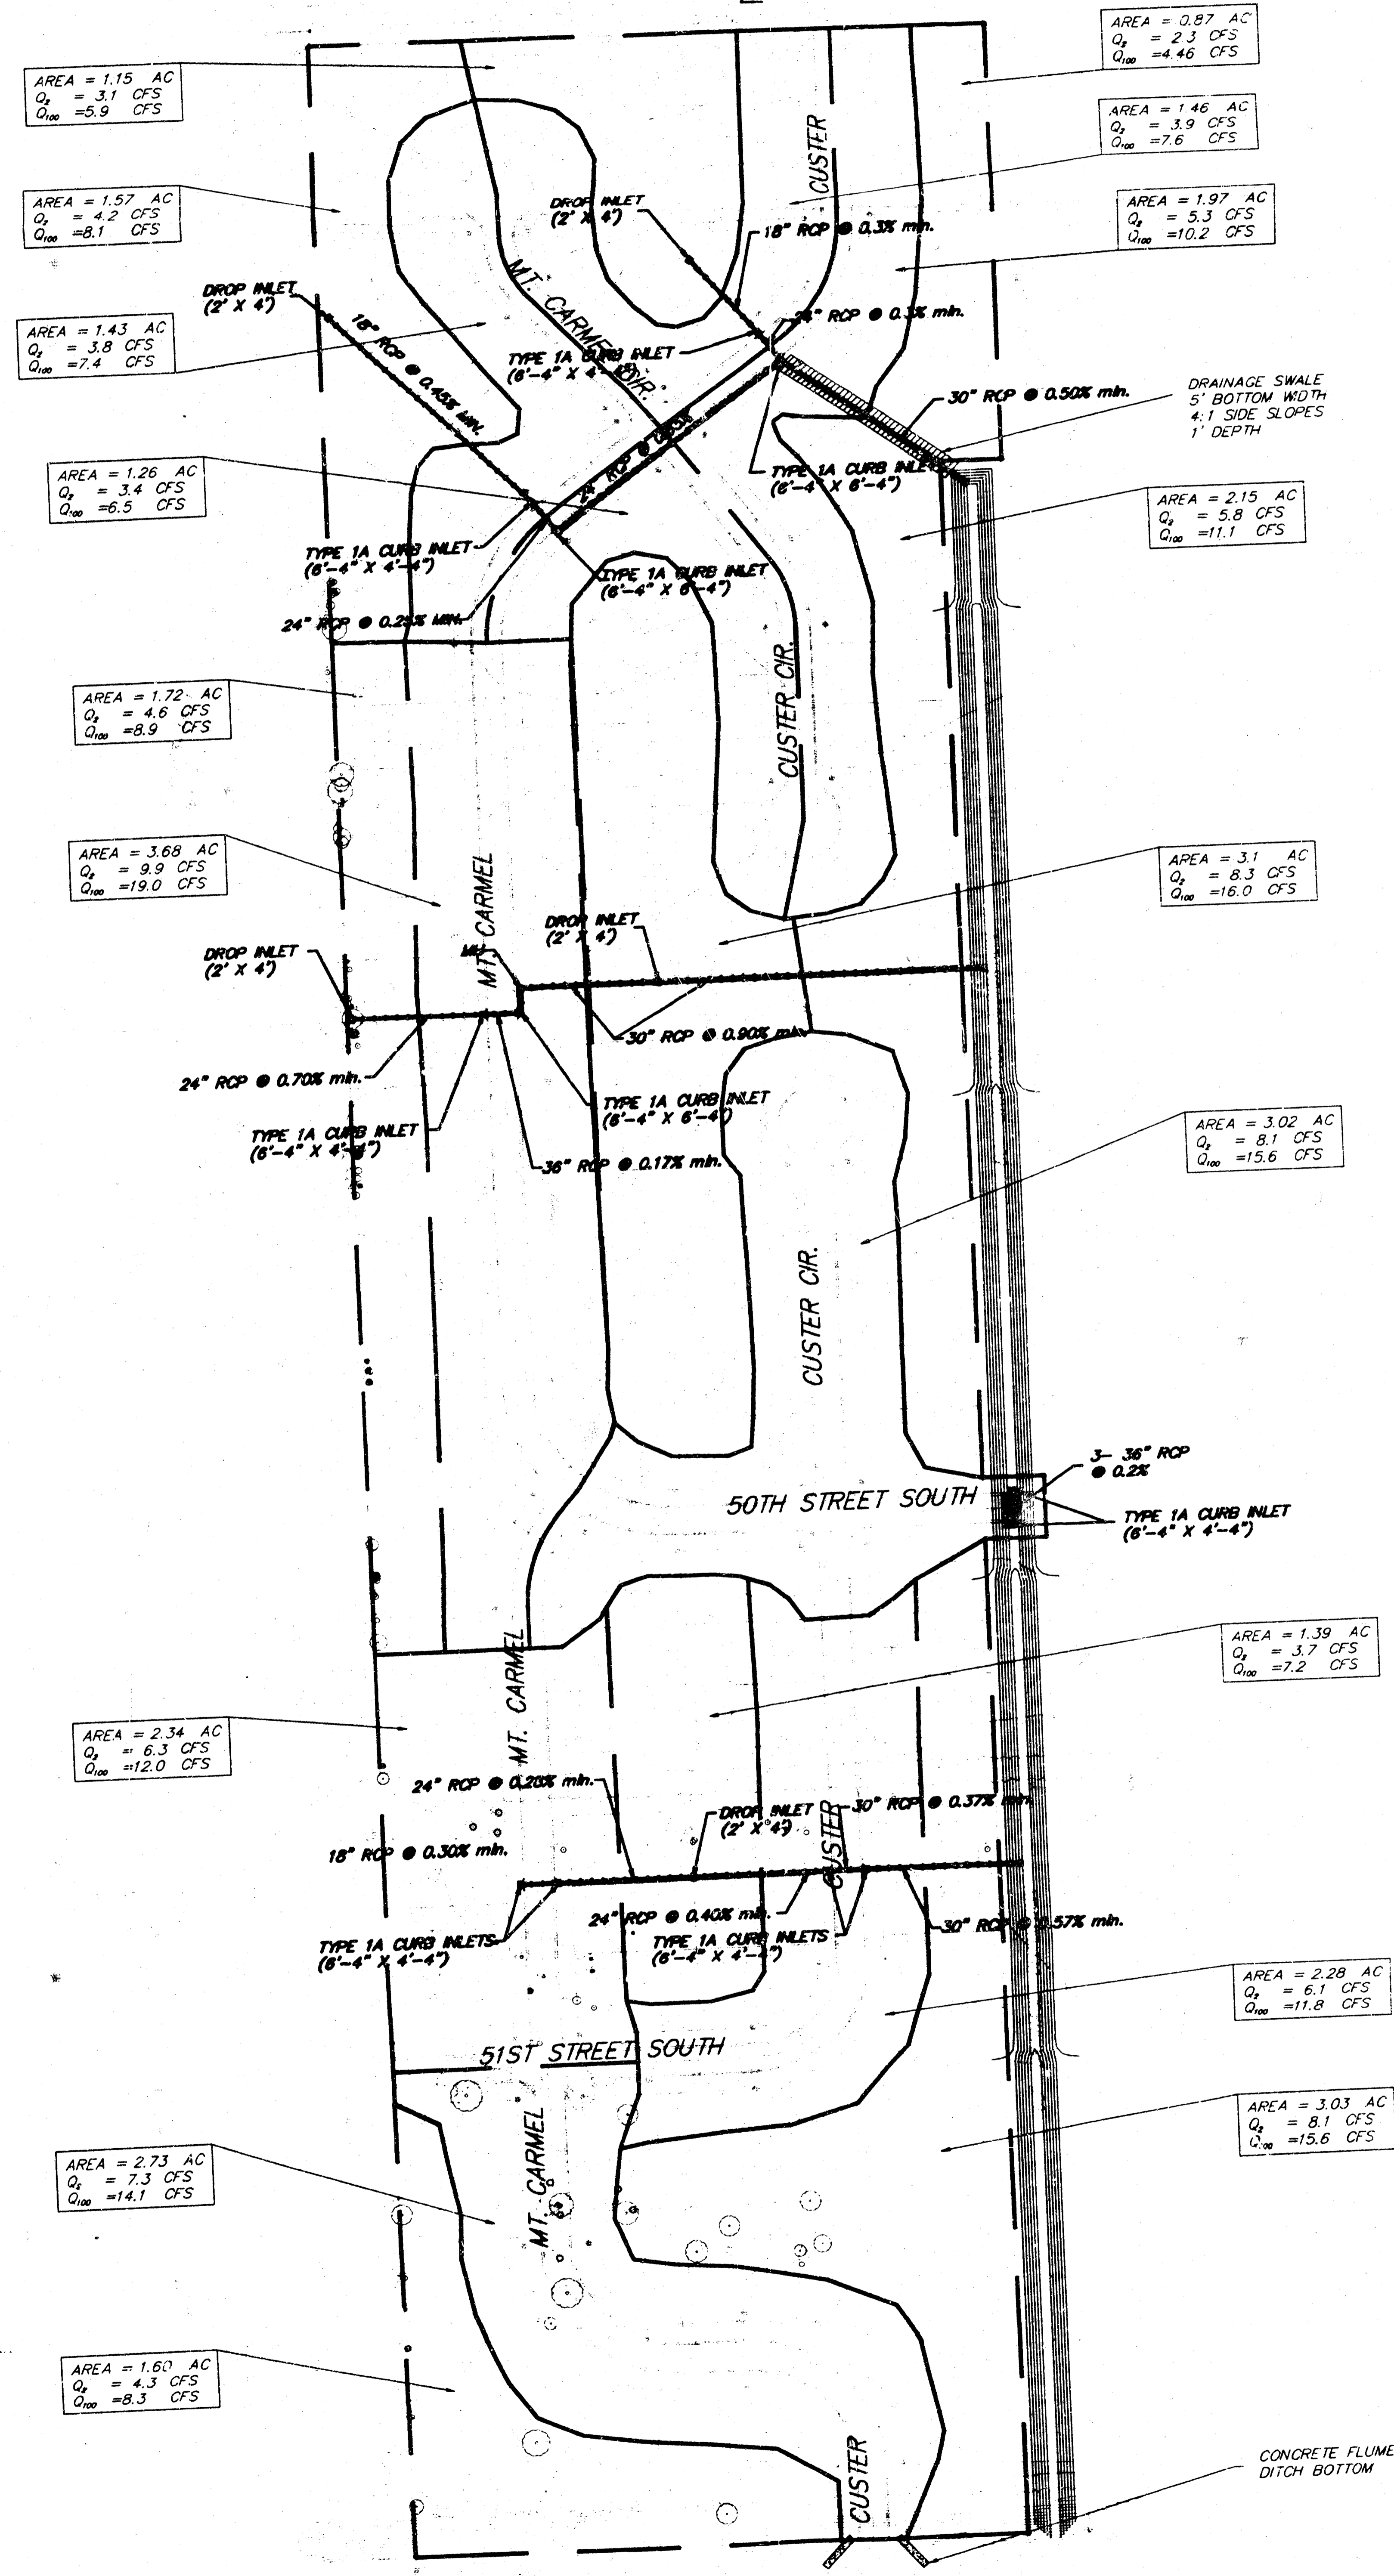

RUNOFF DATA CALCULATED BY
RATIONAL METHOD USING A
RUNOFF COEFFICIENT OF 0.7

SCALE 1" = 100'
JUNE 17, 1996

BAUGHMAN COMPANY P. A.
ENGINEERING, SURVEYING & PLANNING
116-2821 27th St., Suite 100, Wichita, Kansas 67222


Railroad Spike in Power Pole
 Located 27' South and 402' East
 of the Northwest Corner of the
 NE 1/4, Section 24, T-7-S,
 R-1-W.

Elevation = 92.98 City Datum

City of Wichita Disc Located
 44' North and 30' East of the
 Centerlines of 47th Street South
 and Meridian.


Elevation = 91.78 City Datum

Scale: 1" = 60'
 • = Iron

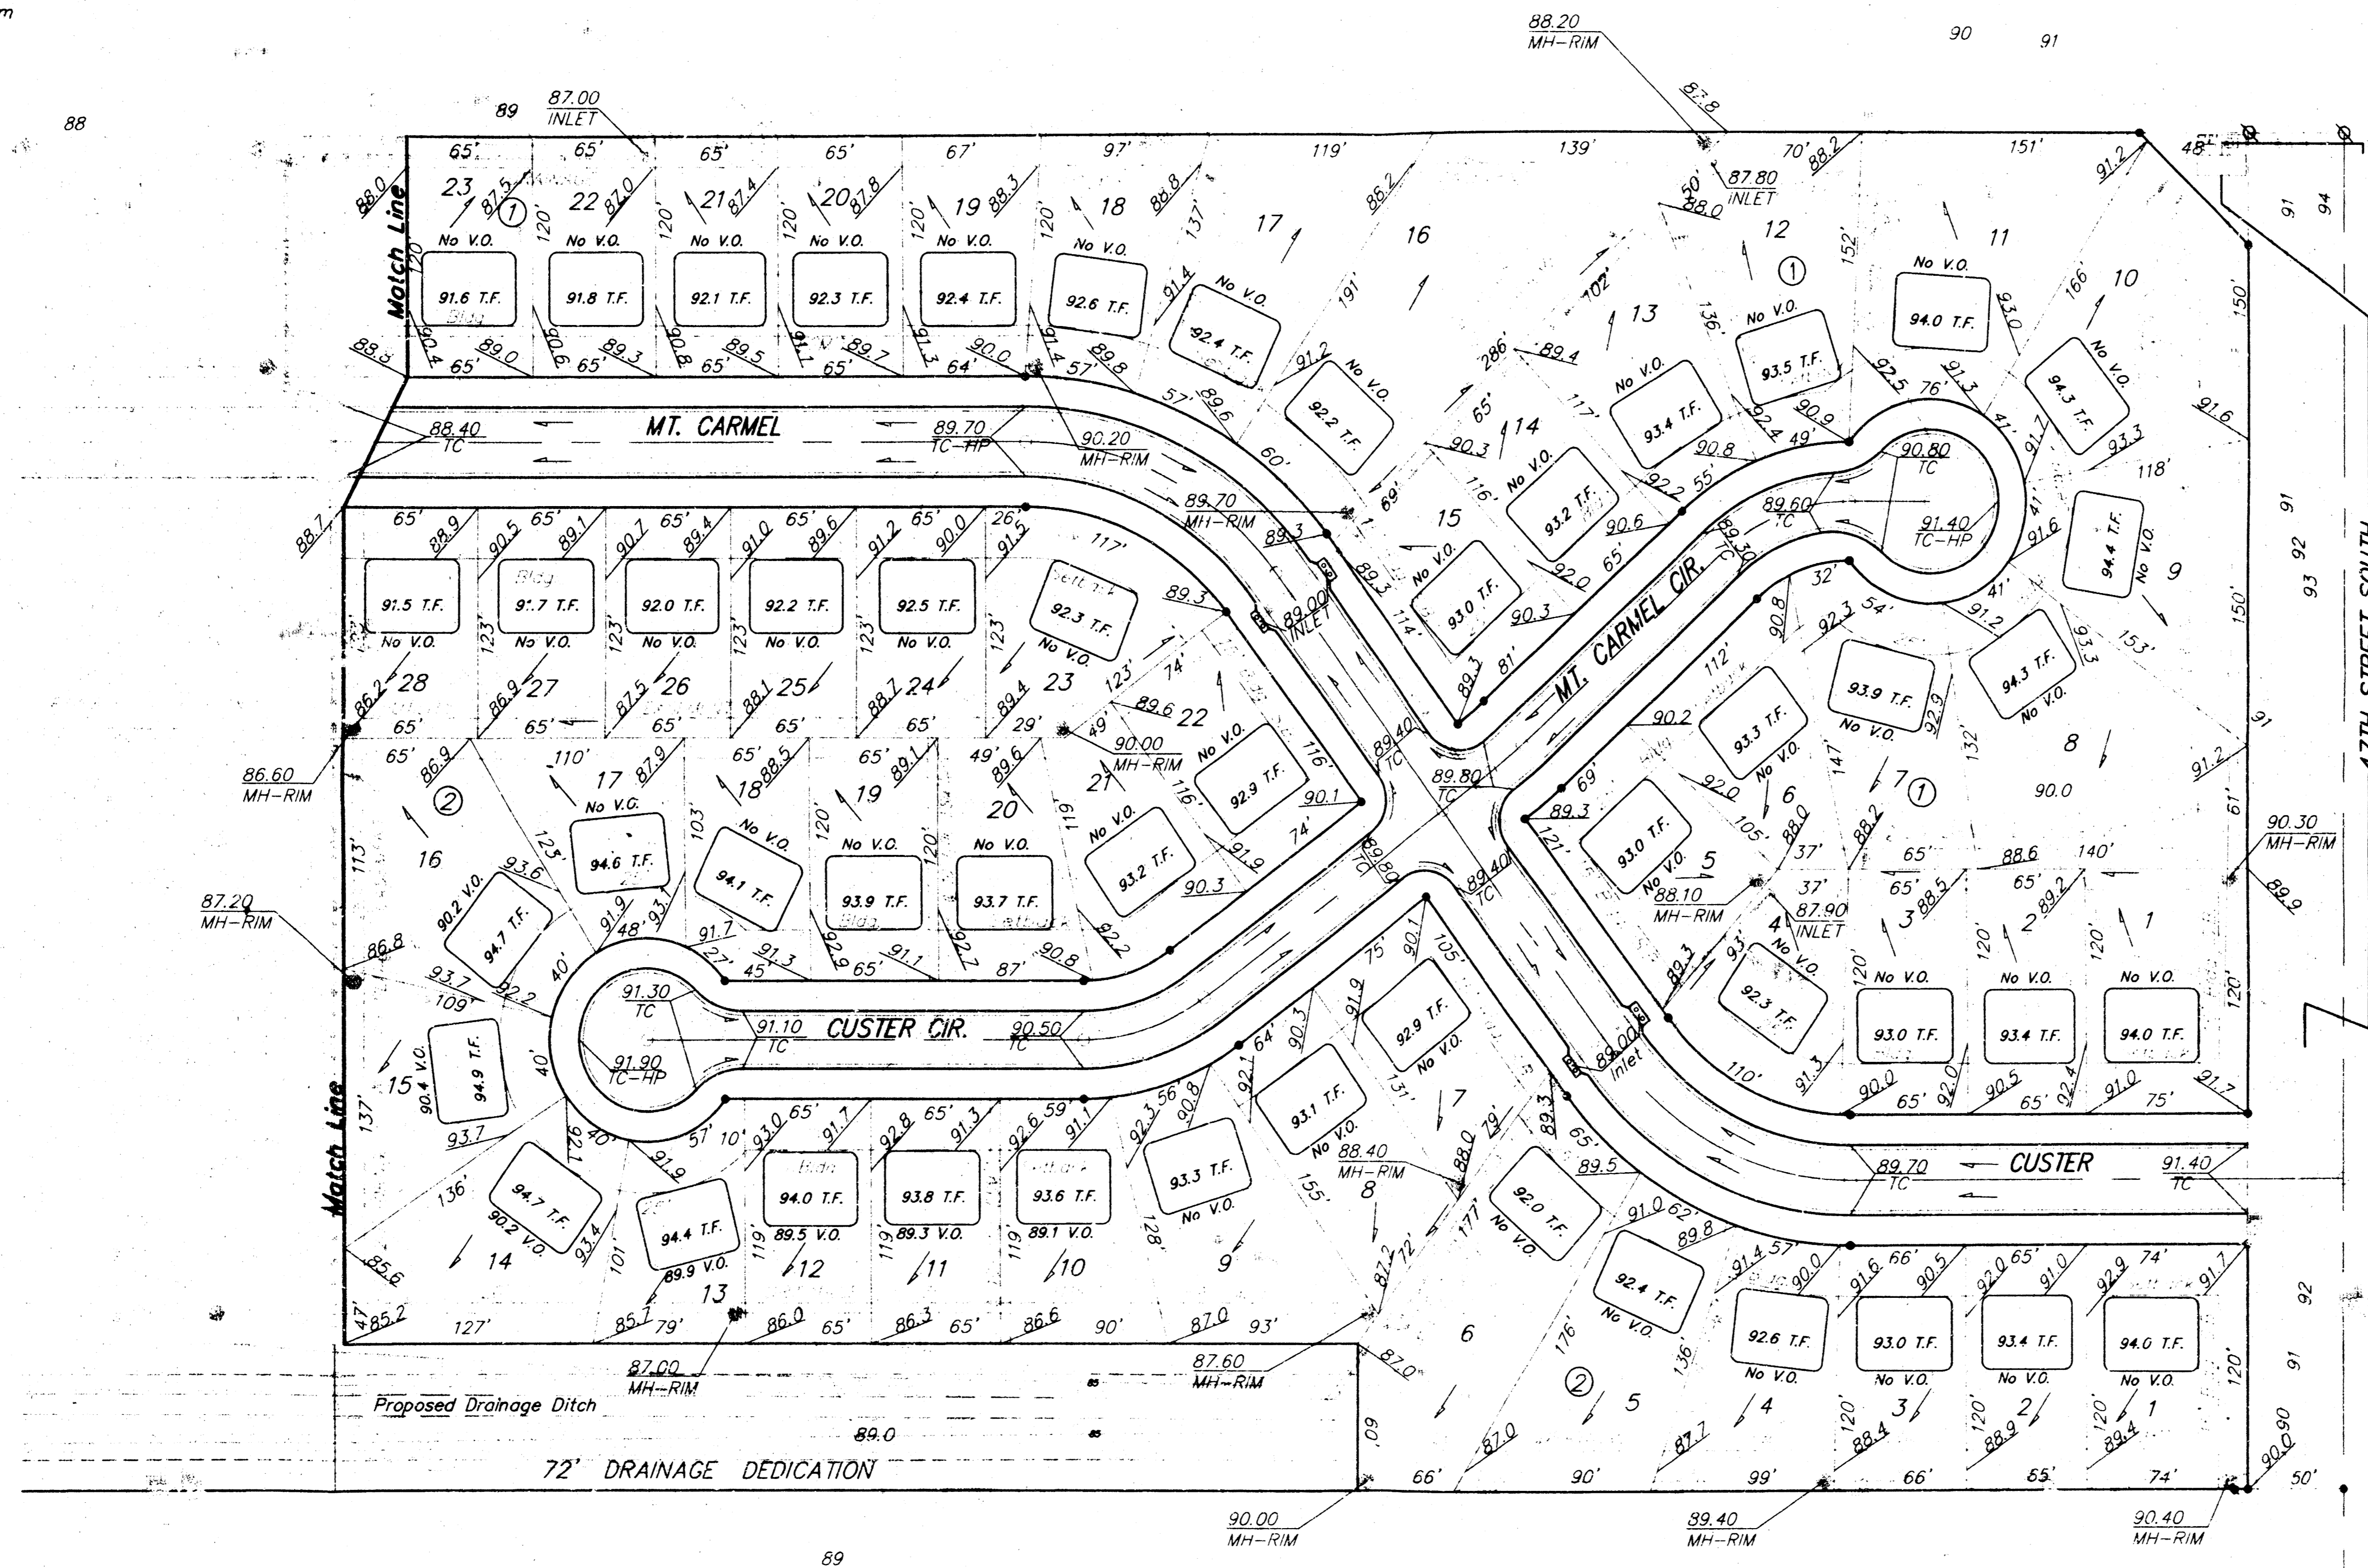

NOTE:
 Proposed top of foundation elevations are
 shown on plans. Contractor to set finished
 floor and garage floor elevations.
 All street elevations shown on plans
 are for top of curb (full height).
 View-out elevations are denoted as
 XX.X V.O.

MINIMUM BUILDING PAD ELEVATIONS FOR LOWEST OPENING TO THE STRUCTURES			
LOT	BLOC.	BLOCK	
		CITY DATUM	M.S.L.
6	2	89.0	1276.40
9-10	2	89.0	1276.40
11-14	2	88.0	1275.40
44	2	88.0	1275.40
45-50	2	87.0	1274.40
1-7	4	86.0	1273.40
8-9	4	85.0	1272.40
16-18	4	85.0	1272.40
5-8	5	86.0	1273.40

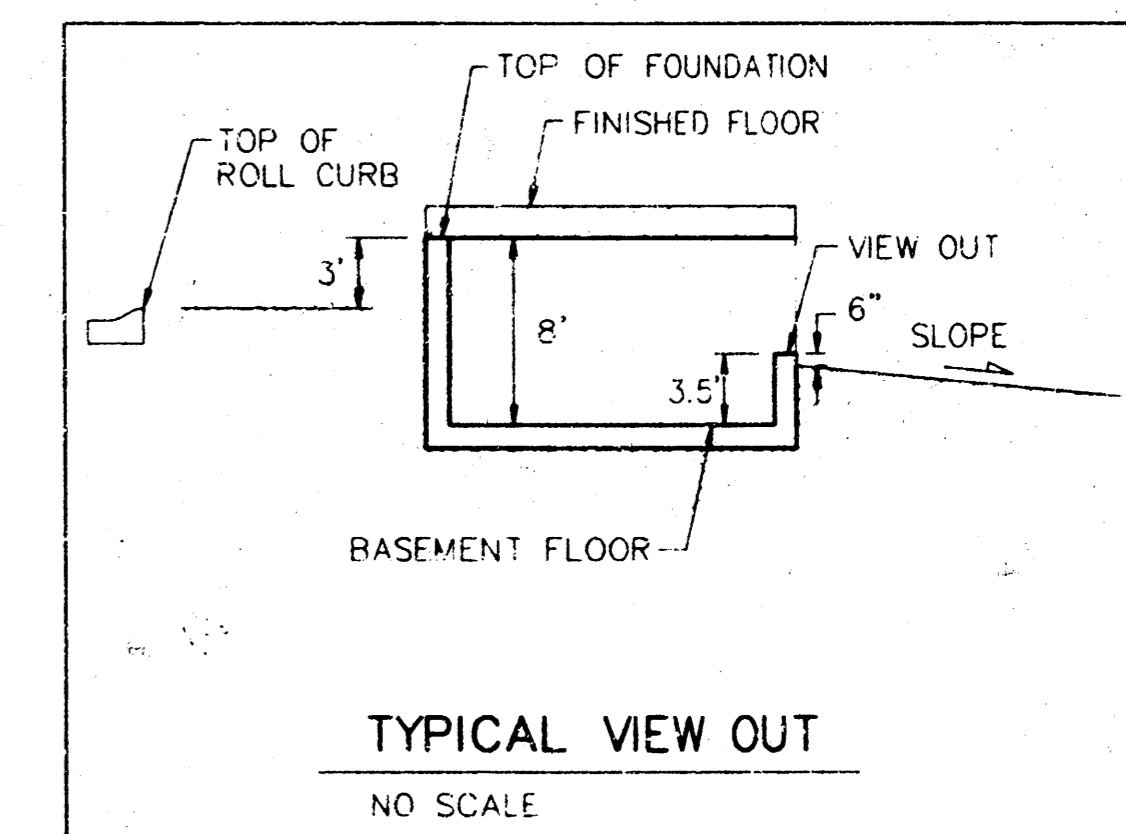

**APPROVED
 DRAINAGE PLAN**

STONEBRIAR ADDITION
LOT GRADE PLAN
 WICHITA, KS

BAUGHMAN COMPANY P. A.
 ENGINEERING, SURVEYING, & PLANNING

PROJECT NUMBER: 11-04-26

DESIGN	DRAWN	APPROVED	DATE	SCALE
			11-04-26	NONE

SHEET 1 OF 2


Railroad Spike in Power Pole
 Located 27' South and 402' East
 of the Northwest Corner of the
 NE 1/4, Section 24, TWP. 27-S,
 R-1-W.

Elevation = 92.98 City Datum

City of Wichita Disc Located
 44' North and 30' East of the
 Centenies of 47th Street South
 and Mariah.

Elevation = 91.78 City Datum

Scale: 1" = 60'
 • = iron

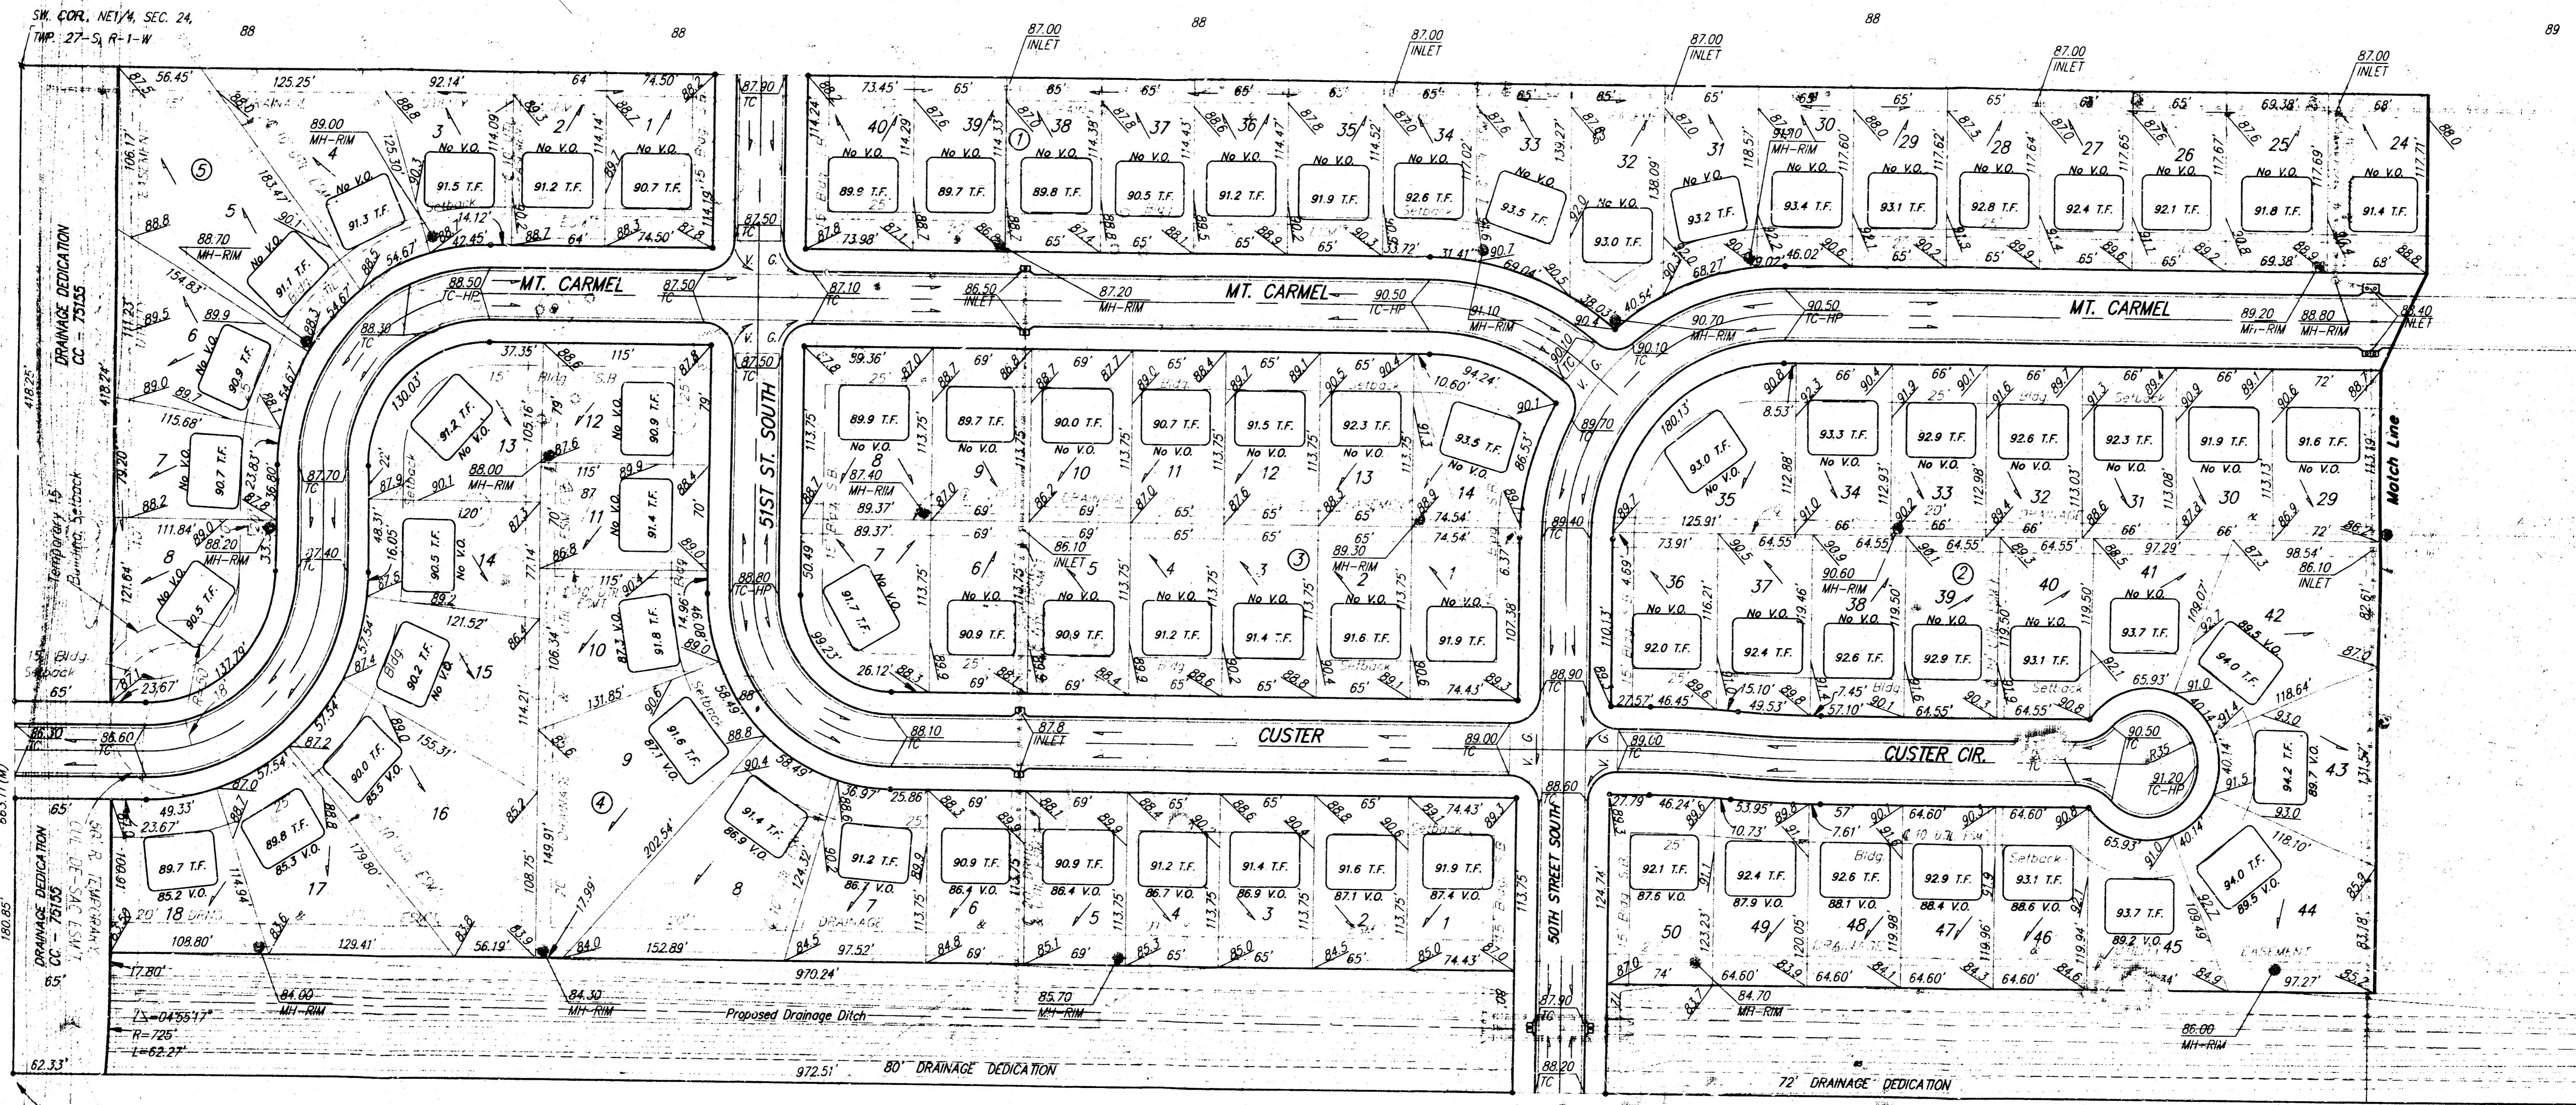


SE COR. W1/2, W1/2, NE1/4,
 SEC. 24, TWP. 27-S, R-1-W

NOTE:
 Proposed top of foundation elevations are
 shown on plans. Contractor to set finished
 floor and garage floor elevations.
 All street elevations shown on plans
 are for top of curb (full height).
 View-out elevations are denoted as
 XX.X V.O.

MINIMUM BUILDING PAD ELEVATIONS FOR
 LOWEST OPENING TO THE STRUCTURES

LOT	BLOCK	CITY DATUM	M.S.L.
6	2	89.0	1276.40
9-10	2	89.0	1276.40
11-14	2	88.0	1275.40
44	2	88.0	1275.40
45-50	2	87.0	1274.40
1-7	4	86.0	1273.40
8-9	4	85.0	1272.40
16-18	4	85.0	1272.40
5-8	5	86.0	1273.40

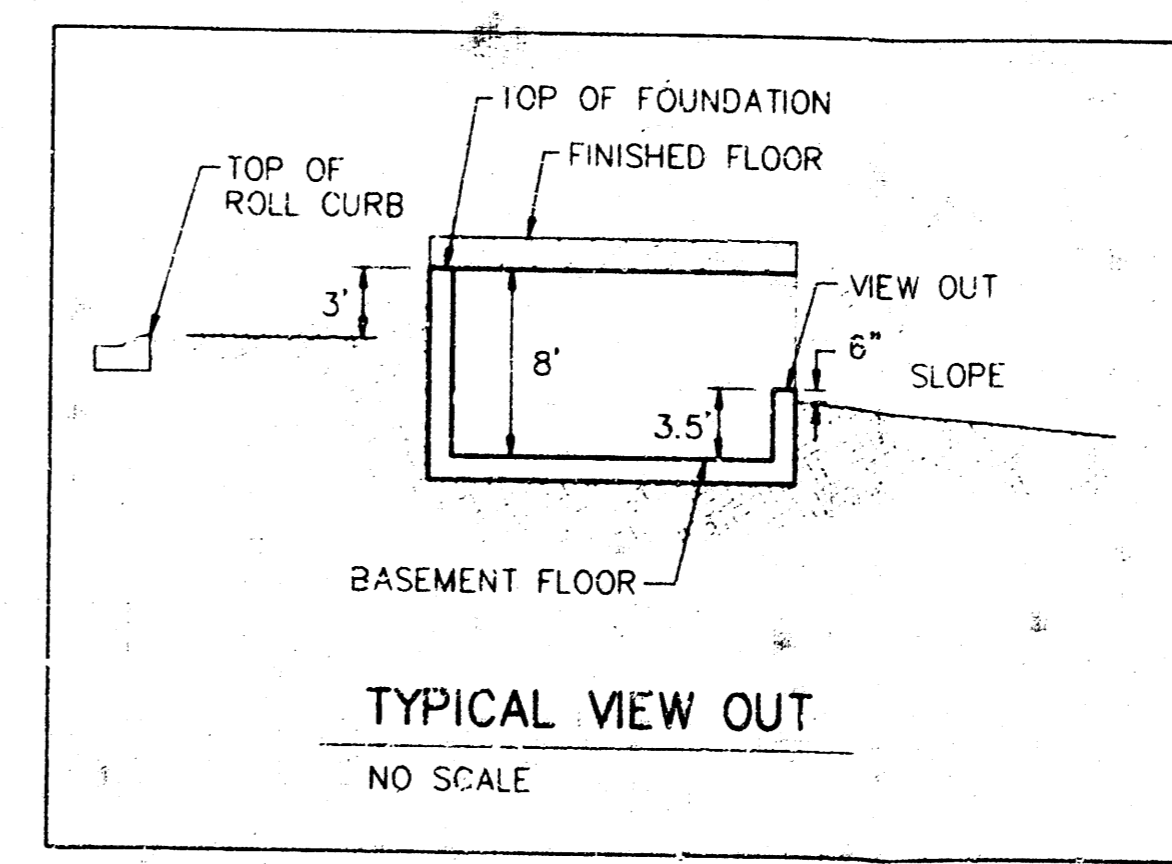

STONEBRIAR ADDITION
LOT GRADE PLAN
 WICHITA, KANSAS

BAUGHMAN COMPANY P.A.
 ENGINEERING, SURVEYING, & PLANNING

314 - 62-7271 • 110 ELLIS • WICHITA, KANSAS 67211

PROJECT NUMBER: _____ SHEET: **2** OF **2**

DESIGN: _____ DRAWN: BT/TC APPROVED: _____ DATE: 10-04-98 SCALE: NOTED