


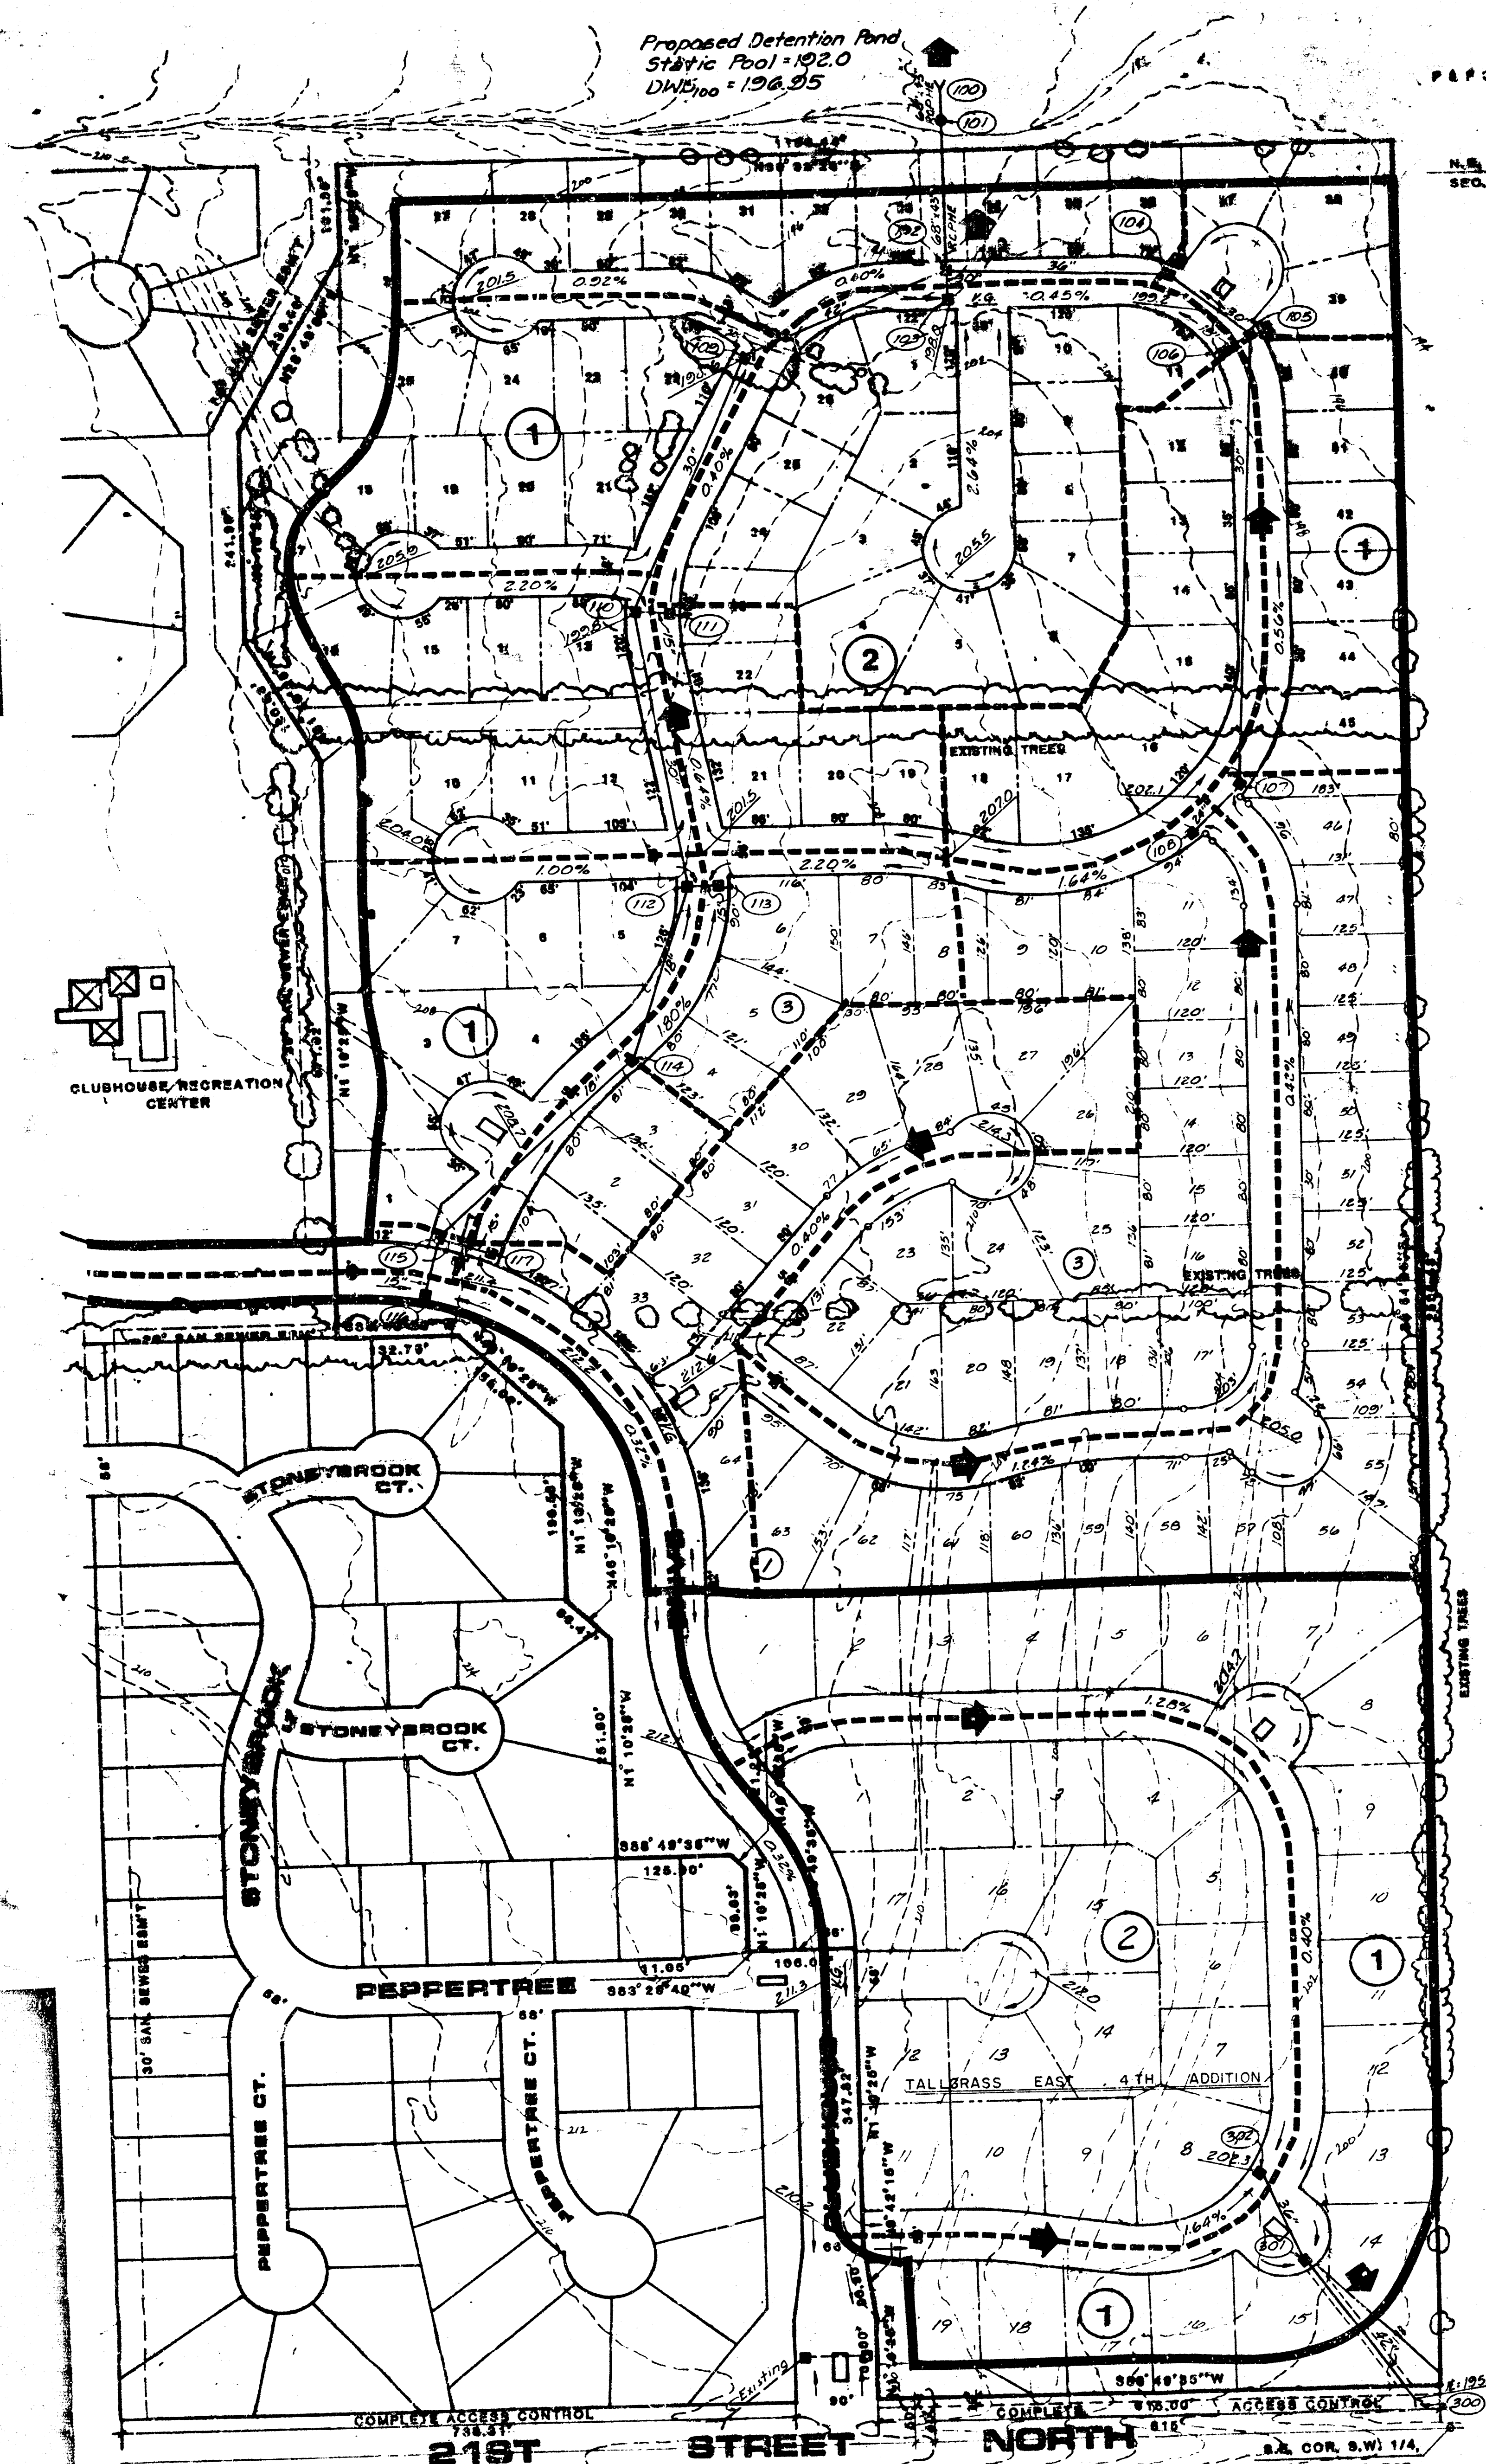


P & P JANSEN ESTATES FARM INC.
ZONED R-1


N.E. COR. S.W. 1/4
SEC. 4, T27S, R2E

HARRY B. BROWN JR. & DIANA KITCH
ZONED R-1

- LEGEND**
- Drainage Direction - Minor Storm
 - Drainage Direction - Major Storm
 - Proposed Storm Water Sewer & Inlet
 - Proposed Valley Gutter
 - Proposed Top of Curb Elevation
 - Drainage Basin Boundary
 - Drainage Subbasin Boundary
 - ② Node Identification

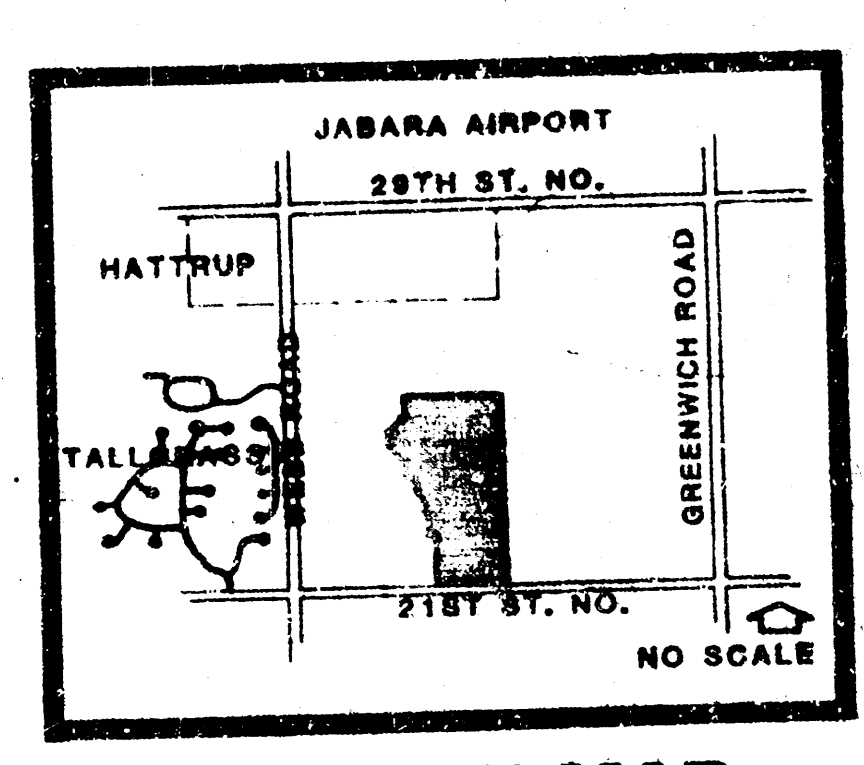

LOCATION MAP

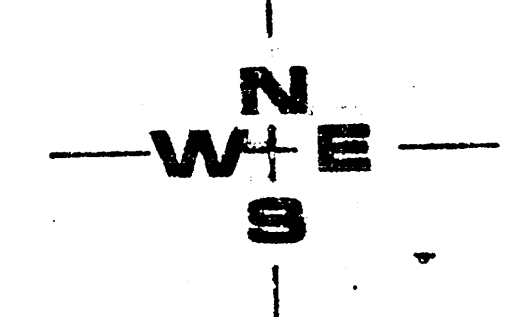

SCALE: 1" = 100'


DRAINAGE PLAN

TALLGRASS EAST 4TH ADD.

TALLGRASS EAST 3RD ADD

NOTES: DRAINAGE PLAN, 1100 E. 22ND ST. NORTH, WICHITA, KS 67202

PROFESSIONAL ENGINEERING CONSULTANTS, P.A.
ENGINEERS
WICHITA, KANSAS

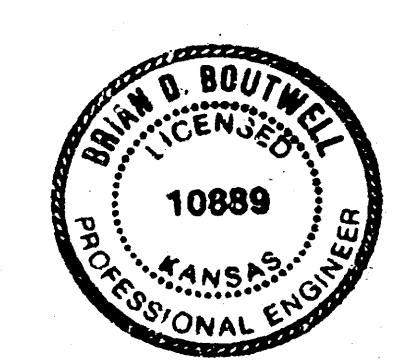

sheet	project	TALLGRASS EAST 3RD ADD.	sheet title	PRELIMINARY PLAN	date	rev.	
02							

BILL G. YUNG DESIGN
4012 E. 20TH STREET NORTH, WICHITA, KS 67202
316-624-4444