


TOWNE PARC 3RD ADDITION


Scale: 1" = 50'-0"
● = Iron

BENCH MARK:
Square Cut Top of Curb 68'± West
of 1/4 Section Line, South Side of Hurst.
Elevation 211.22 City Datum

NOTE:
Minimum Garage Floor Elevations
are Shown on the Plan.
Contractor to Set Finish Floor Elevations.
Contour Elevations Shown are for Graphic
Representation of Drainage Concept.
Spot Elevations Shall take Precedence
over Contour Lines.

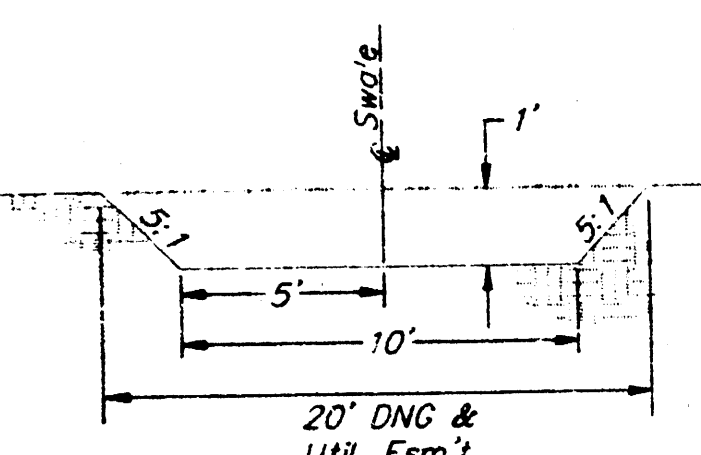


FLAT BOTTOM SWALE SECTION

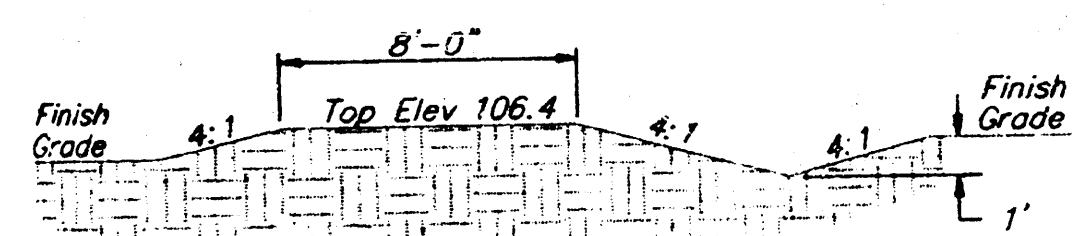

DIKE & SWALE SECTION

2174.23' S of
N.W. Cor. NE1/4
Sec. 5-285-2E
S.W. Cor. Bl. 3
Towne Parc 3rd Add

Dike and Swale
See Section
S.W. Cor. NE1/4
Sec. 5-285-2E

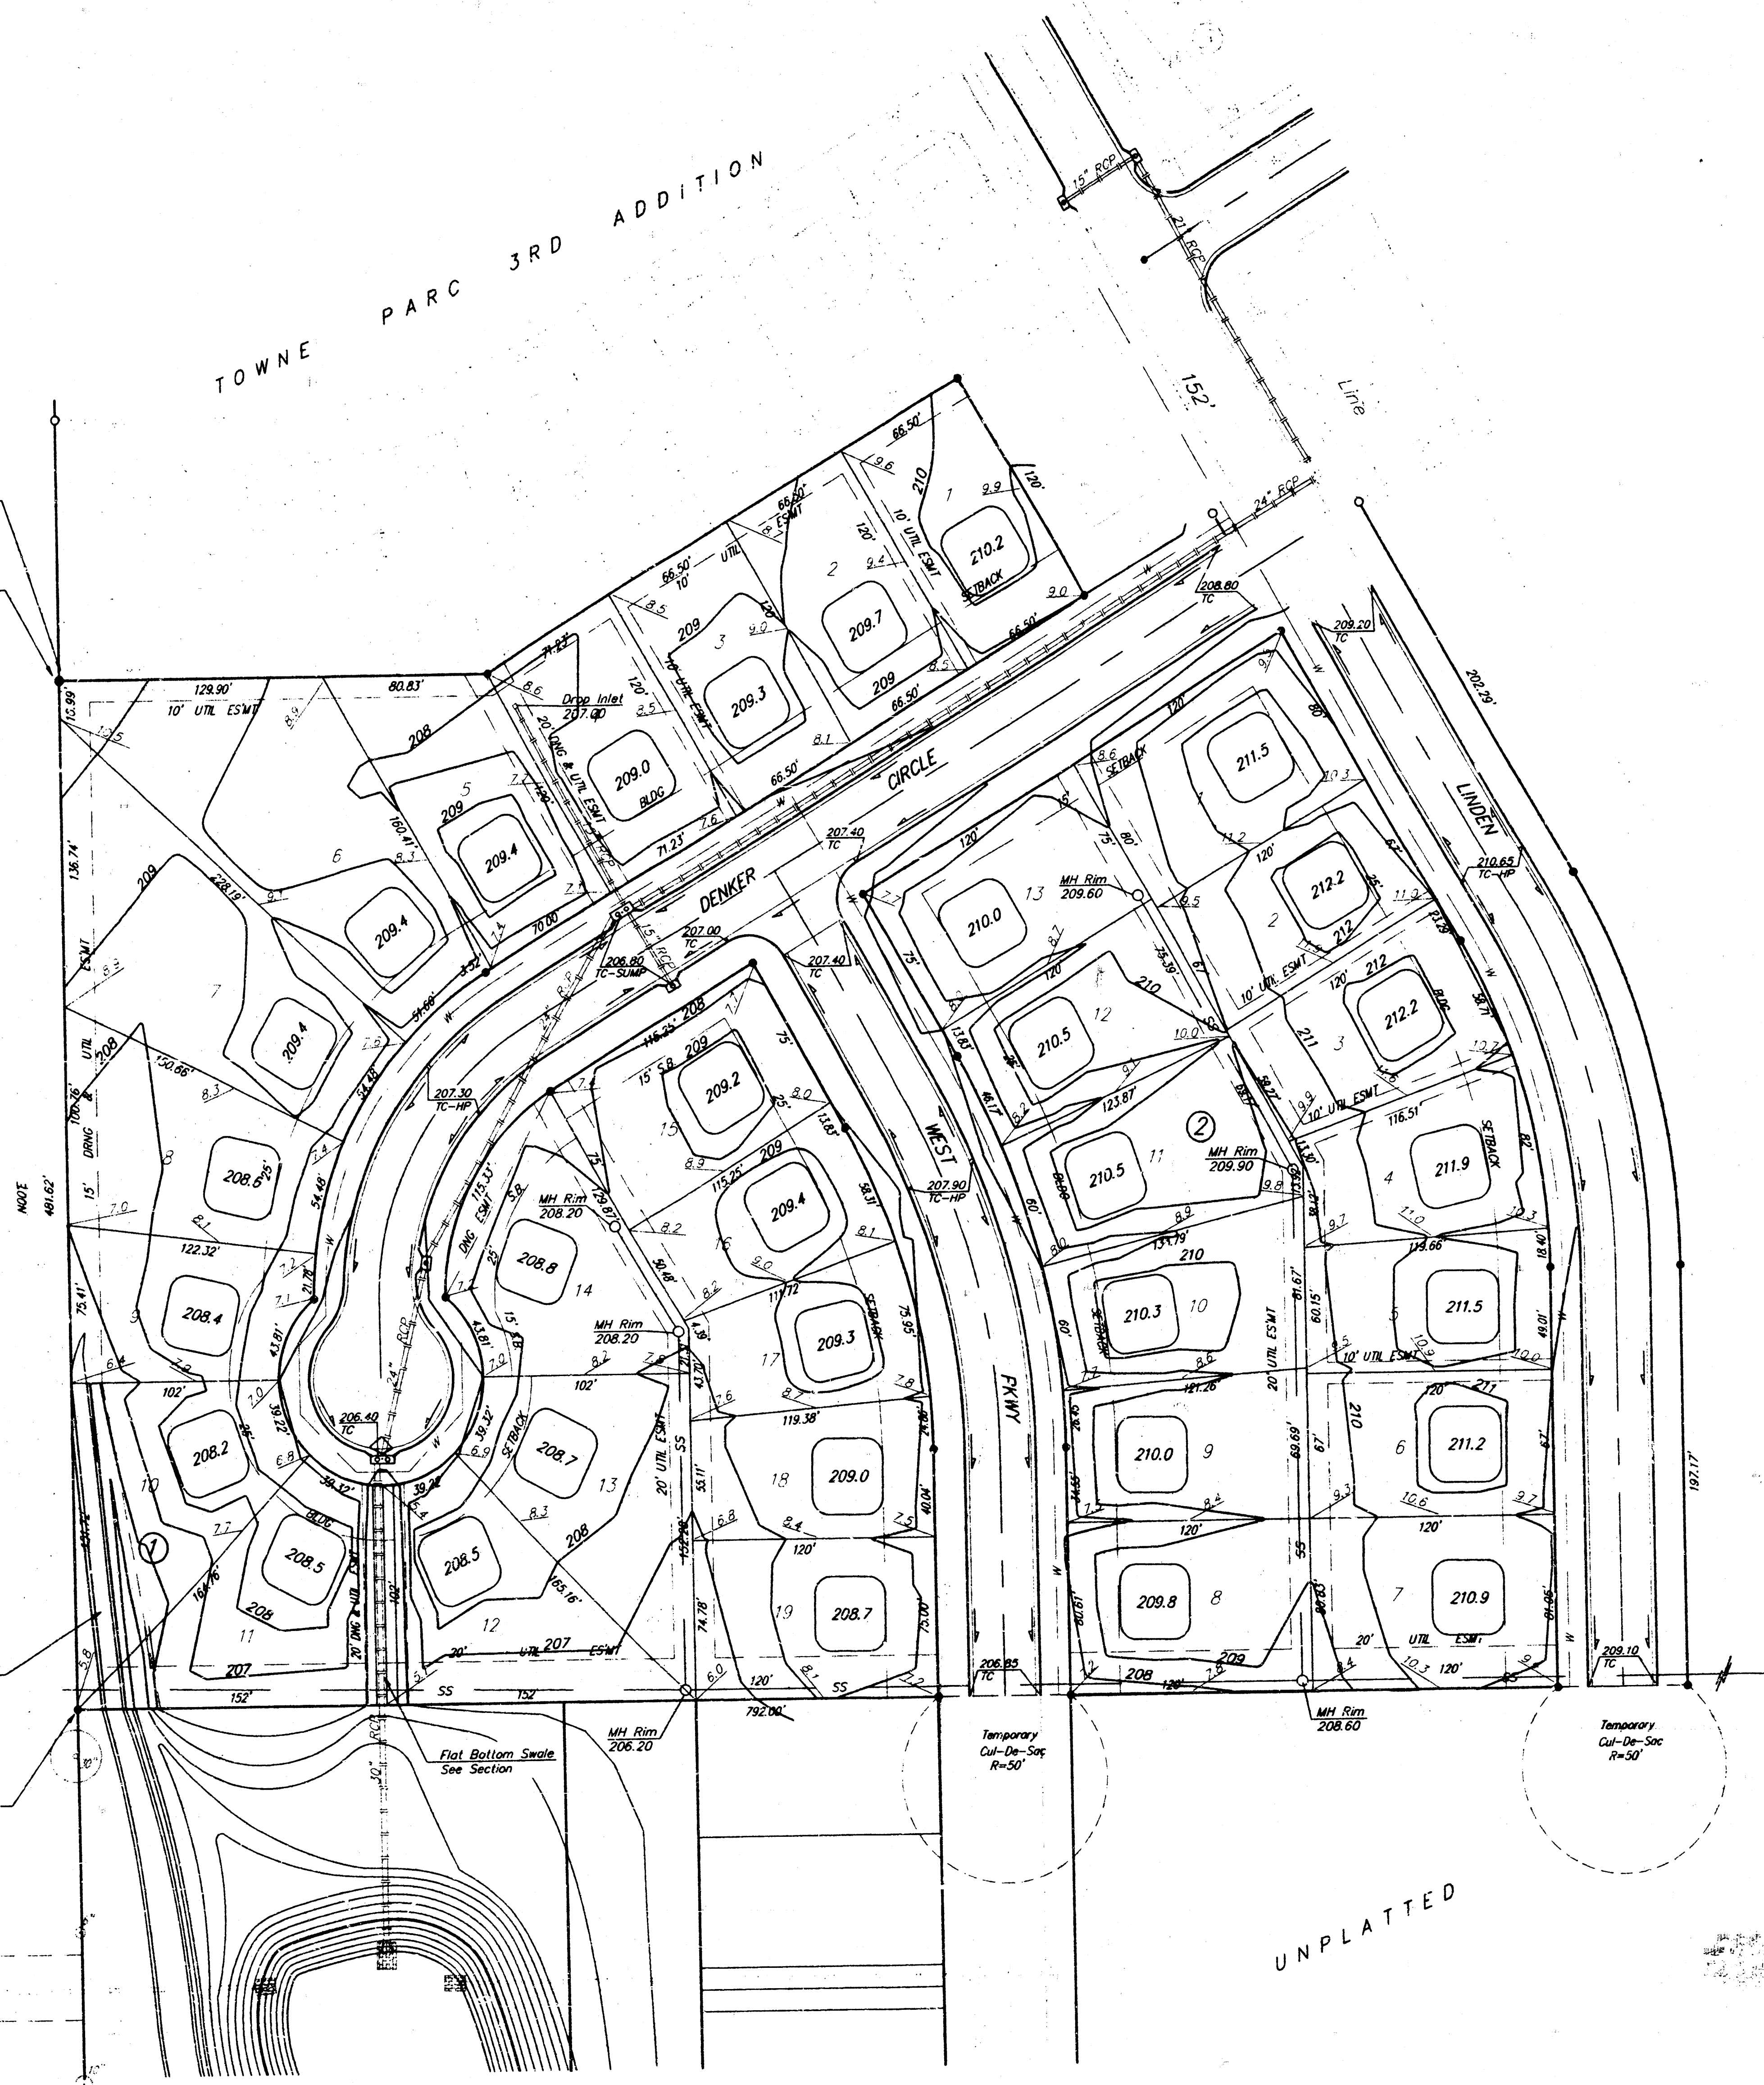


UNPLATTED

APPROVED
DRAINAGE PLAN

TOWNE PARC 4TH ADDITION
LOT GRADING PLAN

BAUGHMAN COMPANY P. A.
ENGINEERING & SURVEYING
316/262-7271 • 315 ELLIS • WICHITA, KANSAS 67211

PROJECT NUMBER					SHEET OF
DESIGN P.J.M.	DRAWN P.J.M.	UTIL. CHECKED	DATE DEC 19, 91	SCALE 1"=50'-0"	

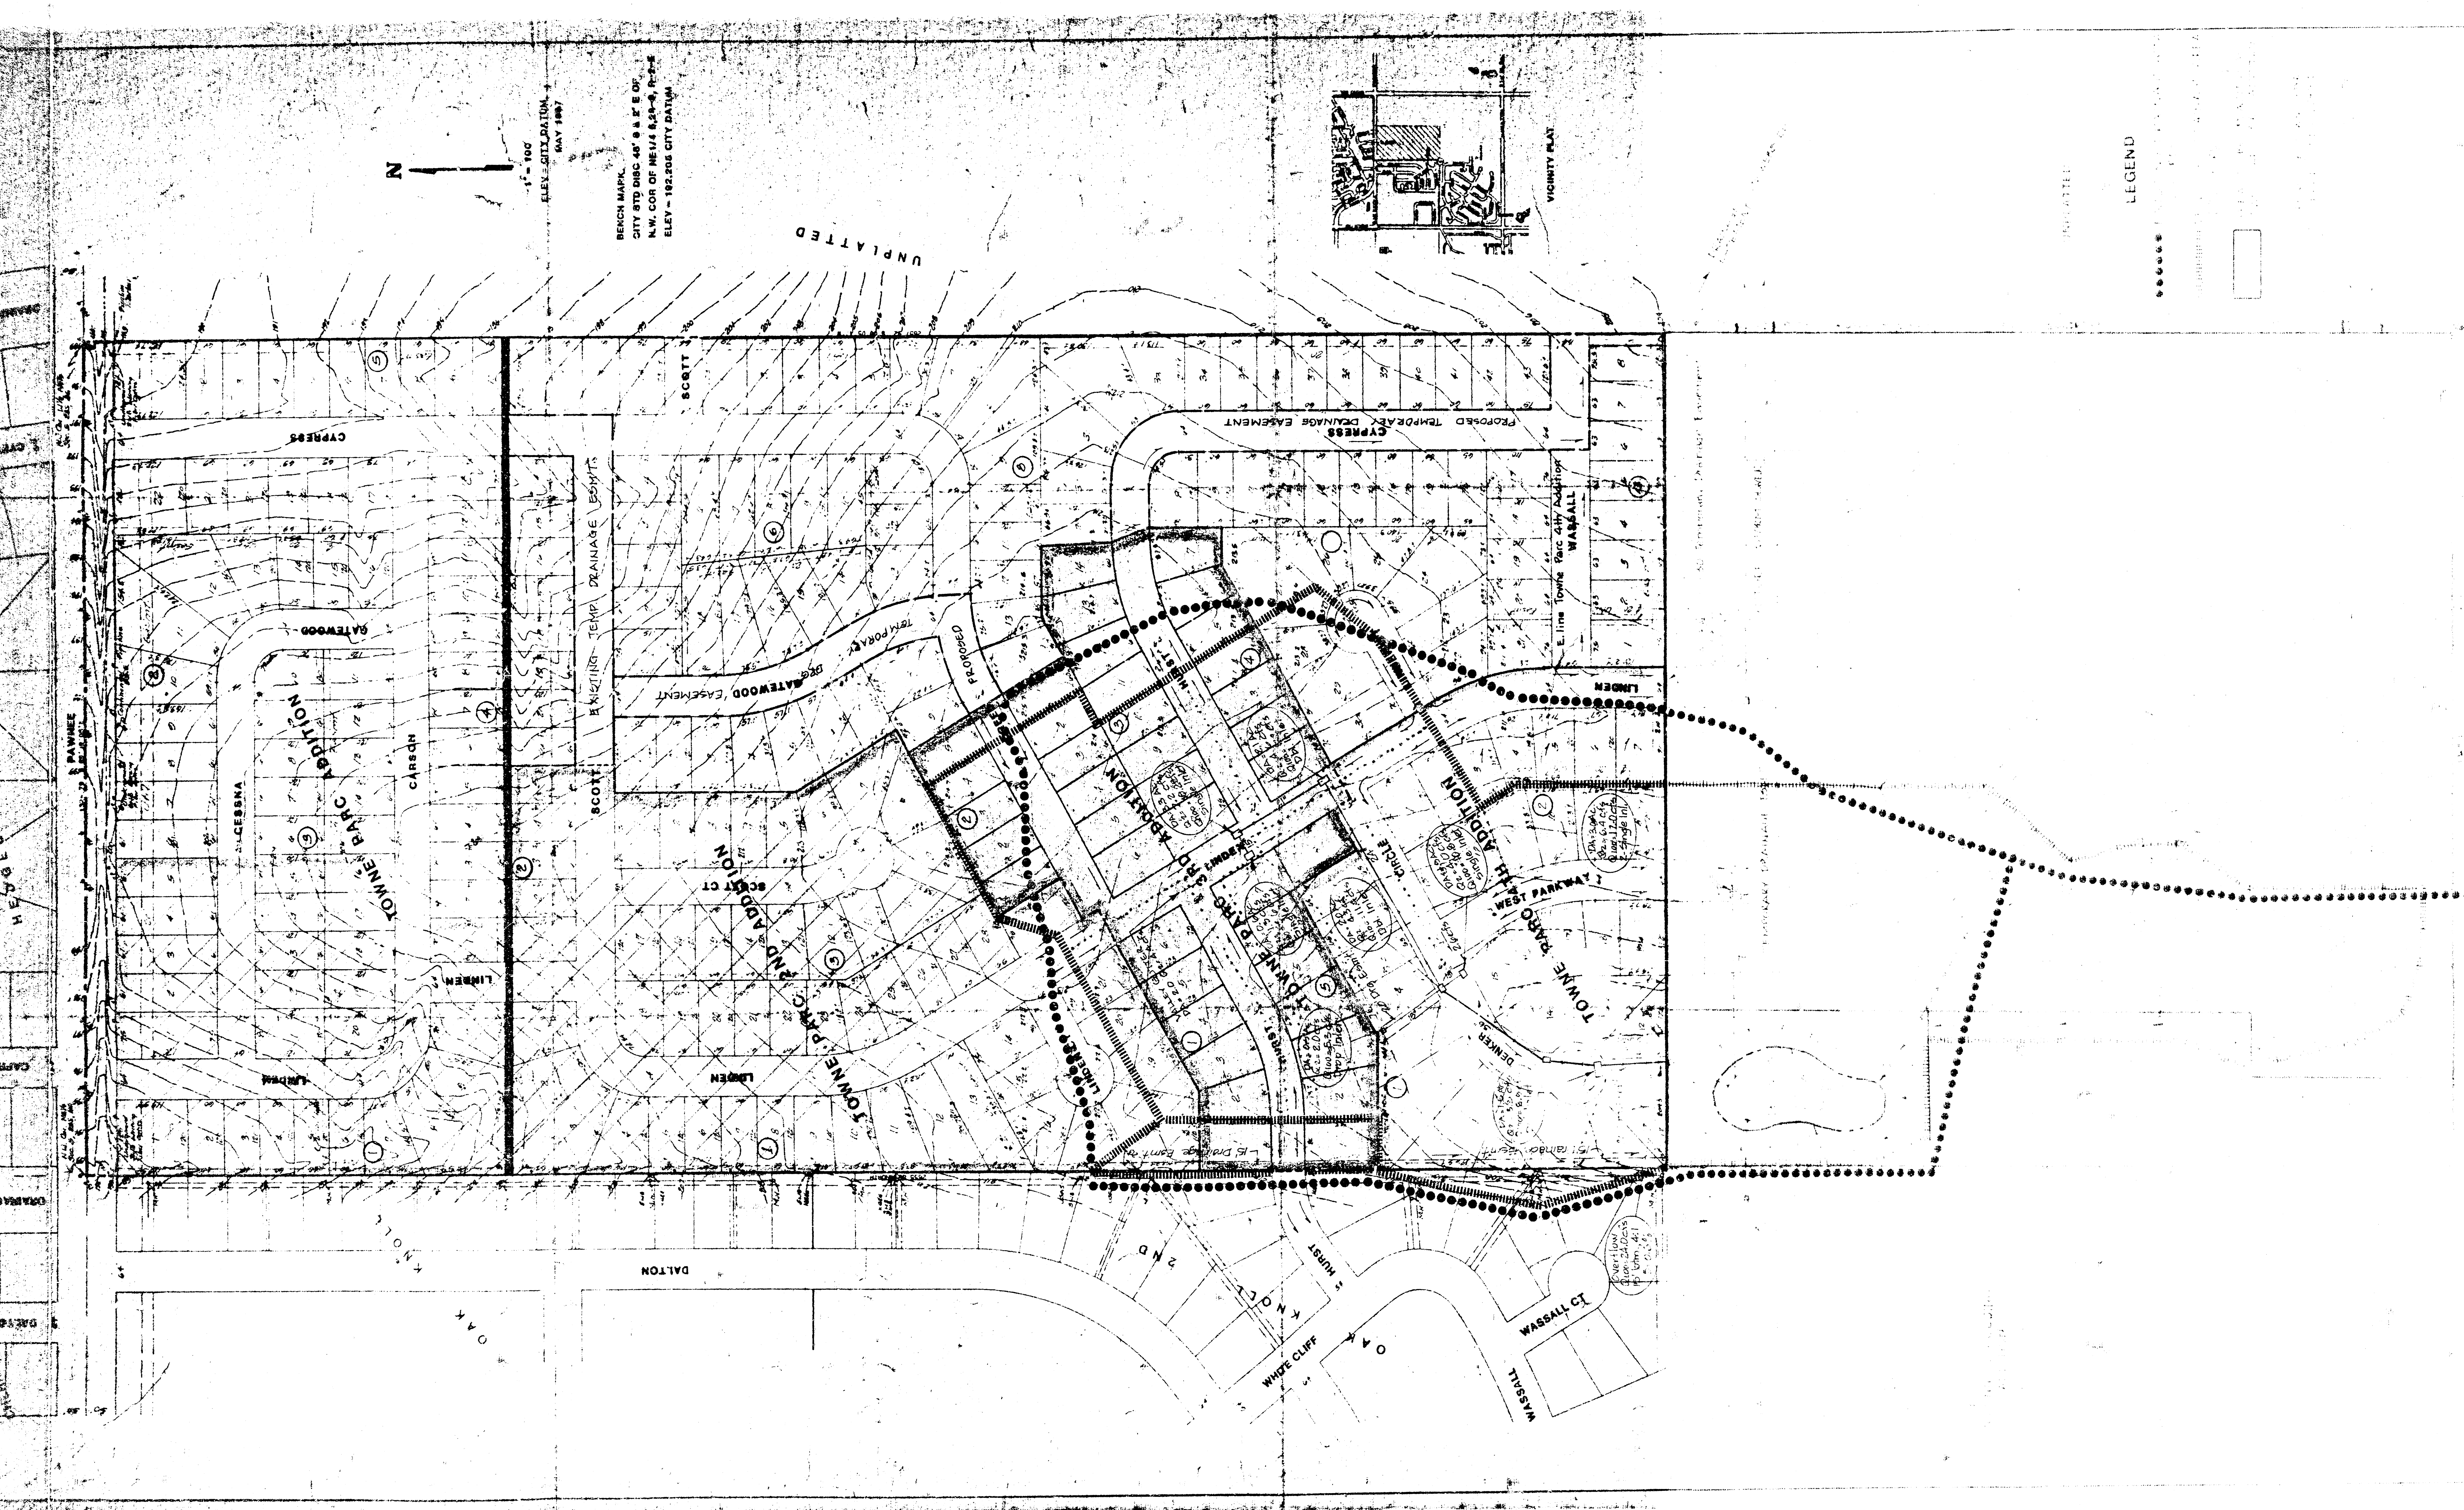

ALTERNATE "B"
DRAINAGE PLAN
TOWNE PARC 3RD ADDITION
TOWNE PARC 4TH ADDITION

111