



GRADING PLAN FOR
THE VILLAGE AT WATERFORD
 AN ADDITION TO WICHITA, SEDGWICK COUNTY, KANSAS

N
 SCALE: 1" = 30'
 LEGEND
 • IRON

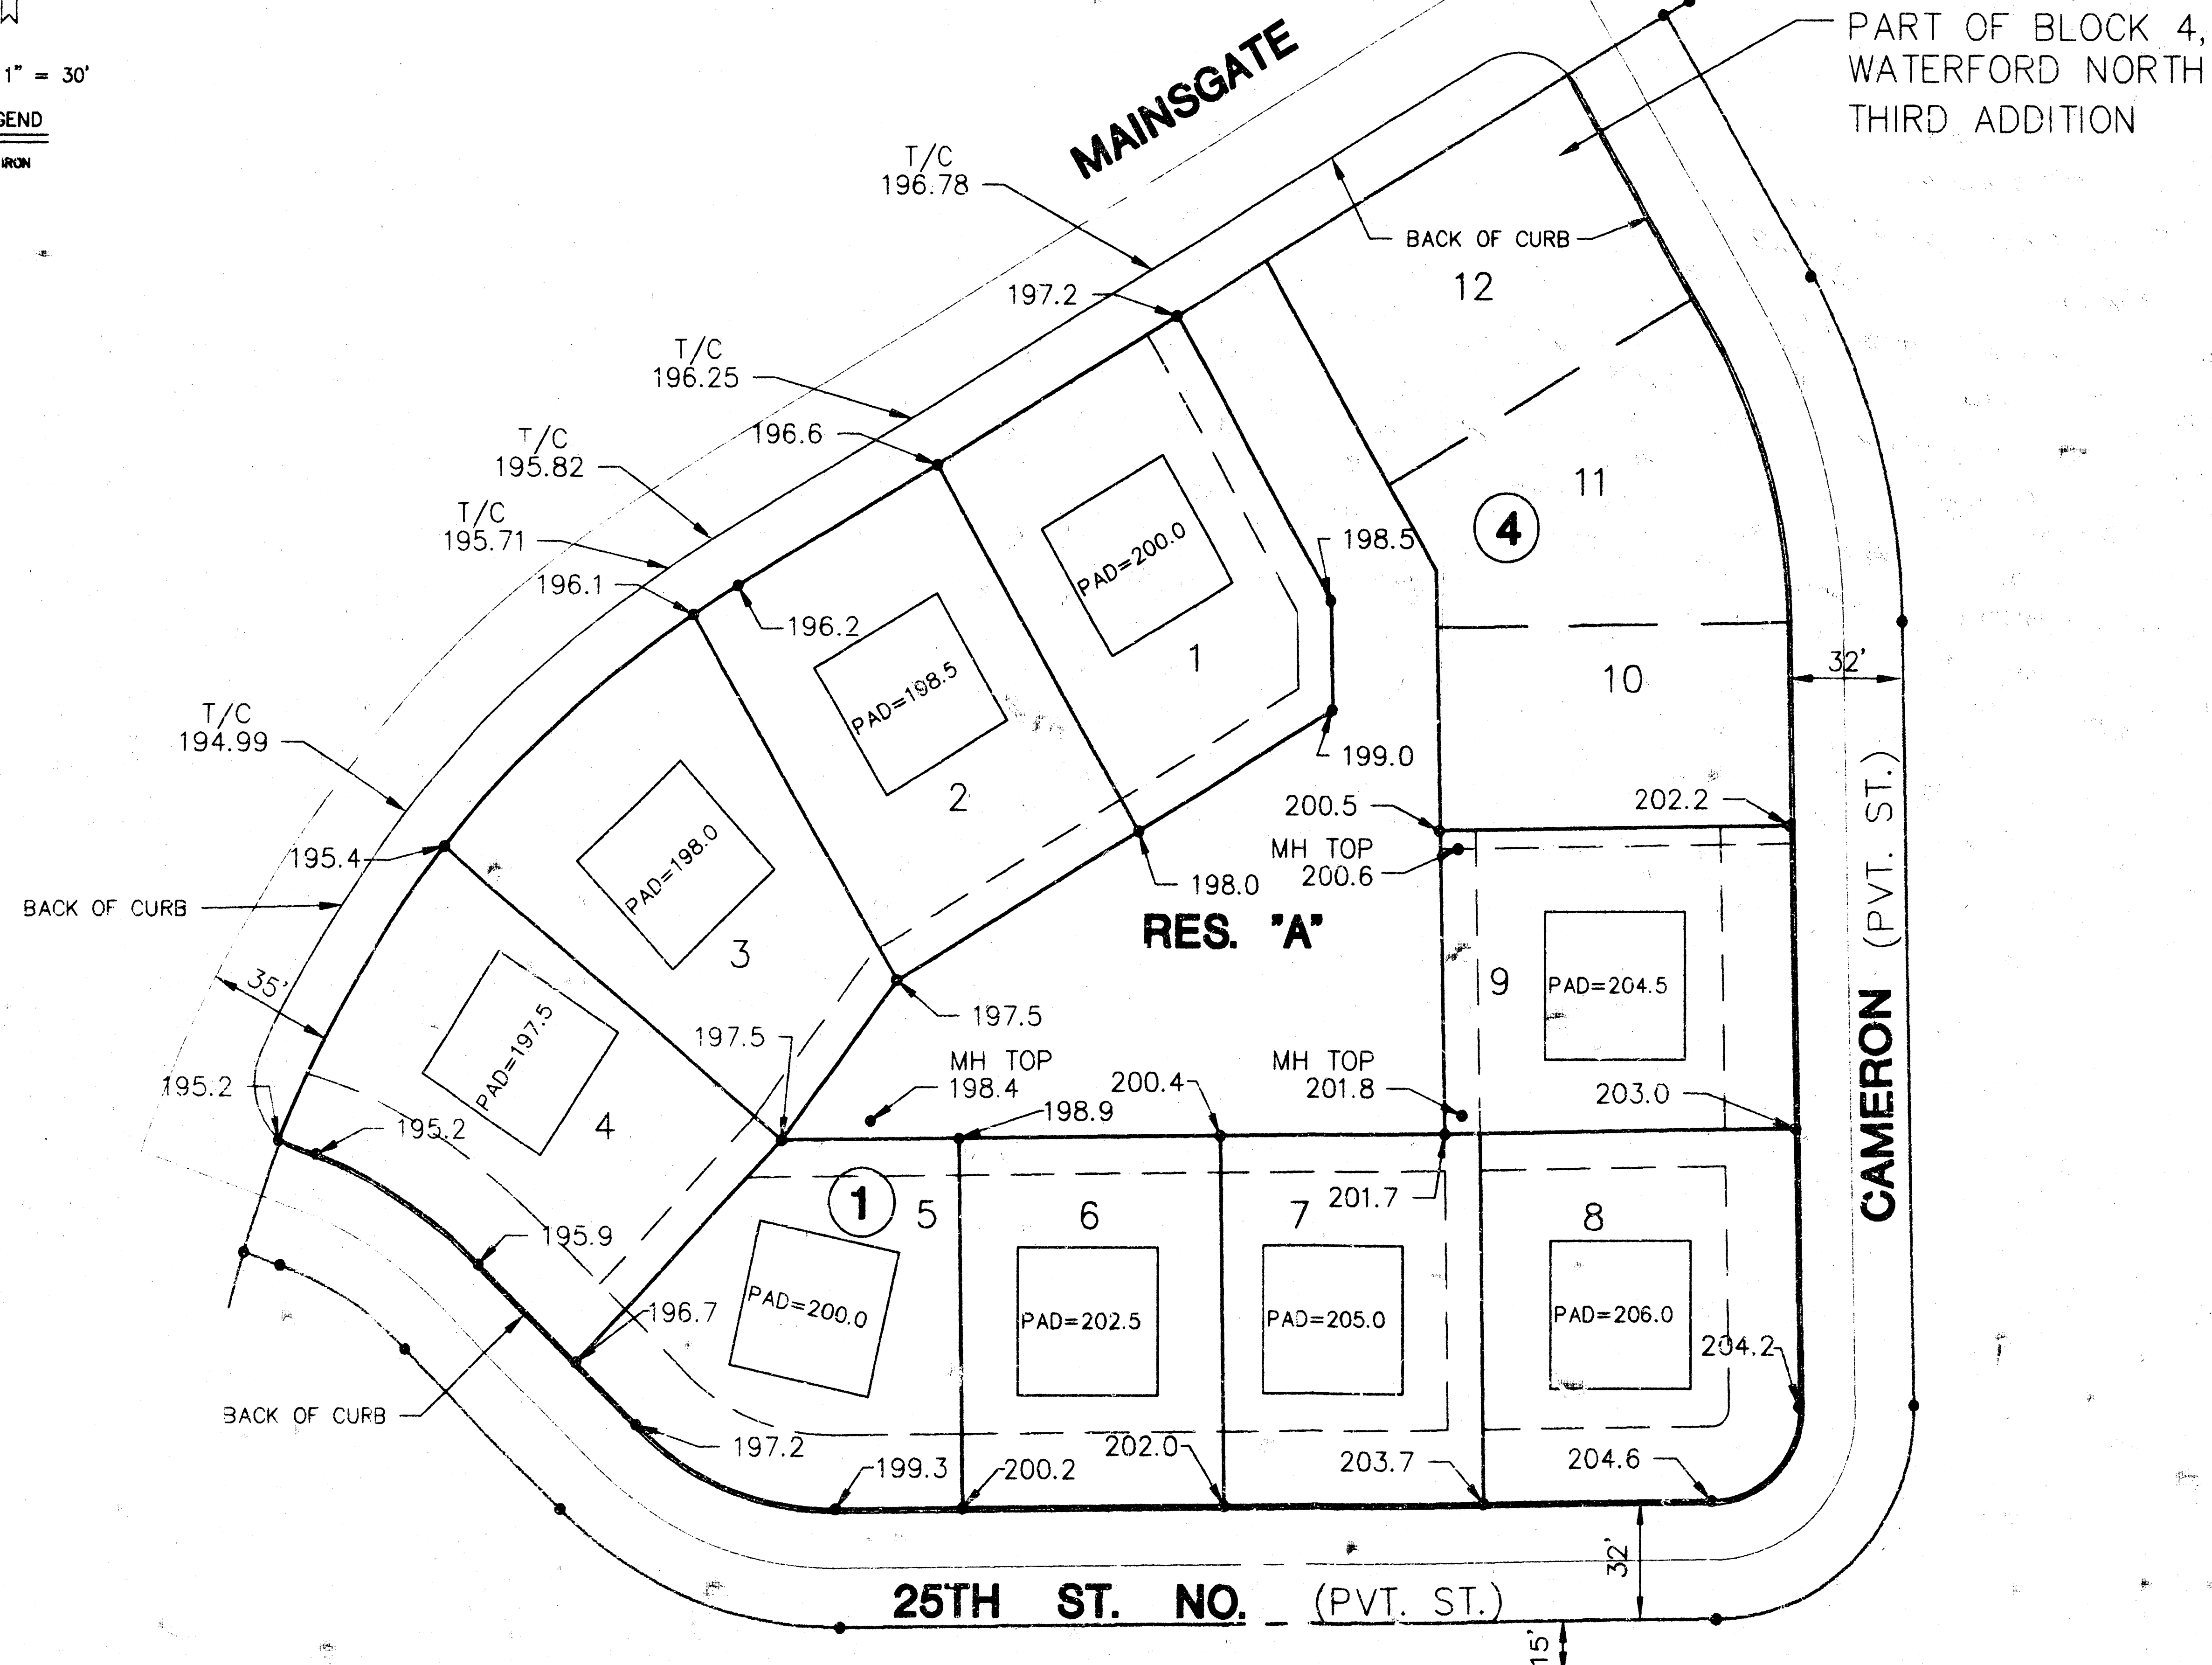

APPROVED
DRAINAGE PLAN

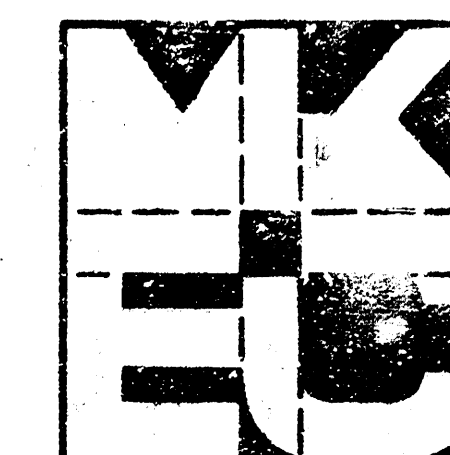

VILLAGE AT
WATERFORD
GRADING PLAN

MID-KANSAS ENGINEERING CONSULTANTS INC.
 3500 NORTH ROCK ROAD
 BUILDING #800
 WICHITA, KANSAS 67226 (316) 636-5566

Drawn by
 RCB
 Checked by
 KB
 Date
 8/93
 Job No.
 MTRFDGRD

Sheet
 1
 of
 1