
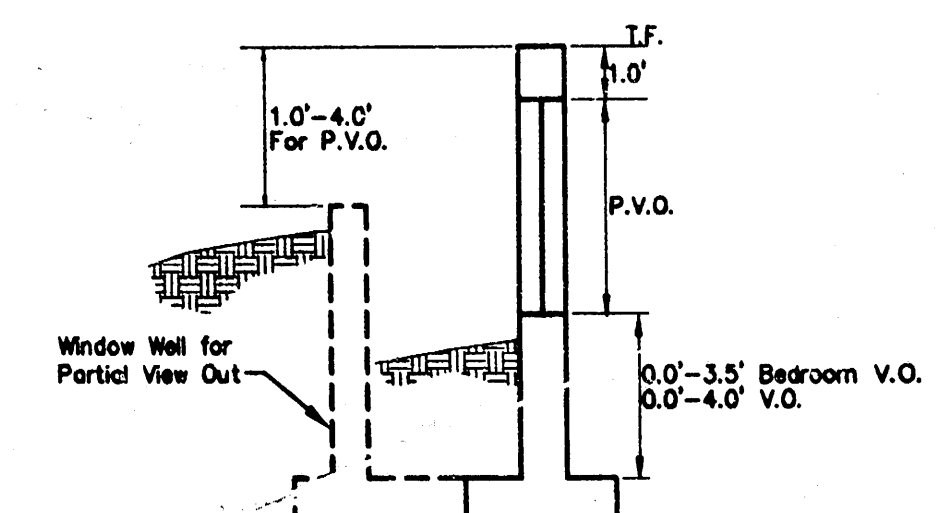


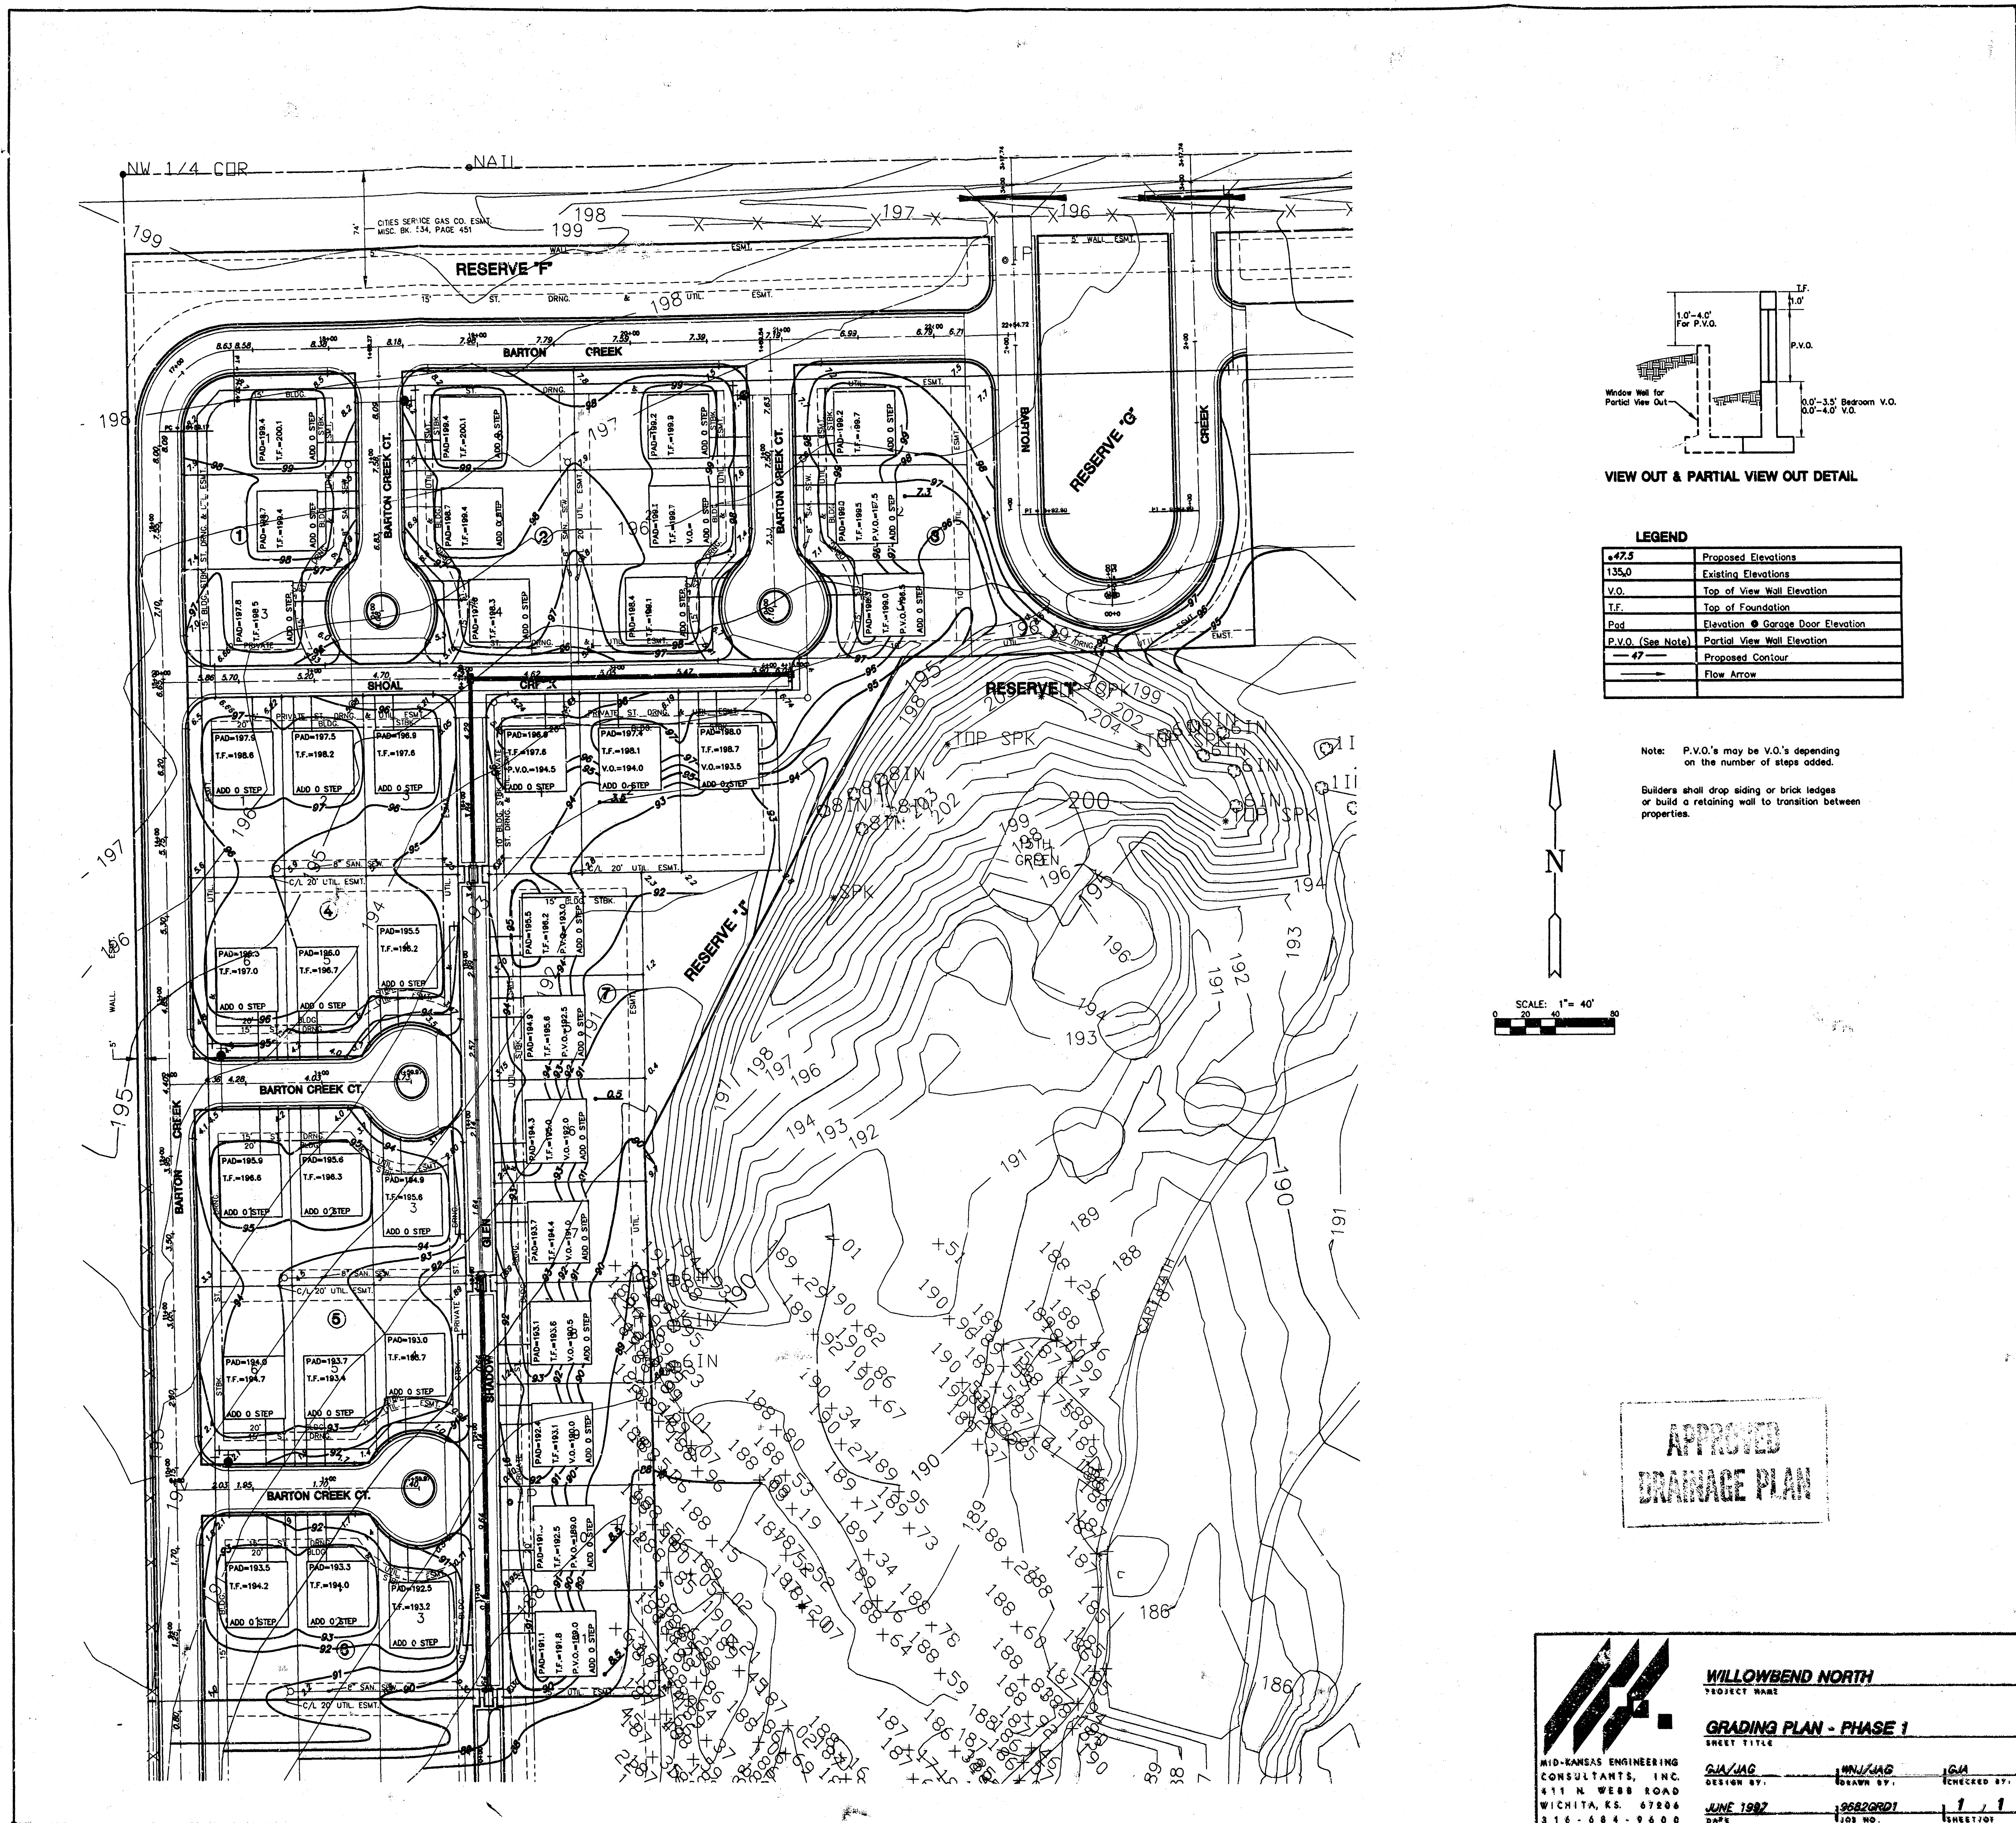


VIEW OUT & PARTIAL VIEW OUT DETAIL

LEGEND

42.5	Proposed Elevations
135.0	Existing Elevations
V.O.	Top of View Wall Elevation
T.F.	Top of Foundation
Pad	Elevation @ Garage Door Elevation
P.V.O. (See Note)	Partial View Wall Elevation
47	Proposed Contour
→	Flow Arrow

Note: P.V.O.'s may be V.O.'s depending on the number of steps added.
Builders shall drop siding or brick ledges or build a retaining wall to transition between properties.

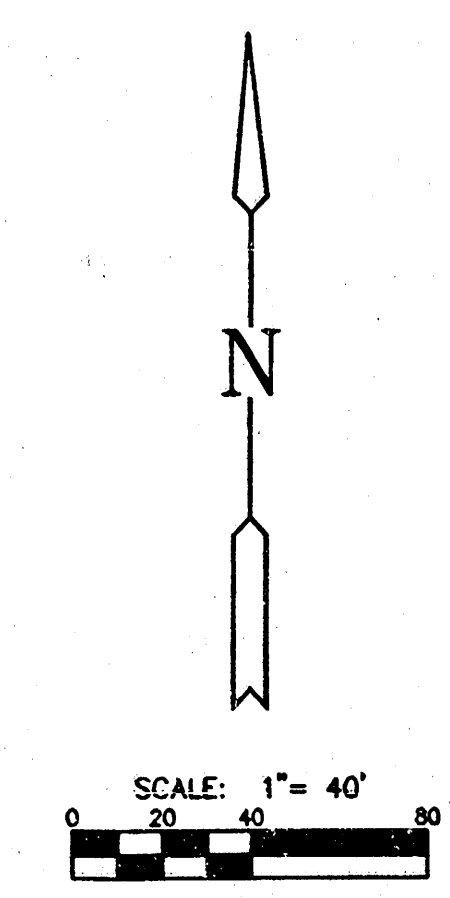

APPROVED
DRAINAGE PLAN

WILLOWBEND NORTH
PROJECT NAME

GRADING PLAN - PHASE 1
SHEET TITLE

DESIGN BY: RJA/JAG DATE: JUNE 1987	DRAWN BY: MJA/JAG DATE: 10/87	CHECKED BY: GJA DATE: 1/88
--	---	--

MID-KANSAS ENGINEERING CONSULTANTS, INC.
411 N. WEBB ROAD
WICHITA, KS. 67206
316-684-9600

R:\MID-KANSAS\ENGINEERING\CONSULTANTS\WILLOWBEND NORTH\GRADING PLAN - PHASE 1.DWG