



WILLOWBEND NORTH ESTATES ADDITION


AN ADDITION TO WICHITA, SEDGWICK COUNTY, KANSAS

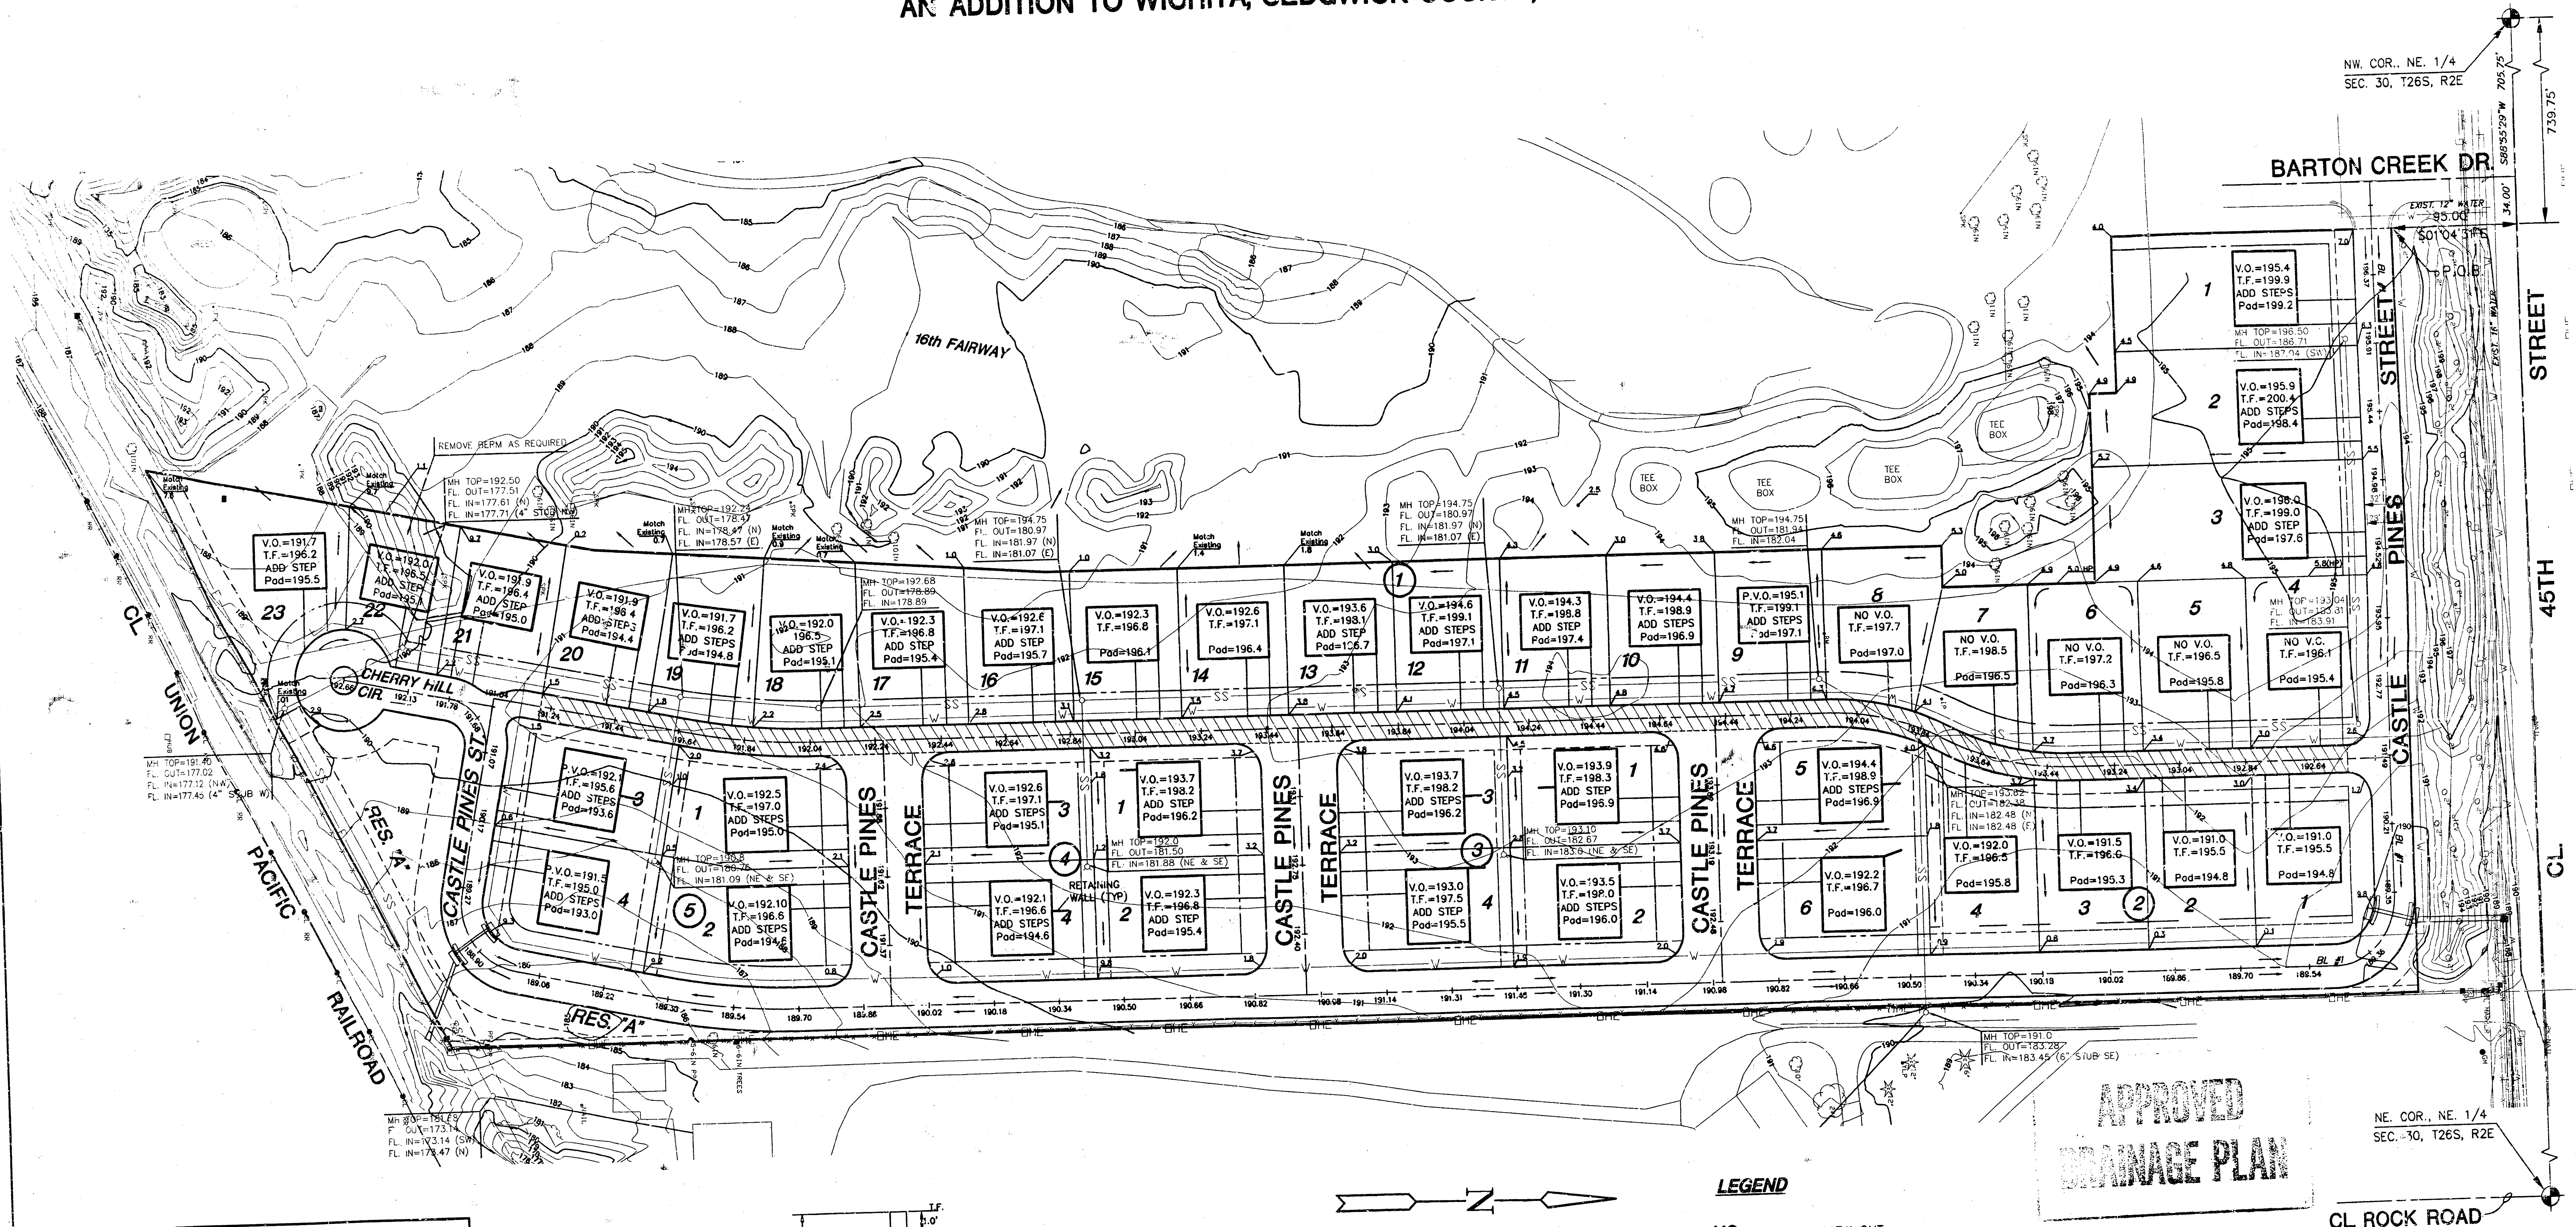

LOT	BLOCK	ELEVATION (CITY DATUM)	ELEVATION (USGS)
20	1	191.0	1378.4
21	1	191.0	1378.4
22	1	191.0	1378.4
23	1	191.0	1378.4
2	5	191.0	1378.4
4	5	191.0	1378.4

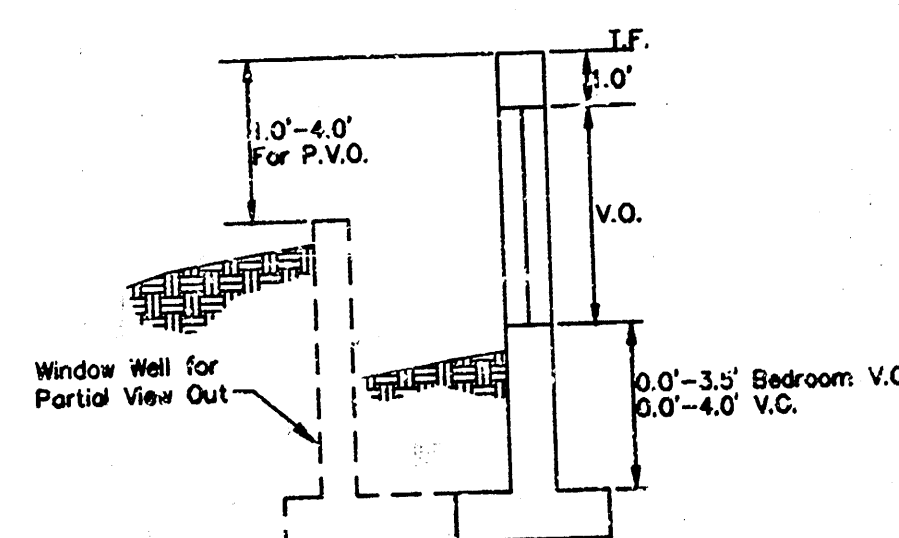


VIEW OUT & PARTIAL VIEW OUT DETAIL

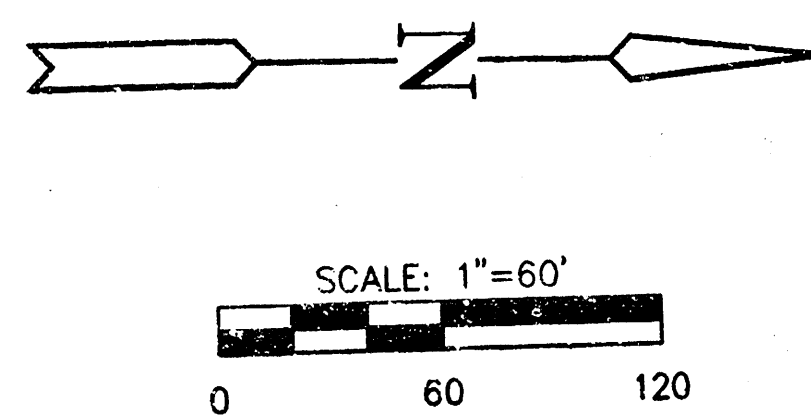

- LEGEND**
- VO VIEW OUT
 - WO WALK OUT
 - PVO PARTIAL VIEW OUT
 - PWO PARTIAL WALK OUT
 - NO VO NO VIEW OUT

APPROVED DRAINAGE PLAN

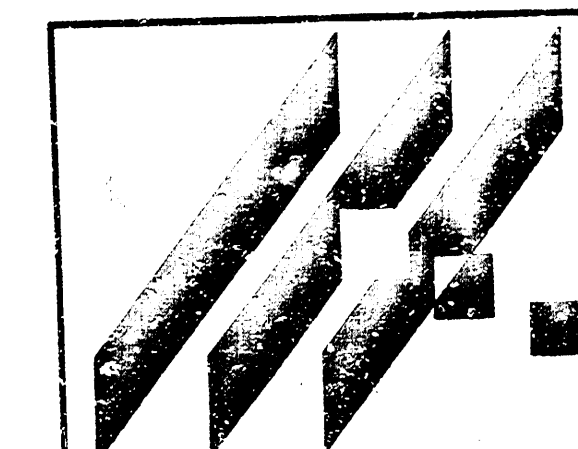

MID-KANSAS ENGINEERING
CONSULTANTS, INC.
411 N. WEBB ROAD
WICHITA, KS. 67206
316-684-9600

WILLOWBEND NORTH ESTATES ADDITION
PROJECT NAME

GRADING PLAN
SHEET TITLE

DESIGN BY: GJA	DRAWN BY: RLA	CHECKED BY: GJA
DATE: OCT 1999	PROJECT NO.: 99054 GRADING	SHEET OF: 1 / 1

Plot submitted 17 Nov 1999