


Benchmark:
 Railroad Spike in North Face of
 Power Pole Located 12' North
 and 2' West of the Northeast
 Corner of Reserve "C", Belle
 Terre Addition.
 Elevation = 1316.17 MSL

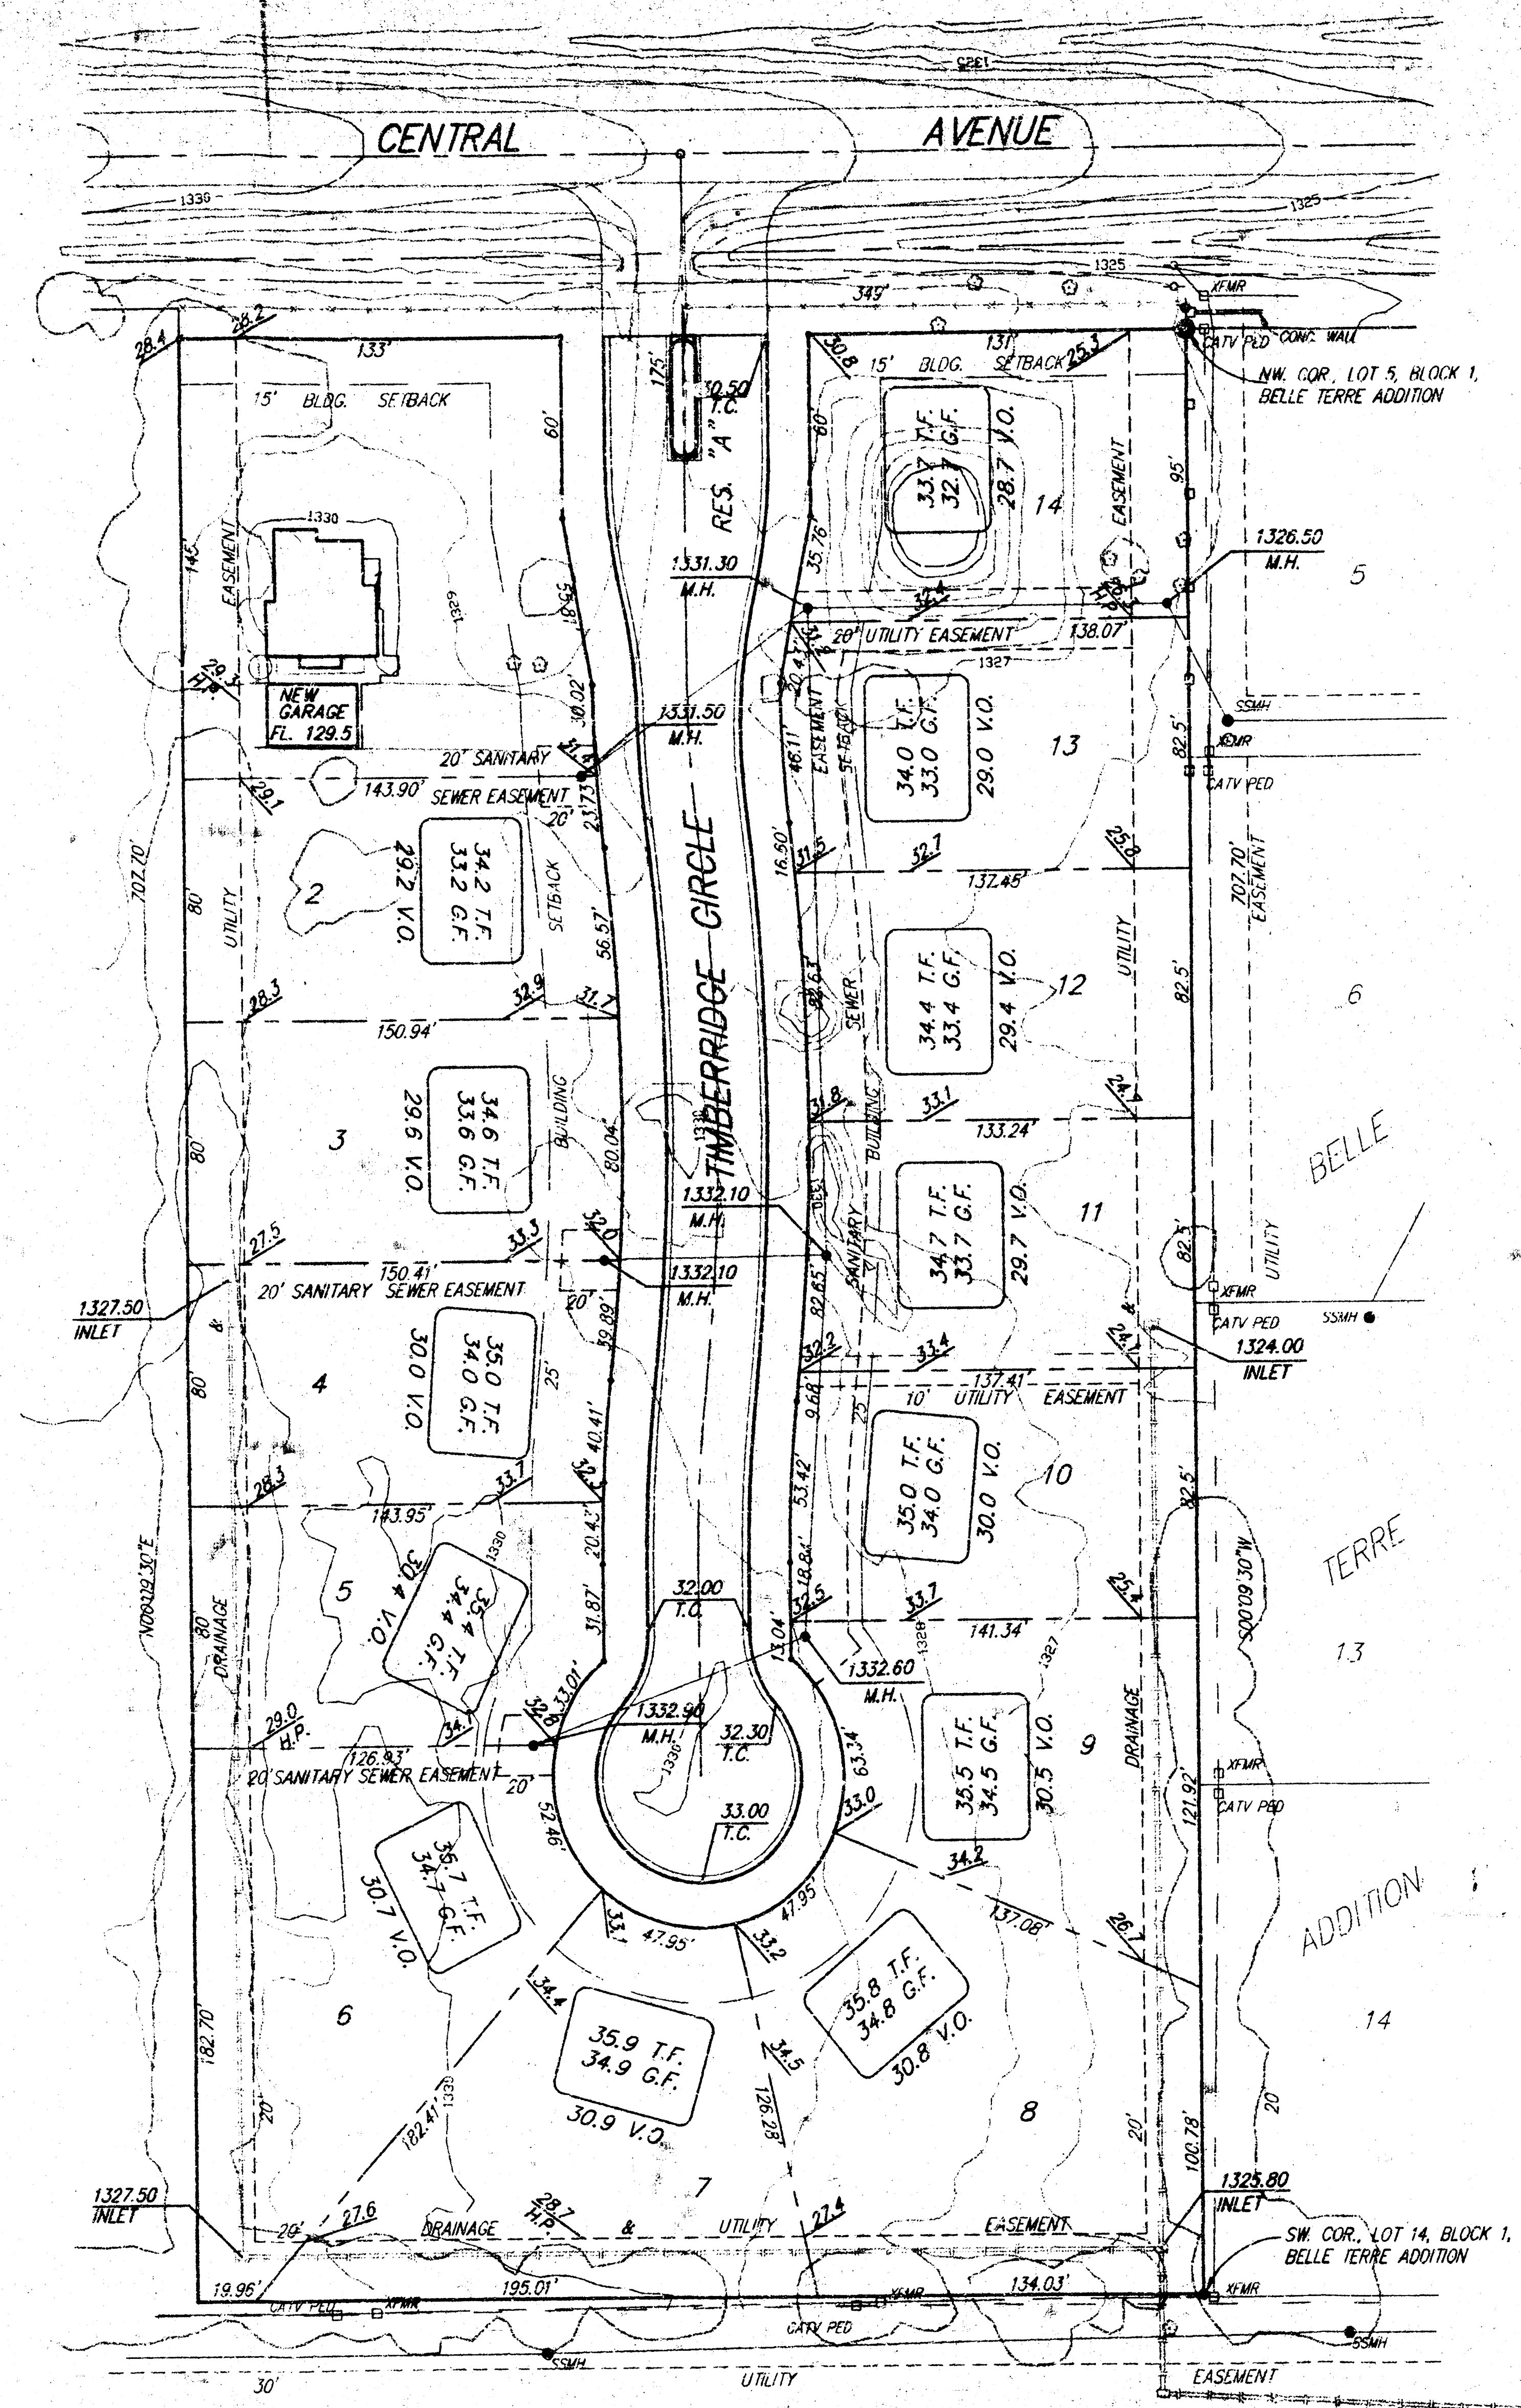


NOTE:


Proposed top of foundation and garage floor
 elevations are shown on plans. Contractor to
 set finish floor elevation.

 All street elevations shown on plans are for top
 of curb (full height).

 View-out elevations are denoted by XX.X V.O.

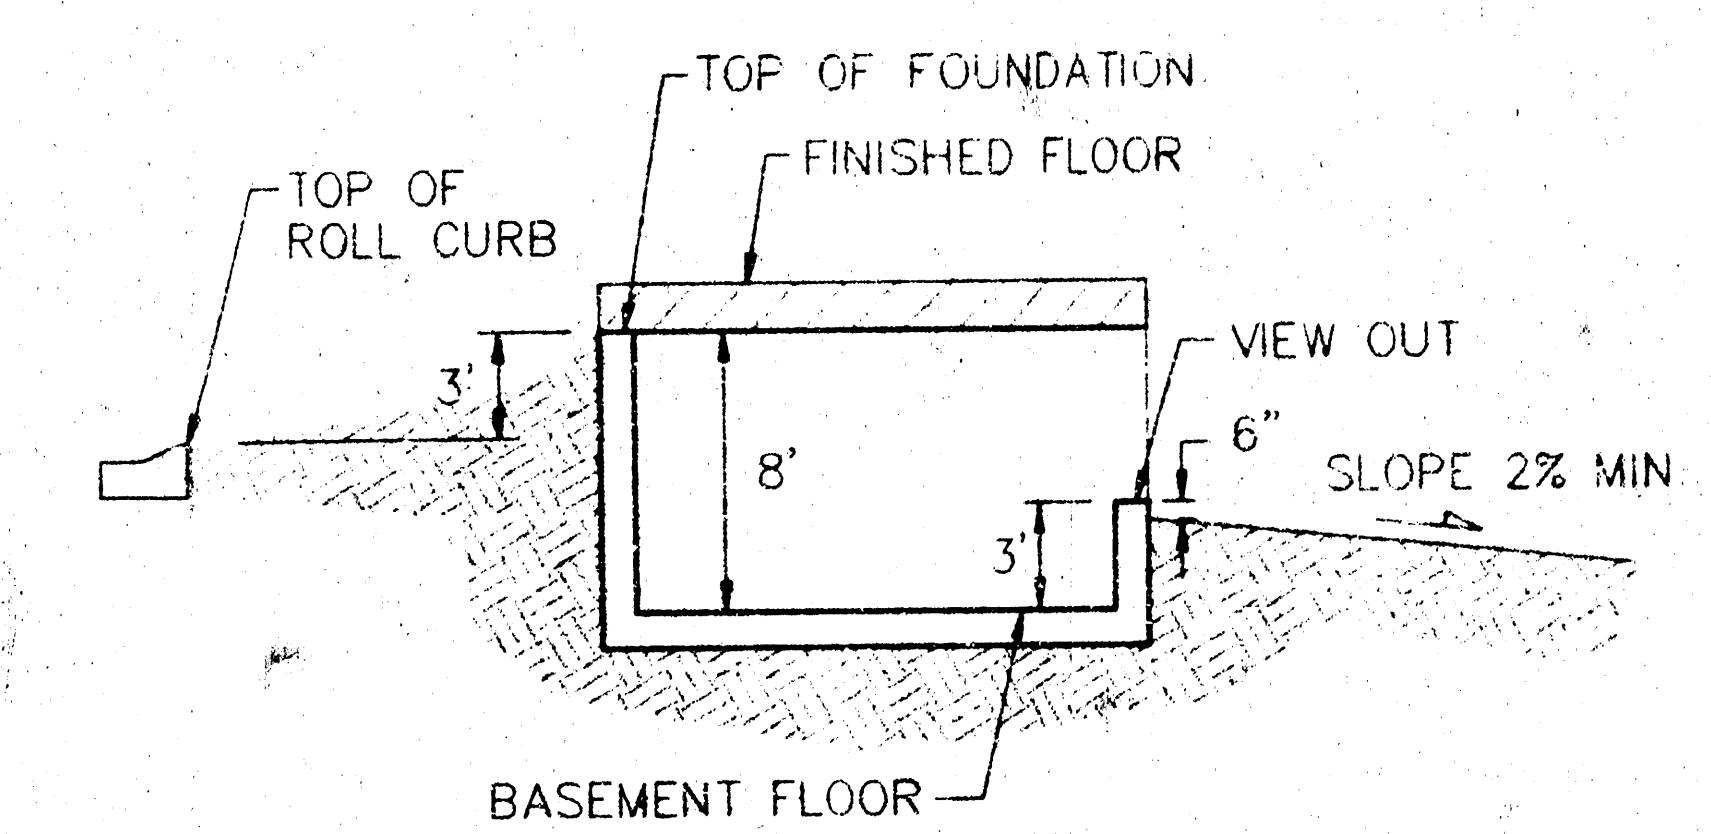

TYPICAL VIEW OUT
 NO SCALE

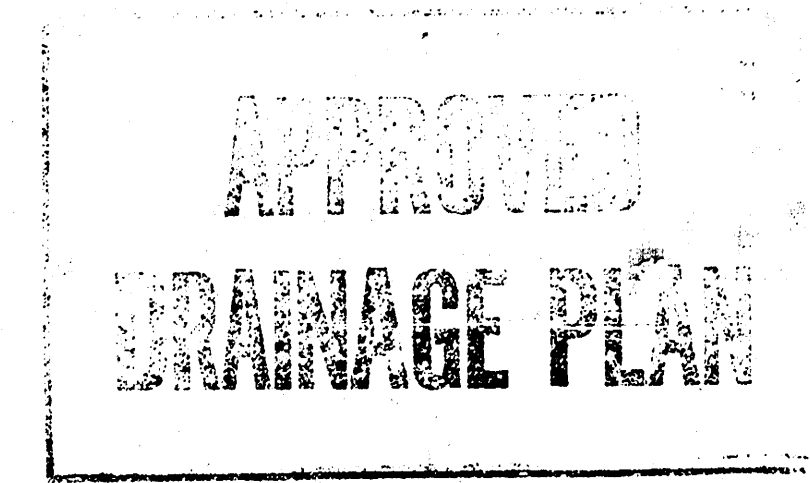

WOODLAND PLACE ADDITION				
LOT GRADING PLAN				
BAUGHMAN COMPANY P.A.				
ENGINEERING, SURVEYING, & PLANNING				
315 E. 11th St. • WICHITA, KANSAS 67211				
PROJECT NUMBER				
DESIGN	DRAWN	APPROVED	DATE	SCALE
	JAB		6-10-96	1"=40'
SHEET				1
OF				1