


KEY

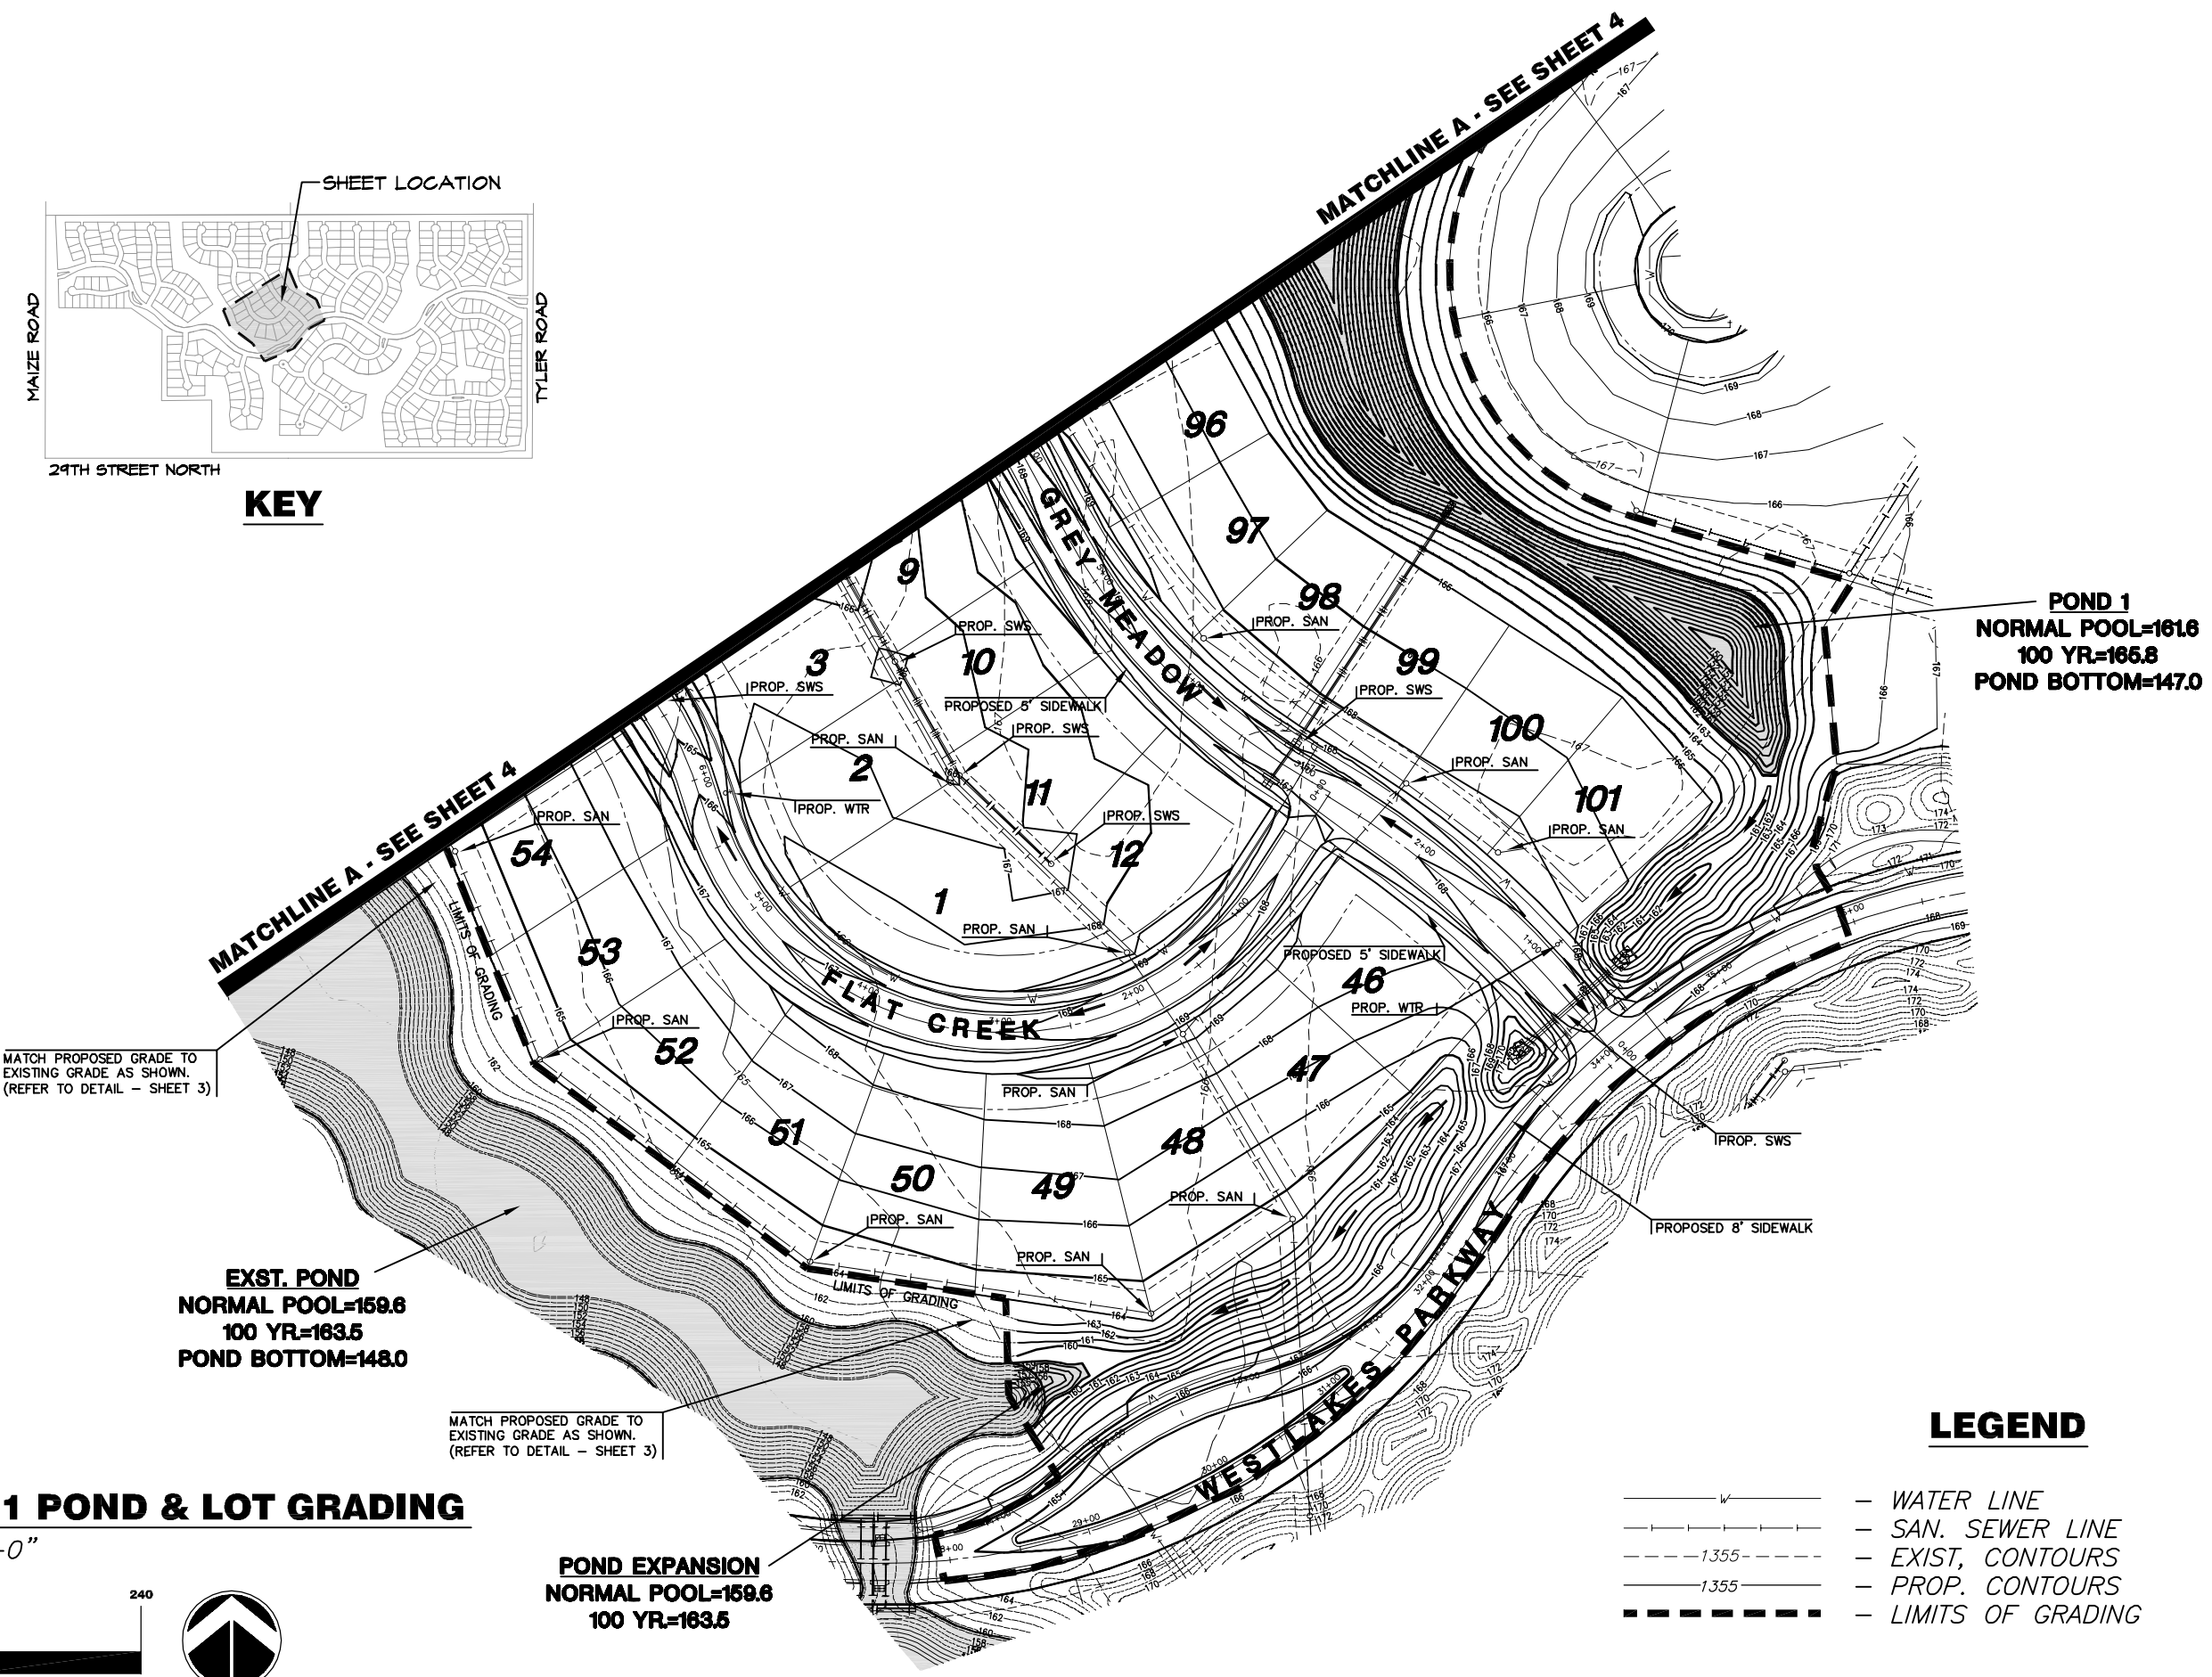

POND 1
NORMAL POOL=161.6
100 YR=165.8
POND BOTTOM=147.0

EXST. POND
NORMAL POOL=159.6
100 YR=163.5
POND BOTTOM=148.0

MATCH PROPOSED GRADE TO
EXISTING GRADE AS SHOWN.
(REFER TO DETAIL - SHEET 3)

POND EXPANSION
NORMAL POOL=159.6
100 YR=163.5

LEGEND

- W — WATER LINE
- S — SAN. SEWER LINE
- - - 1.355 - - - EXIST. CONTOURS
- - - 1.355 - - - PROP. CONTOURS
- - - - - LIMITS OF GRADING

PHASE 2C-1 POND & LOT GRADING

SCALE: 1"=60'-0"



GRADING PLANS FOR PHASE 2C-1
FOX RIDGE ADDITION
PROJECT NO 468-83997
SWD #263

GRADING PLANS
SHEET TITLE
99118
PROJECT #

DBG
DESIGN BY
DBG
DRAWN BY
JAG
CHECKED BY

ISSUED
JUNE 21, 2006
REVISED
JUNE 27, 2006

SHEET NO.
5 of 12