


MATCH LINE

LOT 1



GRADE SWALE TO DRAIN TO POND

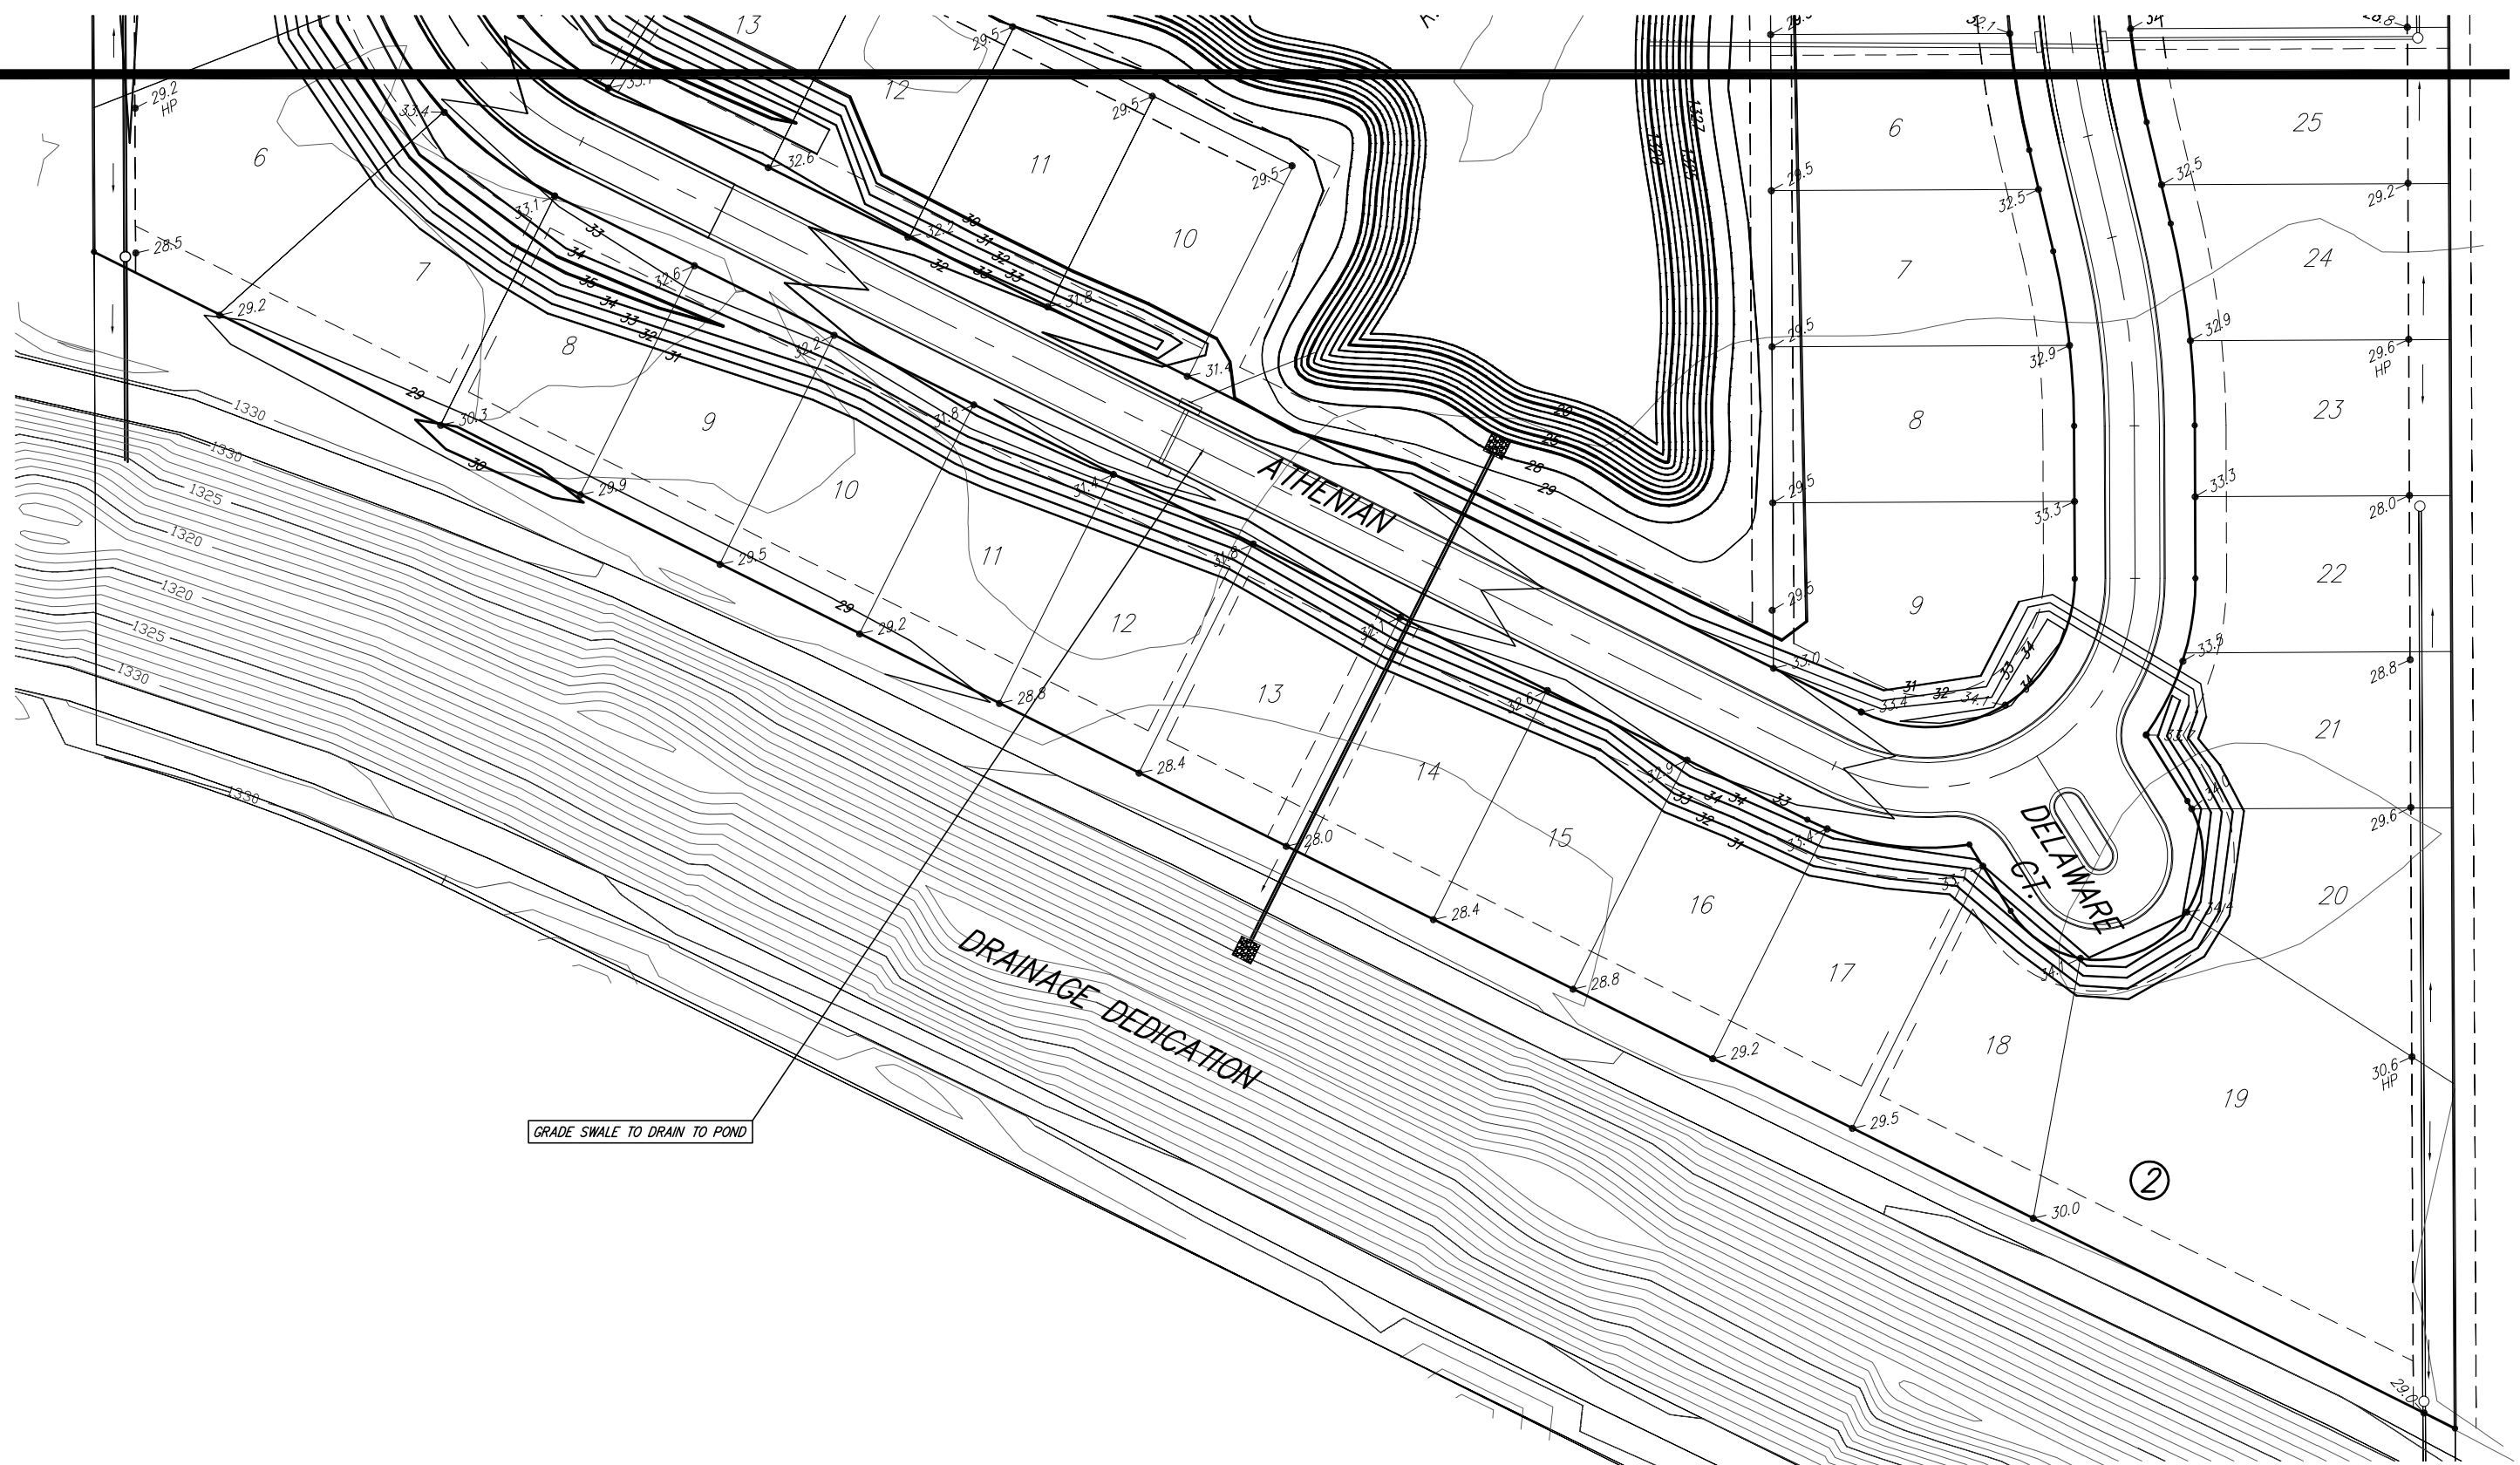

SCALE 1" = 40'
IRON = •

VALENCIA ADDITION, DETENTION POND
 SITE GRADING PLAN
 WICHITA, KANSAS



Ruggles & Bohm, P.A.
 Engineering, Surveying, Land Planning
 824 North Main (316) 264-8008
 Wichita, Kansas 67203 (316) 264-4621 fax
 www.rbkansas.com E-mail: info@rbkansas.com

DRAWING FILE pond [Site Grade]
 PROJECT NUMBER 468-84260
 DATE Jan. 29, 2007

DESIGN	CMB	RUGGLES & BOHM WICHITA, KANSAS
DRAWN	RA	
REVIEW		
UTILITY		
SHEET		4
OF		14