


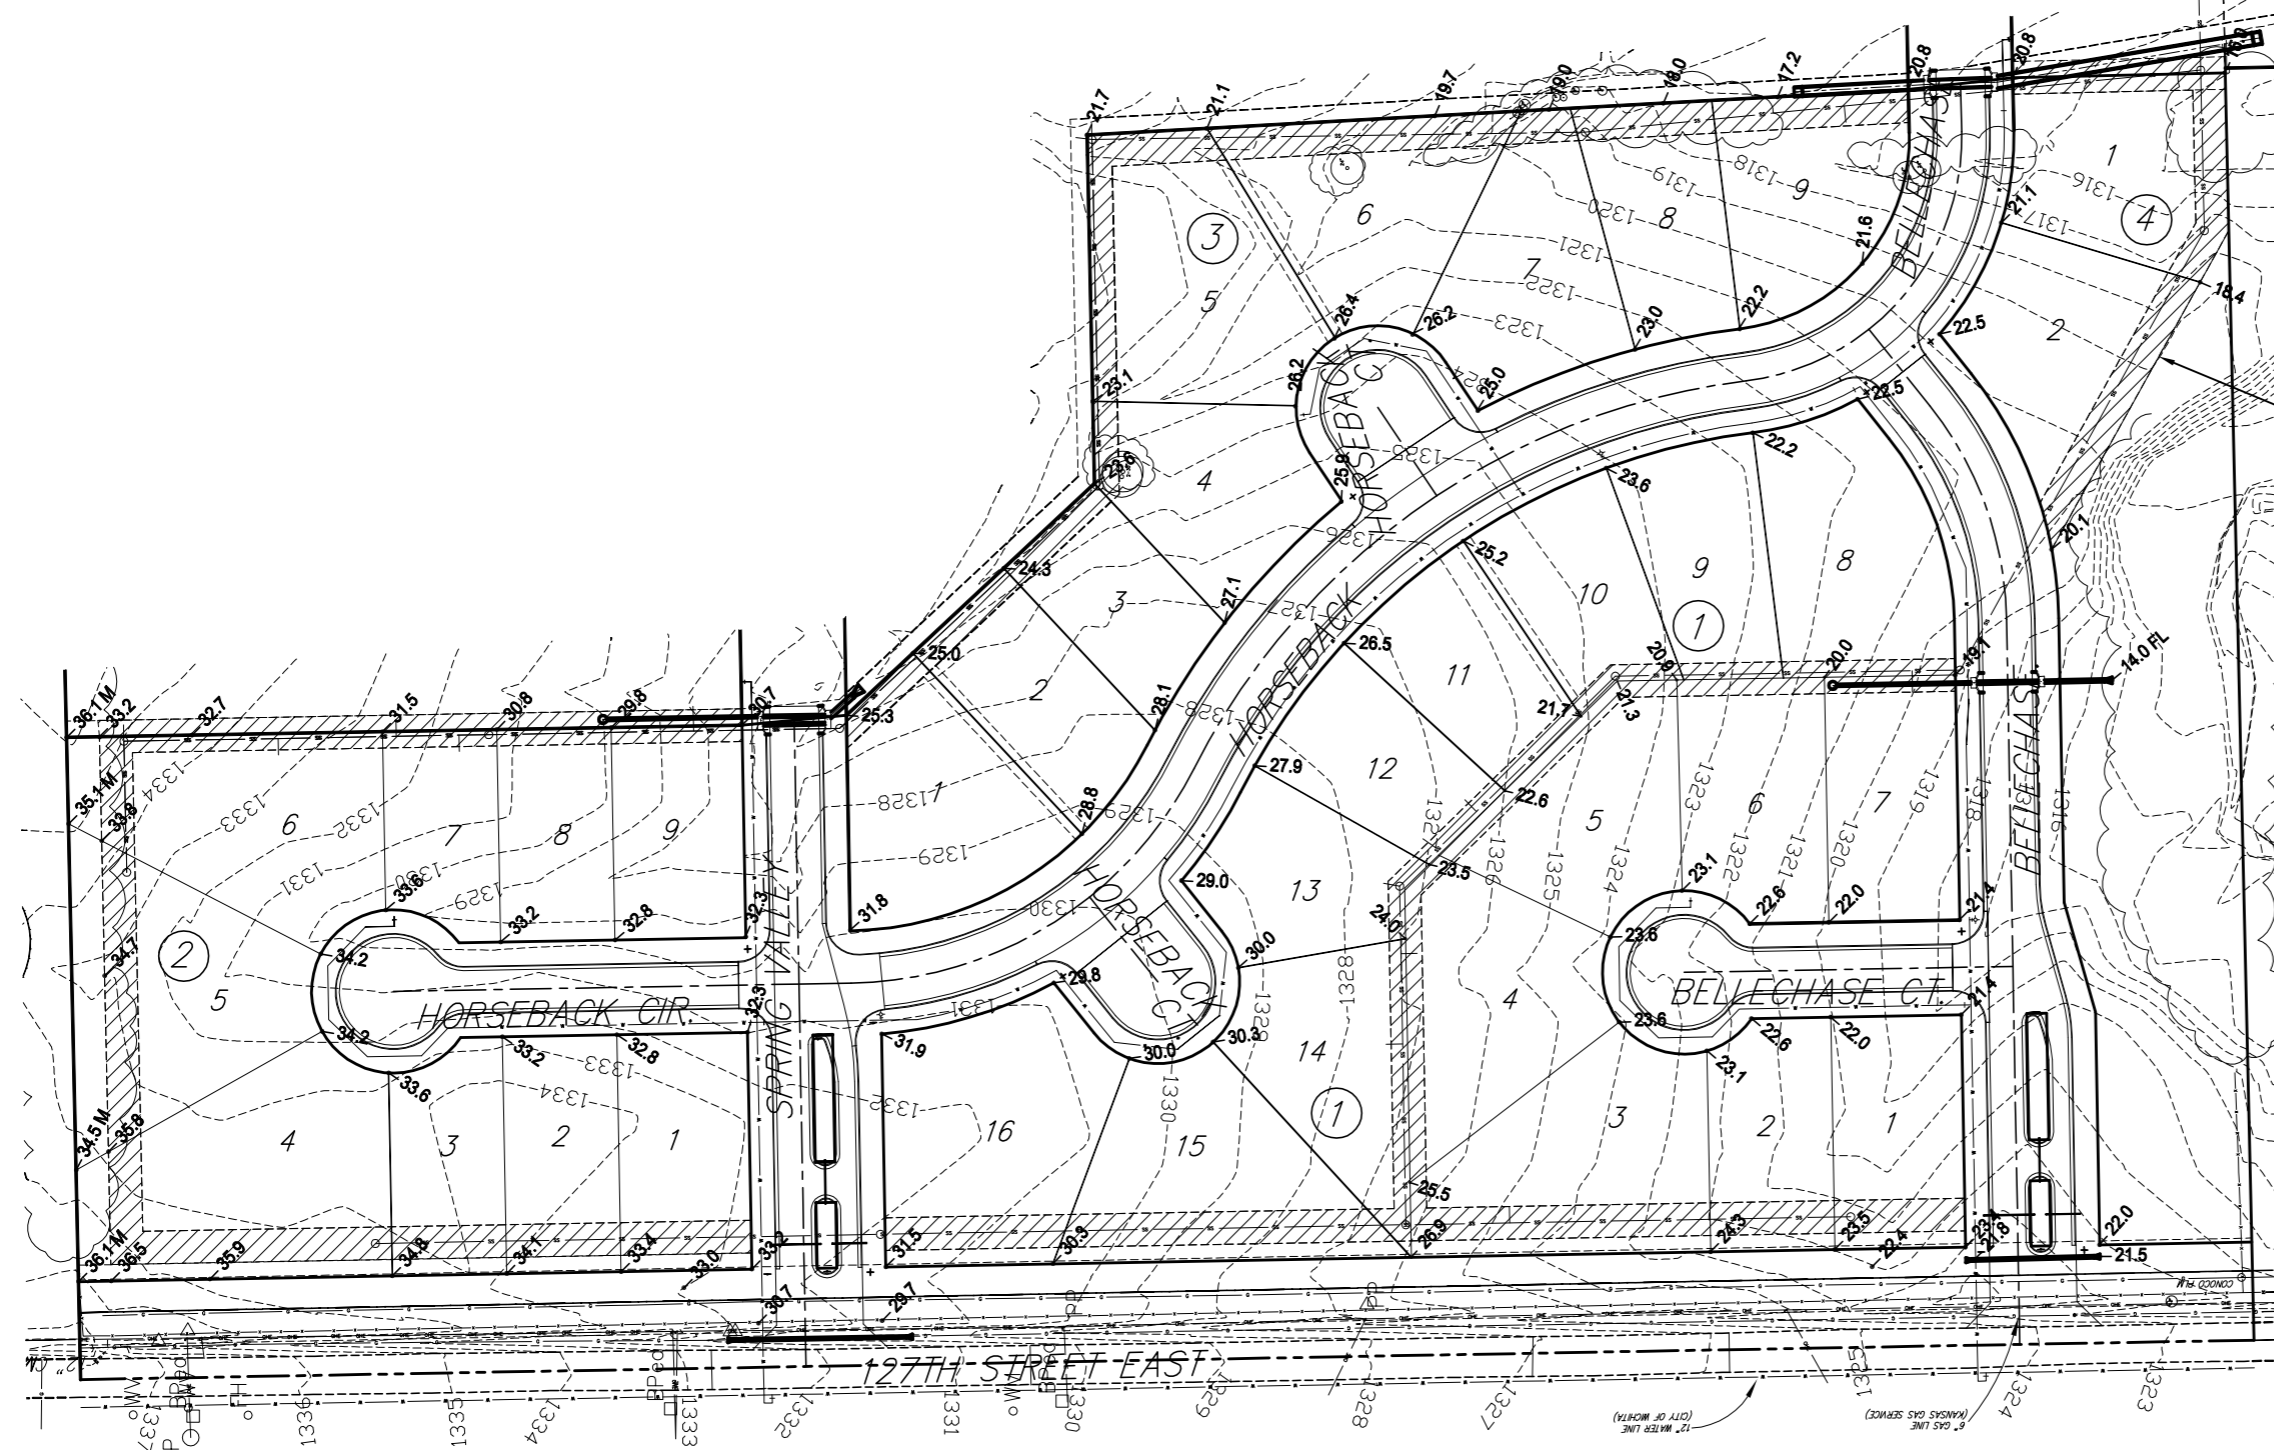

SCALE: 1" = 60'




EASEMENTS TO BE REGRADED

NOTE: CONTRACTOR SHALL PROVIDE SEDIMENT BARRIERS IN MAJOR SWALES. ENGINEER SHALL HAVE THE FINAL DETERMINATION OF ALL BMP'S NECESSARY TO SECURE THE SITE.

NOTE: EASEMENTS WERE GRADED WITH SANITARY SEWER PROJECT #468-84203. CONTRACTOR SHALL BE REGRADED TO INDICATED GRADES IF NECESSARY.

CUT = 374 C.Y.
FILL = 374 C.Y.
NOTE: QUANTITY ASSUMES 0.3' CUT OVER HALF OF EASEMENT GRADING AND 0.3' OF FILL ON OTHER HALF. FOR INFORMATION ONLY.

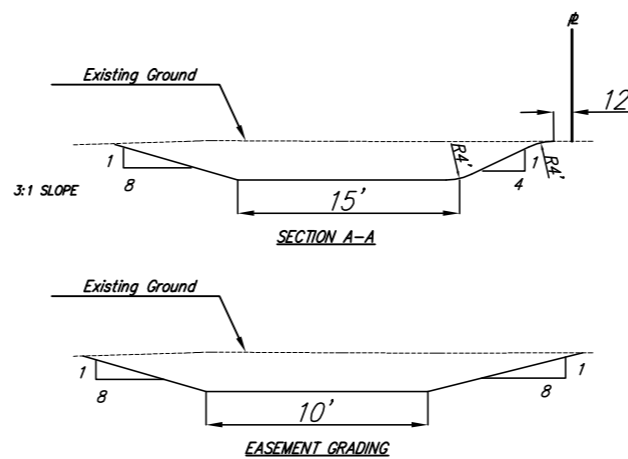

Bellechase Easement Grading Plan WICHITA, KANSAS



Ruggles & Bohm, P.A.
Engineering, Surveying, Land Planning
924 North Main
Wichita, Kansas 67203
www.rbkansas.com
(316) 264-8008
(316) 264-4621 fax
E-mail: info@rbkansas.com

DESIGN	KWL	REV. DATE	2006
DRAWN	MLP		
REVIEW			
UTILITY			
DATE	Oct. 4, 2006		
			13

DRAWING FILE: SWD {EASEMENT GRADING PLAN}
PROJECT NUMBER: 468-84204