


BRIDGE DECK RECONSTRUCTION 13TH STREET OVER THE ARKANSAS RIVER

WICHITA, KANSAS

SENECA COUNTY

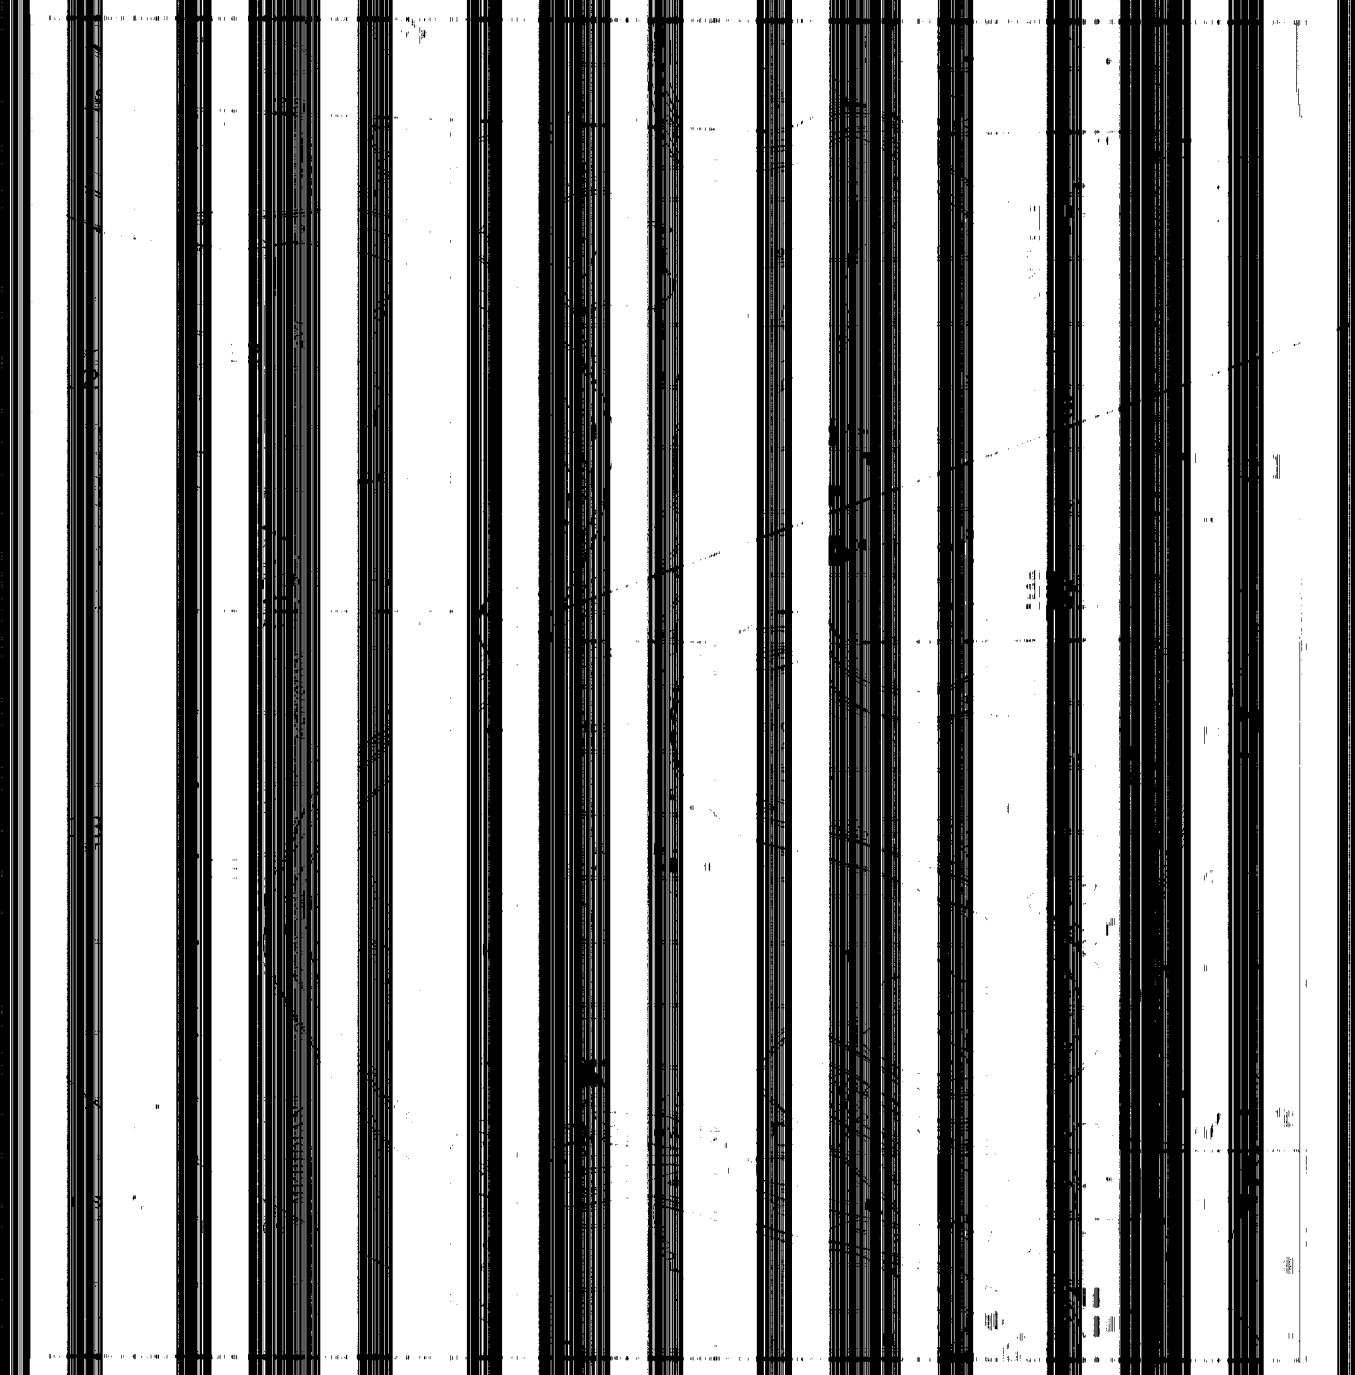

LOCATION MAP
LEVEL 300

DEFINITIONS

APP (12-8)	2-1-04
APP (12-00)	2-1-00

SHEET NO.

- 2
- 3
- 4
- 5
- 6

INDEX

DESIGNATION

- 1. SITE PLAN
- 2. BRIDGE TRUSS LAYOUT
- 3. STRUCTURAL
- 4. PROVISION DETAIL
- 5. AS BUILT PAIR
- 6. PROPOSED PAIR

PROJECT NUMBER: 13-178-240-103-18-000-000-10

DATE: 12-1-04

SCALE: 1" = 100'

PROJECT: BRIDGE DECK RECONSTRUCTION

LOCATION: 13TH STREET OVER THE ARKANSAS RIVER

WICHITA, KANSAS

SENECA COUNTY

DATE: 12-1-04

SCALE: 1" = 100'

PROJECT: BRIDGE DECK RECONSTRUCTION

LOCATION: 13TH STREET OVER THE ARKANSAS RIVER

WICHITA, KANSAS

SENECA COUNTY

DATE: 12-1-04

SCALE: 1" = 100'

PROJECT: BRIDGE DECK RECONSTRUCTION

LOCATION: 13TH STREET OVER THE ARKANSAS RIVER

WICHITA, KANSAS

SENECA COUNTY