
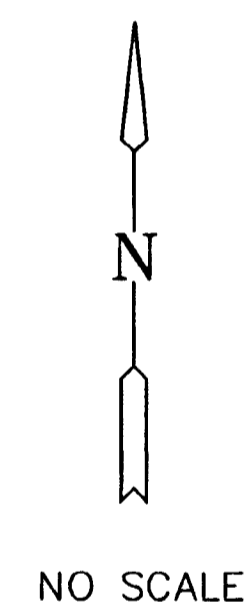


CITY OF WICHITA, KS.

DEPARTMENT OF PUBLIC WORKS

ARKANSAS RIVER BANK RESTORATION PLAN SOUTH OF MACARTHUR ROAD

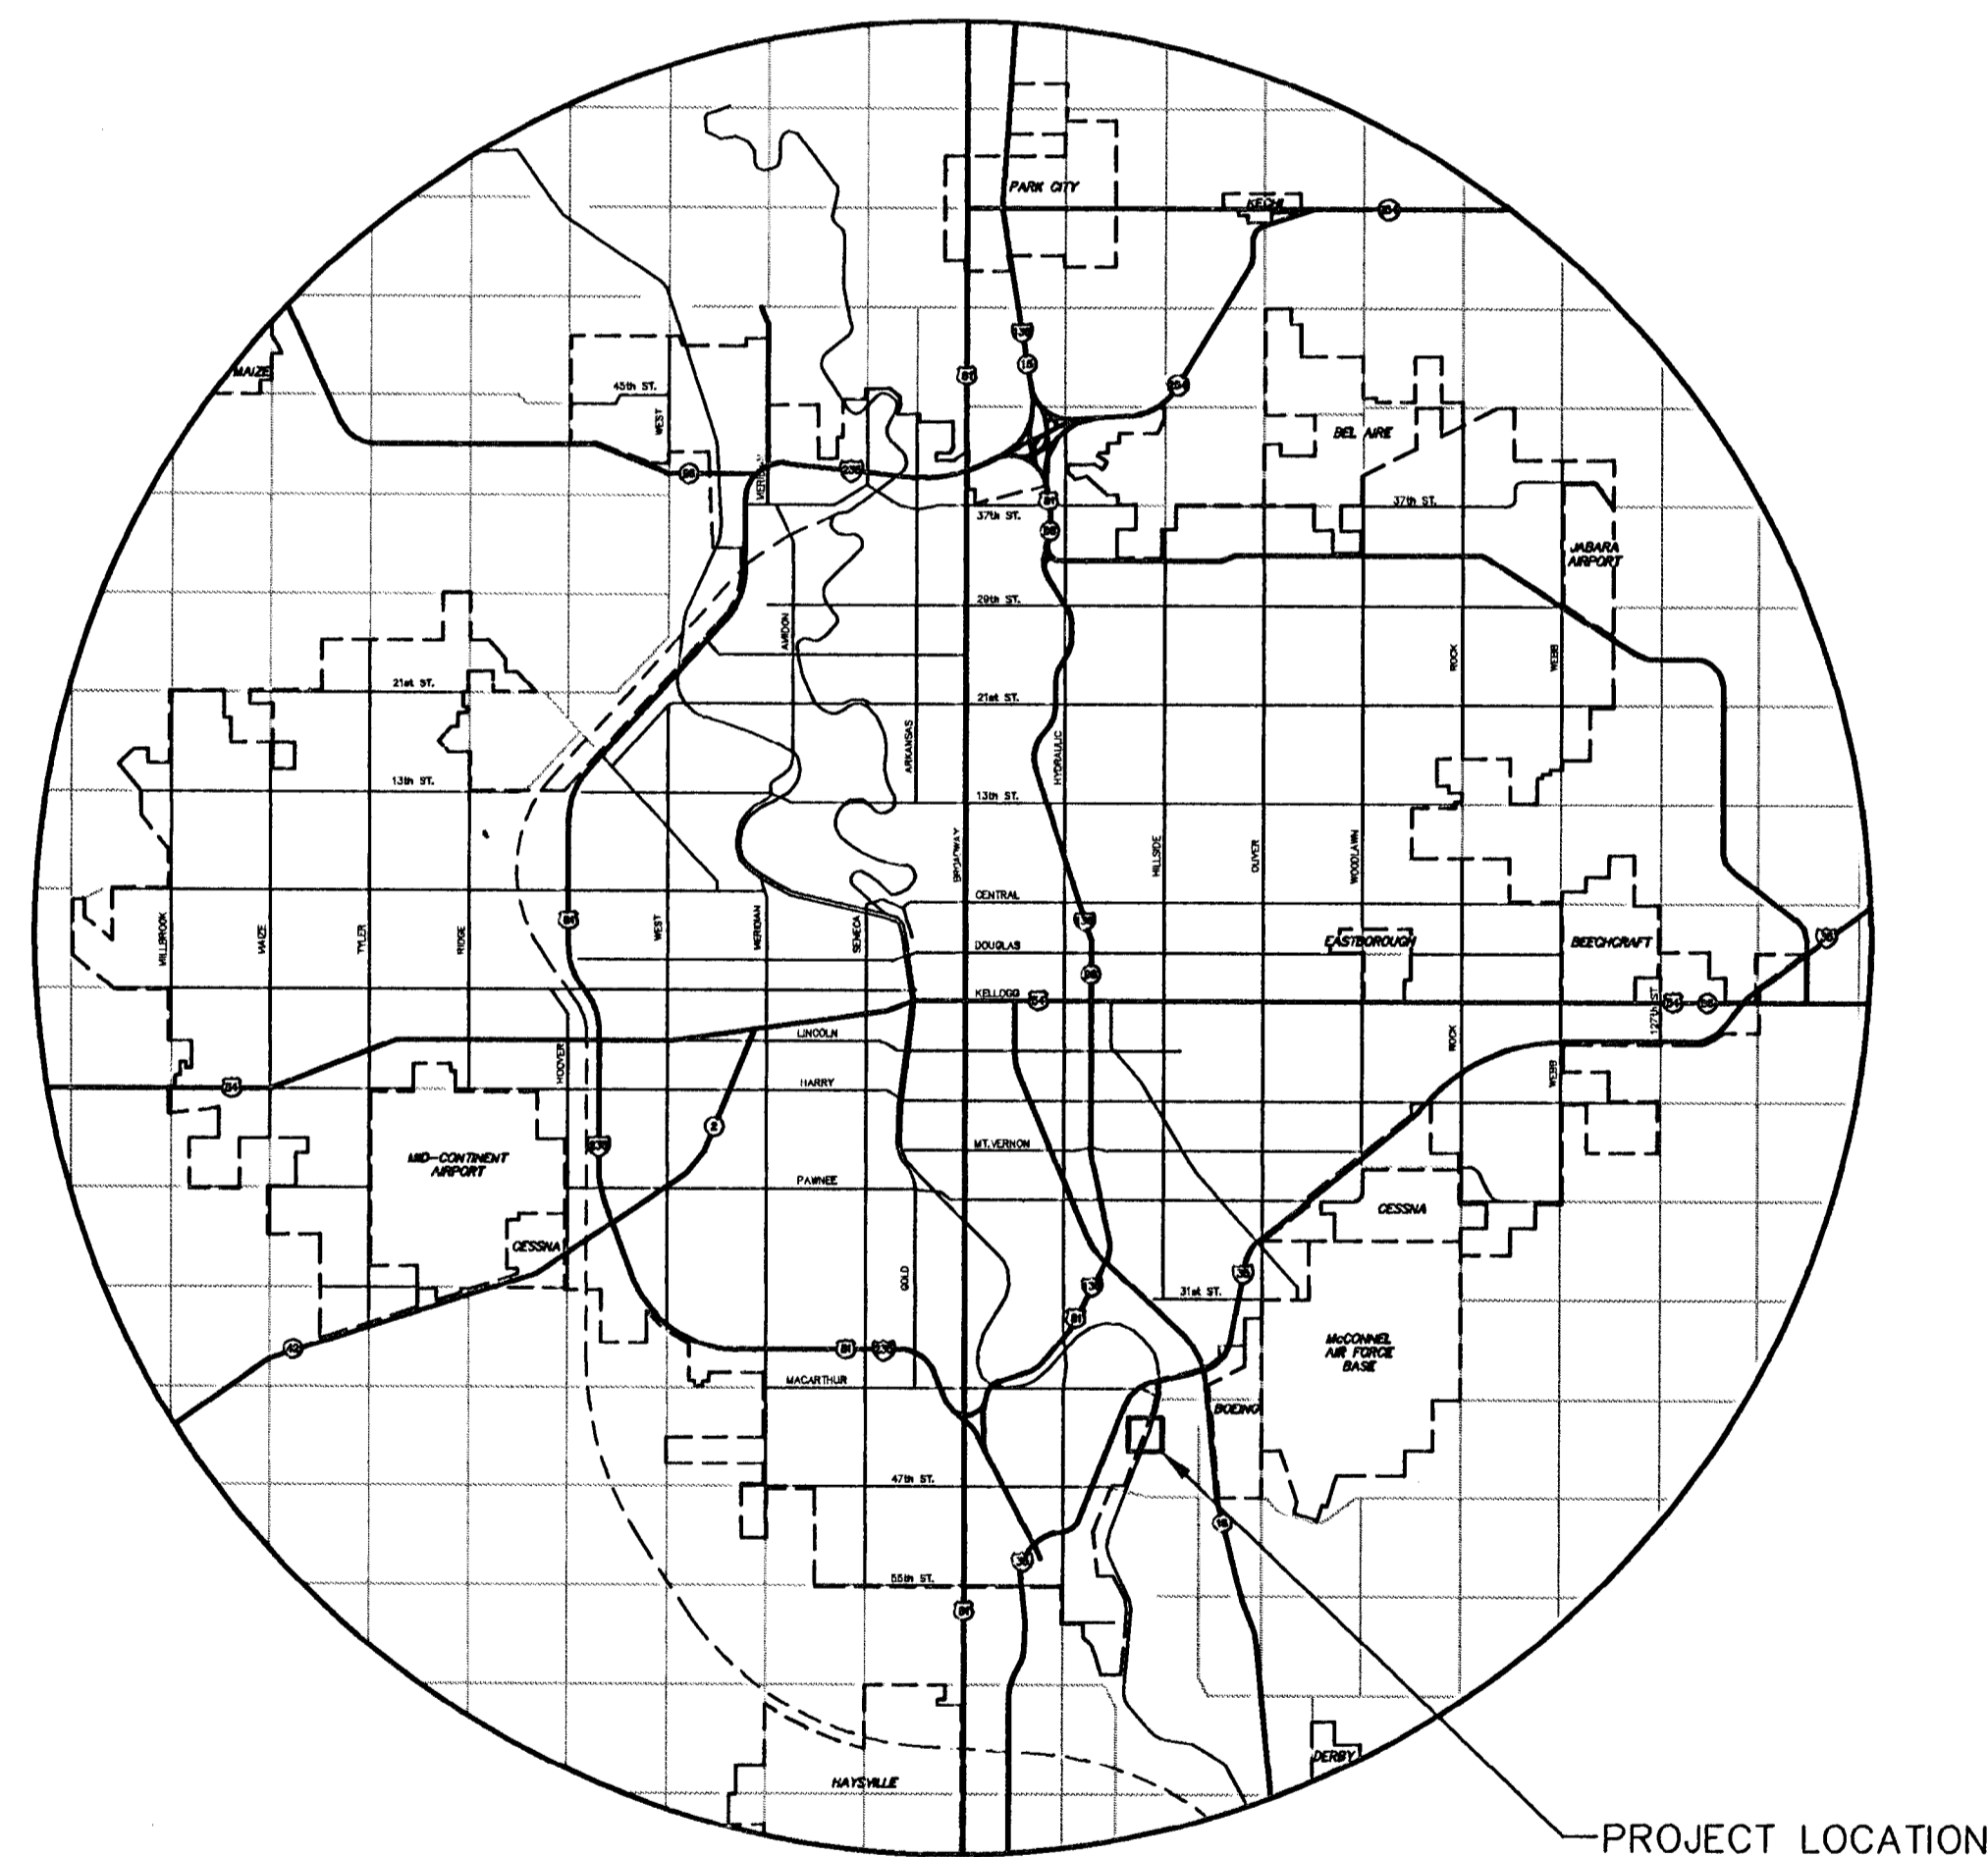

NO SCALE

INDEX OF DRAWINGS


- 1 TITLE SHEET
- 2 SITE PLAN - EXISTING
- 3 SITE PLAN - REMOVAL
- 4 CROSS SECTIONS

AS PREPARED BY

MID-KANSAS ENGINEERING CONSULTANTS, INC.

JANUARY, 1994

REVISED 2/23/94

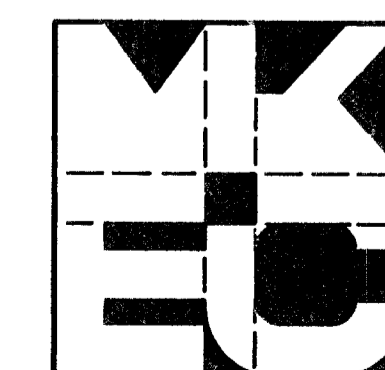

CITY OF WICHITA, KS.

**ARKANSAS RIVER BANK
RESTORATION PLAN
TITLE SHEET**

Design	DLM
Drawn by	BDM
Checked by	DLM
Date	1/17/94
Job no.	94008TTL

MID-KANSAS ENGINEERING CONSULTANTS INC.
3500 NORTH ROCK ROAD
BUILDING #800
WICHITA, KANSAS 67226 (316) 636-5566

Sheet	1
of	4