

STATE OF KANSAS
STATE HIGHWAY COMMISSION

PUB. ROAD DIV. NO.	STATE	PROJECT NO.	FISCAL YEAR	SHEET NO.	TOTAL SHEETS
5	KANSAS		19	1	229


PROJ. 35W-87 I-35W-1 (33) 46

INDEX OF SHEETS

SHEET	DESCRIPTION
1	Title Sheet
2-8	Typical Sections
9-14	Plan-Profile Sheet
45-73	Interchange Layouts
74-74h	City Streets & RW
75-82	Kellogg Detour
83-115	Bridges
117	Drainage Areas
118-229	Cross Sections

PLAN AND PROFILE OF PROPOSED
STATE HIGHWAY

FEDERAL AID PROJECT
SEDGWICK COUNTY
INTERSTATE 35W
ACCESS CONTROL

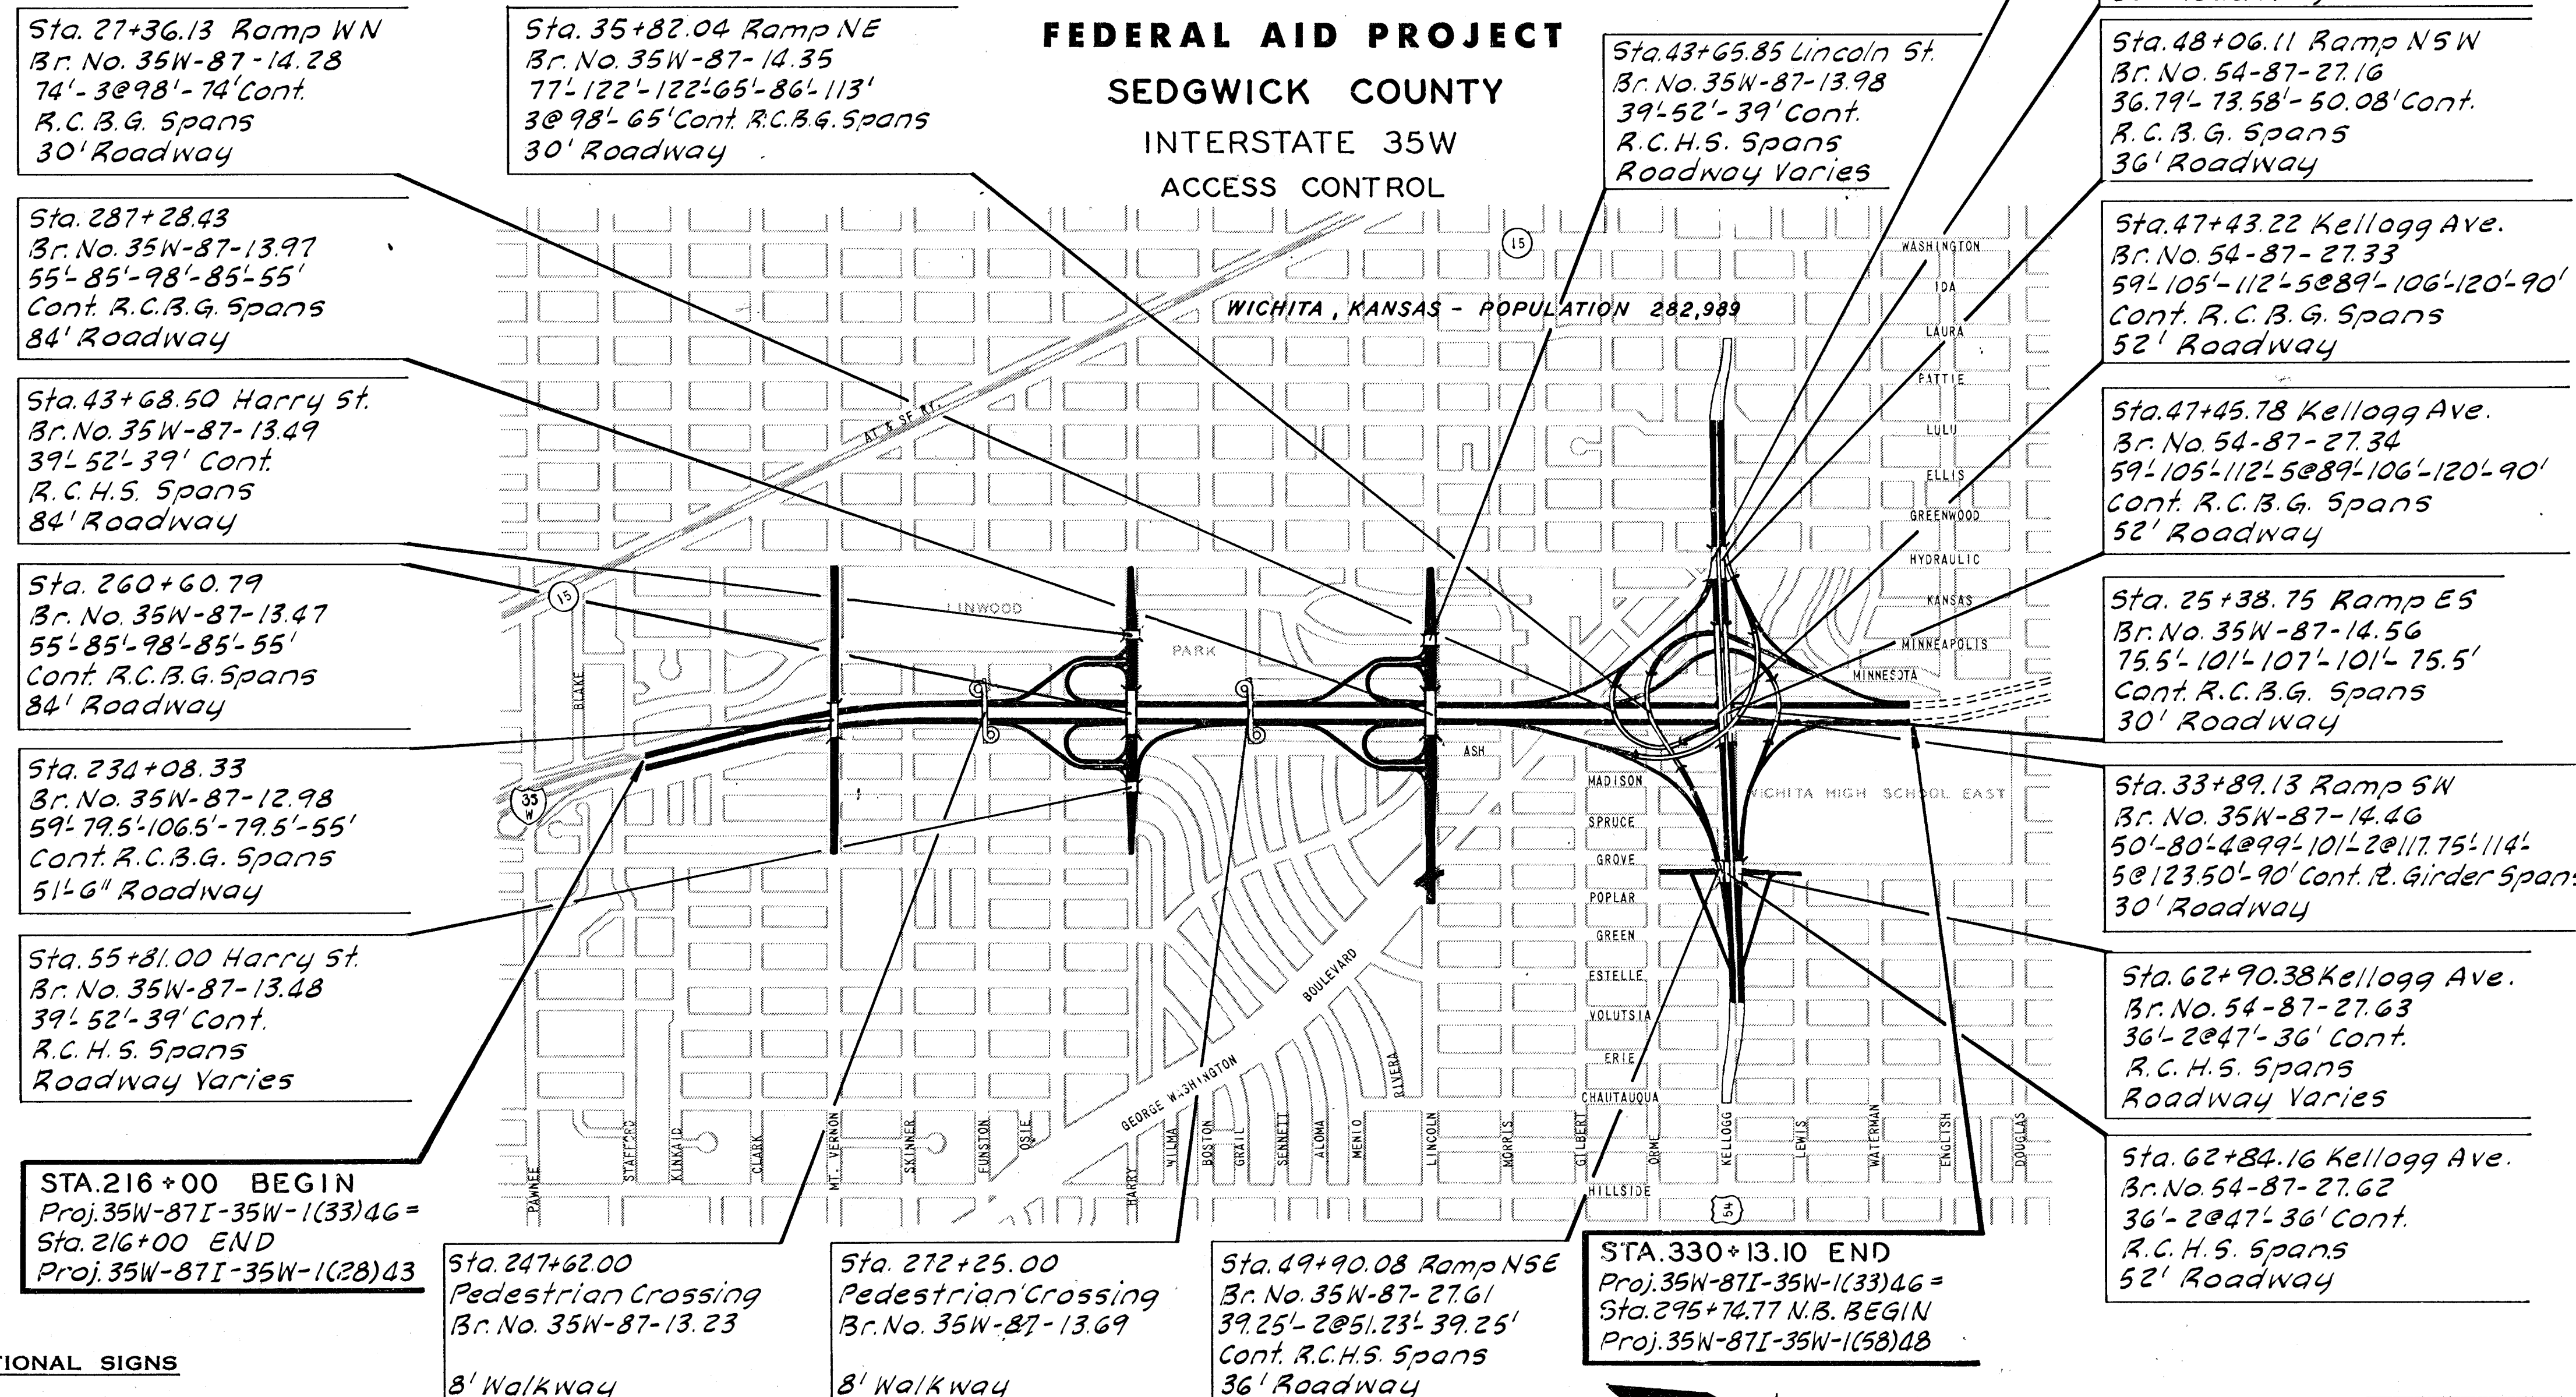

- GRADING
- BRIDGES
- FENCING
- SEEDING & SODDING

DESIGN DESIGNATION

ADT 1965	=	36,150
ADT 1990 (DY)	=	59,880
DHV	=	3,625
D	=	55%
T	=	4%
V	=	60 MPH
C OF A	=	FULL

FOR TURNING MOVEMENTS
SEE SHEET NO. 46, 53, 60 & 71

DATE	BY	NO.
1982-07-29	RLC	100
1982-07-29	RLC	100
1982-07-29	RLC	100
1982-07-29	RLC	100
1982-07-29	RLC	100
1982-07-29	RLC	100

CONVENTIONAL SIGNS

COUNTY LINE	RETAINING WALL
CORPORATE LIMITS	BASE OR SURVEY LINE
STATE OR NATIONAL LINE	LEVEE
TOWNSHIP LINE	CULVERTS
SECTION LINE	DROP INLETS
GRANT LINE	ACCESS CONTROL
FENCE LINE	POWER LINE
GUARD FENCE	TELEPHONE OR TELEGRAPH LINE
UNFENCED PROPERTY	MARSH
RIGHT OF WAY LINE	HEDGE
TRAVELLED WAY	TREES
RAILROADS	GRADE ELEVATION

GROSS LENGTH OF PROJECT	11,413.10 FT.	
EXCEPTIONS	NONE	
ADDITIONS	NONE	
NET LENGTH OF PROJECT	11,413.10 FT.	2.161 MILES
NET LENGTH OF BRIDGES	0 FT.	0 MILES
NET LENGTH OF ROAD	11,413.10 FT.	2.161 MILES

SCALE: 1"=1000'

PLANS PREPARED BY
WILSON & COMPANY
ENGINEERS & ARCHITECTS
SALINA - KANSAS

RECOM. FOR APPROVAL DATE	RECOM. FOR APPROVAL DATE
ENGINEER OF DESIGN STATE HIGHWAY COMMISSION OF KANSAS	ENGINEER FEDERAL HIGHWAY ADMINISTRATION DEPARTMENT OF TRANSPORTATION
APPROVED DATE	APPROVED DATE
STATE HIGHWAY ENGINEER STATE HIGHWAY COMMISSION OF KANSAS	DIVISION ENGINEER FEDERAL HIGHWAY ADMINISTRATION DEPARTMENT OF TRANSPORTATION

DEC 27 1971