

PRELIMINARY
NOT FOR
CONSTRUCTION



PAVING AND INCIDENTAL DRAINAGE PLANS
SHADY RIDGE ADDITION
PHASE 2

EROSION PLAN
SHEET TITLE
472-84052
PROJECT NUMBER

SRS / JWC / DFL
DESIGNED DRAWN CHECKED

ISSUED
November 2007
REVISED

SHEET NO.
12 of 22

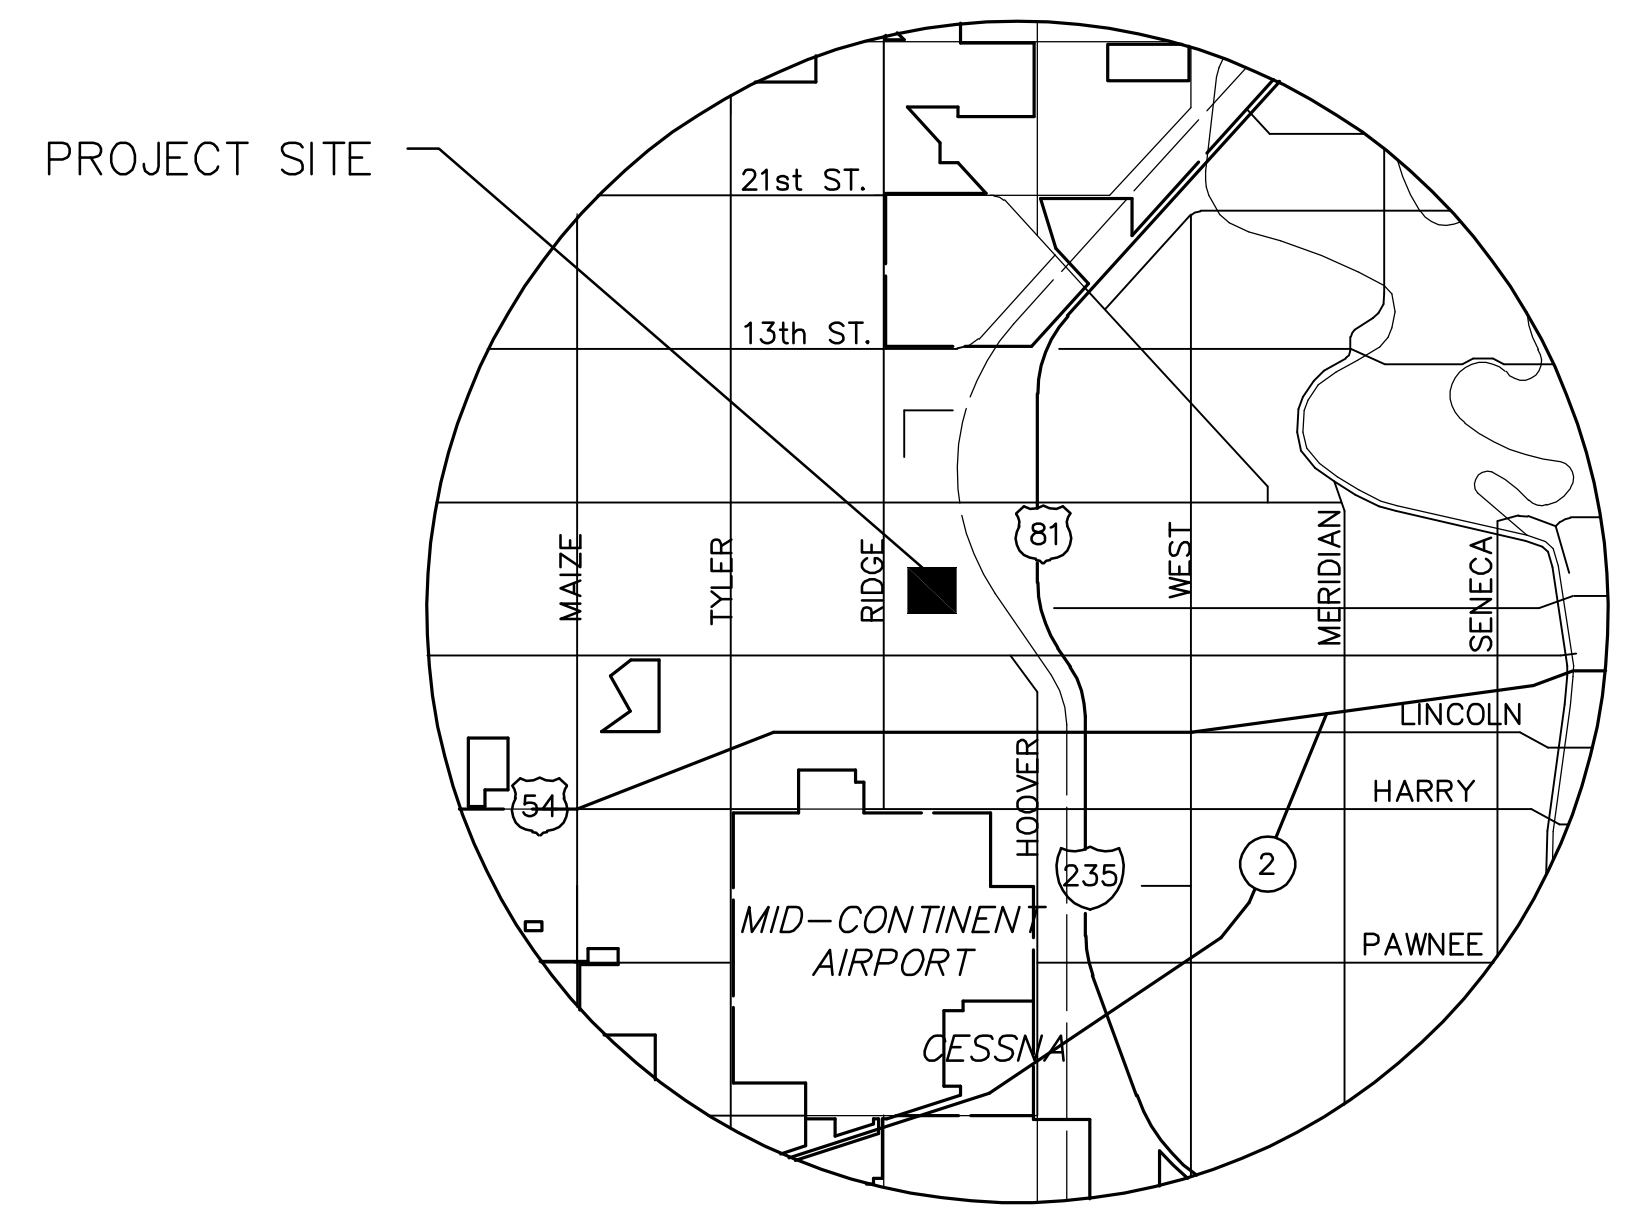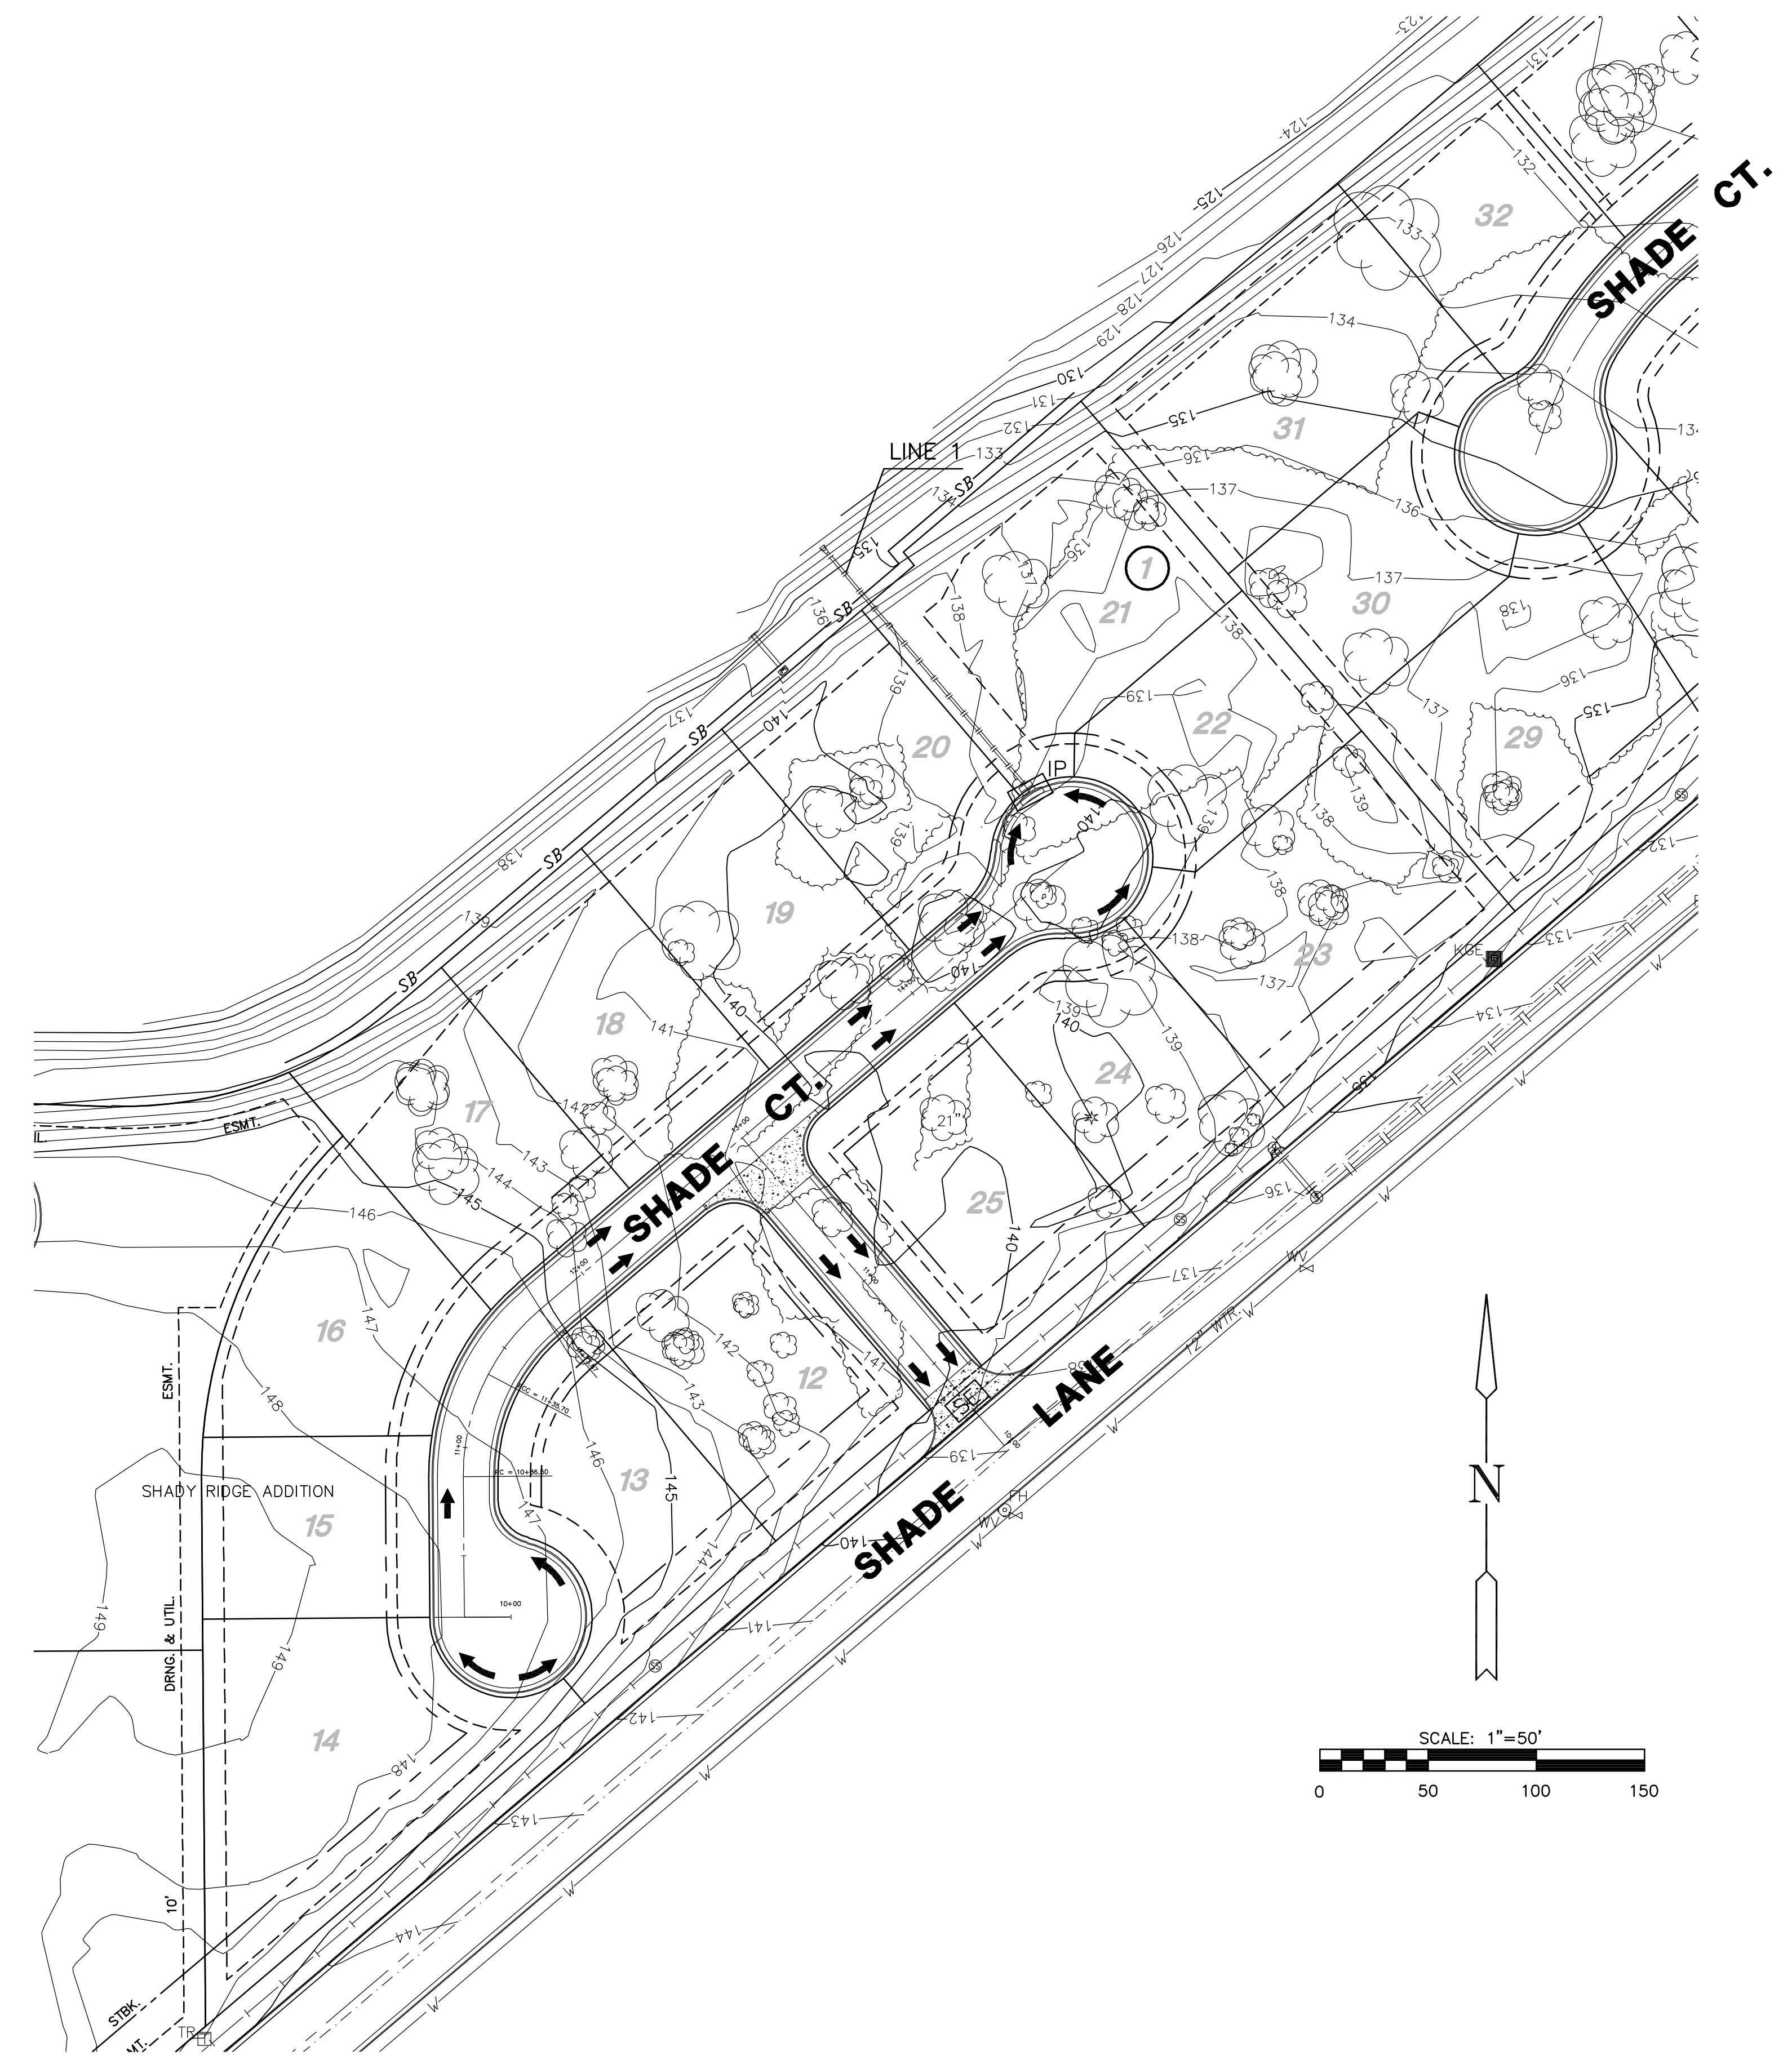

LOCATION MAP

LEGEND

- EASEMENT
- BUILDING SETBACK
- FENCE
- STORM SEWER PIPE
- WATER LINE
- SANITARY SEWER LINE
- STORM WATER SEWER LINE
- SILT BARRIER
- AREA INLET PROTECTION
- STABILIZED ENTRANCE
- DIRECTION OF PROPOSED DRAINAGE

BENCHMARKS

- BM #1 City Disc NW corner RCBC West side of Shade and Winterset at SW corner of inlet.
Elev. 127.21' City Datum
1341.61' NGVD
- BM #2 Square cut NW corner S. side Shade at P.C. of Lot 1, Blk. 1, Farmington Square 2nd Add.
Elev. = 146.06' City Datum
1333.46' NGVD